
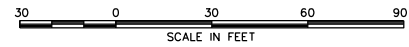


X:\Clients\Boardman, OR\439-77 N Main ST\CAD\439-77-Fig1.dwg, Layout1, 5/6/2024 2:25 PM, Imurphy

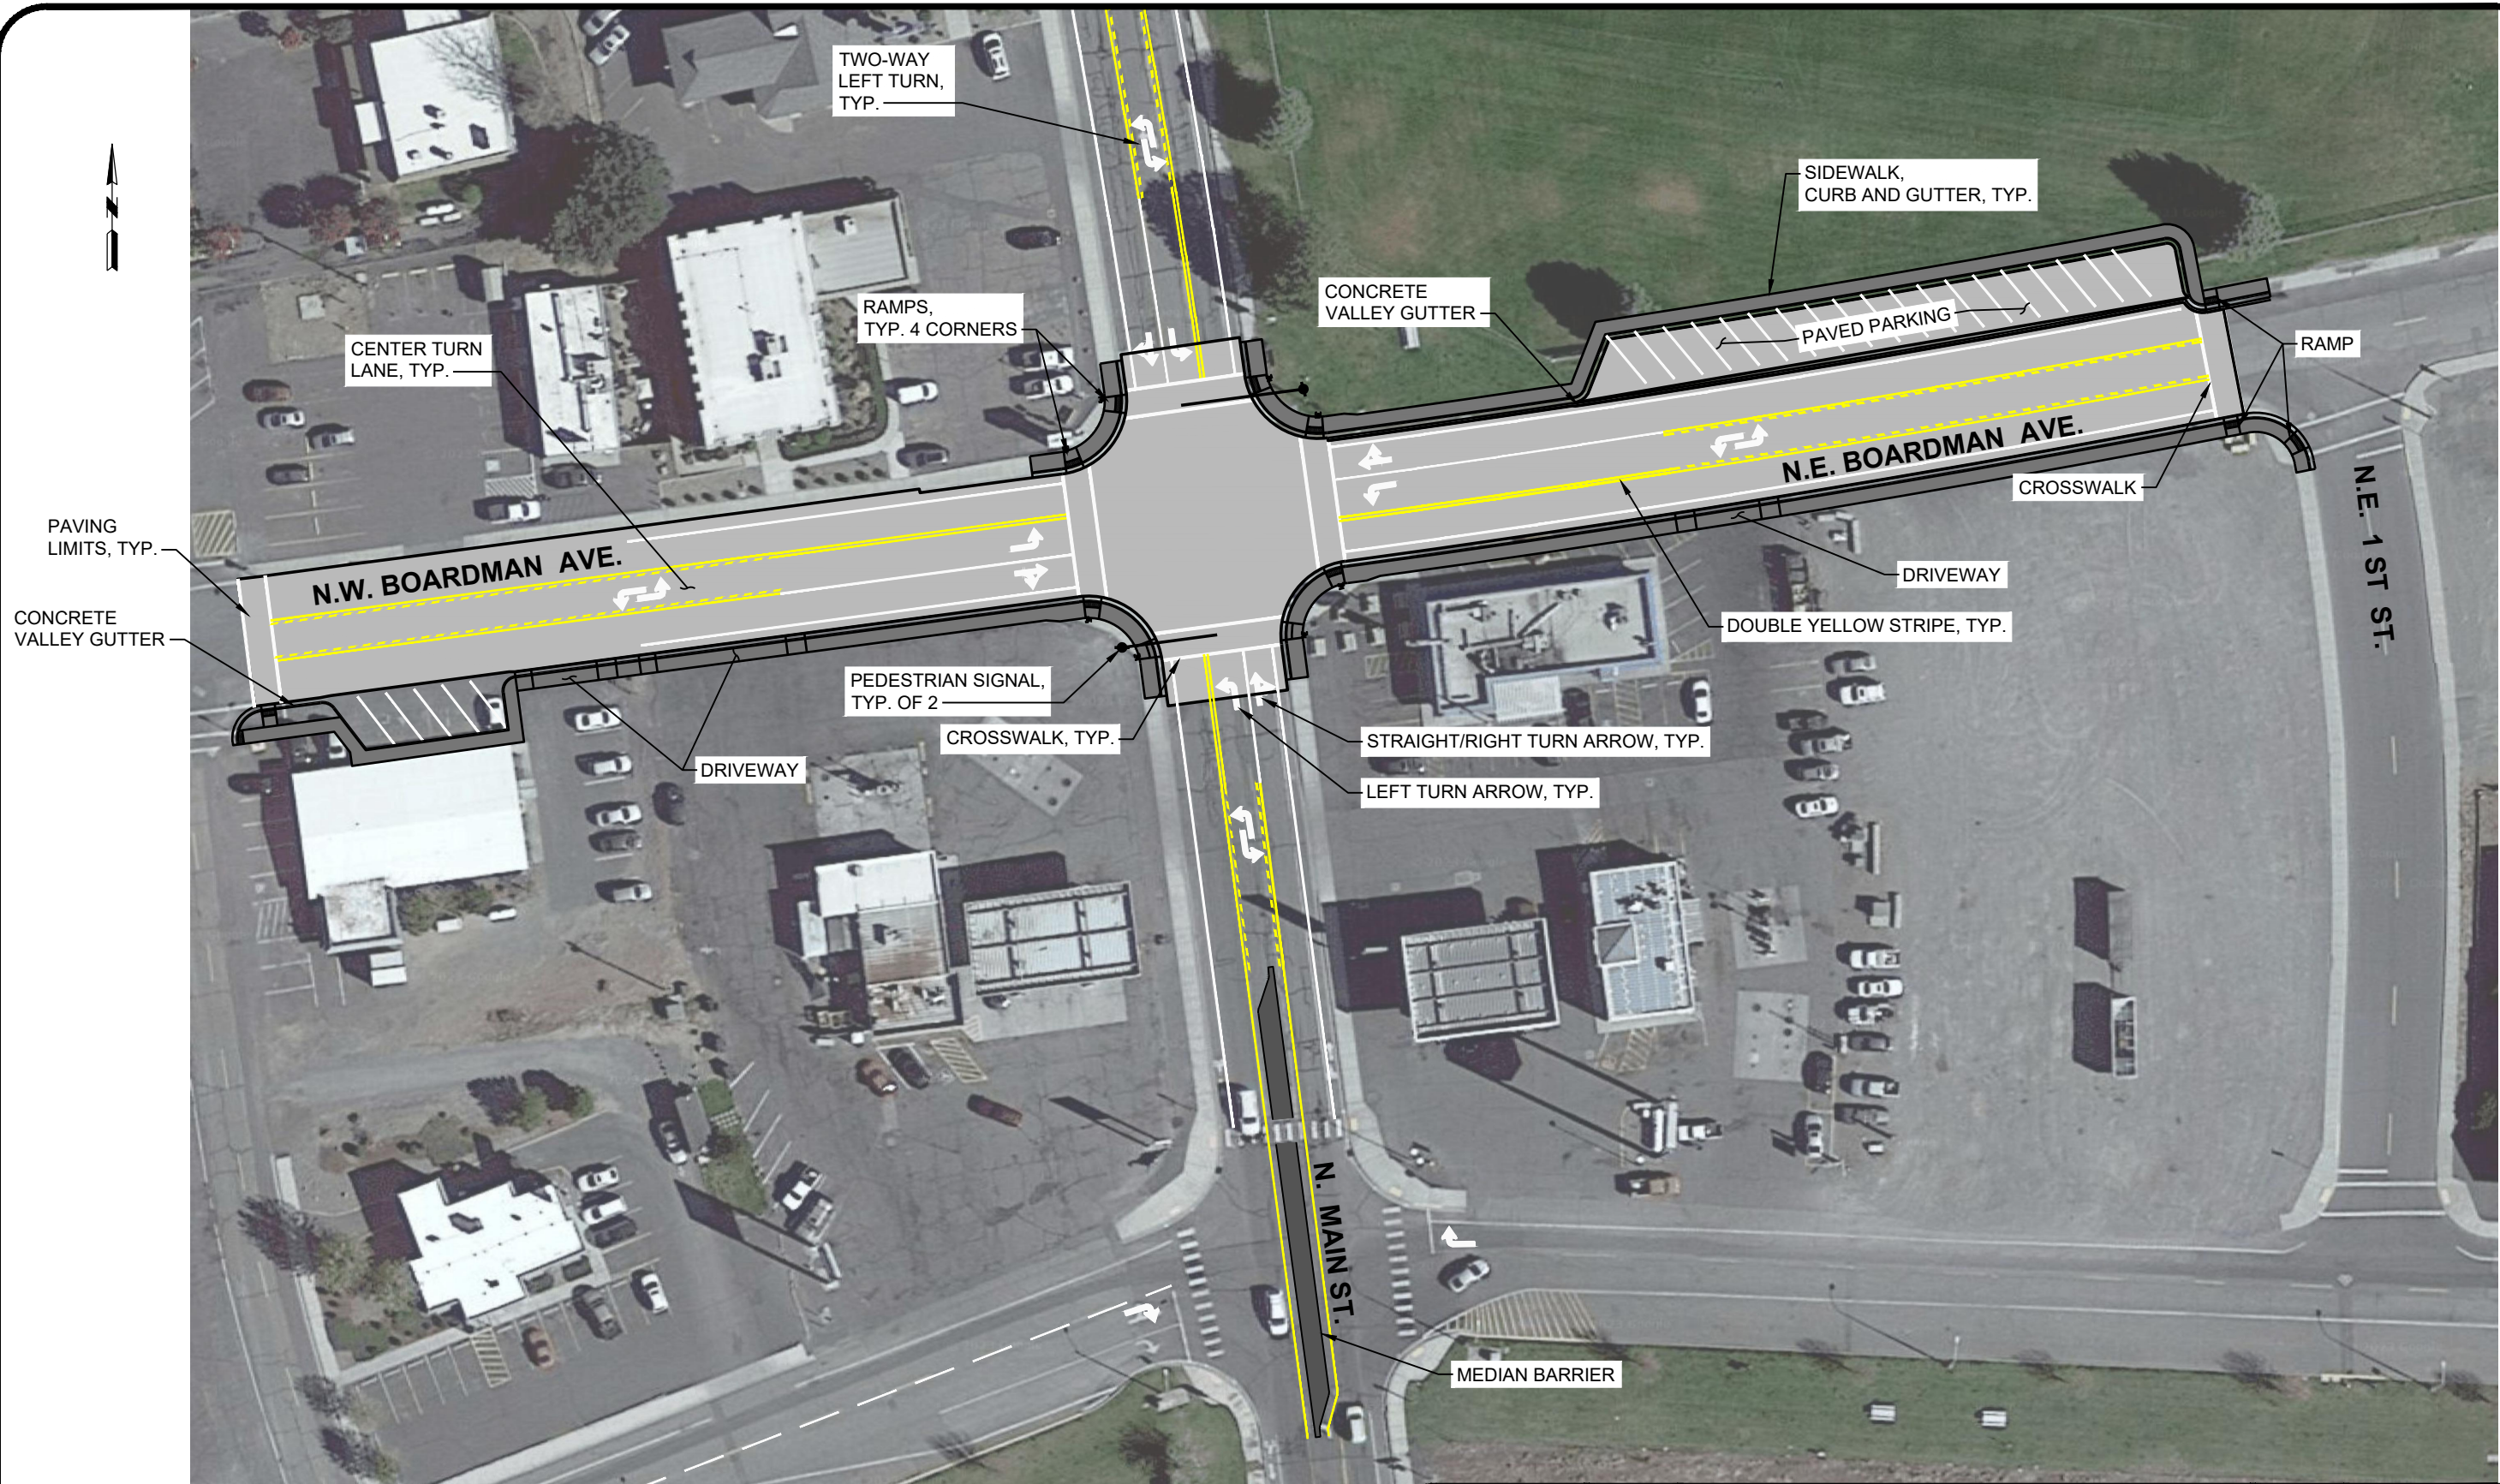

CITY OF
BOARDMAN, OREGON
N. MAIN STREET IMPROVEMENTS

SCHEMATIC LAYOUT

FIGURE
1