
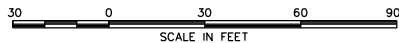


X:\Clients\Boardman, OR\439-77 N Main ST\CAD\439-77-Fig1.dwg, Layout1, 3/7/2024 4:50 PM, cglmore

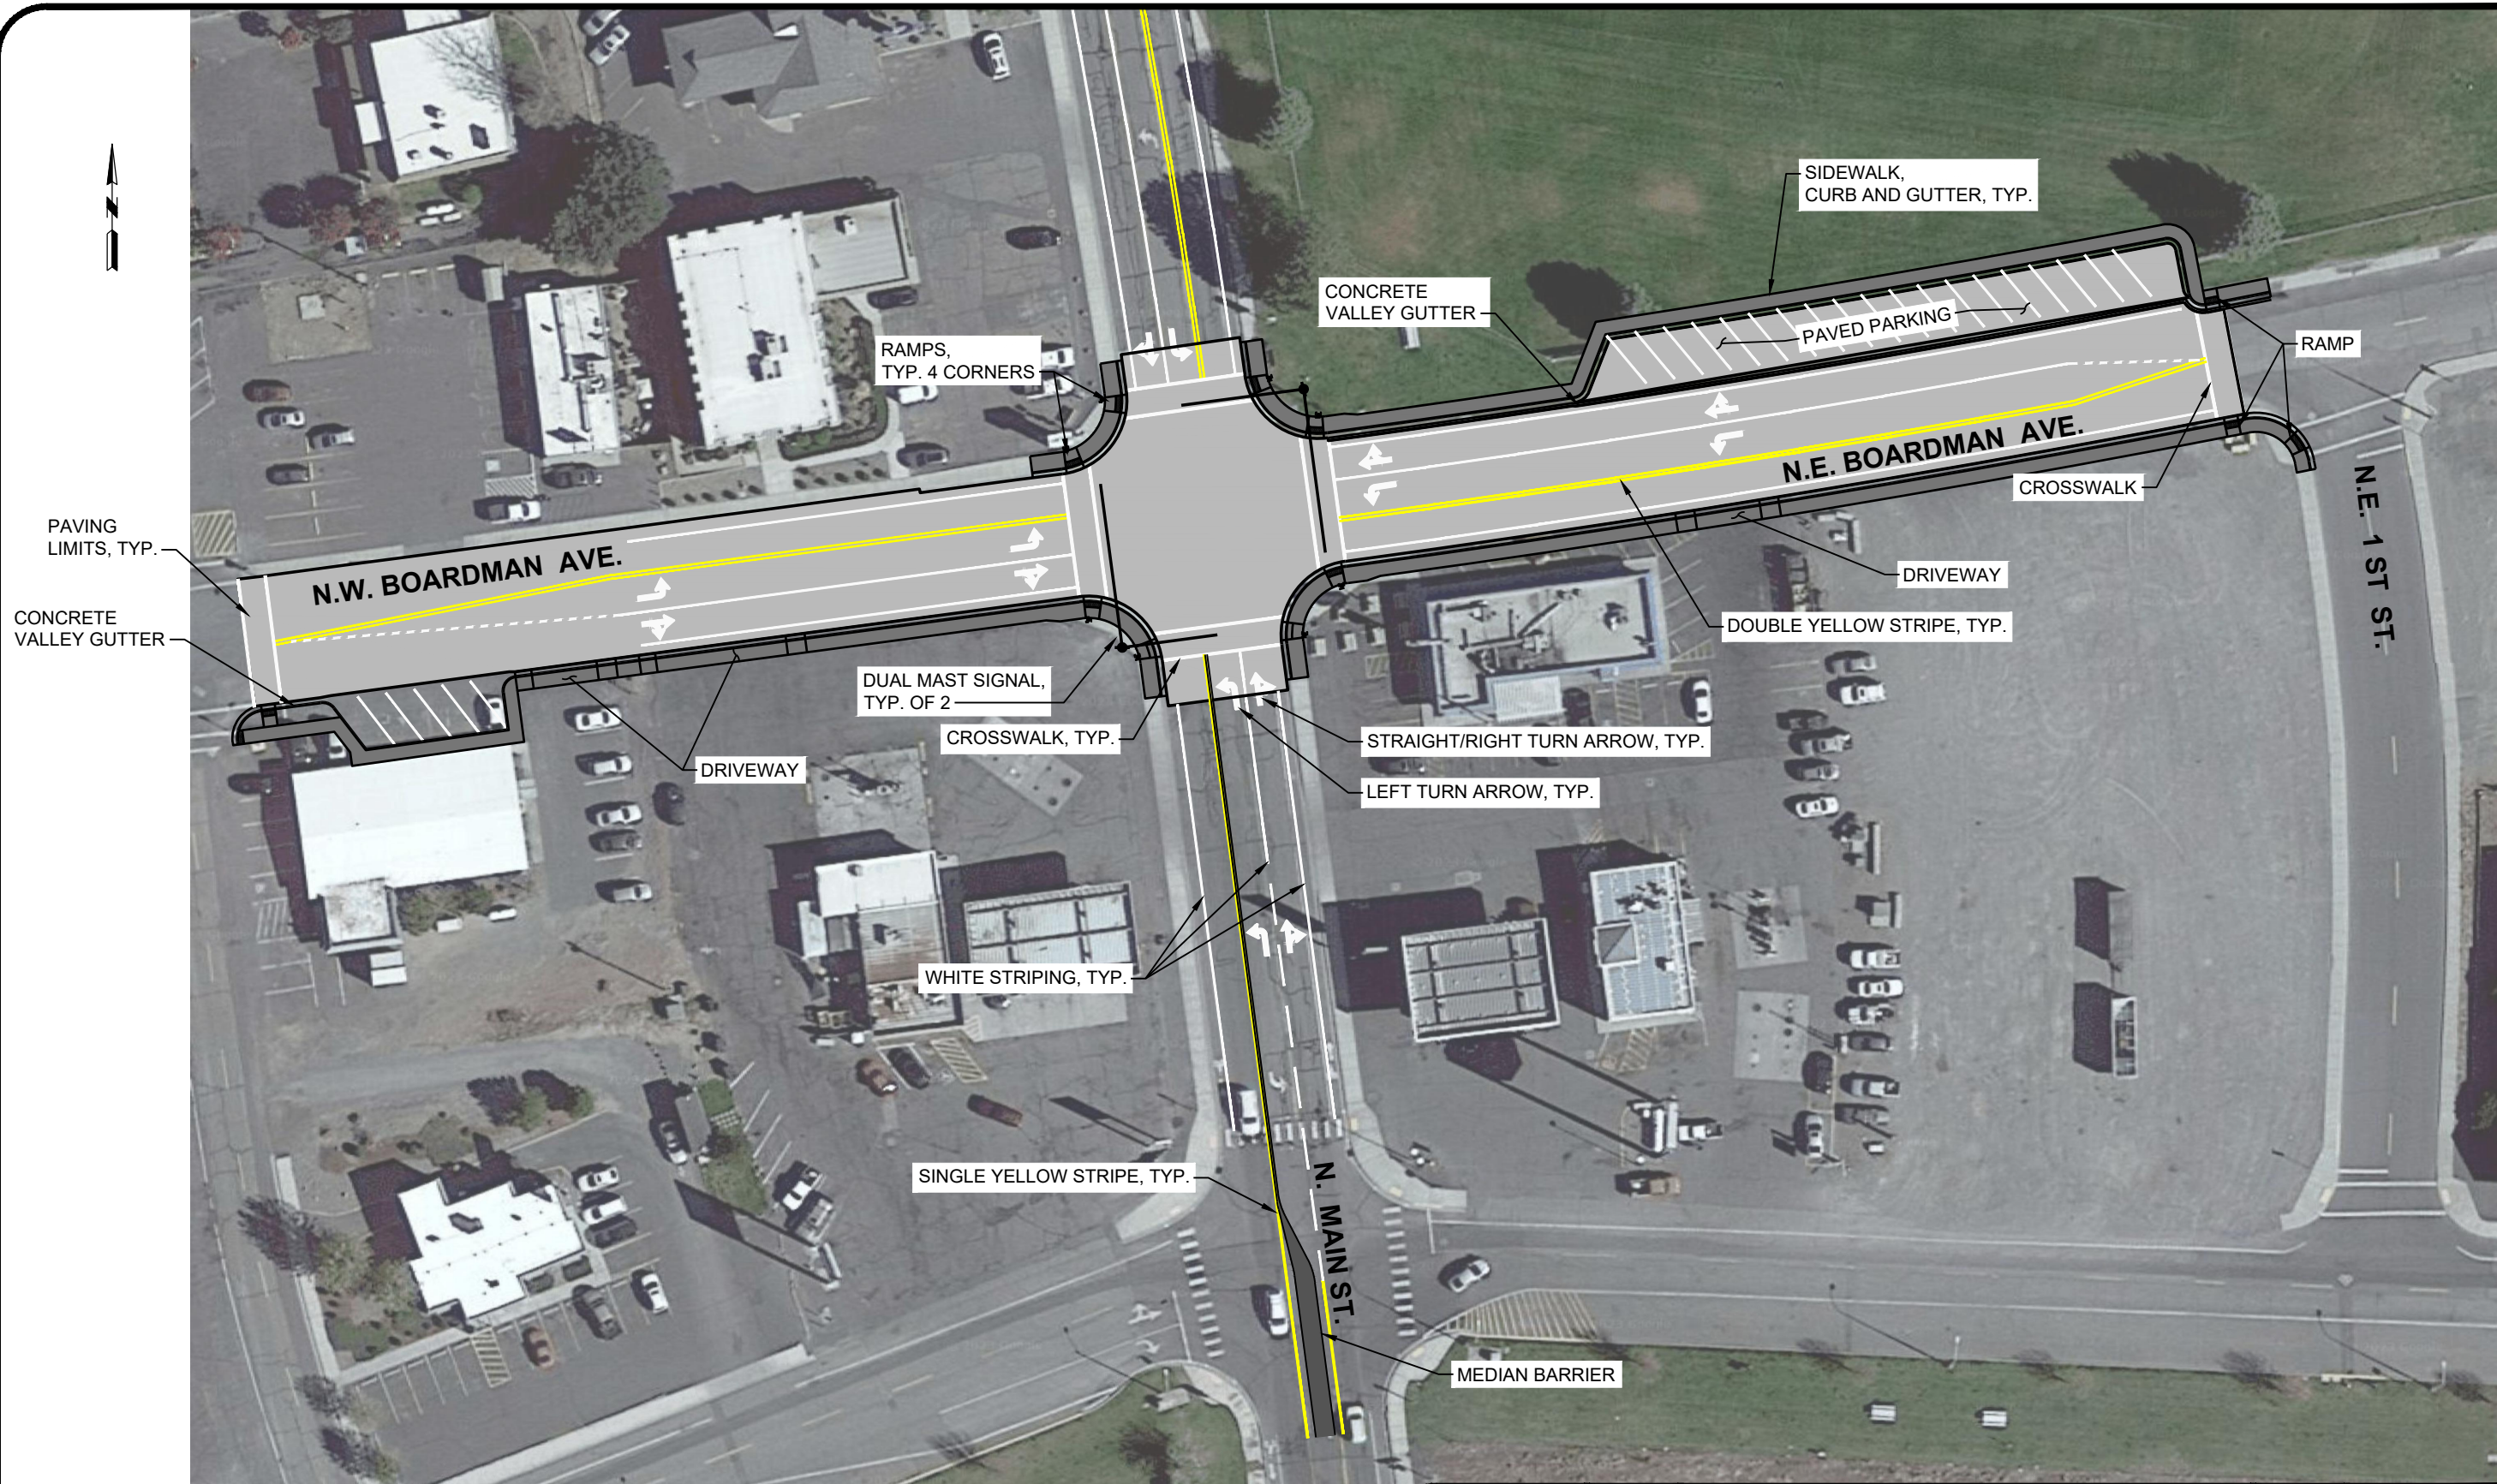

CITY OF
BOARDMAN, OREGON
N. MAIN STREET IMPROVEMENTS

SCHEMATIC LAYOUT