

**INVITATION TO BID**

Owner: Town of Boiling Springs

Project: **Town of Boiling Springs Paving 2023**

Engineer: Odom Engineering, PLLC  
169 Oak St.  
Forest City, NC 28043  
(828) 247-4495

Mike Gibert  
114 East College Ave.  
Boiling Springs, NC 28017  
(704) 434-2537  
[mike.gibert@boilingspringsnc.net](mailto:mike.gibert@boilingspringsnc.net)

Date: DECEMBER 2, 2022

---

Your firm is invited to submit a bid to the Owner for construction of the **Town of Boiling Springs Paving 2023**. Bids will be received by delivery, to the **Boiling Springs Town Hall and Police Department** at the address listed below by **2:00pm** local time on **Thursday, JANUARY 26<sup>th</sup>, 2023**.

Project bid will be a unit price bid in accordance with detailed plans and bid forms.


Submit your offer on the Bid Form provided.

Your offer will be required to be submitted under a condition of irrevocability for a period of 30 days after submission.

The Owner reserves the right to accept or reject any or all offers and award jobs individually based on the bids and available funds. A \$500 per day liquidated damages clause will be required on all jobs.

Mailing Address: Boiling Springs Town Hall and Police Department  
Attn: Mike Gibert  
P.O. Box 1014  
114 E College Ave  
Shelby, NC 28152  
Ph: 704-434-2357

*END OF INVITATION TO BID*

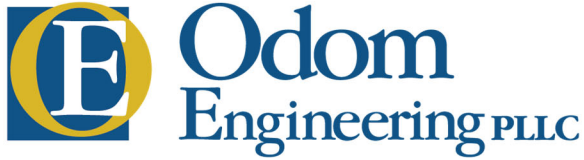

## BID FORM

### PROJECT: TOWN OF BOILING SPRINGS 2023 PAVING WORKS

**WICHITA, N LINDSEY LEE, BEASON, BELAIR, HAWK RIDGE,  
 SYCAMORE, WHITE HAVEN, DEER RUN, AND PARKWILD CIR  
 FULL DEPTH PATCHES ON CARTERS GROVE, KENDALLWOOD**

	DESCRIPTION	QTY	UNIT	UNIT PRICE	TOTAL
1	Mobilization	1	LS		
2	FULL DEPTH PATCH (4" 1-19C BINDER)	250	SY		
3	1.5" S9.5B ASPHALT OVERLAY	13740	SY		
4	BACKFILL, SEED & MAT EDGES	1910	LF		
5	LIFT MANHOLE (N. BEASON)	2	LS		
6	CARTERS GROVE AND KENDALLWOOD FULL DEPTH PATCH (4" 1-19C BINDER)	70 (35each)	SY		
<b>SUBTOTAL</b>					
Contingency (10%)					
<b>PROJECT BID</b>					

SUBMITTED on \_\_\_\_\_, 2022

State Contractor License No. \_\_\_\_\_.



Company Name \_\_\_\_\_

By \_\_\_\_\_  
 (Signature)

Name \_\_\_\_\_

Title: \_\_\_\_\_



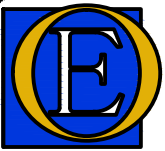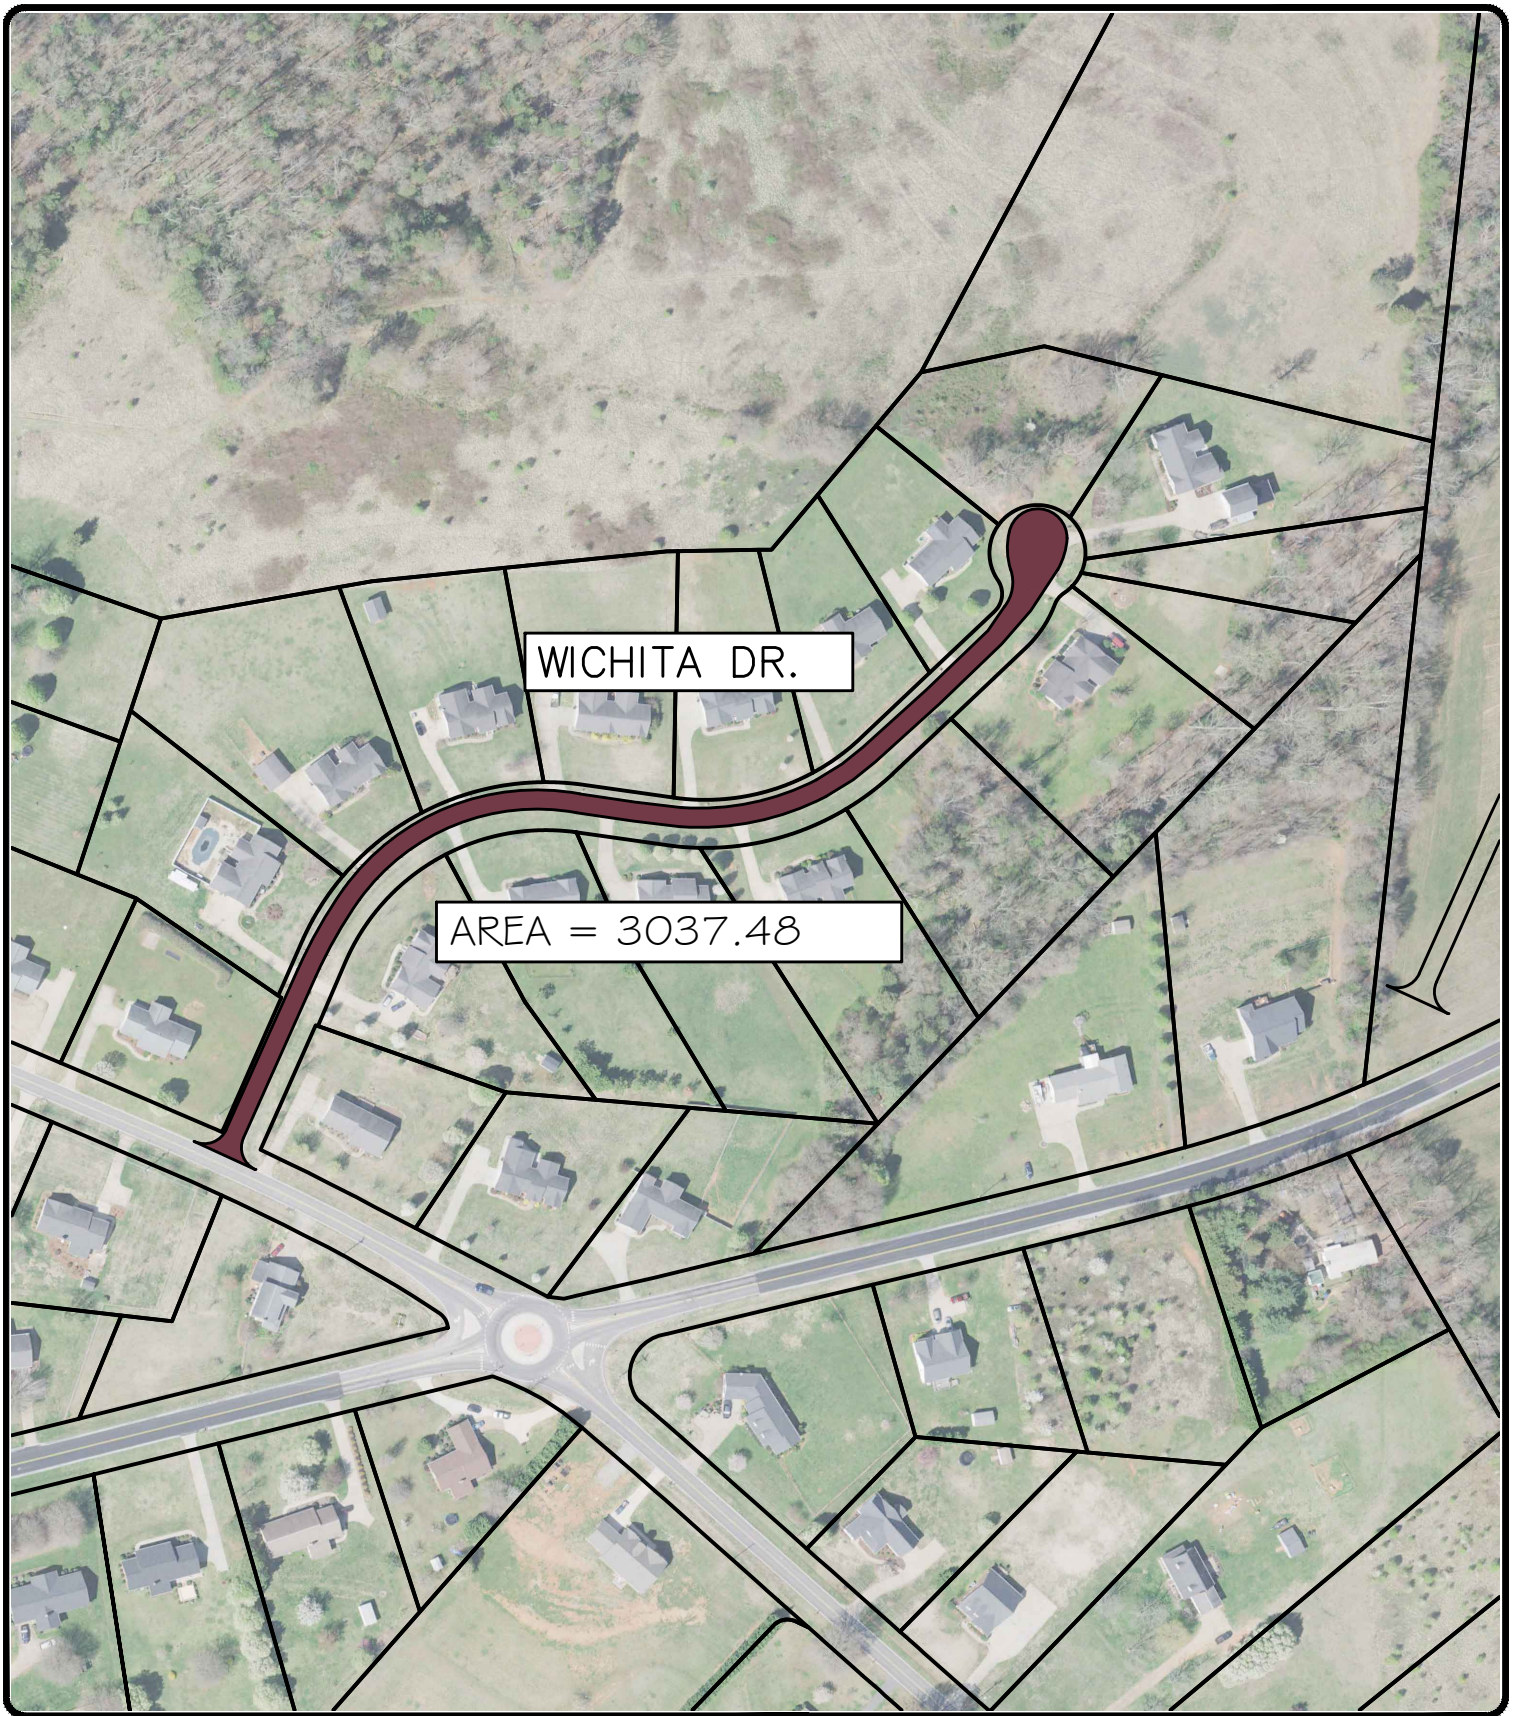

**Odom**  
Engineering  
PLLC


169 Oak Street, Forest City, N.C. 28043  
ph: 828.247.4495 fax: 828.247.4498  
NC Firm#: P-0880

TOWN OF BOILING SPRINGS  
2022 PAVING WORKS  
WICHITA DR

DECEMBER 1, 2022

SCALE: 1"=200'



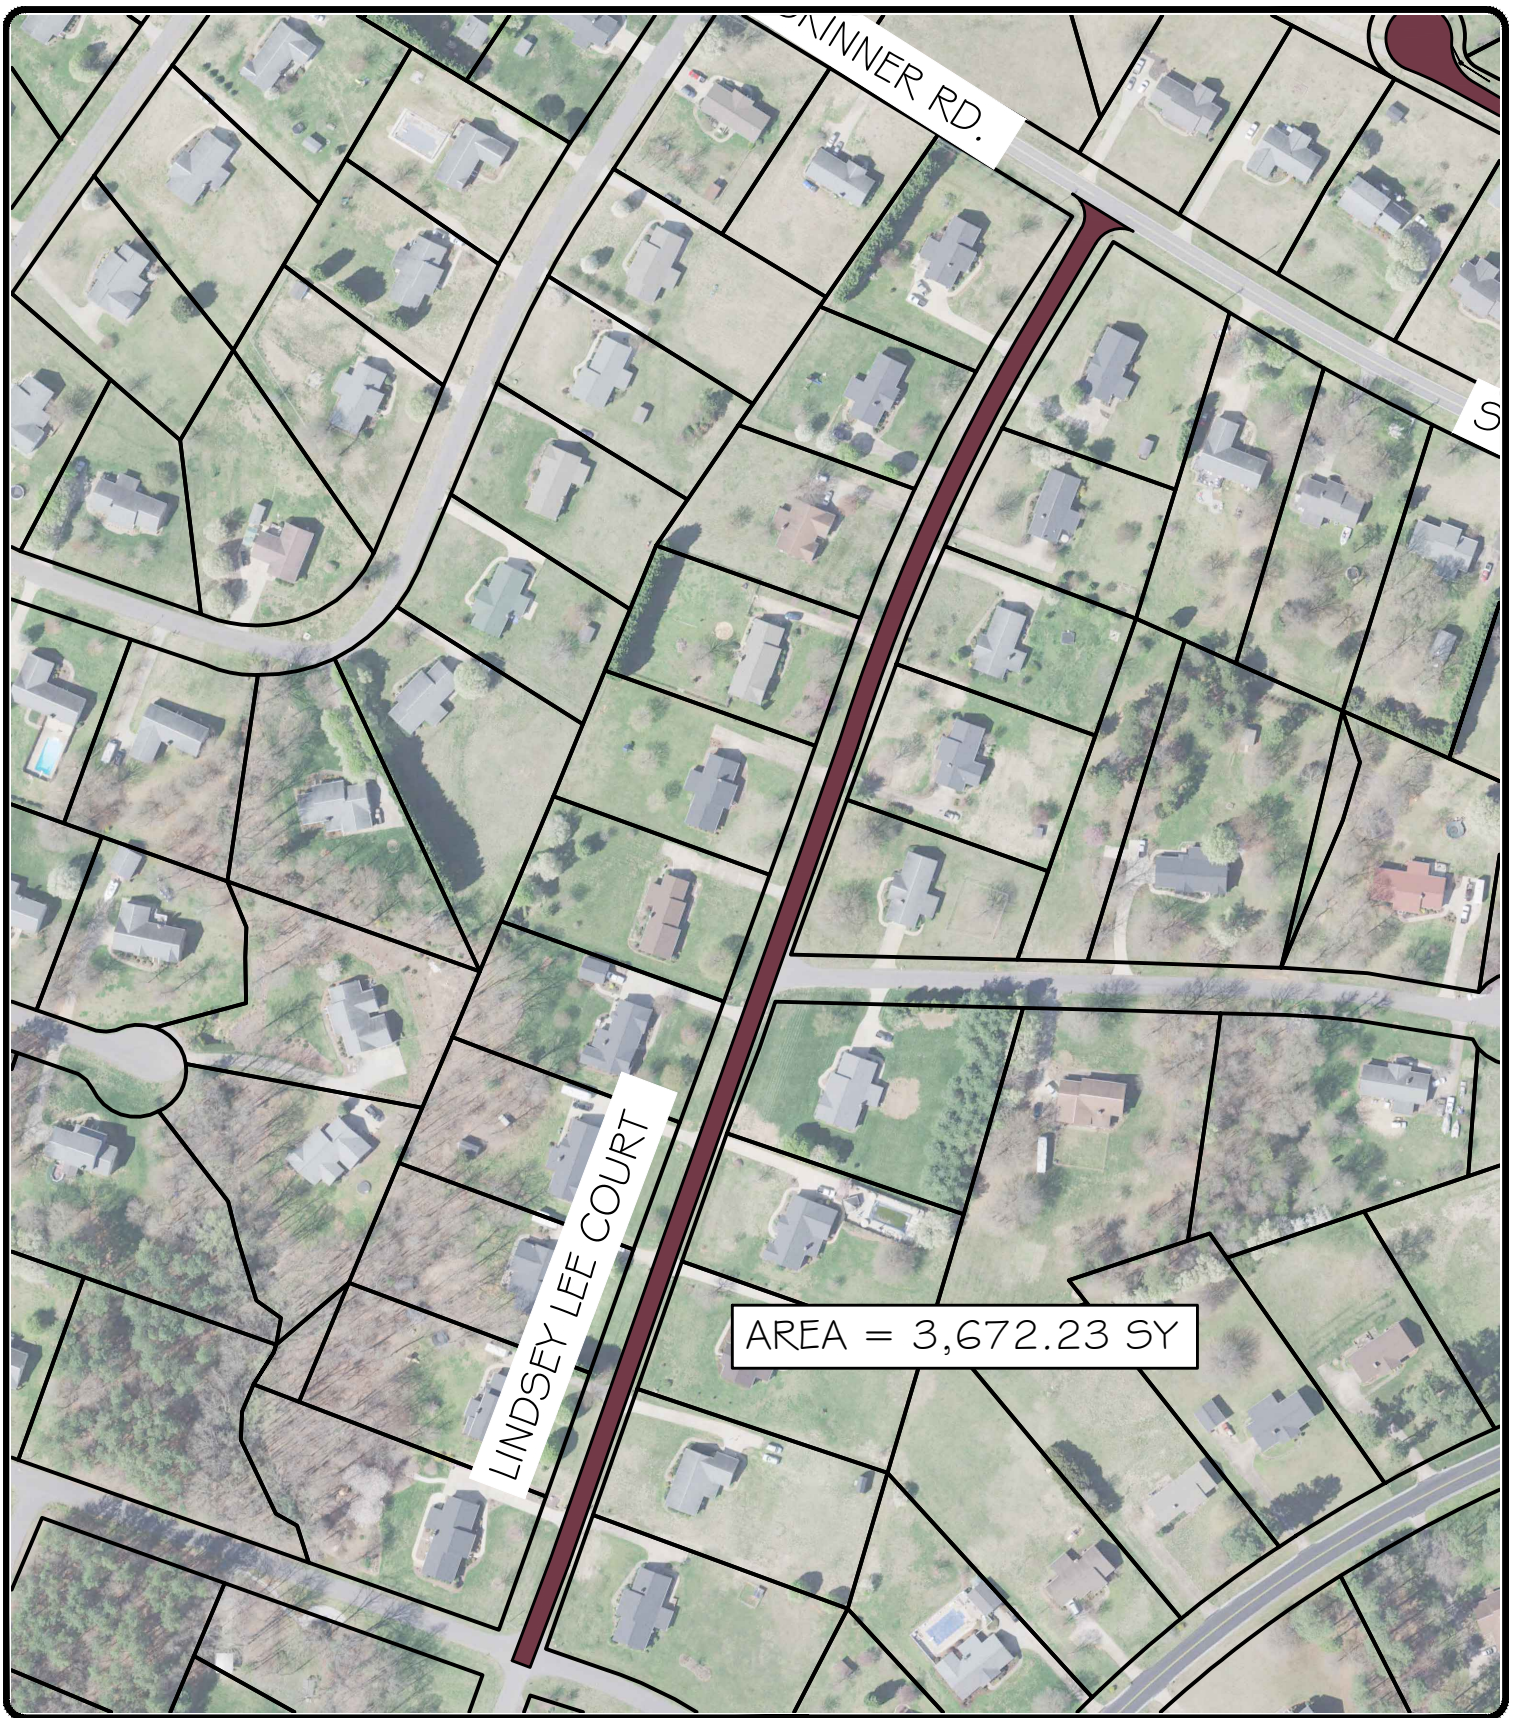

**Odom**  
Engineering  
PLLC

169 Oak Street, Forest City, N.C. 28043  
ph: 828.247.4495 fax: 828.247.4498  
NC Firm#: P-0880

TOWN OF BOILING SPRINGS  
2022 PAVING WORKS  
N. LINDSEY LEE LANE

DECEMBER 1, 2022

SCALE: 1"=200'





AREA =  
1115.12

N. BEASON ST.



**Odom**  
Engineering  
PLLC


169 Oak Street, Forest City, N.C. 28043  
ph: 828.247.4495 fax: 828.247.4498  
NC Firm#: P-0880

TOWN OF BOILING SPRINGS  
2023 PAVING WORKS  
N. BEASON ST.

DECEMBER 1, 2022

SCALE: 1"=20'



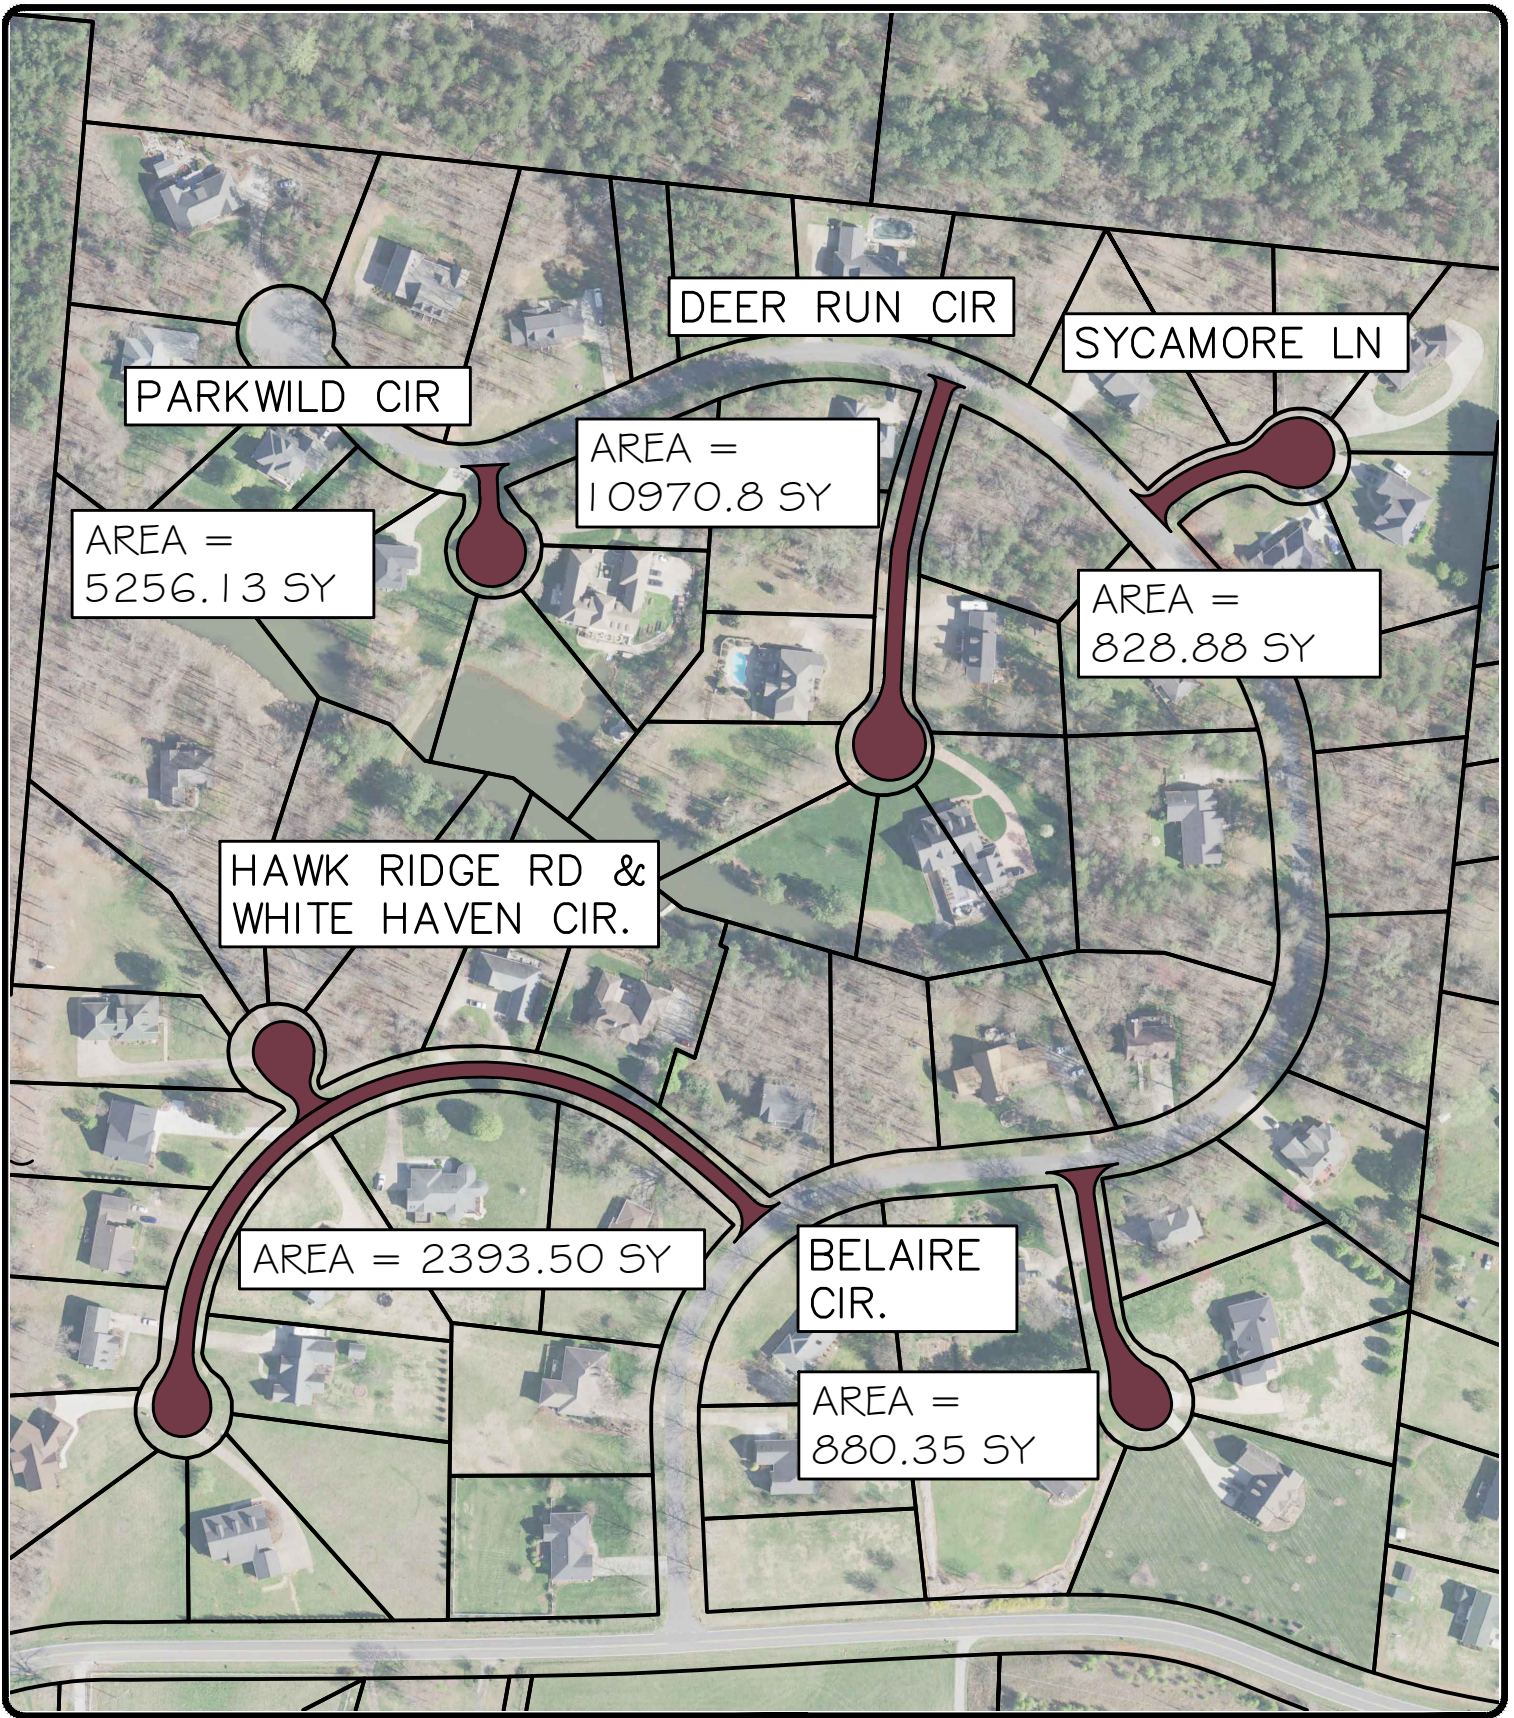



**Odom**  
Engineering  
PLLC

169 Oak Street, Forest City, N.C. 28043  
 ph: 828.247.4495 fax: 828.247.4498  
 NC Firm#: P-0880

TOWN OF BOILING SPRINGS  
 2023 PAVING WORKS  
 HAWK RIDGE RD, WHITE  
 HAVEN CIR, BELAIRE CIR, AND  
 SYCAMORE LN

DECEMBER 1, 2022



SCALE: 1"=200'

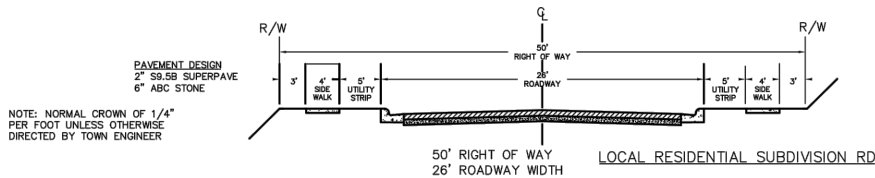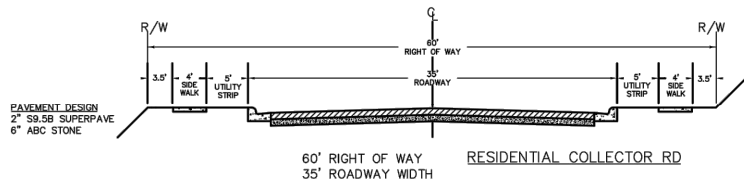

NOTE: NORMAL CROWN OF 1/4" PER FOOT UNLESS OTHERWISE DIRECTED BY TOWN ENGINEER

REVISIONS	
DATE	DESCRIPTION

<b>TOWN OF BOILING SPRINGS STANDARDS</b>	<b>STANDARD STREET SECTION</b>	STD. NO. 3.01a
--	--------------------------------	-------------------

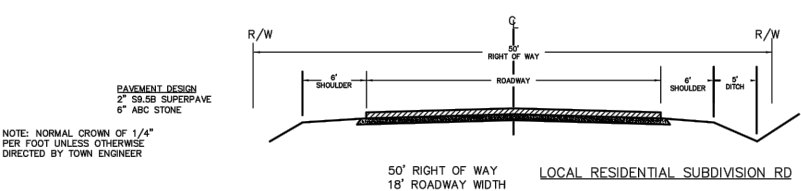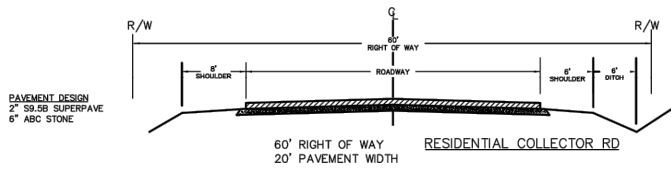

NOTE: NORMAL CROWN OF 1/4" PER FOOT UNLESS OTHERWISE DIRECTED BY TOWN ENGINEER

REVISIONS	
DATE	DESCRIPTION

<b>TOWN OF BOILING SPRINGS STANDARDS</b>	<b>STANDARD STREET SECTION</b>	STD. NO. 3.01b
--	--------------------------------	-------------------

**Odom Engineering PLLC**  
 169 Oak Street, Forest City, N.C. 28043  
 ph: 828.247.4495 fax: 828.247.4498  
 NC Firm#: P-0880

TOWN OF BOILING SPRINGS  
 2023 PAVING WORKS  
 DETAILS

DECEMBER 1, 2022

---

SCALE: NTS