



REVISIONS:

DATE	DESCRIPTION

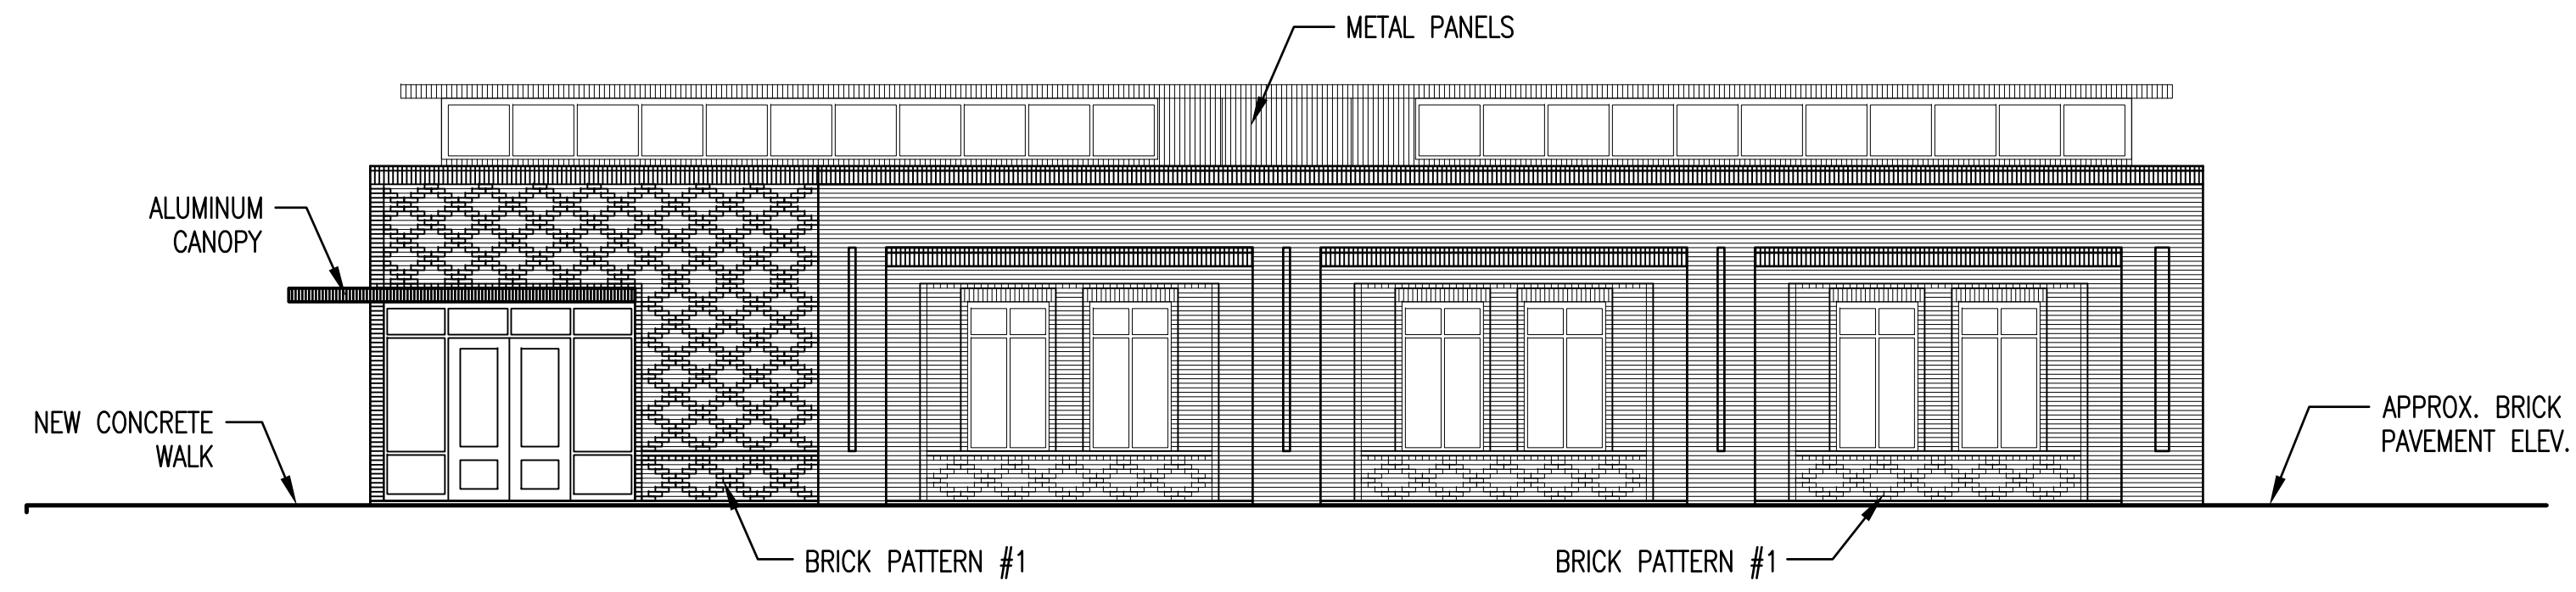

NEW STOREFRONT ELEVATION 1
 1/8" = 1'-0" A1.2 | A2

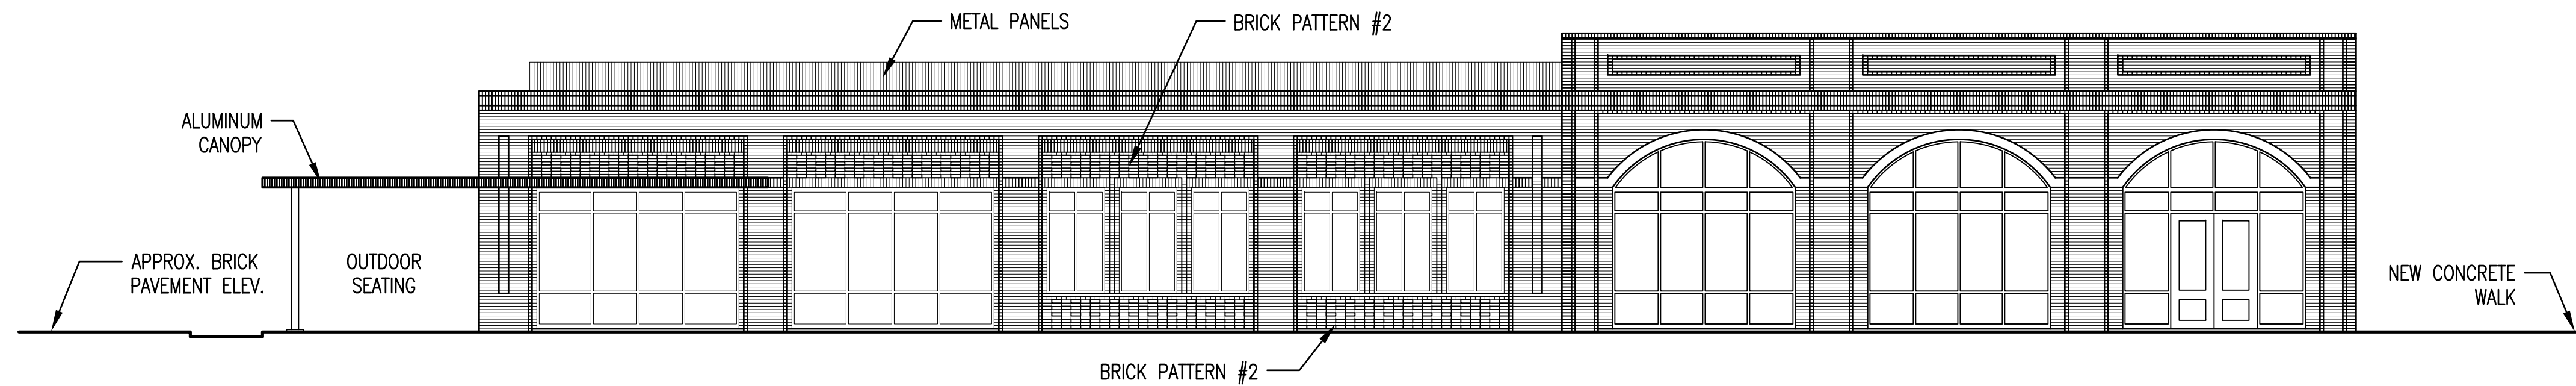

NEW STOREFRONT ELEVATION 2
 1/8" = 1'-0" A1.2 | A2

INCOMPLETE
 PROGRESS PRINT
 NOT FOR CONSTRUCTION



BOILING SPRINGS
 DOWNTOWN IMPROVEMENTS
 & NEW STREET FRONT BLDGS
 Boiling Springs, North Carolina

COMM. NUMBER: 959
 DATE: August 18, 2022

Copyright © 2022
 Talley & Smith Architecture, Inc.

SHEET
A2
 X OF XX