


It is the responsibility of the OWNER to assure that all work is in accordance with the latest edition of all applicable Nation, State, and Local Building Codes. It is the OWNER's responsibility to ensure that all work is conducted in accordance with the latest edition of all applicable Construction Standards.

REVISIONS	

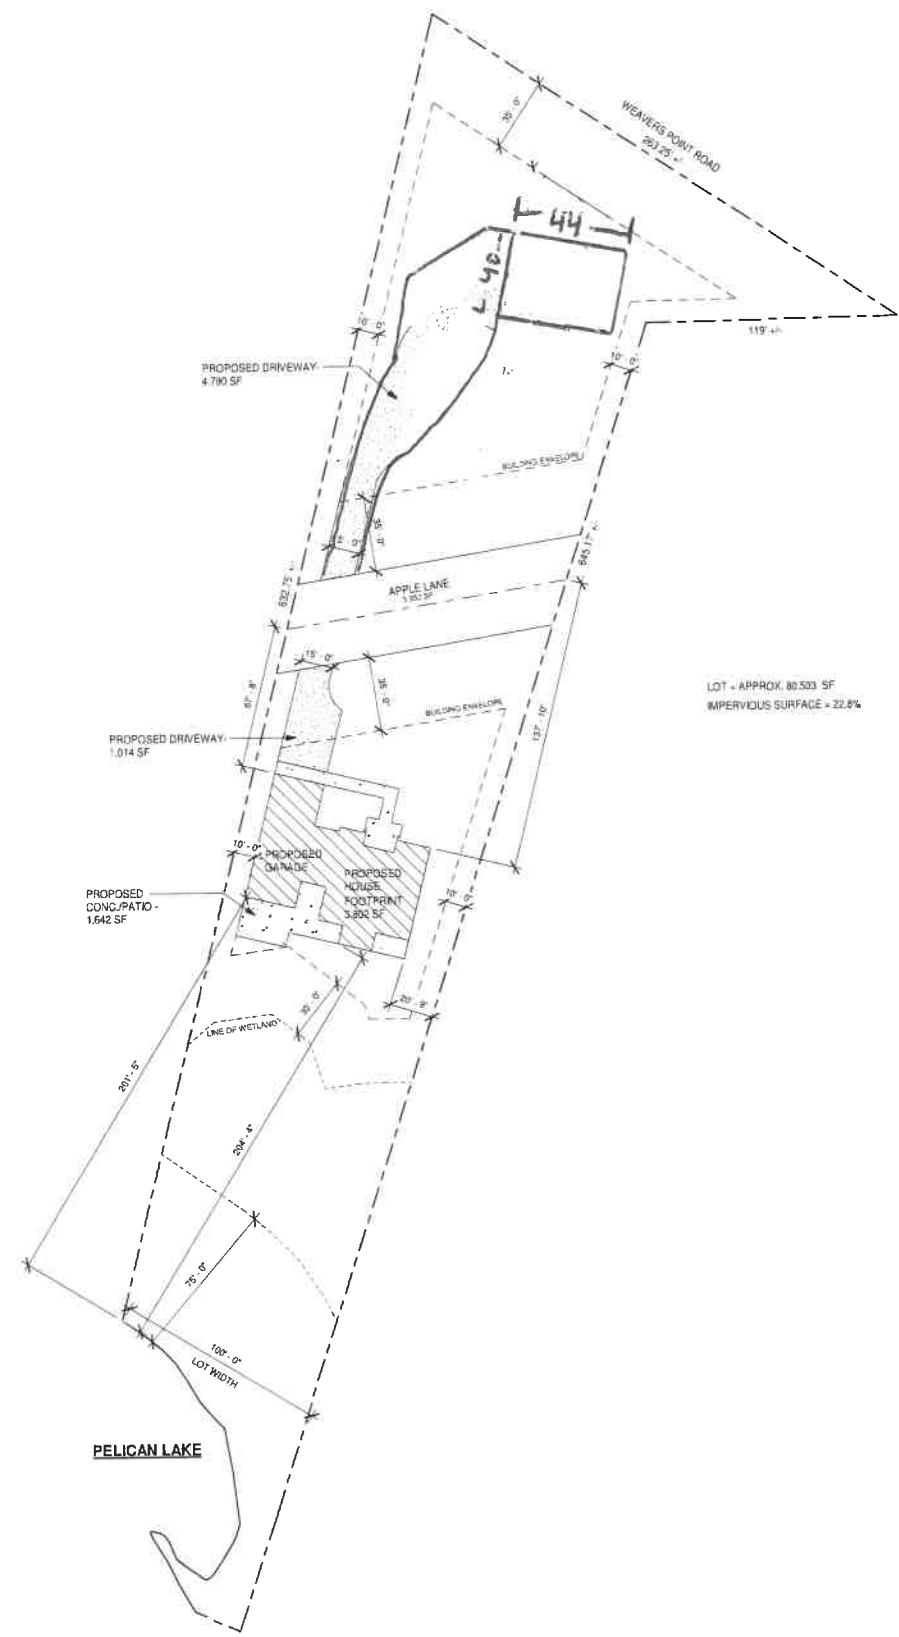

1 SITE PLAN  
A0.1 1" = 40'-0"



# LANE RESIDENCE

BREEZY POINT, MN

DATE:  
8.27.23  
SHEET:

**A0.1**  
ARCHITECTURAL SITE  
PLAN