


File: J:\Projects\2021 Projects\2021-0113 Bristol\Street Dept\2026\1 - CCMG\04_Pre-Design Data\CCMG 2026 Concept Linework.dwg
Saved By:mvoll Plotted: 2025-08-20 9:17 AM

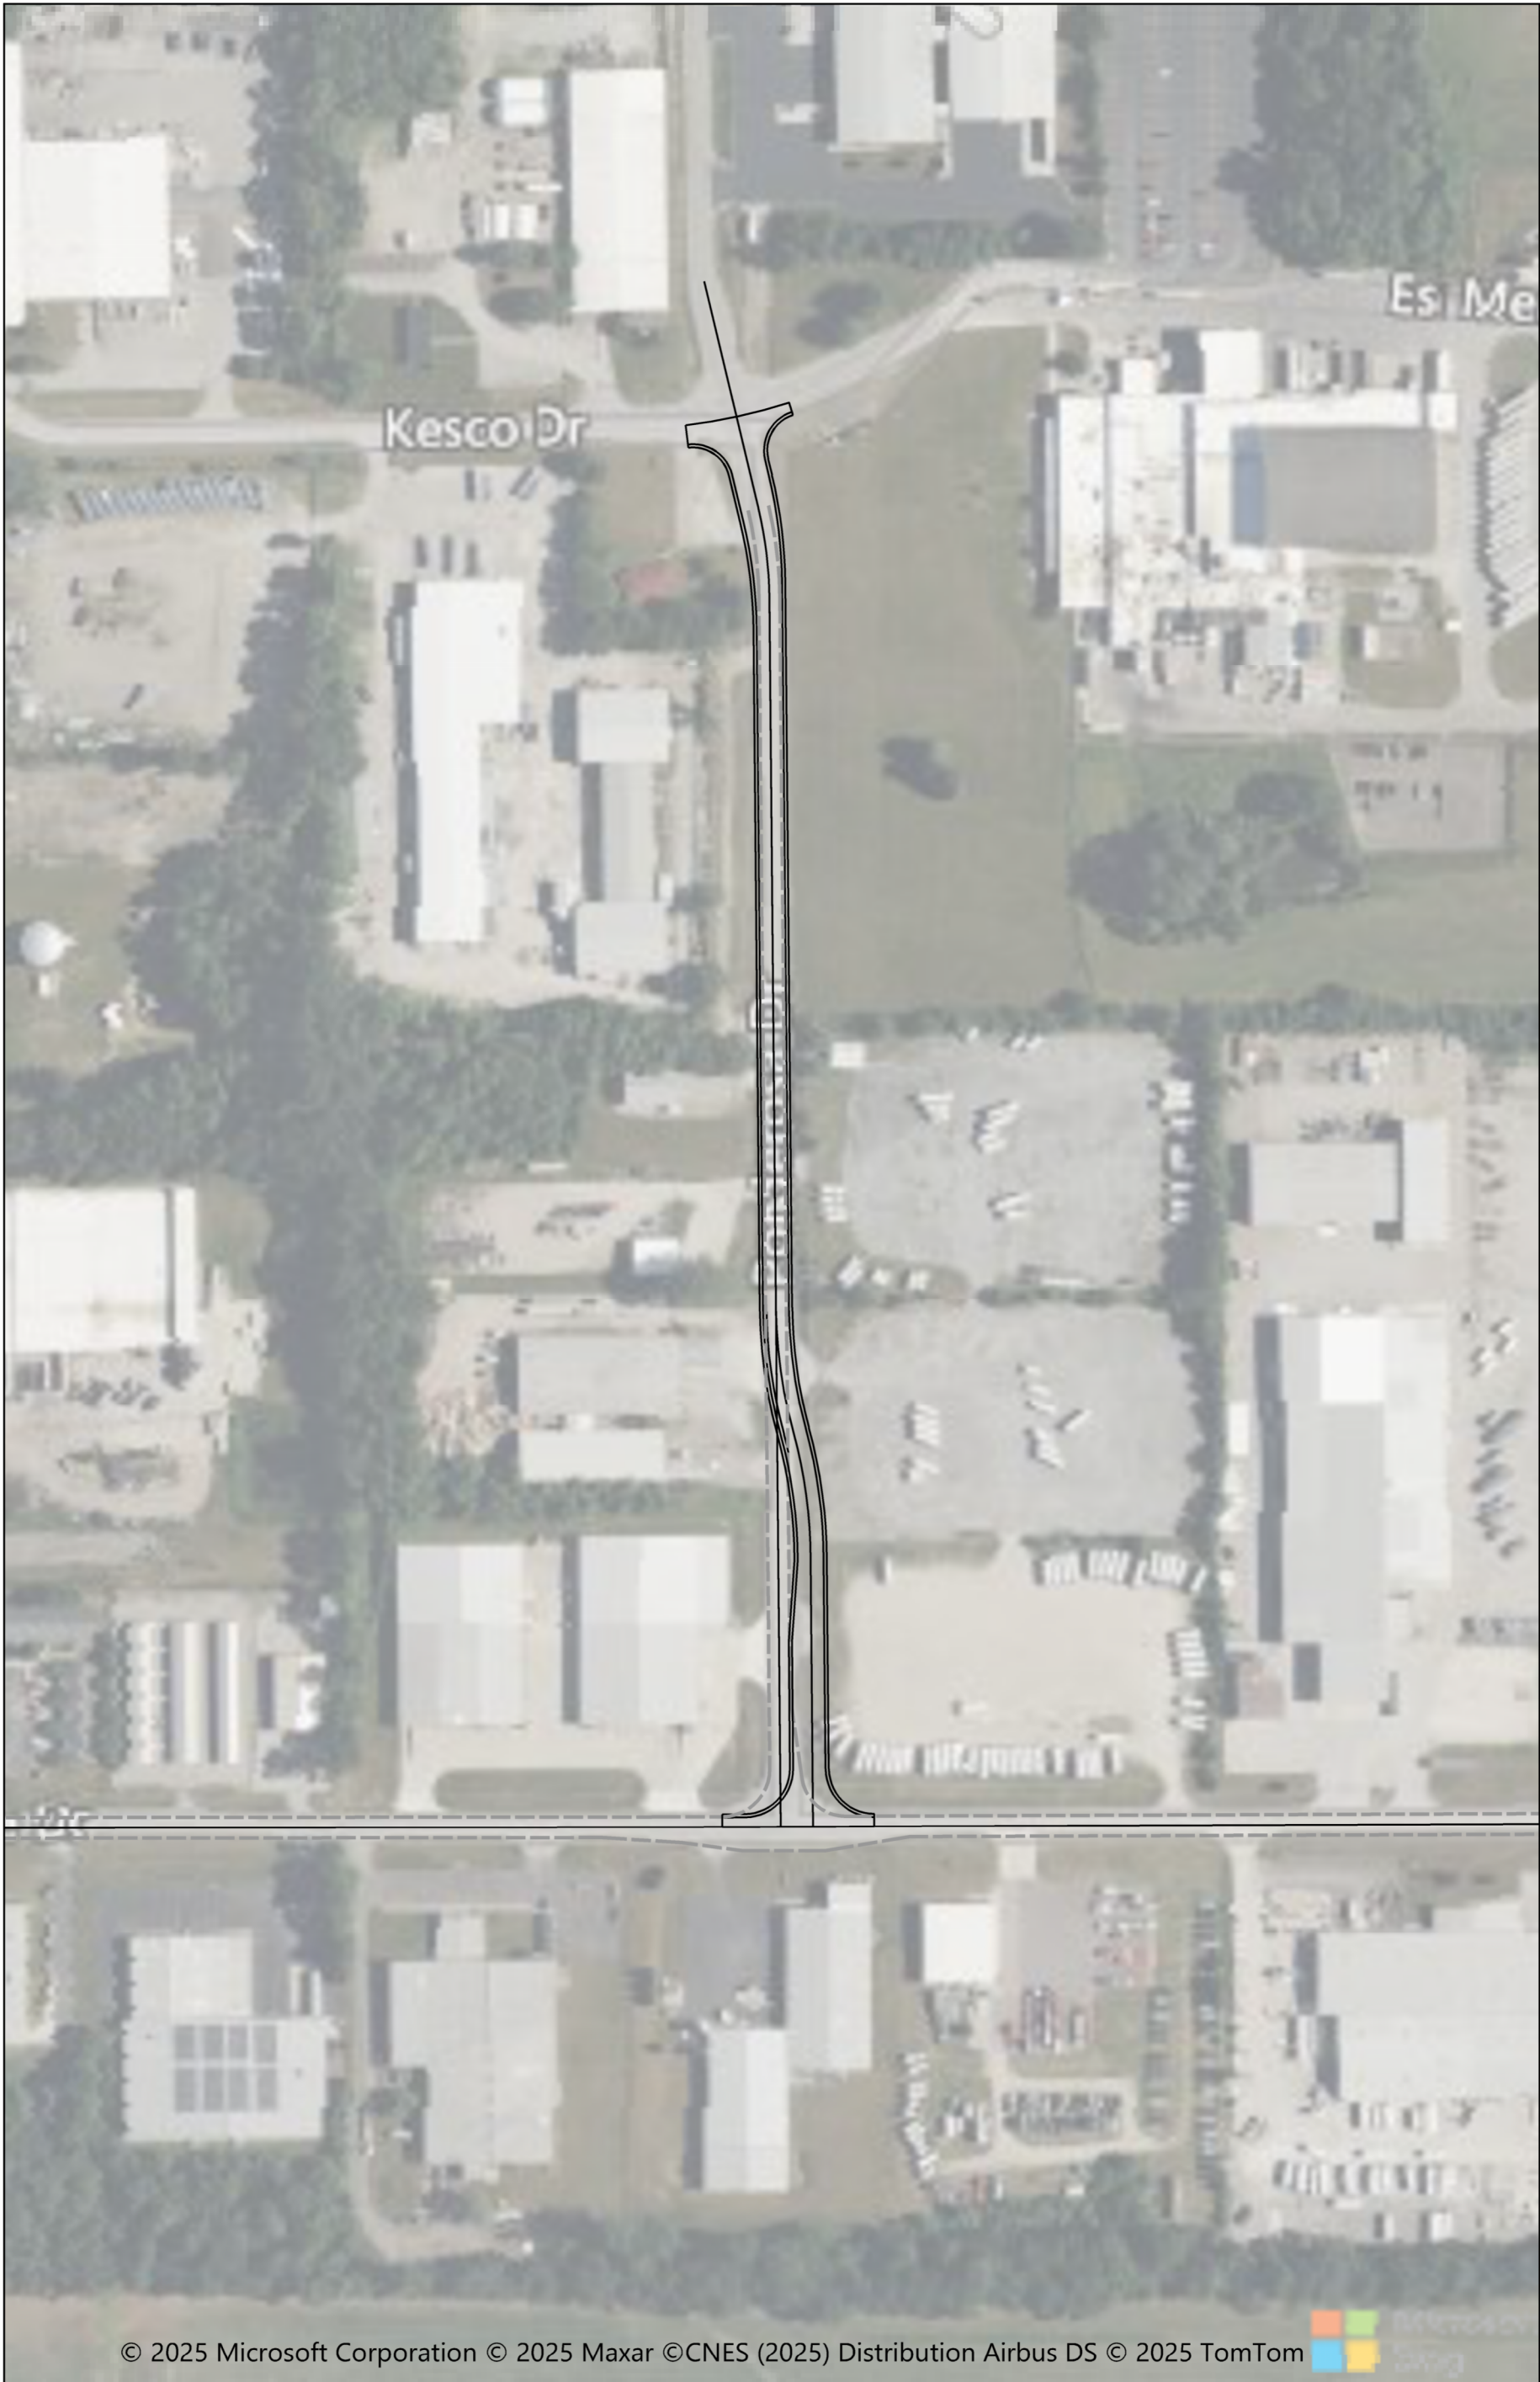

PONDEROSA DR REALIGNMENT

CCMG 2026

TOWN OF BRISTOL

DRAWN BY: MDV

DATE: 8/20/2025



JONES
PETRIE
RAFINSKI

South Bend, IN
p: 574.232.4388

Fort Wayne, IN
p: 260.422.2522

