


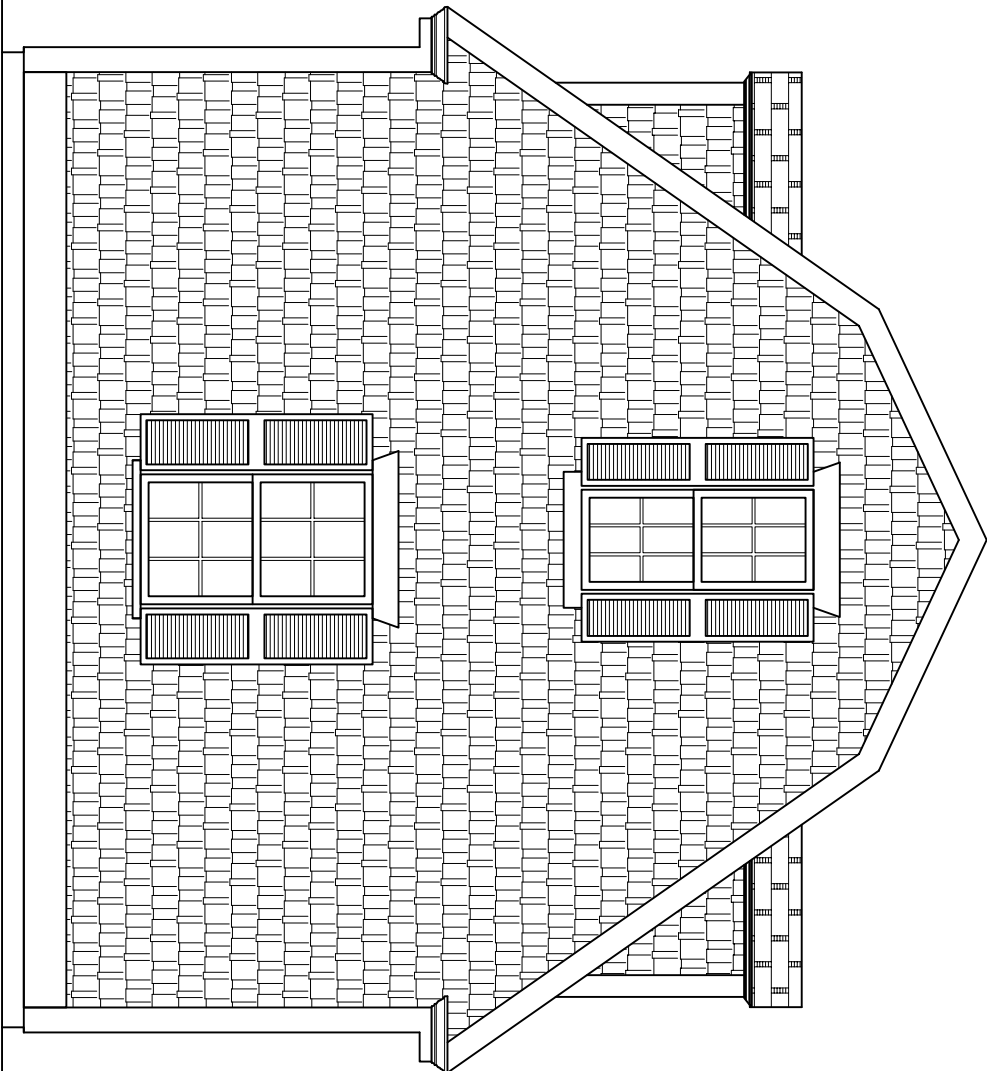

SCALE: $\frac{1}{4}" = 1'-0"$

SCALE: $\frac{1}{4}" = 1'-0"$

Copyright Notice:
Jonathan O'Donnell expressly reserves the common law copyright and other proprietary rights in these plans. These plans are not to be reproduced in any manner, nor are they to be assigned to any third party without that obtaining the expressed written permission and consent of Jonathan O'Donnell.

DAVID MANOCCHIO
1237 HOPE ST.
BRISTOL, RI 02809

JONATHAN O'DONNELL
42 DUDLEY AVE.
NEWPORT, RI 02840

(401)855-0878
jonod5@yahoo.com

[illegible]

BY:
JONATHAN O'DONNELL

DRAWING:
EXISTING
EAST & WEST
ELEVATION

REVISION:

SCALE: AS NOTED

DATE:	2/27/20
SHEET NO.	1 OF X

20