



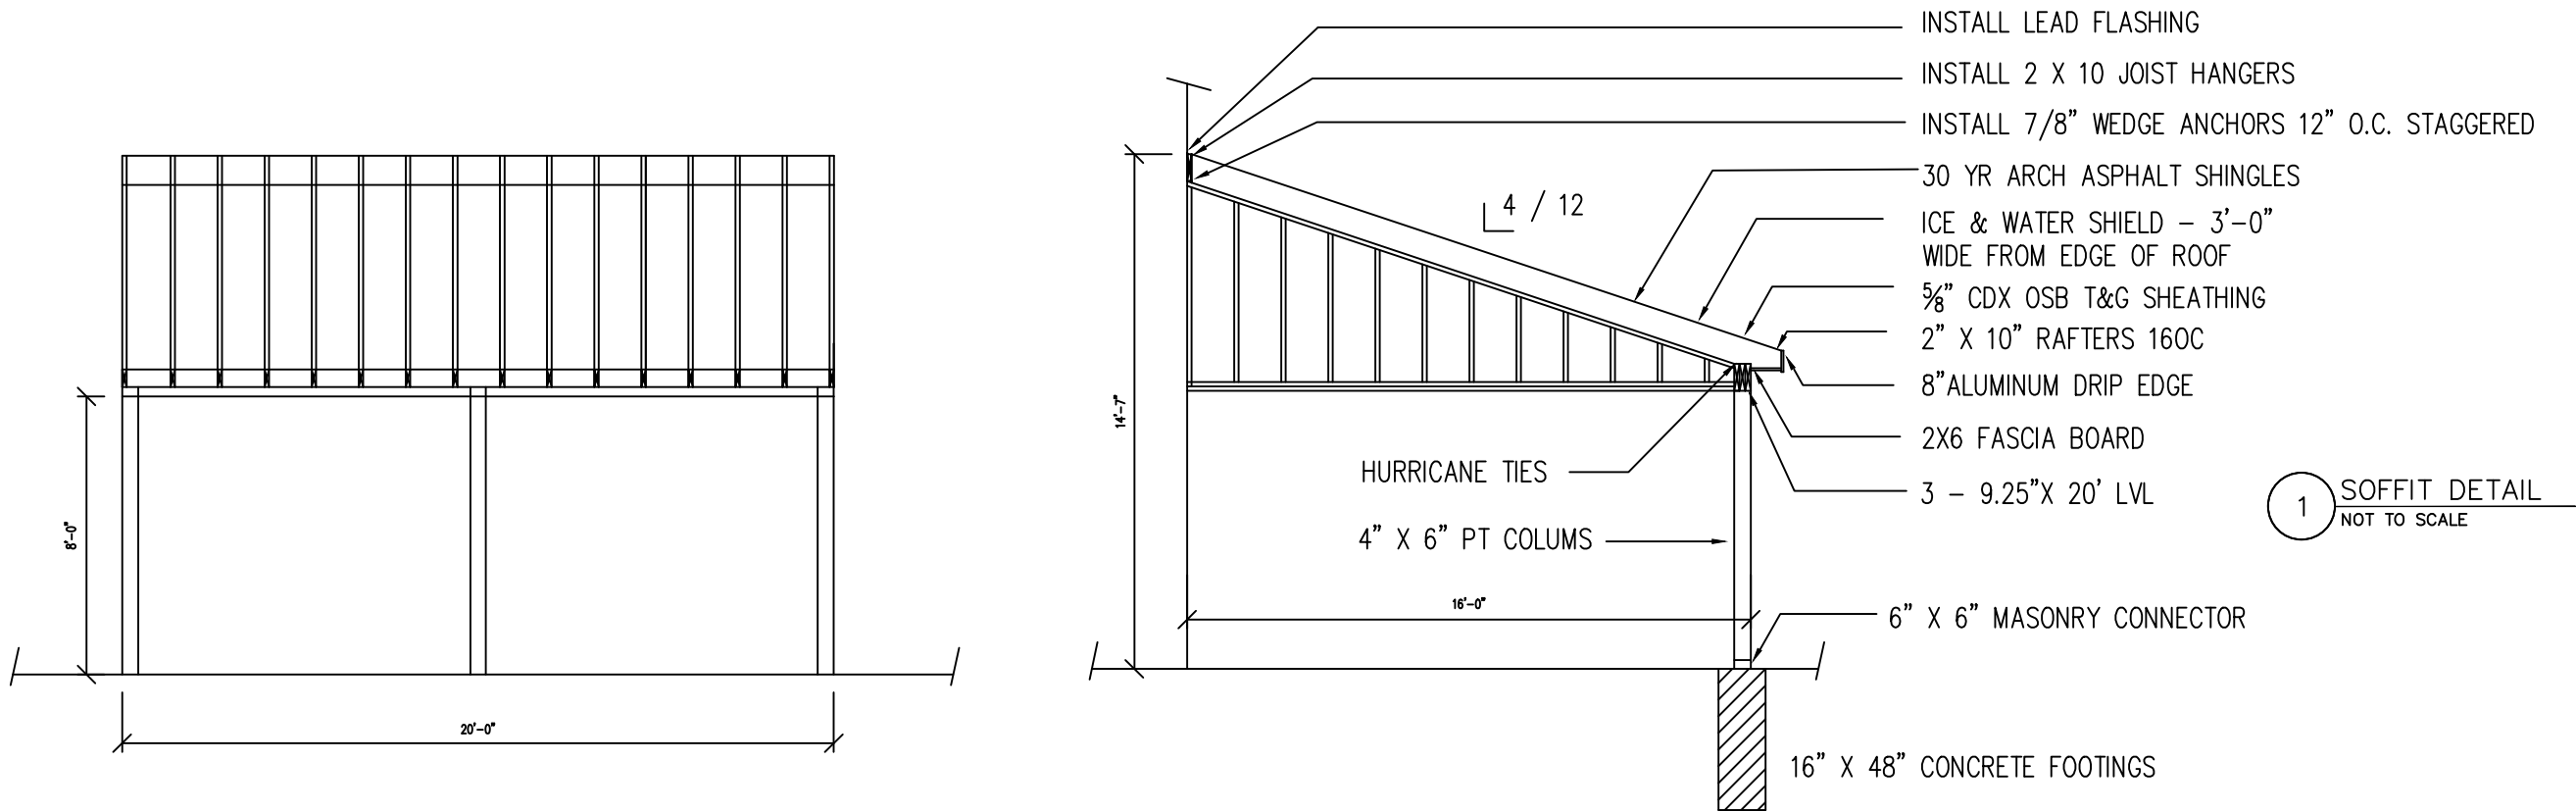

ELEVATION & CROSS SECTION

BRISTOL V F W POST
HOPE STREET
BRISTOL, R.I.

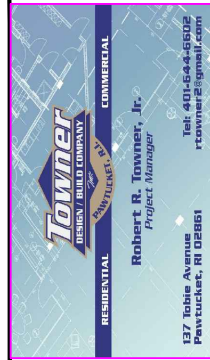

PLAN ELEVATIONS & CROSS SECTION

Date JULY 1, 2025

Scale 3/16" = 1'-0"

Sheet

A1.1