



Town of Bristol, Rhode Island Zoning Board of Review

10 Court Street, Bristol, RI 02809

Telephone: (401) 253-7000

www.bristolri.gov

June 24, 2025
File #: ZBR-25-21

NOTICE OF PUBLIC HEARING

PERSUANT TO THE BRISTOL ZONING ORDINANCE

Notice is hereby given by the Zoning Board of Review
that a Public Hearing will be held in-person at:

Bristol Town Hall

10 Court Street, Bristol, RI 02809

July 14, 2025 at 7:00 P.M.

In regards to the petition of:

Applicant: Brian Hutchison

Owner of Record: Brian T. Hutchison and Elizabeth Remington

Location: 127 PECK AVE , BRISTOL, RI, 02809

Plat: 61 Lot: 8

Zoning District: R-10

Applicant is requesting **Dimensional Variances** under the Zoning Ordinance as follows:

to construct a 24ft. x 38ft. single-story mudroom and accessory dwelling unit (ADU) addition to the rear of an existing single-family dwelling with less than the required rear yard, less than the required left side yard, and greater than permitted lot coverage by structures

A handwritten signature in black ink, appearing to read "Ed M. Tanner".

Edward M. Tanner

Principal Planner / Zoning Enforcement Officer

Scanned copies of all applications and supporting materials will be available on the Town of Bristol website at <https://bristol-ri.municodemeetings.com/>. If you have any comments regarding this petition, but are unable to attend, you may submit your comments in writing to the Zoning Board via regular mail addressed to: Zoning Board of Review, Bristol Town Hall, 10 Court Street, Bristol, RI 02809 or via email to etanner@bristolri.gov.



Zoning Board of Review Application Town of Bristol

Record ID: ZBR-25-21

127 Peck Ave 61 8

June 16, 2025

Applicant	
Name of Applicant	Brian Hutchison
Who is Submitting this Application	Owner
	If other, Describe:
Owner's Name (If Different than Applicant)	

Location for Application			
Property Type	Both		
Zoning District	R-10		
Address, Plat, Lot	Address	Plat	Lot
	127 Peck Ave	61	8

Type of Application	
Application Type	Dimensional Variance
Proposed	Addition
	If other, Detail:
New Building Type	
	If other, Detail:

Size of Proposed Building(s)/Addition(s) (If applicable)	
Total Square Footage	1,056 feet
Width in Feet	24 feet
Length in Feet	32 feet
Height Above Grade	20 feet
Number of Stories	1

Setbacks	
Front Yard in Feet	0 feet
Rear Yard in Feet	12 feet
Left Side Yard in Feet	0 feet
Right Side Yard in Feet	0 feet
Height in Feet	0 feet

Extension Request	
Date of Original Extension	
Date of First Extension	

Provisions of Zoning Ordinance (If Known)	
Requesting dimensional variances for rear yard setback and for lot coverages per Section 28-111 Table B	

Describe the extent of the proposed alterations and the reasons for the requesting relief
Build a 24'x32' off back of house for family accessory dwelling unit with 8'x12' deck and 4'x12' bedroom addition This accessory dwelling unit is for an adult quadriplegic child, therefore constructing a second floor of the original house was not feasible.

Our daughter is physically and cognitively disabled and requires 1;1 assistance with all daily tasks and 24 hour care. An accessory dwelling unit would provide her the opportunity for more independence and fulfillment.



The requested variances will not alter the general characteristics of the surrounding area.

Existing Lot Specifications

Current Use of Premises	Residential
	If other, explain:
Number of Units	
Lot Area	5,685
Lot Frontage	60
Lot Depth	96.5

Existing Buildings & Structures

Structure: Other	Square Footage: 240	Building/Structure Detail if Other: garage
------------------	---------------------	--

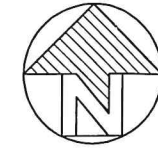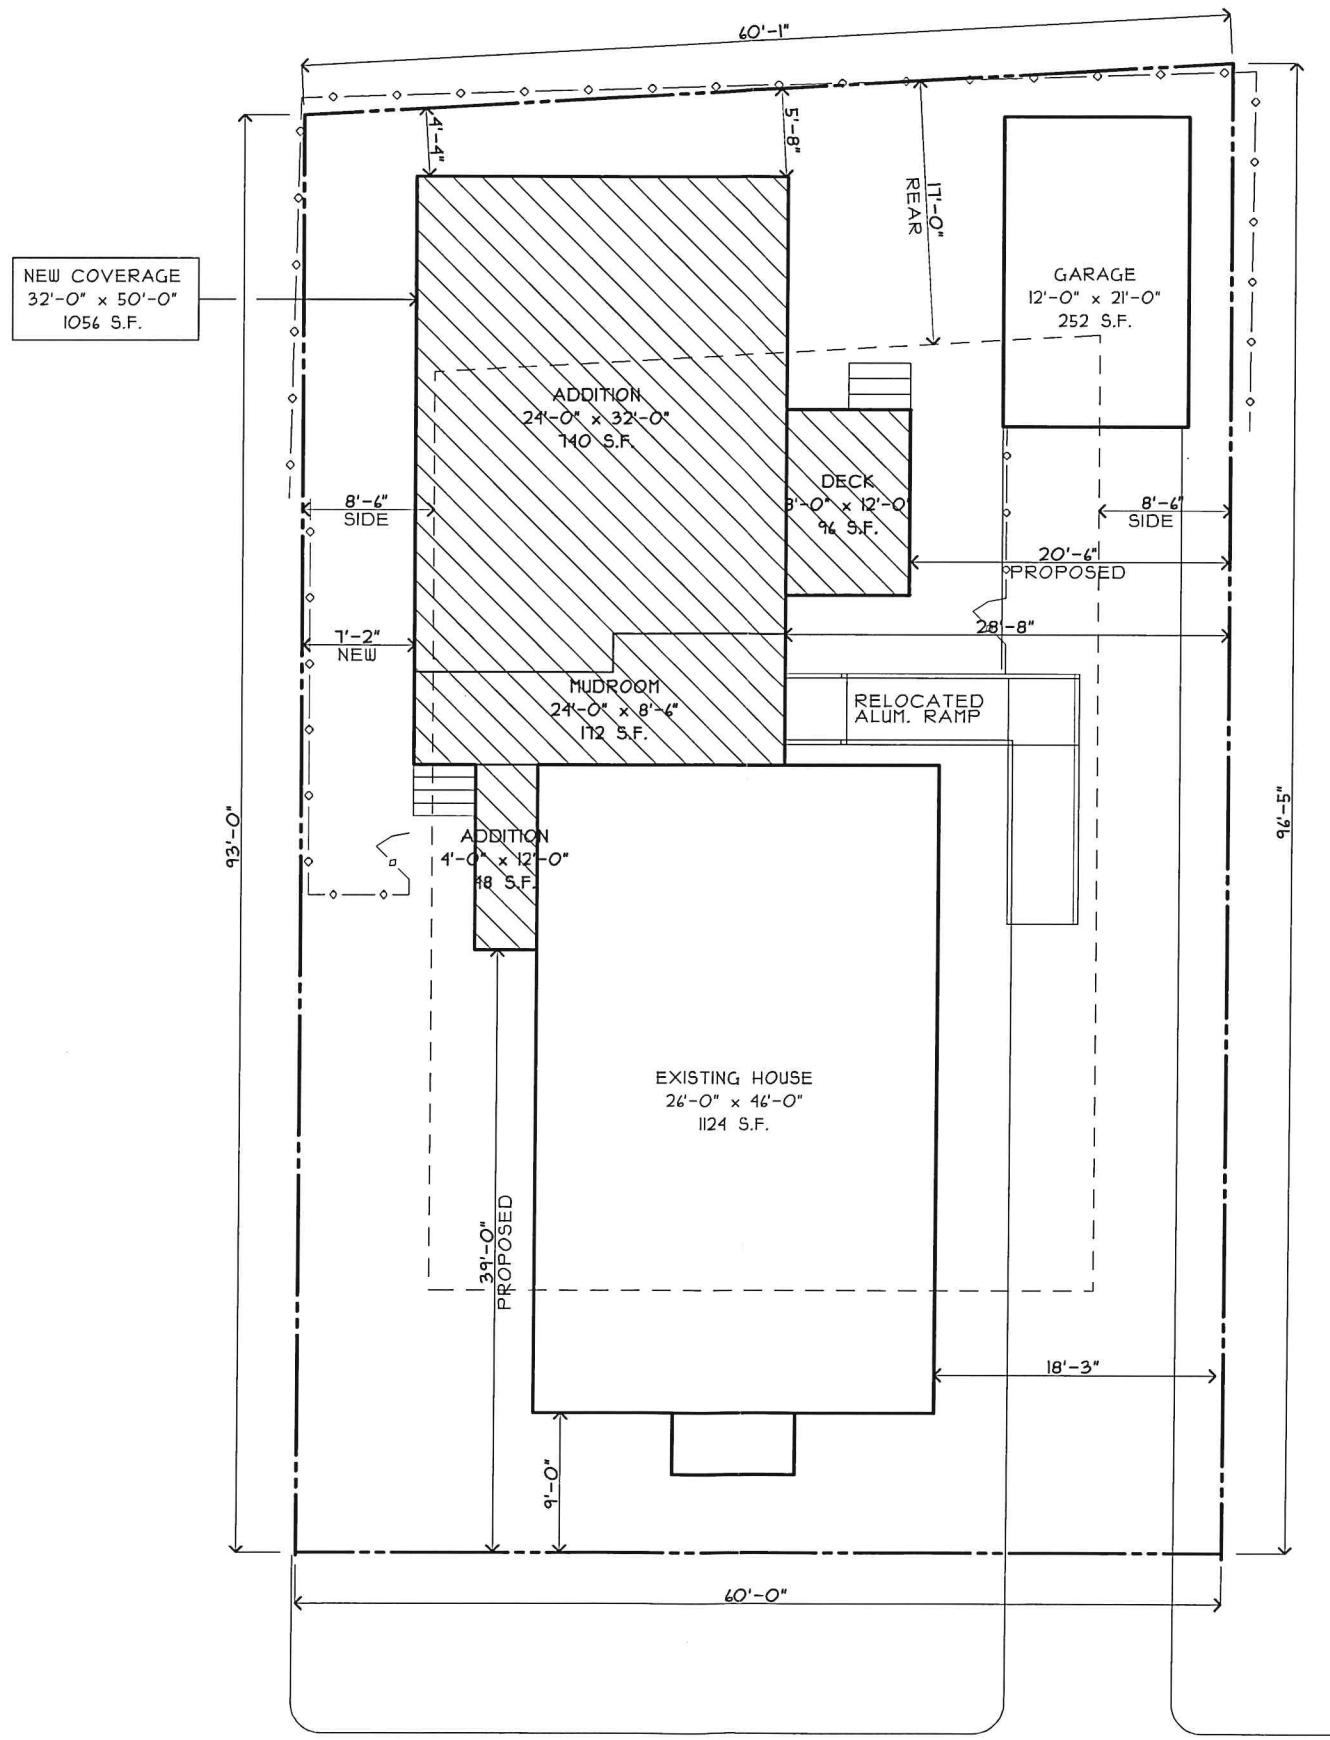

HUTCHINSON RESIDENCE
131 PECK AVENUE
BRISTOL, RI 02809


MAP-LOT: 61-8
SIZE: 5,685 S.F.
ZONING: R-10

SETBACKS: —————> 51% DN.
FRONT: 30' 17'
SIDE: 15' 8'-6"
REAR: 30' 17'
COVERAGE: 25% —————> 35.15%

LOT COVERAGE:
HOUSE: 1,124
GARAGE: 252
EXISTING: 1,376 S.F. OR 24.2%
ADDITION: 1,056 S.F.
TOTAL: 2,432 S.F. OR 42.1%

ALL MEASUREMENTS SHOWN WERE
TRACED FROM ORIGINAL CLASS 1
SURVEY PREPARED BY STEVEN M. MURGO, SR.
SITE PLAN DATED APRIL 12, 2025

THIS IS NOT A PROFESSIONAL SURVEY.

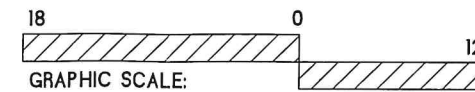


PECK AVENUE

SITE - PROPOSED
SCALE: 1" = 12'

HUTCHISON RESIDENCE
127 PECK AVENUE
BRISTOL, RI 02809



PROPOSED: _____ DATE: _____
SITE PLAN 6/20/2025

S1

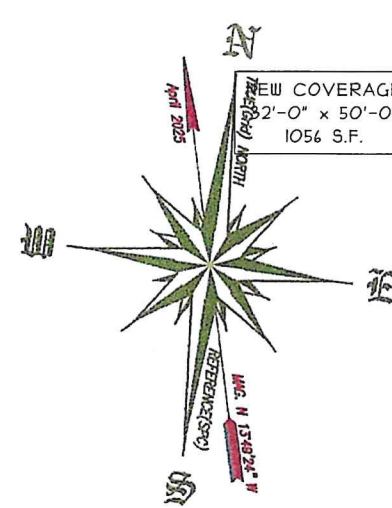

Plat 61 Lot 14
OwnerName:MANCHESTER, DANIEL
T & CHRISTINE L LE
CoOwnerName:ROCHA, KARA C &
SILVA, KATIE L TC
OwnerAddress:125 PECK AVE

Plat 61 Lot 8
5,685.23Sq. Ft.
0.1305 Acres

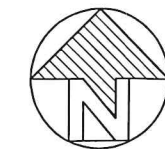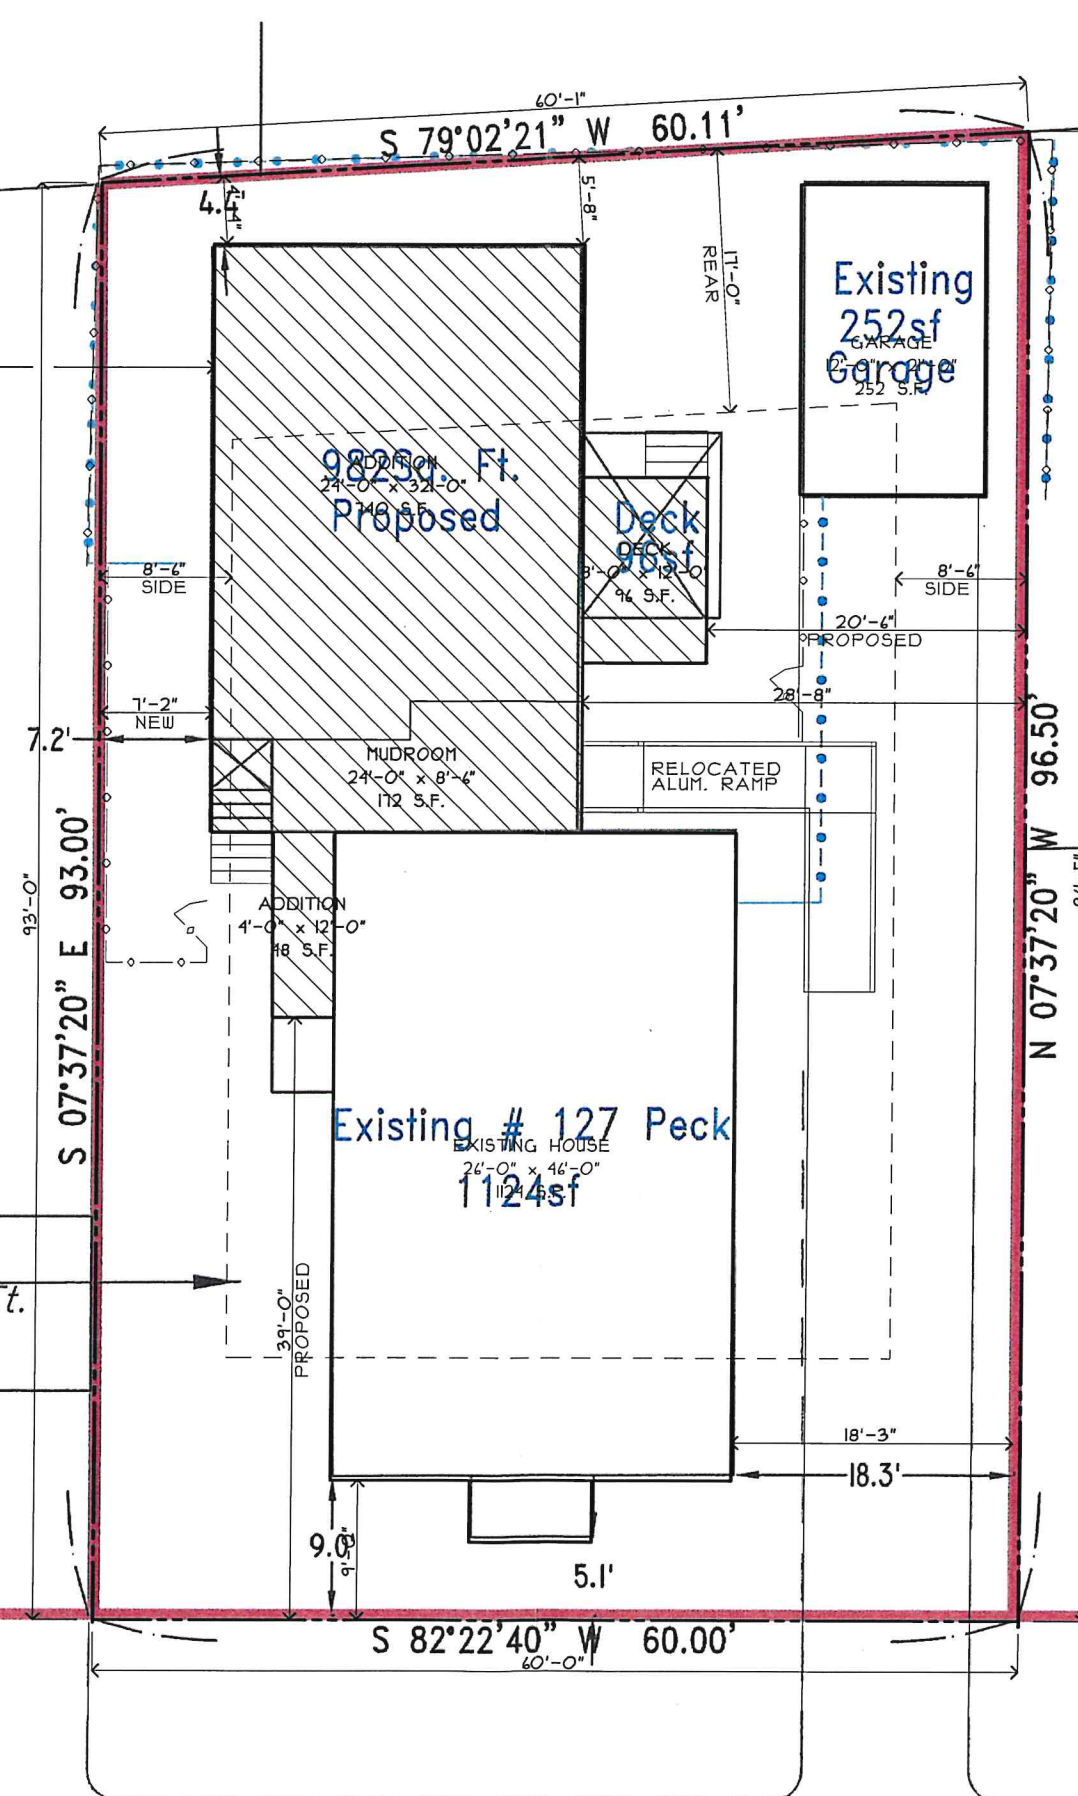


HUCHINSON RESIDENCE
Plat 61 Lot 4
131 PECK AVENUE
OwnerName:NORMANDIN, JOEL A.
& JESSICA LYNN TE
CoOwnerName:
MAP-LOT
SIZE: 5,685 S.F.
ZONING: R-10

SETBACKS: 51% DN.
FRONT: 30' 17'
SIDE: 15' 8'-6"
REAR: 30' 17'
COVERAGE: 25% 35.75%

LOT COVERAGE:
HOUSE: 1,124
GARAGE: 252
EXISTING: 1,376 S.F. OR 24.2%
ADDITION: 1,056 S.F.
TOTAL: 2,432 S.F. OR 42.1%


Plat 61 Lot 5
PropertyAddress:1263 HOPE ST
PropertyStreet:HOPE ST
MapSheet:061
OwnerName:ROCHE, SCOTT J. &
CoOwnerName:DONNELLY-ROCHE,
AMY C. TE
OwnerAddress:1263 HOPE ST

ALL MEASUREMENTS SHOWN HERE
TRACED FROM ORIGINAL SURVEY
SURVEY PREPARED BY STEVEN M. MURGO, SR.
SITE PLAN DATED APRIL 2023
THIS IS NOT A PROFESSIONAL SURVEY.

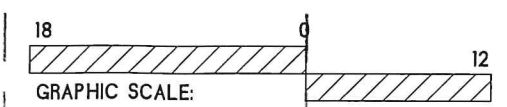


PECK AVENUE
Peck Avenue
SITE PROPOSED
SCALE: 1" = 12'


HUTCHIS
ELIZABE
ASSESS

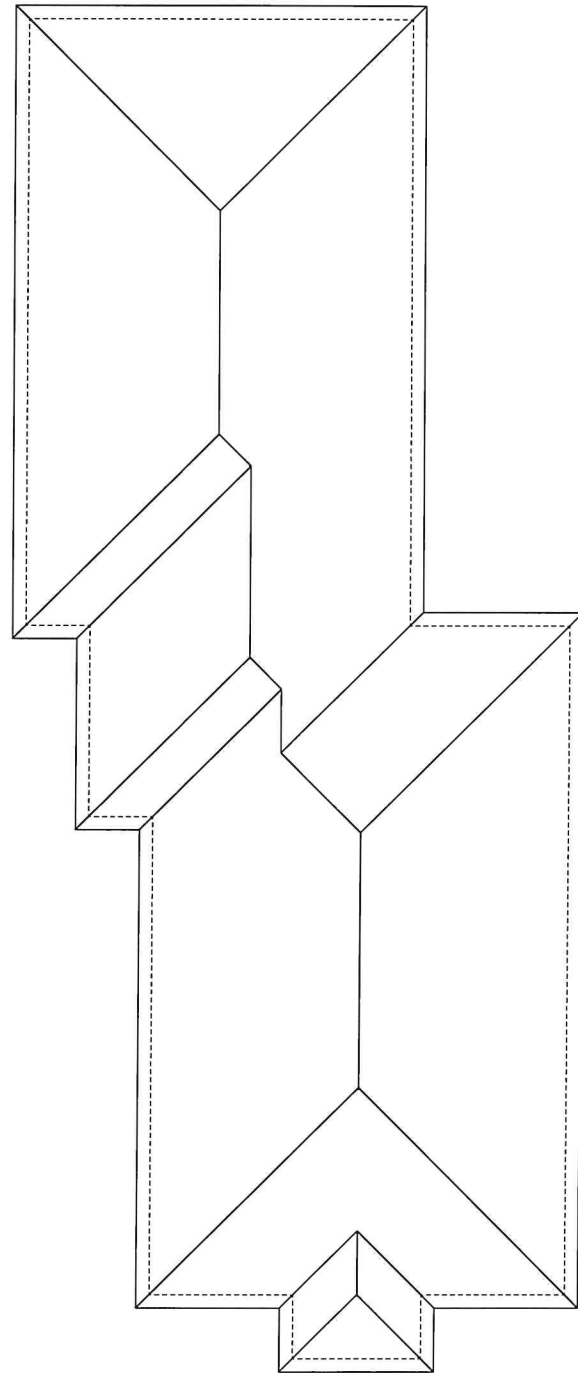

ROOF PLAN
DO NOT SCALE

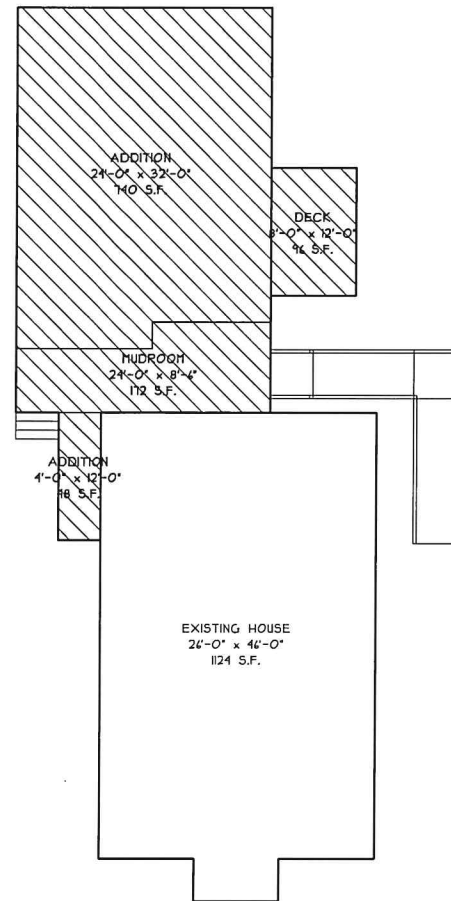

SCOPE OF WORK
DO NOT SCALE

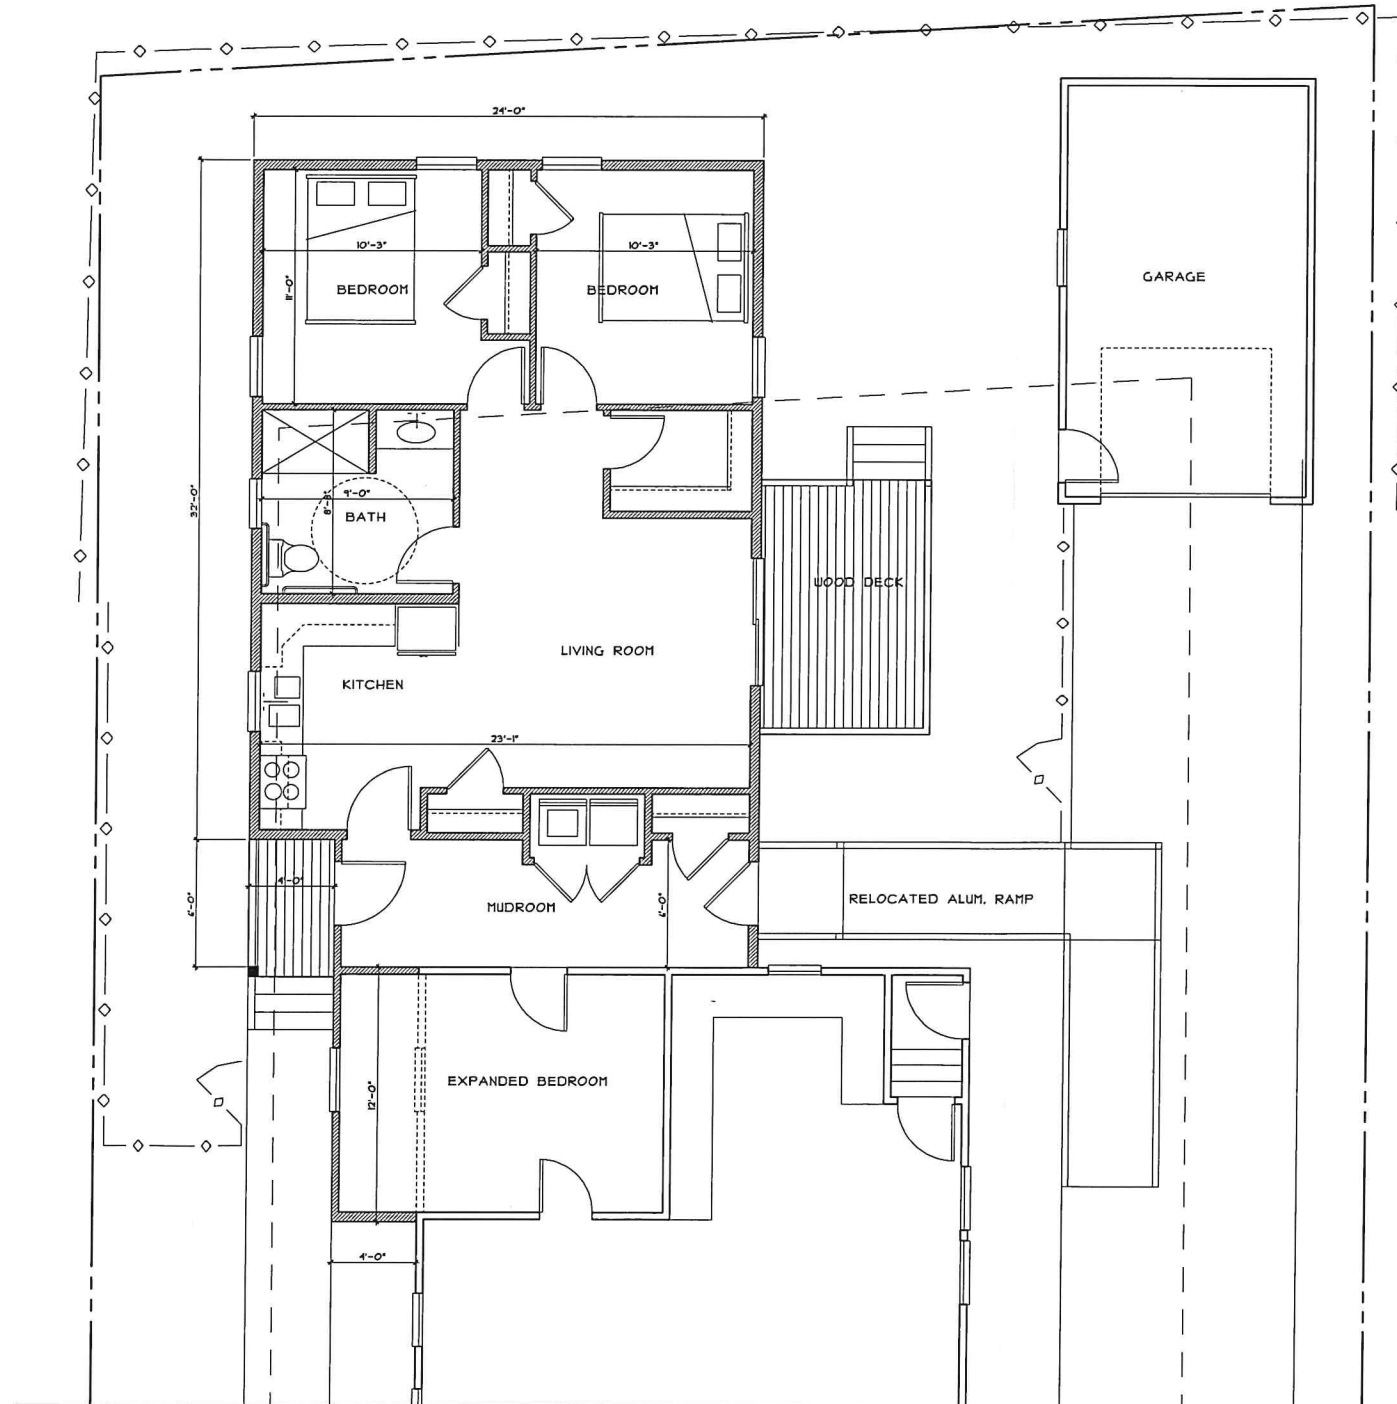

1ST FLOOR PLAN
SCALE: 1/4" = 1'-0"

MacCADD
Drafting
& Design

□ □ □

BRISTOL, RI
02809

e-mail
MacCADD@aol.com

HUTCHISON
RESIDENCE

□ □ □


127 PECK AVENUE
BRISTOL, RI
02809

DATE: 10/3/2024

REVISIONS:
6/20/2025

A1

SHEET NO:

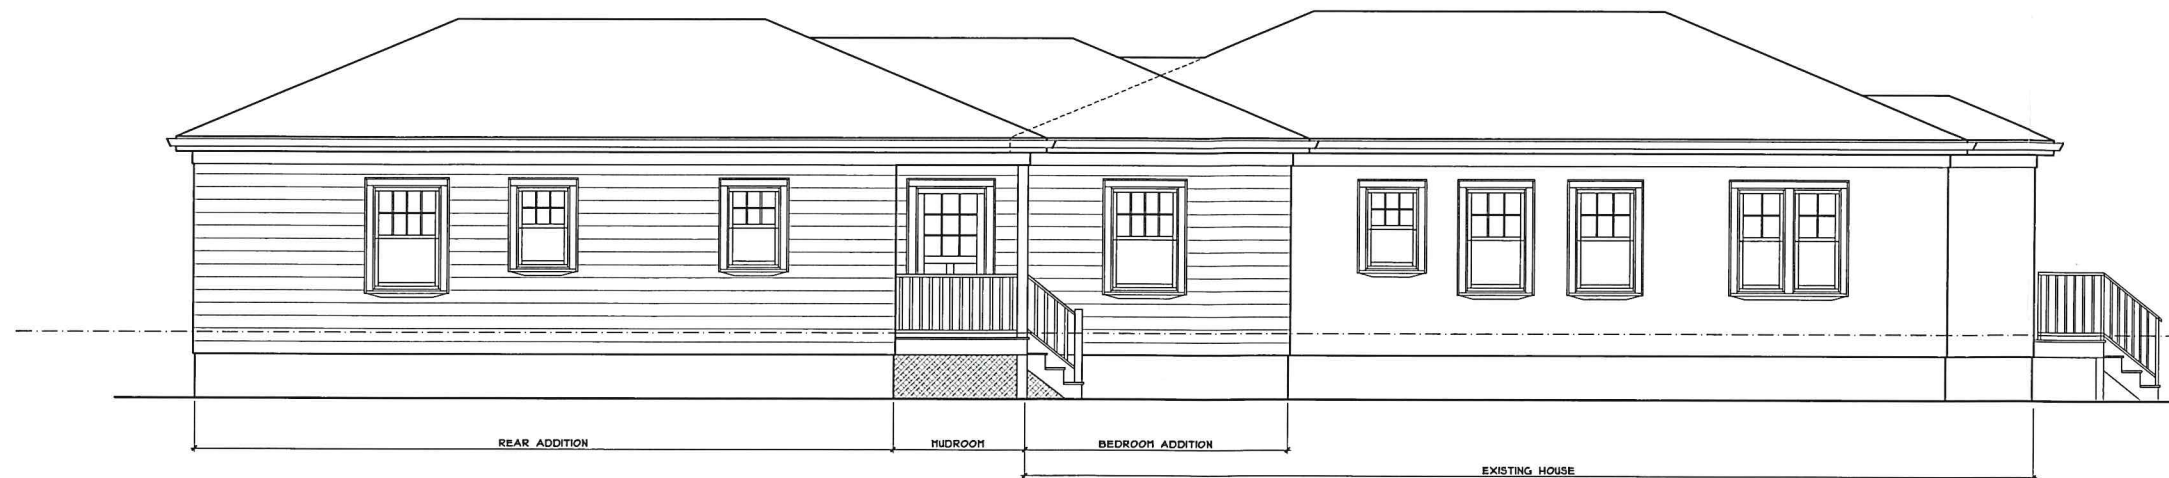

LEFT ELEVATION
SCALE: 1/4" = 1'-0"



FRONT ELEVATION
SCALE: 1/4" = 1'-0"



REAR ELEVATION
SCALE: 1/4" = 1'-0"



RIGHT ELEVATION
SCALE: 1/4" = 1'-0"

MacCADD
Drafting
& Design

□ □ □

BRISTOL, RI
02809

e-mail
MacCADD@aol.com

HUTCHISON
RESIDENCE

□ □ □

127 PECK AVENUE
BRISTOL, RI
02809

DATE: 10/3/2024

REVISIONS:

A2
SHEET NO:

Code	Description
------	-------------

	FFL	1st FLOOR	1,124	1,124	259.03	291,139
BMT BASEMENT		1,092	0	38.85		42,424
Total		2,216	1,124			333,563

► Notes

SHED NV UPDATED WINDOWS & DOORS

	Issue Date	Permit #	Closed Date	BP Type	Est. Cost	% Done	Status	Description/Directions
▲ Building Permits								

Set	% Done	Status	Description/Directions
100	Closed	Repair 6' fence on rear property line, according to	
100	Closed	STRIP AND REPLACE ROOF AND UNDER LAY	
100	Closed	RESHINGLE ROOF TO CODE	

Garage

► Special Features & Yard Items

[illegible]

► **Other Info.**

AFDU	Priority	Term	Rental
PriorD1c			
PriorD2a			
PriorD2b			
PriorD2c			
PriorD3a			
PriorD3b			
PriorD3c			





1 inch = 141 Feet



CAI Technologies
Precision Mapping. Geospatial Solutions.

June 23, 2025

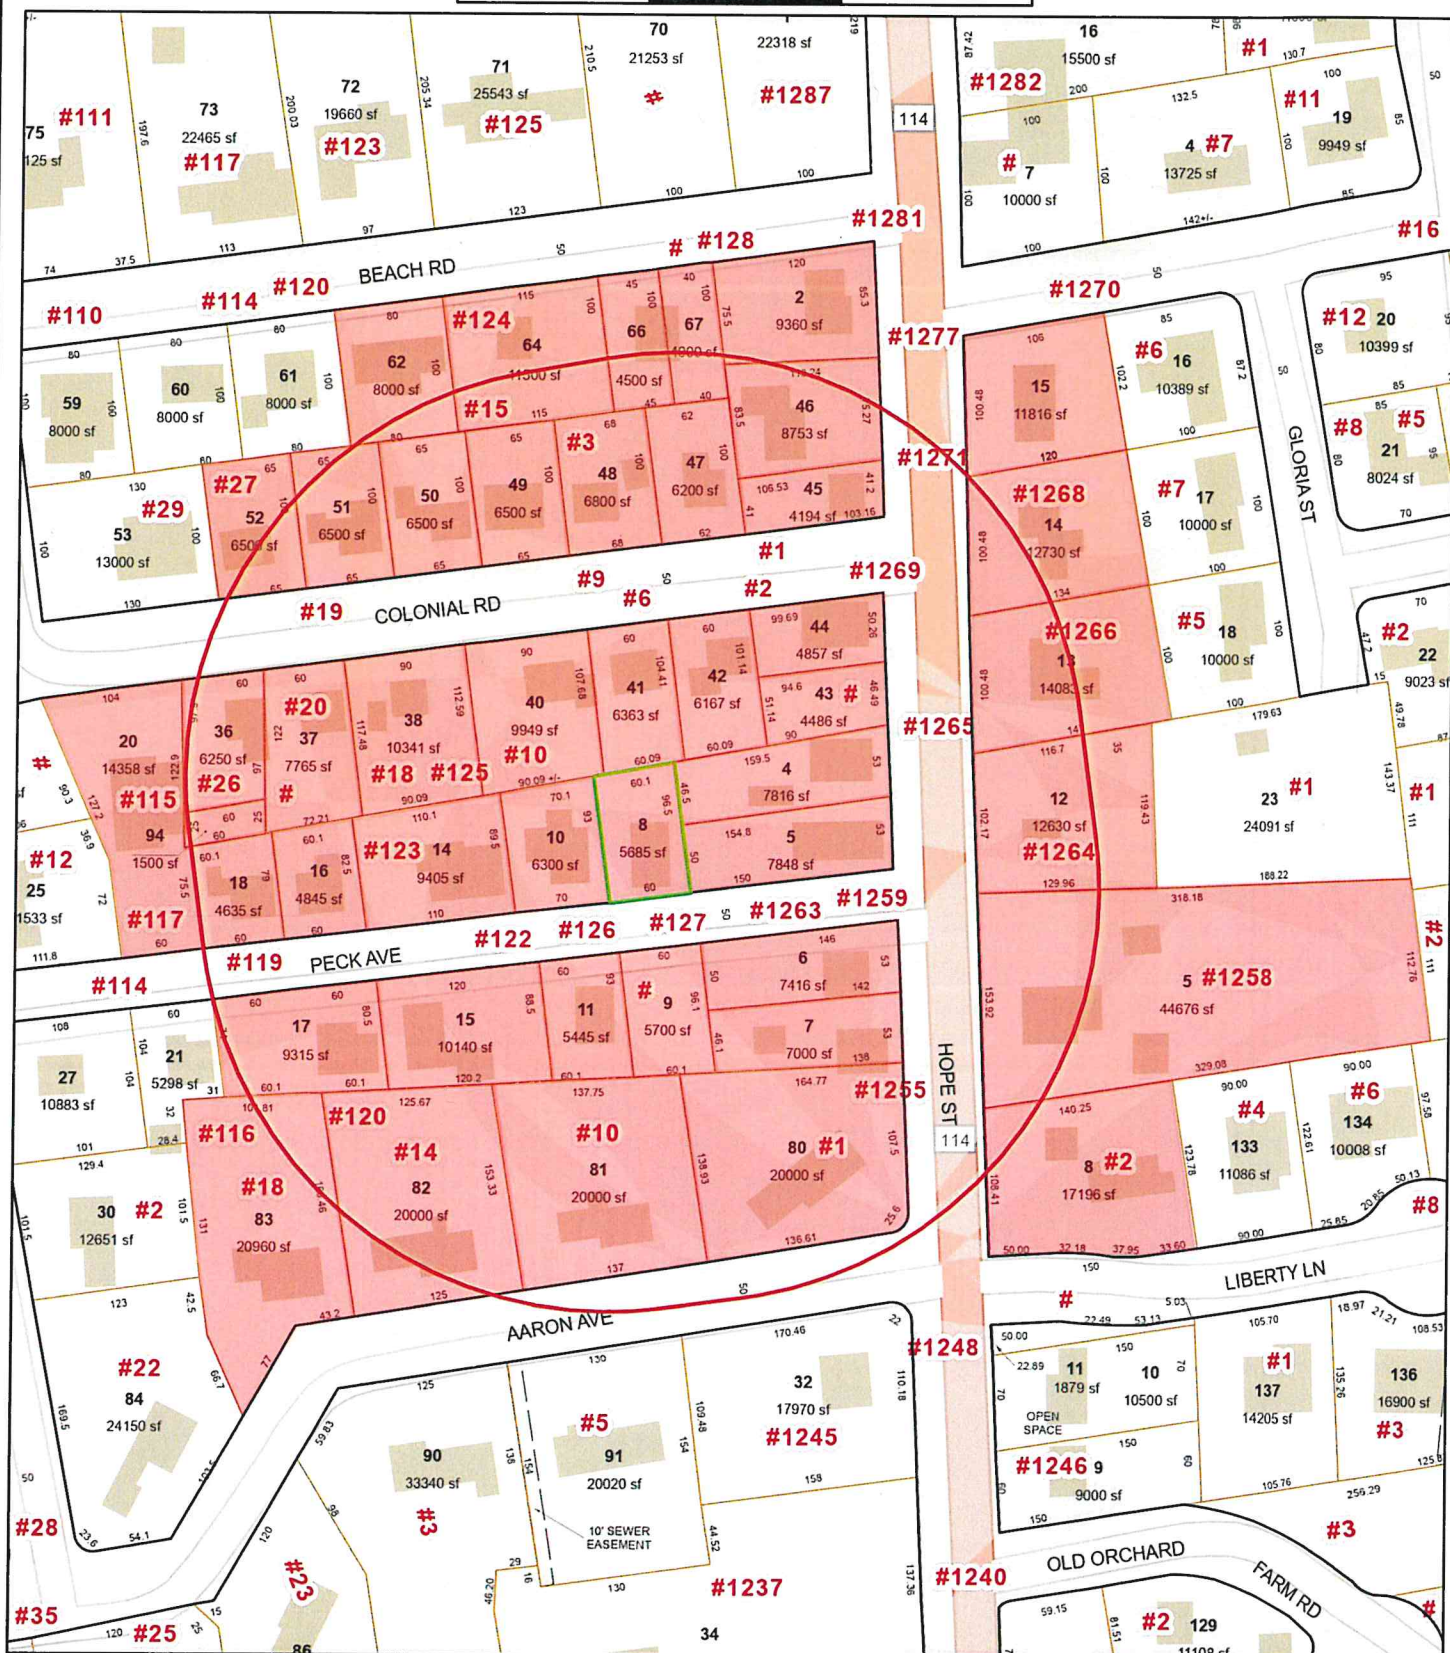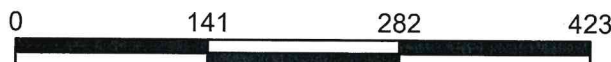

Data shown on this map is provided for planning and informational purposes only. The municipality and CAI Technologies are not responsible for any use for other purposes or misuse or misrepresentation of this map.



300 feet Abutters List Report

Bristol, RI
June 23, 2025

Subject Property:

Parcel Number: 61-8
CAMA Number: 61-8
Property Address: 127 PECK AVE

Mailing Address: HUTCHISON, BRIAN T. & REMINGTON,
ELIZABETH TRUSTEE
127 PECK AVE
BRISTOL, RI 02809

Abutters:

Parcel Number: 100-12
CAMA Number: 100-12
Property Address: 1264 HOPE ST

Mailing Address: GREEN, JASON J. ET UX SUSAN E.
GREEN TE
1264 HOPE ST.
BRISTOL, RI 02809

Parcel Number: 100-13
CAMA Number: 100-13
Property Address: 1266 HOPE ST

Mailing Address: MOTA, KEVIN J.
1266 HOPE ST
BRISTOL, RI 02809

Parcel Number: 100-14
CAMA Number: 100-14
Property Address: 1268 HOPE ST

Mailing Address: SQUATRITO, ROBERT J & MARGARET F
TRUSTEES
1268 HOPE ST
BRISTOL, RI 02809

Parcel Number: 100-15
CAMA Number: 100-15
Property Address: 1270 HOPE ST

Mailing Address: PTASIENSKI, GABRIEL P. & ORDING,
SARAH R. TE
1270 HOPE ST
BRISTOL, RI 02809

Parcel Number: 100-5
CAMA Number: 100-5
Property Address: 1258 HOPE ST

Mailing Address: SQUATRITO, JEROME J. MARY E.
TRUSTEES
1258 HOPE ST
BRISTOL, RI 02809

Parcel Number: 100-8
CAMA Number: 100-8
Property Address: 2 LIBERTY LN

Mailing Address: DYER, BRUCE P & ELIZABETH A-
TRUSTEES DYER FAMILY TRUST
2 LIBERTY LN
BRISTOL, RI 02809

Parcel Number: 61-10
CAMA Number: 61-10
Property Address: 125 PECK AVE

Mailing Address: MANCHESTER, DANIEL T & CHRISTINE L
LE ROCHA, KARA C & SILVA, KATIE L
TC
125 PECK AVE
BRISTOL, RI 02809

Parcel Number: 61-11
CAMA Number: 61-11
Property Address: 126 PECK AVE

Mailing Address: DBR REALTY LLC
2 JUSTIN ST
WARREN, RI 02885

Parcel Number: 61-14
CAMA Number: 61-14
Property Address: 123 PECK AVE

Mailing Address: VELLECA, CHRISTOPHER J.
123 PECK AVE
BRISTOL, RI 02809

Parcel Number: 61-15
CAMA Number: 61-15
Property Address: 122 PECK AVE

Mailing Address: DONAHUE, MELISSA S. & VALLIERE,
MARK P. TE
122 PECK AVE
BRISTOL, RI 02809



www.cai-tech.com

6/23/2025

Data shown on this report is provided for planning and informational purposes only. The municipality and CAI Technologies are not responsible for any use for other purposes or misuse or misrepresentation of this report.

Page 1 of 4



300 feet Abutters List Report

Bristol, RI
June 23, 2025

Parcel Number: 61-16
CAMA Number: 61-16
Property Address: 119 PECK AVE

Mailing Address: SORRENTINO, PATRICK
119 PECK AVE
BRISTOL, RI 02809

Parcel Number: 61-17
CAMA Number: 61-17
Property Address: 120 PECK AVE

Mailing Address: DELONG, ERIC L. & DELONG, RUTHANN
R. TRUSTEES TC
120 PECK AVE
BRISTOL, RI 02809

Parcel Number: 61-18
CAMA Number: 61-18
Property Address: 117 PECK AVE

Mailing Address: VACURA, RICHARD J, MOLLY M, JON K &
ODAMS, JUSTEANE E JT
117 PECK AVE
BRISTOL, RI 02809

Parcel Number: 61-2
CAMA Number: 61-2
Property Address: 1281 HOPE ST

Mailing Address: PUMA, DANIEL R JR & TERESA C TE
1281 HOPE ST
BRISTOL, RI 02809

Parcel Number: 61-20
CAMA Number: 61-20
Property Address: 115 PECK AVE

Mailing Address: DENNIS, WILLIAM P. TRUSTEE
115 PECK AVE
BRISTOL, RI 02809

Parcel Number: 61-36
CAMA Number: 61-36
Property Address: 26 COLONIAL RD

Mailing Address: THOMPSON, SETH R
26 COLONIAL RD
BRISTOL, RI 02809

Parcel Number: 61-37
CAMA Number: 61-37
Property Address: 20 COLONIAL RD

Mailing Address: LIGHTFOOT, LISA M.
20 COLONIAL RD
BRISTOL, RI 02809

Parcel Number: 61-38
CAMA Number: 61-38
Property Address: 18 COLONIAL RD

Mailing Address: HETFIELD MARGARET L TRUSTEE
18 COLONIAL RD
BRISTOL, RI 02809

Parcel Number: 61-4
CAMA Number: 61-4
Property Address: 1265 HOPE ST

Mailing Address: NORMANDIN, JOEL A. & JESSICA LYNN
TE
1265 HOPE ST
BRISTOL, RI 02809

Parcel Number: 61-40
CAMA Number: 61-40
Property Address: 10 COLONIAL RD

Mailing Address: DELANEY, EDWARD J - TRUSTEE
EDWARD J DELANEY TRUST
10 COLONIAL DR
BRISTOL, RI 02809

Parcel Number: 61-41
CAMA Number: 61-41
Property Address: 6 COLONIAL RD

Mailing Address: MELLO, DANIELLE A
6 COLONIAL RD
BRISTOL, RI 02809

Parcel Number: 61-42
CAMA Number: 61-42
Property Address: 2 COLONIAL RD

Mailing Address: SIENKIEWICZ, JOHN JR. ET UX PAULINE
J. JT
2 COLONIAL RD
BRISTOL, RI 02809



www.cai-tech.com

Data shown on this report is provided for planning and informational purposes only. The municipality and CAI Technologies are not responsible for any use for other purposes or misuse or misrepresentation of this report.

6/23/2025

Page 2 of 4



300 feet Abutters List Report

Bristol, RI
June 23, 2025

Parcel Number: 61-44 CAMA Number: 61-44 Property Address: 1269 HOPE ST	Mailing Address: ALMEIDA, JAY W. CYNTHIA M. TE 1269 HOPE ST BRISTOL, RI 02809
Parcel Number: 61-45 CAMA Number: 61-45 Property Address: 1271 HOPE ST	Mailing Address: HAAS, GERALD W & DIAS, STEFANIE R TE 1271 HOPE ST BRISTOL, RI 02809
Parcel Number: 61-46 CAMA Number: 61-46 Property Address: 1277 HOPE ST	Mailing Address: BRUNELLI, ALBERT V JR ET UX 1277 HOPE STREET BRISTOL, RI 02809
Parcel Number: 61-47 CAMA Number: 61-47 Property Address: 1 COLONIAL RD	Mailing Address: FERREIRA, CHRISTOPHER & KAREN A TE 1 COLONIAL RD BRISTOL, RI 02809
Parcel Number: 61-48 CAMA Number: 61-48 Property Address: 3 COLONIAL RD	Mailing Address: PROULX, MICHAEL D. TANYA M. TE 3 COLONIAL RD BRISTOL, RI 02809
Parcel Number: 61-49 CAMA Number: 61-49 Property Address: 9 COLONIAL RD	Mailing Address: OLSEN, MARYBETH & SEYEZ, GEORGE J. JR TRUSTEES OF THE OLSEN-SEYEZ REALTY TRUST 9 COLONIAL RD BRISTOL, RI 02809
Parcel Number: 61-5 CAMA Number: 61-5 Property Address: 1263 HOPE ST	Mailing Address: ROCHE, SCOTT J. & DONNELLY- ROCHE, AMY C. TE 1263 HOPE ST BRISTOL, RI 02809
Parcel Number: 61-50 CAMA Number: 61-50 Property Address: 15 COLONIAL RD	Mailing Address: SYLVIA, UZELLE M LE SYLVIA, WILLIAM G ETAL JT 15 COLONIAL RD BRISTOL, RI 02809
Parcel Number: 61-51 CAMA Number: 61-51 Property Address: 19 COLONIAL RD	Mailing Address: RAPOSA DAVID P & RAPOSA PHYLLIS M TE 19 COLONIAL ROAD BRISTOL, RI 02809
Parcel Number: 61-52 CAMA Number: 61-52 Property Address: 27 COLONIAL RD	Mailing Address: OHANLEY, ALEXANDER H. 27 COLONIAL ROAD BRISTOL, RI 02809
Parcel Number: 61-6 CAMA Number: 61-6 Property Address: 1259 HOPE ST	Mailing Address: CHARETTE, JESSE J & KAROW, JENNIFER M JT 1259 HOPE ST BRISTOL, RI 02809
Parcel Number: 61-62 CAMA Number: 61-62 Property Address: 120 BEACH RD	Mailing Address: THOMPSON, KELLY M & O'MALLEY, KAITLIN M TE 120 BEACH RD BRISTOL, RI 02809



www.cai-tech.com

6/23/2025

Data shown on this report is provided for planning and informational purposes only. The municipality and CAI Technologies are not responsible for any use for other purposes or misuse or misrepresentation of this report.

Page 3 of 4



300 feet Abutters List Report

Bristol, RI
June 23, 2025

Parcel Number: 61-64 CAMA Number: 61-64 Property Address: 124 BEACH RD	Mailing Address: ZEXTER, MELISSA R 124 BEACH RD BRISTOL, RI 02809
Parcel Number: 61-66 CAMA Number: 61-66 Property Address: BEACH RD	Mailing Address: CONLEY, JASON R & SILVA, CHRISTOPHER J TE 128 BEACH RD BRISTOL, RI 02809
Parcel Number: 61-67 CAMA Number: 61-67 Property Address: 128 BEACH RD	Mailing Address: CONLEY, JASON R & SILVA, CHRISTOPHER J TE 128 BEACH RD BRISTOL, RI 02809
Parcel Number: 61-7 CAMA Number: 61-7 Property Address: 1255 HOPE ST	Mailing Address: COSTA, CLAIRE RENEE SCHWARTZ 1255 HOPE ST BRISTOL, RI 02809
Parcel Number: 61-8 CAMA Number: 61-8 Property Address: 127 PECK AVE	Mailing Address: HUTCHISON, BRIAN T. & REMINGTON, ELIZABETH TRUSTEE 127 PECK AVE BRISTOL, RI 02809
Parcel Number: 61-80 CAMA Number: 61-80 Property Address: 1 AARON AVE	Mailing Address: CONLEY, WILLIAM F. JR. & ANNA V. ET UX TE 1 AARON AVENUE BRISTOL, RI 02809
Parcel Number: 61-81 CAMA Number: 61-81 Property Address: 10 AARON AVE	Mailing Address: TORRES, JORGE & TORRES, JULIANNE C VEDRO 10 AARON AVE BRISTOL, RI 02809
Parcel Number: 61-82 CAMA Number: 61-82 Property Address: 14 AARON AVE	Mailing Address: AHERN, APRIL 14 AARON AVE BRISTOL, RI 02809
Parcel Number: 61-83 CAMA Number: 61-83 Property Address: 18 AARON AVE	Mailing Address: LIMA, RICHARD A etal JT CONTE-LIMA, M & LIMA, RICHARD A JR JT 18 AARON AVE BRISTOL, RI 02809
Parcel Number: 61-9 CAMA Number: 61-9 Property Address: PECK AVE	Mailing Address: CASTLE REALTY LLC 2 JUSTIN ST WARREN, RI 02885
Parcel Number: 61-94 CAMA Number: 61-94 Property Address: PECK AVE	Mailing Address: VACURA, RICHARD J, MOLLY M, JON K & ODAMS, JUSTEANE E JT 117 PECK AVE BRISTOL, RI 02809



www.cai-tech.com

Data shown on this report is provided for planning and informational purposes only. The municipality and CAI Technologies are not responsible for any use for other purposes or misuse or misrepresentation of this report.

6/23/2025

Page 4 of 4

AHERN, APRIL
14 AARON AVE
BRISTOL, RI 02809

DELONG, ERIC L. &
DELONG, RUTHANN R. TRUSTE
120 PECK AVE
BRISTOL, RI 02809

LIMA, RICHARD A etal JT
CONTE-LIMA, M & LIMA, RIC
18 AARON AVE
BRISTOL, RI 02809

ALMEIDA, JAY W.
CYNTHIA M. TE
1269 HOPE ST
BRISTOL, RI 02809

DENNIS, WILLIAM P. TRUSTE
115 PECK AVE
BRISTOL, RI 02809

MANCHESTER, DANIEL T & CH
ROCHA, KARA C & SILVA, KA
125 PECK AVE
BRISTOL, RI 02809

BRUNELLI, ALBERT V JR
ET UX
1277 HOPE STREET
BRISTOL, RI 02809

DONAHUE, MELISSA S. & VAL
122 PECK AVE
BRISTOL, RI 02809

MELLO, DANIELLE A
6 COLONIAL RD
BRISTOL, RI 02809

CASTLE REALTY LLC
2 JUSTIN ST
WARREN, RI 02885

DYER, BRUCE P & ELIZABETH
DYER FAMILY TRUST
2 LIBERTY LN
BRISTOL, RI 02809

MOTA, KEVIN J.
1266 HOPE ST
BRISTOL, RI 02809

CHARETTE, JESSE J &
KAROW, JENNIFER M JT
1259 HOPE ST
BRISTOL, RI 02809

FERREIRA, CHRISTOPHER & K
1 COLONIAL RD
BRISTOL, RI 02809

NORMANDIN, JOEL A. & JESS
1265 HOPE ST
BRISTOL, RI 02809

CONLEY, JASON R &
SILVA, CHRISTOPHER J TE
128 BEACH RD
BRISTOL, RI 02809

GREEN, JASON J. ET UX
SUSAN E. GREEN TE
1264 HOPE ST.
BRISTOL, RI 02809

OHANLEY, ALEXANDER H.
27 COLONIAL ROAD
BRISTOL, RI 02809

CONLEY, WILLIAM F. JR.
& ANNA V. ET UX TE
1 AARON AVENUE
BRISTOL, RI 02809

HAAS, GERALD W & DIAS, ST
1271 HOPE ST
BRISTOL, RI 02809

OLSEN, MARYBETH & SEYEZ,
OF THE OLSEN-SEYEZ REALTY
9 COLONIAL RD
BRISTOL, RI 02809

COSTA, CLAIRE RENEE SCHWA
1255 HOPE ST
BRISTOL, RI 02809

HETFIELD MARGARET L TRUST
18 COLONIAL RD
BRISTOL, RI 02809

PROULX, MICHAEL D.
TANYA M. TE
3 COLONIAL RD
BRISTOL, RI 02809

DBR REALTY LLC
2 JUSTIN ST
WARREN, RI 02885

HUTCHISON, BRIAN T. & REM
127 PECK AVE
BRISTOL, RI 02809

PTASIENSKI, GABRIEL P. &
ORDING, SARAH R. TE
1270 HOPE ST
BRISTOL, RI 02809

DELANEY, EDWARD J - TRUST
EDWARD J DELANEY TRUST
10 COLONIAL DR
BRISTOL, RI 02809

LIGHTFOOT, LISA M.
20 COLONIAL RD
BRISTOL, RI 02809

PUMA, DANIEL R JR & TERES
1281 HOPE ST
BRISTOL, RI 02809

RAPOSA DAVID P &
RAPOSA PHYLLIS M TE
19 COLONIAL ROAD
BRISTOL, RI 02809

VACURA, RICHARD J, MOLLY
ODAMS, JUSTEANE E JT
117 PECK AVE
BRISTOL, RI 02809

ROCHE, SCOTT J. &
DONNELLY-ROCHE, AMY C. TE
1263 HOPE ST
BRISTOL, RI 02809

VELLECA, CHRISTOPHER J.
123 PECK AVE
BRISTOL, RI 02809

SIENKIEWICZ, JOHN JR. ET
2 COLONIAL RD
BRISTOL, RI 02809

ZEXTER, MELISSA R
124 BEACH RD
BRISTOL, RI 02809

SORRENTINO, PATRICK
119 PECK AVE
BRISTOL, RI 02809

SQUATRITO, JEROME J.
MARY E. TRUSTEES
1258 HOPE ST
BRISTOL, RI 02809

SQUATRITO, ROBERT J &
MARGARET F TRUSTEES
1268 HOPE ST
BRISTOL, RI 02809

SYLVIA, UZELLE M LE
SYLVIA, WILLIAM G ETAL JT
15 COLONIAL RD
BRISTOL, RI 02809

THOMPSON, KELLY M &
O'MALLEY, KAITLIN M TE
120 BEACH RD
BRISTOL, RI 02809

THOMPSON, SETH R
26 COLONIAL RD
BRISTOL, RI 02809

TORRES, JORGE &
TORRES, JULIANNE C VEDRO
10 AARON AVE
BRISTOL, RI 02809