



② North
1/4" = 1'-0"



① East
1/4" = 1'-0"

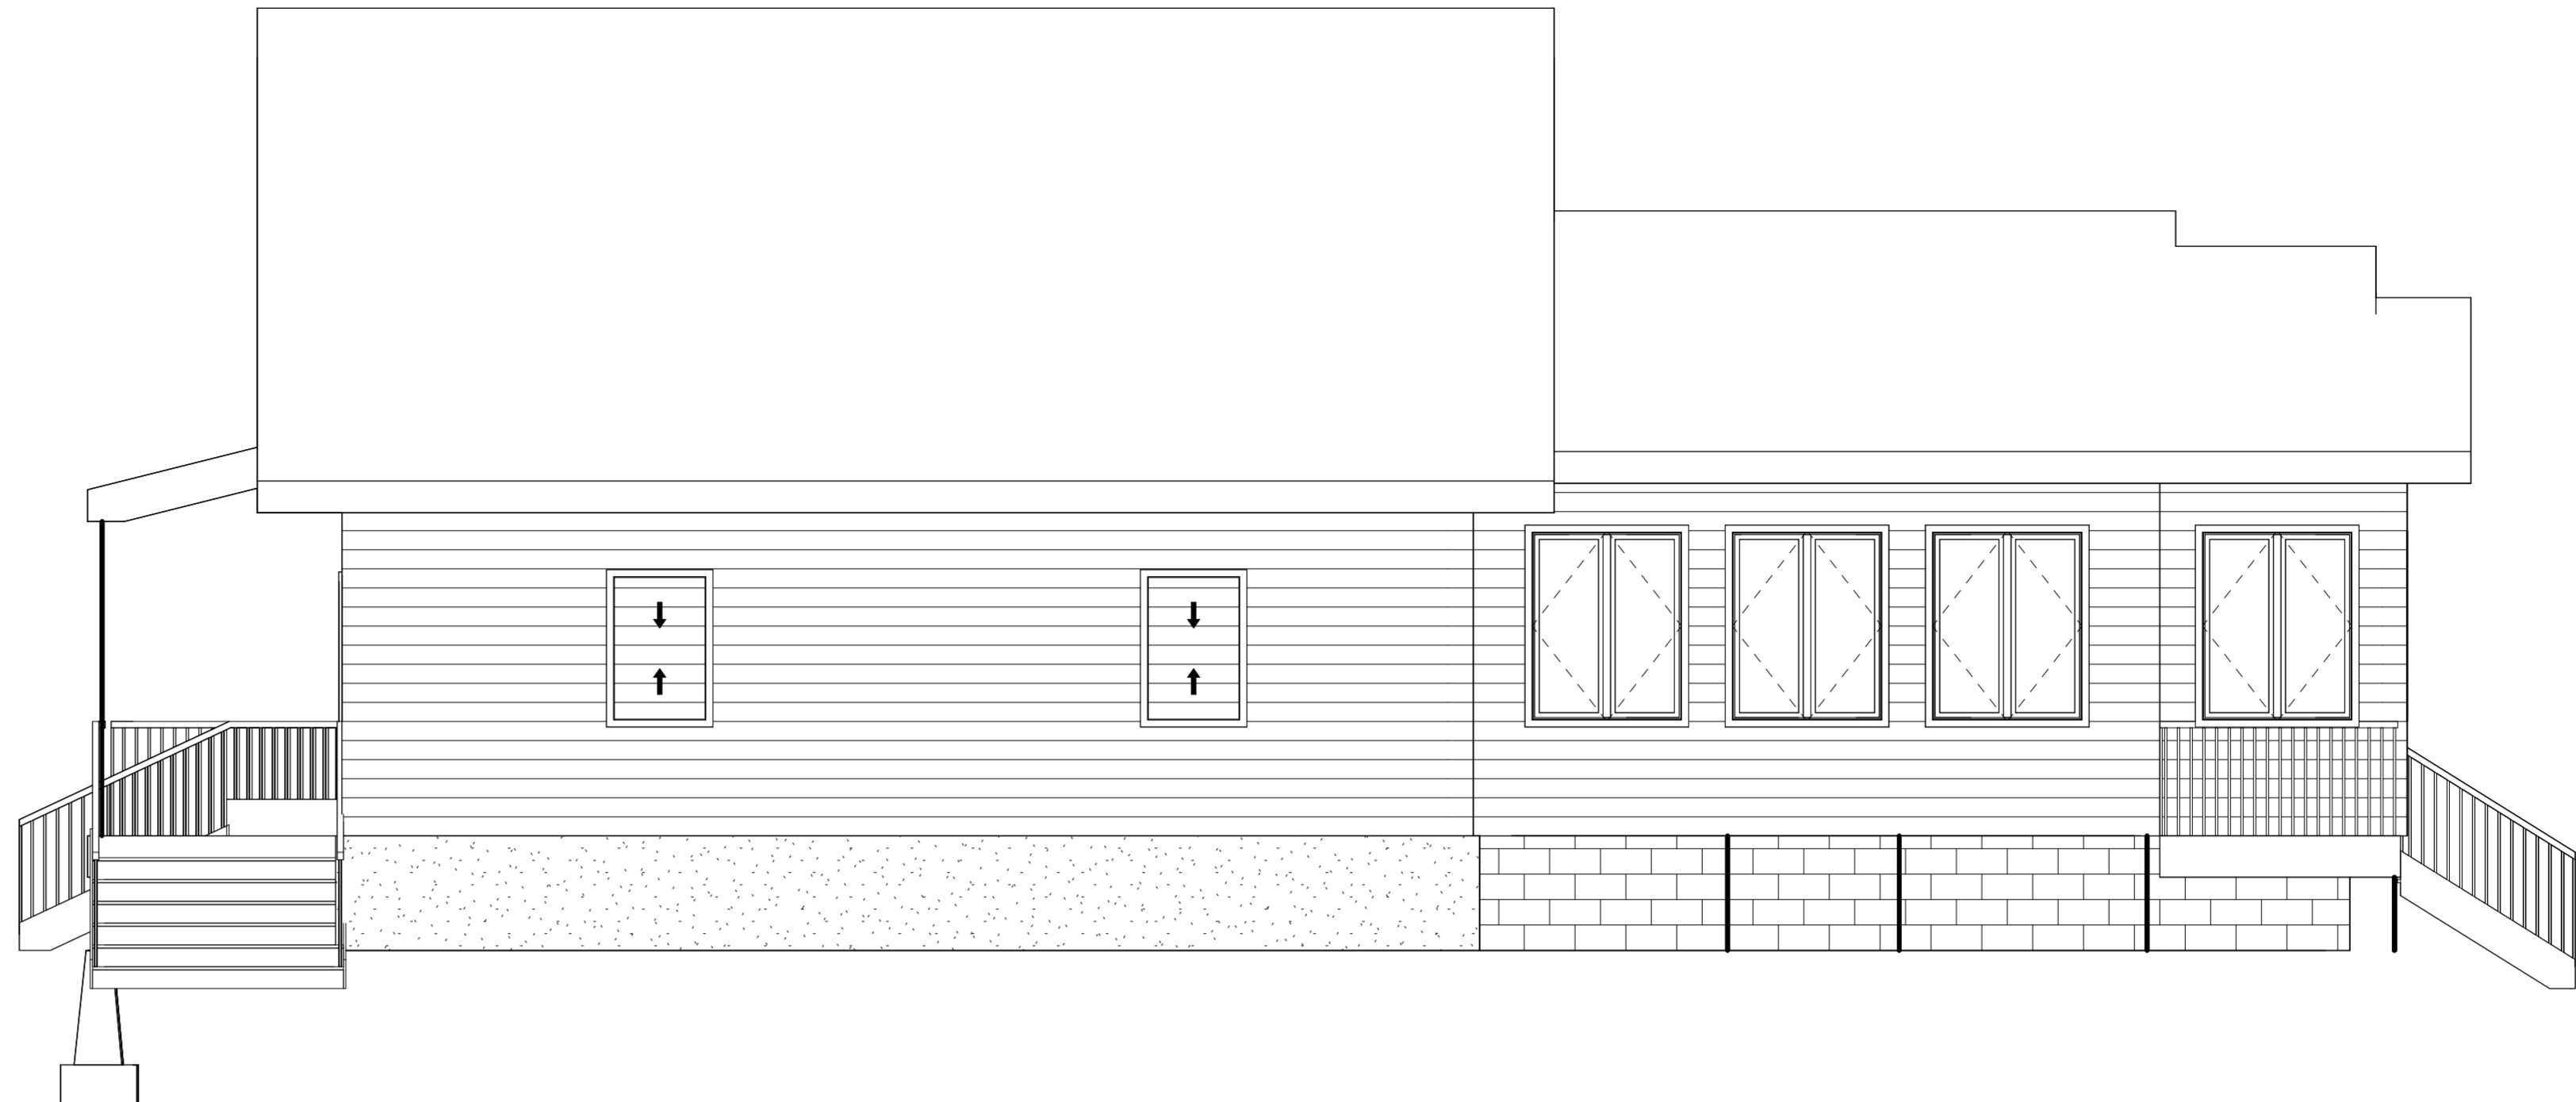

③ South
1/4" = 1'-0"

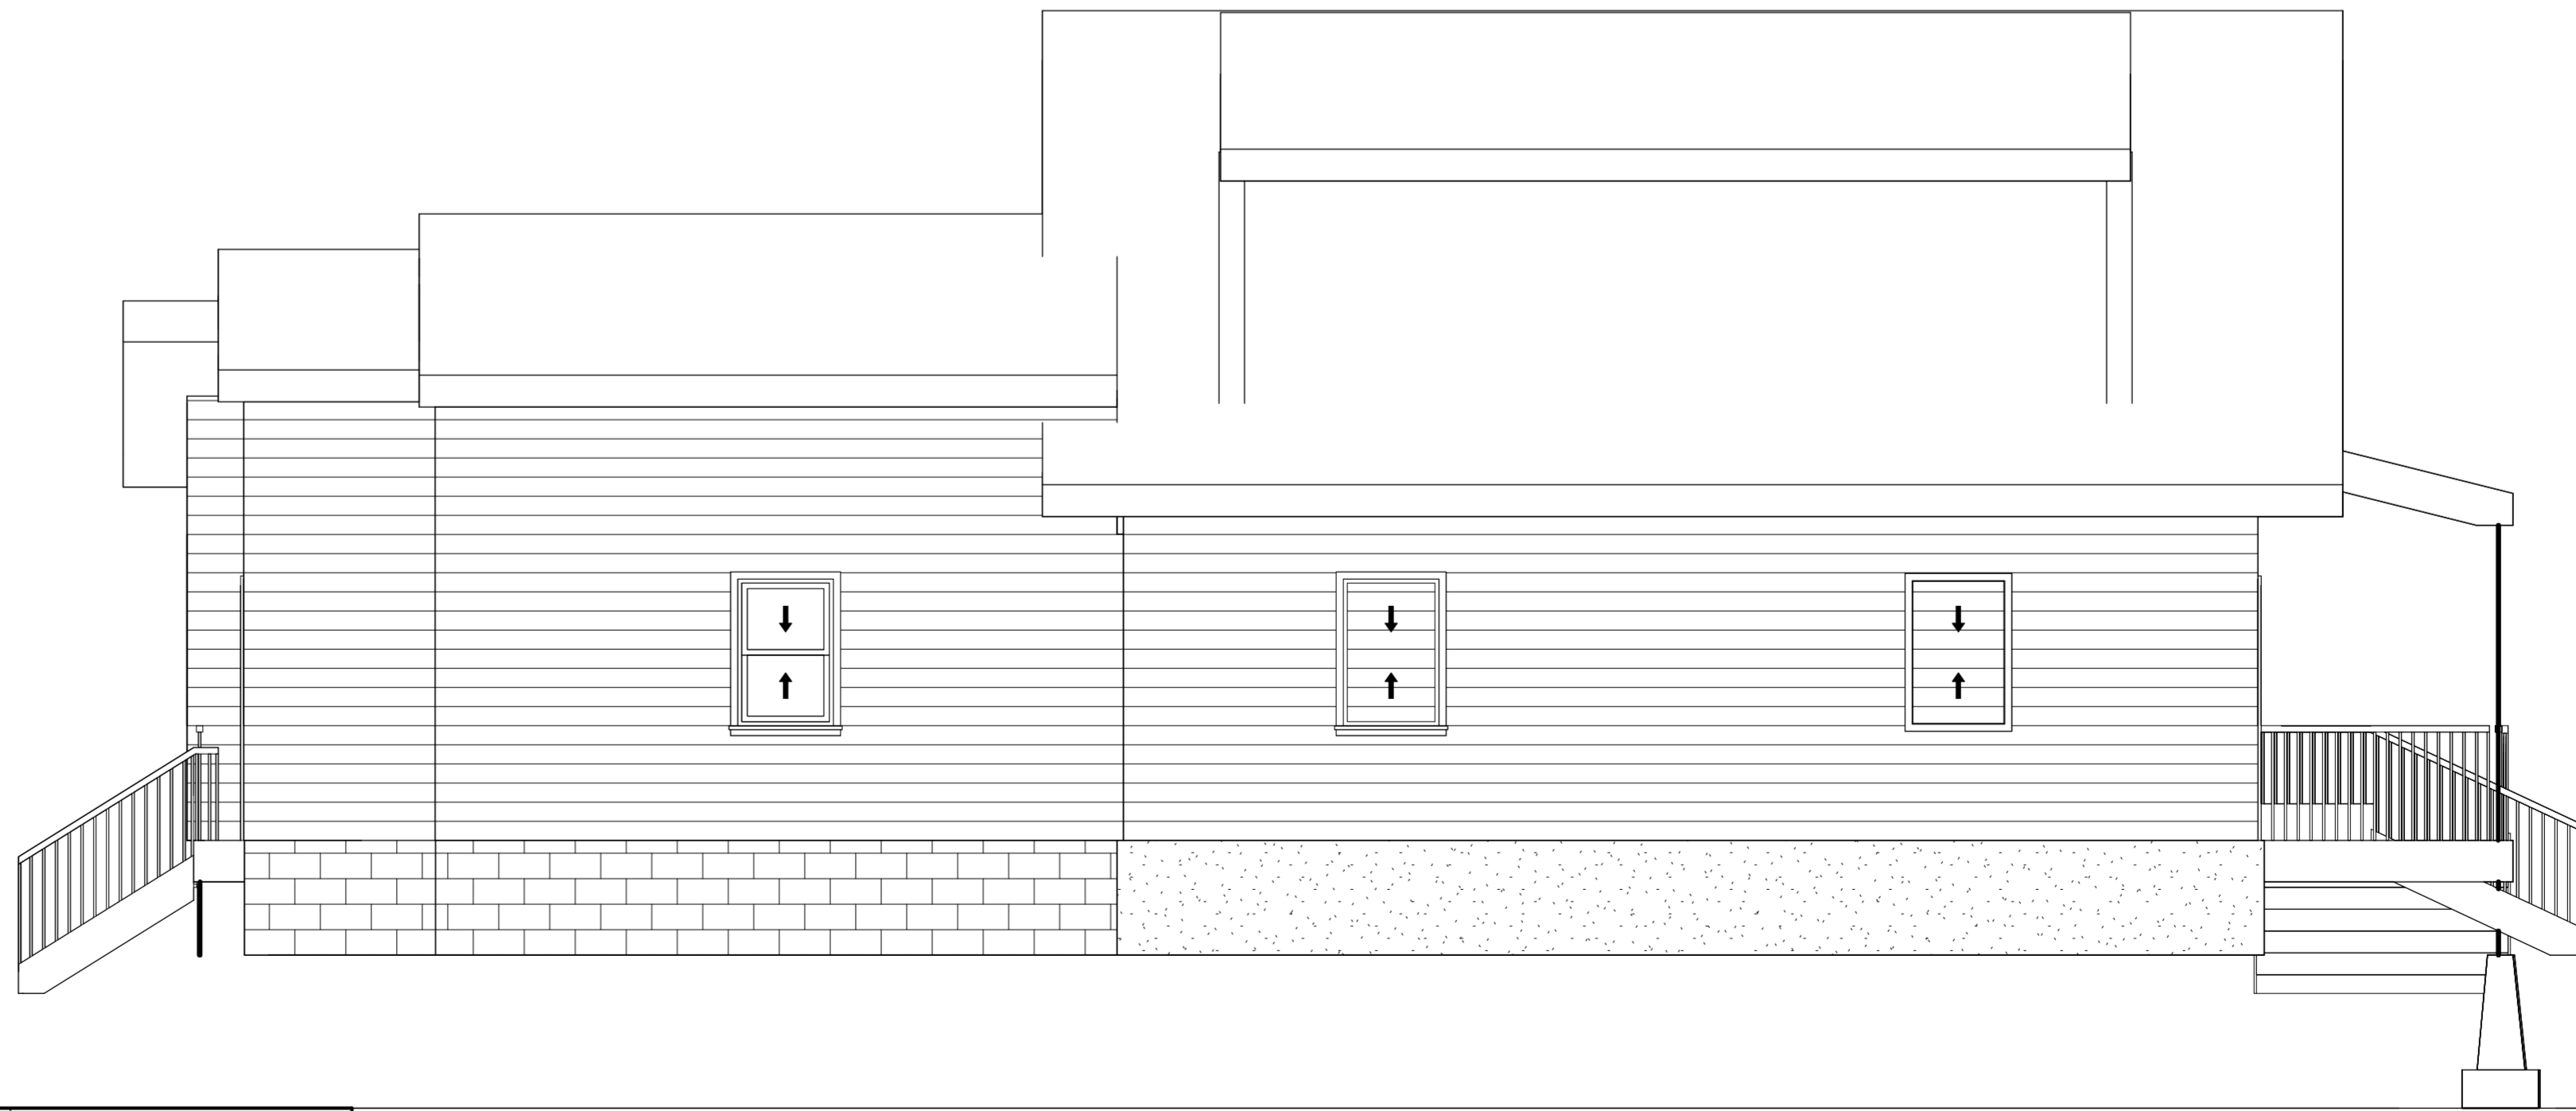

④ West
1/4" = 1'-0"



www.autodesk.com/revit

Consultant
Address
Phone
Fax
e-mail

Consultant
Address
Phone
Fax
e-mail

Consultant
Address
Phone
Fax
e-mail

Consultant
Address
Phone
Fax
e-mail

Consultant
Address
Phone
Fax
e-mail



No.	Description	Date

Owner
Project Name
Elevations

Project number: Project Number
Date: Issue Date
Drawn by: Author
Checked by: Checker

A6

Frame existing deck into mudroom

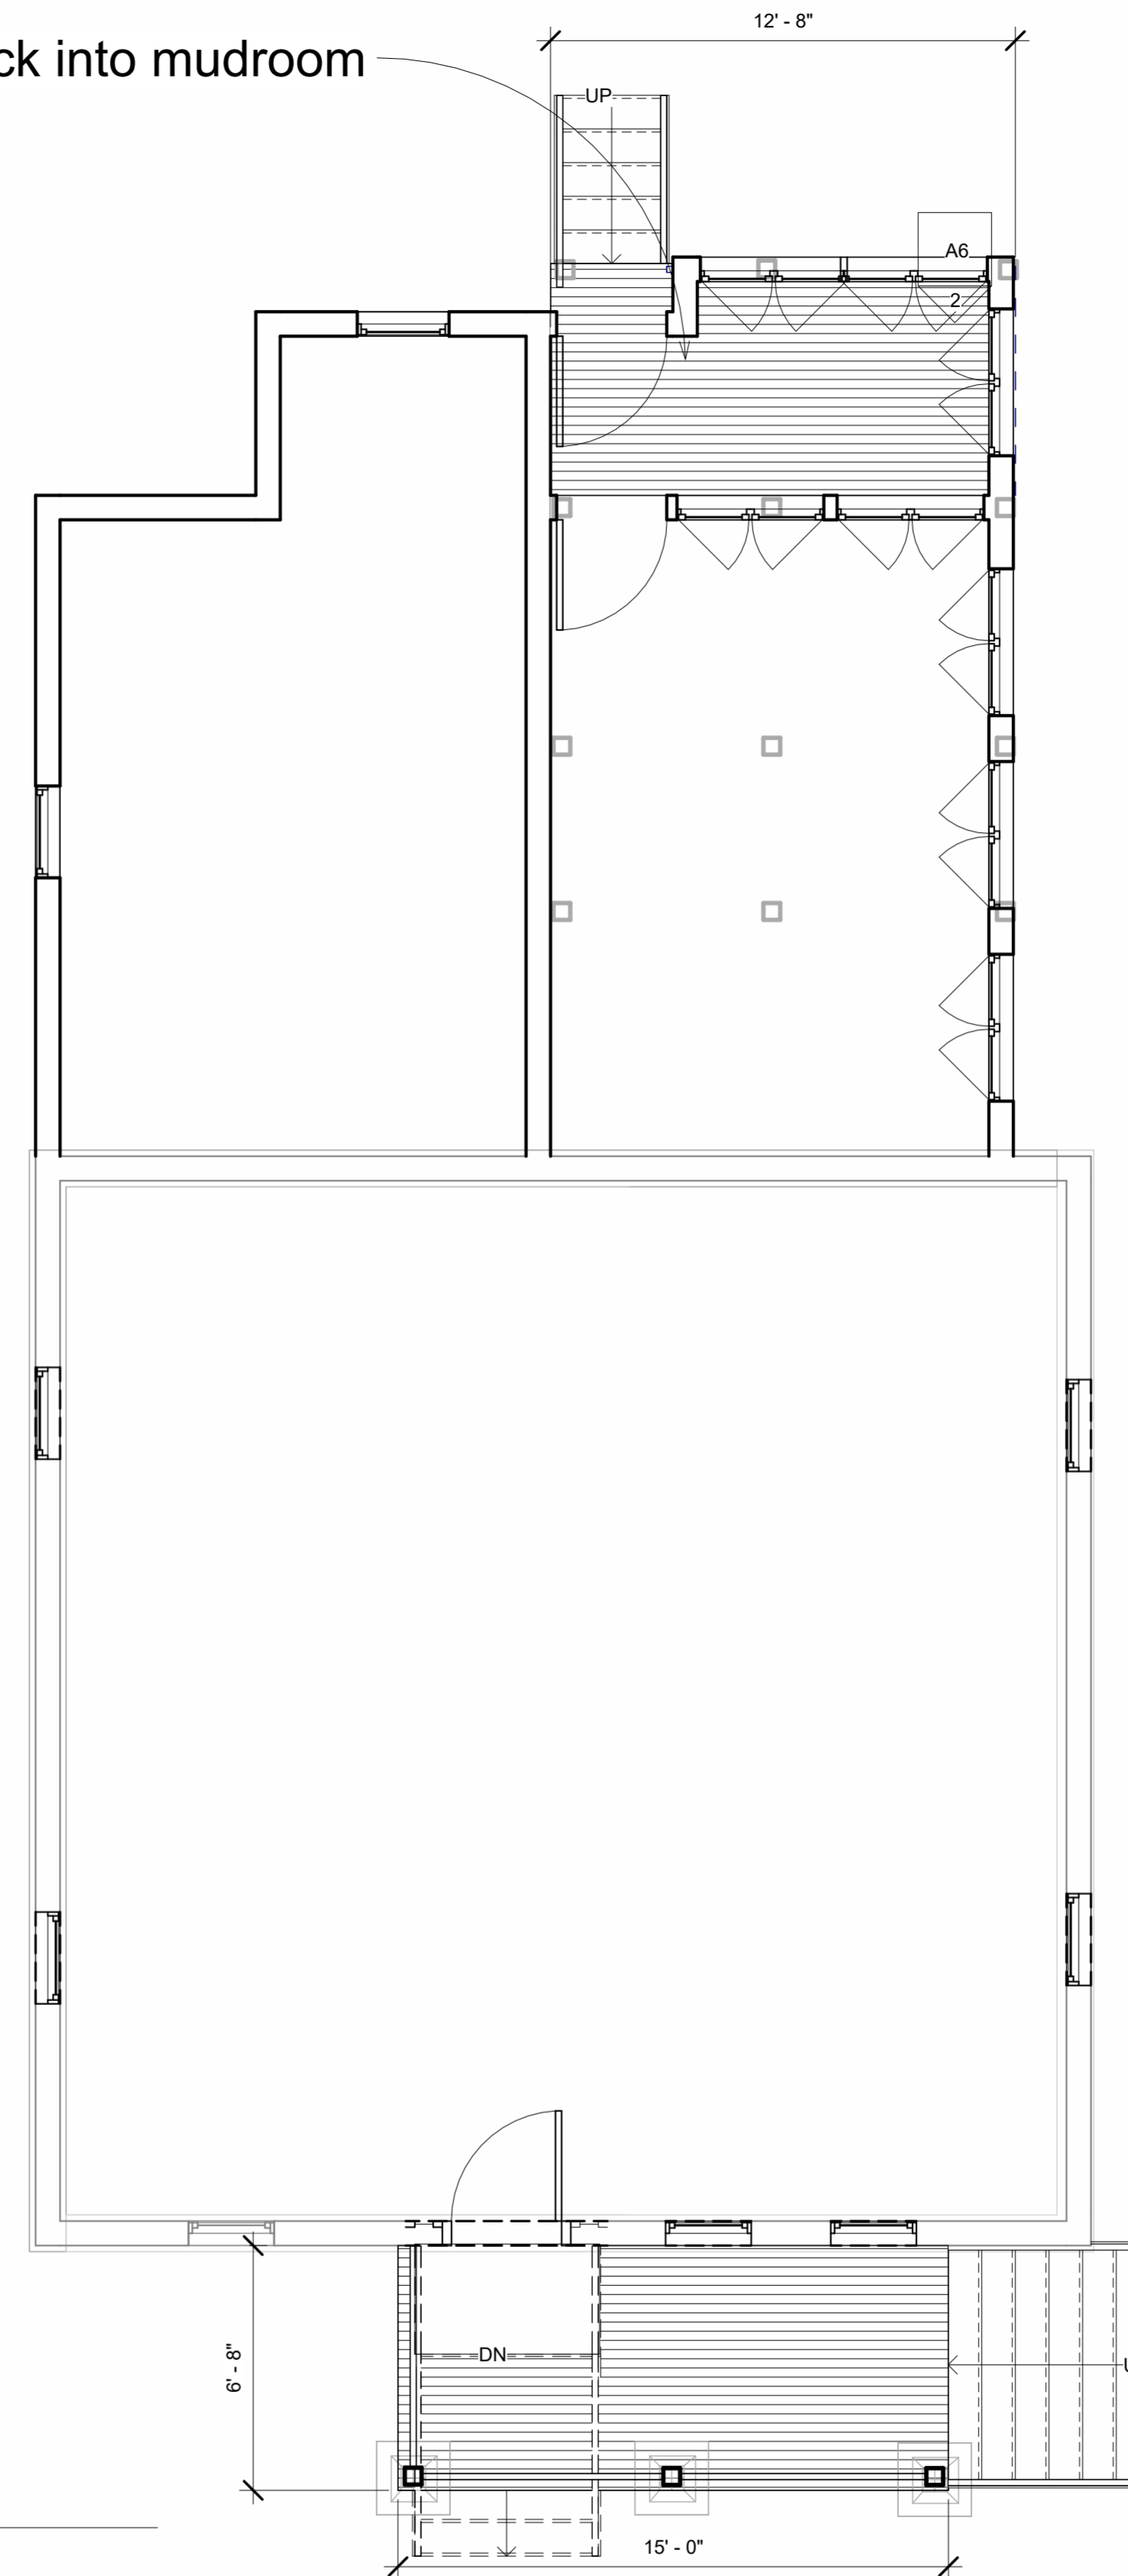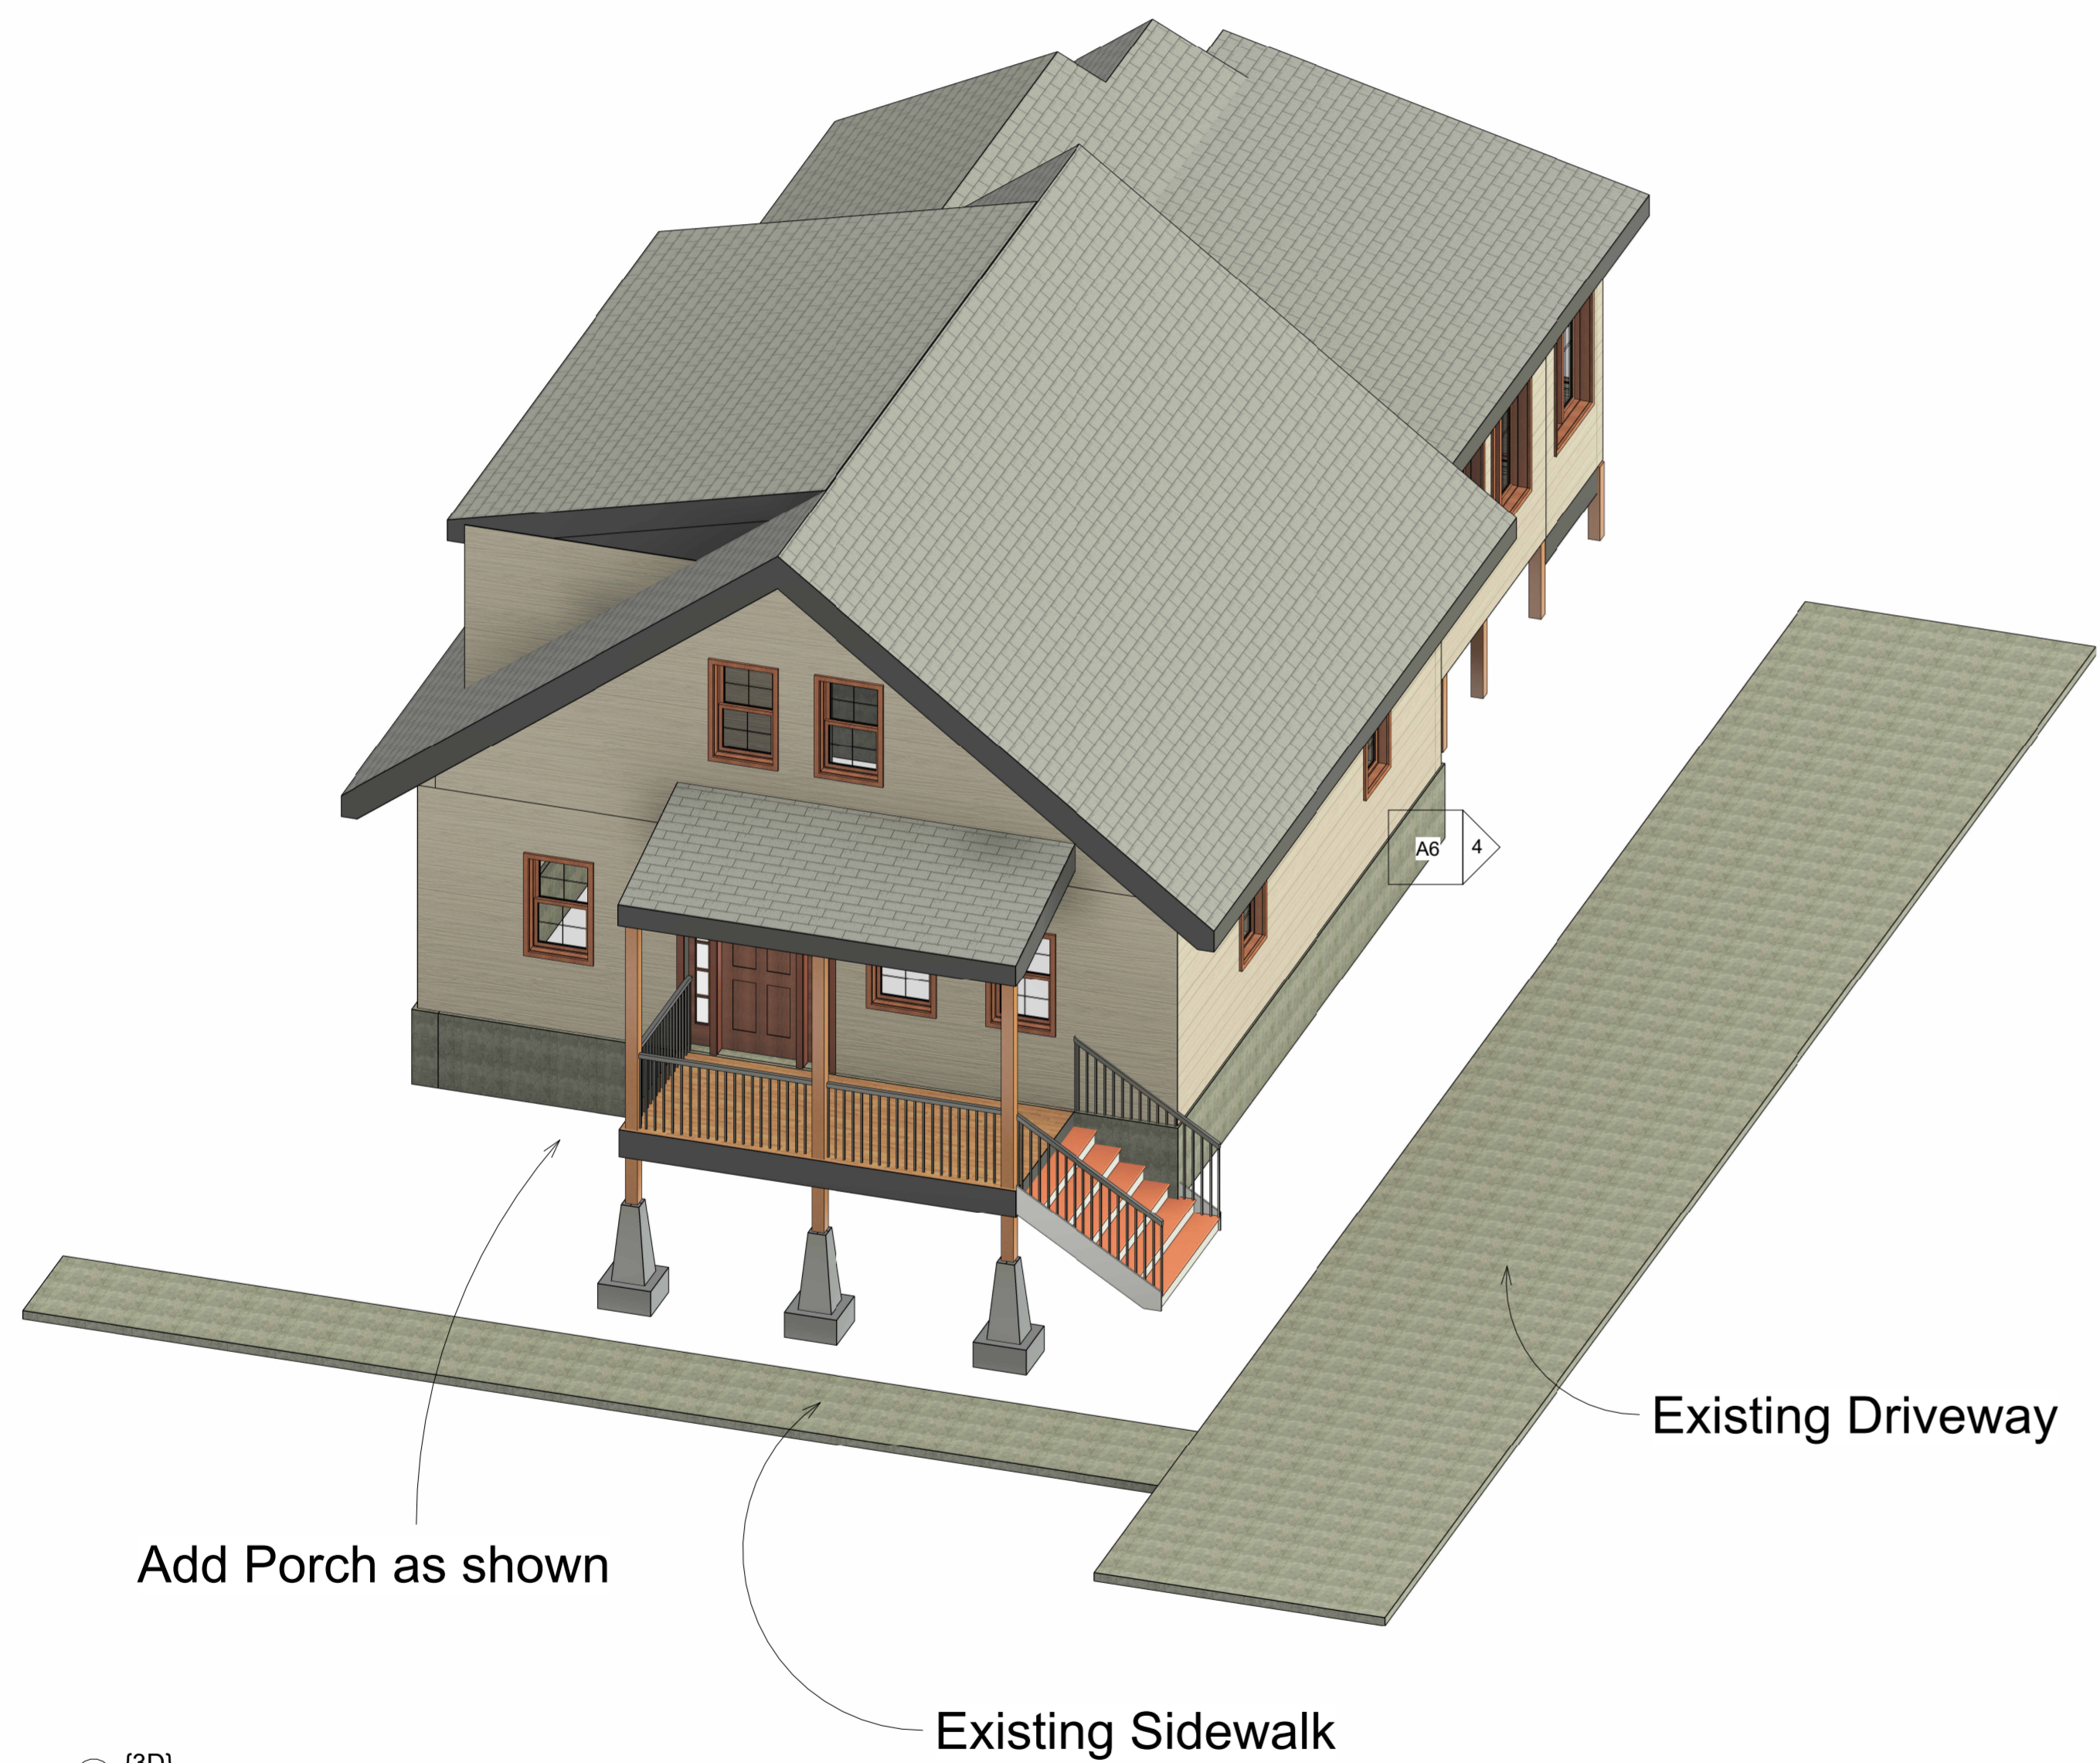

www.autodesk.com/revit

Consultant
Address
Phone
Fax
e-mail

Consultant
Address
Phone
Fax
e-mail

Consultant
Address
Phone
Fax
e-mail

Consultant
Address
Phone
Fax
e-mail

Consultant
Address
Phone
Fax
e-mail

No.	Description	Date

Owner
Project Name
Elevations

Project number	Project Number
Date	Issue Date
Drawn by	Author
Checked by	Checker

A7

Scale 1/4" = 1'-0"

1 {3D}

2 First Floor
1/4" = 1'-0"

12/4/2024 6:35:28 PM