



Zoning Board of Review Application
Town of Bristol

Record ID: ZBR-26-24

161 Poppasquash Road Plat 182 Lot
7

May 7, 2026

Applicant	
Name of Applicant	Joseph Brito
Who is Submitting this Application	Architect
	If other, Describe:
Owner's Name (If Different than Applicant)	Joseph Brito

Location for Application			
Property Type	Both		
Zoning District	R-40		
Address, Plat, Lot	Address	Plat	Lot
	161 Poppasquash Road	Plat 182	Lot 7

Type of Application	
Application Type	Special Use Permit & Dimensional Variance
Proposed	Other (Lot coverage, Parking, etc.)
	If other, Detail: Accessory Structure
New Building Type	
	If other, Detail:

Size of Proposed Building(s)/Addition(s) (If applicable)	
Total Square Footage	2,380 feet
Width in Feet	41.1 feet
Length in Feet	44.3 feet
Height Above Grade	31 feet
Number of Stories	2

Setbacks	
Front Yard in Feet	0 feet
Rear Yard in Feet	0 feet
Left Side Yard in Feet	0 feet
Right Side Yard in Feet	0 feet
Height in Feet	11 feet

Extension Request	
Date of Original Extension	
Date of First Extension	

Provisions of Zoning Ordinance (If Known)
--

Maximum size & height of accessory structure (Article IV Sec. 28-111) and Special Use permit standards for structures in residential zones in the flood zone greater than 25 feet above grade (Article V Sec. 28-150 eee)

Describe the extent of the proposed alterations and the reasons for the requesting relief

Demolish existing structure (Existing overall building extents: 40'-4" x 43'-3 1/2"; Area: 1,283 Gross SF; Height: 12 feet +/-) & rebuild to match original footprint with an added second story (Proposed overall building extents: 41'-2" x 44'-4"; Building footprint: 1,370 SF; Total Building Area: 2,380 Gross SF; Building height: 31 feet +/-). Proposed structure will be elevated to be located out of the flood zone & moved slightly west to minimize impact on CRMC 50-Ft coastal feature setback.

Relief is requested from **Article V Sec. 28-150 eee 4a**. The second floor area is greater than two-thirds of the first floor area. The second floor area is 74% of the first floor area. Although, the overall building design meets the intent of the provision.

Existing Lot Specifications

Current Use of Premises	Residential
	If other, explain:
Number of Units	
Lot Area	6.4
Lot Frontage	464
Lot Depth	712

Existing Buildings & Structures

Structure: Primary Residence	Square Footage: 5,157	Building/Structure Detail if Other:
Structure: Accessory	Square Footage: 1,283	Building/Structure Detail if Other:



TRANSMITTAL

TITLE **Dimensional Variance Application for Accessory Structure and Special Use Permit**

PROJECT **PBH | Poppasquash Boathouse**

DATE 05/08/2026

TO Edward Tanner & Bristol Zoning Borad of Review
 235 High Street
 1st floor
 Bristol, RI 02809

VIA:	<input type="checkbox"/> Mail	<input type="checkbox"/> Courier	<input type="checkbox"/> Overnight
	<input checked="" type="checkbox"/> E-mail	<input type="checkbox"/> By Hand	<input type="checkbox"/> Fax <input type="checkbox"/> Other

CONTENTS

EXHIBIT	IDENTIFICATION	DESCRIPTION
A	Decision for Variance	July 2021 Variance decision
B	Pages from Zoning Board Minutes	Minutes from July 2021 Variance decision
C	Authorization of Agent	Affidavit form
D	Zoning Board Presentation	Site plans, Floor plans, Pictures, and 3d renderings

REMARKS

Exhibits A and B are included for reference as this is a resubmittal of a previously approved Zoning Application

ISSUED BY

 Elliott Richmond
 Associate
 Union Studio Architecture & Community Design

5/8/2026

DATE

cc: file

EXHIBIT A



Town of Bristol, Rhode Island
Zoning Board of Review

DECISION FOR VARIANCE

FILE # 2021-32

RE: Application of: Joseph M. Brito, Jr.

For property located at 161 Poppasquash Road, in Bristol, Rhode Island (Tax Assessor's Plat 182, Lot 7) in the following zoning district: Residential R-40.

This matter was heard before the Board at a public hearing on July 12, 2021 upon the Applicant's request for DIMENSIONAL VARIANCES from the Zoning Ordinance to:

Demolish an existing residential guesthouse structure and construct a 41ft. 2in. x 44ft. 4in. x 31ft. high accessory bunkhouse / boathouse structure at a size and height greater than permitted for accessory structures in a residential zoning district.

After due consideration of the Application, (including the exhibits, testimony of the witnesses, and the entire record presented to the Board), the Board makes the following findings of fact:

- 1. The aforementioned hardship is due to the unique characteristics of the subject land and structure, and is not due to the general characteristics of the surrounding area.
2. The hardship is not the result of any prior action on the part of the applicant, nor is it due to any economic disability on the part of the applicant or any desire on the part of the applicant to realize greater financial gain.
3. The granting of relief would not alter the general characteristics of the surrounding area or impair the intent or purpose of the Zoning Ordinance or the Comprehensive Plan of the Town of Bristol.
4. The variance granted by the Board is the least relief from the provisions of the Zoning Ordinance necessary to remove the aforementioned hardship.
5. The hardship that would be suffered by the owner if the dimensional variance were not granted would amount to more than a mere inconvenience, as the existing structure does not contain sufficient room for his growing family, and renovation of this structure would not address flood zone issues.

Therefore the Board voted 5 to 0 to approve the application as presented permitting the construction of a construct a 41' 2" wide x 44' 4" long x 30' high accessory bunkhouse / boathouse structure.

Voting to Approve: Asciola; Burke; Simoes; Brum; and Kern
Voting to Deny: None
Making a part of this Decision the application, along with required materials, plans, and exhibits filed with the Board at the meeting, and excerpts of the public hearing minutes.

Recorded as the Decision of the Town of Bristol Zoning Board of Review on

This _____ day of _____, 2021.

Diane M. Williamson, Director of Community Development

EXHIBIT B

12 JULY 2021

4. **2021-32**

JOSEPH M. BRITO, JR.

**161 Poppasquash Rd.: R-40
Pl. 182, Lot 7**

Dimensional Variances to demolish an existing residential guesthouse structure and construct a 41' 2" x 44' 4" x 31' high accessory bunkhouse/boathouse structure at a size and height greater than permitted for accessory structures in a residential zoning district.

Mr. Douglas Kallfelz, Architect and Mr. Joseph Brito presented the Petition to the Board. Mr. Kallfelz explained that on Mr. Brito's property has the main house and the property they would like to renovate is the existing small building down close to the water. The existing condition is a separate stand-alone residence with a kitchen, bathroom and two bedrooms. That building is largely used as a guest bunkhouse for his family and guest, which was existing when he purchased the property years ago. The existing building is in need of repair and more importantly was set below the existing flood zone and is now in harms way; so, they are looking to make it more feasible for use as a guest/bunkhouse and also protect it from the coastal environment. The Brito family has grown, and the two existing bedrooms are not really sufficient for their needs. The goal is to lift the structure out of the flood zone and expand the use to accommodate their needs. They would like to keep the footprint largely as it is, not to expand the footprint of the building in a sensitive coastal environment. Bring the building up and out of the flood zone and move it back a bit off the CRMC coastal feature and see if they can improve the location on the site, while providing the amenity that they are looking for. It is obviously an accessory structure, and the existing footprint is now larger than what the zoning allows for and they are asking for dimensional relief for the modified footprint of the building. They have spoken with CRMC and while it is a grandfathered condition and could be left where it is, they did encourage them to slide it back, which they did with trying to respect the existing

12 JULY 2021

conditions on the property. He noted that the height and positioning of the proposed building will have a de minimis impact on the surrounding neighbors.

Mr. Kallfelz reviewed the site plans in detail with the Board.

Mr. Asciola stated that from the plans it seems that Mr. Brito wants to make this less non-conforming, which the Board is always looking for and is a plus. This is a small very modest, 87 square feet from the original house.

Mr. Burke stated that the total property seems to be 6.2 acres and then two other addresses that abut the property. Mr. Kallfelz stated that he believes that is the case and how it is listed on the tax card. Mr. Burke stated that it is a substantial property and for him, he agrees that the application has plenty of information in it and has no further questions.

Mr. Kern asked if the proposed positioning of the house would bring it out of the flood zone. Mr. Kallfelz explained that they have elevated the bunkhouse above the flood zone and again reviewed the site plan showing the proposed location.

In response to questioning by Mr. Simoes on the height, Mr. Kallfelz explained that it will not be within the height limit for an accessory structure, which is 20'; and this is a two-story structure and will be taller than but will bring it out of the flood zone at 31'.

Mr. Greg Snider, Architect stated that he thinks the proposed structure is beautiful and thinks it will enhance the regional vernacular of Poppasquash Road and is in favor.

Mr. Burke stated that there was a similar application similar to this an oversized accessory structure and they weren't receptive. However, that was new construction. This is a legal non-conforming use and as pointed out it is asking for renovation. The applicant does need more space and its actually reducing the non-conformity and its addressing both the flood zone and the CRMC issues.

12 JULY 2021

Mr. Brum stated that to confirm that the property is proposed to be strictly domicile with no kitchen, its just bathrooms and bedrooms and living space. And it is replacing an existing structure and is only 87 square feet larger than the existing structure. The change in elevation would strictly be by gradient higher up in the lot. The first floor itself wouldn't be raised up any higher, there wouldn't be any change in grade or anything to that effect. Mr. Kallfelz stated that the first floor of the structure will be raised from existing, because the first floor of the structure is currently below the flood elevation, and they are trying to mitigate that by lifting it out. Mr. Brum stated that what he meant was that by moving it forward, away from the water, it is elevating the house without changing the grade of the property. Mr. Kallfelz stated he was correct.

Mr. Burke mentioned that there will be no kitchen facility and that's another reason he would support it.

Mr. Tanner noted to clarify when talking about building height. It was mentioned that the maximum height for an accessory structure is 20', which is correct in most of Bristol. However, State Law changed a year or so ago and the Town has now incorporated it into the new Zoning Ordinance Amendment that was adopted by the Council in January. When you have a structure in the flood zone, by Law, building height is measured at the base flood elevation with up to five feet of free board. By his calculations, he believes that their maximum height without any variance will be 26' because of the flood zone elevation. He believes this would only require five feet of relief.

X X X X X

MR. BURKE: Mr. Chairman, I'll make a motion to approve application 2021-32, Joseph M. Brito, Jr. at 161 Poppasquash Road to demolish an existing residential

12 JULY 2021

guest house and construct a 41' 2" x 44' 4" x 30' high accessory bunkhouse and boathouse structure, at a size greater than permitted for accessory structures in a residential zoning district. In this zone, the actual accessory structure dimensions are 26' x 28'; therefore, in two dimensions it would be a 15' and a 16' variance required. And the height, given the new flood zone regulations, it requires a 5-foot height variance. The hardship from which the applicant seeks relief is due to the unique characteristics of the subject land or structure and not to the general characteristics of the surrounding area, or to an economic disability of the applicant. What the applicant is doing as he renovates this building that was built according to the testimony, built in the 1950's, he's also addressing flood zone issues. The hardship is not the result of the prior action of the applicant and does not result primarily from the desire of the applicant to realize greater financial gain. We heard testimony that it's to accommodate his growing extended family. That the granting of the requested dimensional variance will not alter the general characteristics of the surrounding area or impair the intent or purpose of the Zoning Ordinance or the Comprehensive Plan of the Town Bristol. This is a 6.4-acre parcel, the building already exists, and as was pointed out by some of the comments, it will actually enhance the surrounding area. That the relief requested to be granted is the least relief necessary. From an architectural standpoint, they have addressed a number of issues and will still provide the utilization that the applicant requires. The hardship that

12 JULY 2021

will be suffered by the owner of the subject property if the dimensional variance is not granted will amount to more than a mere inconvenience, because the flood zone issues will not be addressed. As a condition, per the application, there will be no kitchen facility in the newly constructed residence. I so move.

MR. BRUM: I'll second.

MR. ASCIOLA: All in favor? (Roll Call)

MR. BURKE: Aye.

MR. SIMOES: Aye.

MR. BRUM: Aye.

MR. KERN: Aye.

MR. ASCIOLA: Aye.

X X X X X X

(THE MOTION WAS UNANIMOUSLY APPROVED)

(Petition Granted)

EXHIBIT C

**AFFIDAVIT OF AUTHORIZATION OF AGENT
FOR VARIANCE APPLICATION**

State of Rhode Island
County of Bristol

I, Joseph Brito (“Owner”), the legal owner of the property located at 161 Poppasquash Road, Bristol Rhode Island (Assessors Plat/Lot: 182-7) “The Property” hereby authorize Union Studio Architecture and Community design (the “Agent”), an architecture firm with a principal place of business at: 160 Mathewson Street, Suite 201, Providence, RI 02903, to act as my authorized agent relating to the preparation & submission of an application for a **dimensional variance** before the **Town of Bristol Zoning Board of Review**.

1. Scope of Authority

This authorization includes, but is not limited to, the authority to:

- Prepare and submit all required applications, plans, and supporting documents;
- Communicate with municipal staff, boards, and officials;
- Attend hearings and meetings on my behalf;

2. Term of Authorization

This authorization shall remain in effect until the conclusion of the zoning application process, unless earlier revoked by me in writing.



5-7-2026

Owner Signature

Date:

JOSEPH M. BRITO, JR.

Printed Name


EXHIBIT D

POPPASQUASH BOAT HOUSE

ZONING BOARD PRESENTATION


161 POPPASQUASH ROAD
BRISTOL, RI

MAY 08, 2026

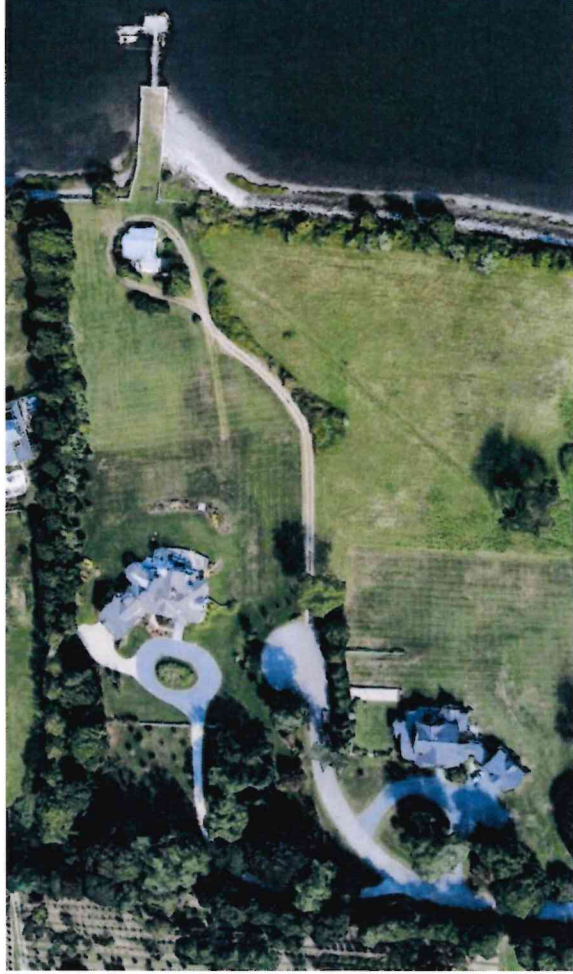


Places of Value. *Value of Place.*

(401) 272-4724 | unionstudioarch.com

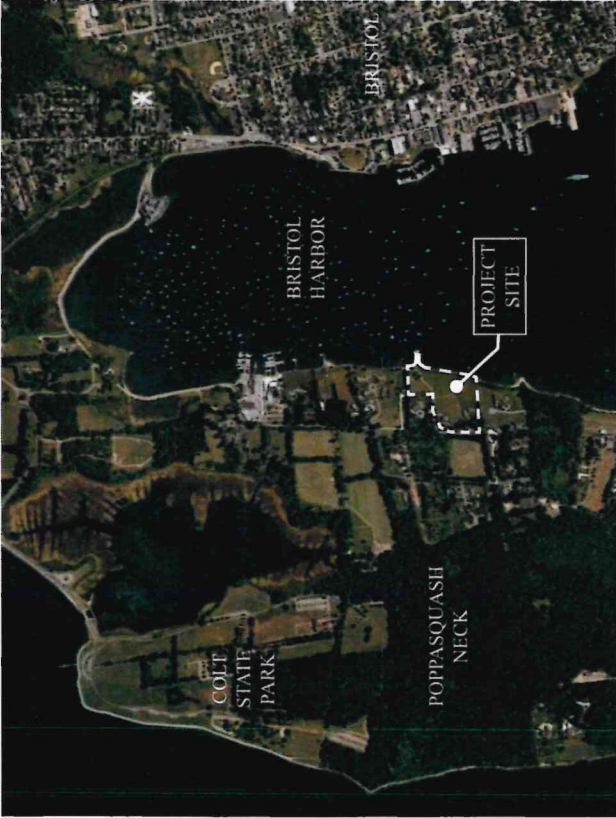

VICINITY MAP

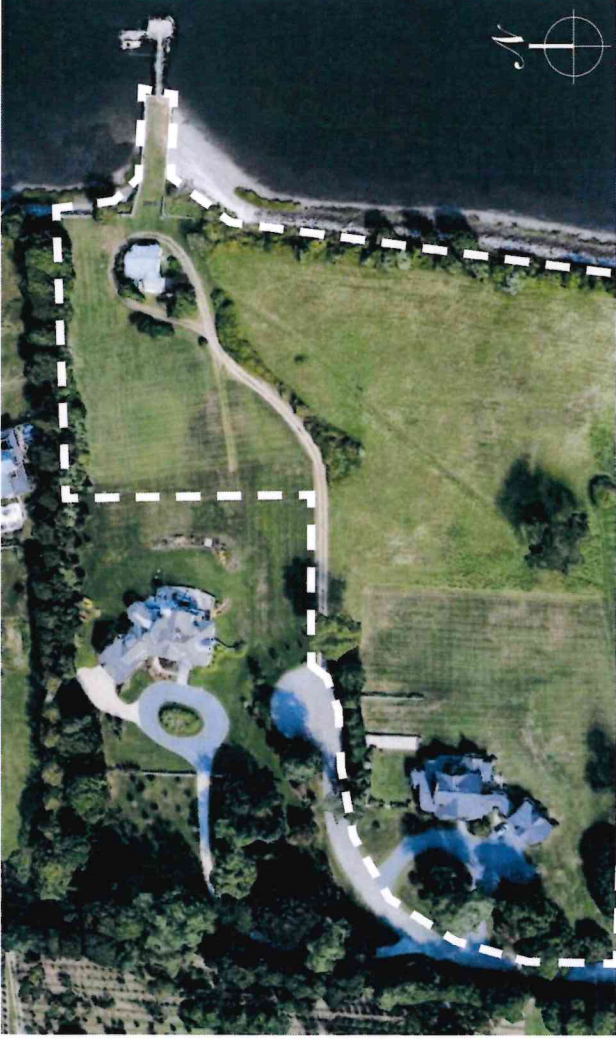

SATELLITE VIEW OF PROPERTY



EXISTING BUILDING (VIEW FROM NE)




EXISTING BUILDING (VIEW FROM SW)



EXISTING BUILDING (VIEW FROM W)

POPPASQUASH BOAT HOUSE

EXISTING CONDITIONS
MAY 08, 2026

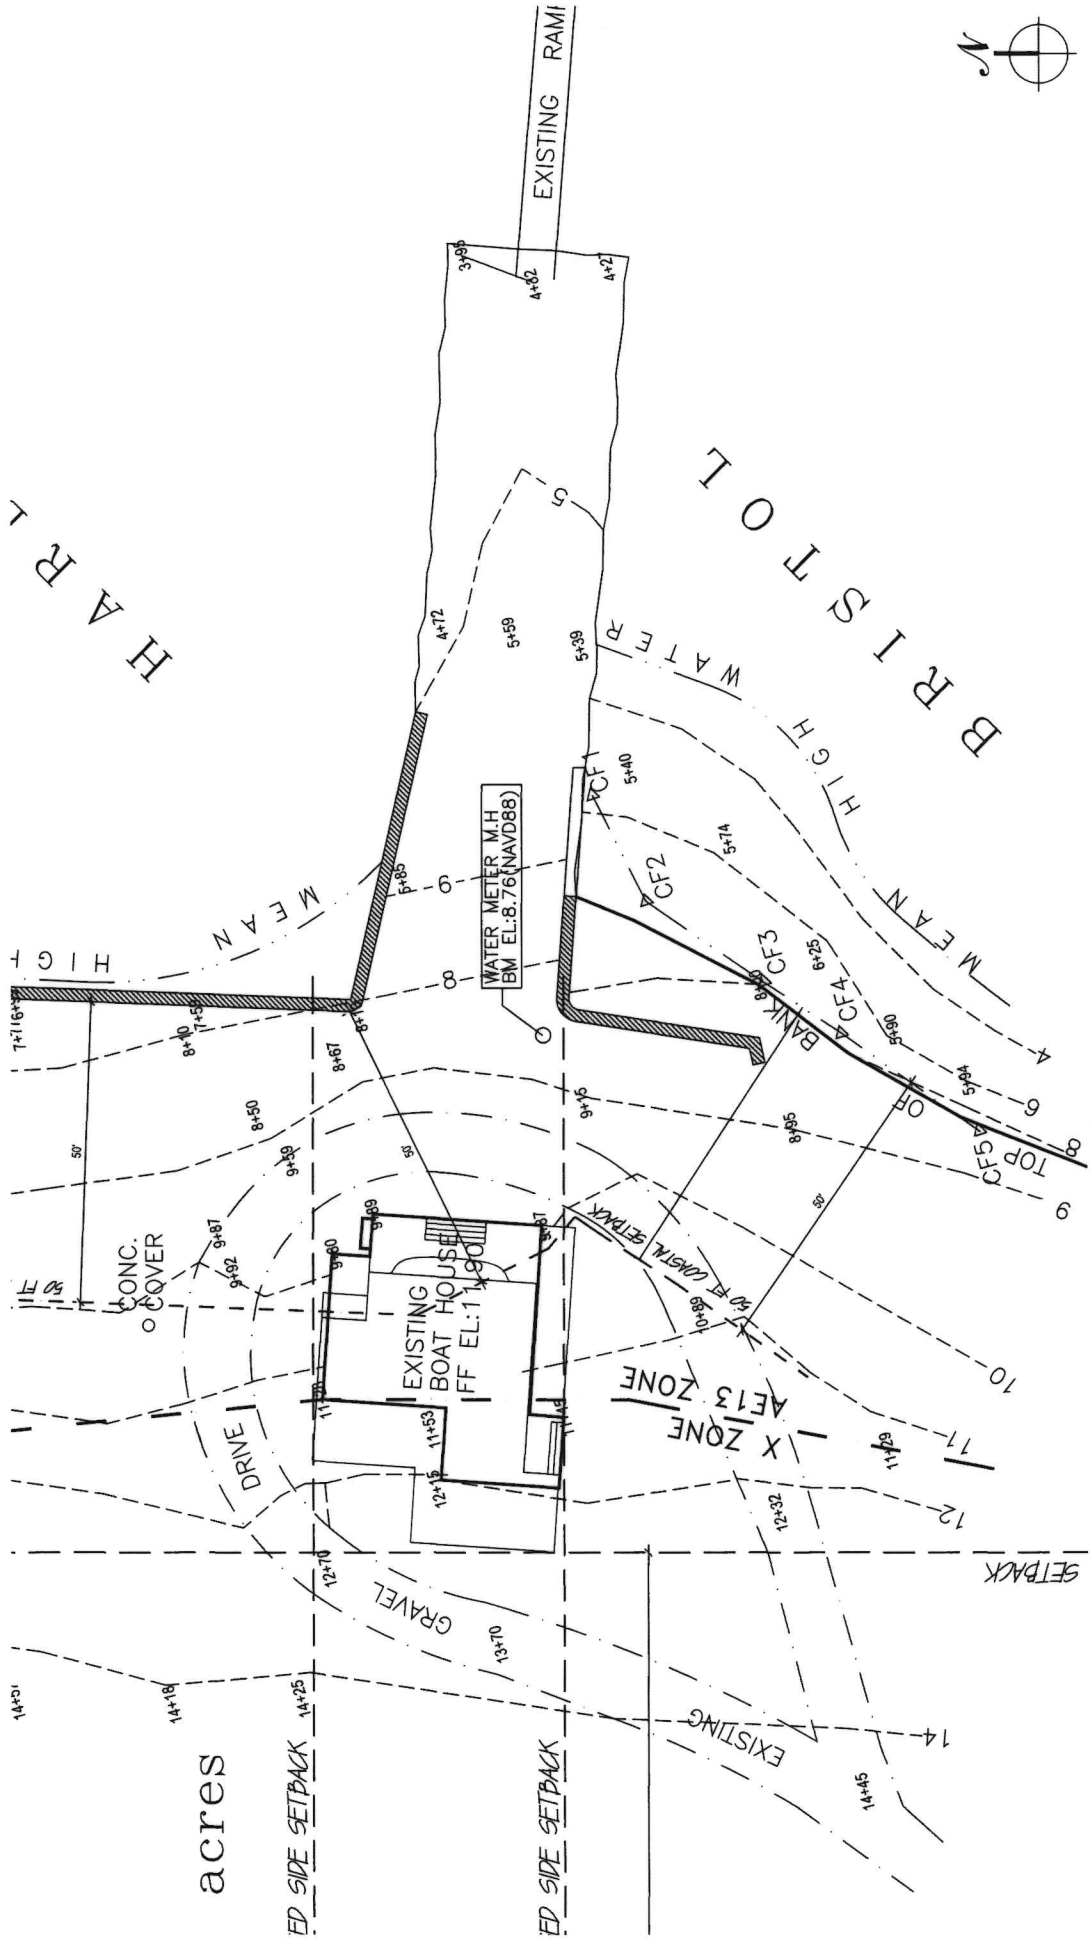



POPPASQUASH BOAT HOUSE

EXISTING SITE PLAN

MAY 08, 2026

SCALE: 1"=20'-0"



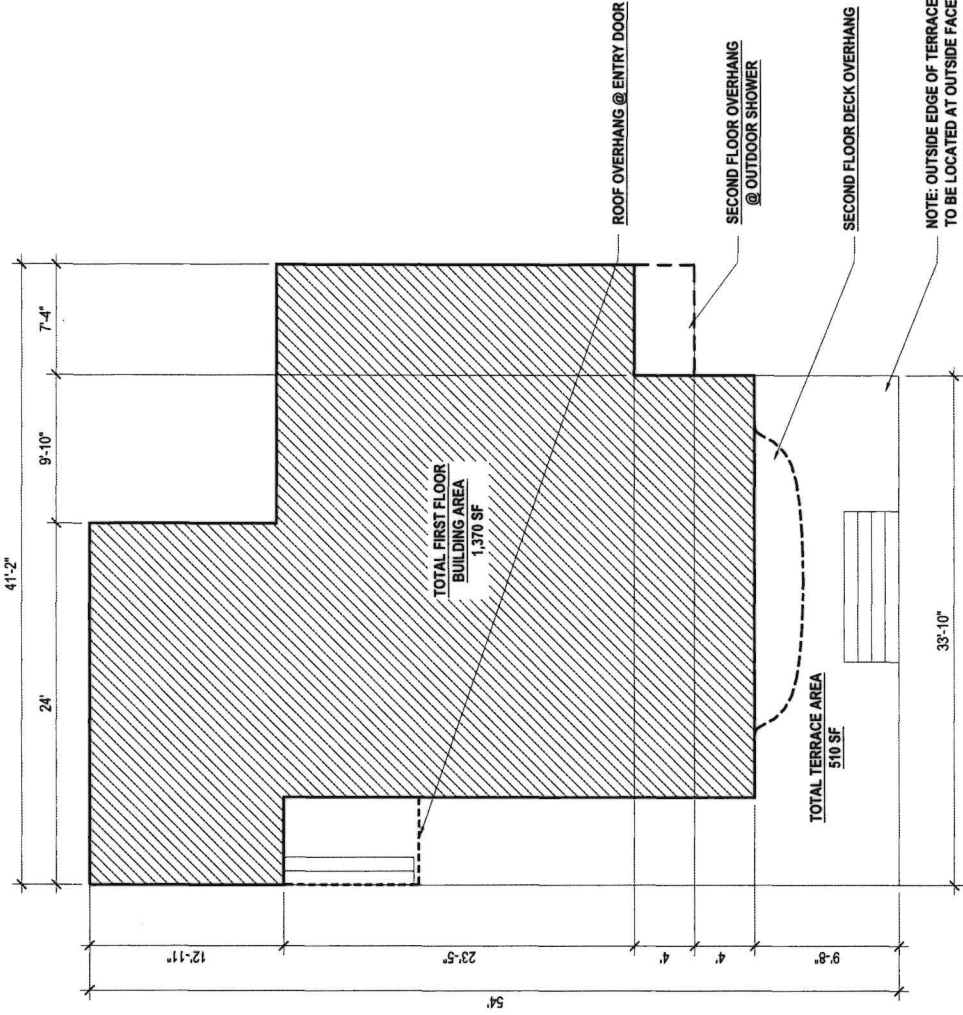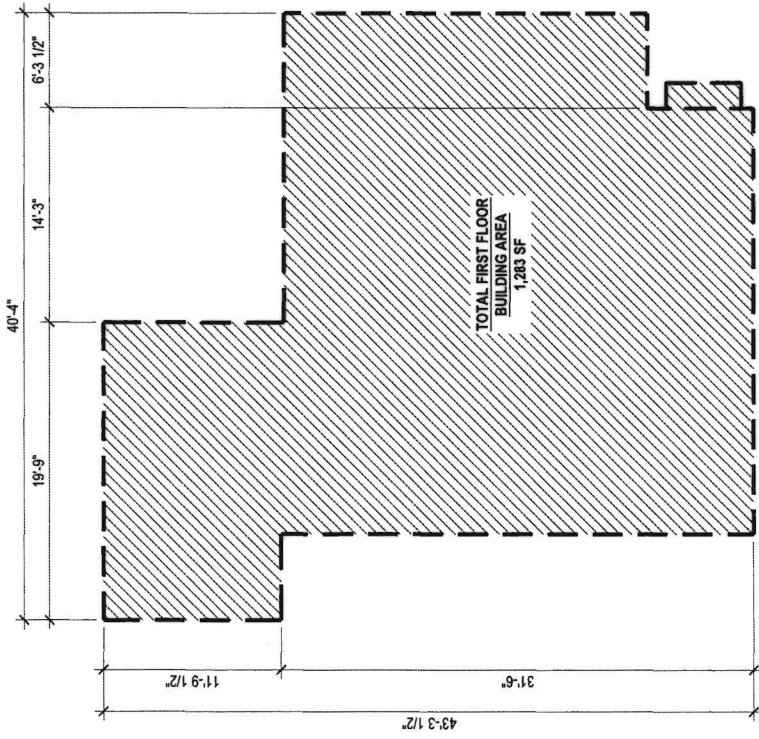

POPPASQUASH BOAT HOUSE

BUILDING FOOTPRINT




MAY 08, 2026


SCALE: 1/8"=1'-0"



<u>SQUARE FOOTAGE TOTALS</u>	
Existing Building Footprint:	1,283 SF
Allowable Increase:	642 SF
Proposed Building Footprint:	1,370 SF
TOTAL:	1,506 SF

*Allowable increase cannot exceed 50% of total existing lot coverage per CRMC regulations.

<u>LEGEND</u>	
	Existing Building Footprint
	Proposed Building Footprint
	Roof / Overhang Above

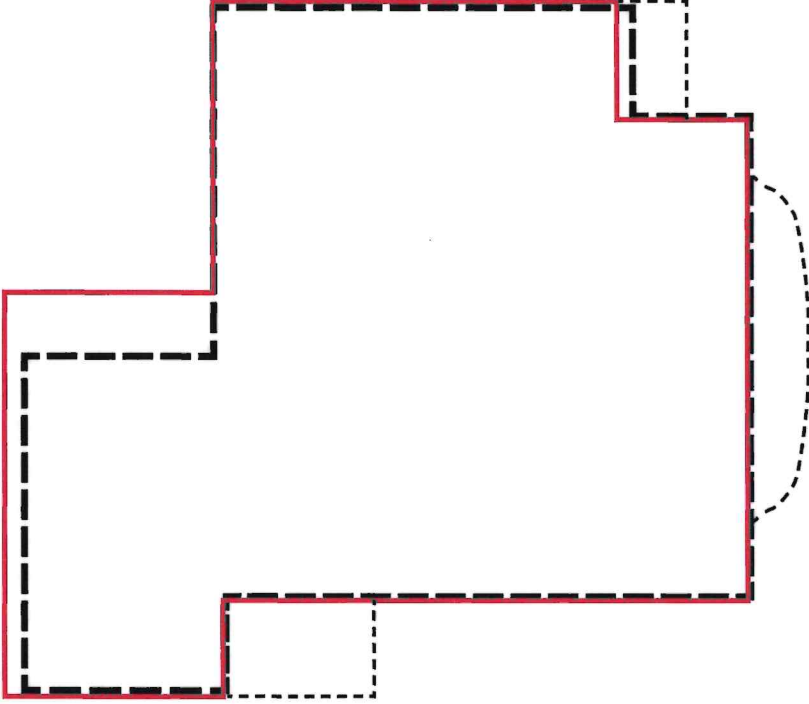

EXISTING & PROPOSED BUILDING FOOTPRINT OVERLAY



POPPASQUASH BOAT HOUSE

BUILDING FOOTPRINT

MAY 08, 2026

SCALE: 1/8"=1'-0"





PROPOSED FIRST FLOOR PLAN



PROPOSED SECOND FLOOR PLAN




POPPASQUASH BOAT HOUSE

PROPOSED FLOOR PLANS

MAY 08, 2026



UNION

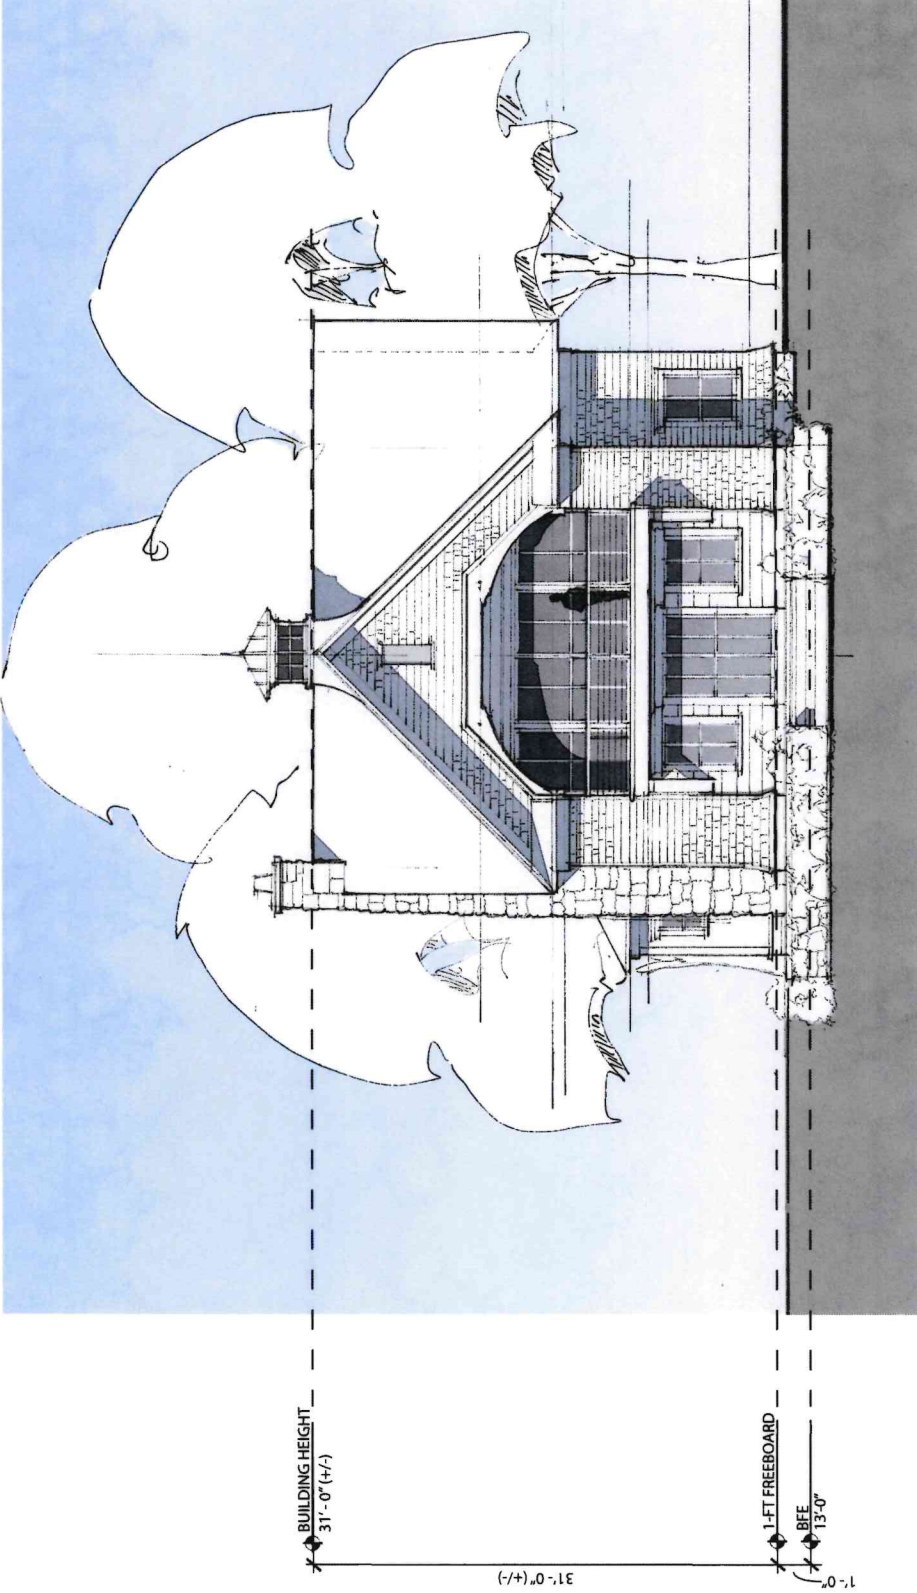

POPPASQUASH BOAT HOUSE

PROPOSED WATERFRONT ELEVATION

MAY 08, 2025

SCALE: 1/8"=1'-0"





POPPASQUASH BOAT HOUSE

VIEW FROM SOUTHWEST
MAY 08, 2026



POPPASQUASH BOAT HOUSE

VIEW FROM SOUTH
MAY 08, 2026





POPPASQUASH BOAT HOUSE

VIEW FROM SOUTHEAST

MAY 08, 2026

PAGE 12





POPPASQUASH BOAT HOUSE

VIEW FROM EAST (WATERSIDE)

MAY 08, 2026

PAGE 13



POPPASQUASH BOAT HOUSE

VIEW FROM NORTHEAST

MAY 08, 2026

PAGE 14





161 Poppasquash Road

Town of Bristol, RI

1 inch = 141 Feet



www.cai-tech.com

May 11, 2026



Data shown on this map is provided for planning and informational purposes only. The municipality and CAI Technologies are not responsible for any use for other purposes or misuse or misrepresentation of this map.

Owner ▶ Owner Account #: 02-3081-51

Owner	% Owned
Owner 1 BRITO, JOSEPH M JR - TRUSTEE	
Owner 2 JOSEPH M BRITO JR FAMILY TRUST	
Owner 3	
Address 161 POPPASQUASH RD, BRISTOL, RI 02809	

Previous Owners & Sales Information

Grantor	Date	Sale Price	Leg Ref	NAL	Deed Type
BRITO, JOSEPH M. JR. JMB LLC	11/19/2021	0	2145-79	K	Q
	08/22/2000	0	750-286		
BRITO, JOSEPH M. SR., BRITO, JOSEPH M. SR., BETTER WATER SYSTEMS INC	09/12/1995	0	553-189		Q
	09/12/1995	0	553-186		Q
	09/30/1992	0	451-7		


Assessment

Use Code	Bldg Value	SF/Y1	Land Value	Land Size	AG Credit	Assessed Value
27	2,270,900	72,100	2,533,700	6.42	0	4,876,700
TOTAL	2,270,900	72,100	2,533,700	6.42	0	4,876,700

Source > Mkt Adj Cost VAL per SQ Unit/Card > 416.48 VAL per SQ Unit/Parcel > 393.70

Previous Assessments

Year	LUC	Building	SF/Y1	Land Size	Land	AGR Credit	Appraised Value	Assessed Value
2025	27	2,270,900	72,100	6	2,533,700	0	4,876,700	4,876,700
2024	01	1,690,000	19,200	6	2,223,000	0	3,932,200	3,932,200
2023	01	1,690,000	19,200	6	2,223,000	0	3,932,200	3,932,200
2022	01	1,690,000	19,200	6	2,223,000	0	3,932,200	3,932,200
2021	01	1,342,200	19,200	6	2,639,100	0	4,000,500	4,000,500
2020	01	1,342,200	19,200	6	2,639,100	0	4,000,500	4,000,500

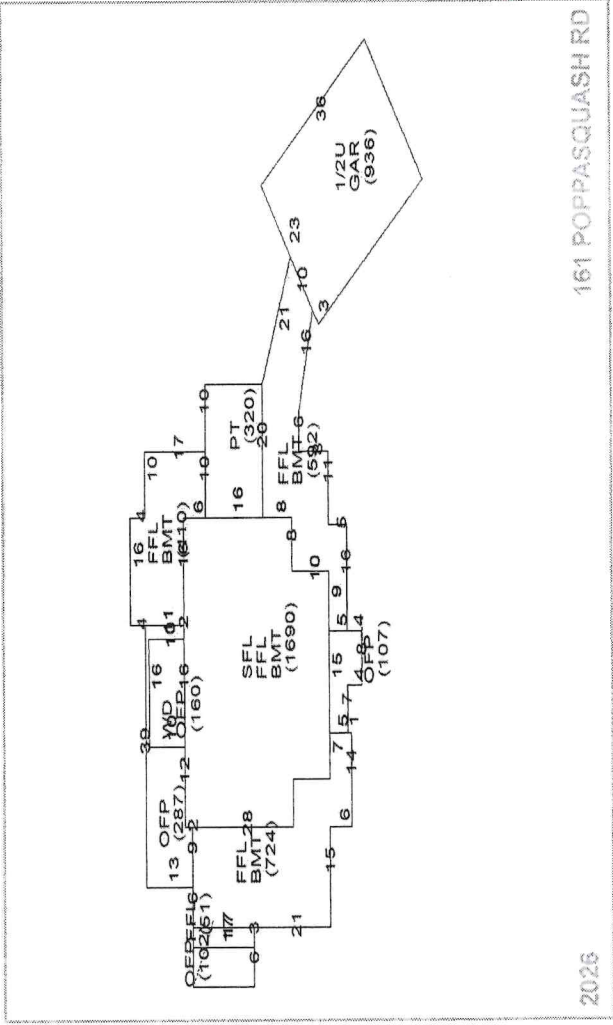

Land Information

Use Description	Units	Unit Type	Land Type	LT Fact	Unit Price	Adjusted	Neigh	Inf 1 %	Inf 2 %	Inf 3 %	Appr Value	Spec Land	Juris	Fact	Use Value
1 27 R Single Ff	0.91827	AC	P	1.00	453,628	1,725,745	P	Easement -5	WF	300	1,584,700			1.00	0
2 27 R Single Ff	5.50173	AC	EX	0.20	453,628	172,491	P	Easement -5	WF	300	949,000			1.00	0
3															
4															

Plat/Lot 182-0007-000

Account: 9447

LUC 27

Zone R-40

Assessment

\$4,876,70

Building Information

Table with columns: Description, Story Height, COM Units, BMT Floor, Frame 2, EXT Wall 2, Roof Type 2, Roof Cover 2, INT Wall 2, Floors 2, BMT Garages, Plumbing, Insulation, Heat Fuel, # Heat Sys, % Solar HW, % COM Wall, Ceil HIGHT, Parking Type, EXT View, Quality.

Grade

Table with columns: Grade, Q2, Year Built, Alt LUC, Q2, EFF Year, Alt %, Depreciation Code, Description, % GD - Good, Condition, Functional, Economic, Special, OV, Total Depreciation % > 16.9.

Other Factors

Table with columns: Flood Hazard, Topography, Street Traffic, Bas \$/SQ, Size Adj, Constr Adj, Adj \$/SQ, Othr Feats, Grade Fac, Neigh Infr, Land Factor, Adj Total, Depreciation, Depr Total.

Sub-Area Detail

Table with columns: Code, Description, Area, Fin. Area, Rate, Undep Val, Visit History Date, Result, By.

Notes

NEW ROOF 12/08 EAS

Remodeling History

Table with columns: Additions, Plumbing, Electric, Heating, General, Bath(s).

Condo Data

Table with columns: Complex, Location, Tot Units, FL Level, # Floors, Bldg Seq.

Building Permits

Table with columns: Issue Date, Permit #, Closed Date, BP Type, Est. Cost, Status, Description/Directions.

Special Features & Yard Items

Table with columns: Use, Description, A, Y/S, Qty, Length, Width, SF Size, Quality, Condition, Year, Assessed Value.

Other Info.

Table with columns: AFDU, Rental, PriorID1c, PriorID2a, PriorID2b, PriorID2c, PriorID3a, PriorID3b, PriorID3c.

Room Counts by Floor

Table with columns: Units, # Rooms, # Bedrooms, Floor Level.

▶ Owner

Owner 1	BRITO, JOSEPH M JR - TRUSTEE	% Owned
Owner 2	JOSEPH M BRITO JR FAMILY TRUST	
Owner 3		
Address 161 POPPASQUASH RD, BRISTOL, RI 02809		

▶ Previous Owners & Sales Information

Grantor	Date	Sale Price	Leg Ref	NAL	Deed Type
BRITO, JOSEPH M. JR. JMB LLC	11/19/2021	0	2145-79	K	Q
BRITO, JOSEPH M. SR., BRITO, JOSEPH M. SR., BETTER WATER SYSTEMS INC	08/22/2000	0	750-286		
	09/12/1995	0	553-189		Q
	09/12/1995	0	553-186		Q
	09/30/1992	0	451-7		



▶ Assessment

Use Code	Bldg Value	SF/YI Value	Land Size	Land Value	AG Credit	Assessed Value
27	2,270,900	72,100	6.42	2,533,700	0	4,876,700
TOTAL	2,270,900	72,100	6.42	2,533,700	0	4,876,700

Source > Mkt Adj Cost VAL per SQ Unit/Card > 194.98 VAL per SQ Unit/Parcel > 393.70

▶ Previous Assessments

Year	LUC	Building	SF/YI	Land Size	Land	AGR Credit	Appraised Value	Assessed Value
2025	27	2,270,900	72,100	6	2,533,700	0	4,876,700	4,876,700
2024	01	1,690,000	19,200	6	2,223,000	0	3,932,200	3,932,200
2023	01	1,690,000	19,200	6	2,223,000	0	3,932,200	3,932,200
2022	01	1,690,000	19,200	6	2,223,000	0	3,932,200	3,932,200
2021	01	1,342,200	19,200	6	2,639,100	0	4,000,500	4,000,500
2020	01	1,342,200	19,200	6	2,639,100	0	4,000,500	4,000,500

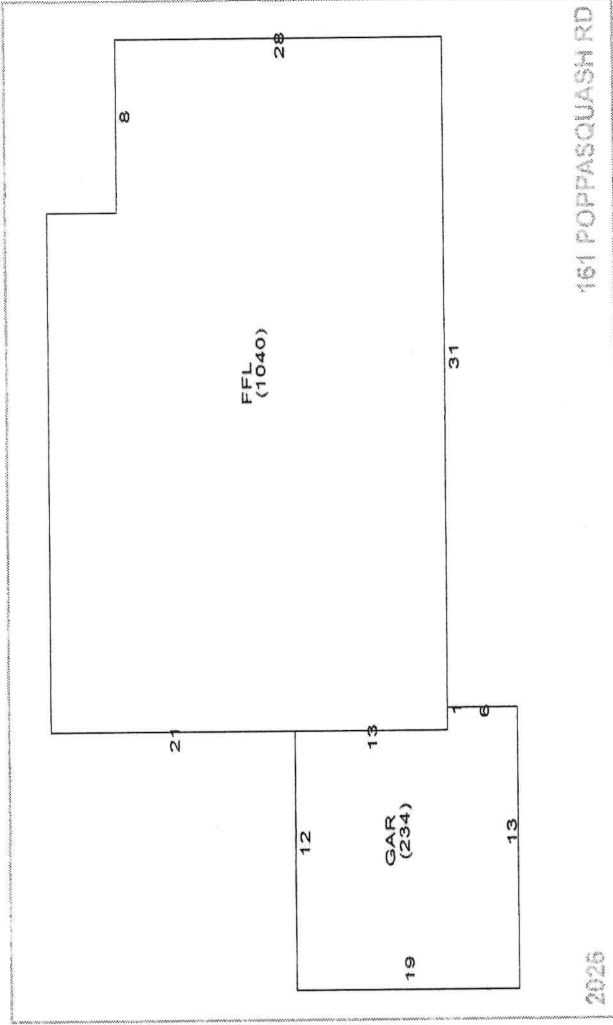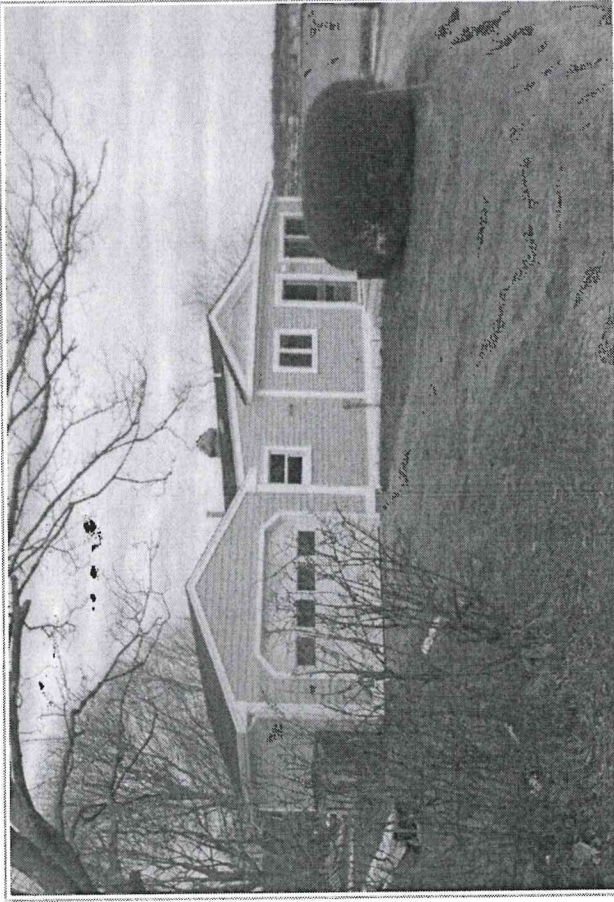

▶ Land Information

Use Description	Units	Unit Type	Land Type	LT Fact	Unit Price	Adjusted	Neigh	Inf 1	Inf 1 %	Inf 2	Inf 2 %	Inf 3	Inf 3 %	Appr Value	Spec Land	Juris	Fact	Use Value	
1																			
2																			
3																			
4																			

Plat/Lot 182-0007-000

Account: 9447

LUC 27

Zone R-40

Assessment

\$4,876,70

Building Information

Description	Story Height	COM Units	BMT Floor	Frame 2	EXT Wall 2	Roof Type 2	Roof Cover 2	INT Wall 2	Floors 2	Color	Electrical	INT vs EXT	Heat Type	Reg A/C
BLDG Type	Ranch	1	0											
RES Units	Concrete													
Foundation	Wood													
EXT Wall 1	Clapboard													
Roof Type 1	Gable													
Roof Cover 1	Asphalt Shrn													
INT Wall 1	Drywall													
Floors 1	Hardwood													
BMT Garages														
Plumbing														
Insulation														
Heat Fuel	Oil													
# Heat Sys														
% Solar HW														
% COM Wall														
Ceil HGHT														
Parking Type														
EXT View														

Grade

Grade	Q4	Q4
Year Built	1950	EFF Year
Alt LUC		Alt %
		0.00

Depreciation

Code	Description	%
AV	AV - Average	35.0
Functional		0.0
Economic		0.0
Special		0.0
OV		

Bas \$/SQ 209.00
Size Adj 1.26
Constr Adj 1.01
Adj \$/SQ 266.30
Other Feats 94,140
Grade Fac 1.00
Neigh Infr 1.00
Land Factor 1.00
Adj Total 382,111
Depreciation 133,739
Depr Total 248,372

Total Depreciation % > 35.0

Other Factors

Flood Hazard	LEVEL
Topography	PAVED
Street	
Traffic	

Sub-Area Detail

Code	Description	Area	Fin. Area	Rate	Undep Val
FFL	1st FLOOR	1,040	1,040	266.30	276,952
GAR	GARAGE	234	0	47.09	11,019
Total		1,274	1,040		287,971

Visit History

Date	Result	By
12/30/2024	REVIEW	MP
7/27/2021	REVIEW	
5/9/2019	HEARING NC	
10/19/2018	REVIEW	
9/29/2018	MEASURED	MP
2/12/2007	MEASURE	MP
2/12/2007	LISTED	MP
2/12/2007	MEASURE	MP
2/12/2007	LISTED	MP

Notes

NEW ROOF 12/08 EAS

Remodeling History

Complex	Location	Tot Units	FL Level	# Floors	Bldg Seq
				0	2

Condo Data

Complex	Location	Tot Units	FL Level	# Floors	Bldg Seq
				0	2

Building Permits

Issue Date	Permit #	Closed Date	BP Type	Est. Cost	% Done	Status	Description/Directions
1							
2							
3							
4							
5							
6							
7							
8							
9							

Special Features & Yard Items

Use	Description	A	Y/S	Qty	Length	Width	SF Size	Quality	Condition	Year	Assessed Value
1											
2											
Other Info.

AFDU	Term	Rental	PriorID1c	PriorID2a	PriorID2b	PriorID2c	PriorID3a	PriorID3b	PriorID3c

Room Counts by Floor

Units	# Rooms	# Bedrooms	Floor Level
1	1	4	2
2			U
3			
4			
Totals	1	4	2



161 Poppasquash Rd - 300' Radius


Town of Bristol, RI

1 inch = 282 Feet



www.cai-tech.com

May 11, 2026

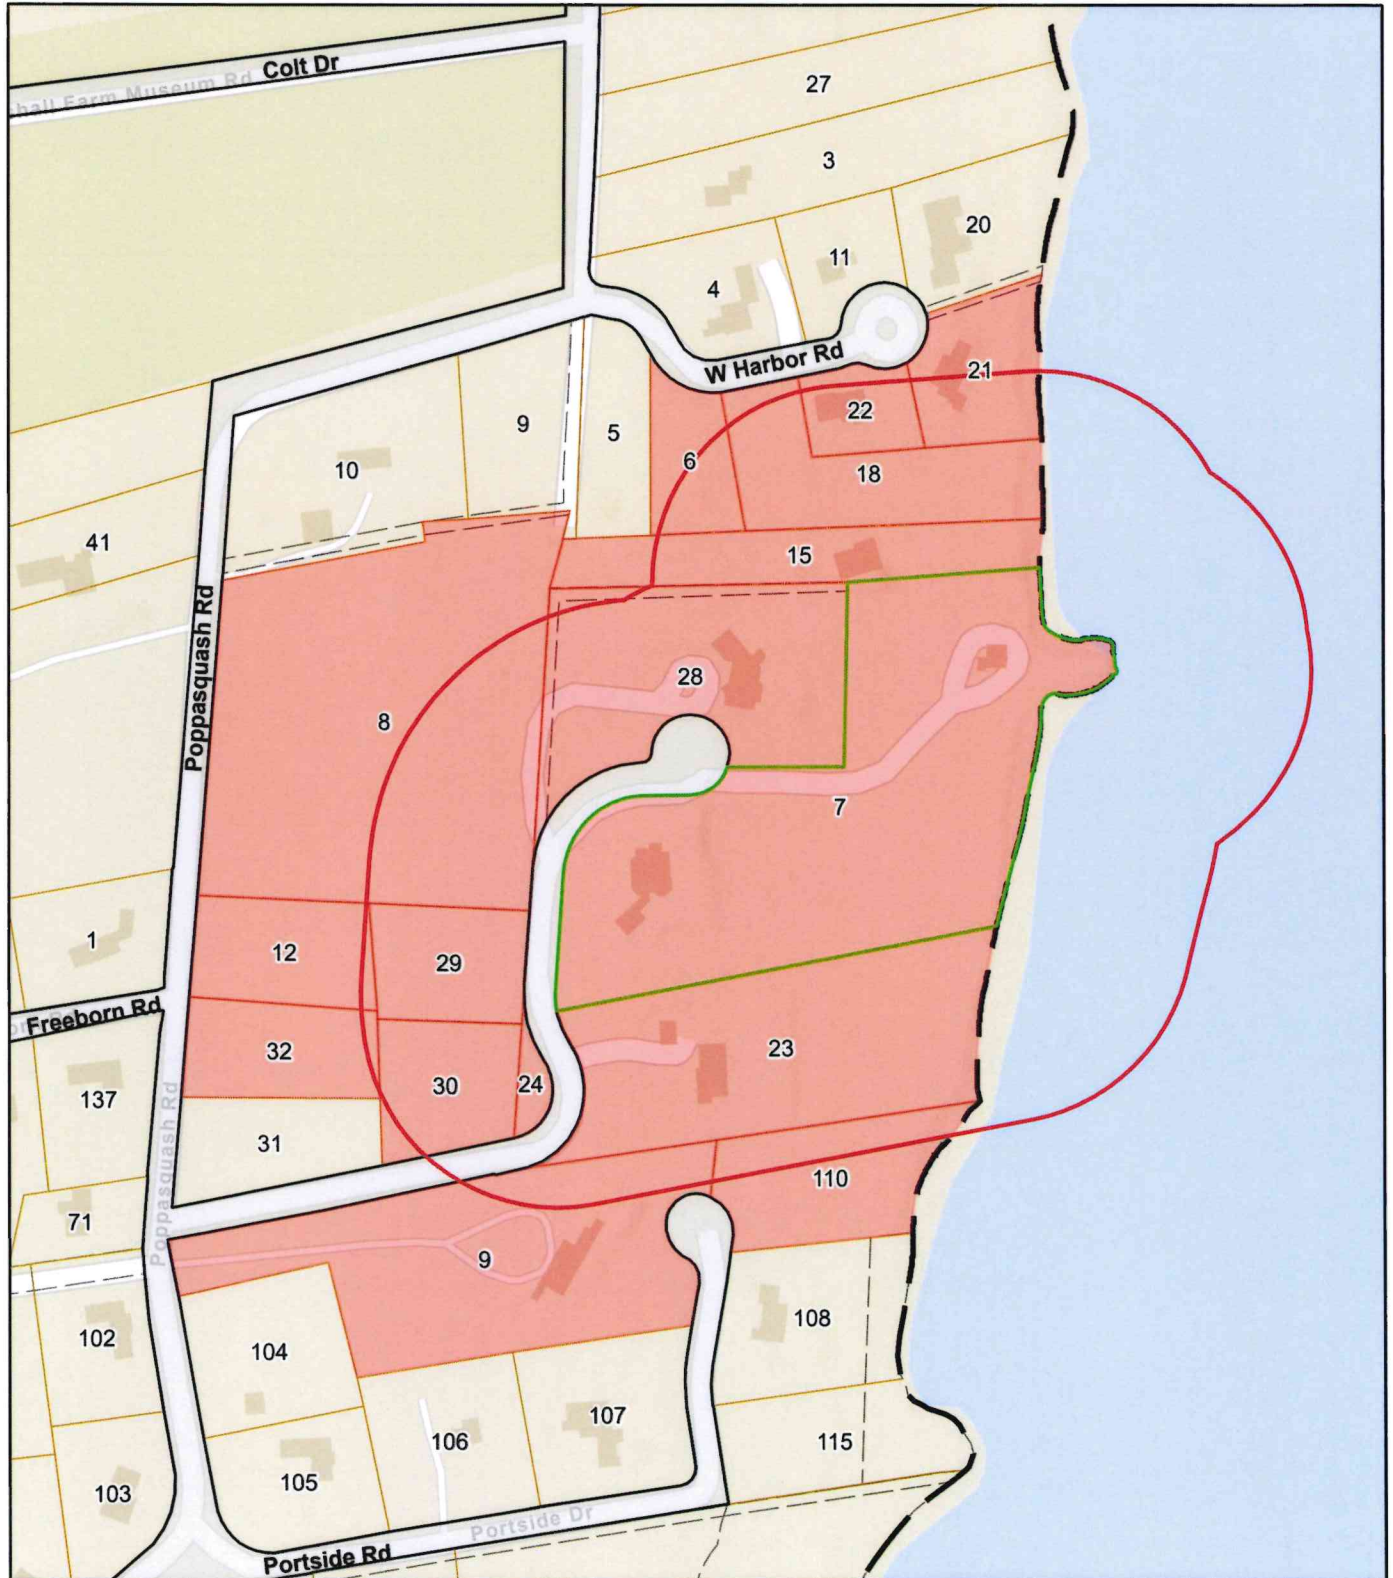

Data shown on this map is provided for planning and informational purposes only. The municipality and CAI Technologies are not responsible for any use for other purposes or misuse or misrepresentation of this map.



300 feet Abutters List Report

Bristol, RI
May 11, 2026

Subject Property:

Parcel Number: 182-7
CAMA Number: 182-7
Property Address: 161 POPPASQUASH RD

Mailing Address: BRITO, JOSEPH M JR - TRUSTEE
JOSEPH M BRITO JR FAMILY TRUST
161 POPPASQUASH RD
BRISTOL, RI 02809

Abutters:

Parcel Number: 178-110
CAMA Number: 178-110
Property Address: 12 PORTSIDE DR

Mailing Address: WHELAN, JOSEPH D & CATHLEEN A TE
12 PORTSIDE DR
BRISTOL, RI 02809

Parcel Number: 178-9
CAMA Number: 178-9
Property Address: 165 POPPASQUASH RD

Mailing Address: GLASER, SCOTT TRUSTEE
165 POPPASQUASH RD
BRISTOL, RI 02809

Parcel Number: 182-12
CAMA Number: 182-12
Property Address: 171 POPPASQUASH RD

Mailing Address: GRANOFF, EVAN J.
163 POPPASQUASH RD
BRISTOL, RI 02809

Parcel Number: 182-15
CAMA Number: 182-15
Property Address: 153 POPPASQUASH RD

Mailing Address: WESTCOTT, JIL & BELL, JOHN G. TE
411 WALNUT ST. UNIT 6451
GREEN COVE SPRINGS, FL 32043

Parcel Number: 182-18
CAMA Number: 182-18
Property Address: 6 WEST HARBOR RD

Mailing Address: AUSTIN, EDWARD A III TRUSTEE
EDWARD A AUSTIN III REVOCABLE
LIVING TRUST
C/O 45 HIGH ST
BRISTOL, RI 02809

Parcel Number: 182-21
CAMA Number: 182-21
Property Address: 12 WEST HARBOR RD

Mailing Address: MACDONALD, MARLIES H TRUSTEE &
MACDONALD, SUMNER B TRUSTEE
12 WEST HARBOR RD
BRISTOL, RI 02809

Parcel Number: 182-22
CAMA Number: 182-22
Property Address: 8 WEST HARBOR RD

Mailing Address: LEVICK, REBECCA A. TRUSTEE
REBECCA A. LEVICK REV TRUST -
8 W HARBOR RD
BRISTOL, RI 02809

Parcel Number: 182-23
CAMA Number: 182-23
Property Address: 163 POPPASQUASH RD

Mailing Address: GRANOFF, EVAN J. ETUX TE C/O
GRANOFF ASSOCIATES
163 POPPASQUASH RD
BRISTOL, RI 02809

Parcel Number: 182-24
CAMA Number: 182-24
Property Address: POPPASQUASH RD

Mailing Address: BRITO, JOSEPH M JR - TRUSTEE
JOSEPH M BRITO JR FAMILY TRUST
161 POPPASQUASH RD
BRISTOL, RI 02809

Parcel Number: 182-28
CAMA Number: 182-28
Property Address: 159 POPPASQUASH RD

Mailing Address: THREEACRES LLC C/O MARK WILCOX
159 POPPASQUASH rd
BRISTOL, RI 02809



www.cai-tech.com



300 feet Abutters List Report

Bristol, RI
May 11, 2026

Parcel Number: 182-6
CAMA Number: 182-6
Property Address: 4 WEST HARBOR RD

Mailing Address: WATT, DAVID B & DEBORAH TE
4 WEST HARBOR RD
BRISTOL, RI 02809

Parcel Number: 182-7
CAMA Number: 182-7
Property Address: 161 POPPASQUASH RD

Mailing Address: BRITO, JOSEPH M JR - TRUSTEE
JOSEPH M BRITO JR FAMILY TRUST
161 POPPASQUASH RD
BRISTOL, RI 02809

Parcel Number: 182-8
CAMA Number: 182-8
Property Address: POPPASQUASH RD

Mailing Address: KINDER, JANICE S - TRUSTEE JANICE S
KINDER LIVING TRUST
43 QUAIL ROAD
PORTSMOUTH, RI 02871



www.cai-tech.com

5/11/2026

Data shown on this report is provided for planning and informational purposes only. The municipality and CAI Technologies are not responsible for any use for other purposes or misuse or misrepresentation of this report.

Page 2 of 2

AUSTIN, EDWARD A III TRUS
EDWARD A AUSTIN III REVOC
C/O 45 HIGH ST
BRISTOL, RI 02809

WESTCOTT, JIL & BELL, JOH
411 WALNUT ST. UNIT 6451
GREEN COVE SPRINGS, FL 32043

BRITO, JOSEPH M JR - TRUS
JOSEPH M BRITO JR FAMILY
161 POPPASQUASH RD
BRISTOL, RI 02809

WHELAN, JOSEPH D & CATHLE
12 PORTSIDE DR
BRISTOL, RI 02809

GLASER, SCOTT TRUSTEE
165 POPPASQUASH RD
BRISTOL, RI 02809

GRANOFF, EVAN J.
163 POPPASQUASH RD
BRISTOL, RI 02809

GRANOFF, EVAN J. ETUX TE
C/O GRANOFF ASSOCIATES
163 POPPASQUASH RD
BRISTOL, RI 02809

KINDER, JANICE S - TRUSTE
JANICE S KINDER LIVING TR
43 QUAIL ROAD
PORTSMOUTH, RI 02871

LEVICK, REBECCA A. TRUSTE
REBECCA A. LEVICK REV TRU
8 W HARBOR RD
BRISTOL, RI 02809

MACDONALD, MARLIES H TRUS
MACDONALD, SUMNER B TRUST
12 WEST HARBOR RD
BRISTOL, RI 02809

THREEACRES LLC
C/O MARK WILCOX
159 POPPASQUASH rd
BRISTOL, RI 02809

WATT, DAVID B &
DEBORAH TE
4 WEST HARBOR RD
BRISTOL, RI 02809