


COPIED TO MATCH
SITE EXISTING TOBACCO

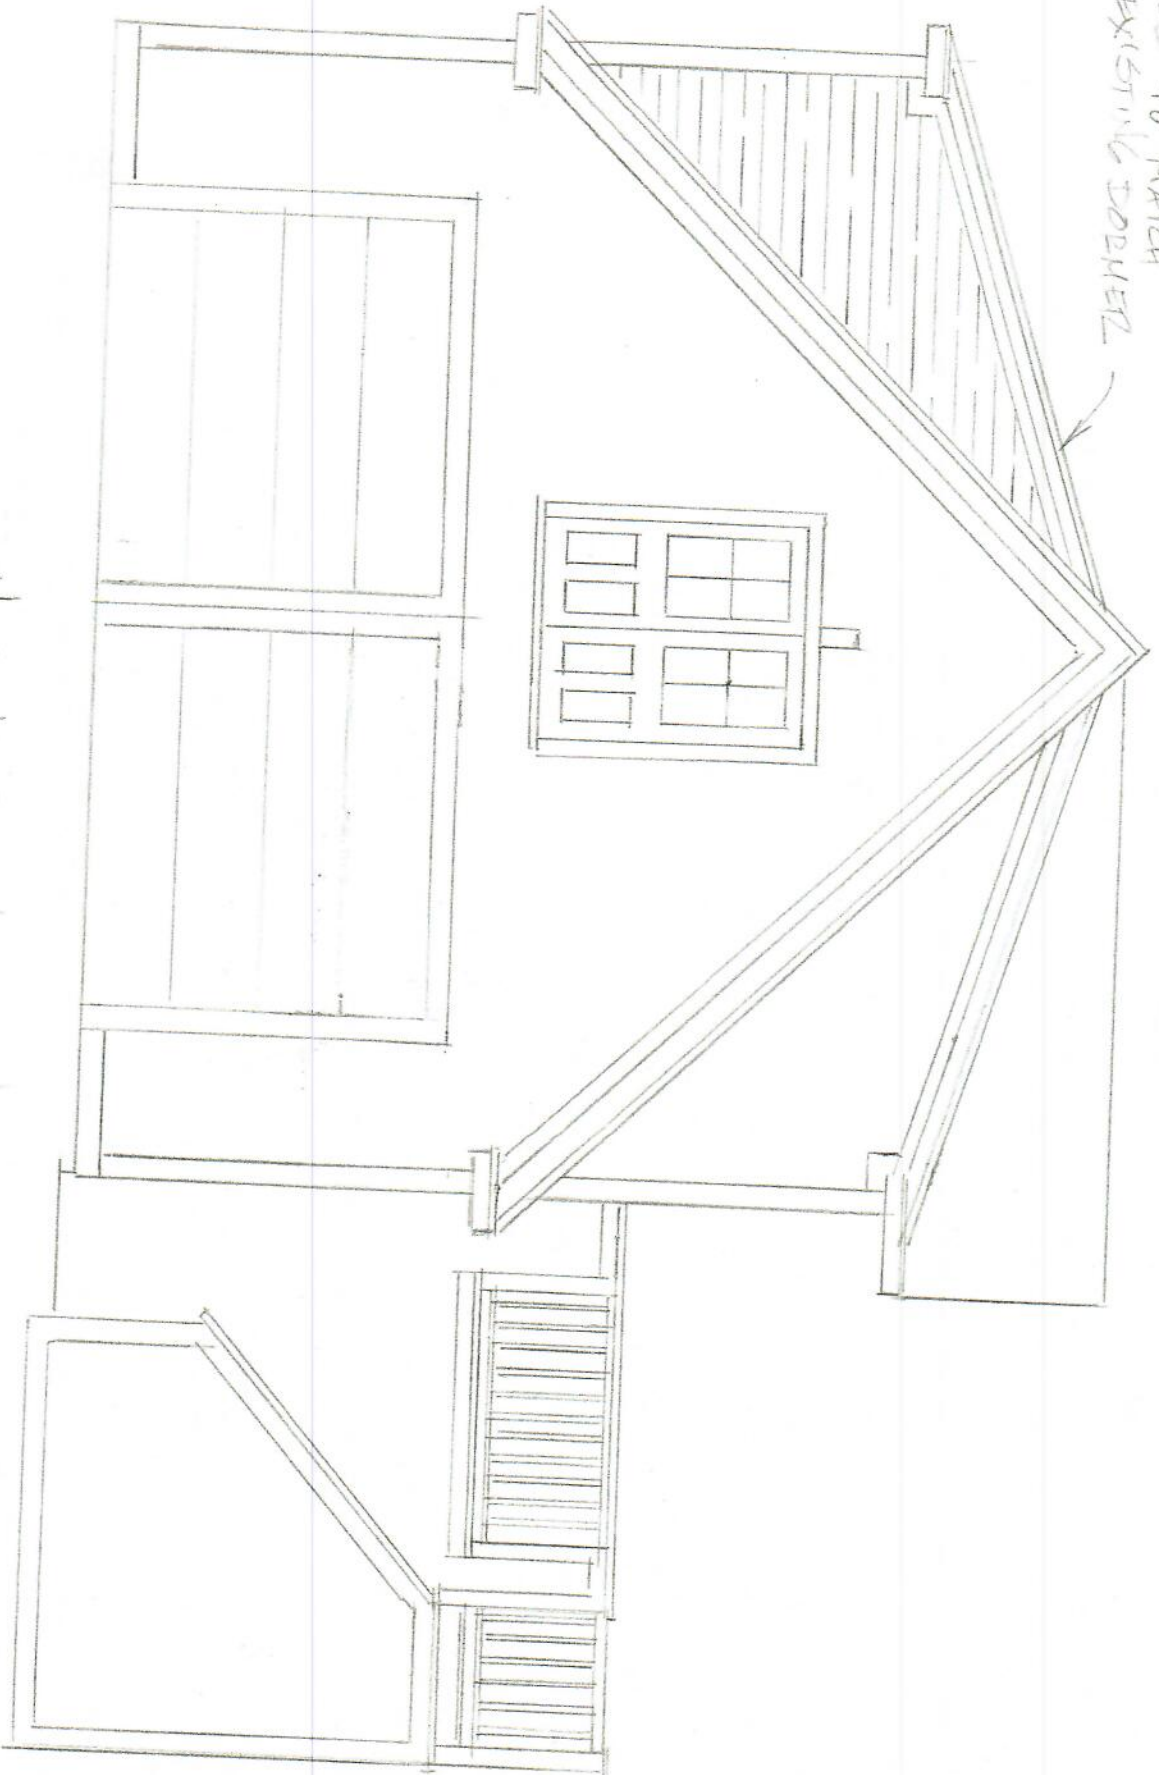

NORTH ELEVATION

$\frac{1}{4}'' = 1'-0''$

New DOOR



EAST ELEVATION

$\frac{1}{4}'' = 1'-0''$