AZEK, COMPOSITE VERANDA 3/4" X 3-1/2" PERFORMANCE WHITE CELLULAR TRIM BOARD.

AZEK, COMPOSITE VERANDA 3/4" X 7-1/4" PERFORMANCE WHITE CELLULAR TRIM BOARD.

WOOD CROWN MOLDING TO BE INSTALLED AS DETAILED ON A108

WINDOW & DOOR TRIM 1" X 4" AZEK, COMPOSITE TRIM AROUND ALL WINDOWS, EXCEPT FOR WOOD WINDOWSILL PLACEMENT.

<u>WINDOWSILL</u> 1-5/8" WOOD SILLS UNDER EACH TOWER WINDOW EXTENDING 1" HORIZONTALLY FROM ACCEPTED TRIM.

NO WINDOW SILL THIS WINDOW, INSTALL 1X4 TRIM ON ALL 4 SIDES.


8" AZEK, COMPOSITE BOARD MITERED AT CORNER

WATER TABLE AZEK, COMPOSITE 10" BOARD WITH 1" AZEK, COMPOSITE OVERHANG (TOP) AT 45-DEGREES.

EXISINTG WOOD GABLE / SOFFIT AND OVERHANG TRIM TO REMAIN.



EXISTING WOOD GABLE / SOFFIT OVERHANG TO **REMAIN IN ITS ENTIRETY** ON THIS ELEVATION ..

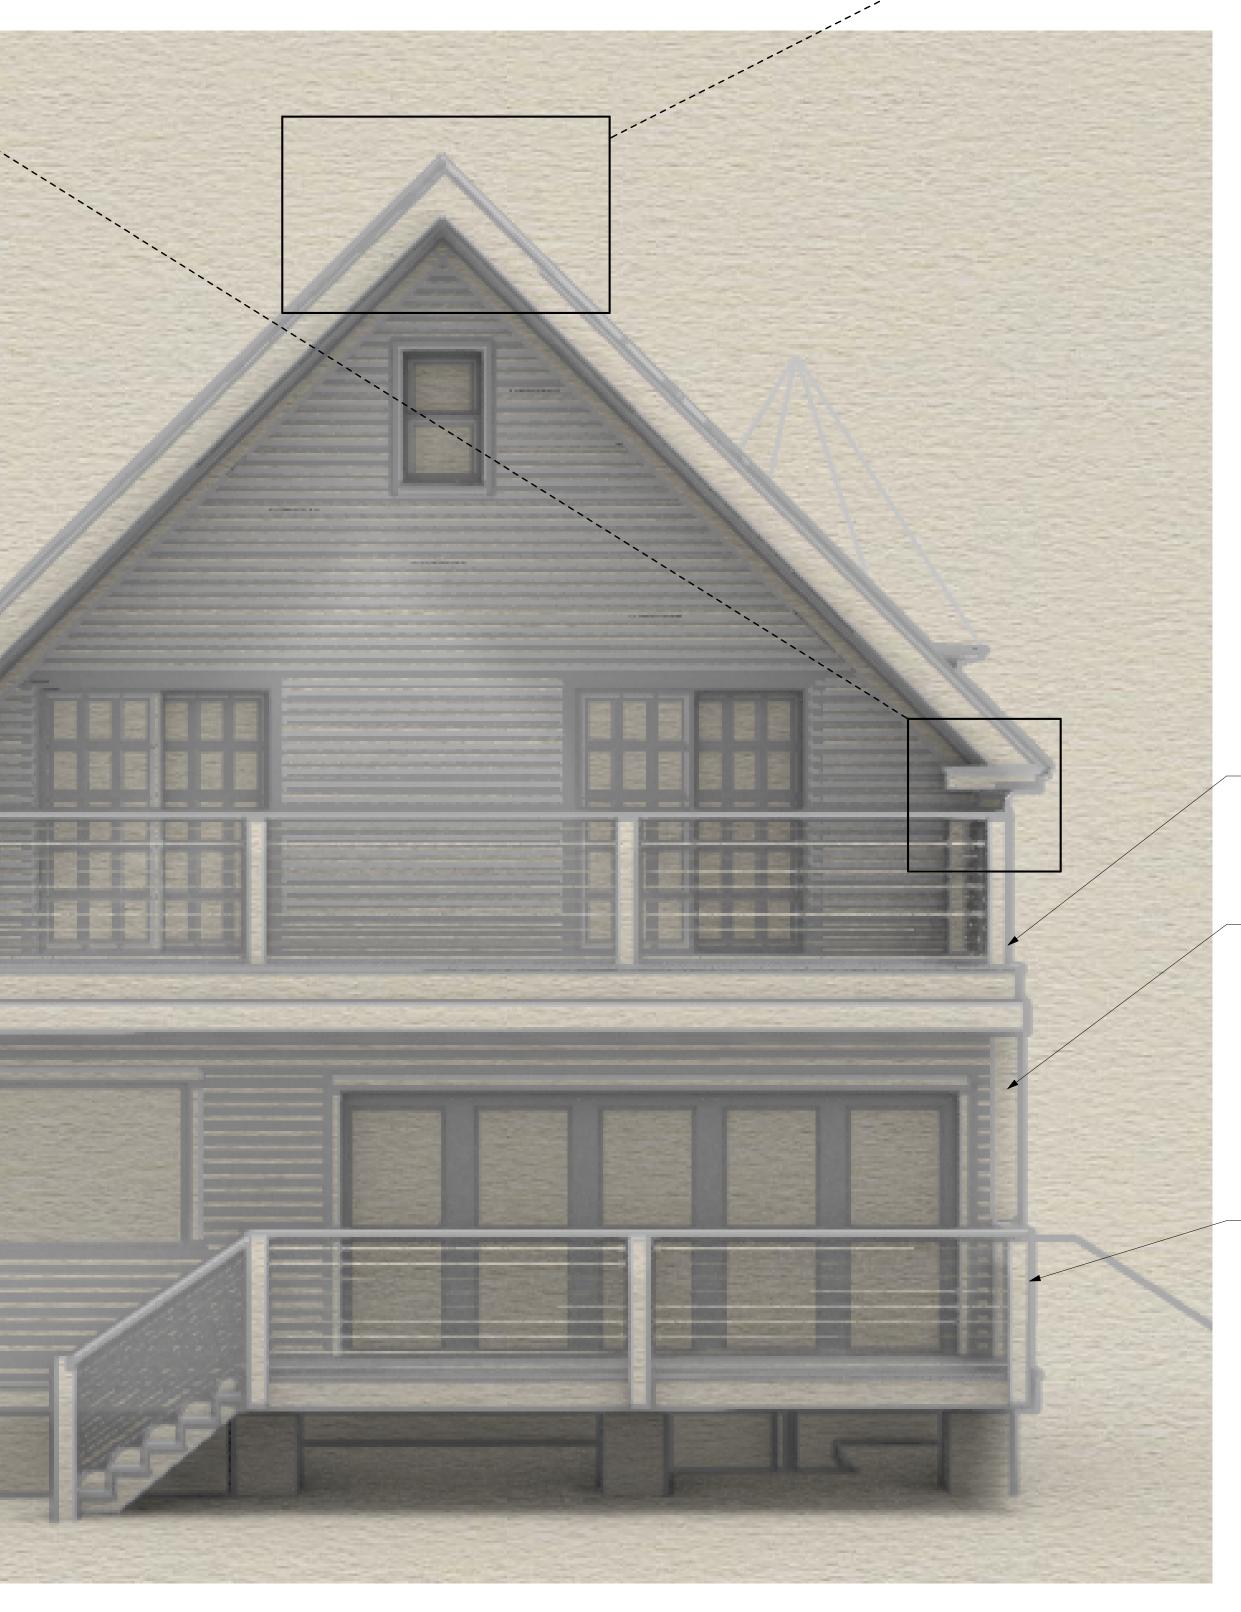

SECOND LEVEL DECK RAILING SYSTEM WITH WOOD POSTS WRAPPED IN AZEK SLEEVE AND CABLE SYSTEM TO **BE DETERMINED BY PROJECT** MONITOR. DECKING TO REMAIN AS PREVIOUSLY APPROVED TREX - COMPOSITE DECKING.

- 8" AZEK, COMPOSITE BOARD MITERED AT CORNER

FIRST LEVEL DECK RAILING SYSTEM WITH WOOD POSTS WRAPPED IN AZEK SLEEVE AND CABLE SYSTEM TO **BE DETERMINED BY PROJECT** MONITOR. DECKING TO REMAIN AS PREVIOUSLY APPROVED COMPOSITE DECKING. DECKING NOT TO BE VISIBLE FROM BIKE PATH/HARBOR 40' AND BELOW WATER LEVEL, HIDDEN FROM PROPERTY PERIMETER WALL (EXISTING), IN-LINE WITH 'BEACH HOUSE' DISTANCE.

***SEE EAST (FRONT) ELEVATION FOR ADDITIONAL DETAIL ON PRIOR (E) & (N)TRIM CONFIGURATIÓN.

