



Town of Bristol, Rhode Island Zoning Board of Review

10 Court Street, Bristol, RI 02809

Telephone: (401) 253-7000

www.bristolri.gov

September 17, 2026

File #: ZBR-26-46

NOTICE OF PUBLIC HEARING

PERSUANT TO THE BRISTOL ZONING ORDINANCE

Notice is hereby given by the Zoning Board of Review
that a Public Hearing will be held in-person at:

Bristol Town Hall

10 Court Street, Bristol, RI 02809

Monday, October 5, 2026 at 7:00 p.m.

In regards to the petition of:

Applicant: Joseph A. Motta

Owner of Record: Joseph A. Motta and Ronald J. Rocha

Location: 635 WOOD ST , BRISTOL, RI, 02809

Plat: 6 Lot: 25

Zoning District: R-10

Applicant is requesting **Dimensional Variances** to:

construct second and third floor additions to an existing 26ft. x 32ft. single-family dwelling with less than the required front yard and with less than the required left side yard.

Edward M. Tanner

Principal Planner / Zoning Enforcement Officer

Scanned copies of all applications and supporting materials will be available on the Town of Bristol website at <https://bristol-ri.municodemeetings.com/>. If you have any comments regarding this petition, but are unable to attend, you may submit your comments in writing to the Zoning Board via regular mail addressed to: Zoning Board of Review, Bristol Town Hall, 10 Court Street, Bristol, RI 02809 or via email to etanner@bristolri.gov.



Zoning Board of Review Application
Town of Bristol

Record ID: ZBR-26-46

635-A Wood Street 6 25

September 9, 2026

Applicant

Name of Applicant	Joseph A. Motta
Who is Submitting this Application	Contractor
	If other, Describe:
Owner's Name (If Different than Applicant)	Joseph A. Motta

Location for Application

Property Type	Both		
Zoning District	R-10		
Address, Plat, Lot	Address	Plat	Lot
	635-A Wood Street	6	25

Type of Application

Application Type	Dimensional Variance
Proposed	Addition
	If other, Detail:
New Building Type	
	If other, Detail:

Size of Proposed Building(s)/Addition(s) (If applicable)

Total Square Footage	1,532 feet
Width in Feet	32 feet
Length in Feet	26 feet
Height Above Grade	35 feet
Number of Stories	3

Setbacks

Front Yard in Feet	3.5 feet
Rear Yard in Feet	0 feet
Left Side Yard in Feet	3.5 feet
Right Side Yard in Feet	0 feet
Height in Feet	0 feet

Extension Request	
Date of Original Extension	
Date of First Extension	

Provisions of Zoning Ordinance (If Known)

Section 28-111, Table B. Front yard and left side yard setbacks in R-10 zone.

Describe the extent of the proposed alterations and the reasons for the requesting relief

Porch not being done, please disregard, existing structure is 3.5 feet over set back line on left side only , we are not changing the footprint of the current house or adding a foundation only going up 2 full story with living space on the third floor

Existing Lot Specifications

Current Use of Premises	Residential
	If other, explain:
Number of Units	
Lot Area	5,000
Lot Frontage	50
Lot Depth	100

Existing Buildings & Structures

Structure:	Square Footage:	Building/Structure Detail if Other:
------------	-----------------	-------------------------------------



1 inch = 19 Feet



www.cai-tech.com

September 15, 2026




Data shown on this map is provided for planning and informational purposes only. The municipality and CAI Technologies are not responsible for any use for other purposes or misuse or misrepresentation of this map.

Owner	Owner Account #:	18-2304-20	% Owned
Owner 1	ROCHA, RONALD J LE		
Owner 2	MOTTA, JOSEPH A		
Owner 3			
Address	635 A WOOD ST, BRISTOL, RI 02809		

Previous Owners & Sales Information						
Grantor	Date	Sale Price	Leg Ref	NAL	Deed Type	
ROCHA, RONALD J LE	06/15/2021	0	2117-260		Q	
ROCHA, RONALD J.	05/09/2016	0	1844-286	A	Q	
ROCHA, ALICE & RONALD J. JT	02/20/2013	0	1695-93	A	Q	
AGOSTINHO, DENNIS P. (SURVIVOR)	06/11/1992	0	240-192		Q	
AGOSTINHO, DENNIS P. (SURVIVOR)	06/11/1982	0	240-190		W	

Assessment					
Use Code	Bldg Value	SF/YI Value	Land Size	Land Value	Assessed Value
01	261,400	0	0.11	145,900	407,300
TOTAL	261,400	0	0.11	145,900	407,300
Source > Mkt Adj Cost			VAL per SQ Unit/Card > 188.15		
			VAL per SQ Unit/Parcel > 188.15		

Previous Assessments						
Year	LUC	Building	SF/YI	Land Size	Land	Assessed Value
2026	01	261,400	0	0	145,900	407,300
2025	01	261,400	0	0	145,900	407,300
2024	01	153,900	0	0	121,600	275,500
2023	01	153,900	0	0	121,600	275,500
2022	01	153,900	0	0	121,600	275,500
2021	01	129,600	0	0	108,500	238,100

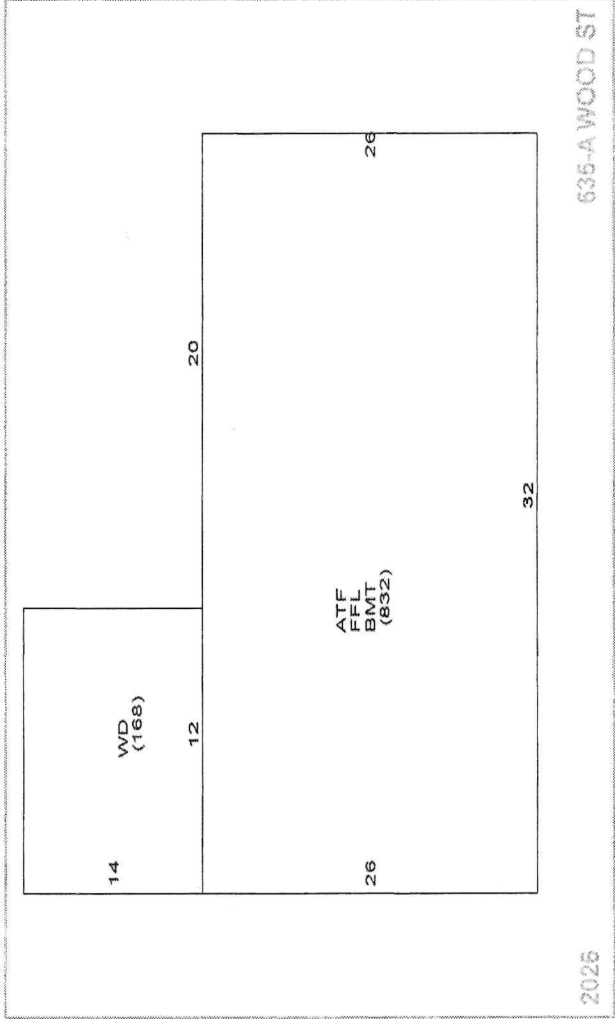

Land Information									
Use Description	Units	Unit Type	Land Type	LT Fact	Unit Price	Adjusted	Neigh	Inf 1	Inf 1 %
01 NR Single I	0.11455	AC	P	1.00	1,092,000	1,273,680	J	Inf 2	Inf 2 %
1								Inf 3	Inf 3 %
2								Appr Value	Spec Land
3								Juris	Fact
4								Use Value	

► Building Information

Description	BLDG Type	Story Height	1 Story Attic Finish	Description
RES Units	Cape	COM Units	0	
Foundation	Concrete	BMT Floor	Concrete	
Frame 1	Wood	Frame 2	%	
EXT Wall 1	Vinyl Siding	EXT Wall 2	%	
Roof Type 1	Gable	Roof Type 2	%	
Roof Cover 1	Asphalt Shlr	Roof Cover 2	%	
INT Wall 1	Drywall	INT Wall 2	%	
Floors 1	Hardwood	Floors 2	Vinyl	10
BMT Garages		Color		
Plumbing		Electrical		
Insulation		INT vs EXT		
Heat Fuel	Oil	Heat Type	Radiant Hot Water	
# Heat Sys		% Heated	100	
% Solar HW		% A/C		
% COM Wall		% Vacuum		
Ceil HIGHT		Ceiling Type		
Parking Type		% Sprinkled		
EXT View				

► Grade

Grade	Q4	Q4	Q4	Q4
Year Built	1950	EFF Year		
Alt LUC		Alt %	0.00	
► Depreciation				
Code	AV	Description	%	
Condition	AV	AV - Average	35.0	
Functional				
Economic				
Special				
OV				
Bas \$/SQ		Size Adj	1.21	
Constr Adj			1.01	
Adj \$/SQ			289.85	
Other Feats			25,500	
Grade Fac			1.00	
Neigh Infl			1.00	
Land Factor			1.00	
Adj Total			402,099	
Depreciation			140,735	
Depr Total			261,364	
Total Depreciation %		>	35.0	

► Sub-Area Detail

Code	Description	Area	Fin. Area	Rate	Undep Val
FFL	1st FLOOR	832	832	289.85	241,155
ATF	FIN ATTIC	333	333	289.85	96,462
WD	WOOD DECK	168	0	16.71	2,807
BMT	BASEMENT	832	0	43.48	36,175
Total		2,165	1,165		376,599

► Visit History

Date	Result	By
12/4/2024	REVIEW	MP
8/6/2021	REVIEW	
9/28/2018	REVIEW	
7/20/2018	MEASURED	
10/15/2007	MEASURED	
10/15/2007	LISTED	

► Notes

NEW ROOF 12/08 EAS

► Remodeling History

Additions	Plumbing	Electric	Heating	General
Interior				
Exterior				
Kitchen				
Bath(s)				
Complex				
Location				
Tot Units				
FL Level				
# Floors				0
Bldg Seq				1

► Condo Data

Complex	
Location	
Tot Units	
FL Level	
# Floors	0
Bldg Seq	1

► Building Permits

Issue Date	Permit #	Closed Date	BP Type	Est. Cost	% Done	Status	Description/Directions
10/14/2008	B25320		BLDG	0	100	Closed	RESHINGLE ROOF
1							
2							
3							
4							
5							
6							
7							
8							
9							

► Special Features & Yard Items


Use	Description	A	Y/S	Qty	Length	Width	SF Size	Quality	Condition	Year	Assessed Value
1											
2											
► Other Info.

AFDU	
ntTermRental	
PriorD1c	
PriorD2a	
PriorD2b	
PriorD2c	
PriorD3a	
PriorD3b	
PriorD3c	

► Room Counts by Floor

Units	# Rooms	# Bedrooms	Floor Level
1	1	6	3
2			
3			
4			
Totals	1	6	3

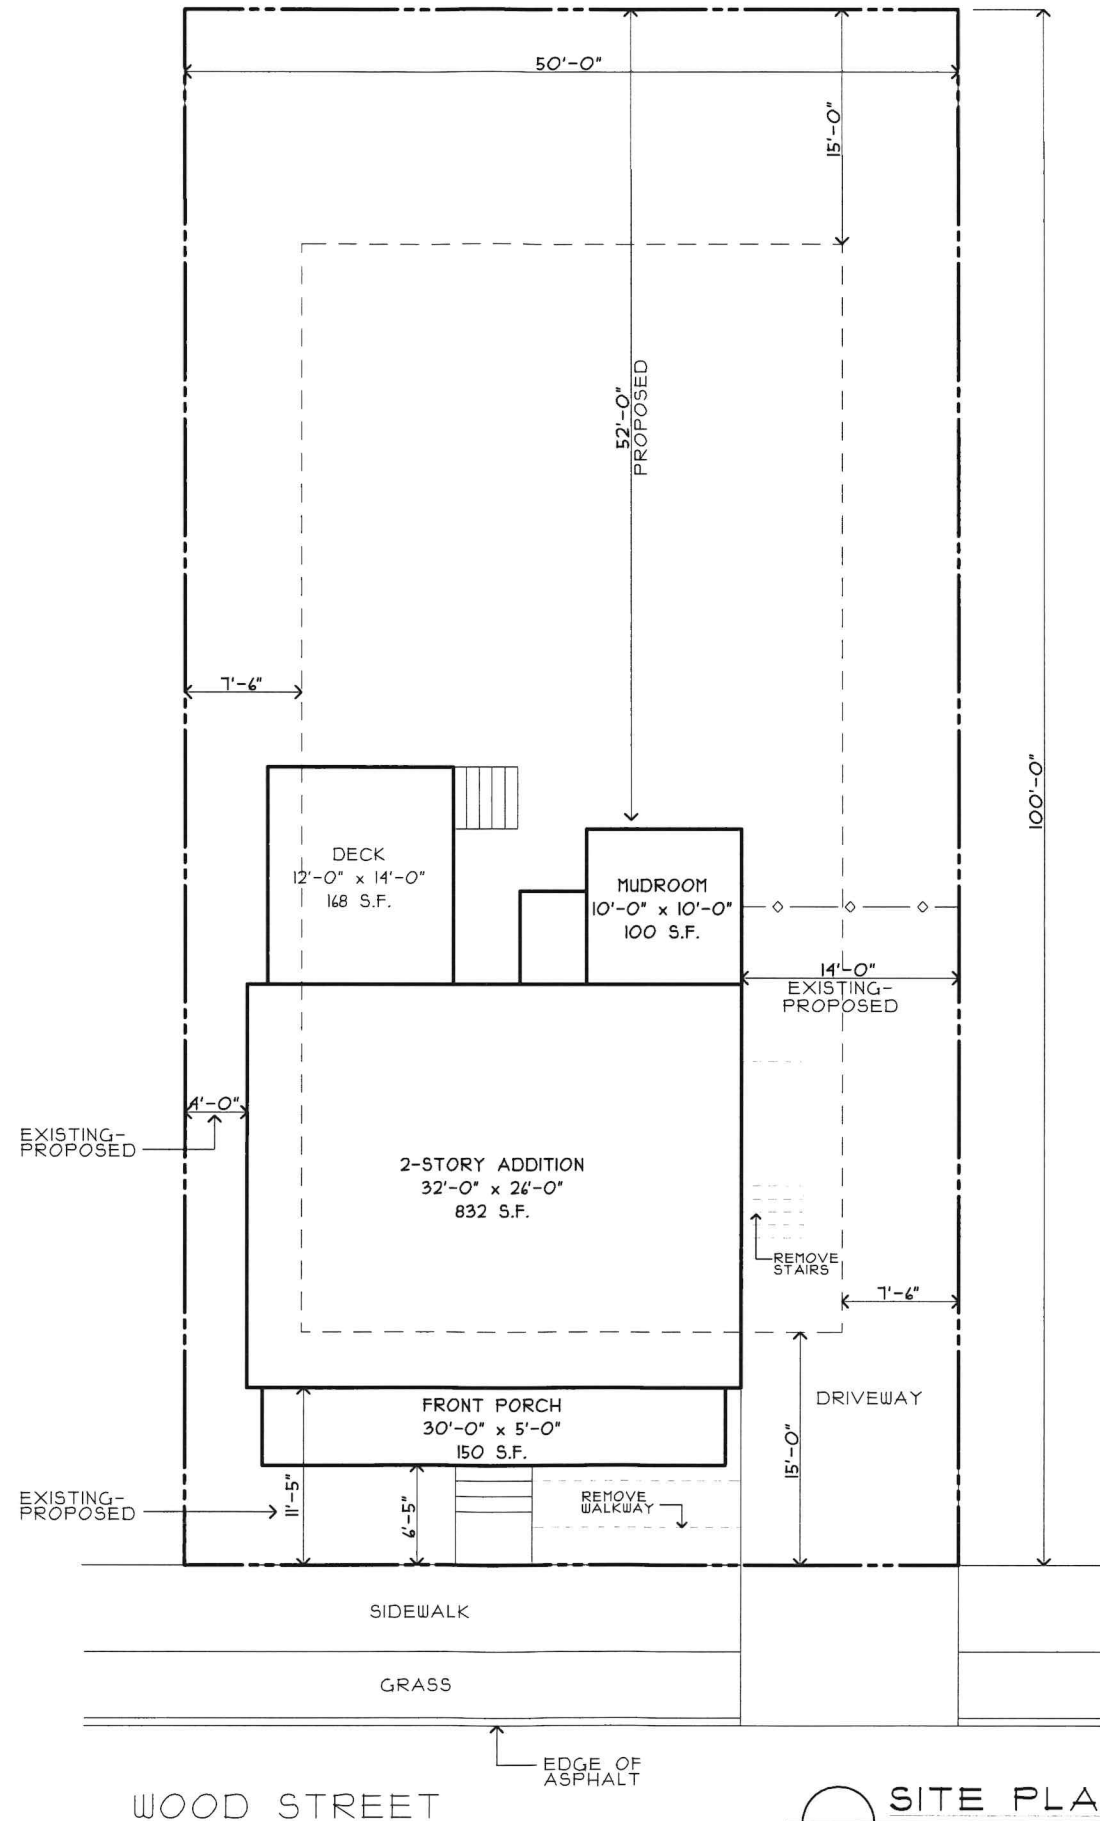

MOTTA RESIDENCE
635-A WOOD STREET
BRISTOL, RI 02809

MAP-LOT: 6-25
SIZE: 5,000 SF
ZONING: R-10


50%
ADJUSTED

R-10 SETBACKS:

FRONT: 30' → 15'
REAR: 15' → 7'-6"
SIDE: 30' → 15'

MAX. COVER: 25%

ALL MEASUREMENTS SHOWN WERE
MEASURED IN FIELD USING REASONABLE
ASSUMPTIONS FOR PROPERTY LINE
USING ESTABLISHED FENCES, PLANTINGS,
AND CURRENT LAND USEAGE.
THIS IS NOT A PROFESSIONAL SURVEY.

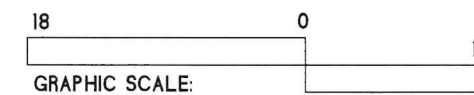


SITE PLAN
SCALE: 1" = 12'


MOTTA RESIDENCE
635-A WOOD STREET
BRISTOL, RI 02809

PROPOSED: DATE:
SITE PLAN 9/2/2026


S1

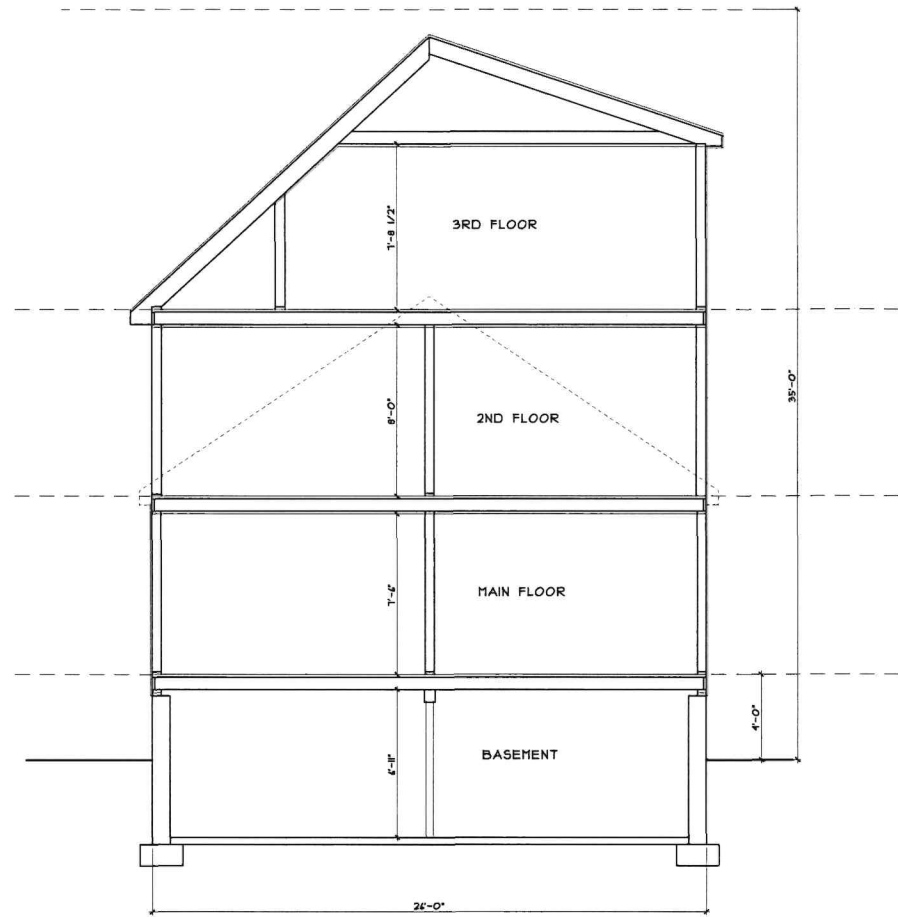


PROPOSED SECTION
SCALE: 1/4" = 1'-0"

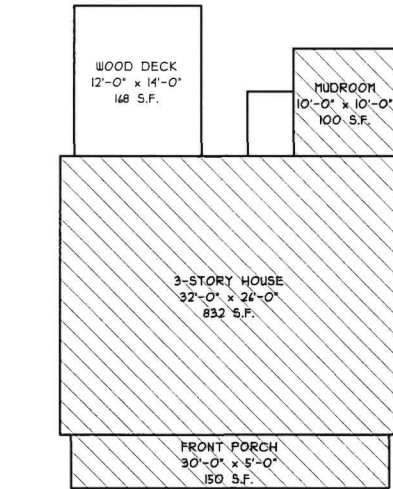


SCOPE OF WORK
DO NOT SCALE

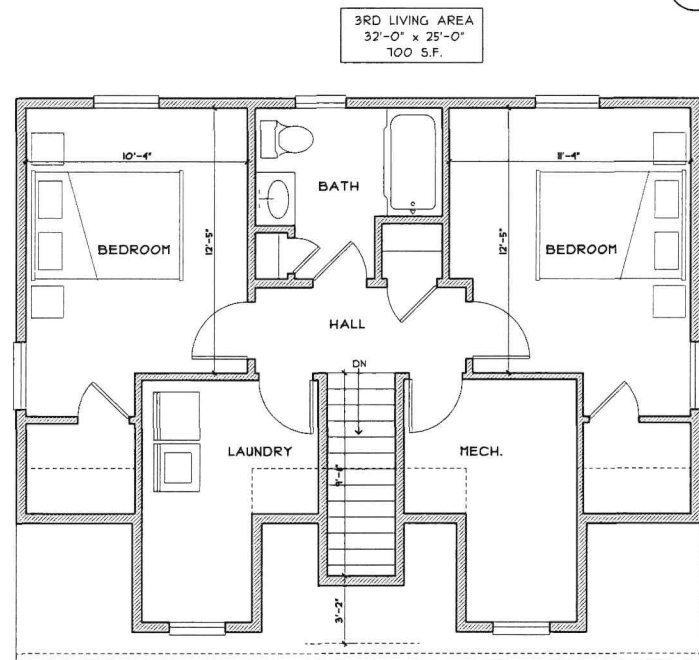

3RD FLOOR PLAN
SCALE: 1/4" = 1'-0"

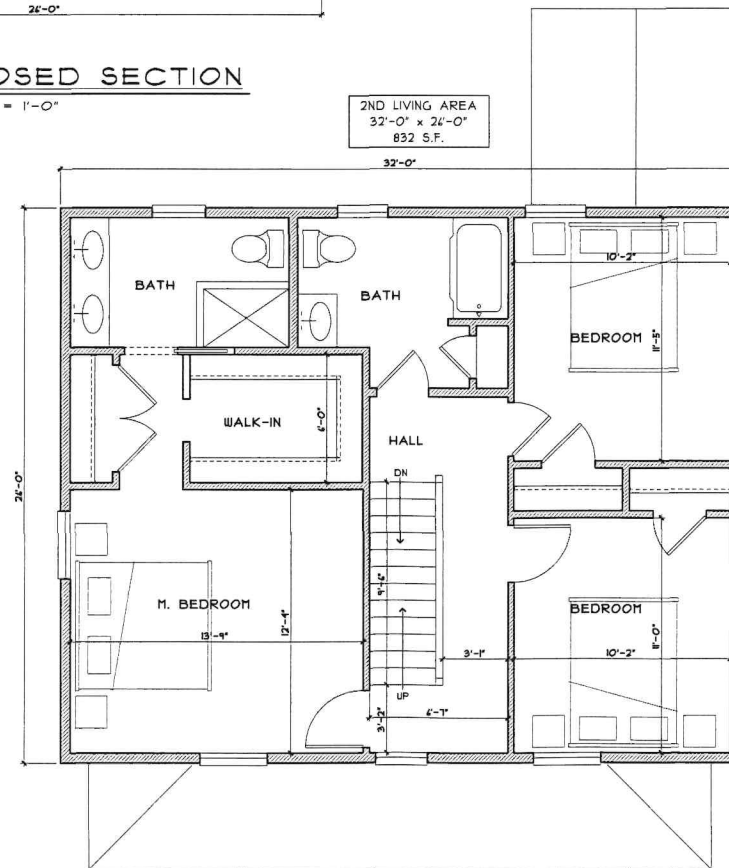

2ND FLOOR PLAN
SCALE: 1/4" = 1'-0"

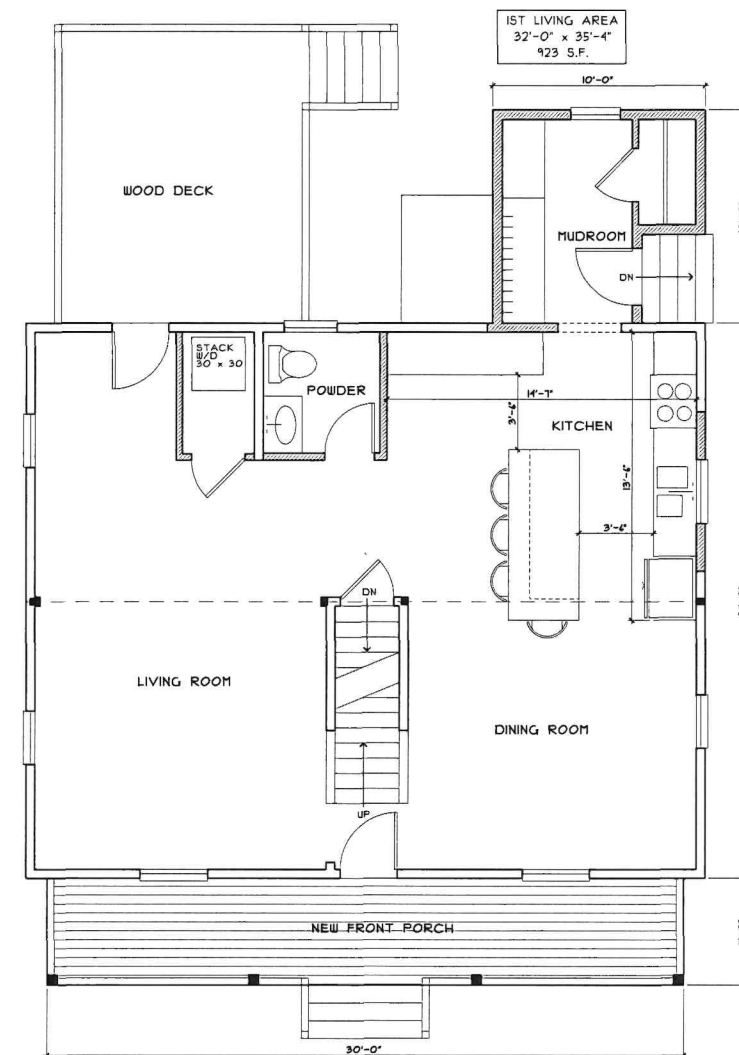

1ST FLOOR PLAN
SCALE: 1/4" = 1'-0"

MacCADD
Drafting
& Design

□ □ □

BRISTOL, RI
02809

e-mail
MacCADD@aol.com

MOTTA
RESIDENCE

□ □ □


325-A WOOD STREET
BRISTOL, RI
02806

DATE: 9/2/2026

REVISIONS:

A1

SHEET NO:

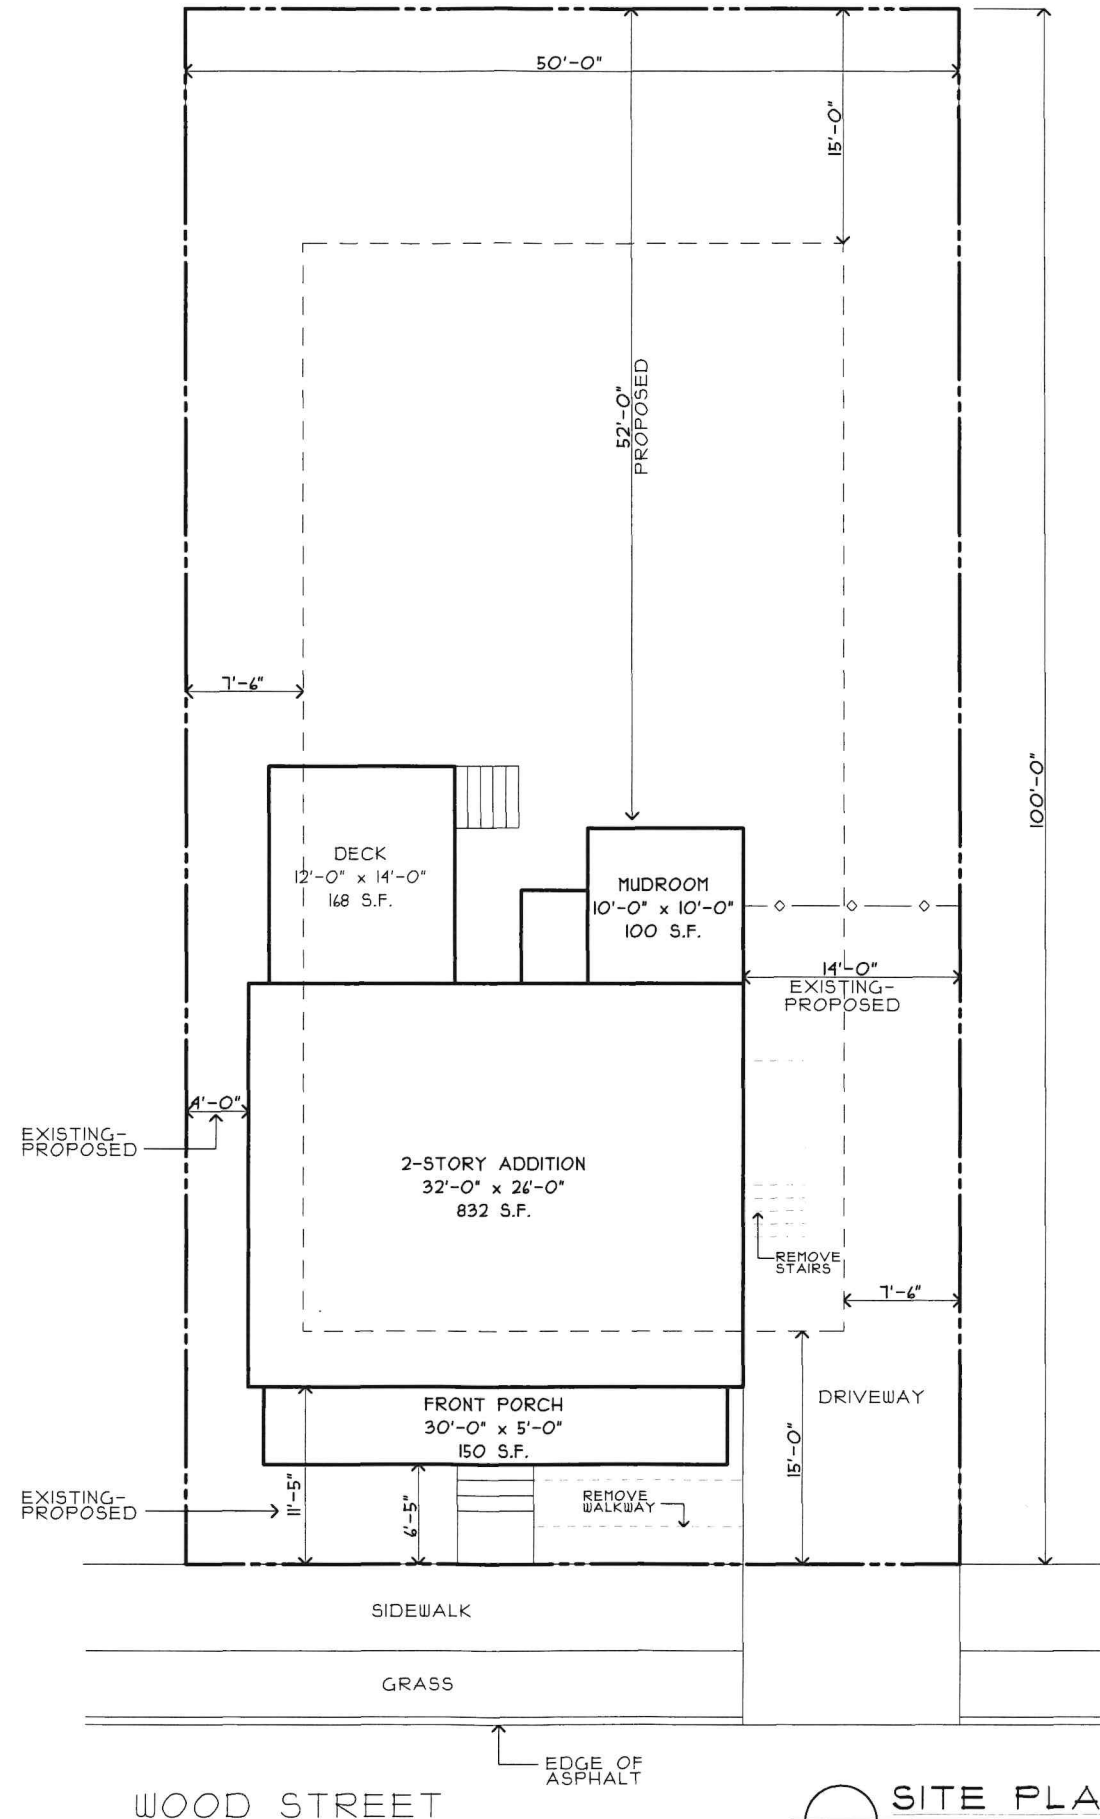

MOTTA RESIDENCE
635-A WOOD STREET
BRISTOL, RI 02809


MAP-LOT: 6-25
SIZE: 5,000 SF
ZONING: R-10


R-10 SETBACKS:

FRONT: 30' → 15'
REAR: 15' → 7'-6"
SIDE: 30' → 15'

MAX. COVER: 25%

ALL MEASUREMENTS SHOWN WERE
MEASURED IN FIELD USING REASONABLE
ASSUMPTIONS FOR PROPERTY LINE
USING ESTABLISHED FENCES, PLANTINGS,
AND CURRENT LAND USEAGE.
THIS IS NOT A PROFESSIONAL SURVEY.

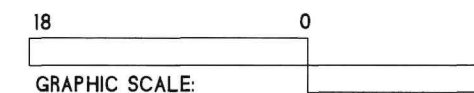

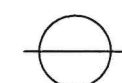 SITE PLAN
SCALE: 1" = 12'

MOTTA RESIDENCE
635-A WOOD STREET
BRISTOL, RI 02809

PROPOSED: DATE:
SITE PLAN 9/2/2026

S1



635-A Wood Street - 300' Radius


Town of Bristol, RI

September 15, 2026

1 inch = 282 Feet



www.cai-tech.com

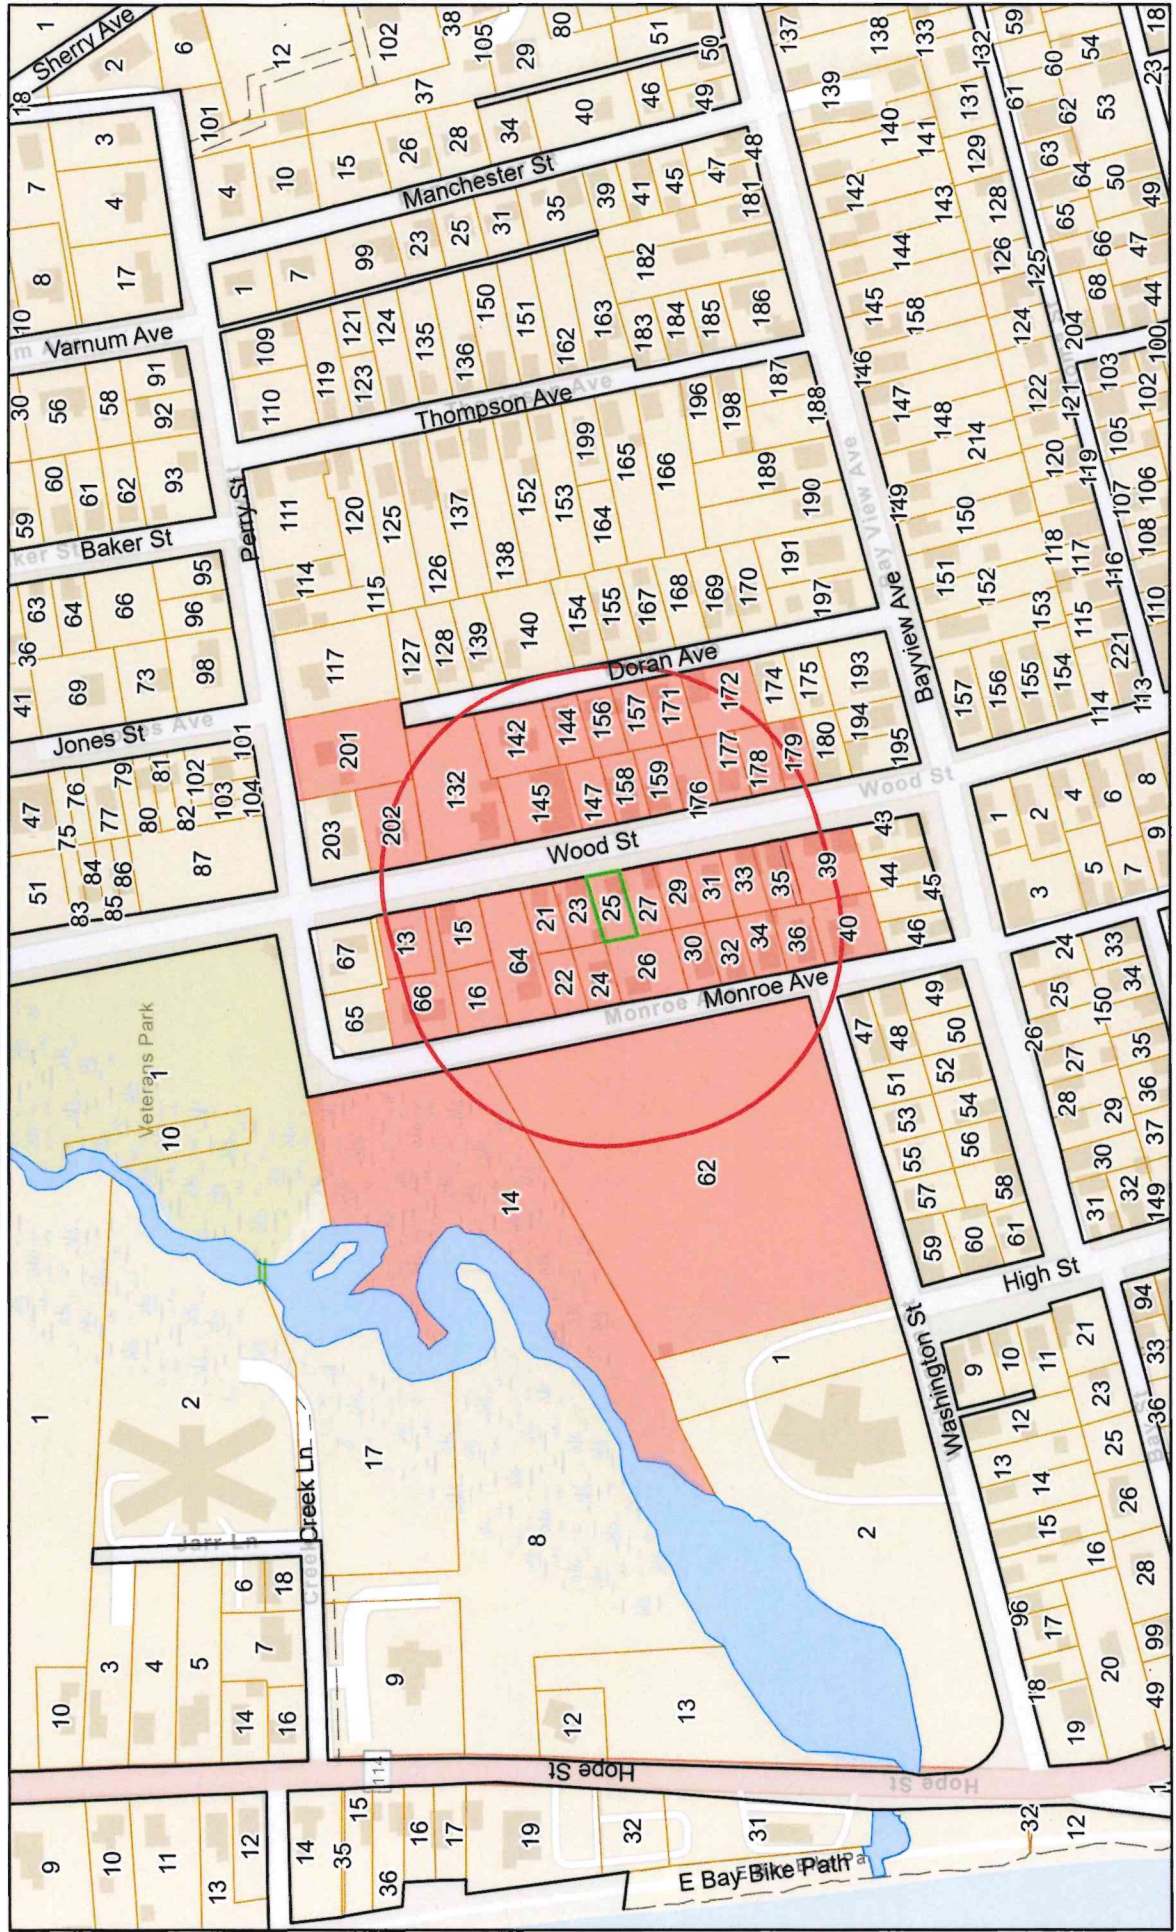

Data shown on this map is provided for planning and informational purposes only. The municipality and CAI Technologies are not responsible for any use for other purposes or misuse or misrepresentation of this map.



300 feet Abutters List Report

Bristol, RI
September 15, 2026

Subject Property:

Parcel Number: 6-25
CAMA Number: 6-25
Property Address: 635 A WOOD ST

Mailing Address: ROCHA, RONALD J LE MOTTA, JOSEPH A
635 A WOOD ST
BRISTOL, RI 02809

Abutters:

Parcel Number: 22-132
CAMA Number: 22-132
Property Address: 654 WOOD ST

Mailing Address: GOGLIA, PETER L. TRUSTEE PETER L
GOGLIA REV LIV TRST
1 BELVEDERE DR
BRISTOL, RI 02809

Parcel Number: 22-142
CAMA Number: 22-142
Property Address: 21 DORAN AVE

Mailing Address: ALMEIDA, GILBERT J
21 DORAN AVE
BRISTOL, RI 02809

Parcel Number: 22-144
CAMA Number: 22-144
Property Address: 19 DORAN AVE

Mailing Address: SERBST, MARIA M & PETER C TE
102 CHARLES ST
BRISTOL, RI 02809

Parcel Number: 22-145
CAMA Number: 22-145
Property Address: 652 WOOD ST

Mailing Address: WOOD STREET REALTY LLC
10 CEDAR ST
WELLESLEY, MA 02481

Parcel Number: 22-147
CAMA Number: 22-147
Property Address: WOOD ST

Mailing Address: MASTROSTEFANO, NICHOLAS H.
646 WOOD ST
BRISTOL, RI 02809

Parcel Number: 22-156
CAMA Number: 22-156
Property Address: 15 DORAN AVE

Mailing Address: DUGAN, JOSEPH L. & LISA H. TE
3540-218 EAST AVE
ROCHESTER, NY 14618

Parcel Number: 22-158
CAMA Number: 22-158
Property Address: 646 WOOD ST

Mailing Address: MASTROSTEFANO, NICHOLAS H.
646 WOOD ST
BRISTOL, RI 02809

Parcel Number: 22-159
CAMA Number: 22-159
Property Address: 644 WOOD ST

Mailing Address: HOLLANDS, GREGORY P
644 WOOD ST
BRISTOL, RI 02809

Parcel Number: 22-171
CAMA Number: 22-171
Property Address: 9 DORAN AVE

Mailing Address: KIMMEL, MATTHEW E. & FRANCIS,
SHAUNNA BETH TE
9 DORAN AVE
BRISTOL, RI 02809

Parcel Number: 22-172
CAMA Number: 22-172
Property Address: 7 DORAN AVE

Mailing Address: COVEL, ELIZABETH, TRUSTEE THE
ELIZABETH COVEL REV TRUST
7 DORAN AVE
BRISTOL, RI 02809



www.cai-tech.com

9/15/2026

Data shown on this report is provided for planning and informational purposes only. The municipality and CAI Technologies are not responsible for any use for other purposes or misuse or misrepresentation of this report.

Page 1 of 4



300 feet Abutters List Report

Bristol, RI
September 15, 2026

Parcel Number: 22-176
CAMA Number: 22-176
Property Address: 642 WOOD ST

Mailing Address: AGUIAR, JOSEPH F JR
642 WOOD ST
BRISTOL, RI 02809

Parcel Number: 22-177
CAMA Number: 22-177
Property Address: 638 WOOD ST

Mailing Address: DESAUTEL, JOHN MICHAEL TRUSTEE
638 WOOD ST
BRISTOL, RI 02809

Parcel Number: 22-178
CAMA Number: 22-178
Property Address: 636 WOOD ST

Mailing Address: RADUCHA, PAUL J. RADUCHA,
ELIZABETH
636 WOOD ST
BRISTOL, RI 02809

Parcel Number: 22-179
CAMA Number: 22-179
Property Address: 634 WOOD ST

Mailing Address: GAME MANAGEMENT, LLC
9 JANE LAND
BRISTOL, RI 02809

Parcel Number: 22-201
CAMA Number: 22-201
Property Address: 62 PERRY ST

Mailing Address: CANTARA, ALAN SHERRI A
7 RIDGELAND RD
BARRINGTON, RI 02806

Parcel Number: 22-202
CAMA Number: 22-202
Property Address: 658 WOOD ST

Mailing Address: AGUIAR, EDUARDO LE AMARAL-
RIBEIRO, E&AMARAL, M TC
11 BETSY DRIVE
BRISTOL, RI 02809

Parcel Number: 6-13
CAMA Number: 6-13
Property Address: 643 WOOD ST

Mailing Address: SYLVIA, FRANK J & LORRAINE JT
78 HIGH ST
BRISTOL, RI 02809

Parcel Number: 6-14
CAMA Number: 6-14
Property Address: MONROE AVE

Mailing Address: TOWN OF BRISTOL PARK
10 COURT ST
BRISTOL, RI 02809

Parcel Number: 6-15
CAMA Number: 6-15
Property Address: 641 WOOD ST

Mailing Address: SYLVIA, ROBERT J & TINA TE
641 WOOD ST
BRISTOL, RI 02809

Parcel Number: 6-16
CAMA Number: 6-16
Property Address: 72 MONROE AVE

Mailing Address: DULAC, RICHARD J & CAROL F,
TRUSTEES DULAC FAMILY TRUST
72 MONROE AVE
BRISTOL, RI 02809

Parcel Number: 6-21
CAMA Number: 6-21
Property Address: 639 WOOD ST

Mailing Address: RAFAEL, FRANCISCO S. MARIE LIFE
ESTATE
639 WOOD ST
BRISTOL, RI 02809

Parcel Number: 6-22
CAMA Number: 6-22
Property Address: MONROE AVE

Mailing Address: RAFAEL, FRANCISCO S. MARIE LIFE
ESTATE
639 WOOD ST
BRISTOL, RI 02809



www.cai-tech.com

9/15/2026

Data shown on this report is provided for planning and informational purposes only. The municipality and CAI Technologies are not responsible for any use for other purposes or misuse or misrepresentation of this report.

Page 2 of 4



300 feet Abutters List Report

Bristol, RI
September 15, 2026

Parcel Number: 6-23
CAMA Number: 6-23
Property Address: 637 WOOD ST

Mailing Address: ML CAPITAL REALTY, LLC
255 SHIPPEETOWN RD
EAST GREENWICH, RI 02818

Parcel Number: 6-24
CAMA Number: 6-24
Property Address: 66 MONROE AVE

Mailing Address: MALAFRONTA, BRIAN
66 MONROE AVE
BRISTOL, RI 02809

Parcel Number: 6-25
CAMA Number: 6-25
Property Address: 635 A WOOD ST

Mailing Address: ROCHA, RONALD J LE MOTTA, JOSEPH A
635 A WOOD ST
BRISTOL, RI 02809

Parcel Number: 6-26
CAMA Number: 6-26
Property Address: 64 MONROE AVE

Mailing Address: CAMPION, PAUL LINDA L. TE
64 MONROE AVE
BRISTOL, RI 02809

Parcel Number: 6-27
CAMA Number: 6-27
Property Address: 635 WOOD ST

Mailing Address: GERMANO, MARIA C. LE GERMANO, DAVID C. & GERMANO, ARMANDO C. &
635 WOOD ST
BRISTOL, RI 02809

Parcel Number: 6-29
CAMA Number: 6-29
Property Address: 633 WOOD ST

Mailing Address: HARTZELL, HEIDI A.
633 WOOD ST
BRISTOL, RI 02809

Parcel Number: 6-30
CAMA Number: 6-30
Property Address: 60 MONROE AVE

Mailing Address: ALEMANY, DAVID M.
60 MONROE AVE
BRISTOL, RI 02809

Parcel Number: 6-31
CAMA Number: 6-31
Property Address: 631 A WOOD ST

Mailing Address: SEDAM, JOEL & JENNIFER TE
631A WOOD STREET
BRISTOL, RI 02809

Parcel Number: 6-32
CAMA Number: 6-32
Property Address: 58 MONROE AVE

Mailing Address: COBB, MARIA & BEAUSOLEIL, DAVID JT
58 MONROE AVE
BRISTOL, RI 02809

Parcel Number: 6-33
CAMA Number: 6-33
Property Address: 631 WOOD ST

Mailing Address: AVILA, MARTIN & TERRI S. TE
631 WOOD ST.
BRISTOL, RI 02809

Parcel Number: 6-34
CAMA Number: 6-34
Property Address: 56 MONROE AVE

Mailing Address: CORREIA, EDITH & FABIO, STEPHEN & FABIO, SANDRA JT
56 MONROE AVE
BRISTOL, RI 02809

Parcel Number: 6-35
CAMA Number: 6-35
Property Address: 629 WOOD ST

Mailing Address: GAME MANAGEMENT, LLC
9 JANE LANE
BRISTOL, RI 02809



www.cai-tech.com

9/15/2026

Data shown on this report is provided for planning and informational purposes only. The municipality and CAI Technologies are not responsible for any use for other purposes or misuse or misrepresentation of this report.

Page 3 of 4



300 feet Abutters List Report

Bristol, RI
September 15, 2026

Parcel Number: 6-36
CAMA Number: 6-36
Property Address: 54 MONROE AVE

Mailing Address: CRISWELL, GARRETT R & JENNIFER A
TE
22101 TORO HILLS DR
SALINAS, CA 93908

Parcel Number: 6-39
CAMA Number: 6-39
Property Address: 627 WOOD ST

Mailing Address: 627 WOOD STREET, LLC
16 CEDAR POND DR
LAKEVILLE, MA 02347

Parcel Number: 6-40
CAMA Number: 6-40
Property Address: 52 MONROE AVE

Mailing Address: NAVARRO, ANTONIO JR. BOTELHO,
MARLENE JT
52 MONROE AVE
Bristol, RI 02809

Parcel Number: 6-62
CAMA Number: 6-62
Property Address: 25 WASHINGTON ST

Mailing Address: TOWN OF BRISTOL
10 COURT ST
BRISTOL, RI 02809

Parcel Number: 6-64
CAMA Number: 6-64
Property Address: 70 MONROE AVE

Mailing Address: COBB, MARIA K. TRUSTEE COBB,
KEITH B. & COBB, GRETHE E.
70 MONROE AVE
Bristol, RI 02809

Parcel Number: 6-66
CAMA Number: 6-66
Property Address: 74 MONROE AVE

Mailing Address: ABILHEIRA, ANTHONY B JR & AND &
ADAM B TRUSTEES
C/O 74 MONROE AVE
BRISTOL, RI 02809



www.cai-tech.com

9/15/2026

Data shown on this report is provided for planning and informational purposes only. The municipality and CAI Technologies are not responsible for any use for other purposes or misuse or misrepresentation of this report.

Page 4 of 4

627 WOOD STREET, LLC
16 CEDAR POND DR
LAKEVILLE, MA 02347

COBB, MARIA K. TRUSTEE
COBB, KEITH B. & COBB, GR
70 MONROE AVE
Bristol, RI 02809

GOGLIA, PETER L. TRUSTEE
PETER L GOGLIA REV LIV TR
1 BELVEDERE DR
BRISTOL, RI 02809

ABILHEIRA, ANTHONY B JR
& ADAM B TRUSTEES
C/O 74 MONROE AVE
BRISTOL, RI 02809

CORREIA, EDITH &
FABIO, STEPHEN & FABIO,
56 MONROE AVE
BRISTOL, RI 02809

HARTZELL, HEIDI A.
633 WOOD ST
BRISTOL, RI 02809

AGUIAR, EDUARDO LE
AMARAL-RIBEIRO, E&AMARAL,
11 BETSY DRIVE
BRISTOL, RI 02809

COVEL, ELIZABETH, TRUSTEE
THE ELIZABETH COVEL REV T
7 DORAN AVE
BRISTOL, RI 02809

HOLLANDS, GREGORY P
644 WOOD ST
BRISTOL, RI 02809

AGUIAR, JOSEPH F JR
642 WOOD ST
BRISTOL, RI 02809

CRISWELL, GARRETT R &
JENNIFER A TE
22101 TORO HILLS DR
SALINAS, CA 93908

KIMMEL, MATTHEW E. & FRAN
9 DORAN AVE
BRISTOL, RI 02809

ALEMANY, DAVID M.
60 MONROE AVE
BRISTOL, RI 02809

DESAUTEL, JOHN MICHAEL TR
638 WOOD ST
BRISTOL, RI 02809

MALAFRONTI, BRIAN
66 MONROE AVE
BRISTOL, RI 02809

ALMEIDA, GILBERT J
21 DORAN AVE
BRISTOL, RI 02809

DUGAN, JOSEPH L. & LISA H
3540-218 EAST AVE
ROCHESTER, NY 14618

MASTROSTEFANO, NICHOLAS H
646 WOOD ST
BRISTOL, RI 02809

AVILA, MARTIN & TERRI S.
631 WOOD ST.
BRISTOL, RI 02809

DULAC, RICHARD J & CAROL
DULAC FAMILY TRUST
72 MONROE AVE
BRISTOL, RI 02809

ML CAPITAL REALTY, LLC
255 SHIPPEETOWN RD
EAST GREENWICH, RI 02818

CAMPION, PAUL
LINDA L. TE
64 MONROE AVE
BRISTOL, RI 02809

GAME MANAGEMENT, LLC
9 JANE LAND
BRISTOL, RI 02809

NAVARRO, ANTONIO JR.
BOTELHO, MARLENE JT
52 MONROE AVE
Bristol, RI 02809

CANTARA, ALAN
SHERRI A
7 RIDGELAND RD
BARRINGTON, RI 02806

GAME MANAGEMENT, LLC
9 JANE LANE
BRISTOL, RI 02809

RADUCHA, PAUL J.
RADUCHA, ELIZABETH
636 WOOD ST
BRISTOL, RI 02809

COBB, MARIA & BEAUSOLEIL,
58 MONROE AVE
BRISTOL, RI 02809

GERMANO, MARIA C. LE
GERMANO, DAVID C. & GERMA
635 WOOD ST
BRISTOL, RI 02809

RAFAEL, FRANCISCO S.
MARIE LIFE ESTATE
639 WOOD ST
BRISTOL, RI 02809

ROCHA, RONALD J LE
MOTTA, JOSEPH A
635 A WOOD ST
BRISTOL, RI 02809

SEDAM, JOEL &
JENNIFER TE
631A WOOD STREET
BRISTOL, RI 02809

SERBST, MARIA M &
PETER C TE
102 CHARLES ST
BRISTOL, RI 02809

SYLVIA, FRANK J & LORRAIN
78 HIGH ST
BRISTOL, RI 02809

SYLVIA, ROBERT J & TINA
641 WOOD ST
BRISTOL, RI 02809

TOWN OF BRISTOL
10 COURT ST
BRISTOL, RI 02809

TOWN OF BRISTOL PARK
10 COURT ST
BRISTOL, RI 02809

WOOD STREET REALTY LLC
10 CEDAR ST
WELLESLEY, MA 02481