



Town of Bristol, Rhode Island Zoning Board of Review

10 Court Street, Bristol, RI 02809

Telephone: (401) 253-7000

www.bristolri.gov

August 25, 2026

File #: ZBR-26-33

NOTICE OF PUBLIC HEARING

PERSUANT TO THE BRISTOL ZONING ORDINANCE

Notice is hereby given by the Zoning Board of Review
that a Public Hearing will be held in-person at:

Bristol Town Hall

10 Court Street, Bristol, RI 02809

Monday, September 14, 2026 at 7:00 p.m.

In regards to the petition of:

Applicant: Andrew Tyska

Owner of Record: Andrew T. and Nicki Ann Tyska

Location: 26 PATRICIA ANN DR , BRISTOL, RI, 02809

Plat: 55 Lot: 129

Zoning District: R-15

Applicant is requesting a **Dimensional Variance** to:

construct an approximate 12ft. x 23ft. sunroom addition to an existing single-family dwelling with less than the required rear yard

Edward M. Tanner

Principal Planner / Zoning Enforcement Officer

Scanned copies of all applications and supporting materials will be available on the Town of Bristol website at <https://bristol-ri.municodemeetings.com/>. If you have any comments regarding this petition, but are unable to attend, you may submit your comments in writing to the Zoning Board via regular mail addressed to: Zoning Board of Review, Bristol Town Hall, 10 Court Street, Bristol, RI 02809 or via email to etanner@bristolri.gov.



Zoning Board of Review Application
Town of Bristol

Record ID: ZBR-26-33

26 Patricia Ann Drive 55 129

July 6, 2026

Applicant

Name of Applicant	Andrew Tyska
Who is Submitting this Application	Owner
	If other, Describe:
Owner's Name (If Different than Applicant)	

Location for Application

Property Type	Both		
Zoning District	R-15		
Address, Plat, Lot	Address	Plat	Lot
	26 Patricia Ann Drive	55	129

Type of Application

Application Type	Dimensional Variance
Proposed	Addition
	If other, Detail:
New Building Type	
	If other, Detail:

Size of Proposed Building(s)/Addition(s) (If applicable)

Total Square Footage	264 feet
Width in Feet	22 feet
Length in Feet	12 feet
Height Above Grade	14 feet
Number of Stories	2

Setbacks

Front Yard in Feet	0 feet
Rear Yard in Feet	12 feet
Left Side Yard in Feet	0 feet
Right Side Yard in Feet	0 feet
Height in Feet	0 feet

Extension Request	
Date of Original Extension	
Date of First Extension	


Provisions of Zoning Ordinance (If Known)

Rear yard setback per Section 28-111, Table B of zoning ordinance.
--

Describe the extent of the proposed alterations and the reasons for the requesting relief
Addition of sun roof on the back of the house

Existing Lot Specifications	
Current Use of Premises	Residential
	If other, explain:
Number of Units	
Lot Area	15,000
Lot Frontage	140
Lot Depth	107

Existing Buildings & Structures		
Structure: Primary Residence	Square Footage:	Building/Structure Detail if Other:


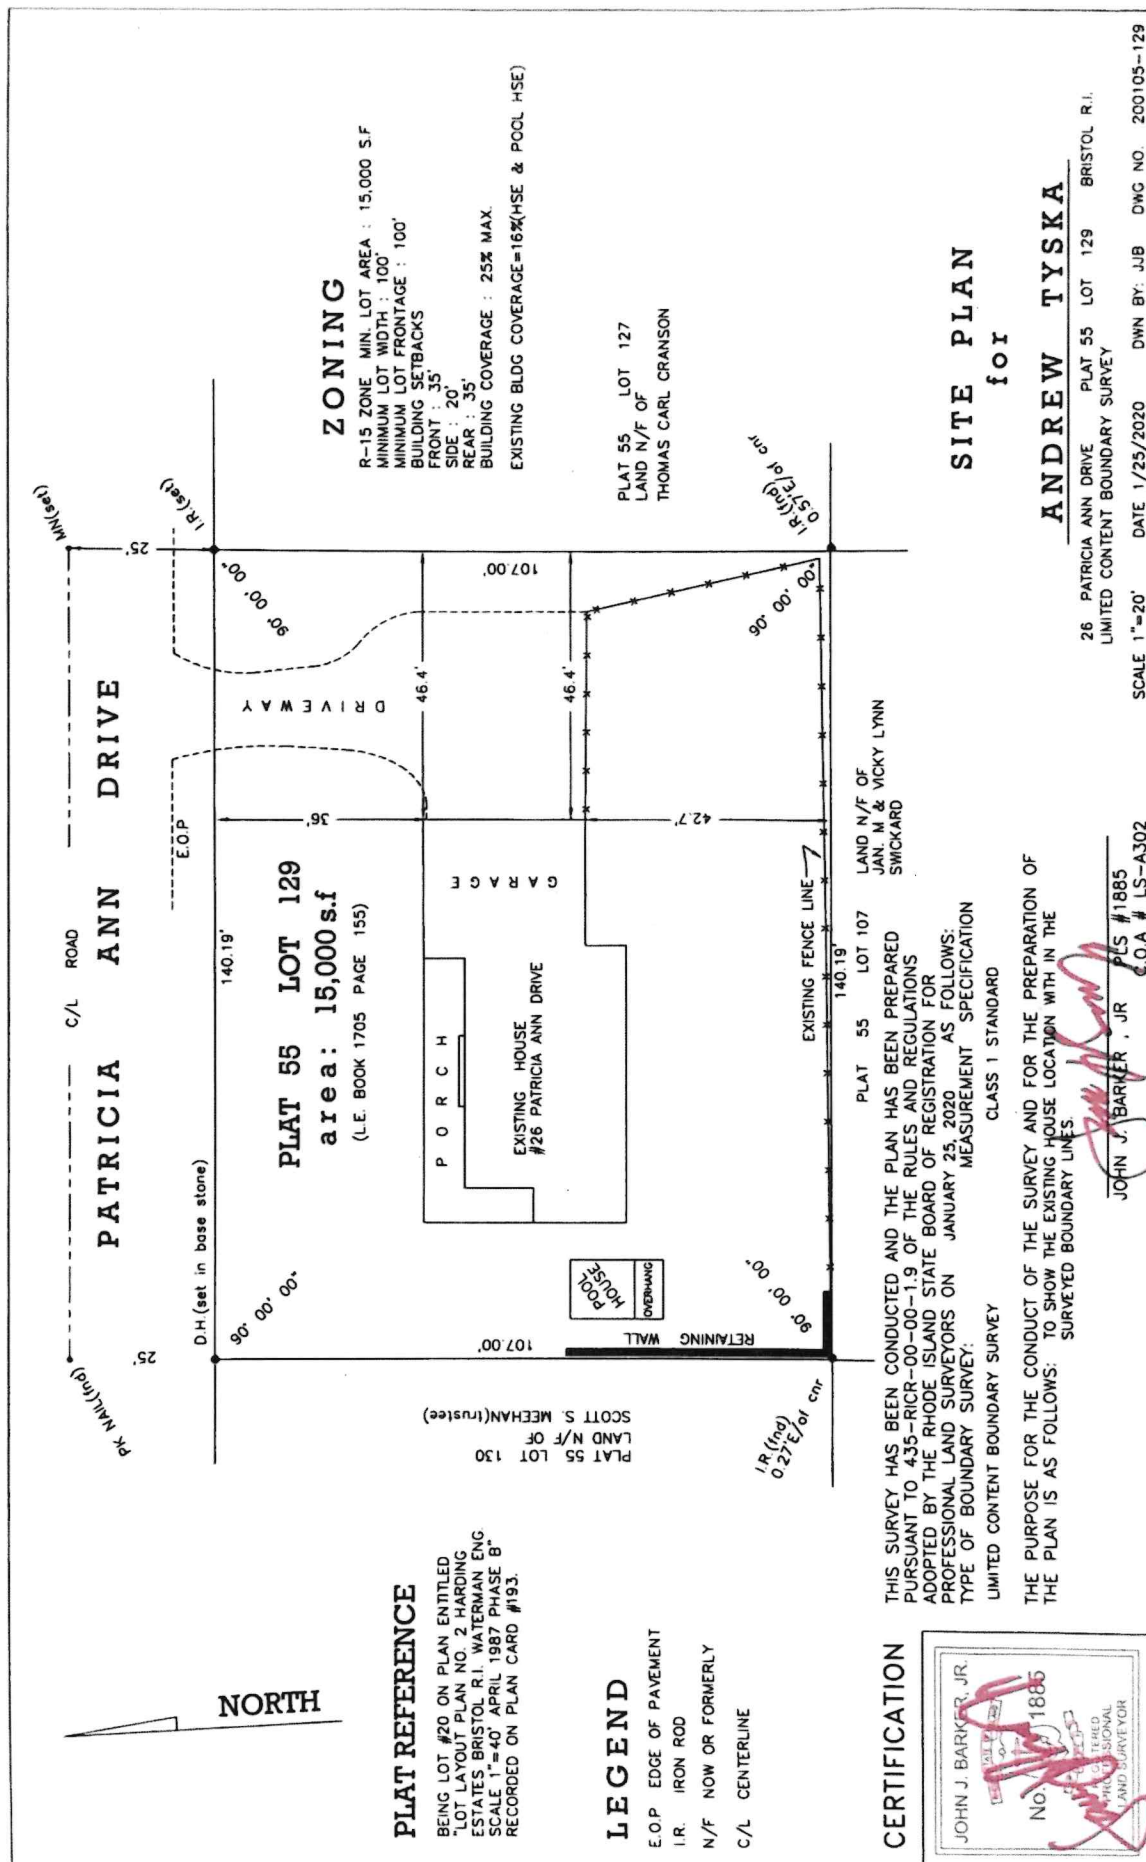


Owner		Owner Account #: 20-3180-12	% Owned
Owner 1	TYSKA, ANDREW T.		
Owner 2	NICKI ANN TE		0.00
Owner 3			0.00
Address		26 PATRICIA ANN DR, BRISTOL, RI 02809-0000	

Previous Owners & Sales Information				
Grantor	Date	Sale Price	Leg Ref	Deed Type
ROTSART, SUSAN M., TRUSTEE	04/30/2013	588,000	1705-155	T
ROTSART, SUSAN M.	03/22/2010	0	1529-115	W
ROTSART, JAMES M. & SUSAN M. TE	03/22/2010	0	1529-113	W
LYNCH, STEVEN ET UX	09/29/2006	875,000	1327-50	W

Assessment				
Use Code	Bldg Value	SF/YI Value	Land Value	Assessed Value
27	692,500	25,700	0.34	229,200
TOTAL	692,500	25,700	0.34	229,200
Source > Mkt Adj Cost		VAL per SQ Unit/Card >	165.58	VAL per SQ Unit/Parcel > 165.58

Previous Assessments				
Year	LUC	Building	SF/YI	Land Size
2026	27	692,500	25,700	0
2025	27	692,500	25,700	0
2024	01	463,000	25,800	0
2023	01	463,000	25,800	0
2022	01	463,000	25,800	0
2021	01	438,800	25,800	0

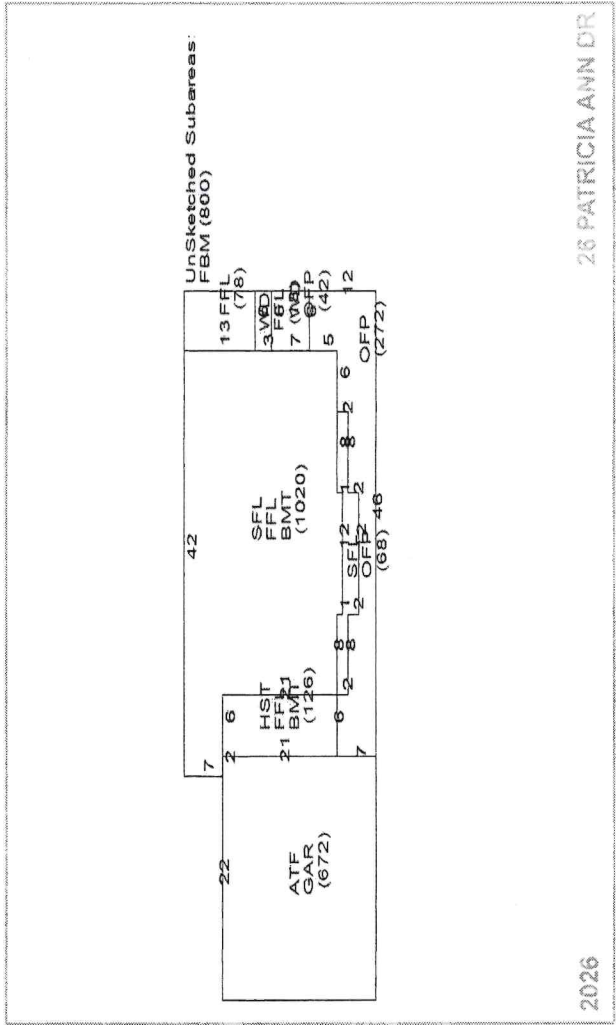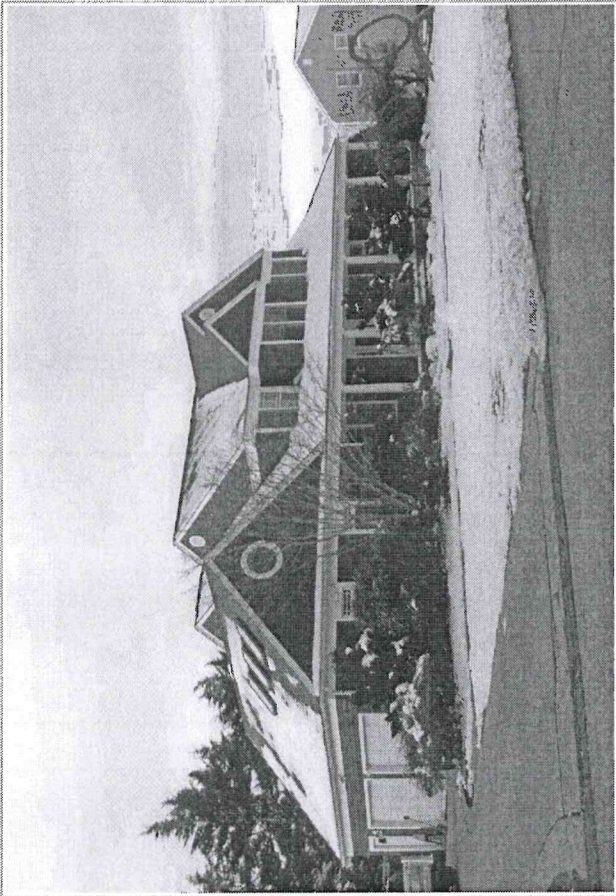

Land Information				
Use Description	Units	Unit Type	Land Type	LT Fact
1 27 R Single F	0.34435	AC	P	1.00
2				
3				
4				

Assessment				
Spec Land	Juris	Fact	Use Value	
1.00			0	

Building Information

Description		Description
BLDG Type	Colonial	2 Story
RES Units	1	COM Units
Foundation	Concrete	BMT Floor
Frame 1	Wood	Frame 2
EXT Wall 1	Wood Shngl	EXT Wall 2
Roof Type 1	Gable	Roof Type 2
Roof Cover 1	Asphalt Shirs	Roof Cover 2
INT Wall 1	Drywall	INT Wall 2
Floors 1	Hardwood	Floors 2
BMT Garages		Color
Plumbing		Electrical
Insulation		INT vs EXT
Heat Fuel	Oil	Heat Type
# Heat Sys		% Heated
% Solar HW		% A/C
% COM Wall		% Vacuum
Ceil HGHT		Ceiling Type
Parking Type		% Sprinkled
EXT View		

Quantity	Quality
Full Bath	3
Ext Full Bath	
Half Bath	2
Ext Half Bath	
Ext Fixtures	1
Kitchens	1
Ext Kitchens	
Fireplaces	1
W.S. Flues	

Room Counts by Floor

Units	# Rooms	# Bedrooms	Floor Level
1	1	9	4
2			
3			
4			
Totals	1	9	4

Other Factors

Grade	Q3	Q3	Flood Hazard	Topography	Street	Traffic
Year Built	1999	EFF Year				
Alt LUC		Alt %	0.00			
Depreciation		Code	Description	%	Bas \$/SQ	Size Adj
Condition	AG	AG	Avg-Goo	22.0	211.00	0.98
Functional						
Economic						
Special						
OV						
Total Depreciation %		>		22.0		
Adj Total		Depreciation		887,803		
Depr Total				195,317		
				692,486		

Remodeling History

Additions	Plumbing	Electric	Heating	General
Interior				
Exterior				
Kitchen				
Bath(s)				

Condo Data

Complex	Location	Tot Units	FL Level	# Floors	Bldg Seq
				0	1

Sub-Area Detail

Code	Description	Area	Fin. Area	Rate	Undep Val
FFL	1st FLOOR	1,242	1,242	208.92	259,478
SFL	2nd FLOOR	1,088	1,088	208.92	227,305
FBM	FIN BMT	800	800	37.61	30,088
ATF	FIN ATTIC	269	269	208.92	56,158
HST	HALF STORY	63	63	208.92	13,162
OPD	OPEN PORCH	382	0	17.44	5,239
WD	WOOD DECK	60	0	31.19	1,755
GAR	GARAGE	672	0	35.95	24,158
BMT	BASEMENT	1,146	0	31.34	35,916
Total		5,722	3,462		653,269

Notes

1/2 BATH IN CABANA 2 SUMP PUMPS DRAIN INTO YARD MEMO OF TRUST BK 1705 PG 150 4/30/13 Extra sink in bsmt(Hairdresser) Good qual bsmt finish. POOL IS KIDNEY SHAPED, OFF ATTACHED TO CABANA

Building Permits


Issue Date	Permit #	Closed Date	BP Type	Est. Cost	% Done	Status	Description/Directions
1							
2							
3							
4							
5							
6							
7							
8							
9							

Special Features & Yard Items

Use	Description	A	Y/S	Qty	Length	Width	SF Size	Quality	Condition	Year	Assessed Value
1	22	Cabana	1	Y	1		110	3	AV	1999	1,900
2	6	In Gr Pool	1	Y	1		530	4	AV	1999	22,000
3	13	Patio	1	Y	1		400	3	AV	1999	1,000
4	25	Open Porch	1	Y	1		50	3	AV	1999	800
5											
6											
7											
8											
9											
10											

Other Info.

AFDU	
ntTermRental	
PriorD1c	
PriorD2a	
PriorD2b	
PriorD2c	
PriorD3a	
PriorD3b	
PriorD3c	

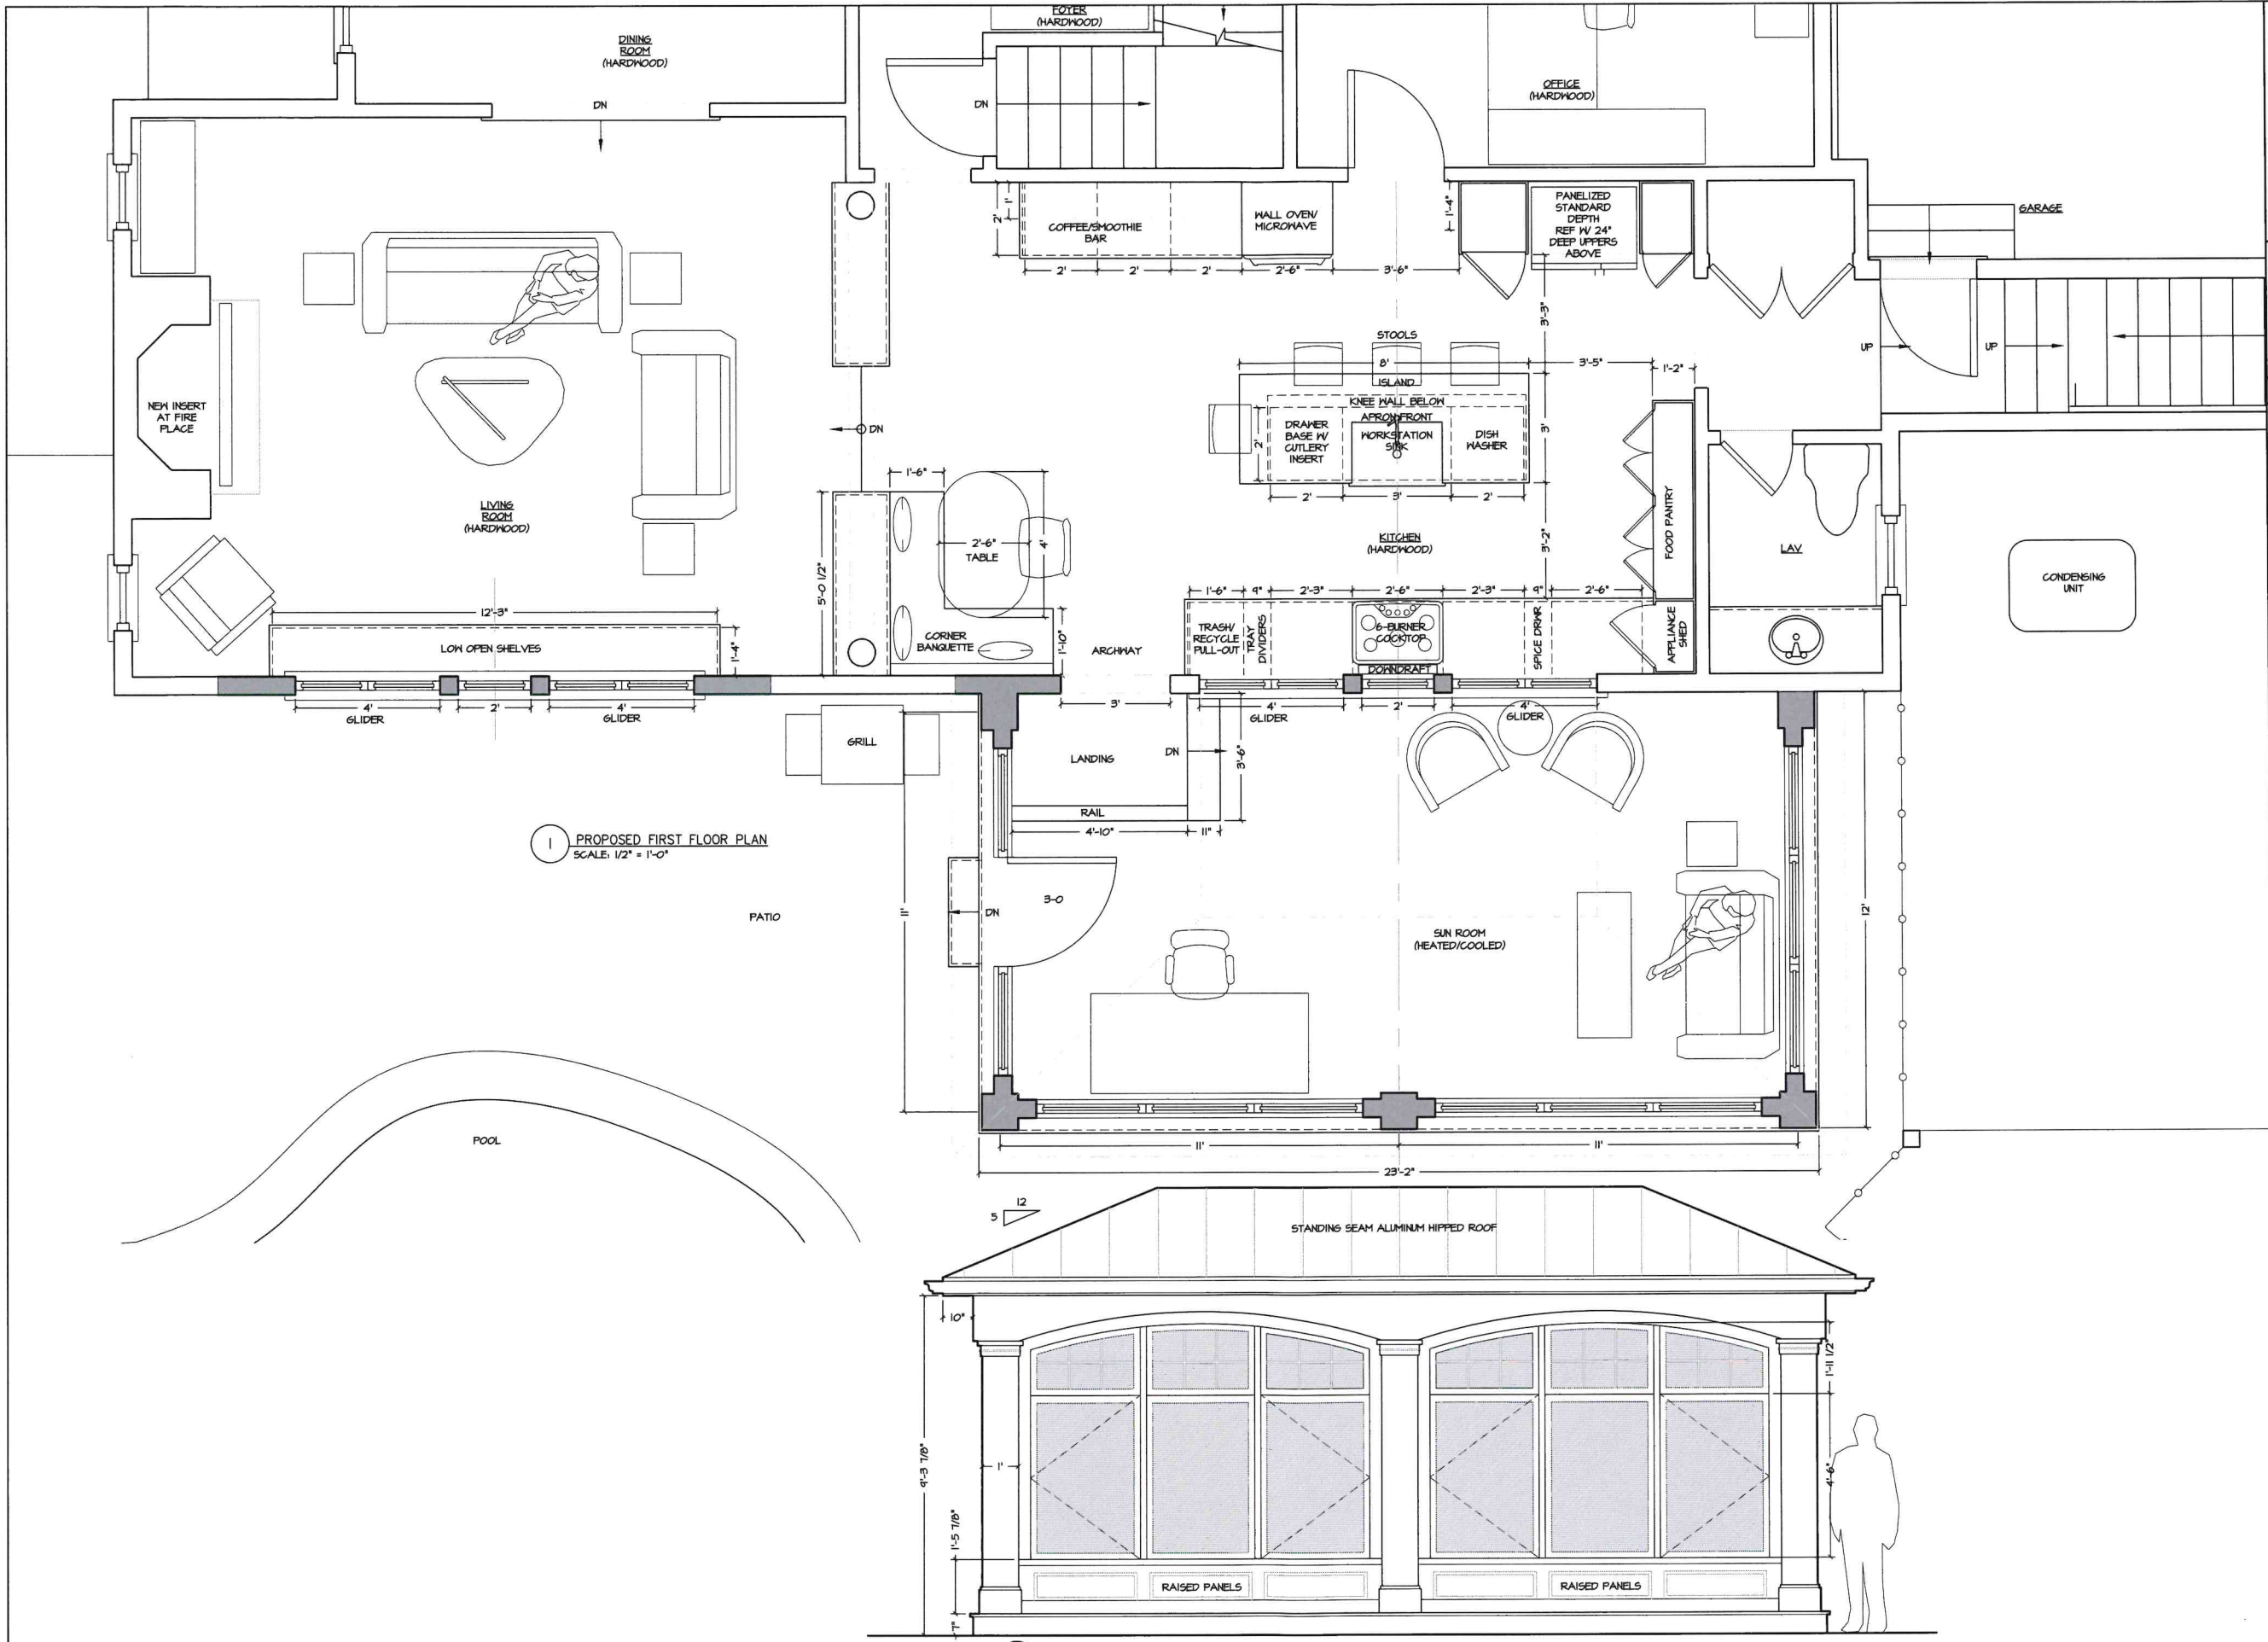

1 PROPOSED FIRST FLOOR PLAN
SCALE: 1/2" = 1'-0"

2 PROPOSED SOUTH ELEVATION
SCALE: 1/2" = 1'-0"

MH Architect, LLC
222 Narragansett Blvd.
Ste. 3
Portsmouth, RI 02871
401.559.1957
mharchitect.com

Revisions			
No.	Date	Description	Initials

TYSKA RESIDENCE
26 PATRICIA ANN DRIVE
BRISTOL, RI 02809


drawing status
PROGRESS PRINT
NOT FOR CONSTRUCTION
Issued on 7/22/2026

Drawing Title
DETAIL KITCHEN FLOOR PLAN AND
OUTDOOR LIVING

Date July 22, 2026 Scale 1/2" = 1'-0"

Drawing Number

A4.0

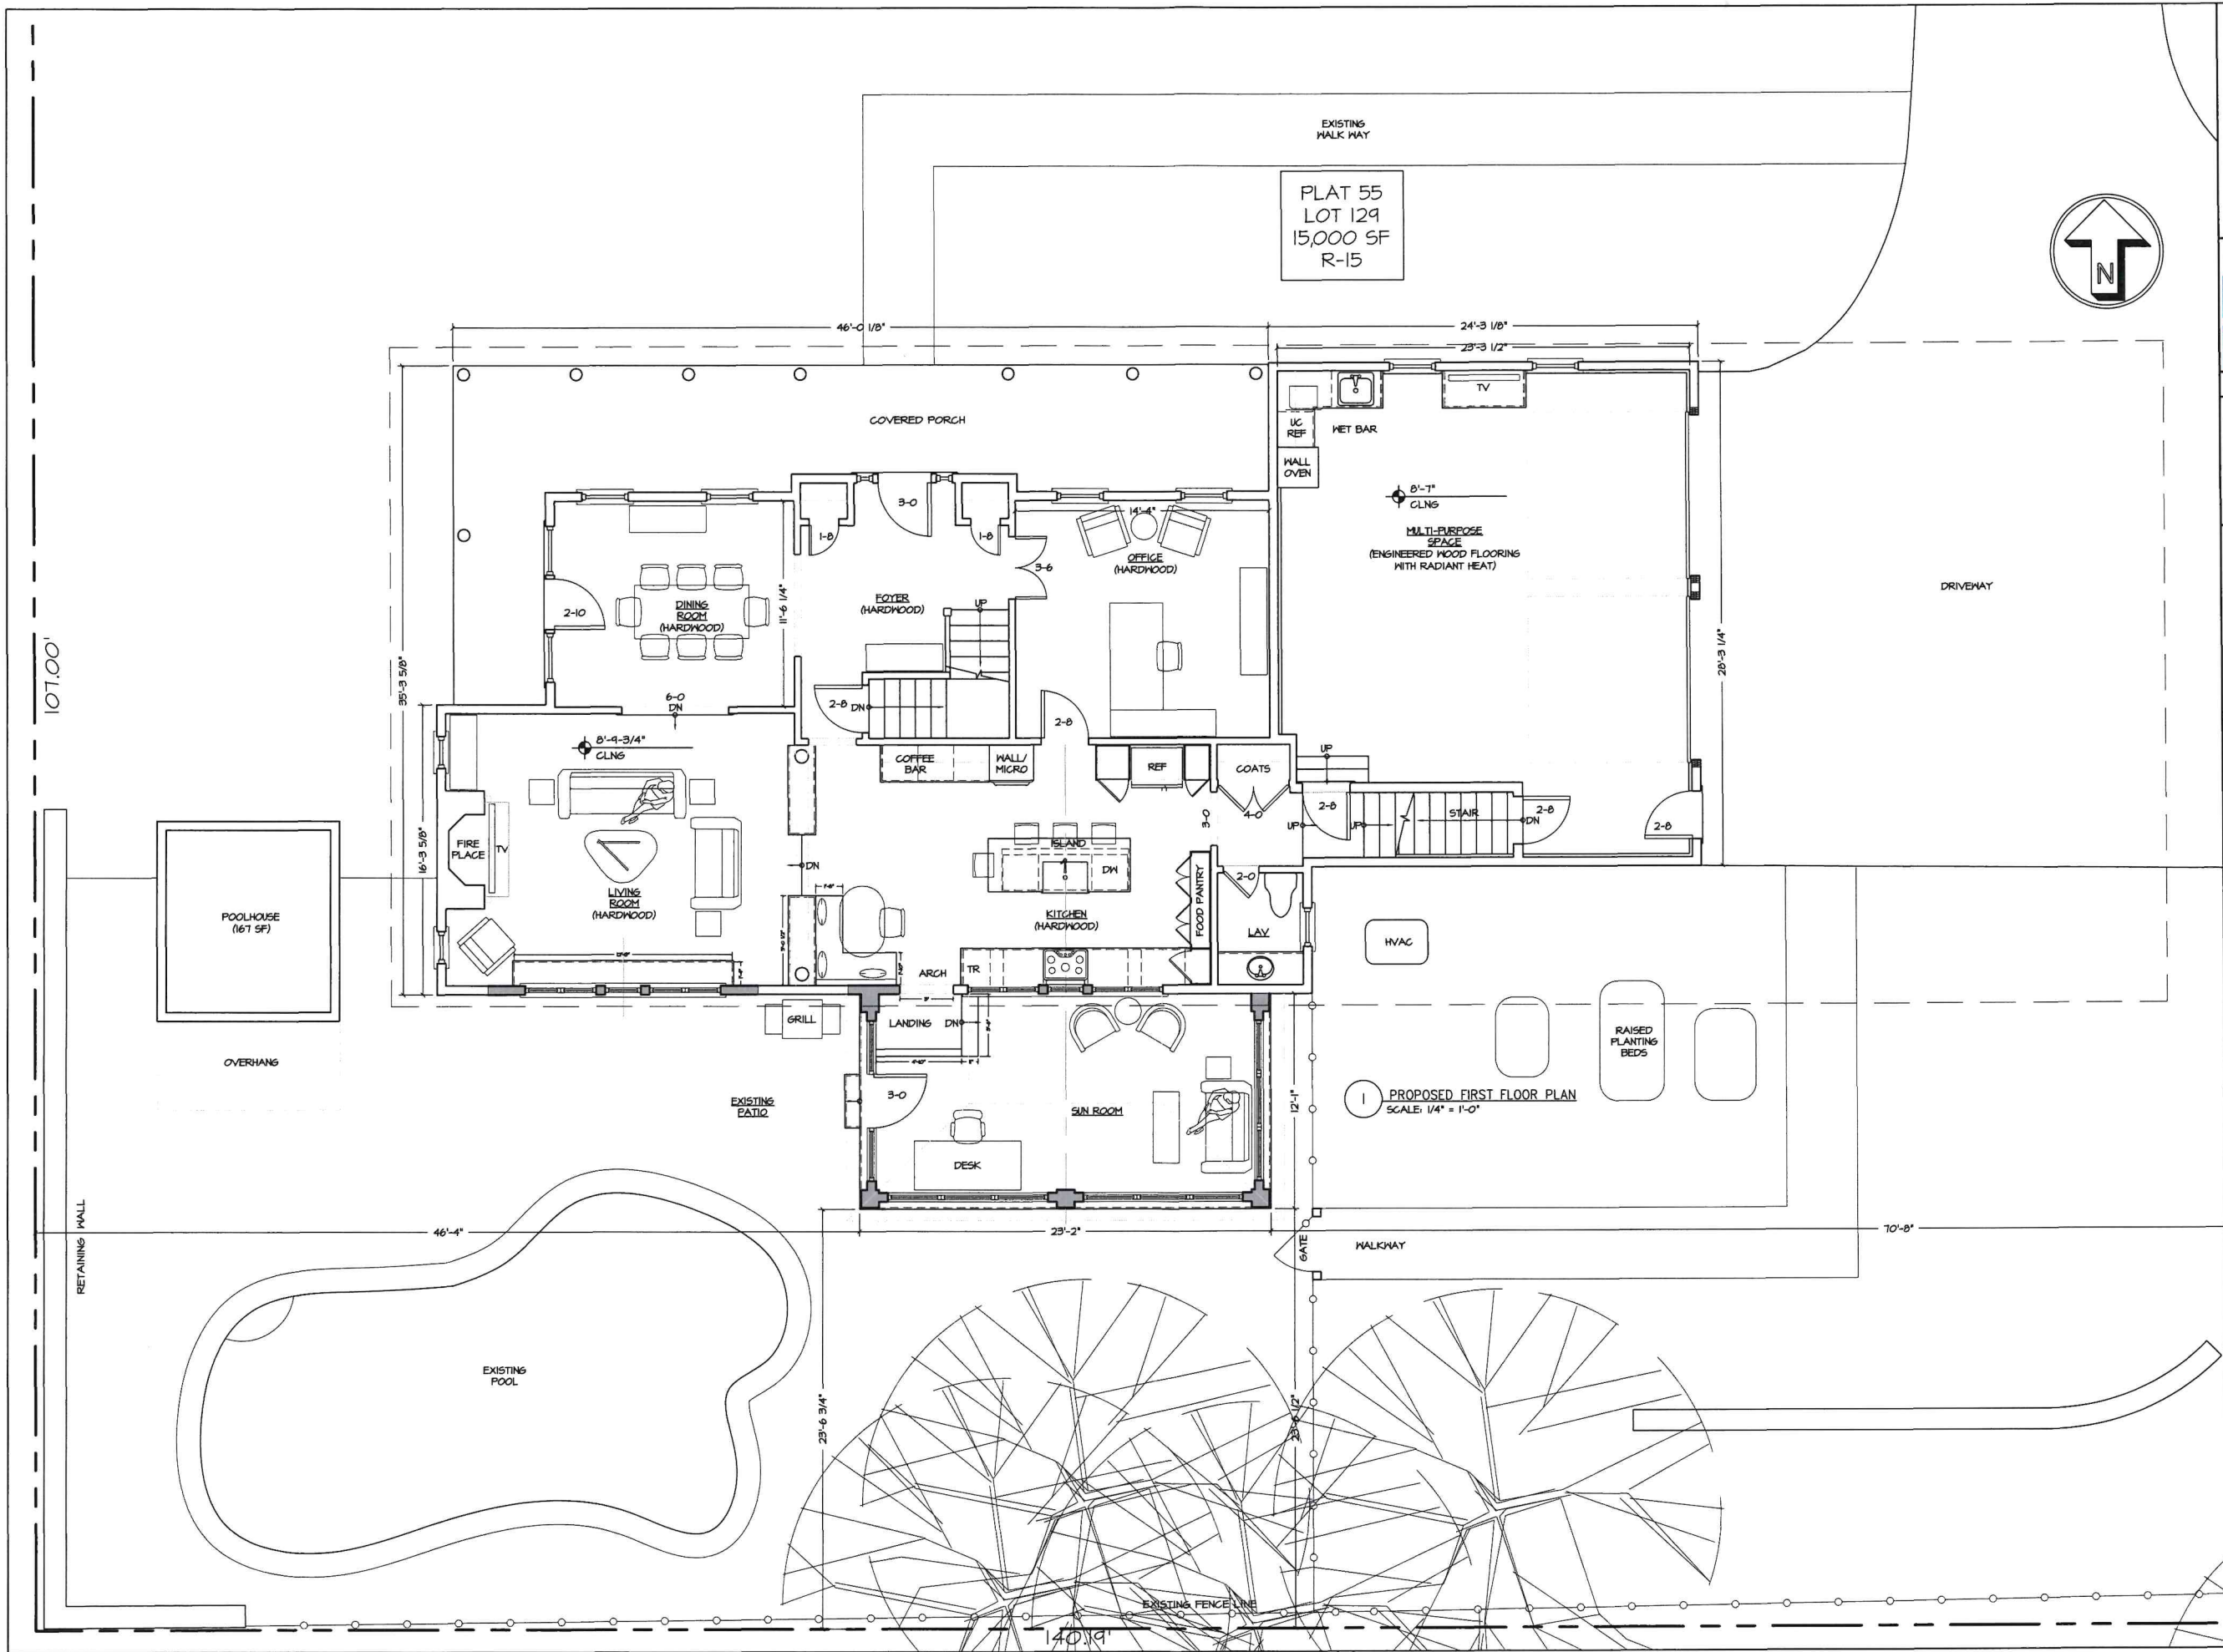



26 Patricia Ann Dr. - 300' Radius


Town of Bristol, RI

1 inch = 563 Feet



www.cai-tech.com

August 25, 2026

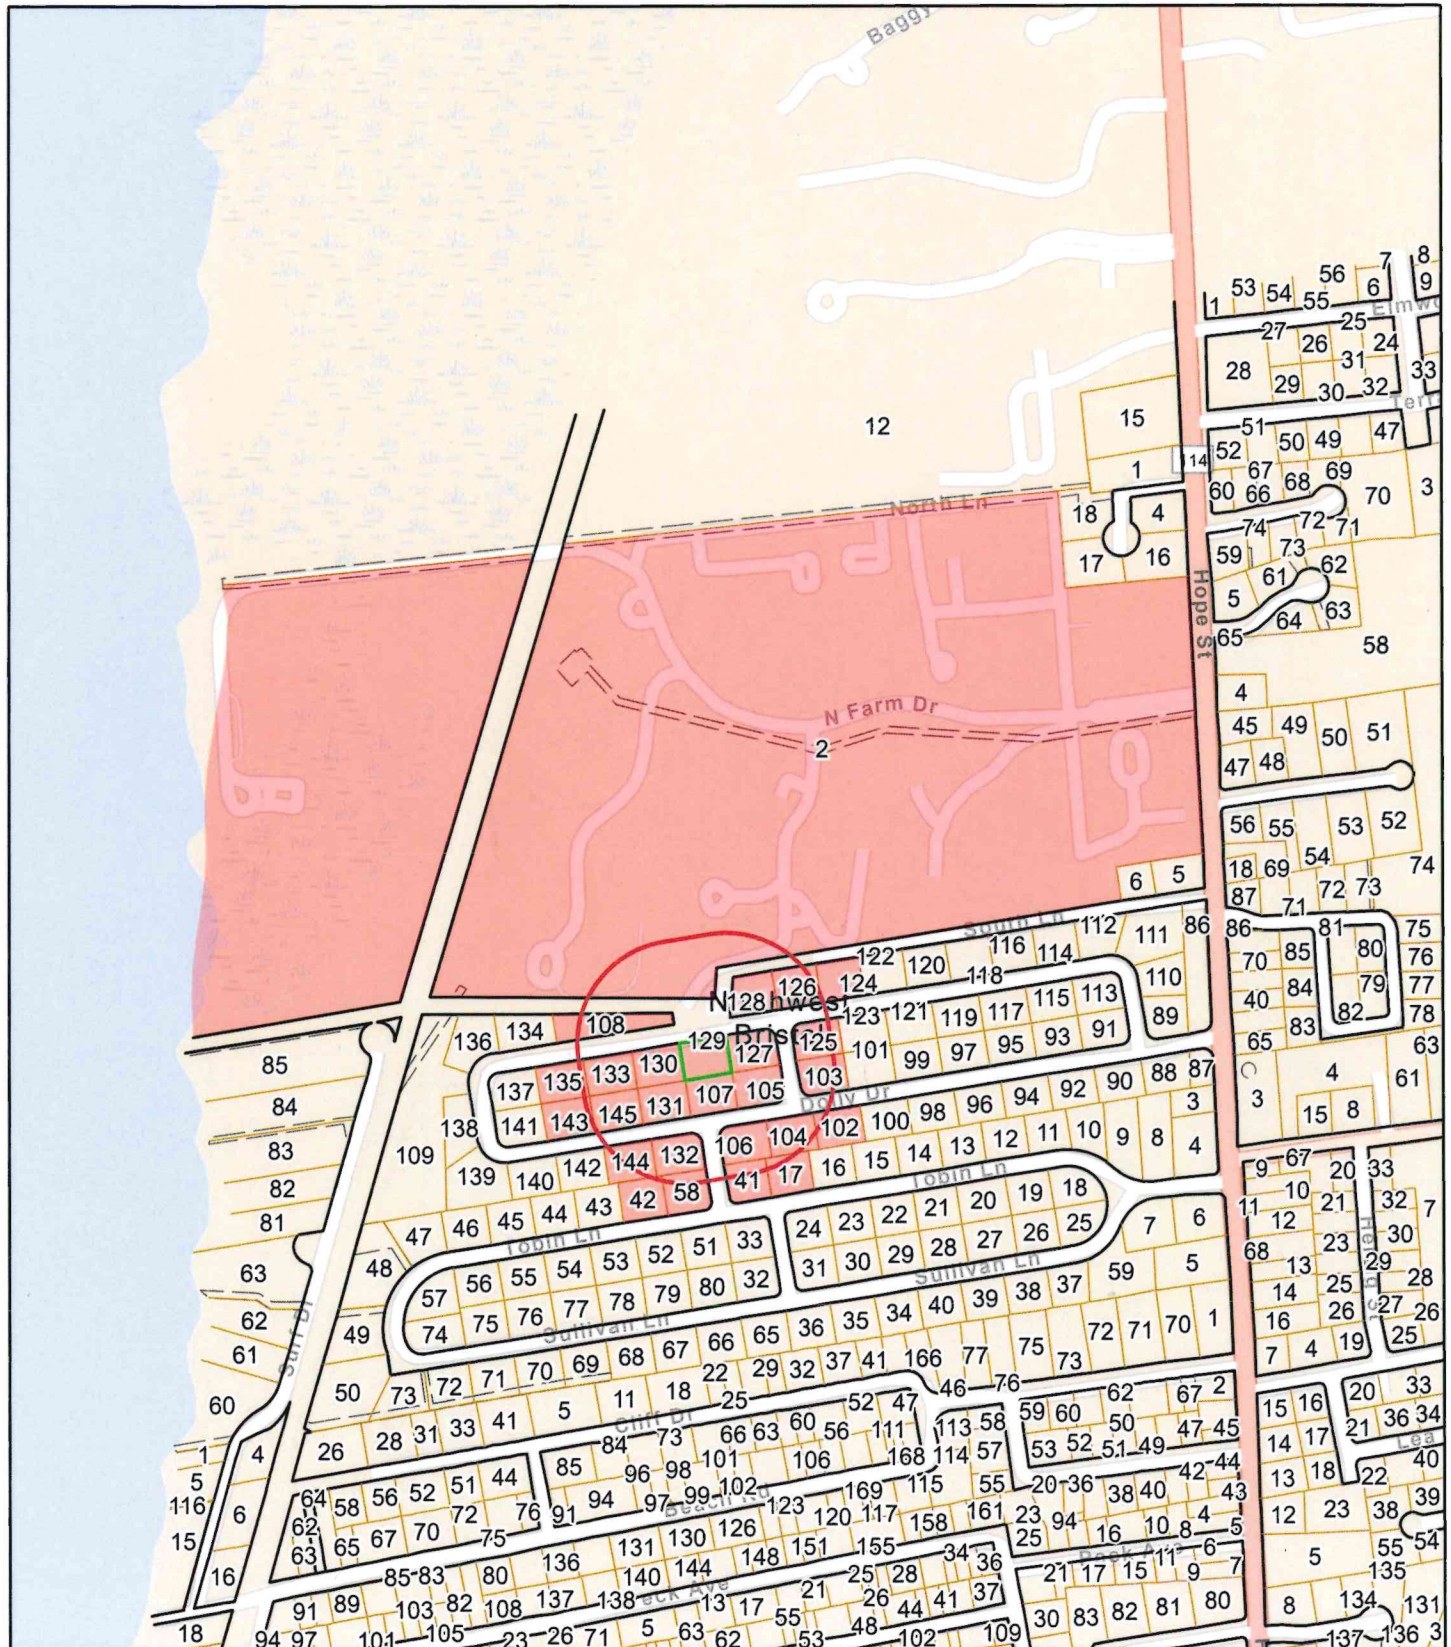

Data shown on this map is provided for planning and informational purposes only. The municipality and CAI Technologies are not responsible for any use for other purposes or misuse or misrepresentation of this map.



300 feet Abutters List Report

Bristol, RI
August 25, 2026

Subject Property:

Parcel Number: 55-129
CAMA Number: 55-129
Property Address: 26 PATRICIA ANN DR

Mailing Address: TYSKA, ANDREW T. NICKI ANN TE
26 PATRICIA ANN DR
BRISTOL, RI 02809

Abutters:

Parcel Number: 54-2
CAMA Number: 54-2
Property Address: 1 SEABREEZE LN

Mailing Address: CAVANAUGH, COLLEEN P. TRUSTEE
1 SEABREEZE LN
BRISTOL, RI 02809

Parcel Number: 54-2
CAMA Number: 54-2
Property Address: 2 SEABREEZE LN

Mailing Address: LYNCH, BRITTANY M
2 SEABREEZE LN
BRISTOL, RI 02809

Parcel Number: 54-2
CAMA Number: 54-2
Property Address: 1 SEABREEZE LN

Mailing Address: CAVANAUGH, COLLEEN P. TRUSTEE
1 SEABREEZE LN
BRISTOL, RI 02809

Parcel Number: 54-2
CAMA Number: 54-2
Property Address: 2 SEABREEZE LN

Mailing Address: LYNCH, BRITTANY M
2 SEABREEZE LN
BRISTOL, RI 02809

Parcel Number: 54-2
CAMA Number: 54-2-007
Property Address: 7 SEABREEZE LN

Mailing Address: CROWLEY, JOAN G.
7 SEABREEZE LN
BRISTOL, RI 02809

Parcel Number: 54-2
CAMA Number: 54-2-010
Property Address: 10 SEABREEZE LN

Mailing Address: FRANCIS, JOSEPH TRUSTEE
175 POPPASQUASH RD
BRISTOL, RI 02809

Parcel Number: 54-2
CAMA Number: 54-2-012
Property Address: 12 SEABREEZE LN

Mailing Address: FANDEL, KEVIN J TRUSTEE & FANDEL,
JOAN B TRUSTEE TC
12 SEABREEZE LN
BRISTOL, RI 02809

Parcel Number: 54-2
CAMA Number: 54-2-014
Property Address: 14 SEABREEZE LN

Mailing Address: FARRELL, MAURA
14 SEABREEZE LN
BRISTOL, RI 02809

Parcel Number: 54-2
CAMA Number: 54-2-018
Property Address: 18 SEABREEZE LN

Mailing Address: BECKER, SINDY
1080 KRAMERIA ST
DENVER, CO 80220

Parcel Number: 54-2
CAMA Number: 54-2-019
Property Address: 19 SEABREEZE LN

Mailing Address: ANNICELLI, JOHN R. IDA JT
PO BOX 508
BEDFORD, NY 10506



www.cai-tech.com

8/25/2026

Data shown on this report is provided for planning and informational purposes only. The municipality and CAI Technologies are not responsible for any use for other purposes or misuse or misrepresentation of this report.

Page 1 of 12



300 feet Abutters List Report

Bristol, RI
August 25, 2026

Parcel Number: 54-2
CAMA Number: 54-2-020
Property Address: 20 SEABREEZE LN

Mailing Address: SAMET, JONATHAN MICHAEL &
BRINES, CONSTANCE BIDWELL
TRUSTEES
840 CYPRUS DR
BOULDER, CO 80303

Parcel Number: 54-2
CAMA Number: 54-2-022
Property Address: 22 SEABREEZE LN

Mailing Address: EAP CORPORATION
9 TROY LN
BEDFORD, NY 10506

Parcel Number: 54-2
CAMA Number: 54-2-030
Property Address: 30 SEABREEZE LN

Mailing Address: EATON, HENRY B. & EATON, CATHY
PERRON TRUSTEES
30 SEABREEZE LN
BRISTOL, RI 02809

Parcel Number: 54-2
CAMA Number: 54-2-031
Property Address: 31 SEABREEZE LN

Mailing Address: PALLIO, CAROLYN L. TRUSTEE (50%) &
PALLIO, FRANK S. TRUSTEE (50%) TC
160 HOMEWOOD AVE
YONKERS, NY 10701-5267

Parcel Number: 54-2
CAMA Number: 54-2-039
Property Address: 39 SEABREEZE LN

Mailing Address: MCRAE, SELMA JUNE
45 CADY RD
BARRINGTON, RI 02806

Parcel Number: 54-2
CAMA Number: 54-2-042
Property Address: 42 SEABREEZE LN

Mailing Address: SLUSARZ, PAUL D. ETUX TE BROWN-
SLUSARZ, MICHELLE B.
25 CHAPIN RD
BARRINGTON, RI 02806

Parcel Number: 54-2
CAMA Number: 54-2-046
Property Address: 46 SEABREEZE LN

Mailing Address: CLEGG, KEVIN E. COLLEEN M. ETUX TE
4 BARNEYVILLE ROAD
BARRINGTON, RI 02806

Parcel Number: 54-2
CAMA Number: 54-2-047
Property Address: 47 SEABREEZE LN

Mailing Address: KWAN, BERNARD Y TRUSTEE
BERNARD Y KWAN LIVING TRUST
11 HANLEY FARM
WARREN, RI 02885

Parcel Number: 54-2
CAMA Number: 54-2-048
Property Address: 48 SEABREEZE LN

Mailing Address: BLACK, KATHERINE A. & FULLER,
JAMES E. TE
48 SEABREEZE LN
BRISTOL, RI 02809

Parcel Number: 54-2
CAMA Number: 54-2-049
Property Address: 49 SEABREEZE LN

Mailing Address: LYNDEN, FREDERICK C & PERON,
MADELEINE L TRUSTEES
49 SEABREEZE LN
BRISTOL, RI 02809

Parcel Number: 54-2
CAMA Number: 54-2-050
Property Address: 50 SEABREEZE LN

Mailing Address: ODEN, NANCY V LE REM-MUNDY,
CHRISTOPHER H
17 SEABREEZE LN
BRISTOL, RI 02809

Parcel Number: 54-2
CAMA Number: 54-2-053
Property Address: 53 SEABREEZE LN

Mailing Address: STRIPPE, DAVID C. EDLER, JANICE M
53 SEABREEZE LANE
BRISTOL, RI 02809



www.cai-tech.com

Data shown on this report is provided for planning and informational purposes only. The municipality and CAI Technologies are not responsible for any use for other purposes or misuse or misrepresentation of this report.

8/25/2026

Page 2 of 12



300 feet Abutters List Report

Bristol, RI
August 25, 2026

Parcel Number: 54-2
CAMA Number: 54-2-054
Property Address: 54 SEABREEZE LN

Mailing Address: EXELBY, VALERIE E.
54 SEABREEZE LN
BRISTOL, RI 02809

Parcel Number: 54-2
CAMA Number: 54-2-056
Property Address: 56 SEABREEZE LN

Mailing Address: SORRENTINO, MATTHEW
56 SEA BREEZE LN
BRISTOL, RI 02809

Parcel Number: 54-2
CAMA Number: 54-2-058
Property Address: 58 SEABREEZE LN

Mailing Address: BERNARDO, STEPHANIE & ROBERT TE
58 SEABREEZE LN
BRISTOL, RI 02809

Parcel Number: 54-2
CAMA Number: 54-2-059
Property Address: 59 SEABREEZE LN

Mailing Address: SLOANE, TIMOTHY F & BLASS,
CLAUDIA L TRUSTEES
10 OLD STOW RD
CONDORD, MA 01742

Parcel Number: 54-2
CAMA Number: 54-2-060
Property Address: 60 SEABREEZE LN

Mailing Address: BENNETT, JAMES DOUGLAS &
BENNETT, MARILYN SALZBERG
TRUSTEES
60 SEABREEZE LN
BRISTOL, RI 02809

Parcel Number: 54-2
CAMA Number: 54-2-064
Property Address: 64 SEABREEZE LN

Mailing Address: IKAUNIKS, PAMELA
151 TREMONT ST 12 J
BOSTON, MA 02111

Parcel Number: 54-2
CAMA Number: 54-2-065
Property Address: 65 SEABREEZE LN

Mailing Address: EDLER, RAYMOND J. & EDLER, MARY
M. CO-TRUSTEES
4 AVENIR CT
BRISTOL, RI 02809

Parcel Number: 54-2
CAMA Number: 54-2-066
Property Address: 66 SEABREEZE LN

Mailing Address: SHEPHERD, IAN PHILIP
1800 YARDLY MORRISVILLE RD
YARDLY, PA 19067

Parcel Number: 54-2
CAMA Number: 54-2-070
Property Address: 70 SEABREEZE LN

Mailing Address: OTIS, CHRISTOPHER N FLORENCE,
ROXANNE JT
20 HORSESHOE LN
WILBRAHAM, MA 01095

Parcel Number: 54-2
CAMA Number: 54-2-072
Property Address: 72 SEABREEZE LN

Mailing Address: TORREY, KELLEY
72 SEABREEZE LN
BRISTOL, RI 02809

Parcel Number: 54-2
CAMA Number: 54-2-077
Property Address: 77 WINDWARD LN

Mailing Address: BENNET, W. STILES & WENDY TE
77 WINDWARD LN
BRISTOL, RI 02809

Parcel Number: 54-2
CAMA Number: 54-2-078
Property Address: 78 WINDWARD LN

Mailing Address: DAI, SHEILA TRUSTEE SHEILA DAI
LIVING TRUST
11 HANLEY FARM RD
WARREN, RI 02885



www.cai-tech.com

8/25/2026

Data shown on this report is provided for planning and informational purposes only. The municipality and CAI Technologies are not responsible for any use for other purposes or misuse or misrepresentation of this report.

Page 3 of 12



300 feet Abutters List Report

Bristol, RI
August 25, 2026

Parcel Number: 54-2
CAMA Number: 54-2-082
Property Address: 82 WINDWARD LN

Mailing Address: RICHARDS, STEVEN P. PEGGY SUE TE
2820 MAMOSA LN
LANCASTER, PA 17601-2049

Parcel Number: 54-2
CAMA Number: 54-2-083
Property Address: 83 WINDWARD LN

Mailing Address: RUTTER, MILES C. ANTONIA A. JT
83 WINDWARD LANE
BRISTOL, RI 02809

Parcel Number: 54-2
CAMA Number: 54-2-084
Property Address: 84 WINDWARD LN

Mailing Address: TYSON, ELIZABETH ANN - TRUSTEE
ELIZABETH ANN TYSON TRUST
84 WINDWARD LANE
BRISTOL, RI 02809

Parcel Number: 54-2
CAMA Number: 54-2-086
Property Address: 86 WINDWARD LN

Mailing Address: SAHADY, VIOLETTE LE SAHADY, JOHN
M. & SAHADY, PAUL M.
86 WINDWARD LN
BRISTOL, RI 02809

Parcel Number: 54-2
CAMA Number: 54-2-087
Property Address: 87 WINDWARD LN

Mailing Address: HOSFORD, REBECCA E & BUSH, EMILY
A TRUSTEES HOSFORD IRREVOCABLE
TRUST
87 WINDWARD LN
BRISTOL, RI 02809

Parcel Number: 54-2
CAMA Number: 54-2-089
Property Address: 89 WINDWARD LN

Mailing Address: SEIFERT, WILLIAM G
4300 SE ST LUCIE BLVD LOT 52
STUART, FL 34997

Parcel Number: 54-2
CAMA Number: 54-2-093
Property Address: 93 WINDWARD LN

Mailing Address: LENNON-ATWOOD, KATHLEEN M &
ATWOOD, JONATHAN C TE
46 LONG FELLOW RD
WELLESLEY, MA 02481

Parcel Number: 54-2
CAMA Number: 54-2-095
Property Address: 95 WINDWARD LN

Mailing Address: DOCHODA, STACY & EDWARD J TE
9261 BALLASTER POINTE LOOP
PARRISH, FL 34219

Parcel Number: 54-2
CAMA Number: 54-2-097
Property Address: 97 WINDWARD LN

Mailing Address: PHILLIPS, MICHAEL D PHILLIPS, DELOIS
TRUSTEES
PO BOX 284
WELAKA, FL 32193

Parcel Number: 54-2
CAMA Number: 54-2-099
Property Address: 99 WINDWARD LN

Mailing Address: JALA, JONATHAN B
99 WINDWARD LANE
BRISTOL, RI 02809

Parcel Number: 54-2
CAMA Number: 54-2-103
Property Address: 103 WINDWARD LN

Mailing Address: FOROSTENKO, ANATOLE GALINA TE
300 E. 59 STREET APT 1206
NEW YORK, NY 10022

Parcel Number: 54-2
CAMA Number: 54-2-105
Property Address: 105 WINDWARD LN

Mailing Address: WARD, LINDA ELLEN & LEIGHTON,
JOHN E. TE
105 WINDARD LN
BRISTOL, RI 02809



www.cai-tech.com

8/25/2026

Data shown on this report is provided for planning and informational purposes only. The municipality and CAI Technologies are not responsible for any use for other purposes or misuse or misrepresentation of this report.

Page 4 of 12



300 feet Abutters List Report

Bristol, RI
August 25, 2026

Parcel Number: 54-2
CAMA Number: 54-2-107
Property Address: 107 WINDWARD LN

Mailing Address: MARGARET N. STRAND REV TRST TC
2202 N. SCOTT ST
ARLINGTON, VA 22209

Parcel Number: 54-2
CAMA Number: 54-2-108
Property Address: 108 WINDWARD LN

Mailing Address: IKAUNIKS, PAMELA
151 TREMONT ST 12 J
BOSTON, MA 02111

Parcel Number: 54-2
CAMA Number: 54-2-110
Property Address: 110 WINDWARD LN

Mailing Address: KIRK, ELIZABETH P & CHRISTOPHER B,
TRUSTEES
6 HARBOUR RD
BARRINGTON, RI 02806

Parcel Number: 54-2
CAMA Number: 54-2-111
Property Address: 111 WINDWARD LN

Mailing Address: BROWN, MARTHA & DEVIN TE
54 HORNE RD
BELMONT, MA 02478

Parcel Number: 54-2
CAMA Number: 54-2-114
Property Address: 114 WINDWARD LN

Mailing Address: DREIER, ROBERT
114 WINDWARD LN
BRISTOL, RI 02809

Parcel Number: 54-2
CAMA Number: 54-2-115
Property Address: 115 WINDWARD LN

Mailing Address: ROLLINS, PETER & PATRICIA AS
TRUSTEES
115 WINDWARD LN
BRISTOL, RI 02809

Parcel Number: 54-2
CAMA Number: 54-2-118
Property Address: 118 WINDWARD LN

Mailing Address: TRUSCOTT, NORMAN R. TRUSCOTT
DONNA M. TRUSTEES
118 WINDWARD LN
BRISTOL, RI 02809

Parcel Number: 54-2
CAMA Number: 54-2-119
Property Address: 119 WINDWARD LN

Mailing Address: CABRAL, ALVARO M & NANCY E TE
119 WINDWARD LN
BRISTOL, RI 02809

Parcel Number: 54-2
CAMA Number: 54-2-120
Property Address: 120 WINDWARD LN

Mailing Address: MCCARTHY, TARA A.
17 JENNIFER DRIVE
BRISTOL, RI 02809

Parcel Number: 54-2
CAMA Number: 54-2-121
Property Address: 121 WINDWARD LN

Mailing Address: CUNNINGHAM, EDWARD P & KATHLEEN
T TE
121 WINDWARD LN
BRISTOL, RI 02809

Parcel Number: 54-2
CAMA Number: 54-2-122
Property Address: 122 WINDWARD LN

Mailing Address: MCCONAGHY, DANIEL P & JEANINE M
TE
135 KICKEMUIT AVE
BRISTOL, RI 02809

Parcel Number: 54-2
CAMA Number: 54-2-124
Property Address: 124 WINDWARD LN

Mailing Address: PAYNE, STEPHEN M & KERRI L TE
124 WINDWARD LN
BRISTOL, RI 02809



www.cai-tech.com

8/25/2026

Data shown on this report is provided for planning and informational purposes only. The municipality and CAI Technologies are not responsible for any use for other purposes or misuse or misrepresentation of this report.

Page 5 of 12



300 feet Abutters List Report

Bristol, RI
August 25, 2026

Parcel Number: 54-2
CAMA Number: 54-2-125
Property Address: 125 WINDWARD LN

Mailing Address: ANDERSON, JUSTUS D JR & MARINA I
TE AS CO-TRUSTEE
5613 SWISS STONE CT
WILMINGTON, NC 28412

Parcel Number: 54-2
CAMA Number: 54-2-126
Property Address: 126 WINDWARD LN

Mailing Address: 126 WINDWARD LLC
10 57TH AVE
ISLE OF PALMS, SC 29451

Parcel Number: 54-2
CAMA Number: 54-2-127
Property Address: 127 WINDWARD LN

Mailing Address: MENTON, PAUL CHRISTOPHER &
MENTON, JUDITH TUBIASH TRUSTEES
127 WINDWARD LN
BRISTOL, RI 02809

Parcel Number: 54-2
CAMA Number: 54-2-129
Property Address: 129 WINDWARD LN

Mailing Address: BUGOS, ALAN R & PABREZA, LAURIE A
TE
3 JOCELYN LN
WESTFORD, MA 01886

Parcel Number: 54-2
CAMA Number: 54-2-130
Property Address: 130 WINDWARD LN

Mailing Address: SCHAUWEKER, WILLIAM J. & MARY ANN
TRUSTEES
49 SOUTHFIELD RD
CONCORD, MA 01742

Parcel Number: 54-2
CAMA Number: 54-2-132
Property Address: 132 WINDWARD LN

Mailing Address: BROGAN, RICHARD E
132 WINDWARD LN
BRISTOL, RI 02809

Parcel Number: 54-2
CAMA Number: 54-2-136
Property Address: 136 WINDWARD LN

Mailing Address: CARUSONE, DEBORAH DEMARCHE
136 WINDWARD LN
BRISTOL, RI 02809

Parcel Number: 54-2
CAMA Number: 54-2-143
Property Address: 143 WINDWARD LN

Mailing Address: TRANT, MICHAEL & PATTY ANN
80 COLT ST #2
JAMESTOWN, RI 02835

Parcel Number: 54-2
CAMA Number: 54-2-144
Property Address: 144 WINDWARD LN

Mailing Address: NIERINTZ, MARION L TRUSTEE MARION
L NIERINTZ 2009 REV TRUST
865 CENTRAL AVE, APT O-302
NEEDHAM, MA 02492

Parcel Number: 54-2
CAMA Number: 54-2-148
Property Address: 148 WINDWARD LN

Mailing Address: MCCLOSKEY, SHARON & KEVIN TE
148 WINDWARD LN
BRISTOL, RI 02809

Parcel Number: 54-2
CAMA Number: 54-2-152
Property Address: 152 SEABREEZE LN

Mailing Address: DAVIS, DENA ROSE TRUSTEE
152 SEABREEZE LN
BRISTOL, RI 02809

Parcel Number: 54-2
CAMA Number: 54-2-153
Property Address: 153 SEABREEZE LN

Mailing Address: PAVLIDIS, ARTHUR ANITA TRUSTEES &
LE
153 SEABREEZE LN
BRISTOL, RI 02809



www.cai-tech.com

8/25/2026

Data shown on this report is provided for planning and informational purposes only. The municipality and CAI Technologies are not responsible for any use for other purposes or misuse or misrepresentation of this report.

Page 6 of 12



300 feet Abutters List Report

Bristol, RI
August 25, 2026

Parcel Number: 54-2
CAMA Number: 54-2-155
Property Address: 155 SEABREEZE LN

Mailing Address: DOMINO, FRANK J. PABREZA, SYLVIA
155 SEABREEZE LN
BRISTOL, RI 02809

Parcel Number: 54-2
CAMA Number: 54-2-157
Property Address: 157 SEABREEZE LN

Mailing Address: ZELLER, KATHLEEN RAE
157 SEABREEZE LN
BRISTOL, RI 02809

Parcel Number: 54-2
CAMA Number: 54-2-160
Property Address: 160 SEABREEZE LN

Mailing Address: DOOLAN, DWIGHT M. BEVERLY V. TE
28 COUNTRY CLUB ROAD
KEY LARGO, FL 33037

Parcel Number: 54-2
CAMA Number: 54-2-200
Property Address: 200 ARBORETUM LN

Mailing Address: DANGREMOND, DENISE M. TRUSTEE
47 NAYATT RD
BARRINGTON, RI 02806

Parcel Number: 54-2
CAMA Number: 54-2-268
Property Address: 268 NORTH FARM DR

Mailing Address: ASHE, JOHN M & KATHLEEN S TE
7 BULLARD LN
MILLIS, MA 02054

Parcel Number: 54-2
CAMA Number: 54-2-269
Property Address: 269 NORTH FARM DR

Mailing Address: CAPRIO, MICHAEL S & SECURO,
KIMBERLY A JT
269 NORTH FARM DR
BRISTOL, RI 02809

Parcel Number: 54-2
CAMA Number: 54-2-271
Property Address: 271 NORTH FARM DR

Mailing Address: PASTORIUS, EDWARD WOOD ROSSELL
NANCY I TE
729 KINGS HIGHWAY
MOORESTOWN, NJ 08057

Parcel Number: 54-2
CAMA Number: 54-2-301
Property Address: 301 WINDRIDGE LN

Mailing Address: MACNAUGHT, ELLEN S & GLENN S. TE
301 WINDRIDGE LN
BRISTOL, RI 02809

Parcel Number: 54-2
CAMA Number: 54-2-304
Property Address: 304 WINDRIDGE LN

Mailing Address: MCVICKER, KAREN M. & DAVID L. TE
304 WINDRIDGE LN
BRISTOL, RI 02809

Parcel Number: 54-2
CAMA Number: 54-2-305
Property Address: 305 NORTH LN

Mailing Address: SLATER, ROBERT T. TRUSTEE
1 HEATON CIRCLE
FRANKLIN, MA 02038

Parcel Number: 54-2
CAMA Number: 54-2-307
Property Address: 307 WINDRIDGE LN

Mailing Address: BEEKLEY, JOHN S. JR ANN
F. TRUSTEES & JOHN S JR. &
307 WINDRIDGE LN
BRISTOL, RI 02809

Parcel Number: 54-2
CAMA Number: 54-2-312
Property Address: 312 WINDRIDGE LN

Mailing Address: CROFT, LEANNE - TRUSTEE LEANNE
CROFT REV TRUST
7194 HAVILAND CIR
BOYNTON BEACH, FL 33437



www.cai-tech.com

8/25/2026

Data shown on this report is provided for planning and informational purposes only. The municipality and CAI Technologies are not responsible for any use for other purposes or misuse or misrepresentation of this report.

Page 7 of 12



300 feet Abutters List Report

Bristol, RI
August 25, 2026

Parcel Number: 54-2
CAMA Number: 54-2-315
Property Address: 315 NORTH LN

Mailing Address: CARVELLI, PETER & LINDA TE
315 NORTH LN
BRISTOL, RI 02809

Parcel Number: 54-2
CAMA Number: 54-2-319
Property Address: 319 NORTH LN

Mailing Address: GATES, LIZA COHEN TRUSTEE 319
NORTH LANE TRUST
50 SUMMIT ST
PAWTUCKET, RI 02860

Parcel Number: 54-2
CAMA Number: 54-2-320
Property Address: 320 NORTH LN

Mailing Address: NORTH LANE REALTY, LLC
5 TEAKWOOD LN
BARRINGTON, RI 02806

Parcel Number: 54-2
CAMA Number: 54-2-324
Property Address: 324 NORTH LN

Mailing Address: FOTOPULOS, PELAGIA, TRUSTEE -
PELAGIA FOTOPULOS TR
324 NORTH LANE
BRISTOL, RI 02809

Parcel Number: 54-2
CAMA Number: 54-2-326
Property Address: 326 NORTH LN

Mailing Address: VARIEUR, JOSCELYN
326 NORTH LN
BRISTOL, RI 02809

Parcel Number: 54-2
CAMA Number: 54-2-328
Property Address: 328 NORTH LN

Mailing Address: COMUNALE, PATRICK A. EILEEN A. TE
328 NORTH LN
BRISTOL, RI 02809

Parcel Number: 54-2
CAMA Number: 54-2-331
Property Address: 331 NORTH LN

Mailing Address: ZORBAN, LLC
411 NORTH LN
BRISTOL, RI 02809

Parcel Number: 54-2
CAMA Number: 54-2-333
Property Address: 333 NORTH LN

Mailing Address: HURLEY, ROBERT C. & KAREN A.
TRUSTEES
8060 JOSEFA WAY
NAPLES, FL 34114

Parcel Number: 54-2
CAMA Number: 54-2-336
Property Address: 336 NORTH LN

Mailing Address: DeGOES, JOHN J
8051 MITCHELL LN, SW
BOLLING AFB, DC 20032

Parcel Number: 54-2
CAMA Number: 54-2-339
Property Address: 339 NORTH LN

Mailing Address: DYER, CHARLES J. TRUSTEE
339 NORTH LN
BRISTOL, RI 02809

Parcel Number: 54-2
CAMA Number: 54-2-340
Property Address: 340 NORTH LN

Mailing Address: VINCI, JEAN L. & JOSEPH G. TE
340 NORTH LN
BRISTOL, RI 02809

Parcel Number: 54-2
CAMA Number: 54-2-345
Property Address: 345 SPINNAKER LN

Mailing Address: MONAHAN, PETER M. TRUSTEE
10500 OAKLYN DR
POTOMAC, MD 20854



www.cai-tech.com

8/25/2026

Data shown on this report is provided for planning and informational purposes only. The municipality and CAI Technologies are not responsible for any use for other purposes or misuse or misrepresentation of this report.

Page 8 of 12



300 feet Abutters List Report

Bristol, RI
August 25, 2026

Parcel Number: 54-2
CAMA Number: 54-2-350
Property Address: 350 SPINNAKER LN

Mailing Address: A & N HOLDINGS, LLC
16 TOUISSET AVE
SWANSEA, MA 02777

Parcel Number: 54-2
CAMA Number: 54-2-354
Property Address: 354 SPINNAKER LN

Mailing Address: SICKLES, ELEANOR F. TRUSTEE
354 SPINNAKER LN
BRISTOL, RI 02809

Parcel Number: 54-2
CAMA Number: 54-2-402
Property Address: 402 NORTH LN

Mailing Address: GALICA, MICHAEL A - TRUSTEE
MICHAEL A GALICA TRUST
20 TIMBER LANE
HOLDEN, MA 01520

Parcel Number: 54-2
CAMA Number: 54-2-404
Property Address: 404 NORTH LN

Mailing Address: DONNELLY, JUDITH A.
404 NORTH LN
BRISTOL, RI 02809

Parcel Number: 54-2
CAMA Number: 54-2-407
Property Address: 407 NORTH LN

Mailing Address: FRAZER, CAROLINE R. & PERSIFOR TE
507 RIVER BLUFFS
WILLIAMSBURG, VA 23185

Parcel Number: 54-2
CAMA Number: 54-2-416
Property Address: 416 NORTH LN

Mailing Address: ADAE, BRIAN
416 NORTH LANE
BRISTOL, RI 02809

Parcel Number: 54-2
CAMA Number: 54-2-417
Property Address: 417 NORTH LN

Mailing Address: THOMPSON, DONNA L. TRUSTEE
417 NORTH LN
BRISTOL, RI 02809

Parcel Number: 54-2
CAMA Number: 54-2-422
Property Address: 422 NORTH LN

Mailing Address: PERKINS, MICHAEL F & GAIL L
TRUSTEES
422 NORTH LN
BRISTOL, RI 02809

Parcel Number: 54-2
CAMA Number: 54-2-424
Property Address: 424 NORTH LN

Mailing Address: SOLARIS HOMES LLC
88 RICHARDSON AVE
ATTLEBORO, MA 02703

Parcel Number: 54-2
CAMA Number: 54-2-426
Property Address: 426 NORTH LN

Mailing Address: KOCHENDORFER, JOHN N. TRUSTEE
1508 CAMINITO SANTIAGO #1
CHULA VISTA, CA 91913

Parcel Number: 54-2
CAMA Number: 54-2-427
Property Address: 427 NORTH LN

Mailing Address: SABULA, GARY D ANN MARIE C. TE
30 CROWN AVE
BARRINGTON, RI 02806

Parcel Number: 54-2
CAMA Number: 54-2-445
Property Address: 445 PADDOCK LN

Mailing Address: LINGARD, MARTHA P - TRUSTEE
MARTHA P LINGARD REV TRUST
445 PADDOCK LN
BRISTOL, RI 02809



www.cai-tech.com

8/25/2026

Data shown on this report is provided for planning and informational purposes only. The municipality and CAI Technologies are not responsible for any use for other purposes or misuse or misrepresentation of this report.

Page 9 of 12



300 feet Abutters List Report

Bristol, RI
August 25, 2026

Parcel Number: 54-2
CAMA Number: 54-2-446
Property Address: 446 PADDOCK LN

Mailing Address: KOVACH, ERIC S. & LISA R. TRUSTEES
446 PADDOCK LN
BRISTOL, RI 02809

Parcel Number: 54-2
CAMA Number: 54-2-461
Property Address: 461 NORTH LN

Mailing Address: FRANCO, SCOTT A. & CROTHERS,
KEVIN J. JT
461 NORTH LN
BRISTOL, RI 02809

Parcel Number: 54-2
CAMA Number: 54-2-463
Property Address: 463 NORTH LN

Mailing Address: SKELTON, TERRANCE, TRUSTEE-
SKELTON TRUST GRANAHAN,
PATRICIA, TRUSTEE-GRANAHAN TRUST
463 NORTH LN
BRISTOL, RI 02809

Parcel Number: 54-2
CAMA Number: 54-2-464
Property Address: 464 NORTH LN

Mailing Address: BRYAN, JOHN H. III ANDERLI A. TE
235 GOULD ST. APT. 340, Unit APT. 340
NEEDHAM HIEGHTS, MA 02494

Parcel Number: 54-2
CAMA Number: 54-2-466
Property Address: 466 NORTH LN

Mailing Address: HIRSCH, JOANNE, TRUSTEE JOANNE
HIRSCH LIVING TRUST
466 NORTH LN
BRISTOL, RI 02809

Parcel Number: 54-2
CAMA Number: 54-2-469
Property Address: 469 NORTH LN

Mailing Address: ROLLO, ROBIN
469 NORTH LN
BRISTOL, RI 02809

Parcel Number: 54-2
CAMA Number: 54-2-506
Property Address: 506 CLARKS ROW

Mailing Address: DAVIS, ANGELA
506 CLARKS ROW
BRISTOL, RI 02809

Parcel Number: 54-2
CAMA Number: 54-2-510
Property Address: 510 CLARKS ROW

Mailing Address: RASMUSSEN, JILL
14 CORA ST
EAST GREENWICH, RI 02818

Parcel Number: 54-2
CAMA Number: 54-2-511
Property Address: 511 CLARKS ROW

Mailing Address: DEIHL, LAURA M.
511 CLARKS ROW
BRISTOL, RI 02809

Parcel Number: 54-2
CAMA Number: 54-2-524
Property Address: 524 HIGH MEADOW CT

Mailing Address: SLACK, THOMAS G. III
524 HIGH MEADOW CT
BRISTOL, RI 02809

Parcel Number: 54-2
CAMA Number: 54-2-530
Property Address: 530 HIGH MEADOW CT

Mailing Address: RIVAL, CHRISTINA M.
530 HIGH MEADOW CT
BRISTOL, RI 02809

Parcel Number: 55-102
CAMA Number: 55-102
Property Address: 16 DOLLY DR

Mailing Address: MEEKS, BRIAN W & LEWIS, PATSY P TE
16 DOLLY DR
BRISTOL, RI 02809



www.cai-tech.com

8/25/2026

Data shown on this report is provided for planning and informational purposes only. The municipality and CAI Technologies are not responsible for any use for other purposes or misuse or misrepresentation of this report.

Page 10 of 12



300 feet Abutters List Report

Bristol, RI
August 25, 2026

Parcel Number: 55-103
CAMA Number: 55-103
Property Address: 15 DOLLY DR

Mailing Address: YORK, LINDA M. BRIAN A. ETUX TE
15 DOLLY DR
BRISTOL, RI 02809

Parcel Number: 55-104
CAMA Number: 55-104
Property Address: 18 DOLLY DR

Mailing Address: KERWIN, CATHIE V. & JOHN
F. TRUSTEES
18 DOLLY DR
BRISTOL, RI 02809

Parcel Number: 55-105
CAMA Number: 55-105
Property Address: 2 GAIL DR

Mailing Address: ANASTASIA, CHARLES M & CHERYL L
TRUSTEES-ANASTASIA FAMILY TRUST
2 GAIL DR
BRISTOL, RI 02809

Parcel Number: 55-106
CAMA Number: 55-106
Property Address: 20 DOLLY DR

Mailing Address: RICCI, JOSEPH & JACQUELINE M. TE
20 DOLLY DR
BRISTOL, RI 02809

Parcel Number: 55-107
CAMA Number: 55-107
Property Address: 19 DOLLY DR

Mailing Address: SWICKARD, JAN M. VICKI LYNN TE
19 DOLLY DR
BRISTOL, RI 02809

Parcel Number: 55-108
CAMA Number: 55-108
Property Address: PATRICIA ANN DR

Mailing Address: TOWN OF BRISTOL
10 COURT ST
BRISTOL, RI 02809

Parcel Number: 55-124
CAMA Number: 55-124
Property Address: 21 PATRICIA ANN DR

Mailing Address: COUTO, JOHN E. & LIBERTA M.
TRUSTEES
21 PATRICIA ANN DR
BRISTOL, RI 02809

Parcel Number: 55-125
CAMA Number: 55-125
Property Address: 22 PATRICIA ANN DR

Mailing Address: SA, MANUEL DEJESUS & ALMERINDA
ET UX TE
22 PATRICIA ANN DR
BRISTOL, RI 02809-6259

Parcel Number: 55-126
CAMA Number: 55-126
Property Address: 23 PATRICIA ANN DR

Mailing Address: CALDWELL, ANTHONY R. ETUX JULIE S
23 PATRICIA ANN DR
BRISTOL, RI 02809

Parcel Number: 55-127
CAMA Number: 55-127
Property Address: 24 PATRICIA ANN DR

Mailing Address: DOMENICONE, KIMBERLY J.
24 PATRICIA ANN DR
BRISTOL, RI 02809

Parcel Number: 55-128
CAMA Number: 55-128
Property Address: 25 PATRICIA ANN DR

Mailing Address: GAUL, STEPHEN J & DOWNING, SUSAN
M TE
25 PATRICIA ANN DR
BRISTOL, RI 02809

Parcel Number: 55-129
CAMA Number: 55-129
Property Address: 26 PATRICIA ANN DR

Mailing Address: TYSKA, ANDREW T. NICKI ANN TE
26 PATRICIA ANN DR
BRISTOL, RI 02809



www.cai-tech.com

8/25/2026

Data shown on this report is provided for planning and informational purposes only. The municipality and CAI Technologies are not responsible for any use for other purposes or misuse or misrepresentation of this report.

Page 11 of 12



300 feet Abutters List Report

Bristol, RI
August 25, 2026

Parcel Number: 55-130
CAMA Number: 55-130
Property Address: 28 PATRICIA ANN DR

Mailing Address: MEEHAN, S. SCOTT TRUSTEE
28 PATRICIA ANN DR
BRISTOL, RI 02809

Parcel Number: 55-131
CAMA Number: 55-131
Property Address: 21 DOLLY DR

Mailing Address: WAINWRIGHT, DALE W. &
WAINWRIGHT, DESSIE LYNN TRUSTEES
21 DOLLY DR
BRISTOL, RI 02809

Parcel Number: 55-132
CAMA Number: 55-132
Property Address: 22 DOLLY DR

Mailing Address: MORAN, LYNN S. & SULLIVAN, JAMES M.
TRUSTEES
22 DOLLY DR
BRISTOL, RI 02809

Parcel Number: 55-133
CAMA Number: 55-133
Property Address: 30 PATRICIA ANN DR

Mailing Address: GATOS, GREGORY GEORGE &
MANDINIA TE
30 PATRICIA ANN DR
BRISTOL, RI 02809

Parcel Number: 55-135
CAMA Number: 55-135
Property Address: 32 PATRICIA ANN DR

Mailing Address: MURPHY, COLLEEN P - TRUSTEE
COLLEEN P MURPHY TRUST
32 PATRICIA ANN DR
BRISTOL, RI 02809

Parcel Number: 55-143
CAMA Number: 55-143
Property Address: 25 DOLLY DR

Mailing Address: VALZOVANO, SUSAN M TRUSTEE
SUSAN M VALZOVANO LIVING TRUST
25 DOLLY DR
BRISTOL, RI 02809

Parcel Number: 55-144
CAMA Number: 55-144
Property Address: 24 DOLLY DR

Mailing Address: CORDEIRO, ANTONIO J. JR &
COURTNEY TE
24 DOLLY DR
BRISTOL, RI 02809

Parcel Number: 55-145
CAMA Number: 55-145
Property Address: 23 DOLLY DR

Mailing Address: WOODRUFF, JAMES G. JR. & ROMELYN
V. ET UX TE
23 DOLLY DR
BRISTOL, RI 02809

Parcel Number: 55-17
CAMA Number: 55-17
Property Address: 19 TOBIN LN

Mailing Address: COLESANTI, ANTHONY
19 TOBIN LN
BRISTOL, RI 02809

Parcel Number: 55-41
CAMA Number: 55-41
Property Address: 21 TOBIN LN

Mailing Address: MATTALIANO, ROBERT J. ETUX TE
MATTALIANO, SHEILA CORNO
21 Tobin Lane
Bristol, RI 02809

Parcel Number: 55-42
CAMA Number: 55-42
Property Address: 25 TOBIN LN

Mailing Address: REIFER, MICHAEL H. TRUSTEE LETTER
OF MARQUE REVOCABLE TRUST
P.O. BOX 561
WARREN, RI 02885

Parcel Number: 55-58
CAMA Number: 55-58
Property Address: 23 TOBIN LN

Mailing Address: MCDONALD, DAVID R. & LINDA TE
23 TOBIN LN
BRISTOL, RI 02809



www.cai-tech.com

8/25/2026

Data shown on this report is provided for planning and informational purposes only. The municipality and CAI Technologies are not responsible for any use for other purposes or misuse or misrepresentation of this report.

Page 12 of 12

126 WINDWARD LLC
10 57TH AVE
ISLE OF PALMS, SC 29451

BENNETT, JAMES DOUGLAS &
BENNETT, MARILYN SALZBERG
60 SEABREEZE LN
BRISTOL, RI 02809

CARUSONE, DEBORAH DEMARCH
136 WINDWARD LN
BRISTOL, RI 02809

A & N HOLDINGS, LLC
16 TOUISSET AVE
SWANSEA, MA 02777

BERNARDO, STEPHANIE & ROB
58 SEABREEZE LN
BRISTOL, RI 02809

CARVELLI, PETER &
LINDA TE
315 NORTH LN
BRISTOL, RI 02809

ADAE, BRIAN
416 NORTH LANE
BRISTOL, RI 02809

BLACK, KATHERINE A. & FUL
48 SEABREEZE LN
BRISTOL, RI 02809

CAVANAUGH, COLLEEN P. TRU
1 SEABREEZE LN
BRISTOL, RI 02809

ANASTASIA, CHARLES M & CH
TRUSTEES-ANASTASIA FAMILY
2 GAIL DR
BRISTOL, RI 02809

BROGAN, RICHARD E
132 WINDWARD LN
BRISTOL, RI 02809

CLEGG, KEVIN E.
COLLEEN M. ETUX TE
4 BARNEYVILLE ROAD
BARRINGTON, RI 02806

ANDERSON, JUSTUS D JR & M
5613 SWISS STONE CT
WILMINGTON, NC 28412

BROWN, MARTHA & DEVIN TE
54 HORNE RD
BELMONT, MA 02478

COLESANTI, ANTHONY
19 TOBIN LN
BRISTOL, RI 02809

ANNICELLI, JOHN R.
IDA JT
PO BOX 508
BEDFORD, NY 10506

BRYAN, JOHN H. III
ANDERLI A. TE
235 GOULD ST. APT. 340, Unit APT.
340
NEEDHAM HIEGHTS, MA 02494

COMUNALE, PATRICK A.
EILEEN A. TE
328 NORTH LN
BRISTOL, RI 02809

ASHE, JOHN M & KATHLEEN S
7 BULLARD LN
MILLIS, MA 02054

BUGOS, ALAN R & PABREZA,
3 JOCELYN LN
WESTFORD, MA 01886

CORDEIRO, ANTONIO J. JR &
24 DOLLY DR
BRISTOL, RI 02809

BECKER, SINDY
1080 KRAMERIA ST
DENVER, CO 80220

CABRAL, ALVARO M &
NANCY E TE
119 WINDWARD LN
BRISTOL, RI 02809

COUTO, JOHN E. & LIBERTA
21 PATRICA ANN DR
BRISTOL, RI 02809

BEEKLEY, JOHN S. JR
ANN F. TRUSTEES & JOHN S J
307 WINDRIDGE LN
BRISTOL, RI 02809

CALDWELL, ANTHONY R. ETUX
JULIE S
23 PATRICIA ANN DR
BRISTOL, RI 02809

CROFT, LEANNE - TRUSTEE
LEANNE CROFT REV TRUST
7194 HAVILAND CIR
BOYNTON BEACH, FL 33437

BENNET, W. STILES & WENDY
77 WINDWARD LN
BRISTOL, RI 02809

CAPRIO, MICHAEL S &
SECURO, KIMBERLY A JT
269 NORTH FARM DR
BRISTOL, RI 02809

CROWLEY, JOAN G.
7 SEABREEZE LN
BRISTOL, RI 02809

CUNNINGHAM, EDWARD P & KA
121 WINDWARD LN
BRISTOL, RI 02809

DONNELLY, JUDITH A.
404 NORTH LN
BRISTOL, RI 02809

FOROSTENKO, ANATOLE
GALINA TE
300 E. 59 STREET APT 1206
NEW YORK, NY 10022

DAI, SHEILA TRUSTEE
SHEILA DAI LIVING TRUST
11 HANLEY FARM RD
WARREN, RI 02885

DOOLAN, DWIGHT M.
BEVERLY V. TE
28 COUNTRY CLUB ROAD
KEY LARGO, FL 33037

FOTOPULOS, PELAGIA, TRUST
324 NORTH LANE
BRISTOL, RI 02809

DANGREMOND, DENISE M. TRU
47 NAYATT RD
BARRINGTON, RI 02806

DREIER, ROBERT
114 WINDWARD LN
BRISTOL, RI 02809

FRANCIS, JOSEPH TRUSTEE
175 POPPASQUASH RD
BRISTOL, RI 02809

DAVIS, ANGELA
506 CLARKS ROW
BRISTOL, RI 02809

DYER, CHARLES J. TRUSTEE
339 NORTH LN
BRISTOL, RI 02809

FRANCO, SCOTT A. & CROTHER
461 NORTH LN
BRISTOL, RI 02809

DAVIS, DENA ROSE TRUSTEE
152 SEABREEZE LN
BRISTOL, RI 02809

EAP CORPORATION
9 TROY LN
BEDFORD, NY 10506

FRAZER, CAROLINE R. & PER
507 RIVER BLUFFS
WILLIAMSBURG, VA 23185

DeGOES, JOHN J
8051 MITCHELL LN, SW
BOLLING AFB, DC 20032

EATON, HENRY B. & EATON,
30 SEABREEZE LN
BRISTOL, RI 02809

GALICA, MICHAEL A - TRUST
MICHAEL A GALICA TRUST
20 TIMBER LANE
HOLDEN, MA 01520

DEIHL, LAURA M.
511 CLARKS ROW
BRISTOL, RI 02809

EDLER, RAYMOND J. &
EDLER, MARY M. CO-TRUSTEE
4 AVENIR CT
BRISTOL, RI 02809

GATES, LIZA COHEN TRUSTEE
319 NORTH LANE TRUST
50 SUMMIT ST
PAWTUCKET, RI 02860

DOCHODA, STACY & EDWARD J
9261 BALLASTER POINTE LOOP
PARRISH, FL 34219

EXELBY, VALERIE E.
54 SEABREEZE LN
BRISTOL, RI 02809

GATOS, GREGORY GEORGE & M
30 PATRICIA ANN DR
BRISTOL, RI 02809

DOMENICONE, KIMBERLY J.
24 PATRICIA ANN DR
BRISTOL, RI 02809

FANDEL, KEVIN J TRUSTEE &
FANDEL, JOAN B TRUSTEE TC
12 SEABREEZE LN
BRISTOL, RI 02809

GAUL, STEPHEN J & DOWNING
25 PATRICIA ANN DR
BRISTOL, RI 02809

DOMINO, FRANK J.
PABREZA, SYLVIA
155 SEABREEZE LN
BRISTOL, RI 02809

FARRELL, MAURA
14 SEABREEZE LN
BRISTOL, RI 02809

HIRSCH, JOANNE, TRUSTEE
JOANNE HIRSCH LIVING TRUS
466 NORTH LN
BRISTOL, RI 02809

HOSFORD, REBECCA E & BUSH
HOSFORD IRREVOCABLE TRUST
87 WINDWARD LN
BRISTOL, RI 02809

LINGARD, MARTHA P - TRUST
MARTHA P LINGARD REV TRUS
445 PADDOCK LN
BRISTOL, RI 02809

MCRAE, SELMA JUNE
45 CADY RD
BARRINGTON, RI 02806

HURLEY, ROBERT C. & KAREN
8060 JOSEFA WAY
NAPLES, FL 34114

LYNCH, BRITTANY M
2 SEABREEZE LN
BRISTOL, RI 02809

MCVICKER, KAREN M. & DAVI
304 WINDRIDGE LN
BRISTOL, RI 02809

IKAUNIKS, PAMELA
151 TREMONT ST 12 J
BOSTON, MA 02111

LYNDEN, FREDERICK C &
PERON, MADELEINE L TRUST
49 SEABREEZE LN
BRISTOL, RI 02809

MEEHAN, S. SCOTT TRUSTEE
28 PATRICIA ANN DR
BRISTOL, RI 02809

JALA, JONATHAN B
99 WINDWARD LANE
BRISTOL, RI 02809

MACNAUGHT, ELLEN S &
GLENN S. TE
301 WINDRIDGE LN
BRISTOL, RI 02809

MEEKS, BRIAN W &
LEWIS, PATSY P TE
16 DOLLY DR
BRISTOL, RI 02809

KERWIN, CATHIE V. & JOHN
18 DOLLY DR
BRISTOL, RI 02809

MARGARET N. STRAND REV TR
2202 N. SCOTT ST
ARLINGTON, VA 22209

MENTON, PAUL CHRISTOPHER
MENTON, JUDITH TUBIASH TR
127 WINDWARD LN
BRISTOL, RI 02809

KIRK, ELIZABETH P & CHRIS
6 HARBOUR RD
BARRINGTON, RI 02806

MATTALIANO, ROBERT J. ETU
MATTALIANO, SHEILA CORNO
21 Tobin Lane
Bristol, RI 02809

MONAHAN, PETER M. TRUSTEE
10500 OAKLYN DR
POTOMAC, MD 20854

KOCHENDORFER, JOHN N. TRU
1508 CAMINITO SANTIAGO #1
CHULA VISTA, CA 91913

MCCARTHY, TARA A.
17 JENNIFER DRIVE
BRISTOL, RI 02809

MORAN, LYNN S. & SULLIVAN
22 DOLLY DR
BRISTOL, RI 02809

KOVACH, ERIC S. & LISA R.
446 PADDOCK LN
BRISTOL, RI 02809

MCCLOSKEY, SHARON & KEVIN
148 WINDWARD LN
BRISTOL, RI 02809

MURPHY, COLLEEN P - TRUST
COLLEEN P MURPHY TRUST
32 PATRICIA ANN DR
BRISTOL, RI 02809

KWAN, BERNARD Y TRUSTEE
BERNARD Y KWAN LIVING TRU
11 HANLEY FARM
WARREN, RI 02885

MCCONAGHY, DANIEL P &
JEANINE M TE
135 KICKEMUIT AVE
BRISTOL, RI 02809

NIERINTZ, MARION L TRUSTE
MARION L NIERINTZ 2009 RE
865 CENTRAL AVE, APT O-302
NEEDHAM, MA 02492

LENNON-ATWOOD, KATHLEEN M
ATWOOD, JONATHAN C TE
46 LONG FELLOW RD
WELLESLEY, MA 02481

MCDONALD, DAVID R. & LIND
23 TOBIN LN
BRISTOL, RI 02809

NORTH LANE REALTY, LLC
5 TEAKWOOD LN
BARRINGTON, RI 02806

ODEN, NANCY V LE
REM-MUNDY, CHRISTOPHER H
17 SEABREEZE LN
BRISTOL, RI 02809

RICCI, JOSEPH & JACQUELIN
20 DOLLY DR
BRISTOL, RI 02809

SCHAUWEKER, WILLIAM J. &
49 SOUTHFIELD RD
CONCORD, MA 01742

OTIS, CHRISTOPHER N
FLORENCE, ROXANNE JT
20 HORSESHOE LN
WILBRAHAM, MA 01095

RICHARDS, STEVEN P.
PEGGY SUE TE
2820 MAMOSA LN
LANCASTER, PA 17601-2049

SEIFERT, WILLIAM G
4300 SE ST LUCIE BLVD LOT 52
STUART, FL 34997

PALLIO, CAROLYN L. TRUSTE
PALLIO, FRANK S. TRUSTEE
160 HOMEWOOD AVE
YONKERS, NY 10701-5267

RIVAL, CHRISTINA M.
530 HIGH MEADOW CT
BRISTOL, RI 02809

SHEPHERD, IAN PHILIP
1800 YARDLY MORRISVILLE RD
YARDLY, PA 19067

PASTORIUS, EDWARD WOOD RO
NANCY I TE
729 KINGS HIGHWAY
MOORESTOWN, NJ 08057

ROLLINS, PETER & PATRICIA
115 WINDWARD LN
BRISTOL, RI 02809

SICKLES, ELEANOR F. TRUST
354 SPINNAKER LN
BRISTOL, RI 02809

PAVLIDIS, ARTHUR
ANITA TRUSTEES & LE
153 SEABREEZE LN
BRISTOL, RI 02809

ROLLO, ROBIN
469 NORTH LN
BRISTOL, RI 02809

SKELTON, TERRANCE, TRUSTE
GRANAHAN, PATRICIA, TRUST
463 NORTH LN
BRISTOL, RI 02809

PAYNE, STEPHEN M & KERRI
124 WINDWARD LN
BRISTOL, RI 02809

RUTTER, MILES C.
ANTONIA A. JT
83 WINDWARD LANE
BRISTOL, RI 02809

SLACK, THOMAS G. III
524 HIGH MEADOW CT
BRISTOL, RI 02809

PERKINS, MICHAEL F &
GAIL L TRUSTEES
422 NORTH LN
BRISTOL, RI 02809

SA, MANUEL DEJESUS &
ALMERINDA ET UX TE
22 PATRICIA ANN DR
BRISTOL, RI 02809-6259

SLATER, ROBERT T. TRUSTEE
1 HEATON CIRCLE
FRANKLIN, MA 02038

PHILLIPS, MICHAEL D
PHILLIPS, DELOIS TRUSTEES
PO BOX 284
WELAKA, FL 32193

SABULA, GARY D
ANN MARIE C. TE
30 CROWN AVE
BARRINGTON, RI 02806

SLOANE, TIMOTHY F &
BLASS, CLAUDIA L TRUSTEES
10 OLD STOW RD
CONDORD, MA 01742

RASMUSSEN, JILL
14 CORA ST
EAST GREENWICH, RI 02818

SAHADY, VIOLETTE LE
SAHADY, JOHN M. & SAHADY,
86 WINDWARD LN
BRISTOL, RI 02809

SLUSARZ, PAUL D. ETUX
BROWN-SLUSARZ, MICHELLE B
25 CHAPIN RD
BARRINGTON, RI 02806

REIFER, MICHAEL H. TRUSTE
LETTER OF MARQUE REVOCABL
P.O. BOX 561
WARREN, RI 02885

SAMET, JONATHAN MICHAEL &
BRINES, CONSTANCE BIDWELL
840 CYPRUS DR
BOULDER, CO 80303

SOLARIS HOMES LLC
88 RICHARDSON AVE
ATTLEBORO, MA 02703

SORRENTINO, MATTHEW
56 SEA BREEZE LN
BRISTOL, RI 02809

VALZOVANO, SUSAN M TRUSTE
SUSAN M VALZOVANO LIVING
25 DOLLY DR
BRISTOL, RI 02809

STRIPPE, DAVID C.
EDLER, JANICE M
53 SEABREEZE LANE
BRISTOL, RI 02809

VARIEUR, JOSCELYN
326 NORTH LN
BRISTOL, RI 02809

SWICKARD, JAN M.
VICKI LYNN TE
19 DOLLY DR
BRISTOL, RI 02809

VINCI, JEAN L. & JOSEPH G
340 NORTH LN
BRISTOL, RI 02809

THOMPSON, DONNA L. TRUSTE
417 NORTH LN
BRISTOL, RI 02809

WAINWRIGHT, DALE W. &
WAINWRIGHT, DESSIE LYNN T
21 DOLLY DR
BRISTOL, RI 02809

TORREY, KELLEY
72 SEABREEZE LN
BRISTOL, RI 02809

WARD, LINDA ELLEN & LEIGH
105 WINDARD LN
BRISTOL, RI 02809

TOWN OF BRISTOL
10 COURT ST
BRISTOL, RI 02809

WOODRUFF, JAMES G. JR.
& ROMELYN V. ET UX TE
23 DOLLY DR
BRISTOL, RI 02809

TRANT, MICHAEL & PATTY AN
80 COLT ST #2
JAMESTOWN, RI 02835

YORK, LINDA M.
BRIAN A. ETUX TE
15 DOLLY DR
BRISTOL, RI 02809

TRUSCOTT, NORMAN R.
TRUSCOTT DONNA M. TRUSTEE
118 WINDWARD LN
BRISTOL, RI 02809

ZELLER, KATHLEEN RAE
157 SEABREEZE LN
BRISTOL, RI 02809

TYSKA, ANDREW T.
NICKI ANN TE
26 PATRICIA ANN DR
BRISTOL, RI 02809

ZORBAN, LLC
411 NORTH LN
BRISTOL, RI 02809

TYSON, ELIZABETH ANN - TR
ELIZABETH ANN TYSON TRUST
84 WINDWARD LANE
BRISTOL, RI 02809