

town cop



Town of Bristol
Town Clerk Office
10 Court St
Bristol, RI 02809

April 7, 2025

To Whom It May Concern:

Enclosed please find a petition of NARRAGANSETT ELECTRIC and VERIZON NEW ENGLAND INC., covering joint NARRAGANSETT ELECTRIC-VERIZON NEW ENGLAND INC pole locations

If this petition meets with your approval, please return an executed copy to each of the above-named Companies.

Narraganset Electric Contact: Wendy Paluch 280 Melrose Street 3rd FL, Providence, RI 02907

If you have any questions regarding this permit, please contact Ms. Paluch at:
[4014306531](tel:4014306531) or wapaluch@rienergy.com

Very truly yours,


Christopher Montalto,
Distribution Design 

Enclosures



PETITION OF NARRAGANSETT ELECTRIC FOR JOINT OR IDENTICAL POLE
LOCATION TO THE HONORABLE TOWN COUNCIL OF BRISTOL, RHODE ISLAND

Town of Bristol
Town Clerk Office
10 Court St
Bristol, RI 02809

THE NARRAGANSETT ELECTRIC & Verizon New England Inc.,

Respectfully asks permission to locate and maintain poles, wires, and fixtures, including the necessary sustain and protecting fixtures to be owned and used in common by you petitioner along and across the following public ways:

State St

Installing new P14-50 and new overhead services to P14-75

Therefore, your petitioners pray that they be granted joint of identical location for existing poles and permission to erect and maintain poles and wires together with such sustaining and protecting fixtures as they may find necessary, said poles erected or to erected substantially in accordance with the plan filed herewith marked:

WR# 13800239

Dated 2/18/2025

Your petitioner agrees to reserve or provide space for one cross arm at a suitable point on each of said poles for the fire, police, telephone signal wires belonging to the municipality and used by it exclusively for municipal purposes.

NARRAGANSETT ELECTRIC

BY: Christopher Mantalio

VERIZON NEW ENGLAND, INC. 

BY: Albert E. Bessette, Jr.

The foregoing petition been read, it was voted that the consent at the

For the use of public ways named for the purposes stated in said petition be and it hereby is granted-----
work to be done subject to the supervision of

A true copy of the vote at the _____

Adopted _____ and recorded in Records Book# _____ Page _____

Municipal Pole & UG Petition/Permit Request Form

Engineer: Pedro Cardoso Date: 02/18/25

City/Town: Bristol Work Order # 13800239

Install: 1 ☐ SO ☒ JO Poles on State St.
(Quantity) (Check One) (Street Name)

Remove: ☐ SO ☐ JO Poles on
(Quantity) (Check One) (Street Name)

Relocate: ☐ SO ☐ JO Poles on
(Quantity) (Check One) (Street Name)

Beginning at a point approximately 200' Feet South West of
(Distance) (Compass Heading)
centerline of the intersection of Wood St. and
(Street Name)
continuing approximately 40' feet in a North West direction.
(Distance) (Compass Heading)

Install overhead/underground facilities: Street(s):
Installing new Pole#14-50 and new Overhead services to P#14-75


Description of Work: To install new Pole#14-50 between P#14&P15 with a new 50'C2 pole. To install new sidewalk anchor and guy.
To replace existing Pole#14-75 with a new 45'C2. To install new sidewalk anchor and guy. To install +/-40' of new OH services
from new proposed P#14-50 to P#14-75.



A.P. 18 LOT 43
N/F WILLIAM J. BUTLER
D.B. 1812 PG. 213

EXHIBIT 'A' NOT TO SCALE
THE EXACT LOCATION OF
SAID FACILITIES TO BE
ESTABLISHED BY AND UPON
THE INSTALLATION AND
ERECTION OF THE FACILITIES
THEREOF.

A.P. 18 LOT 42
N/F LOUIS A. CABRAL
D.B. 2018 PG. 212
LOT AREA
13,668 SQ. FT.
0.3137 ACRES

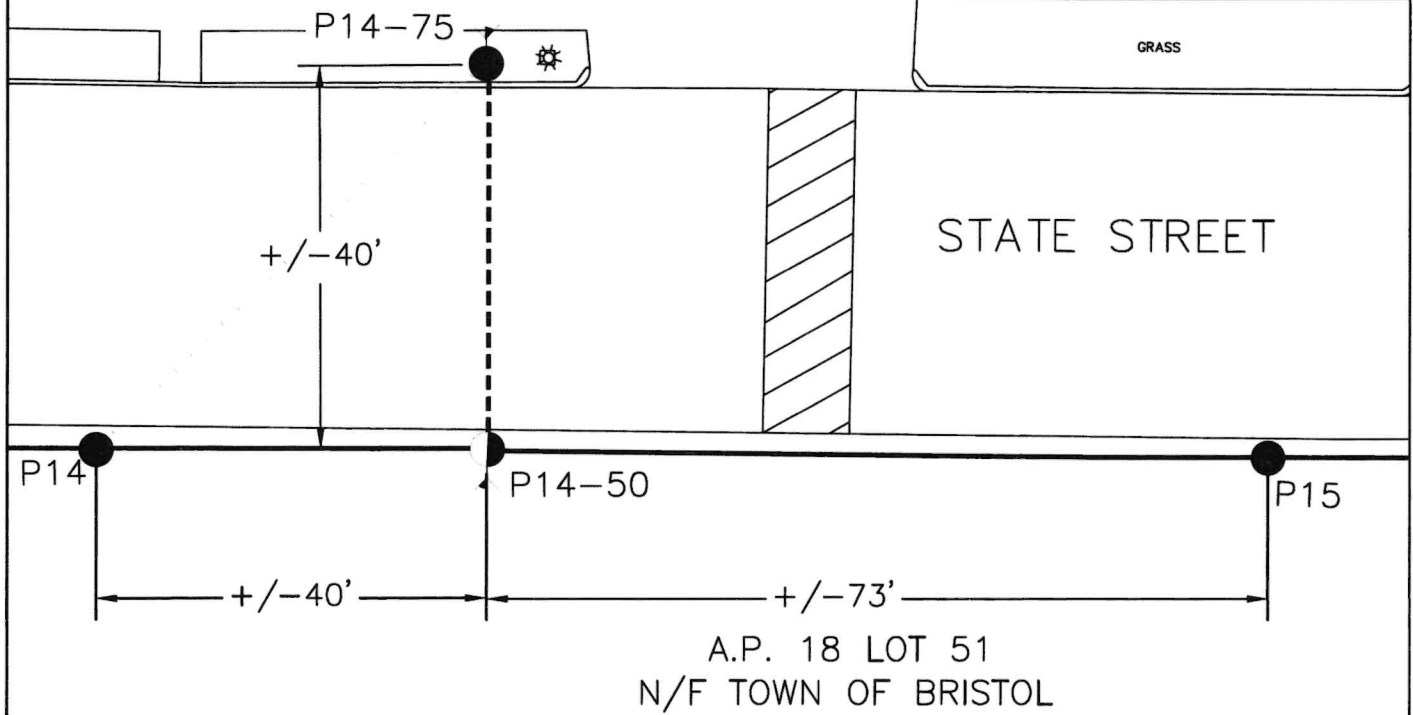

LEGEND

- | | |
|--|---------------------------------------|
| ● PROPOSED JO POLE | ----- OVERHEAD SERVICES TO BE REMOVED |
| ● EXISTING JO POLE | ----- PROPOSED NEW OVERHEAD SERVICES |
| └ PROPOSED NEW SIDEWALK ANCHOR AND GUY | ----- EXISTING OVERHEAD SERVICES |

PROPOSED
PETITION SKETCH

151 STATE ST BRISTOL, RI 02809

CITY, RI

PETITION TO THE CITY/TOWN OF CITY

Date: 2/13/2025

Designer: Cardoso, Pedro

WO: 13800239

**The Narragansett
Electric Company**




TOWN CLERK'S OFFICE

Melissa Cordeiro, Town Clerk

10 Court Street
Bristol, RI 02809
Tel. 401-253-7000
Fax. 401-253-2647
Email: Mcordeiro@bristolri.gov

MEMORANDUM

TO: Steven Contente
TOWN ADMINISTRATOR

FROM: Melissa Cordeiro 
TOWN CLERK

DATE: April 11, 2025

RE: Narragansett Electric and Verizon request to
install a new pole on State Street, Southwest of
Wood Street

May we please have your recommendation or the recommendation of the department head you deem appropriate in order for the Council to review the request at the Town Council Meeting to be held on April 23, 2025.

All items for this docket must be received in the Clerk's office by Wednesday, April 16, 2025. All and any items received after the deadline will be held until the next council agenda.

Thank you for your cooperation and prompt reply.

Attachment