



1 EXISTING NORTH ELEVATION
Scale: 1/16" = 1'-0"



2 PROPOSED NORTH ELEVATION
Scale: 1/16" = 1'-0"

2022 © COPYRIGHT. THIS DRAWING IS NOT TO BE USED FOR MAKING ANY REPRODUCTION THEREOF, OR FOR CONSTRUCTION OF ANY BUILDING WITHOUT FIRST OBTAINING THE WRITTEN AUTHORIZATION FROM CORDISEN DESIGN ARCHITECTURE, INC.



**CORDISEN
DESIGN
ARCHITECTURE**
42 West Main Road
Middletown, RI 02842
CordisenDesign.com
401.619.4689

PROGRESS PRINT

DATE: _____
NOT FOR CONSTRUCTION

REVISIONS:	
DESCRIPTION:	FLOOR PLANS
SCALE:	AS NOTED
DATE:	07-07-2023

**NHG BRISTOL
HARBOR INN**
259 THAMES STREET, BRISTOL RI 02809



A2.0



1 EXISTING SOUTH ELEVATION
Scale: 1/16" = 1'-0"



2 PROPOSED SOUTH ELEVATION
Scale: 1/8" = 1'-0"

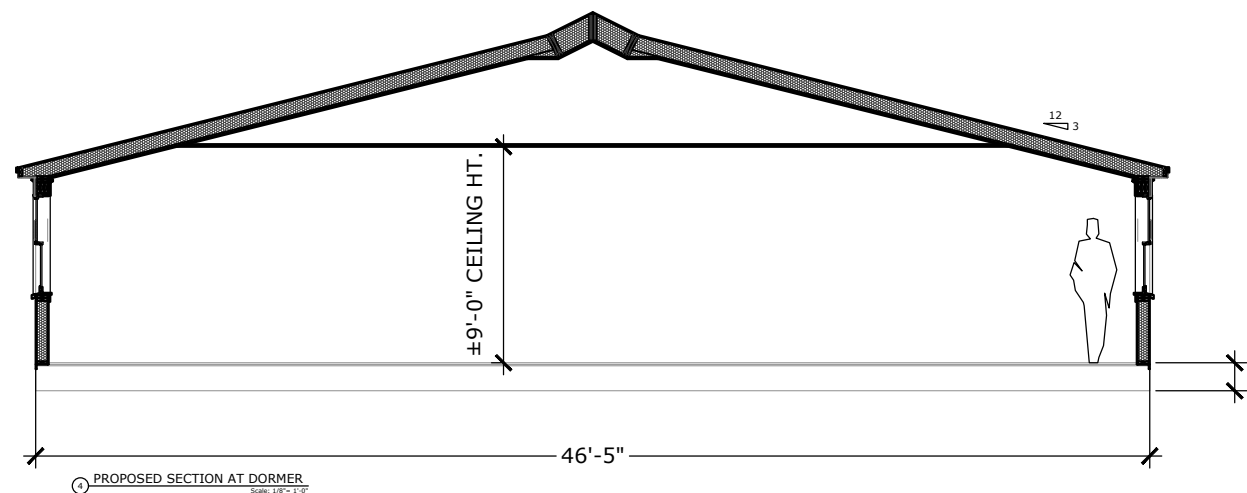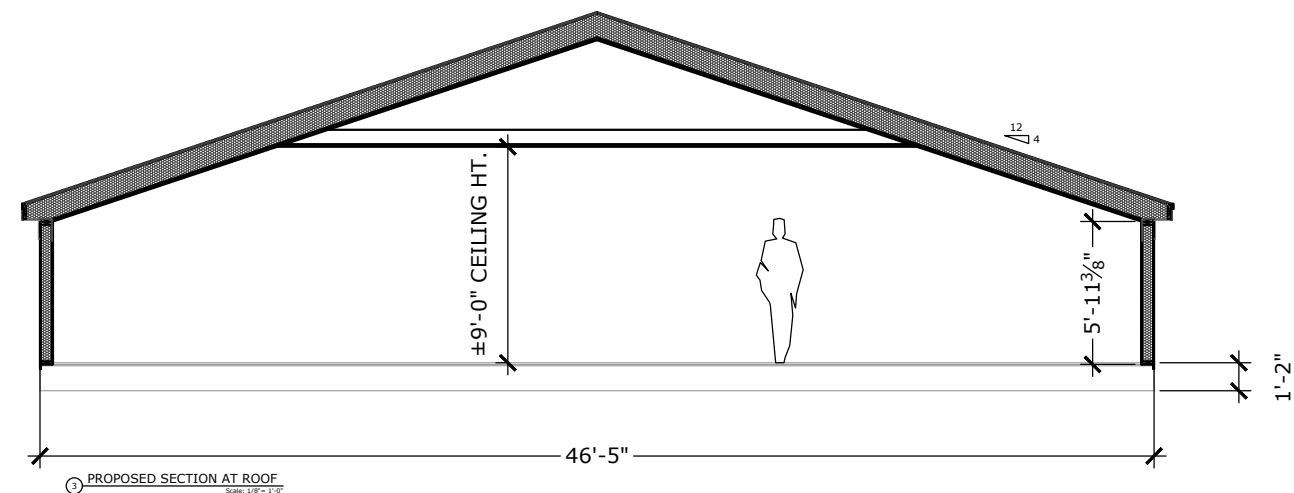



CORDISEN
DESIGN
ARCHITECTURE
42 West Main Road
Middletown, RI 02842
CordisenDesign.com
401.619.4489

PROGRESS PRINT

DATE: _____
NOT FOR CONSTRUCTION

REVISIONS:

DESCRIPTION:
FLOOR PLANS


SCALE: AS NOTED

DATE: 07-07-2023


NHG BRISTOL
HARBOR INN
259 THAMES STREET, BRISTOL RI 02809

A2.1

2022 © COPYRIGHT. THIS DRAWING IS NOT TO BE USED FOR MAKING ANY REPRODUCTION THEREOF, OR FOR CONSTRUCTION OF ANY BUILDINGS WITHOUT FIRST OBTAINING THE WRITTEN AUTHORIZATION OF CORDISEN DESIGN ARCHITECTURE.

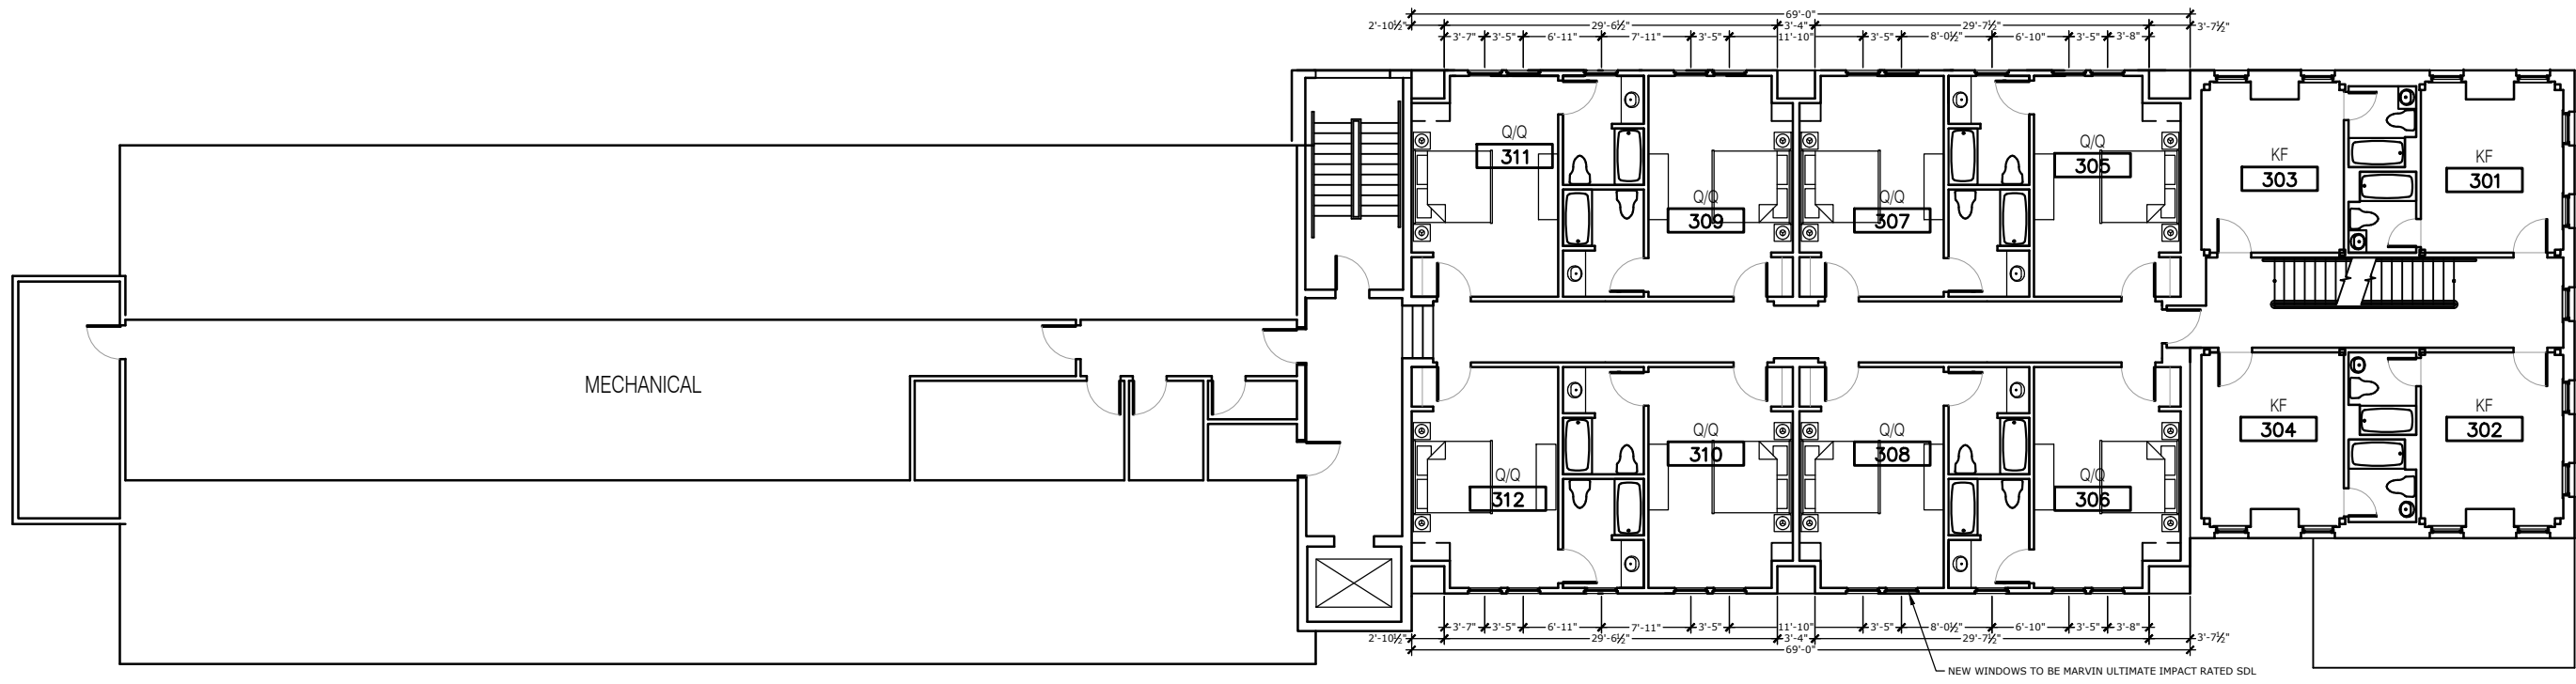

1 PROPOSED THIRD FLOOR PLAN
Scale: 1/16" = 1'-0"

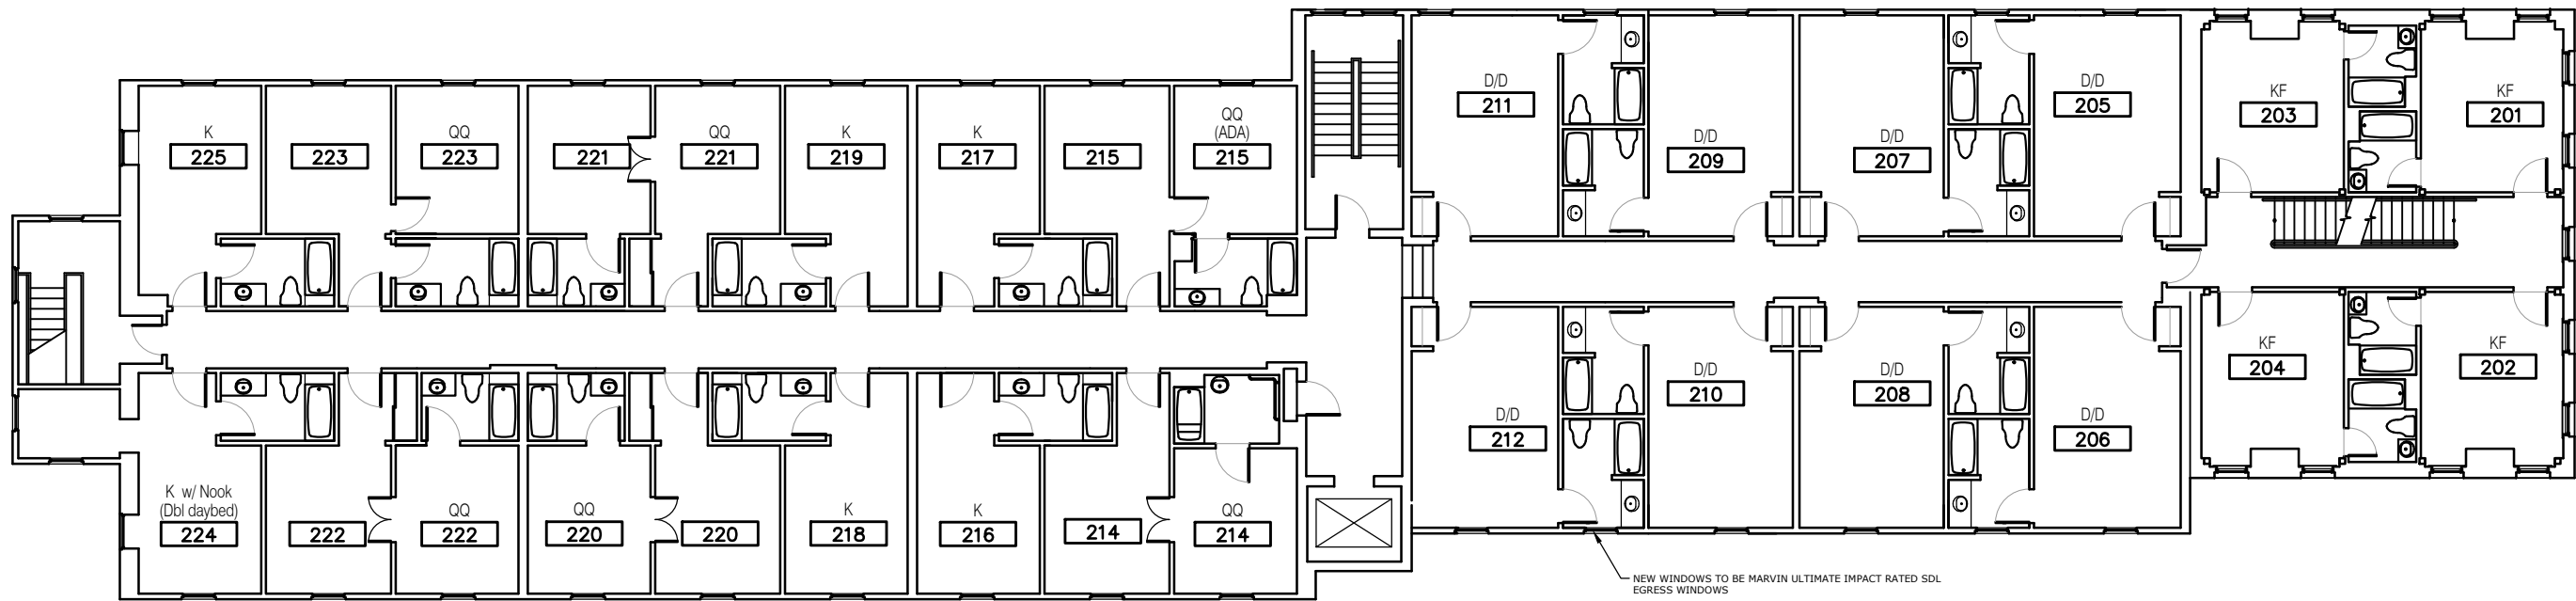

2 PROPOSED SECOND FLOOR PLAN
Scale: 1/16" = 1'-0"

CORDISEN
DESIGN
ARCHITECTURE

42 West Main Road
Middletown, RI 02842
CordisenDesign.com
401.619.4689

PROGRESS PRINT

DATE: _____

NOT FOR CONSTRUCTION

REVISIONS:

DESCRIPTION: FLOOR PLANS

SCALE: AS NOTED

DATE: 07-07-2023

NHG BRISTOL
HARBOR INN

259 THAMES STREET, BRISTOL RI 02809

A2.2

2022 © COPYRIGHT. THIS DRAWING IS NOT TO BE USED FOR MAKING ANY REPRODUCTION THEREOF, OR FOR CONSTRUCTION OF ANY BUILDING WITHOUT FIRST OBTAINING THE WRITTEN AUTHORIZATION FROM CORDISEN DESIGN ARCHITECTURE, INC.



① EXTERIOR PHOTO 2

 CORDISEN DESIGN ARCHITECTURE 42 West Main Road Middletown, RI 02842 CordisenDesign.com 401.619.4489	 PROGRESS PRINT DATE: _____ NOT FOR CONSTRUCTION	REVISIONS:	DESCRIPTION: EXTERIOR PHOTO	NHG BRISTOL HARBOR INN 259 THAMES STREET, BRISTOL RI 02809	A7.1
			SCALE: AS NOTED DATE: 07-07-2023		

2022 © COPYRIGHTED BY CORDISEN DESIGN ARCHITECTURE. ALL RIGHTS RESERVED. NO PART OF THIS DOCUMENT MAY BE REPRODUCED OR TRANSMITTED IN ANY FORM OR BY ANY MEANS, ELECTRONIC OR MECHANICAL, WITHOUT PERMISSION IN WRITING FROM CORDISEN DESIGN ARCHITECTURE, INC.