



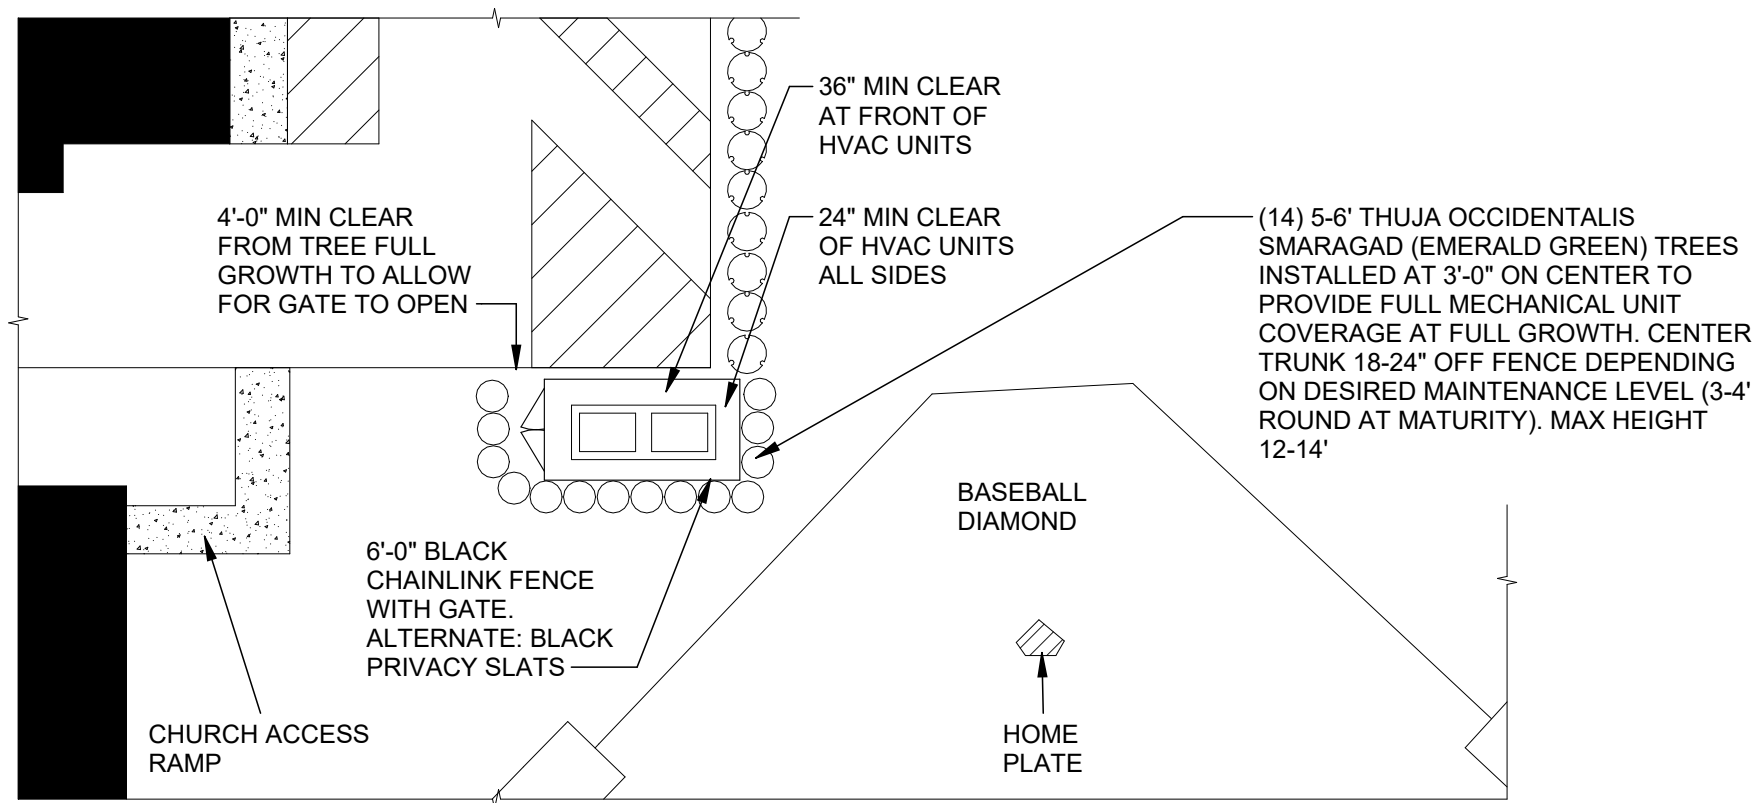

PARTIAL PLAN

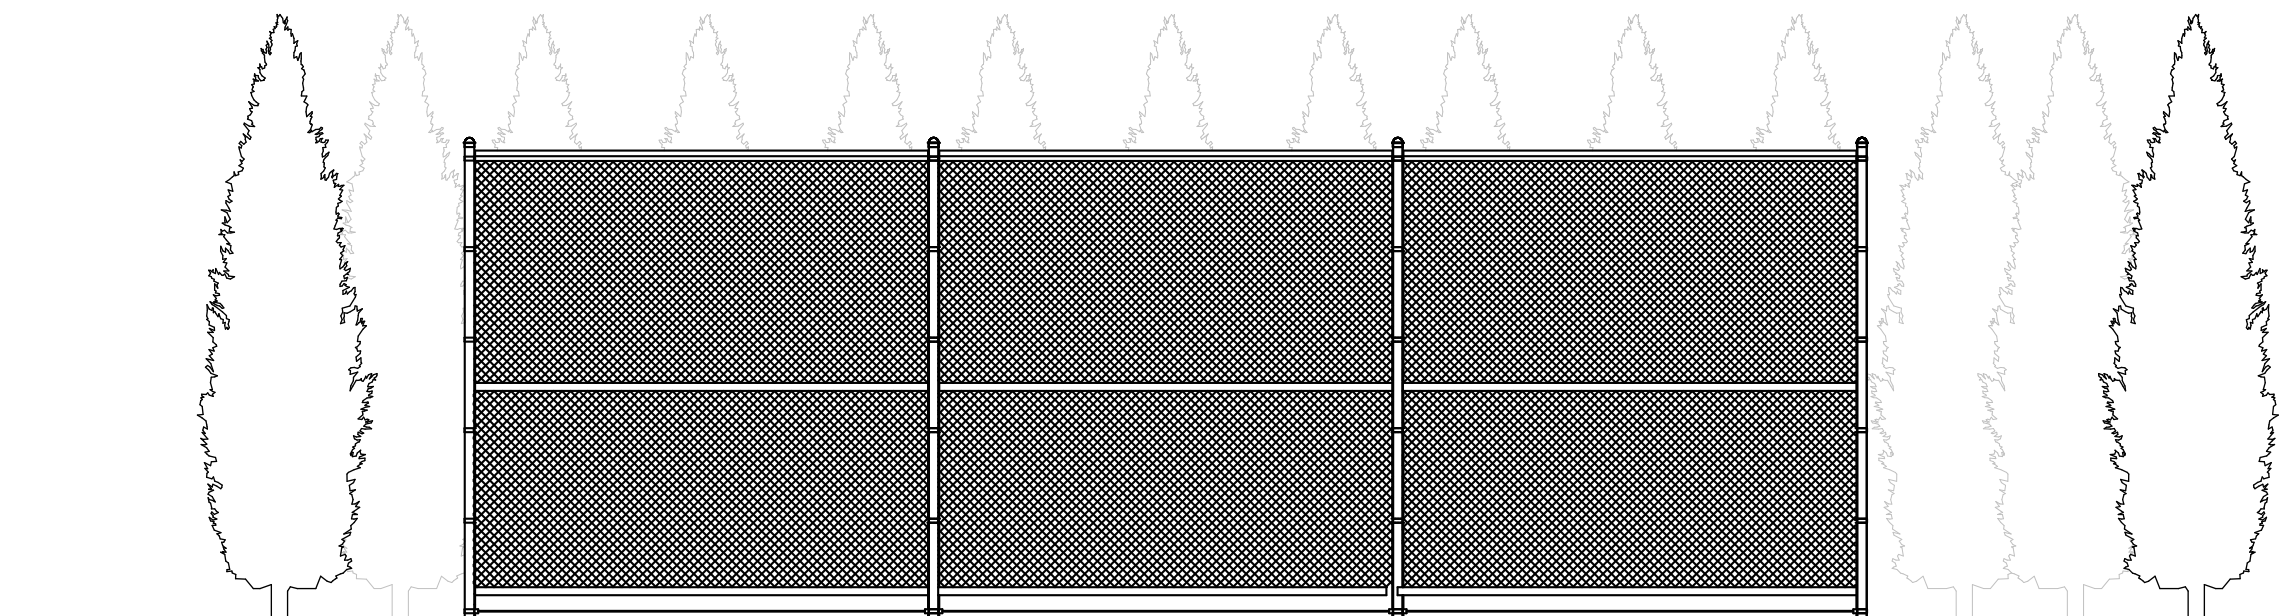

ELEVATION

From the Walley School Building Parking Lot



PLANTINGS

Emerald Green trees spaced for full coverage of HVAC units



FENCE MATERIAL

Black chain link with options black privacy slats