


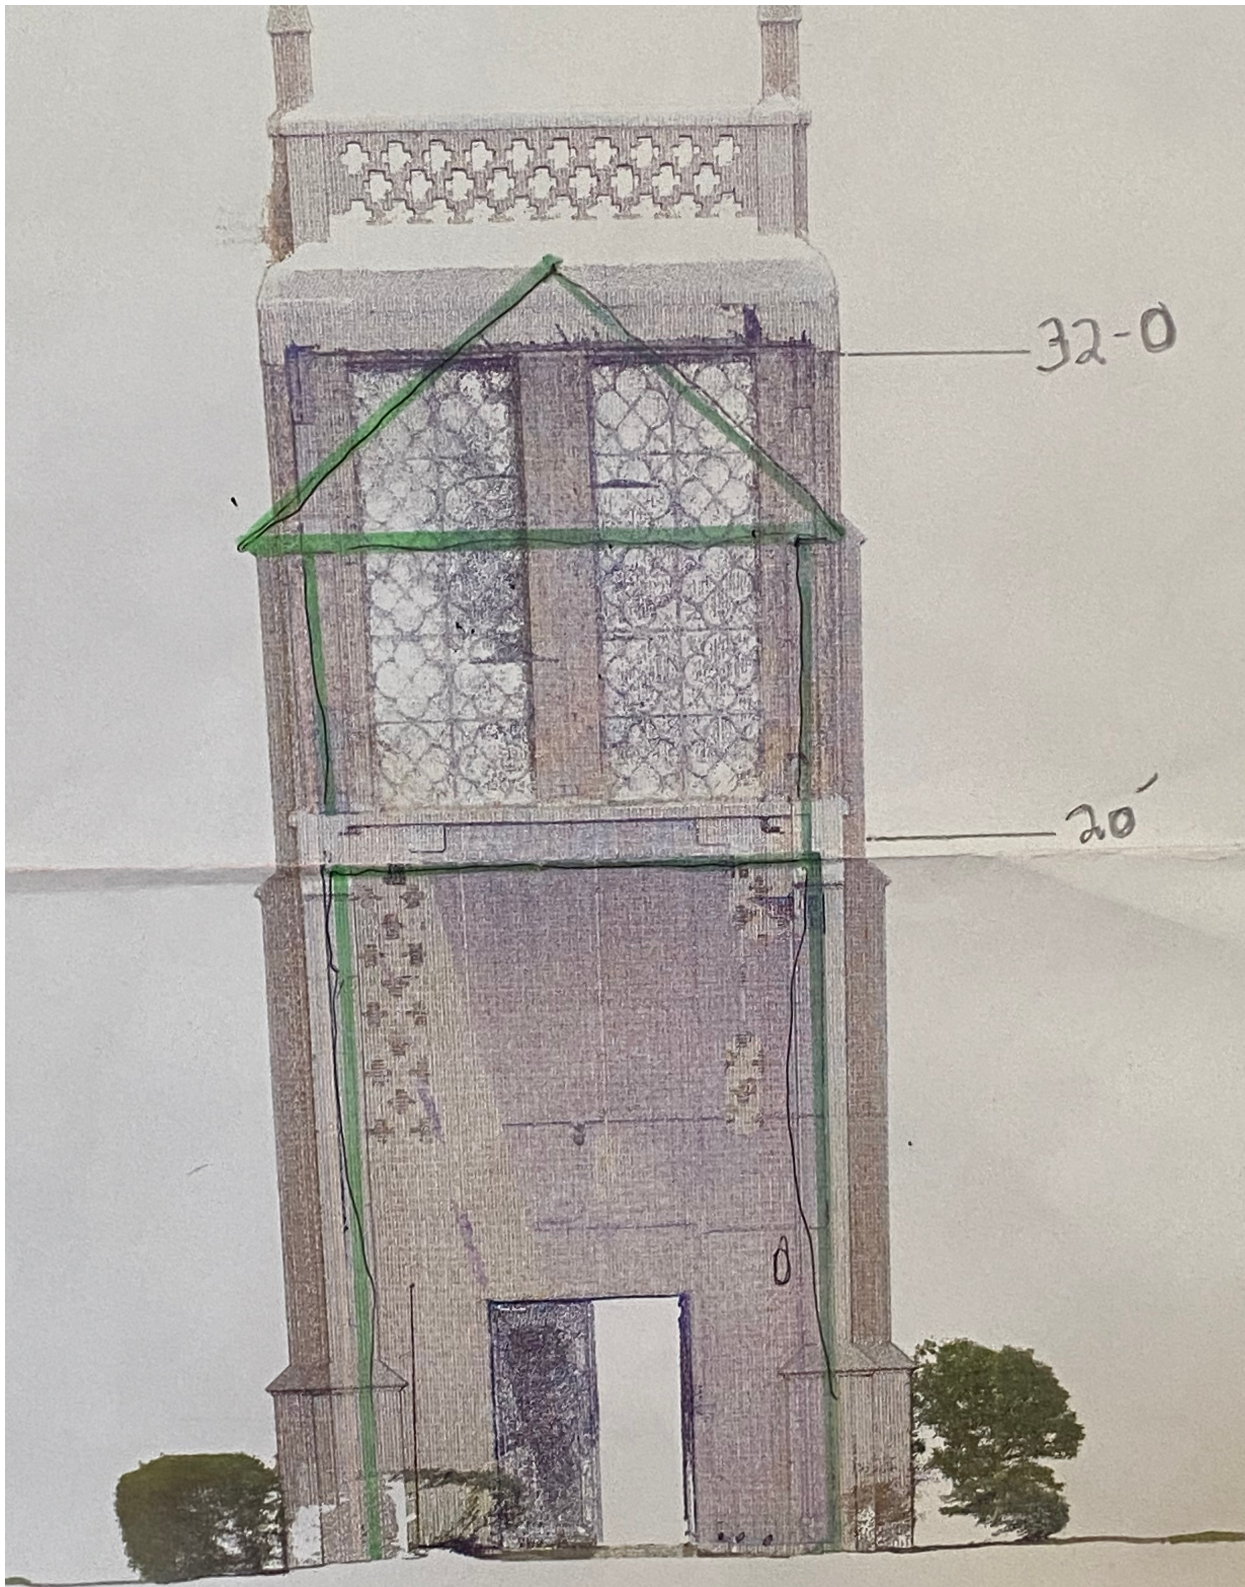

0 4
Scale 1" = 4'



GRADY CONSULTING, L.L.C.

◆ Civil Engineers Land Surveyors & Landscape Architects ◆

PREPARED FOR:

JOHN K. MUNRO

111 HOPE STREET

KINGSTON, RHODE ISLAND 02809

71 EVERGREEN STREET - KINGSTON, MA 02364
Tel. (781) 585-2300 - Fax. (781) 585-2378

APRIL 16, 2021
SCALE: 1" = 4'
JOB NO. 21-081