



DASTKAAR

© 2022 DASTKAAR, LLC
THIS DRAWING IS THE PROPERTY OF DASTKAAR STUDIO, LLC AND SHALL NOT BE REPRODUCED IN WHOLE OR IN PART. IT SHALL NOT BE USED FOR ANY OTHER PROJECT OTHER THAN WHAT IS LISTED IN THE BELOW TITLEBLOCK. THIS DRAWING IS AN INSTRUMENT OF SERVICE ONLY AND SHALL BE RETURNED TO THE ARCHITECT UPON REQUEST.

MAIN LEVEL PLAN


Burnside Street
Resolute Parking

PROJECT NO:
24181


DRAWN BY:
ARG

REV	DATE
A	12/15/2024

DRAWING NO:
A101

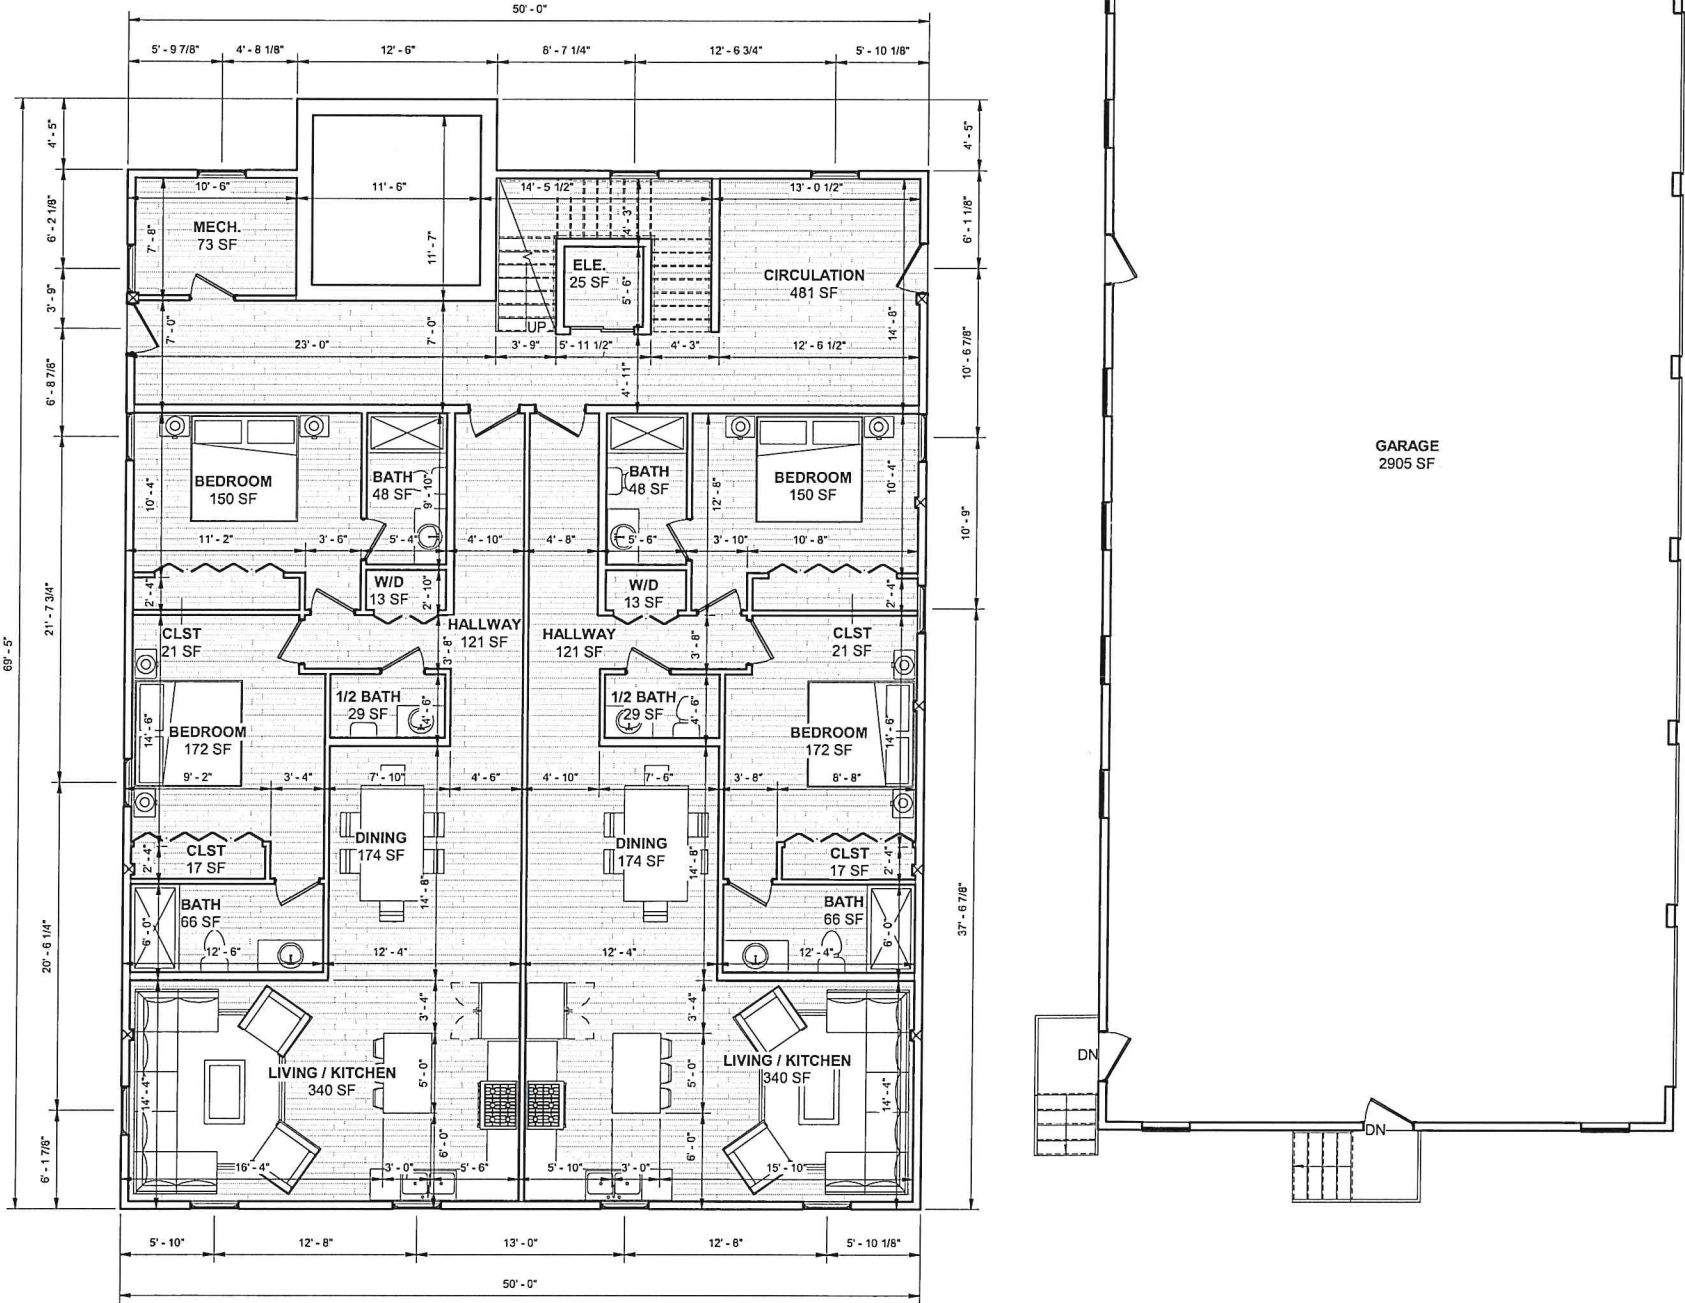

1 MAIN LEVEL PLAN
3/16" = 1'-0"

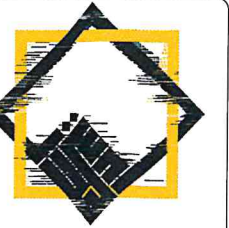

DASTKAAR

© 2022 DASTKAAR, LLC
THIS DRAWING IS THE PROPERTY OF DASTKAAR STUDIO, LLC AND SHALL NOT BE REPRODUCED IN WHOLE OR IN PART. IT SHALL NOT BE USED FOR ANY OTHER PROJECT OTHER THAN WHAT IS LISTED IN THE BELOW TITLEBLOCK. THIS DRAWING IS AN INSTRUMENT OF SERVICE ONLY AND SHALL BE RETURNED TO THE ARCHITECT UPON REQUEST.

UPPER LEVEL PLAN

Burnside Street
Resolute Street

PROJECT NO:
24181

DRAWN BY:
ARG

REV	DATE

DRAWING NO:
A102





© 2022 DASTKAAR, LLC
THIS DRAWING IS THE PROPERTY OF DASTKAAR STUDIO, LLC AND SHALL NOT BE REPRODUCED IN WHOLE OR IN PART. IT SHALL NOT BE USED FOR ANY OTHER PROJECT OTHER THAN WHAT IS LISTED IN THE BELOW TITLEBLOCK. THIS DRAWING IS AN INSTRUMENT OF SERVICE ONLY AND SHALL BE RETURNED TO THE ARCHITECT UPON REQUEST.

SECOND LEVEL PLAN
BURNSIDE STREET

٤٠

[illegible]

DRAWING NO:

A103

