



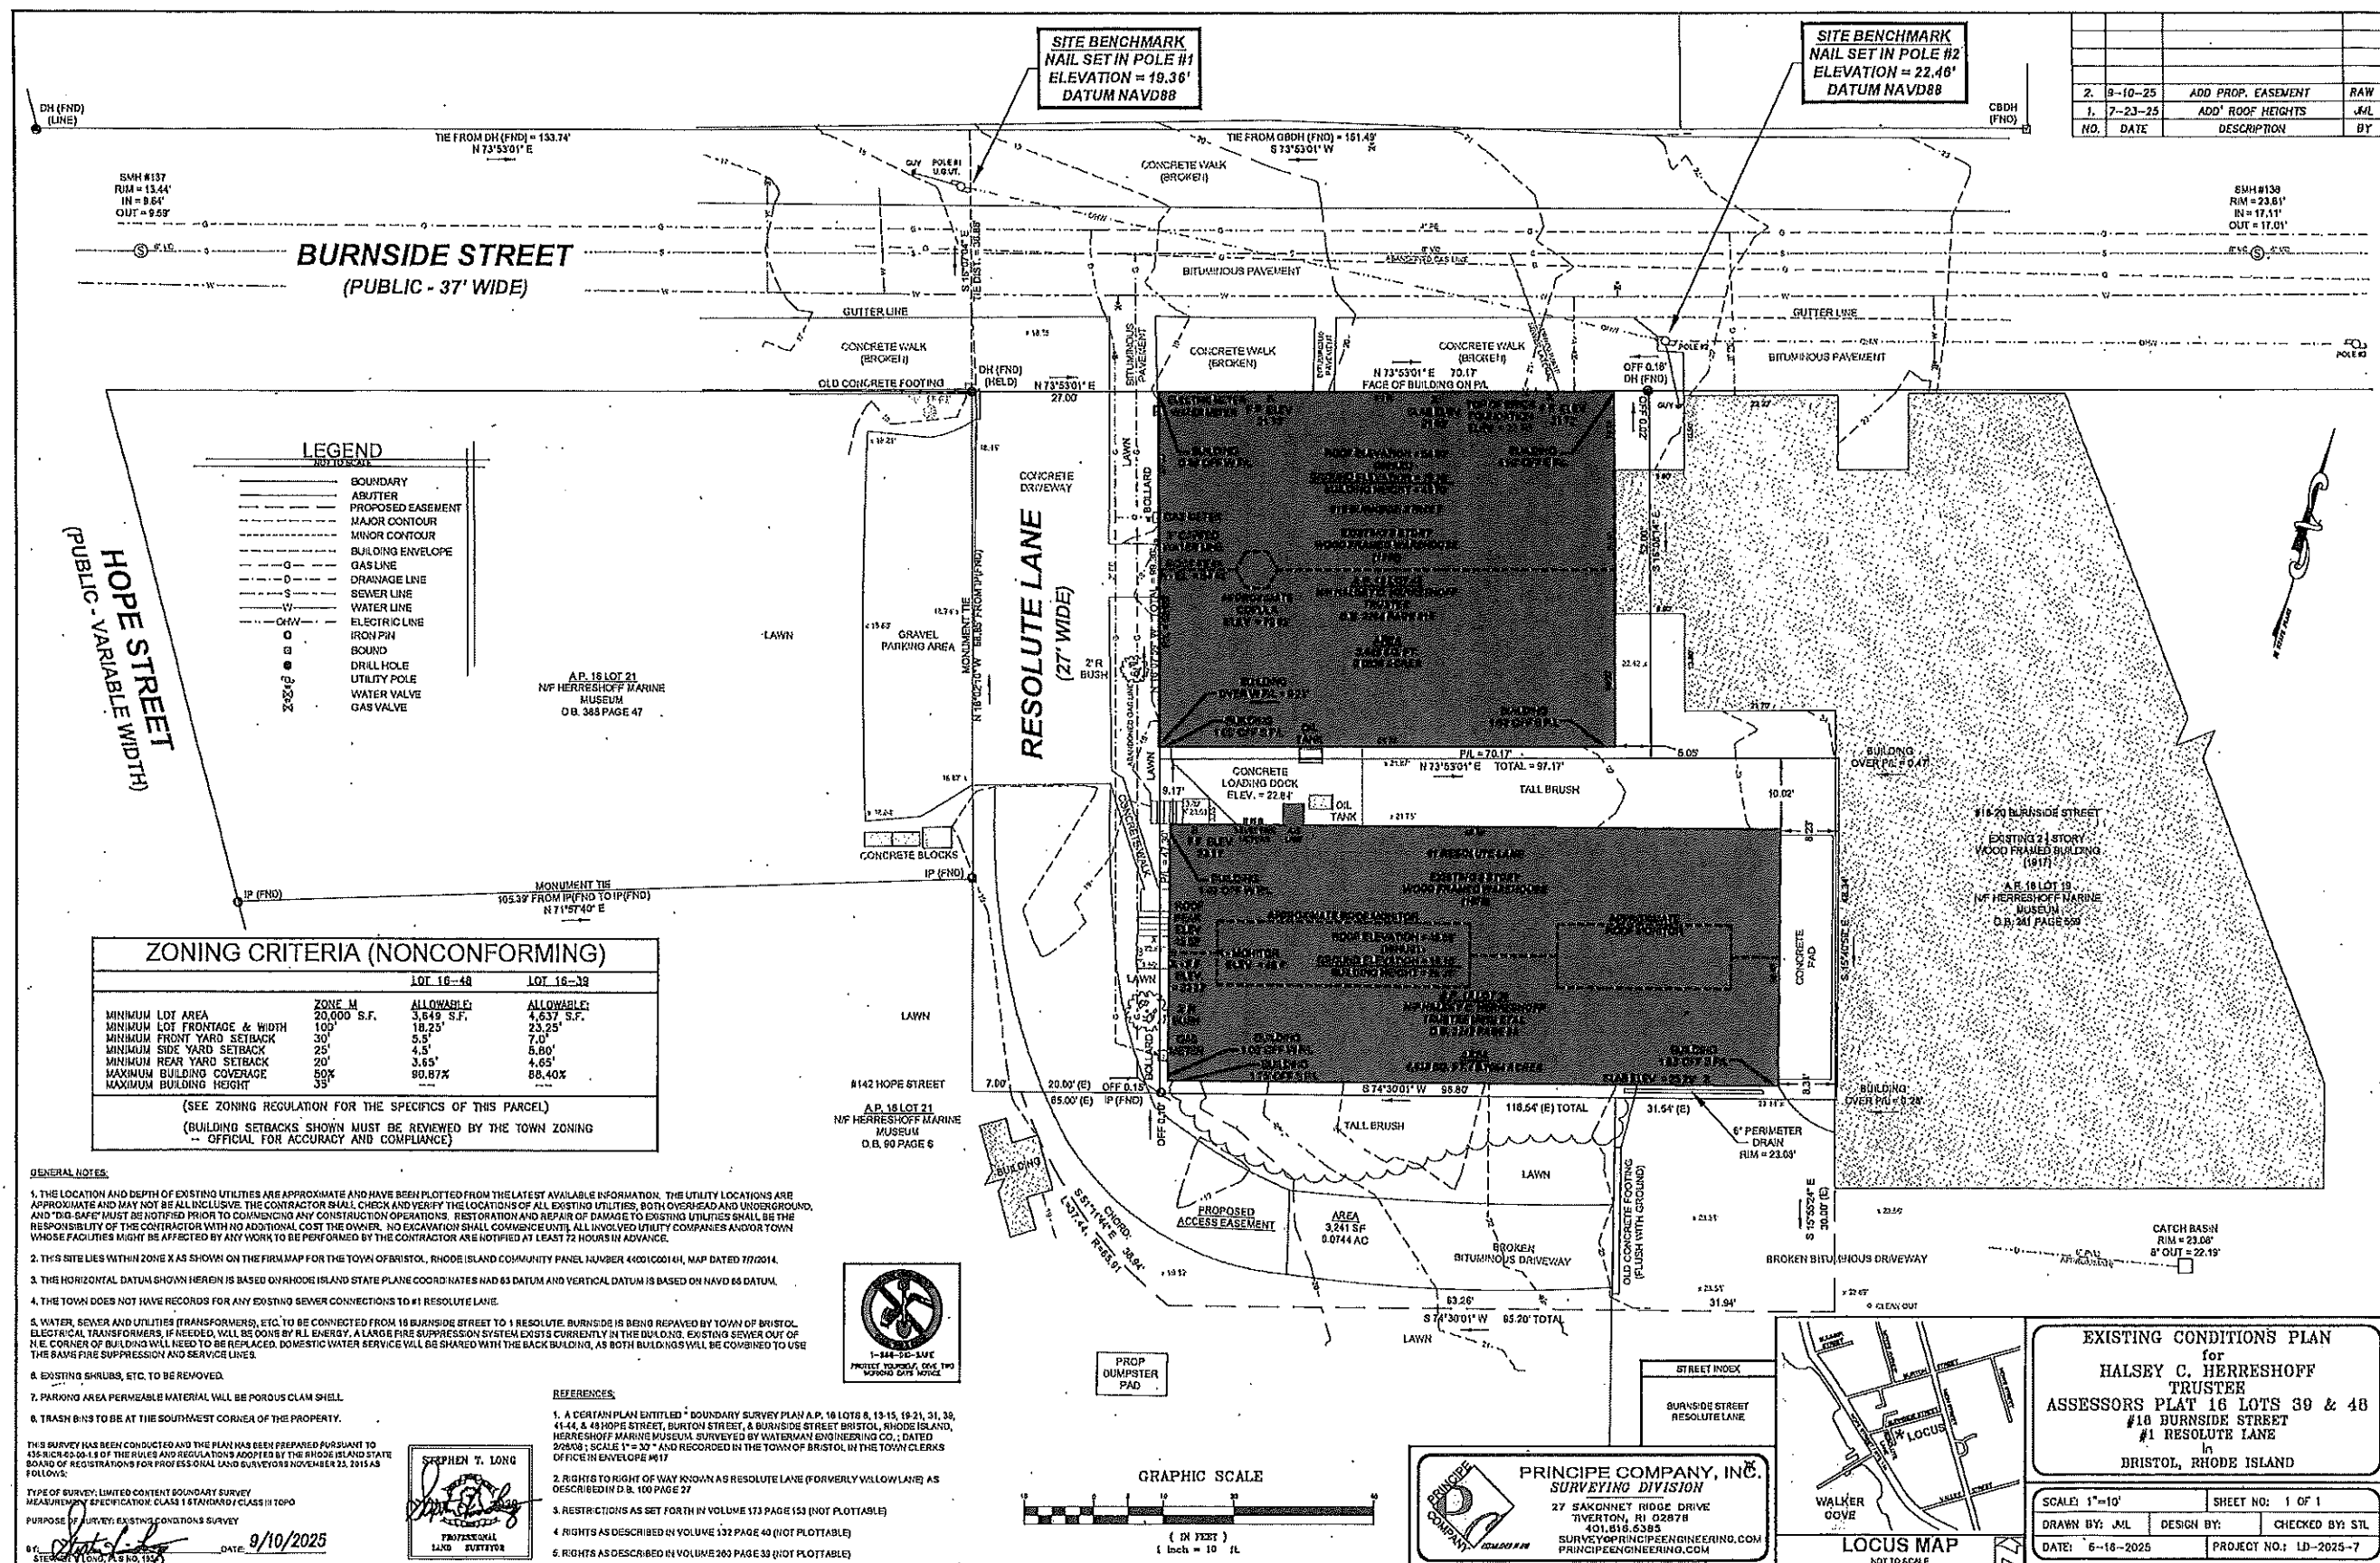

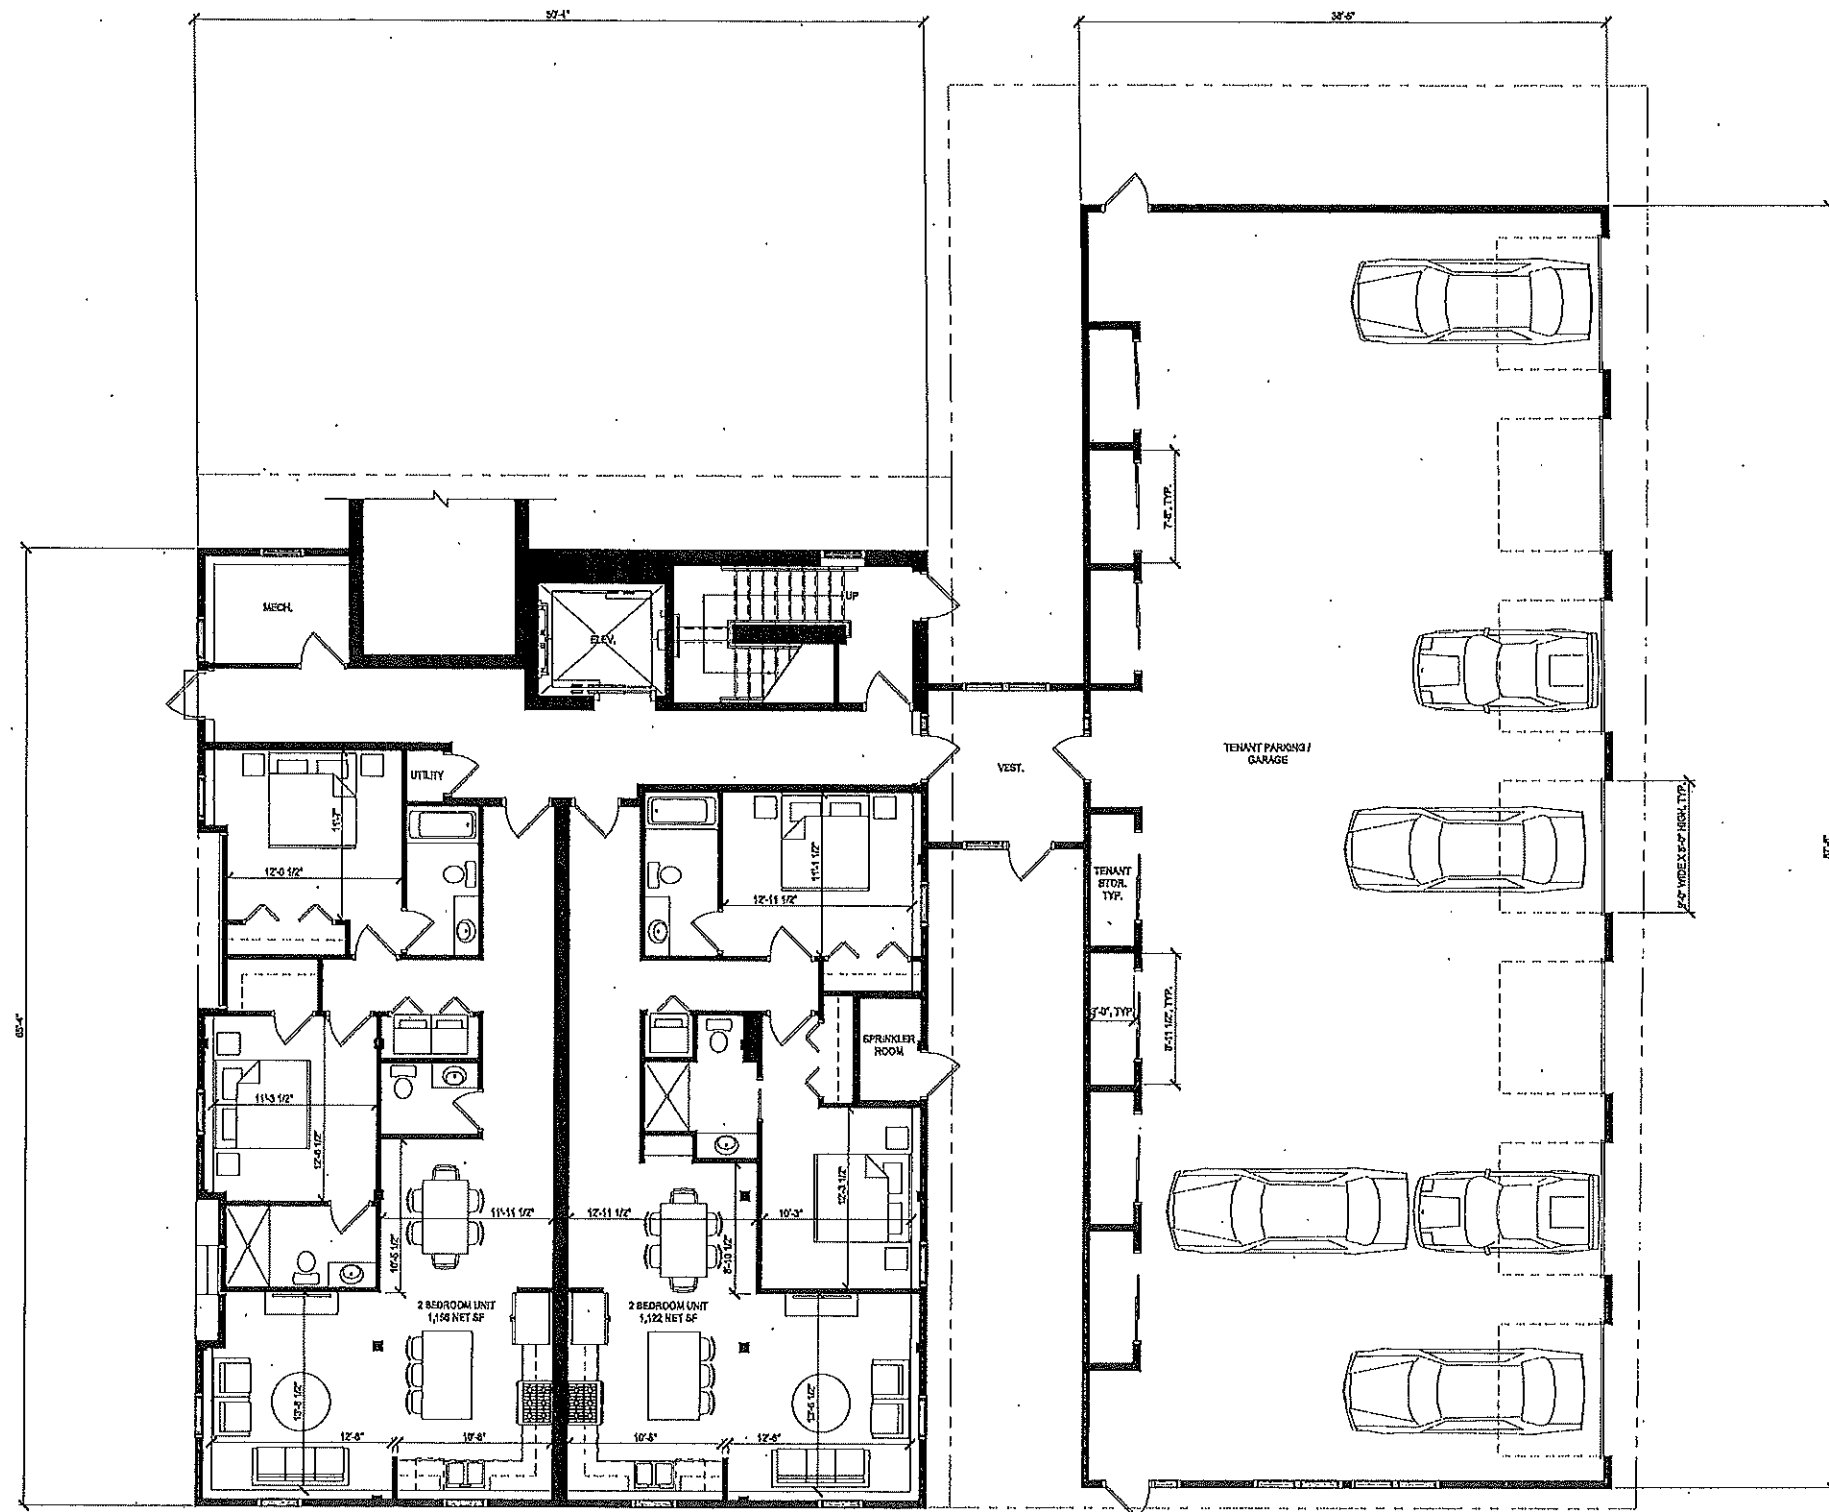

1 FIRST FLOOR PLAN
3/18" = 1'-0"

401

ARCHITECTURE, LLC
5 Division Street, Unit #39
East Greenwich, Rhode Island
02818

Copyright © Studio 401 Architecture, LLC, 2023
This drawing is copyrighted and is subject to copyright
protection as an "architectural work" under 17 U.S.C.
Sec. 101 et seq. This protection includes but is not
limited to the overall form as well as the arrangement
and composition of space and elements in the
design.
This drawing may not be reproduced or used in any
manner whatsoever without the express written
permission of Studio 401 Architecture, LLC.

SEAL

AUTHOR
Chris Marner, Cyndi Gietach

REVISION	DATE
REVISION 1	07/15/2024

PROJECT
18 BURNSIDE STREET
1 RESOLUTE

BRISTOL,
RHODE ISLAND


PROJECT NUMBER
0219

STATUS
ISSUED FOR REVIEW

ISSUED - SEPTEMBER 5, 2025

CONTENTS
PROPOSED FIRST
FLOOR PLAN

A101

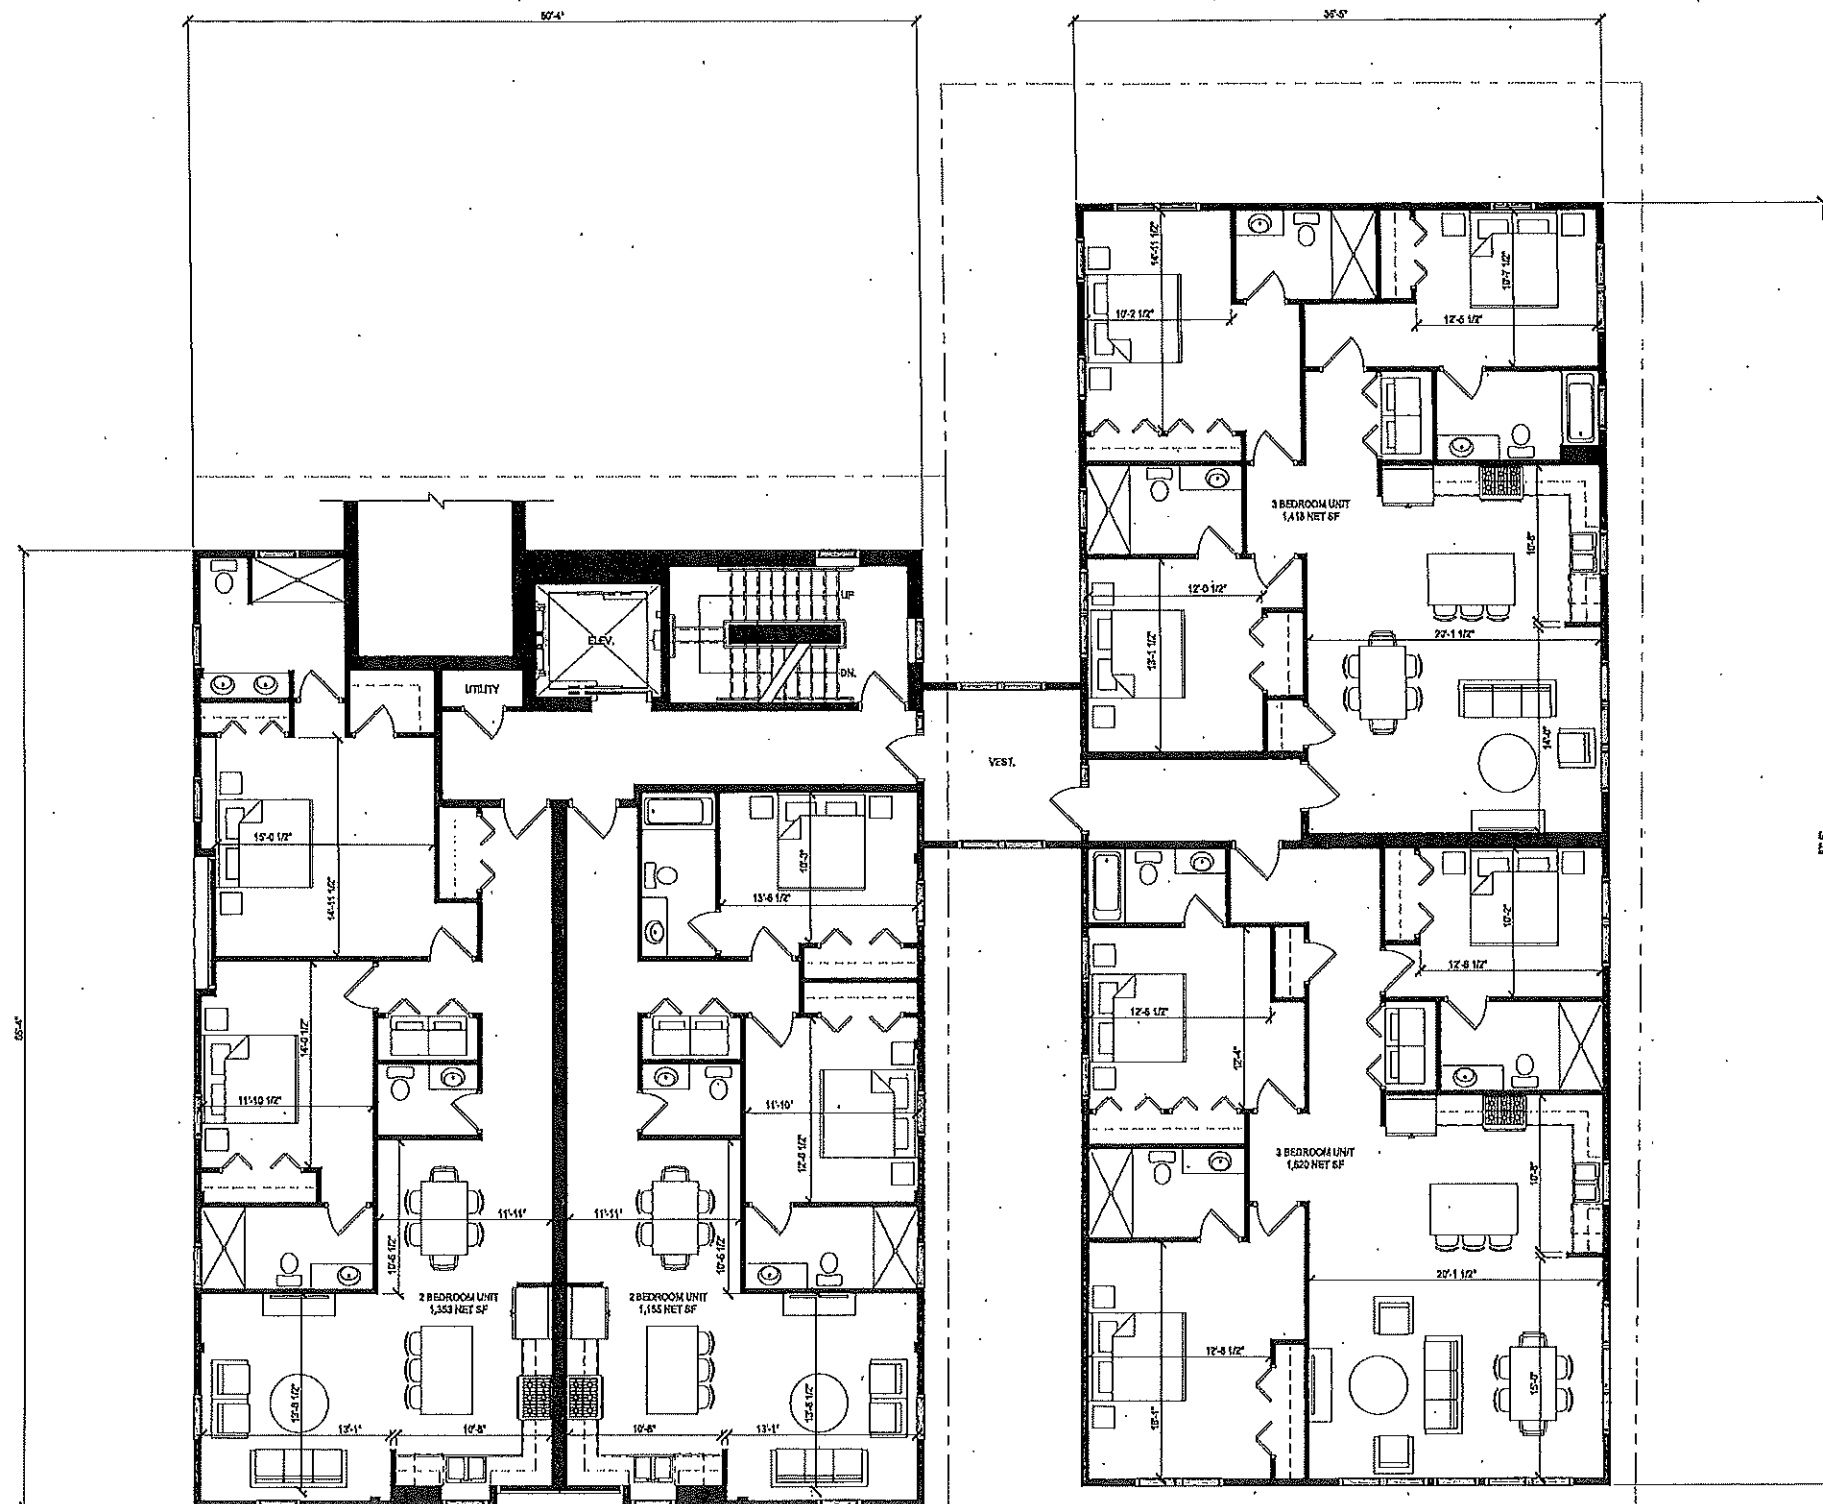

1 SECOND FLOOR PLAN
3/16" = 1'-0"

401

ARCHITECTURE, LLC
5 Division Street, Unit #39
East Greenwich, Rhode Island
02818

Copyright © Studio 401 Architecture, LLC, 2024
This drawing is copyrighted and is subject to copyright
protection as an architectural work under 17 U.S.C.
Sec. 101 et seq. This protection includes but is not
limited to the overall form as well as the arrangement
and composition of spaces and elements in the
design.
This drawing may not be reproduced or used in any
manner whatsoever without the express written
permission of Studio 401 Architecture, LLC.

SEAL

AUTHOR
Chris Mazzler, Dyrnell Garlach

REVISION	DATE
REVISION 1	07/15/2024

PROJECT
18 BURNSIDE STREET
1 RESOLUTE

BRISTOL,
RHODE ISLAND

PROJECT NUMBER
0210

STATUS
ISSUED FOR REVIEW

ISSUED - SEPTEMBER 5, 2024

CONTENTS
PROPOSED SECOND
FLOOR PLAN

A102

① THIRD FLOOR PLAN
31'6" x 45'