

TOWN OF BRISTOL
COMMUNITY DEV.

2023 DEC 21 AM 8:52

Project Name
Enter address here

BREWSTER
THORNTON
GROUP
ARCHITECTS
LLP


317 Iron Horse Way,
Suite 202
Providence, RI 02908
401.861.1600
brewsterthornton.com

NOT FOR CONSTRUCTION



JOB NO.	DATE
Project	Issue Date
Number	
ISSUE	Project Status
NO.	REVISION/DESCRIPTION
	DATE

SHEET TITLE
3D ISO VIEW -
ROOF

SHEET
M-001

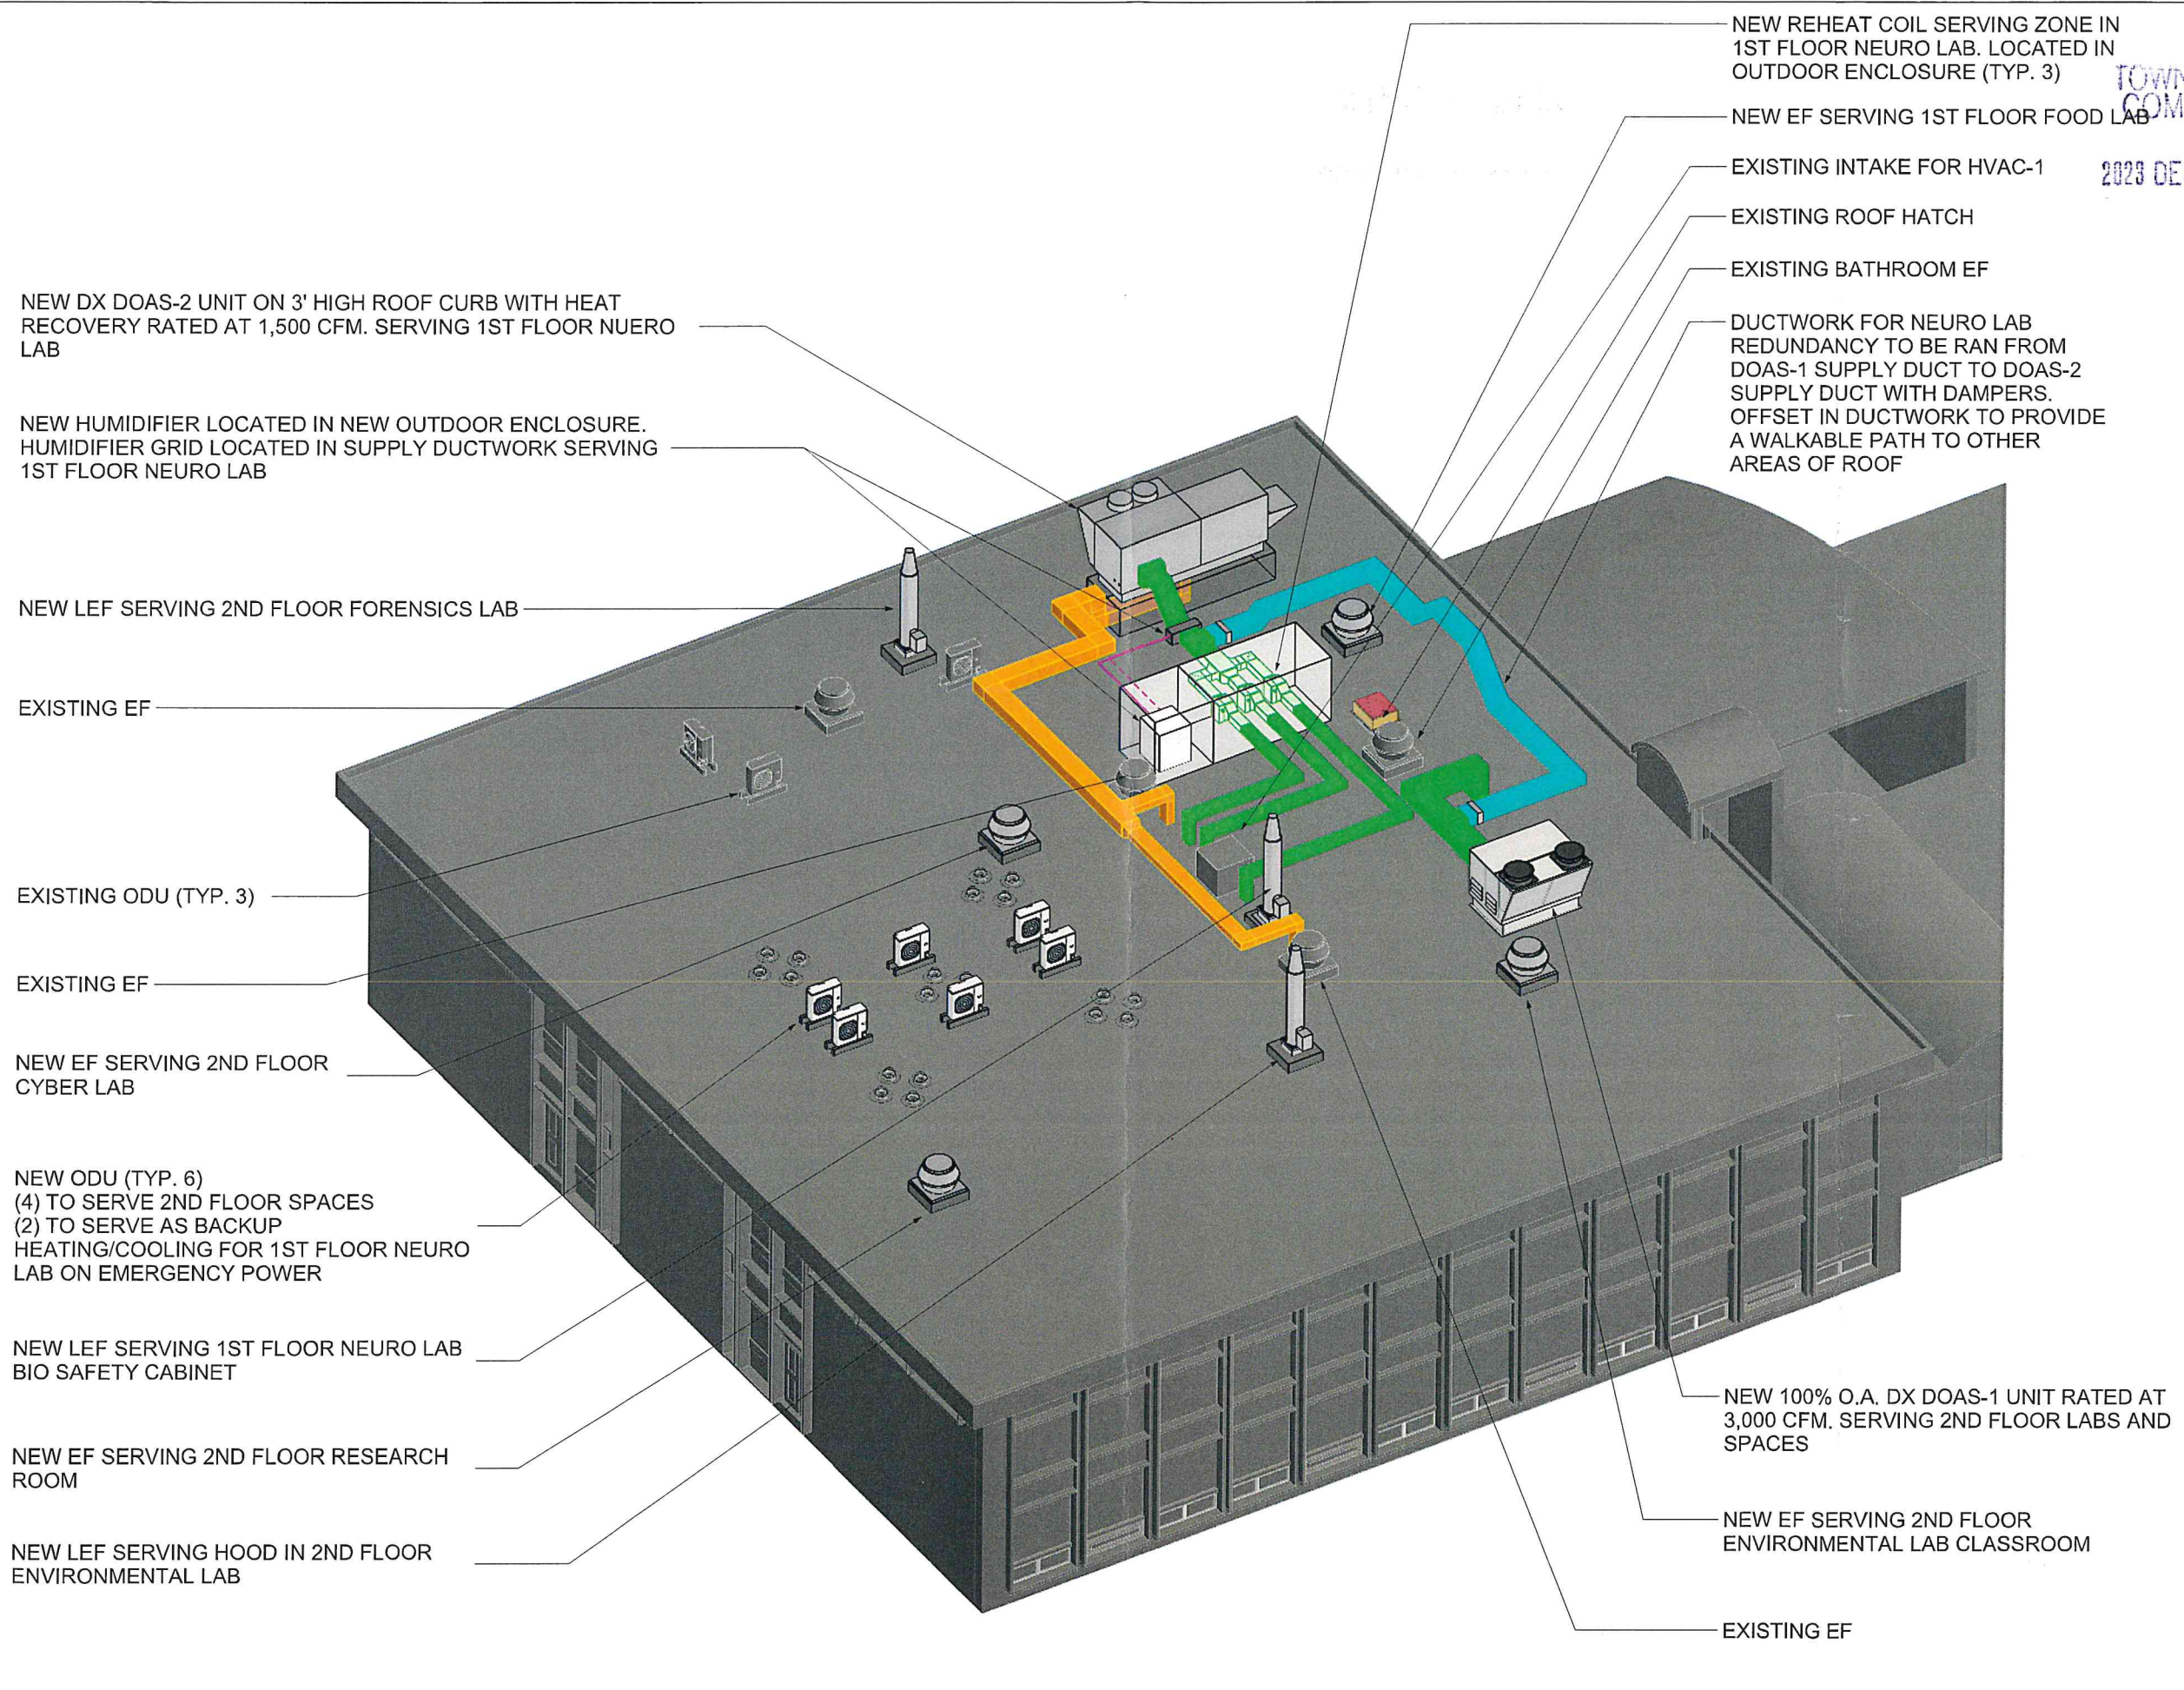

KEY PLAN

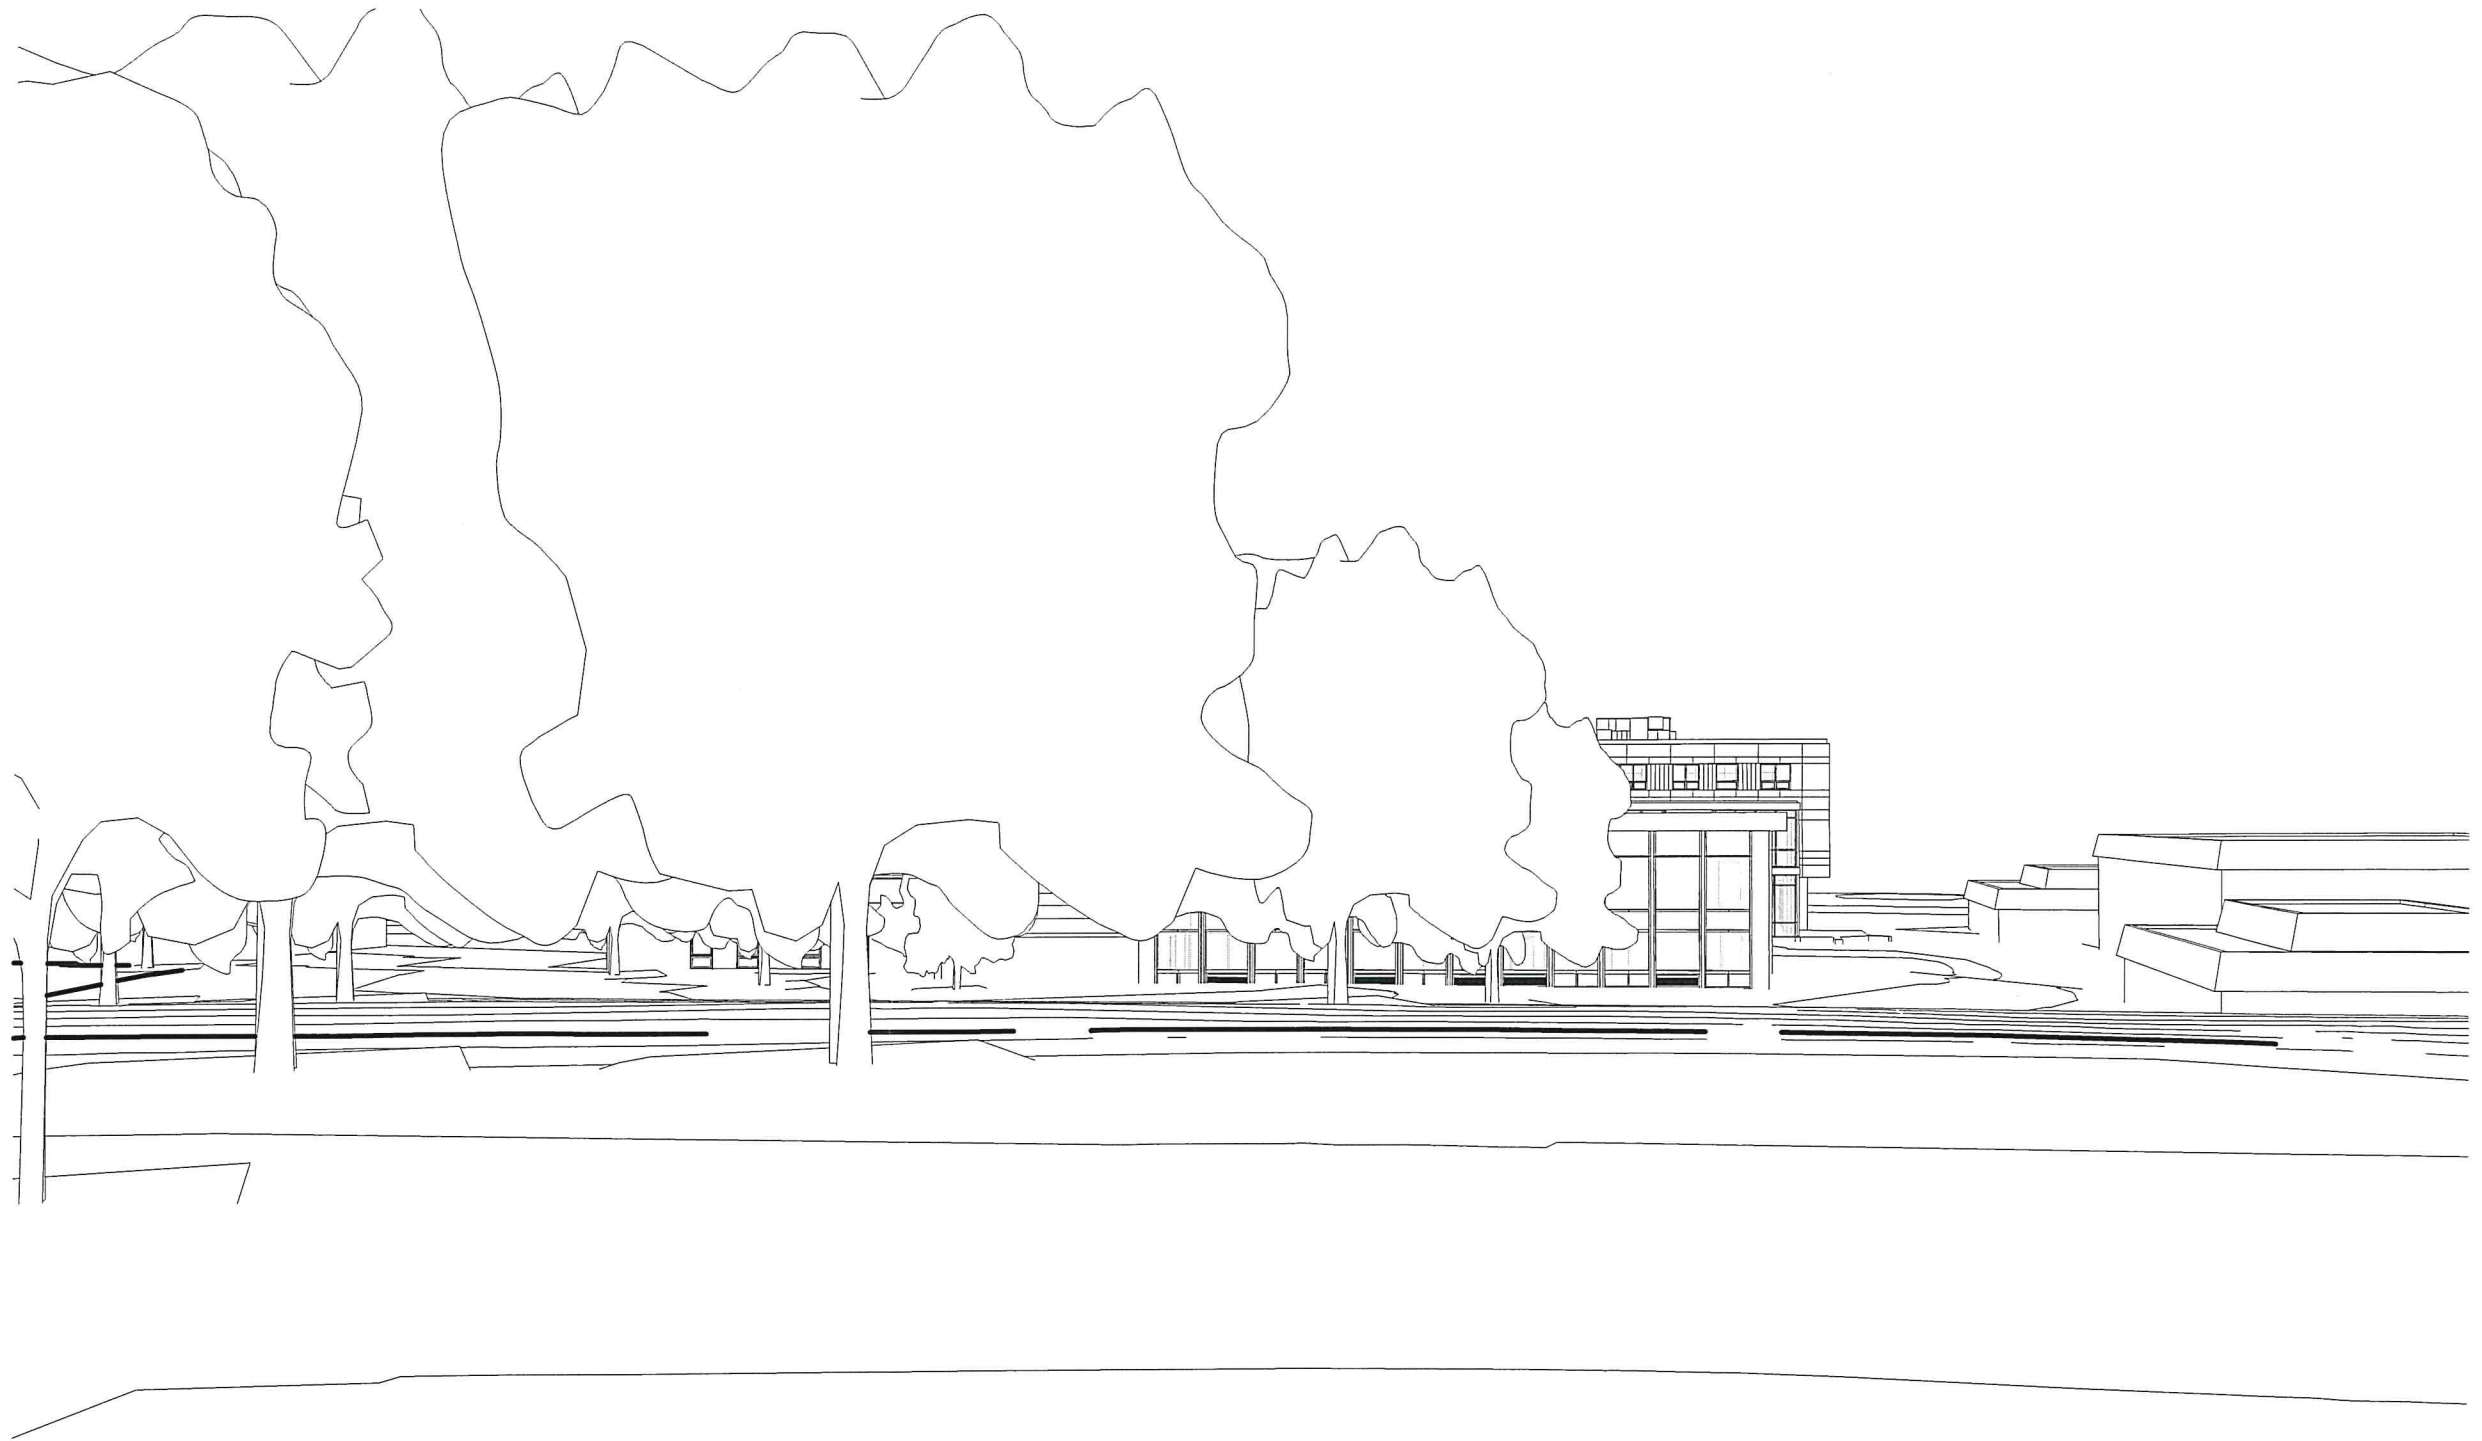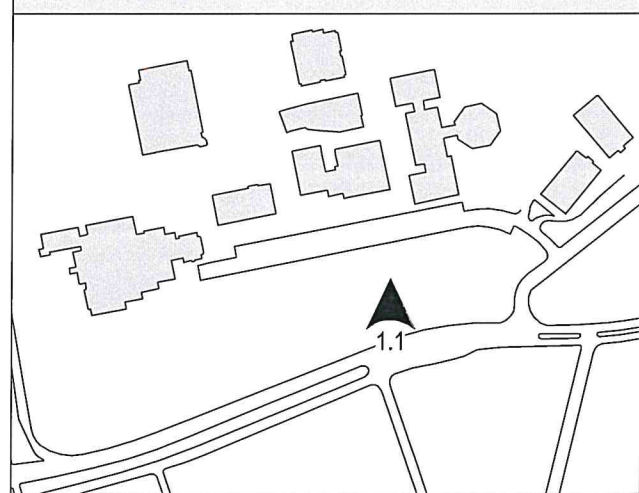

**BREWSTER
THORNTON
GROUP
ARCHITECTS**
LLP

317 Iron Horse Way
Suite 202
Providence, RI 02908
401.861.1600
brewsterthornton.com

RWU SECCM PHASE III


1 OLD FERRY ROAD, BRISTOL, RI, 02809

SCENIC HIGHWAY VIEW - 1.1

12/12/23



KEY PLAN

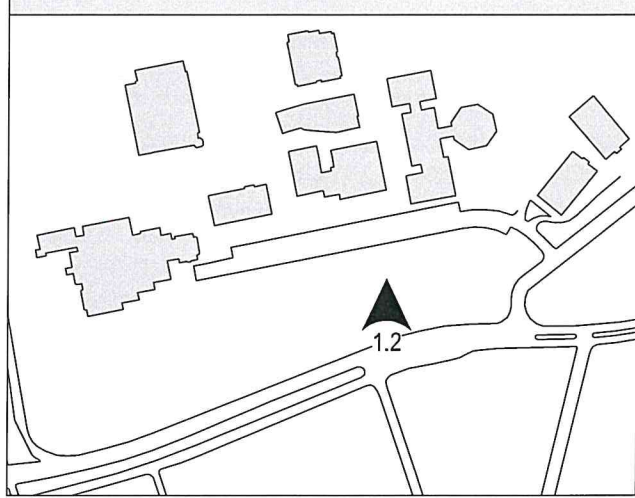

**BREWSTER
THORNTON
GROUP
ARCHITECTS**
LLP

317 Iron Horse Way
Suite 202
Providence, RI 02908
401.861.1600
brewsterthornton.com



RWU SECCM PHASE III

1 OLD FERRY ROAD, BRISTOL, RI, 02809

SCENIC HIGHWAY VIEW - 1.2

12/12/23

KEY PLAN

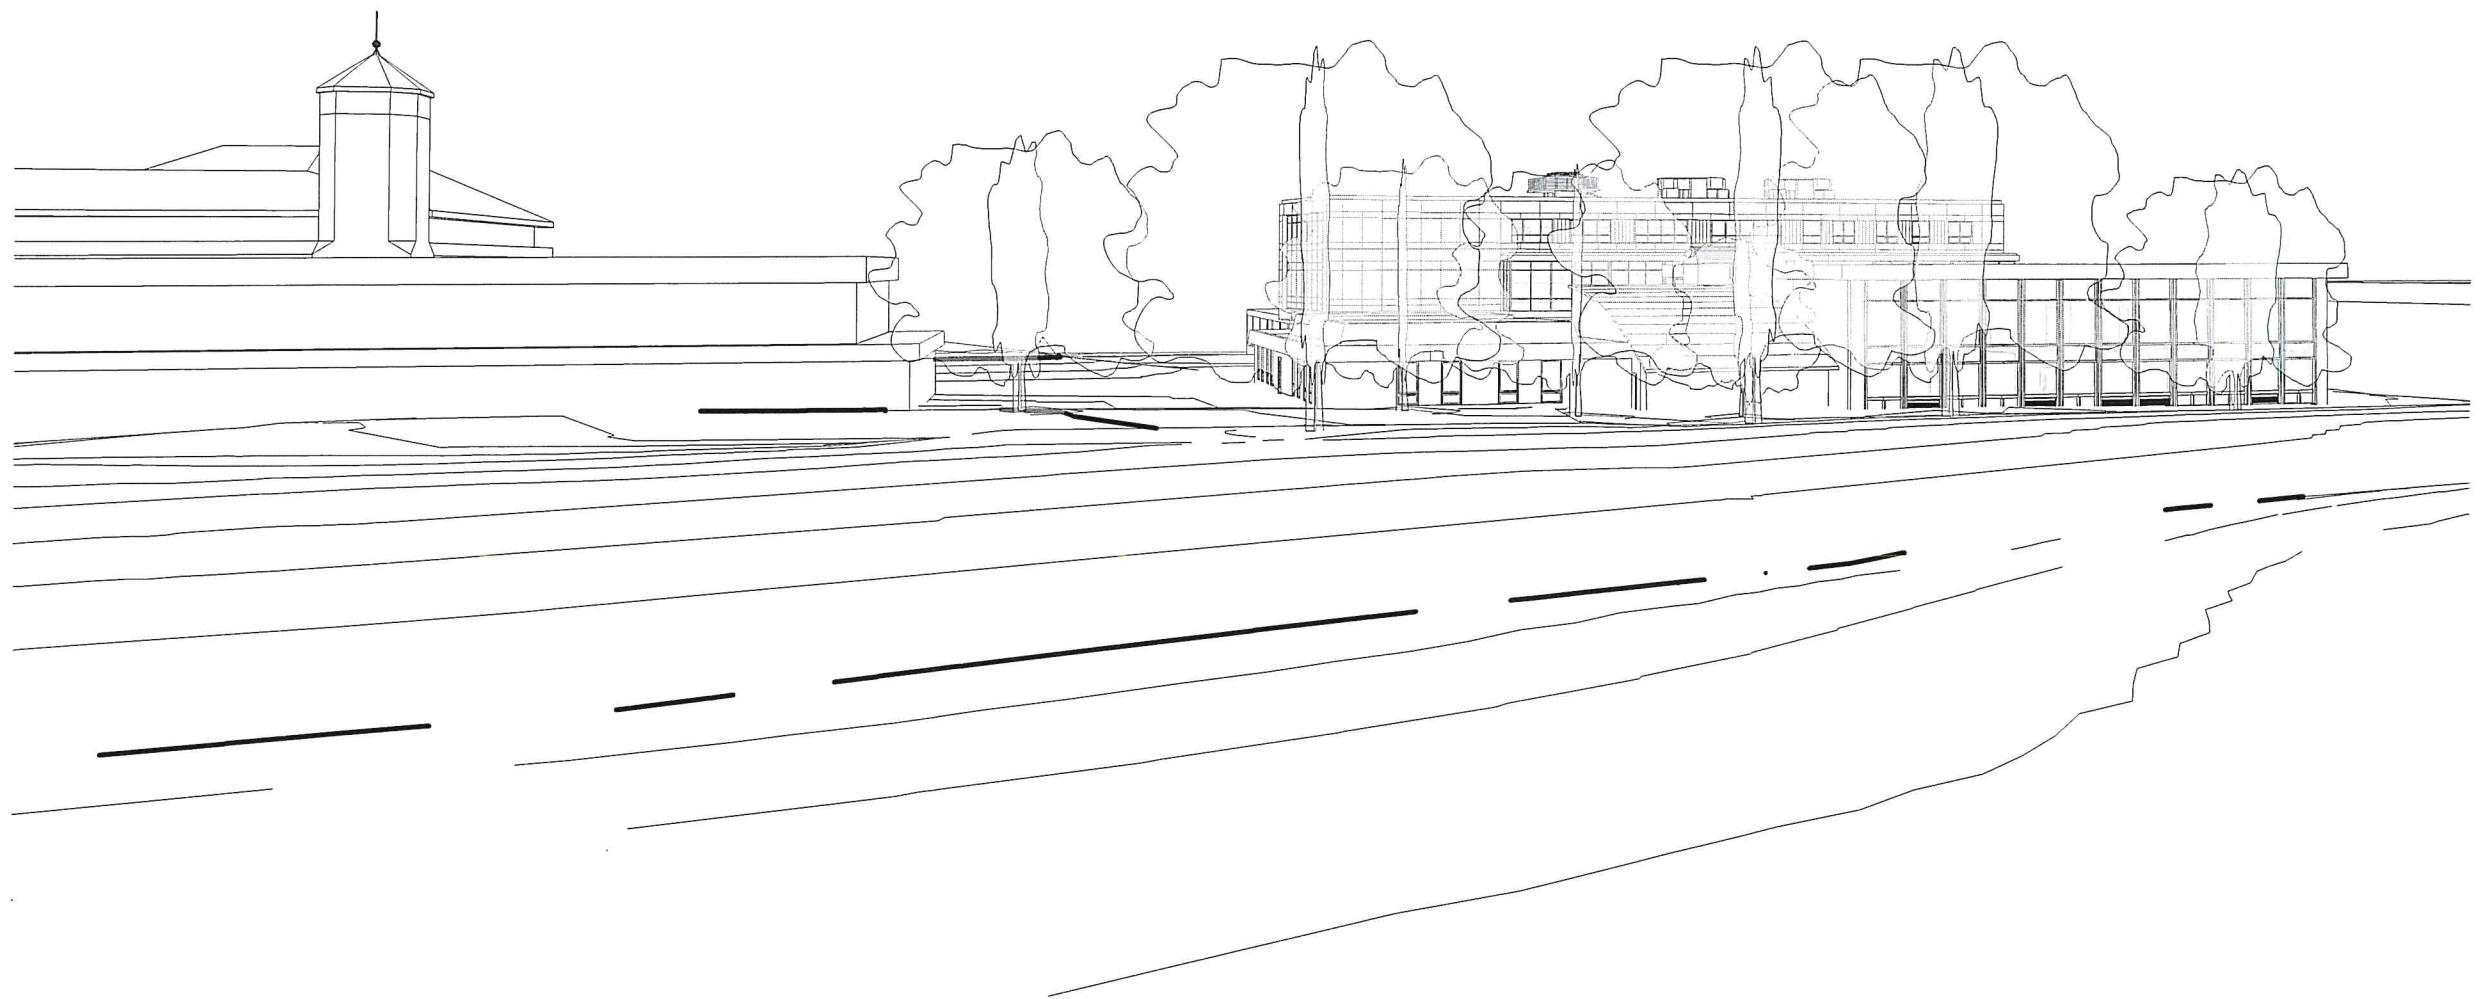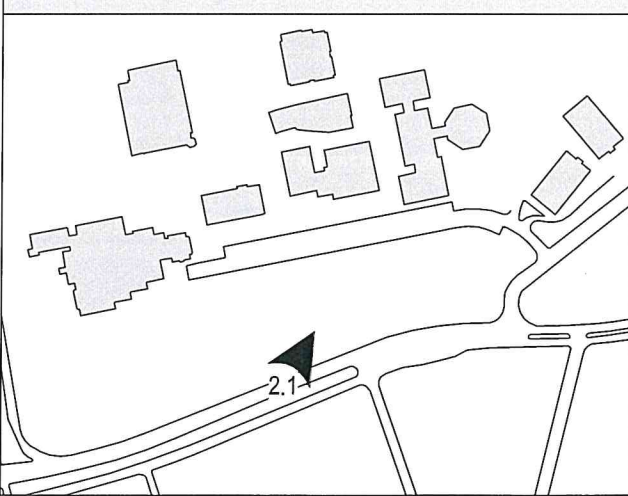

**BREWSTER
THORNTON
GROUP
ARCHITECTS**
LLP


317 Iron Horse Way
Suite 202
Providence, RI 02908
401.861.1600
brewsterthornton.com

RWU SECCM PHASE III

1 OLD FERRY ROAD, BRISTOL, RI, 02809

SCENIC HIGHWAY VIEW - 2.1

12/12/23

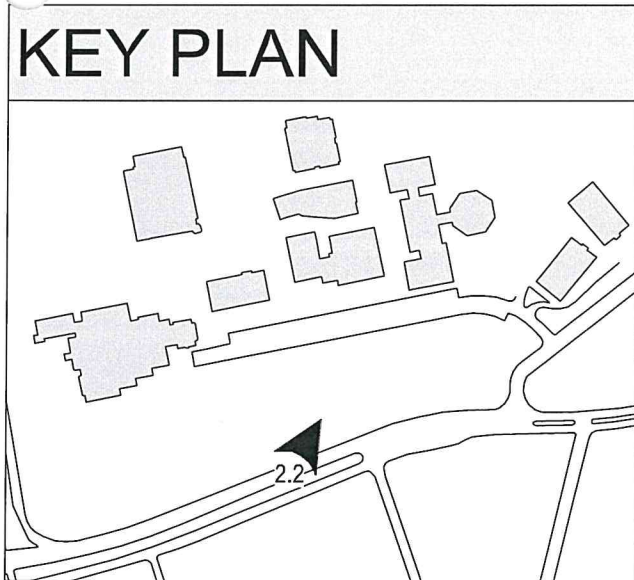

RWU SECCM PHASE III
1 OLD FERRY ROAD, BRISTOL, RI, 02809

SCENIC HIGHWAY VIEW - 2.2

12/12/23

2327

**BREWSTER
THORNTON
GROUP
ARCHITECTS**
LLP

317 Iron Horse Way
Suite 202
Providence, RI 02908
401.861.1600
brewsterthornton.com