



PETITION OF NARRAGANSETT ELECTRIC FOR JOINT OR IDENTICAL POLE
LOCATION TO THE HONORABLE TOWN COUNCIL OF BRISTOL, RHODE ISLAND

Town of Bristol
Town Clerk Office
10 Court St
Bristol, RI 02809

THE NARRAGANSETT ELECTRIC & Verizon New England Inc.,

Respectfully asks permission to locate and maintain poles, wires, and fixtures, including the necessary sustain and protecting fixtures to be owned and used in common by you petitioner along and across the following public ways:

**Franklin St
Installing P10-84**

Therefore, your petitioners pray that they be granted joint of identical location for existing poles and permission to erect and maintain poles and wires together with such sustaining and protecting fixtures as they may find necessary, said poles erected or to erected substantially in accordance with the plan filed herewith marked:

WR# 30664905

Dated 10/11/2022

Your petitioner agrees to reserve or provide space for one cross arm at a suitable point on each of said poles for the fire, police, telephone signal wires belonging to the municipality and used by it exclusively for municipal purposes.

NARRAGANSETT ELECTRIC

BY:

Christopher Mantello

VERIZON NEW ENGLAND, INC.

BY
ORDER


Daryl Cusman
10/21/22

The foregoing petition been read, it was voted that the consent at the

For the use of public ways named for the purposes stated in said petition be and it hereby is granted-----
work to be done subject to the supervision of

A true copy of the vote at the _____

Adopted _____ and recorded in Records Book# _____ Page _____

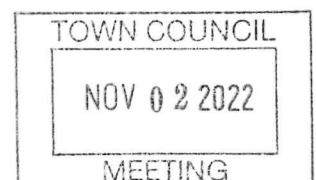

City Bristol WR # 30664905
Town of _____
(circle one)

Install 1 ^{SO}JO Poles on Franklin St
(quantity) (circle one) (street name)

Remove _____ SO
(quantity) JO Poles on _____
(circle one) (street name)

Relocate _____ SO
(quantity) (circle one) JO Poles on _____
(street name)

Beginning at a point approximately 15 feet NE of the centerline
(distance) (compass heading)
of the intersection of Franklin St and Monroe St
(street name)

and continuing approximately _____ feet in a _____ direction.
(distance) (compass heading)

Install underground facilities:

Street(s) _____

Description of Work:


Installing P10-84 as shown

ENGINEER Benjamin Fisk

DATE 10/11/22

SKETCH TO ACCOMPANY PETITION:

RHODE ISLAND ENERGY SEEKING
PERMISSION TO INSTALL NEW POLE
P10-84 AT THE LOCATION SHOWN
BELOW

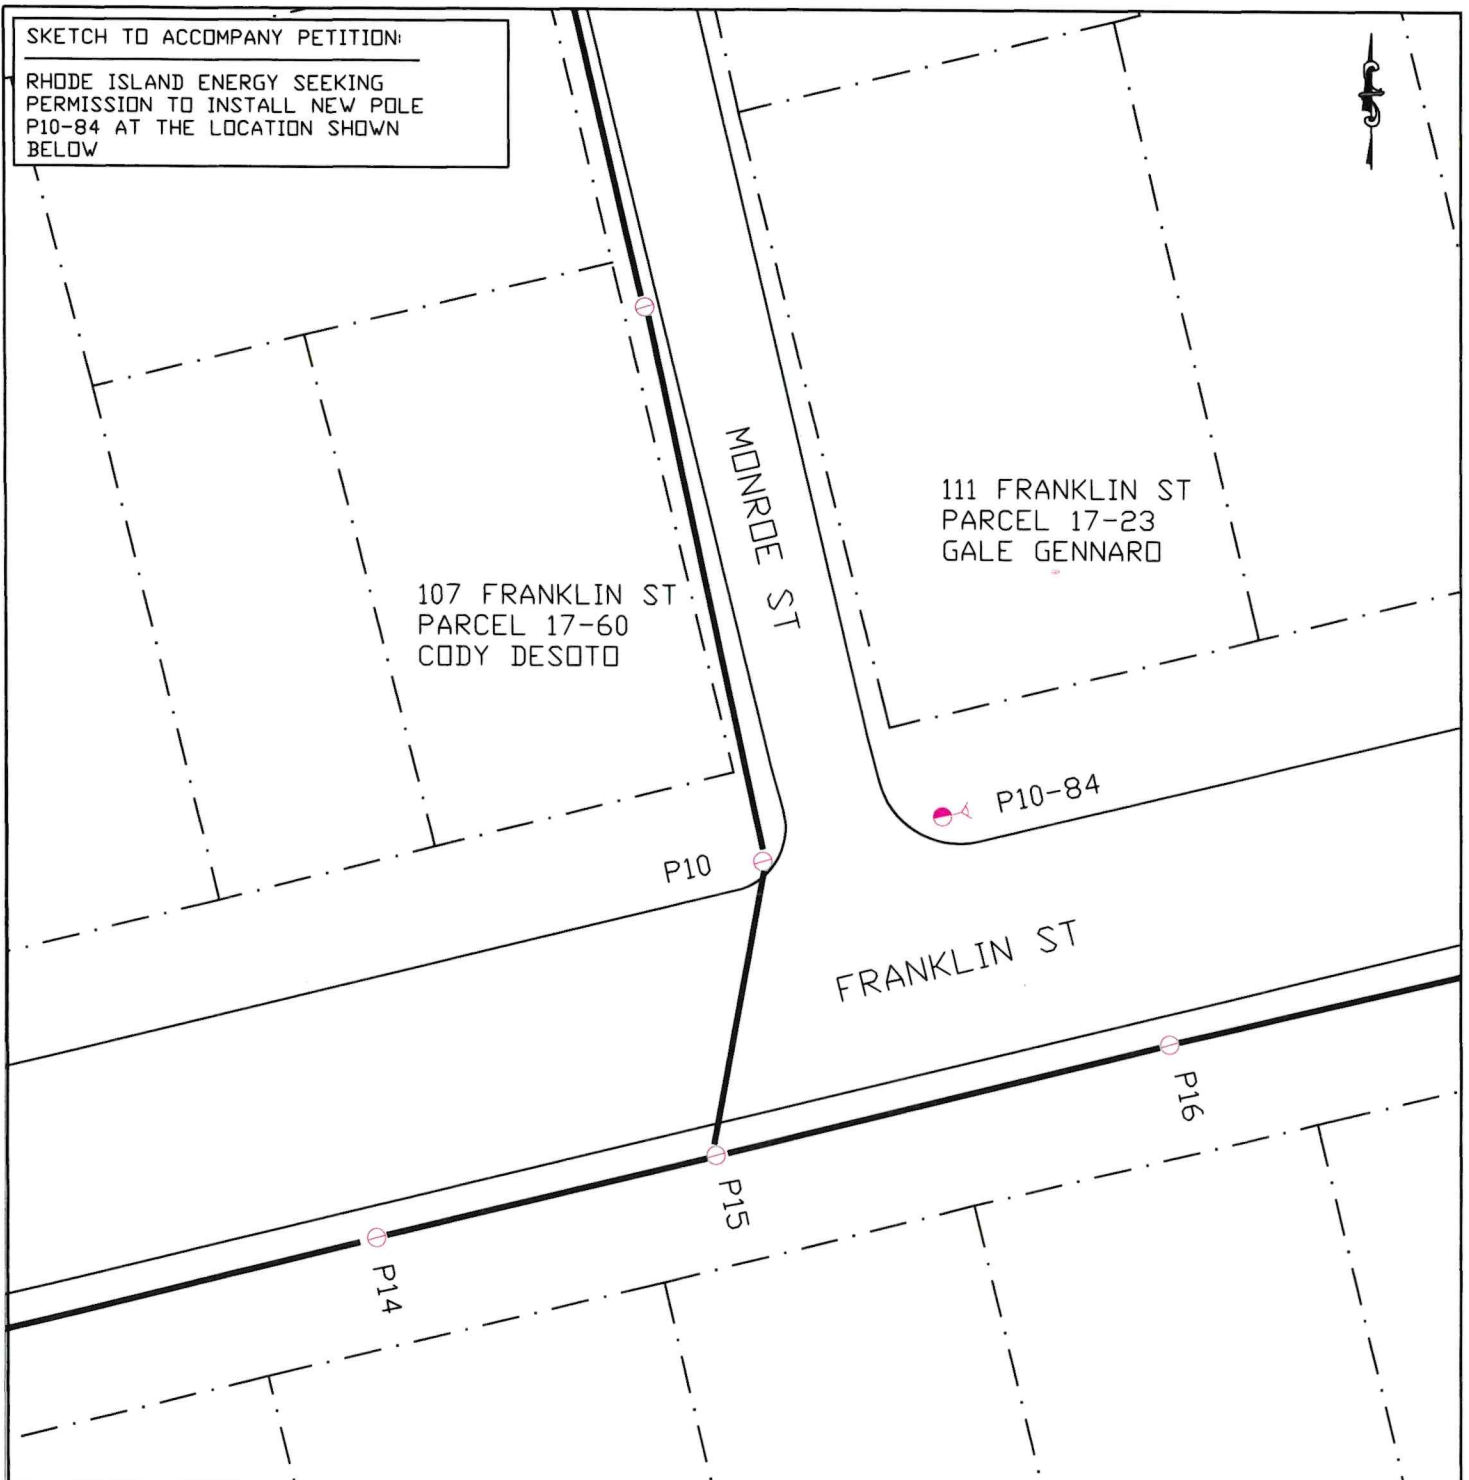

LEGEND

- | | | | |
|--|-------------------|--|------------|
| | EXISTING J/O POLE | | OH PRIMARY |
| | PROPOSED J/O POLE | | LOT LINES |
| | PROPOSED ANCHOR | | ROAD |

POLE PETITION

107 FRANKLIN ST

BRISTOL, RI

Not to scale. The exact
location of said facilities to be
established upon the installation and
erection of the facilities thereof.

Date: 10/11/22

Designer: FISKBE

W/R: 30664905





TOWN CLERK'S OFFICE
Melissa Cordeiro, Town Clerk

10 Court Street
Bristol, RI 02809
Tel. 401-253-7000
Fax. 401-253-2647
Email: Mcordeiro@bristolr.gov

MEMORANDUM

TO: Steven Contente
TOWN ADMINISTRATOR

FROM: Melissa Cordeiro
TOWN CLERK

DATE: October 17, 2022

RE National Grid and Verizon - Franklin Street,
Installing P10-84

May we please have your recommendation or the recommendation of the department head you deem appropriate in order for the Council to review the request at the regular Town Council Meeting to be held on November 2, 2022.

Please note that all council items are due at 12PM noon one week prior to the meeting. All and any items received after the deadline will be held until the next council agenda.

Thank you for your cooperation and prompt reply.

Attachment