


① **NEW CONSTRUCTION: REAR (North) ELEVATION**
 SCALE: 1/4" = 1'-0" 11/15/23

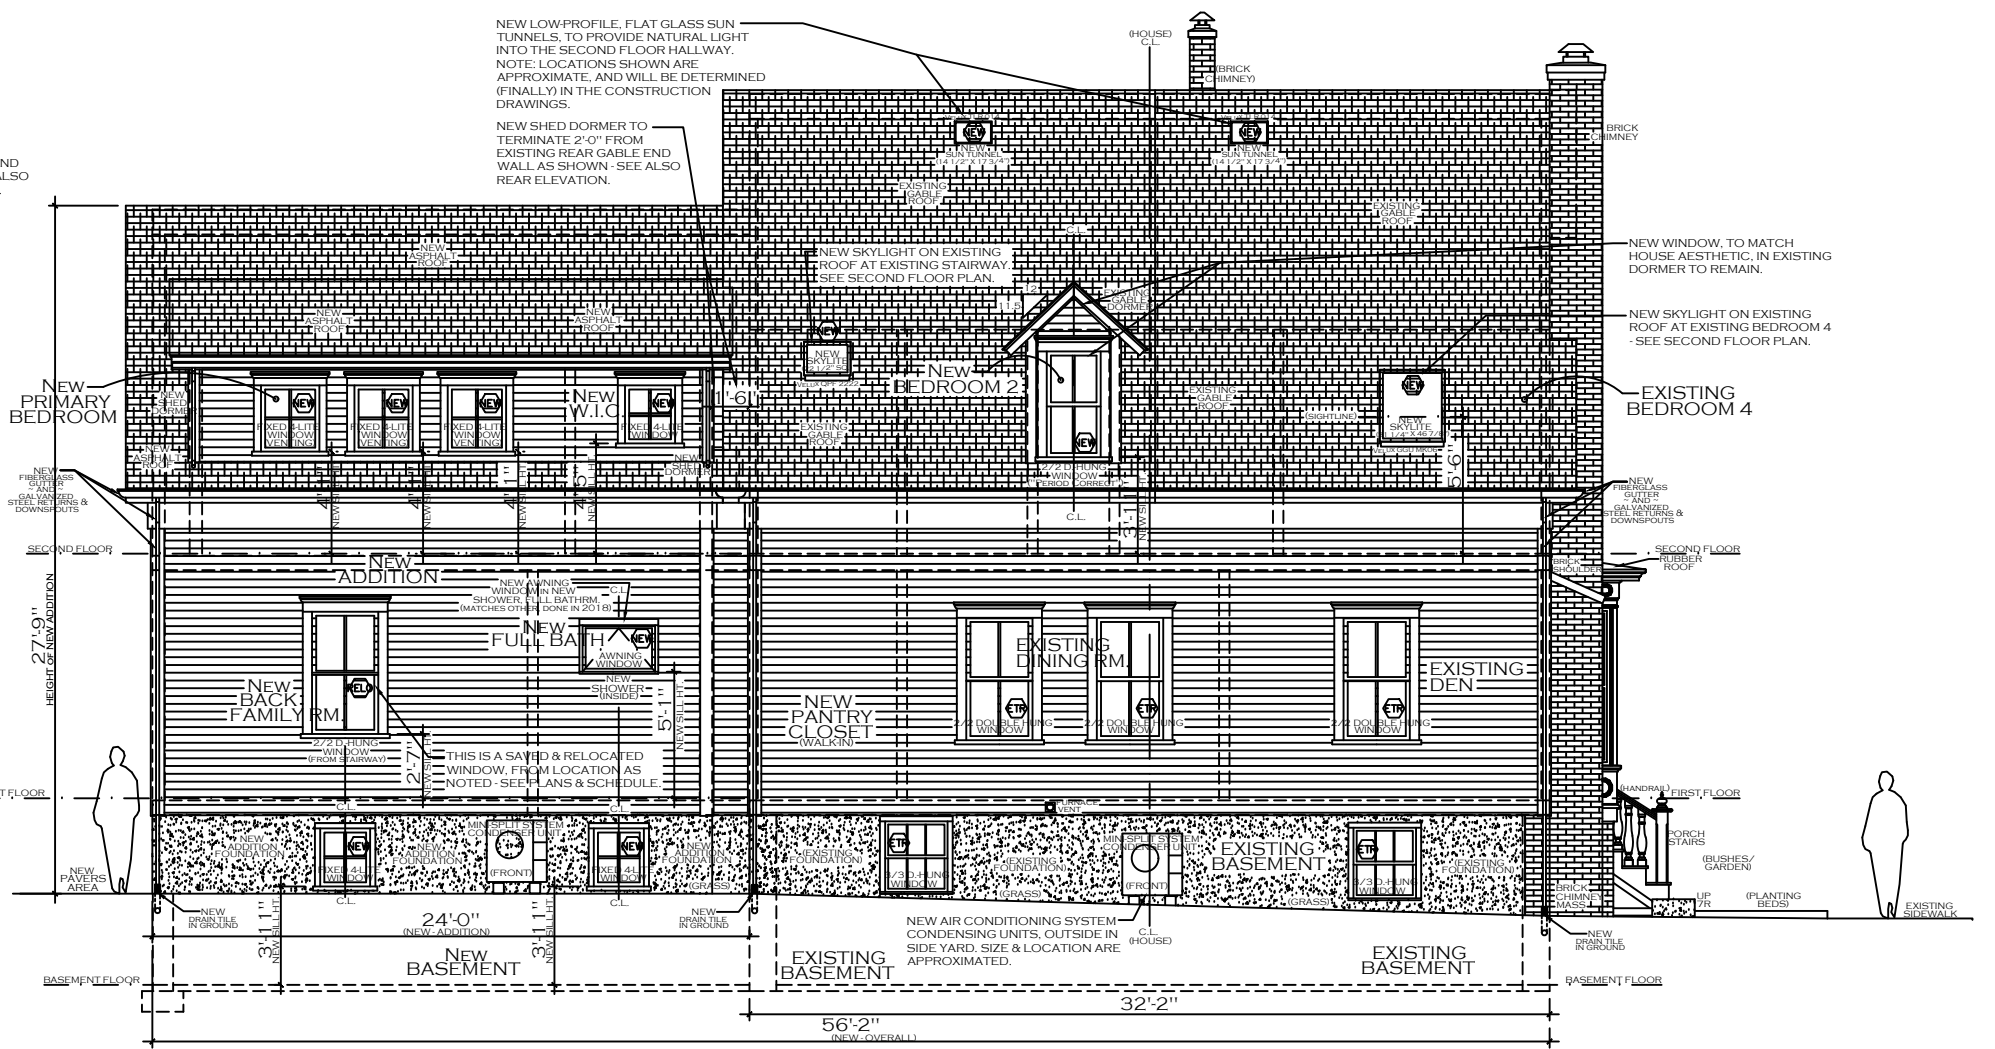

② **NEW CONSTRUCTION: TOTAL HOUSE SIDE (West, Yard) ELEVATION**
 SCALE: 1/4" = 1'-0" 11/15/23