

SIGNPRO

ARCHITECTURAL

PROJECT NO. 260
QUOTE NO. 8005
rev #1 01/01/2026

Bristol Department of Parks and Recreation
101 Asylum Road
Bristol, RI 02809

Bristol Garden Club

SIGNPRO

ARCHITECTURAL

483 BROWNSDALE ROAD, RENFREW, PA 16053
ph 724.586.5600 fax 724.586.5699
www.signproinc.com

IMPORTANT - Please Read

Please review each drawing carefully and note any changes by each Sign Type. Please double-check all measurements, spelling, colors, and sizes for accuracy.

Check the box "Approved No Changes" if no changes are required.

Check the box "Approved as Noted" if there are changes that do not require new drawings.

Check the box "Revise and Resubmit" if the changes require new drawings.

A signed and dated set of approved drawings are required prior to being released into production. If revisions are required, drawings will be revised and resubmitted for approval in a timely manner.

Once drawings are signed/approved and put into production, any requested changes or omissions will be the responsibility of the client.

Please contact your Project Manager with any questions or comments regarding these drawings.

NOTE:

Drawings marked as "Typical" represent the standard method of production and display all colors, materials, and specifications for that Sign Type. When approving drawings marked "Typical", you are confirming the overall layout, colors, materials, sizes, etc. Most often the copy or graphics shown on a "Typical" drawing are used as a placeholder for the final sign copy.

Drawings marked as "Production" represent the actual copy and graphics for each individual sign. Floor numbers, symbols, and names are shown in the layout as they will appear on the finished product. Approving a drawing marked "Production" indicates that you have reviewed and approved all information for each individual sign.

Production Artist:

Bill Buzza
412-287-1919

Client Contact:

Diana Campbell
508-241-2928
dbcamp2021@gmail.com

Drawing & Page Number		Approved No Changes	Approved as Noted	Revise and Resubmit
Type 3 - Production	Pg 02	☐	☐	☐
	Pg 03	☐	☐	☐


Drawing & Page Number		Approved No Changes	Approved as Noted	Revise and Resubmit
-----------------------	--	---------------------------	-------------------------	---------------------------

Signature

Date

THIS DRAWING CONTAINS CONFIDENTIAL AND PROPRIETARY INFORMATION OF SIGNPRO, INC. AND MAY NOT BE REPRODUCED, REDESIGNED OR DISTRIBUTED WITHOUT PRIOR WRITTEN CONSENT FROM THE DESIGNER OR SIGNPRO, INC.

PRODUCTION

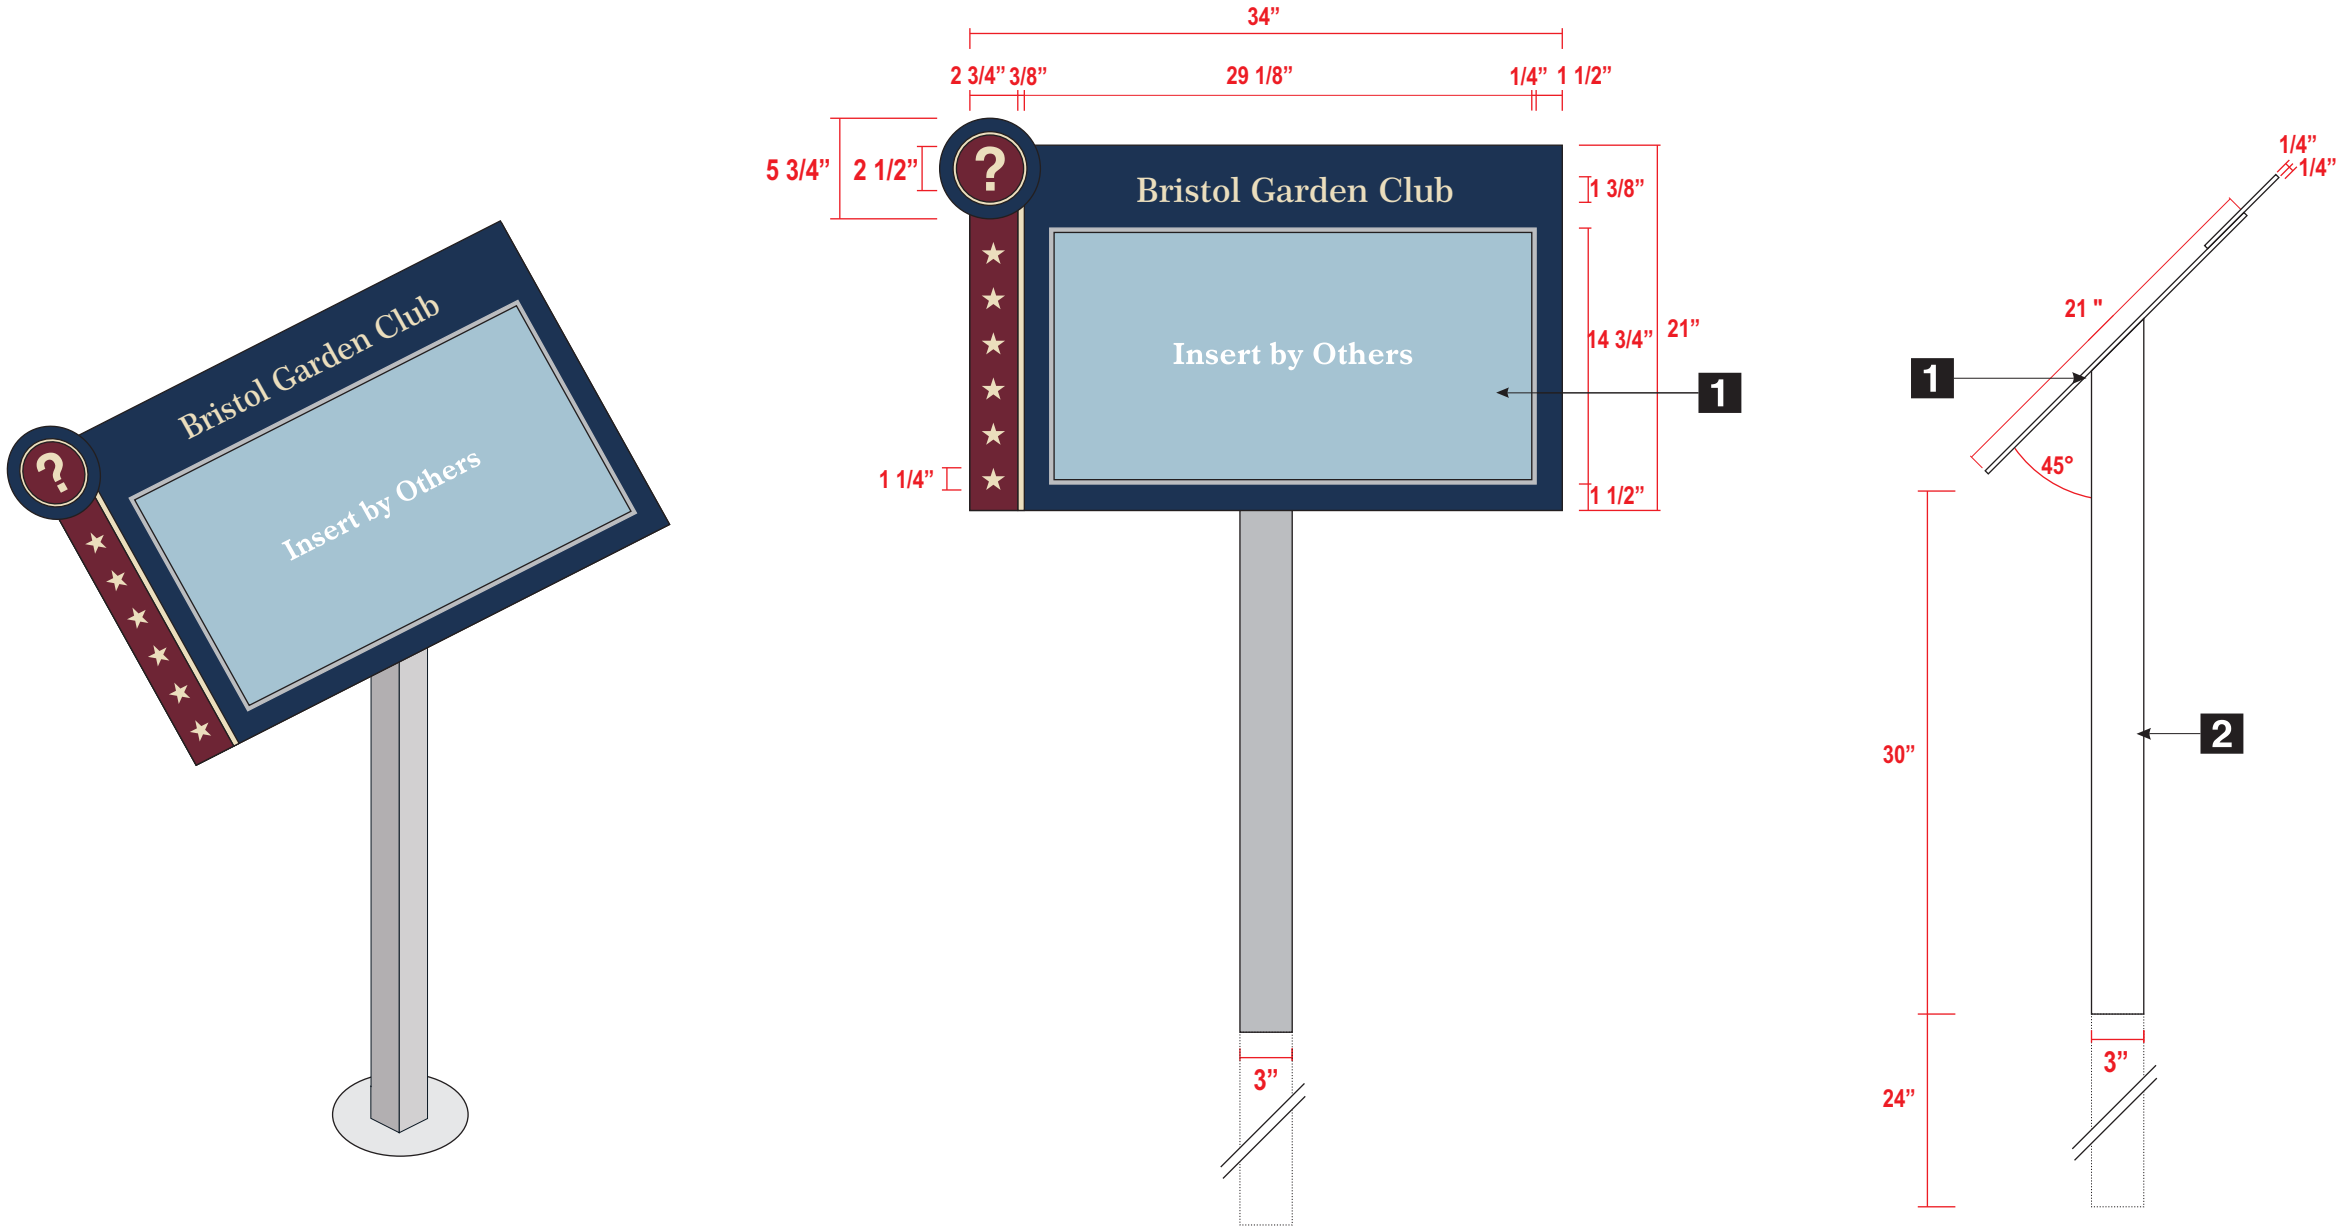

SIGNPRO

ARCHITECTURAL

483 BROWNSDALE RD. RENFREW, PA 16053

ph 724.586.5600 | fax 724.586.5699

www.signproinc.com

Bristol Garden Club

Bristol Garden Club

Sign Type: 3

Qty: 1
Size: As Shown
Face Matl: 1/8" Aluminum
Face Color: PMS 533
Graphics: Surface applied HP Vinyl
Graphics Color: PMS 7500
PMS 505
Font: Century751 SeBd BT

CONSTRUCTION DETAIL:

1. 21" x 34" x 1/4" Aluminum Panel
 - Surface painted PMS 533
 - Surface Applied HP vinyl Graphics PMS 7500, PMS 505
 - 1/4" Aluminum Circle attached to sign
2. 3" x 3" Aluminum Tube Stand
 - Weld to 1/4" Aluminum plate back side
 - Paint MAPS Brushed Aluminum
 - Direct Bury in 8" round concrete foundation

- ☐ Approved
☐ Approved as Noted
☐ Revise & Resubmit

Signature: _____

Date: _____

Drawn by: WRB (bill.buzza@signproinc.com)
Date: .2026
Project No: 7025
File Name: 260_ _ _ Prod Dwg.cdr
Revision: 1

Sign Type: 3
Sheet No: 02