



PETITION TO THE TOWN COUNCIL

To the Honorable Town Council of the Town of Bristol:
The undersigned hereby respectfully requested of your
Honorable Body that:

TOWN CLERK'S OFFICE
BRISTOL, RHODE ISLAND

2022 JUL 19 AM 10:31

July 18, 2022

To Bristol Town Council,


My wife Ann and I have lived at the corner of 71 Perry St and Jones St for 24 years. We would like to request a variance to **Section 28-150 (3) b which states a "Maximum width for any single curb cut shall be 25 feet."** We would like to ask if we could extend this to 38 feet because this strip of grass runs along our property line and fence. We are asking this request to remove the grass so we can asphalt allowing us to have additional parking space. If we only did the 25 feet it would leave approximately 13 feet of grass area to maintain. Also, it would only allow space for 1 car and we were hoping to have space for 2 cars. This would help in the winter during snowstorms to keep our children's cars off the street.

We have spoken to our neighbors Debbie Aguiar at 3 Jones St whose property abuts our property line and our neighbor Sean Sullivan at 67 Perry St who lives on the opposite corner of Jones St and they are both okay with us asking for this request. They have both signed the back of this petition.

We have attached pictures for you to view to help understand our request.

Thank you for your time and consideration.

Patrick and Anna Martin
71 Perry Street

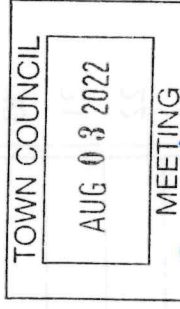

PLEASE NOTE:

Petition must be returned by 4:00 PM, two (2) Fridays prior to the Town Council meeting to appear on the docket of the meeting for review and possible action. It is Council policy that action may not be taken on petitions unless recommendations, if necessary, from appropriate departments are received prior to the Council meeting.

DATE RECEIVED: _____

SIGNATURE: Anna Martin

NAME: Patrick Martin, Anna Martin


ADDRESS: 71 Perry Street

TOWN: Bristol, RI 02809

BUSINESS TEL. NO. _____

RESIDENCE TEL. NO. 401-253-7610

Cell#s Patrick Martin 401-374-2649
Anna Martin 401-439-7190

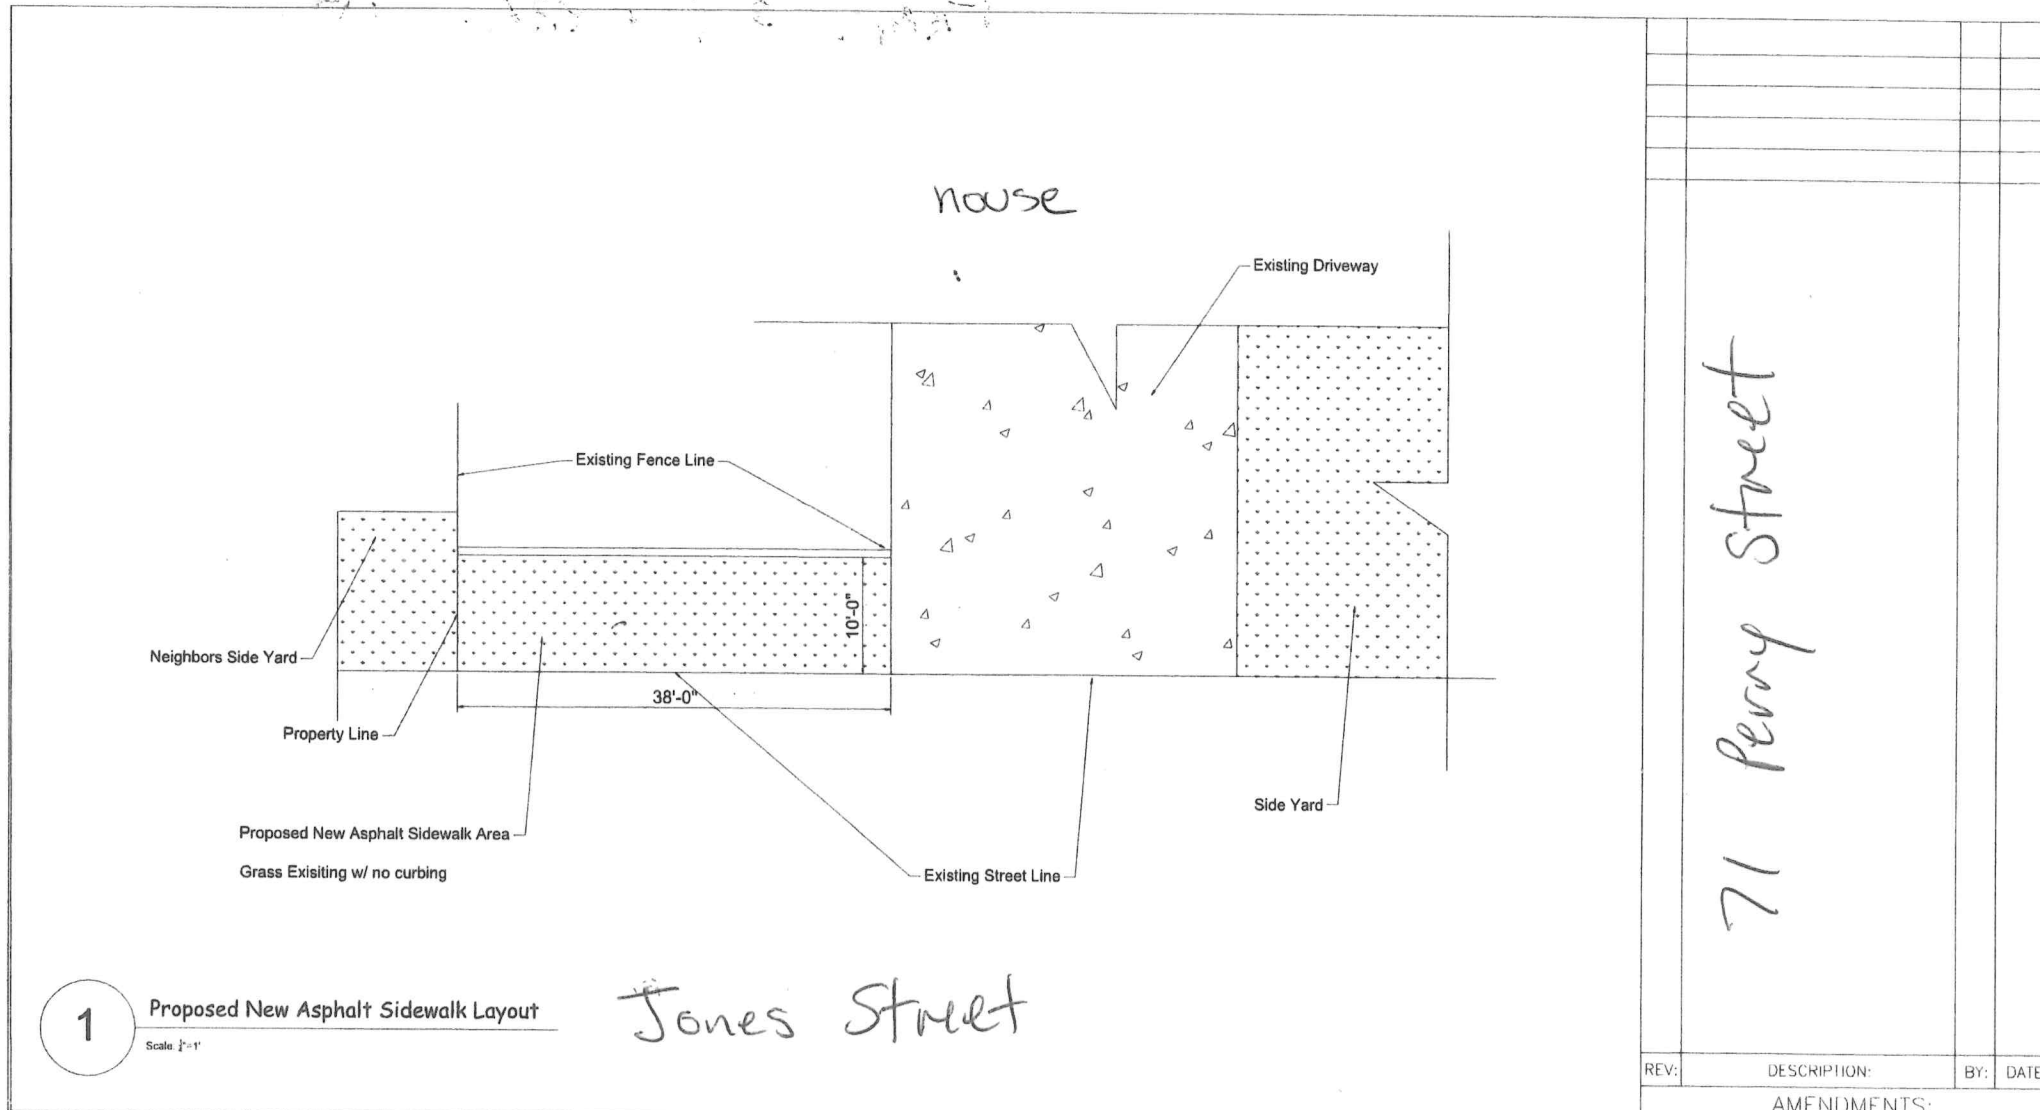

SITE: 71 Perry St Bristol, RI 02809	DRAWING NO. 202205	PROJECT NO. 06/22/2022	SILVA AND SONS CONSTRUCTION CO. 758 Veterans Memorial Pkwy East Providence, RI 02914 www-silva-construction.com bobby.silvaandsons@gmail.com 401-559-0725
TITLE: Proposed New Asphalt Sidewalk	SCALE: 1"=1' DRAWN: R.M.S. JR.	CHECKED: R.M.S. SR. Page 1 of 2	

Pat Martin 401-374-2649

Ann Martin 401-439-7190


New Sidewalk to Tie into Existing Road

Existing Asphalt Road

New 3 1/2" Asphalt Sidewalk

2" of Asphalt Binder Course and
1 1/2" of Asphalt Top Course

6" Gravel Burrow Compacted @ 3" Lifts

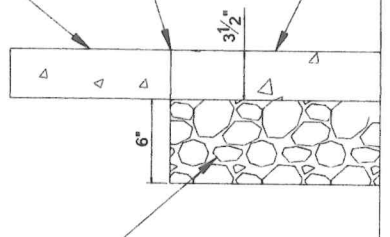

2

Proposed New Asphalt Sidewalk Detail

Scale: 3"=1'

REV:	DESCRIPTION:	BY:	DATE:
------	--------------	-----	-------

AMENDMENTS:

SITE: 71 Perry St Bristol, RI 02809	DRAWING NO. 202205		06/22/2022	
	PROJECT NO.		DATE	
TITLE: Proposed New Asphalt Sidewalk	3"=1'	R.M.S JR.	R.M.S SR.	2 of 2
	SCALE	DRAWN	CHECKED	Page



SILVA AND SONS CONSTRUCTION CO.
758 Veterans Memorial Pkwy
East Providence, RI 02914
www-silva-construction.com
bobby.silvaandsons@gmail.com
401-559-0725



Looking Down Jones St.
Toward Perry St.

Looking Down
Jones St.

Looking Across Jones St.
From 67 Perry St.



TOWN CLERK'S OFFICE

Melissa Cordeiro, Town Clerk

10 Court Street
Bristol, RI 02809
Tel. 401-253-7000
Fax. 401-253-2647
Email: Mcordeiro@bristolr.gov

MEMORANDUM

TO: Steven Contente
TOWN ADMINISTRATOR

FROM: Melissa Cordeiro
TOWN CLERK

DATE: July 19, 2022

RE Patrick Martin, 71 Perry Street, request for curb
cut exceeding 25 feet,

May we please have your recommendation or the recommendation of the department head you deem appropriate in order for the Council to review the request at the regular Town Council Meeting to be held on August 3, 2022.

Please note that all council items are due at 12PM noon one week prior to the meeting. All and any items received after the deadline will be held until the next council agenda.

Thank you for your cooperation and prompt reply.

Attachment