



PETITION TO THE TOWN COUNCIL

LICENSE REQUEST: STATE STREET SEASONAL OUTDOOR
EXPANSION With ALCOHOL SERVICE LICENSE

Expires: May 31, 2024

To the Honorable Town Council of the Town of Bristol:
The undersigned hereby respectfully requests of your Honorable Body to be
granted a

STATE STREET SEASONAL OUTDOOR EXPANSION -W/ ALCOHOL SERVICE LICENSE

NAME OF ESTABLISHMENT: RIRO Enterprises Inc (dba: Judge Roy Bean Saloon)

ADDRESS: 1 State St. Bristol RI

PROPOSED NUMBER OF SEATS: 20

*HOURS OF OPERATION: M-Sat 11:30AM-1AM, Sunday 9:30AM-1AM

*hours of outdoor service of food and drink shall cease 10:00 p.m. on Sunday through Thursday, and no later
than 11:00 p.m., on Friday and Saturday.

- ☐ Petition Fee \$100
- ☐ A line drawing or plat plan stamped by a license professional showing entire parking area to be used along with the number of placement or location of tables & seats w/ approximate dimensions of each.
- ☐ Certificate of Liability Insurance (no less than \$1,000,000 naming the town additionally insured.
- ☐ Photos or other graphic representation—including color & materials of furniture & Shade structures.

Please attend the Council
Meeting on _____

Petition must be returned by _____

Petition mailed on _____

SIGNATURE: [Signature]

NAME: RIRO Enterprises Inc

ADDRESS: 1 State St.


TOWN: Br

DATE OF BIRTH: _____

BUSINESS TELEPHONE: _____


HOME TELEPHONE: _____

EMAIL: Z.R.

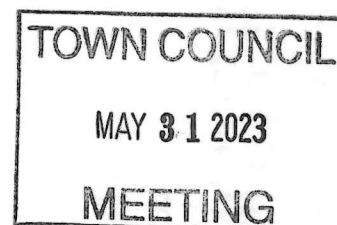


2023 MAY 19 PM 12:10
TOWN CLERK'S OFFICE
BRISTOL, RHODE ISLAND

TAX STAMP

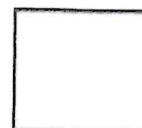

TO BE USED BY FINANCE
DEPARTMENT

*BY SIGNING THIS PETITION, I CONSENT TO EXAMINATION AND
RELEASE OF RECORDS AND INFORMATION REGARDING MY
BACKGROUND, INCLUDING POLICE RECORDS, EDUCATIONAL
INFORMATION, RESIDENCE RECORDS, AND ANY COURT RECORDS.

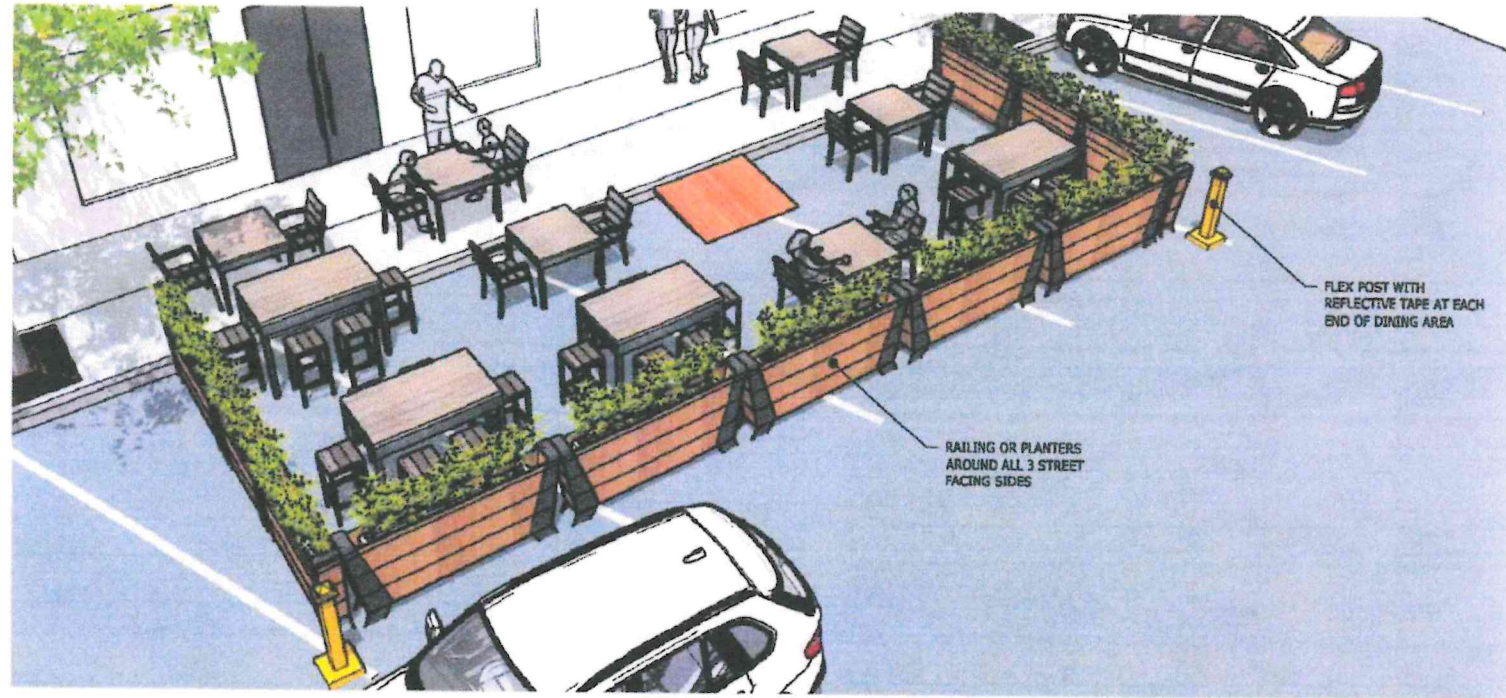

Lower State Street Proposed Design for Outdoor Dining Area Perimeter

Wood Material Construction - Dark edge band with natural lighter wood center

Planters on top of wood barriers

Jersey Barriers at corners along street side covered with wood planter to match perimeter planters.



Table = 36" x 36"
Black metal

2023 MAY 19 PM 12:11

JOHN C. SPENCER OFFICE
BRISTOL, RHODE ISLAND

Search 400,000+ products

Black Outdoor Restaurant Tables and Sets

12



Lancaster Table & Seating Harbor Black 36" Square Outdoor Standard Height Table with Modern Legs

FROM ~~\$85.10~~ Each

Try this Lancaster Table & Seating Harbor Black 36" Square Outdoor Standard Height Table with Modern Legs instead! With similar benefits and features, this item is an ideal alternative to your current item.

Lancaster Table & Seating 36" x 36" Black Powder-Coated Aluminum Dining Height Outdoor Table with Umbrella Hole

Item # 427CAU3636BK



Buy 10 or more

\$145.73/Each

Discounted shipping with

Buy 1 - 9

\$159.99 Each

Notify me when this product is back in stock

Email Address

Send

You will only be emailed once the product becomes available. We won't add you to our email list or share your data.

Wish List

Rapid Reorder



10% Off*

home (https://48barriers.com/), all products (https://48barriers.com/products/),

about (https://48barriers.com/about-us/), blog (https://48barriers.com/blog/),

contact us (https://48barriers.com/contact-us/), 🔍

TOWN CLERK'S OFFICE
BRISTOL, RHODE ISLAND

2023 MAY 19 PM 12:11

>
(bll
< ps:
(bll //4
ps: Bb
//4 ani
Bb ars
ani .co
ars m/
.co pro
m/ du
pro cts
du /fi-
cts de
/bi co-
n- bin
blo :
ck- blo
lift ck/
st())



Concrete Bin Block

2'x2'x6' Concrete Bin Blocks are a generic term to describe interlocking, stackable concrete blocks. Made with leftover concrete and a great low-cost alternative to jersey barriers, Concrete Bin Blocks carry many names: Ecology blocks, lug blocks, mafia blocks, knob blocks, v-blocks, waste blocks, storage blocks, and others. Pair this with our [Concrete Block Lifter \(https://48barriers.com/products/bin-block-lifter/\)](https://48barriers.com/products/bin-block-lifter/) to easily assemble the structure you need.

Bin Block dimensions vary by location.

Dimensions:

2' H x 2' W x 6' L (Full Block) Weight: Approx. 3,600 lbs
2' H x 2' W x 3' L (Half Block) Weight: Approx. 1,800 lbs


Various sizes available depending on location:
2.5' H x 2.5' W x 5' L Weight: Approx. 4,700 lbs

Get a Quote


Or Call Us Below:

📞 866-744-0281 (tel: +18667440281)

Category: Bin Blocks (https://48barriers.com/product-category/bin-blocks/)



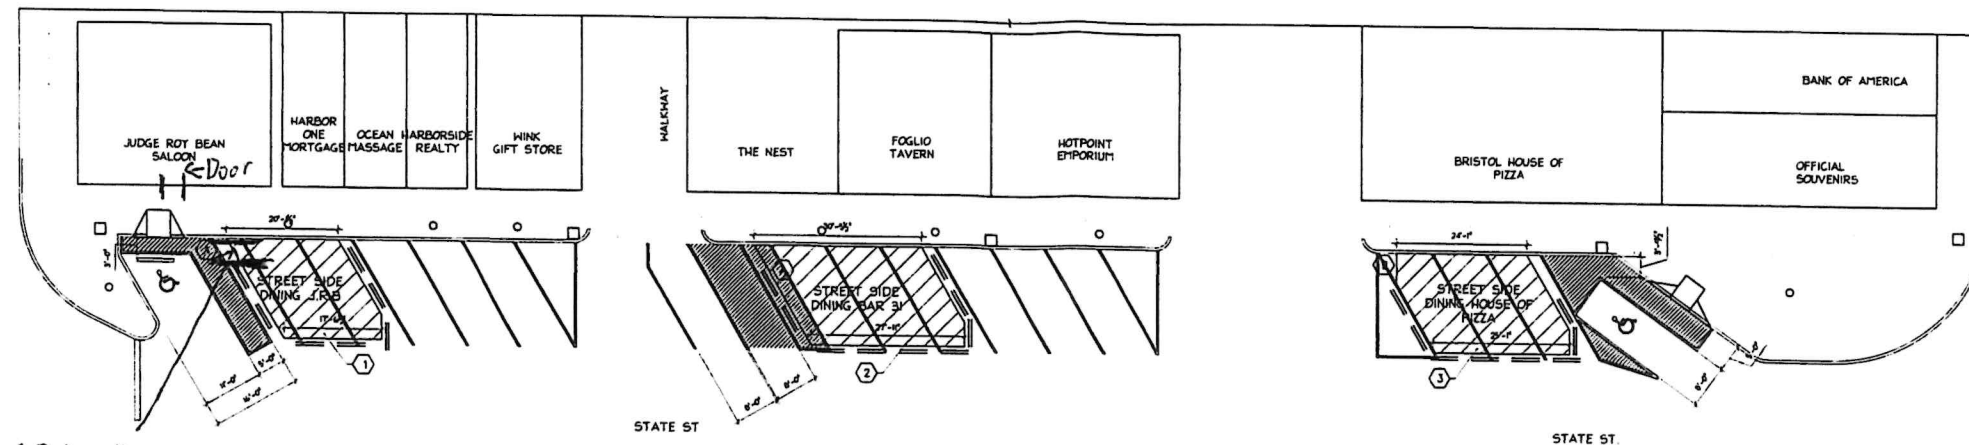


ADA Access
4' Clear

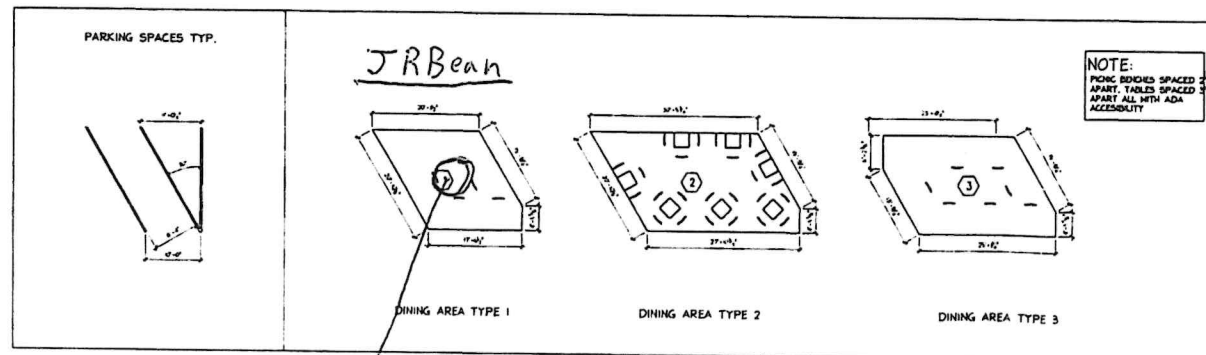

ADA Required.
Maneuverability
Space to be maintained


STATE STREET
OUTDOOR SEATING PLAN
SCALE: 1/16" = 1'-0"

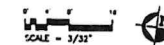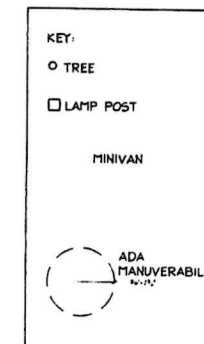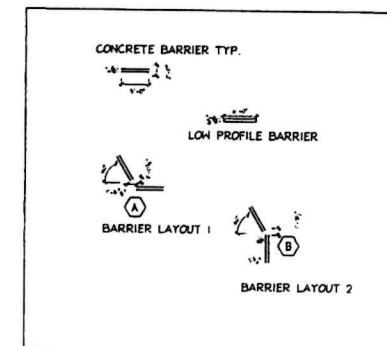

- GENERAL NOTES:
1. DO NOT SCALE DRAWINGS. Notify Architect if additional dimensioning is required.
 2. Contractor shall verify all dimensions in the field and notify Architect of any discrepancies.
 3. The Contractor shall provide all materials indicated, graphically, as annotated or as needed for a complete and proper installation, and shall notify Architect of any discrepancies in identification of the materials required.
 4. Large scale plans of details shall take precedence over smaller scale drawings.
 5. All work shall be in conformance with the Federal, State and Local Building Codes and other governing bodies.
 6. All work to be performed and inspected as required by the local governing code enforcement office.
 7. All work is to be installed in accordance with manufacturer's recommendations and specifications.

COPYRIGHT © 2021 - J.H.L. TEXTURE P.C.
DRAWING ALTERATION
IT IS A VIOLATION OF LAW FOR ANY PERSON, UNLESS ACTING UNDER THE DIRECTION OF LICENSED ARCHITECT, PROFESSIONAL ENGINEER, LANDSCAPE ARCHITECT, OR LAND SURVEYOR TO ALTER ANY ITEM ON THIS DOCUMENT IN ANY WAY. ANY LICENSEE WHO ALTERS THIS DOCUMENT IS REQUIRED BY LAW TO AFFIX HIS OR HER SEAL AND THE NOTATION "ALTERED BY" FOLLOWED BY HIS OR HER SIGNATURE AND SPECIFIC DESCRIPTION OF THE ALTERATIONS.

NO.	REVISION DESCRIPTION	DATE	BY
1			
2			
3			
4			
5			
6			
7			
8			

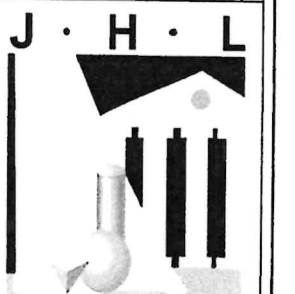

TEXTURE
ARCHITECT • ENGINEER, P.C.

97 Main Street • Hornell NY 14843
607.324.4329 • Fax 607.324.4025

ISSUED FOR:
REVIEW 05-03-23

OUTDOOR DINING
AND PARKING FOR:
LOWER
STATE STREET

STATE STREET
Bristol, RI 02809


FIRST FLOOR
DEMOLITION
PLAN

DATE: 04-01-21
SCALE: AS NOTED
DRAWN BY: JRO
PROJECT NUMBER: A0.01




STATE STREET
OUTDOOR SEATING PLAN
SCALE: 1/16" = 1'-0"

- COPYRIGHT © 2021 - JHL TECTUF
DRAWING ALTERATION
IT IS A VIOLATION OF LAW FOR ANY
UNLESS ACTING UNDER THE DIRECTION
ARCHITECT, PROFESSIONAL ENGINEER,
ARCHITECT, OR LAND SURVEYOR TO
ITEM ON THIS DOCUMENT IN ANY
ANY LICENSEE WHO ALTERS THIS DOC
REQUIRED BY LAW TO AFFIX HIS OR HE
THE NOTATION "ALTERED BY" FOLLOWE
HIER SIGNATURE AND SPECIFIC DESCRIP
ALTERATIONS

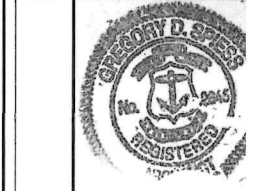[illegible]

DATE:	05-03-23	DRAWING A1
SCALE:	AS NOTED	
DRAWN BY:	JRD	
PROJECT NUMBER:		

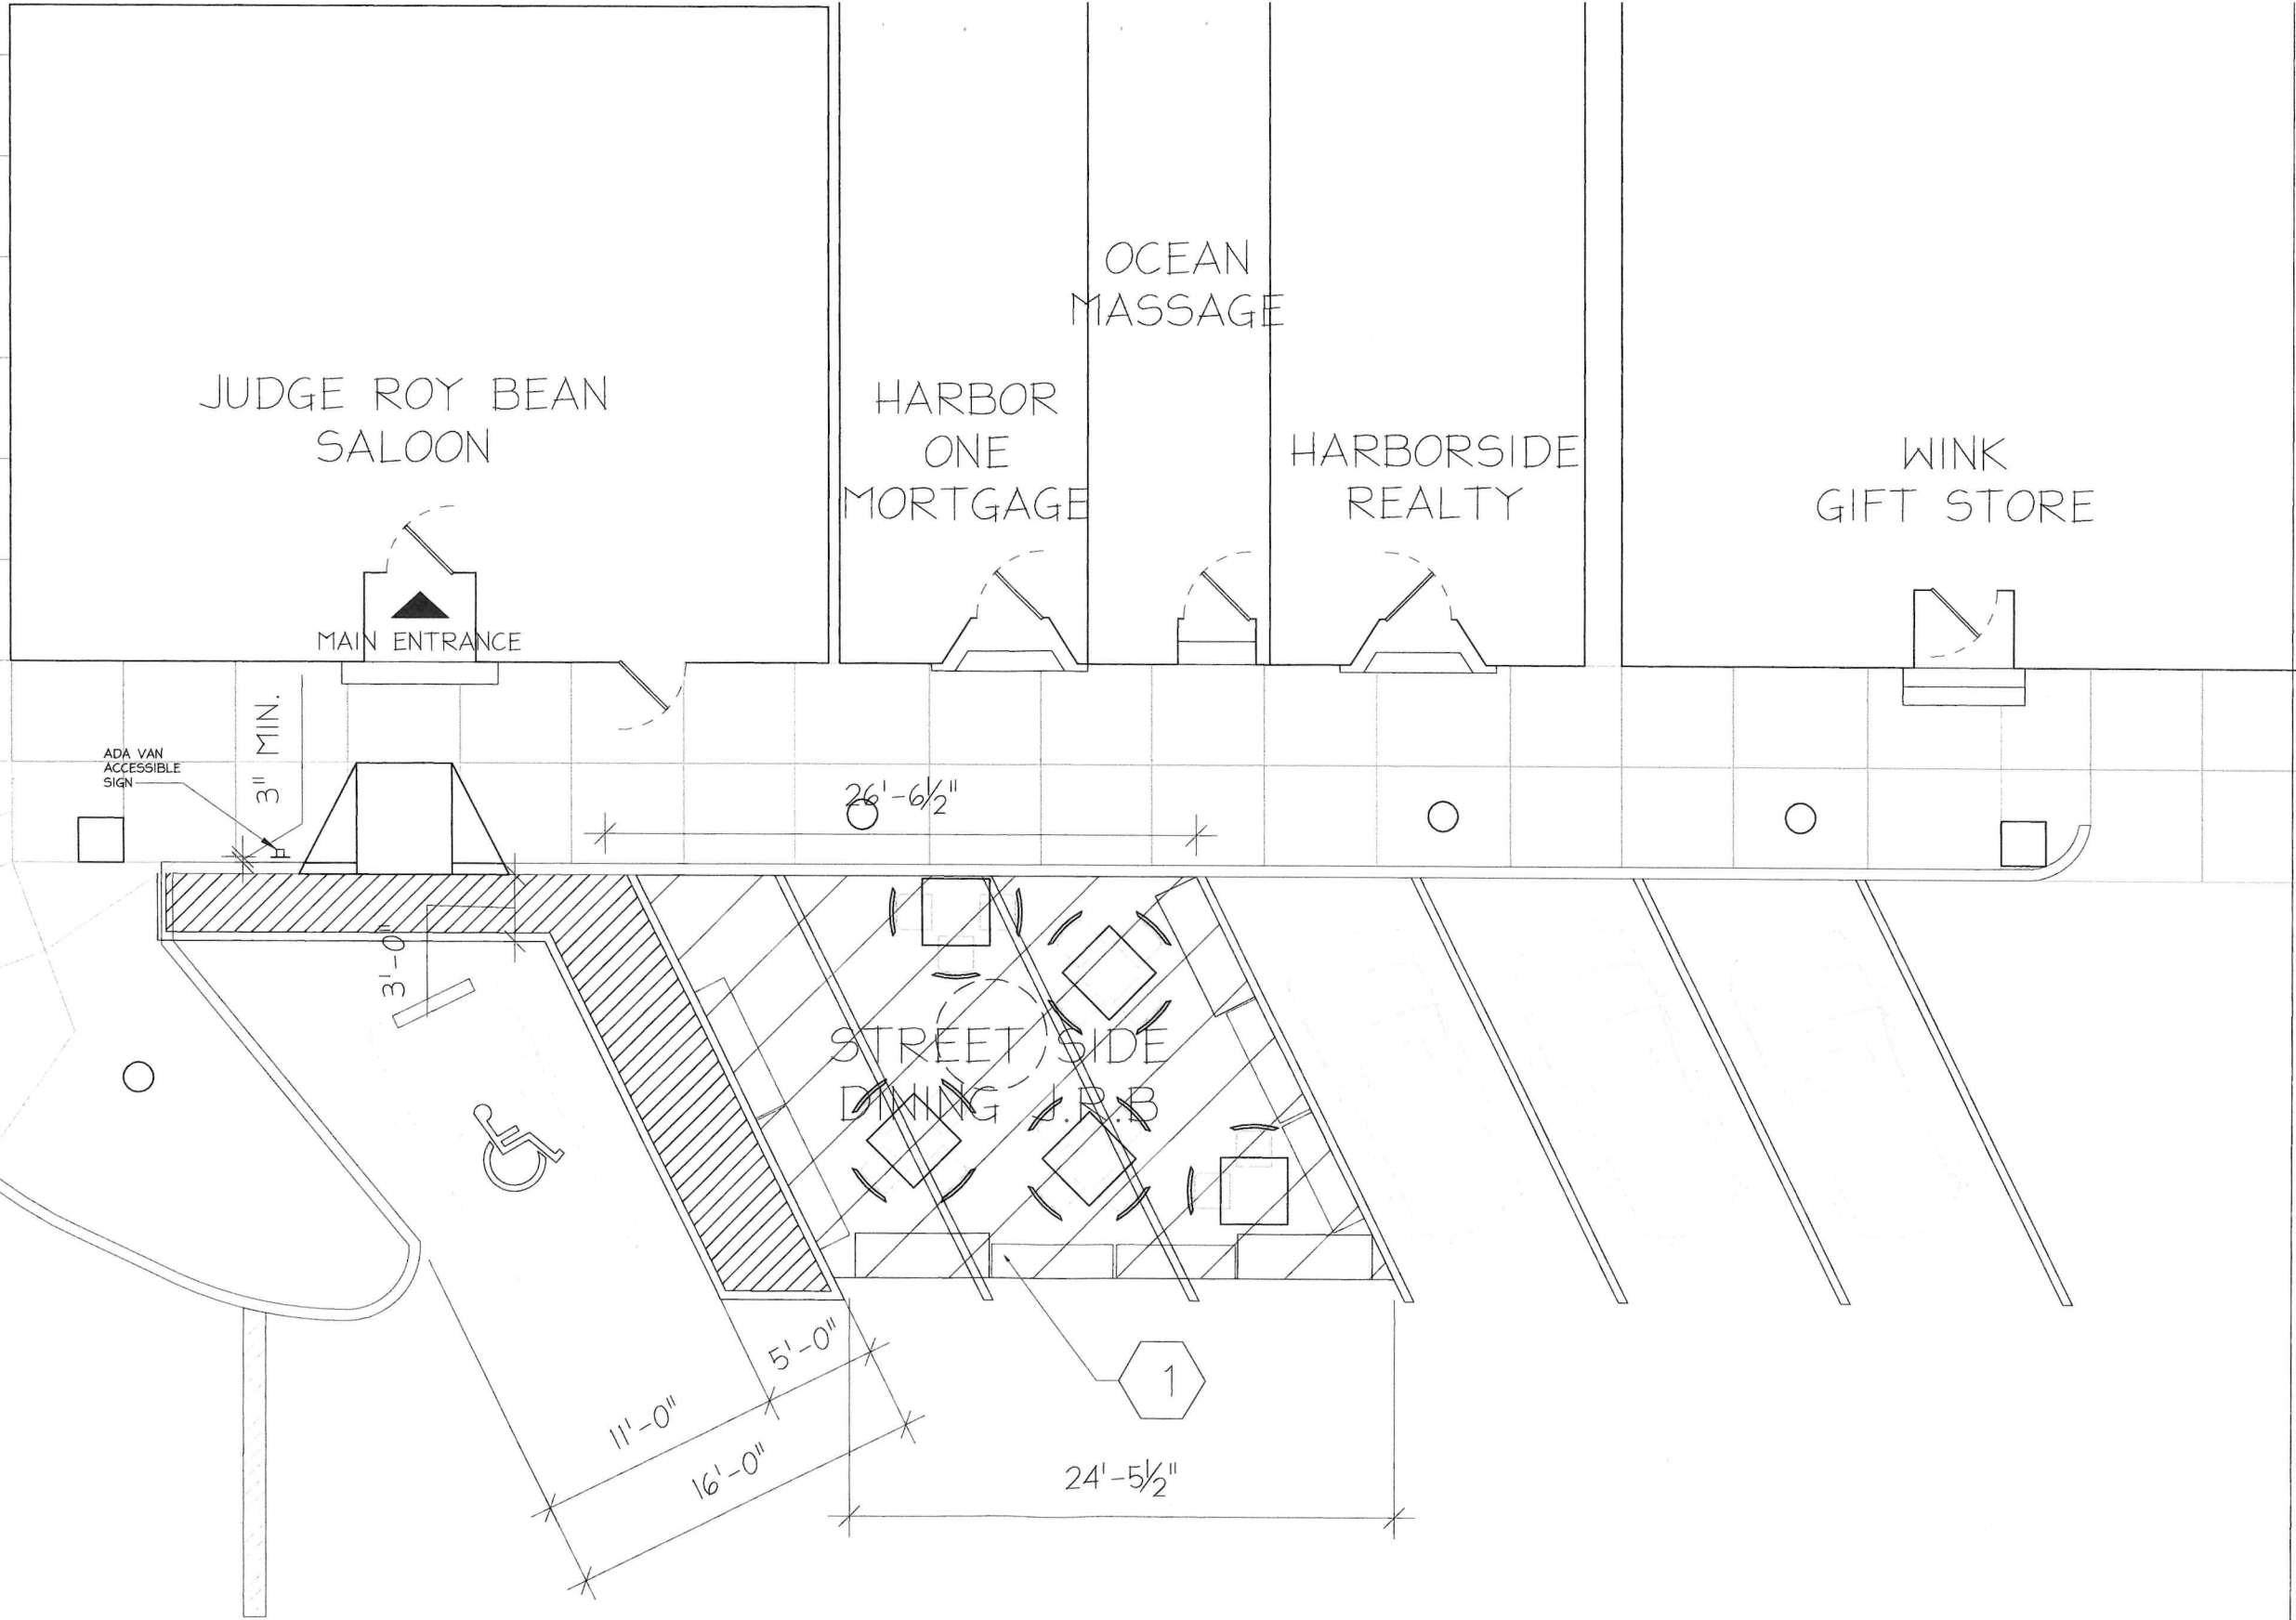


ENLARGED OUTDOOR SEATING PLAN 1

2. Contractor shall verify all on the field and notify Architect discrepancies.
3. The Contractor shall provide indicated, graphically, as needed for a complete and installation, and shall notify any discrepancies in identification materials required.
4. Large scale plans of details a precedence over smaller scale.
5. All work shall be in conformity the Federal, State and Local Codes and other governing bo.
6. All work to be performed as required by the local government enforcement office.
7. All work is to be installed in with manufacturer's recommended specifications.

COPYRIGHT © 2021 - J.H. TECTUI
 DRAWING ALTERATION:
 IT IS A VIOLATION OF LAW FOR ANY UNLESS ACTING UNDER THE DIRECTION ARCHITECT, PROFESSIONAL ENGINEER, ARCHITECT, OR LAND SURVEYOR TO, ITEM ON THIS DOCUMENT IN ANY. ANY LICENSEE WHO ALTERS THIS DOCUMENT REQUIRED BY LAW TO AFFIX HIS OR HER THE NOTATION "ALTERED BY" FOLLOWED HER SIGNATURE AND SPECIFIC DESCRIPTION OF ALTERATIONS.

1	2	
---	---	---	---	---	---	---	---	---	----	----	-----

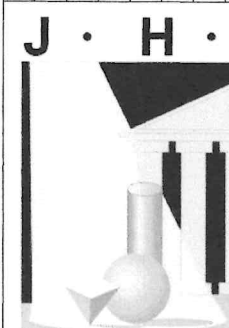

TECTUI
 ARCHITECT • ENGINEER
 97 Main Street • Hornell, NY 13346
 607.324.4329 • Fax 607.324.4330

ISSUED FOR:
 REVIEW 05-24-



**OUTDOOR DINING AND PARKING
 LOWER
 STATE STREET**

STATE STREET
 Bristol, RI 0280
**ENLARGED
 OUTDOOR
 SEATING PLAN**

DATE: 05-03-23 DRAWING
 SCALE: AS NOTED
 DRAWN BY: JRD
 PROJECT NUMBER: A1

TYPICAL 18"WX3'HXTBD
LENGTH PLANTER
BOXES ON SLEEPER
BASE WITH SANDBAG
COUNTERWEIGHTS

$$25' - 1\frac{7}{8}''$$
$$\frac{0}{15}$$

5.0

$$\frac{201-3/8}{1}$$

A hand-drawn diagram of a cell. The cell is roughly rectangular with a dashed border. Inside, there are several organelles: a large, oval nucleus with a smaller, darker oval inside it; a bean-shaped mitochondrion with internal folds; a Golgi apparatus consisting of three stacked, oval sacs; a lysosome, which is a small, circular organelle; and a large, clear vacuole. Labels with arrows point to each of these structures.

$$6^I - 0^{II}$$
$$25' - 1\frac{7}{8}''$$


2'X6'X2'H BIN
BLOCK WITH 1'
HIGH PLANTER
BOX

ENLARGED J.R.BEAN
SALOON SEATING PLAN
SCALE: 1/2" = 1'

- the field and notify Architect discrepancies.
- 3: The Contractor shall provide, as indicated, graphically, as any needed for a complete and proper installation, and shall notify A of any discrepancies in identified materials required.
- 4: Large scale plans of details s precedence over smaller scale
- 5: All work shall be in conformi the Federal, State and Loca Codes and other governing bo
- 6: All work to be performed an approved by the local gover enforcement office.
- 7: All work is to be installed in with manufacturer's recomme specifications.

COPYRIGHT © 2021 - JHL TECTUR
DRAWING ALTERATION
IT IS A VIOLATION OF LAW FOR ANY
UNLESS ACTING UNDER THE DIRECTION
ARCHITECT, PROFESSIONAL ENGINEER,
ARCHITECT, OR LAND SURVEYOR TO
ITEM ON THIS DOCUMENT IN ANY
ANY LICENSEE WHO ALTERS THIS DOC
REQUIRED BY LAW TO AFFIX HIS OR HE
THE NOTATION "ALTERED BY" FOLLOWE
HER SIGNATURE AND SPECIFIC DESCRIP
ALTERATIONS

9			
8			
7			
6			
5			
4			
3			

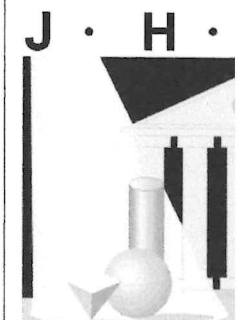

TECTUI
ARCHITECT • ENGINEER

97 Main Street • Hornell NY 13346
607.324.4329 • Fax 607.324.4330

ISSUED FOR:
REVIEW 05-24-




OUTDOOR DINING
AND PARKING
LOWER
STATE STREET


STATE STREET
Bristol, RI 0280

ENLARGED J
BEAN SALOC
LAYOUT PL

DATE: 05-24-23	DRAWING A1
SCALE: AS NOTED	
DRAWN BY: CRC	
PROJECT NUMBER:	

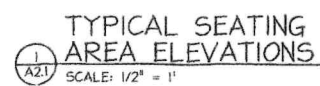

COPYRIGHT © 2021 - J.H. TIC
DRAWING ALTERATION
IT IS A VIOLATION OF LAW FOR A
PERSON ACTING UNDER THE DIRECT
ARCHITECT, PROFESSIONAL ENGINEER
ARCHITECT, OR LAND SURVEYOR
ITEM ON THIS DOCUMENT IN A
ANY LICENSEE WHO ALTERS THIS
REQUIRED BY LAW TO AFFIX HIS OR
THE NOTATION "ALTERED BY:" FOLLOWED
HIS SIGNATURE AND SPECIFIC DISC
LAWYER'S SIGNATURE



TECTU
ARCHITECT • ENGINEER

97 Main Street • Horne
607.324.4329 • Fax 60

ISSUED FOR
REVIEW 05-0

PRELIMINARY
NOT FOR CONSTR

THIS PLAN HAS NOT RECEIVED APPROVAL OF ALL REVIEWING AGENCIES. THIS PLAN IS FOR PROBABLE CONSTRUCTION ONLY AND IS SUBJECT TO REVISIONS UNTIL ALL AGENCIES ARE OBTAINED AND SHOULD BE USED FOR CONSTRUCTION PURPOSES.

OUTDOOR DINING
AND PARKING
LOWEST
STATE STREET

STATE STREET
Bristol, RI 02809

TYPICAL
SEATING AND
ELEVATION

DATE: 05-24-23	DRAWN BY: A
SCALE: AS NOTED	
DRAWN BY: CRC	



TOWN CLERK'S OFFICE
Melissa Cordeiro, Town Clerk

10 Court Street
Bristol, RI 02809
Tel. 401-253-7000
Fax. 401-253-2647
Email: Mcordeiro@bristolri.gov

MEMORANDUM

TO: Steven Contente
TOWN ADMINISTRATOR

FROM: Melissa Cordeiro
COUNCIL CLERK

DATE: May 19, 2023

RE: Zack Rivers, Judge Roy Bean, 1 State Street -
Request for State Street Seasonal Outdoor Expansion
with Alcohol Service License

May we please have your recommendation or the recommendation of the department head you deem appropriate in order for the Council to review the request at the regular Town Council Meeting to be held tentatively on **May 31, 2023**.

All items for this docket must be received in the Clerk's office before 12:00 noon on Wednesday, May 24, 2023. All and any items received after the deadline will be held until the next council agenda.

Thank you for your cooperation and prompt reply.
Attachment