



Town of Bristol, Rhode Island
Zoning Board of Review

10 Court Street
Bristol, RI 02809
401-253-7000
www.bristolri.gov

File #2023-32

PUBLIC HEARING

Notice is hereby given by the Zoning Board of Review
that a public hearing will be held on the following application:

Monday, September 18, 2023

at 7:00 P.M.

**Bristol Town Hall
10 Court Street**

APPLICANT: Wendy J. Raad and Andrejs V. Gale

PROPERTY OWNER: Wendy J. Raad and Andrejs V. Gale

LOCATION: 5 Adelaide Avenue

PLAT: 84 LOT: 47

ZONE: Residential R-10

APPLICANT IS REQUESTING DIMENSIONAL VARIANCES TO: construct a 24ft. x 26ft. garage addition and 8ft. x 23ft. breezeway addition to an existing single-family dwelling with less than the required front yard and with less than the required rear yard.

Edward M. Tanner,
Principal Planner / Zoning Enforcement Officer

Scanned copies of all applications and supporting materials will be available on the Town of Bristol web site at <https://www.bristolri.gov/government/boards/zoning-board-of-review/>. If you have any comments regarding this petition, but are unable to attend, you may submit your comments in writing to the Zoning Board via regular mail addressed to: Zoning Board of Review, Bristol Town Hall, 10 Court Street, Bristol, RI 02809 or via email to etanner@bristolri.gov. Written comments should be received no later than 12:00 p.m. on Thursday, September 14, 2023.



Town of Bristol, Rhode Island

Department of Community Development

Zoning Board of Review

TOWN OF BRISTOL
COMMUNITY DEV.

2023 AUG 17 PM 1:47

APPLICATION

File No: 2023-32

Accepted by ZEO: EMT 8/17/23

APPLICANT	Name:	WENDY RAAD & ANDREJS GALE		
	Address:	5 ADELAIDE AVE		
	City:	BRISTOL	State:	RI Zip: 02809
	Telephone #:	917-273-1459	Home:	Work/Cell: 201-290-8524
PROPERTY OWNER	Name:	WENDY RAAD & ANDREJS GALE		
	Address:	5 ADELAIDE AVE		
	City:	BRISTOL	State:	RI ZIP: 02809
	Telephone #:	917-273-1459	Home:	Work/Cell: 201-290-8524

- Location of subject property: 5 ADELAIDE AVE, BRISTOL, RI
Assessor's Plat(s) #: 84 Lot(s) #: 47
- Zoning district in which property is located: R-10
- Zoning Approval(s) required (check all that apply):
☒ Dimensional Variance(s) ☐ Special Use Permit ☐ Use Variance
- Which particular provisions of the Zoning Ordinance is applicable to this application?:
Dimensional Variance Section(s): ARTICLE IV SEC. 28-111
Special Use Permit Section(s): _____
Use Variance Section(s): _____
- In a separate written statement, please describe the grounds for the requested variance or special use permit and how the proposal will meet the standards found in Section 28-409 of the Zoning Ordinance.
- How long have you owned the property?: 5 YEARS
- Present use of property: SINGLE-FAMILY DWELLING
- Is there a building on the property at present?: YES
- Dimensions of existing building (size in feet, area in square feet, height of exterior in feet):
26' X 32' HEIGHT = 22'-0"
832 sf
- Proposed use of property: SINGLE-FAMILY DWELLING

11. Give extent of proposed alterations: CONSTRUCT AN ATTACHED GARAGE & RELATED BREEZEWAY (DIMENSIONS BELOW) THE FOOTPRINT OF WHICH DOES NOT EXTEND BEYOND THE FRONT OR REAR LIMITS OF THE EXISTING DWELLING.

12. Dimensions of proposed building/addition (size in feet, area in square feet, height of exterior in feet):

ATTACHED GARAGE	24' x 26'	H = 18'-0"	A = 624 $\cancel{\text{sq}}$
CONNECTING BREEZEWAY	23' x 8'	H = 14'-0"	A = 184 $\cancel{\text{sq}}$

13. If dimensional relief is being sought, please state the required and proposed dimensions and setback distances between the proposed building/addition and each lot line:

Front lot line(s):	Required Setback: <u>30'</u>	Proposed Setback: <u>17.40'</u>
Left side lot line:	Required Setback: <u>15'</u>	Proposed Setback: <u>54.07'</u>
Right side lot line:	Required Setback: <u>15'</u>	Proposed Setback: <u>15.00'</u>
Rear lot line:	Required Setback: <u>30'</u>	Proposed Setback: <u>26.78'</u>
Building height:	Required: <u>35'</u>	Proposed: <u>18'-0"</u>

Other dimensions (building size, lot coverage, lot area, parking, sign dimensions, etc.):

Required: _____ Proposed: _____

13. Number of families before/after proposed alterations: 1 Before 1 After

14. Have you submitted plans for the above alterations to the Building Official? NO
If yes, has he refused a permit? _____ If refused, on what grounds? _____

15. Are there any easements on your property?: NO (If yes, their location must be shown on site plan)

16. Which public utilities service the property?: Water: ✓ Sewer: ✓

17. Is the property located in the Bristol Historic District or is it an individually listed property?: NO

18. Is the property located in a flood zone? NO If yes, which one?: _____

I, the undersigned, attest that all the information provided on this application is true and accurate to the best of my knowledge:

Applicant's Signature: Andriej Gale + Wendy Raad

Date: 8-16-2023

Print Name: ANDRIJS GALE + Wendy Raad

Property Owner's Signature: Andriej Gale + Wendy Raad


Date: 8-16-2023

Print Name: ANDRIJS GALE + Wendy Raad

Name of attorney or agent (engineer, architect, etc.), if any, who is authorized to represent the applicant:

Name: _____ Telephone #: _____

Address: _____

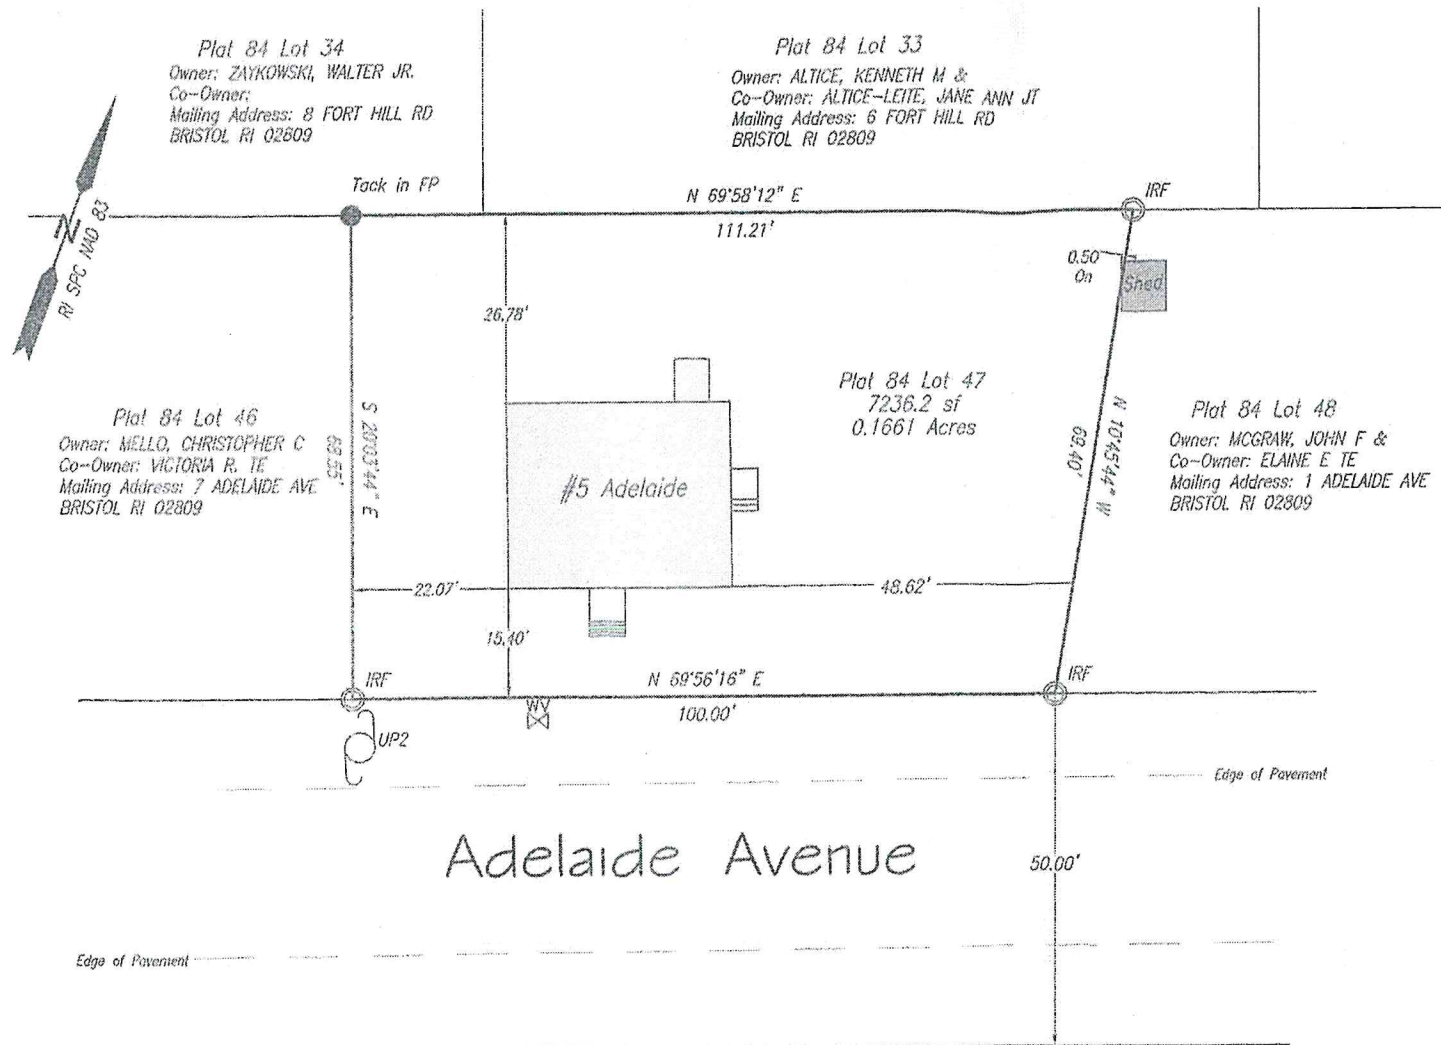

LEGEND
(SYMBOLS MAY BE FOUND ON PLAN)

○ IRON ROD FOUND	○ WATER
○ IRON ROD SET	○ GAS
□ MONUMENT TO BE SET	○ MANHOLE
△ PK PK NAIL FOUND	○ HYDRANT
○ FENCE POST	○ CATCH BASIN GRATE
□ MONUMENT FOUND	○ SEWER
— FENCE LINE	○ UTILITY POLE
○ DRILL HOLE FOUND	○ TAX ASSESSOR
X SPOT GRADE	○ DRILL HOLE SET

CERTIFICATION:

This survey has been conducted and the plan has been prepared pursuant to Section 9 of the Rules and Regulations adopted by the Rhode Island State Board of Registration for Professional Land Surveyors on Nov. 5, 2015, as follows:

- (a) Type of Boundary Survey: Comprehensive Boundary Survey
Measurement Specification: 1
- (b) The purpose of the Survey and Plan is to show property line information and the location on structures and other features deemed important.

BY:
Stephen M. Murgo, Sr. PLS # 1663
CDA LS A33 July 18, 2019



Property Survey of:
ASSESSOR'S PLAT 84, LOT 47
SITUATED AT
5 Adelaide Avenue
IN
BRISTOL, RHODE ISLAND
PREPARED BY
STEPHEN M. MURGO SR.


PROFESSIONAL LAND SURVEYOR
MASSACHUSETTS RHODE ISLAND
19 KINNICUTT AVENUE
WARREN, RHODE ISLAND
02885


401-253-0092
SMMSURVEY@COX.NET




Copyright 2018 Stephen M. Murgo PLS
This Survey is being Provided Solely for
the use of the Current Parties, and that no
License has been Created, Expressed or
Implied, to copy the Survey except as it is
Necessary in Conjunction with the Original
Transaction.


C:\Users\Stephen\Desktop\CAD FILES\ADELAIDE.dwg, 7/19/2019 8:05:27 AM, HP OfficeJet 7110 series

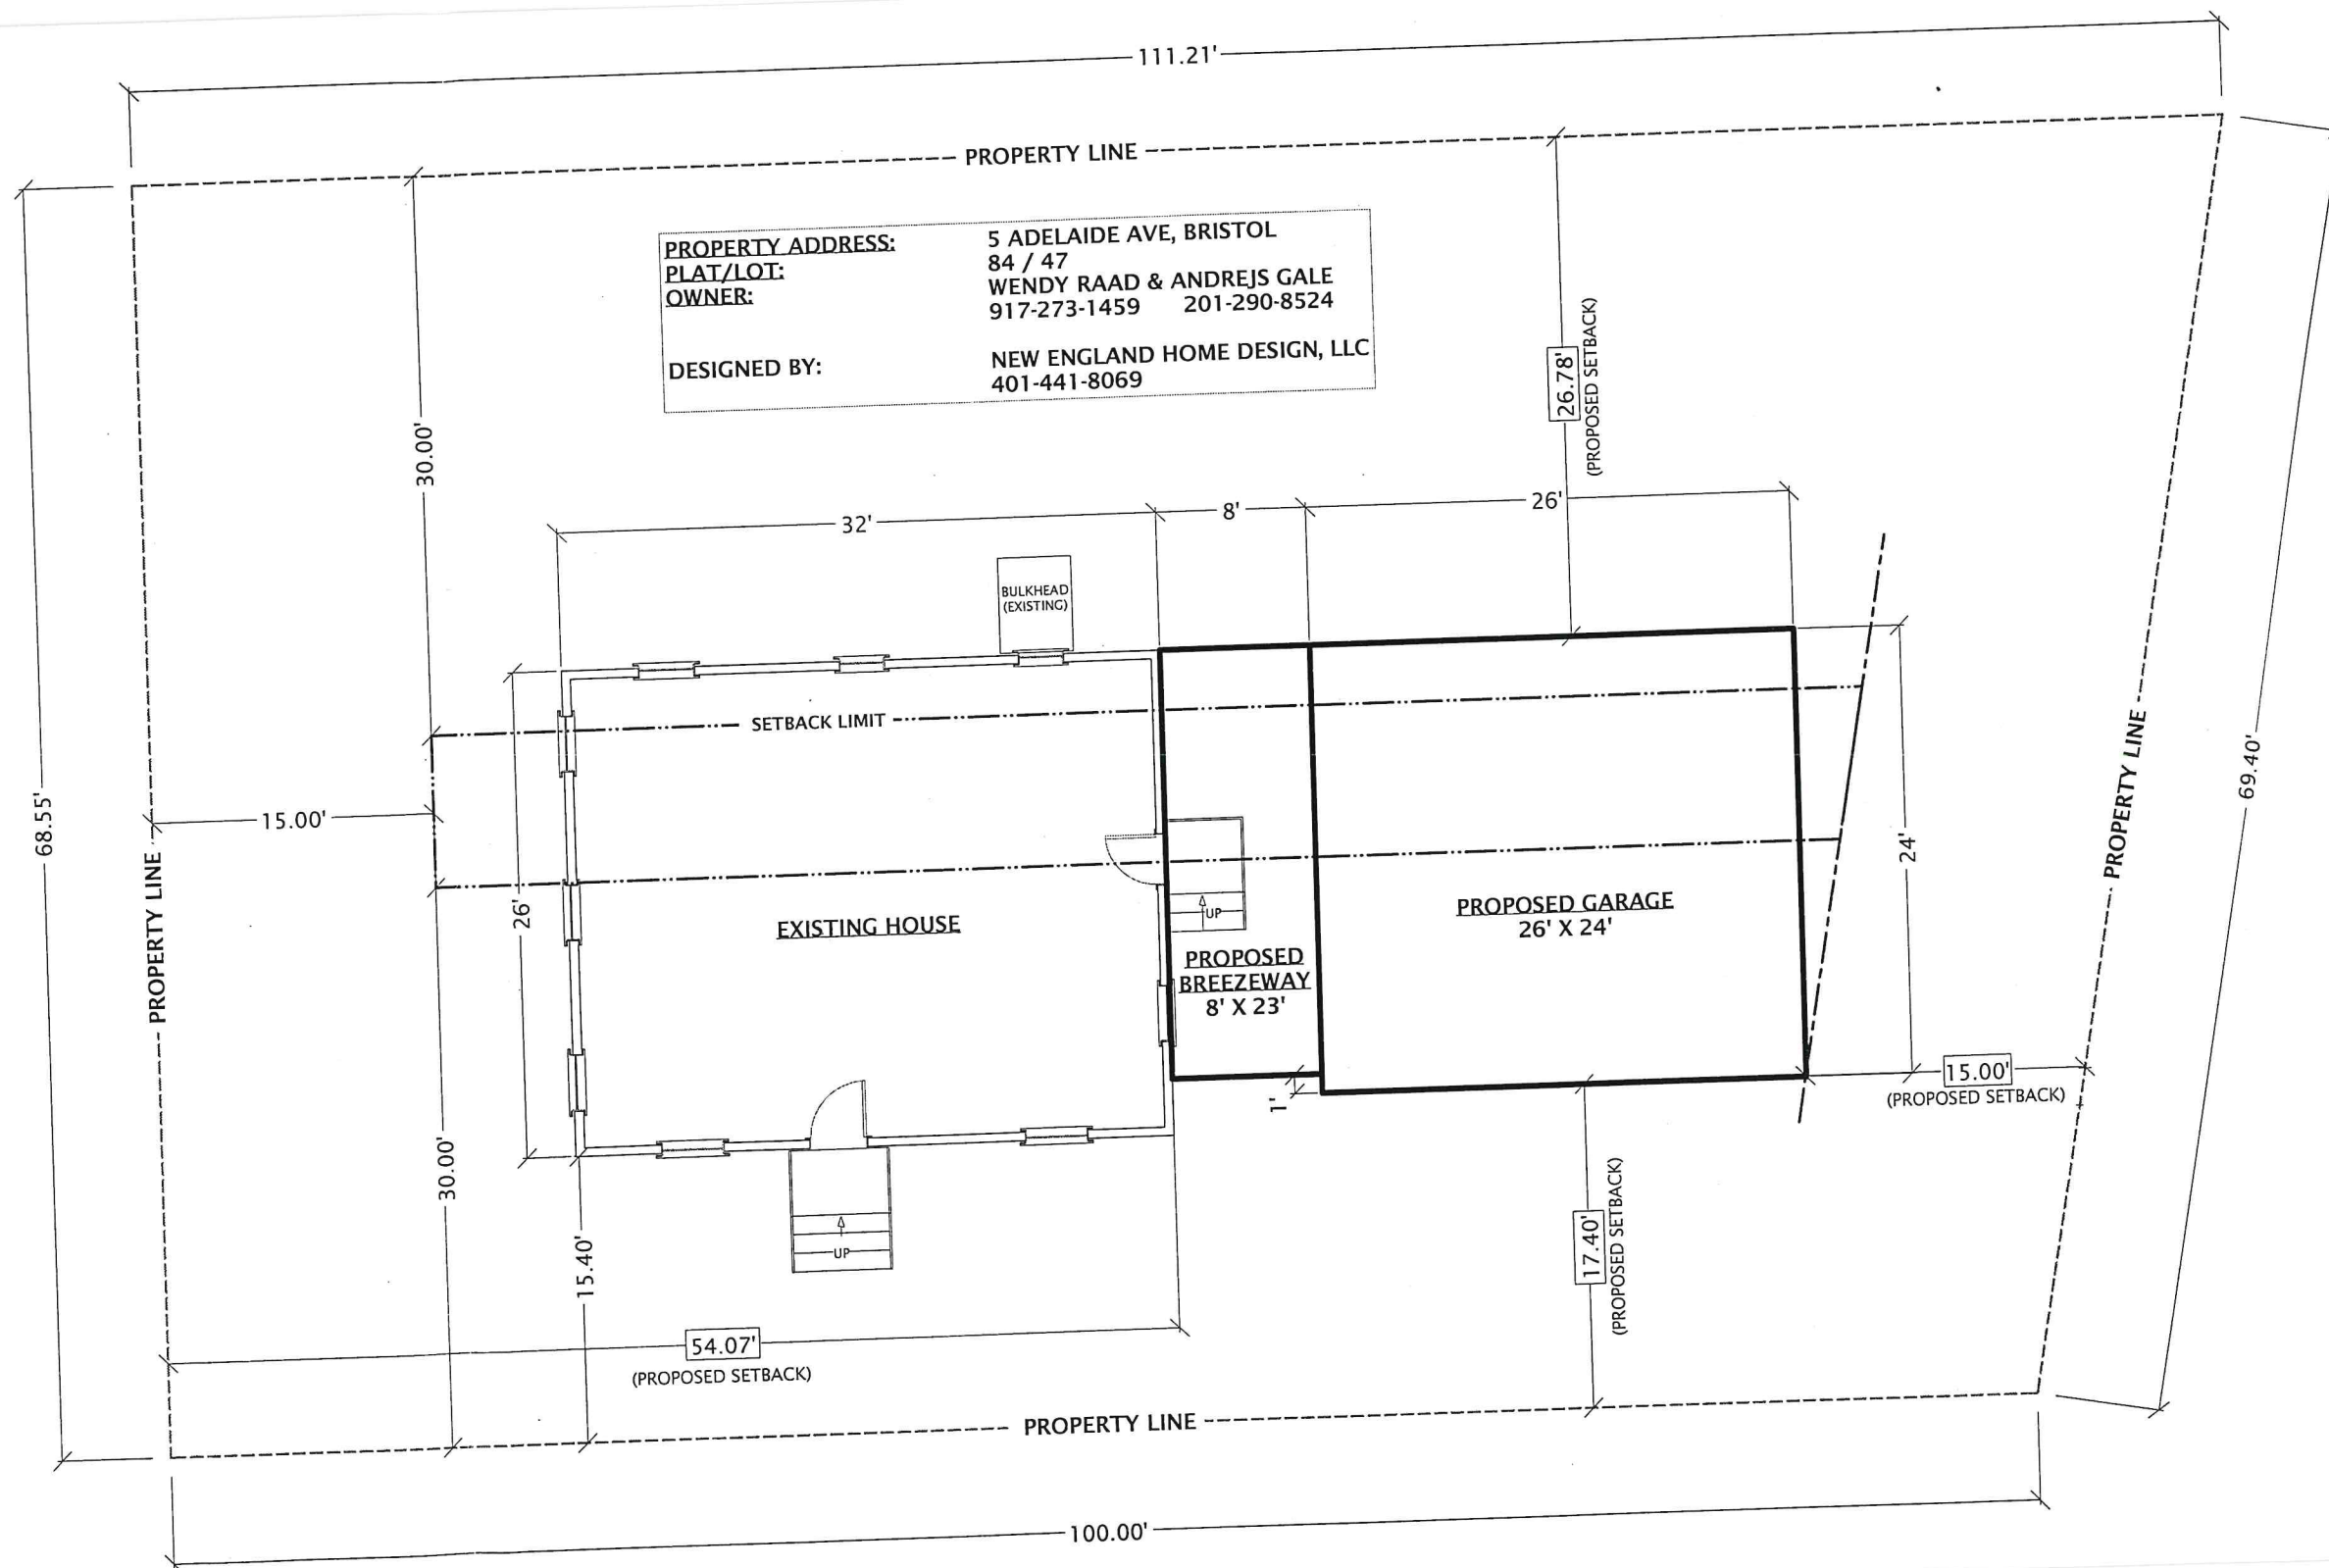

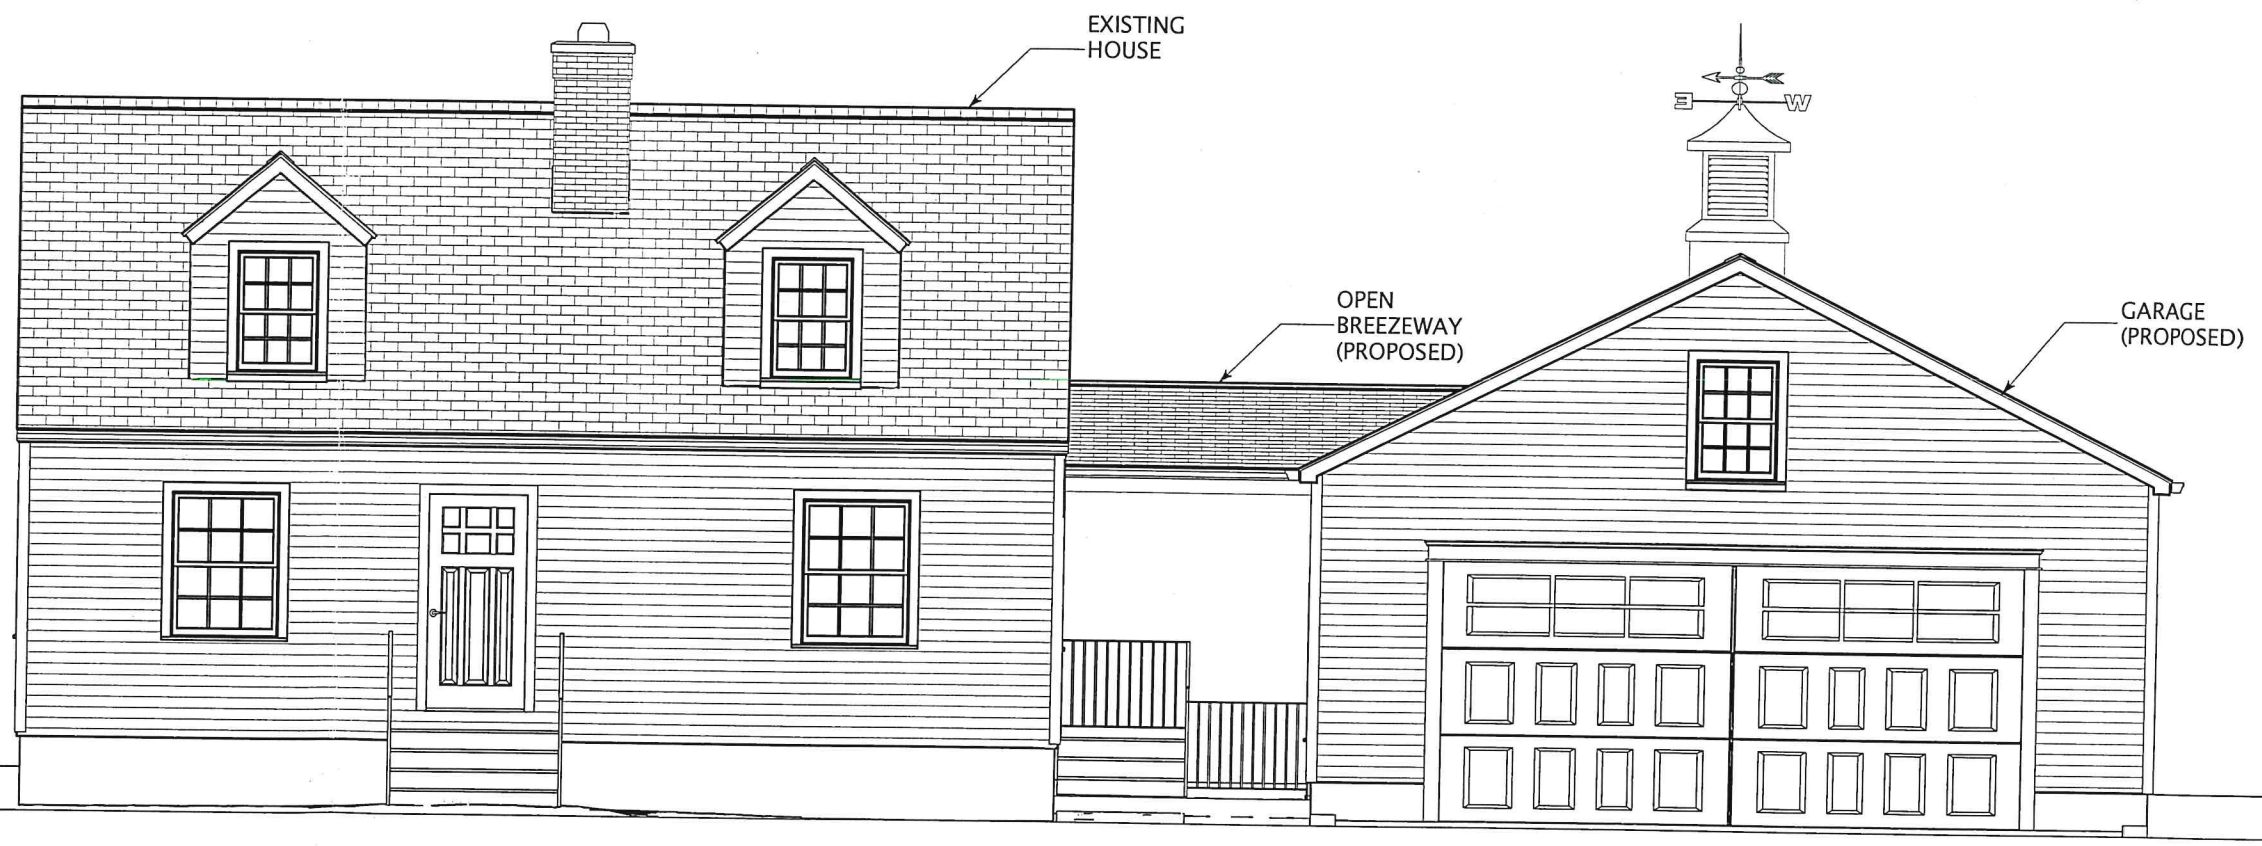

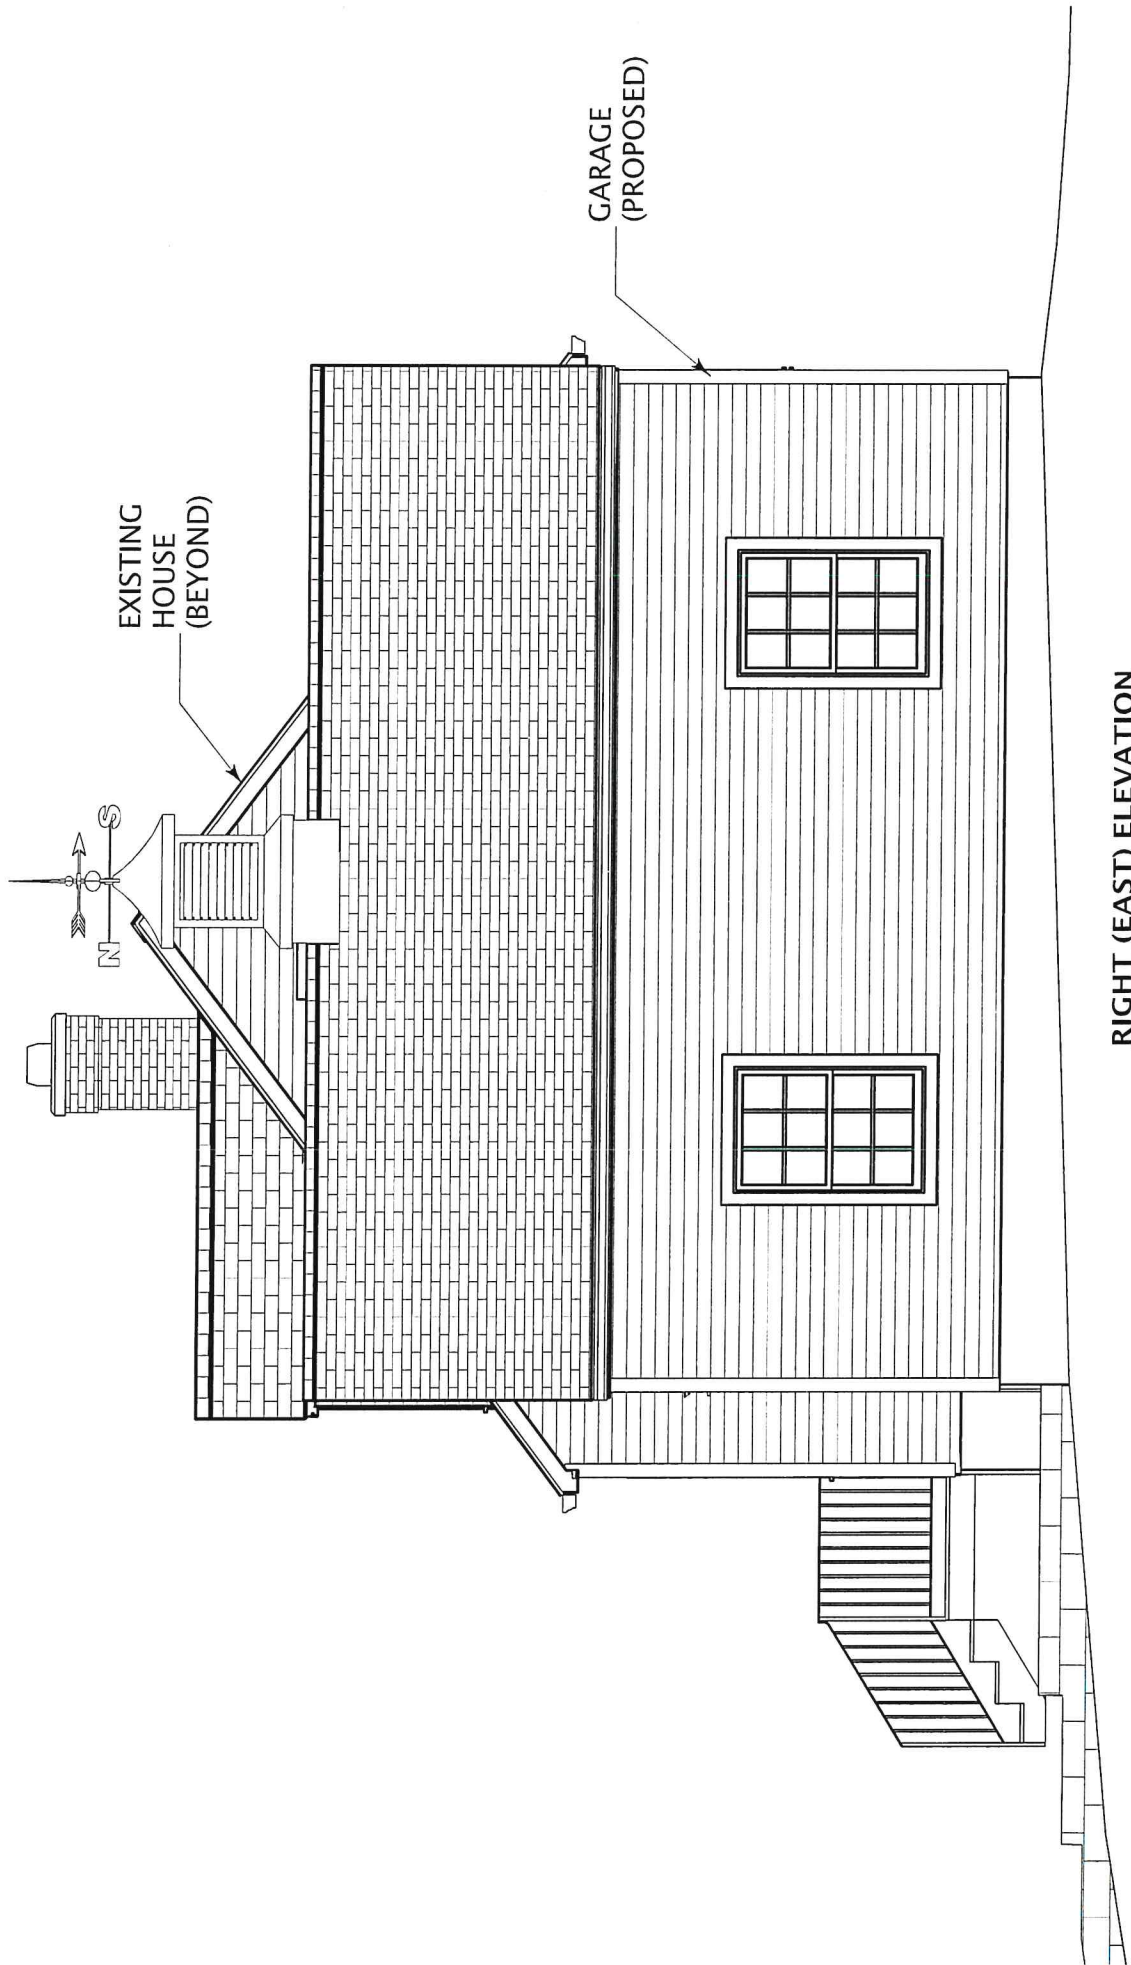

RIGHT (EAST) ELEVATION

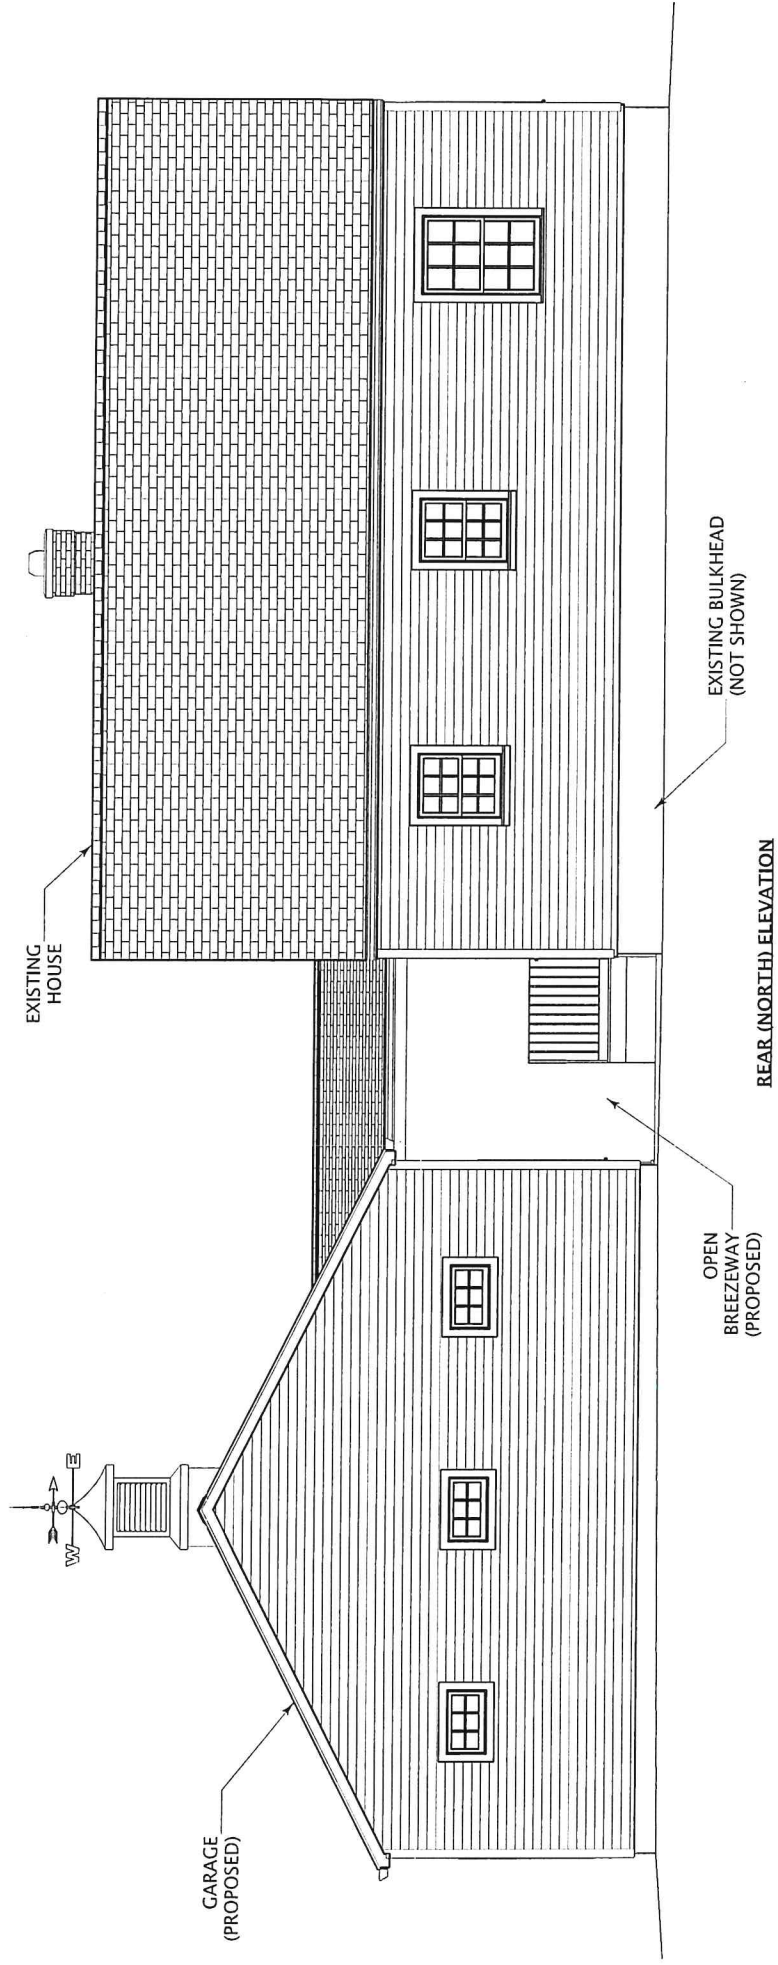

Bristol

5 ADELAIDE AVE

Plat/Lot 84 47

Account: 5071

LUC 01

Zone R-10

Assessment

\$316,200

Card 1 of 1

NORTHEAST
REVALUATION GROUP LLC

Owner

Owner Account #:

Owner 1 RAAD, WENDY J &

Owner 2 GALE, ANDREJS V TE

Owner 3

% Owned

0.00

0.00

Address


5 ADELAIDE AVE, BRISTOL, RI 02809-0000

Previous Owners & Sales Information

Grantor	Date	Sale Price	Leg Ref	NAL	Deed Type
NUNES, EDWARD R ET AL	08/10/2018	291,500	1951-148		W
NUNES, EDWARD R ET AL	11/03/2017	0	1916-25	A	Q

Assessment									
Use Code	Bldg Value	SF/Yr Value	Land Size	Land Value	AG Credit	Assessed Value			
01	152,000	0	0.17	164,200	0	316,200			
TOTAL	152,000	0	0.17	164,200	0	316,200			
Source > Mkt Adj Cost						VAL per SQ Unit/Card >	158.35	VAL per SQ Unit/Parcel >	
							158.35		

Previous Assessments									
Year	LUC	Building	SF/Yr	Land Size	Land	AGR Credit	Appraised Value	Assessed Value	
2022	01	152,000	0	0	164,200	0	316,200	316,200	
2021	01	127,800	0	0	150,300	0	278,100	278,100	
2020	01	127,800	0	0	150,300	0	278,100	278,100	
2019	01	127,800	0	0	150,300	0	278,100	278,100	
2018	01	98,500	0	0	128,100	0	226,600	226,600	
2017	01	98,500	0	0	128,100	0	226,600	226,600	

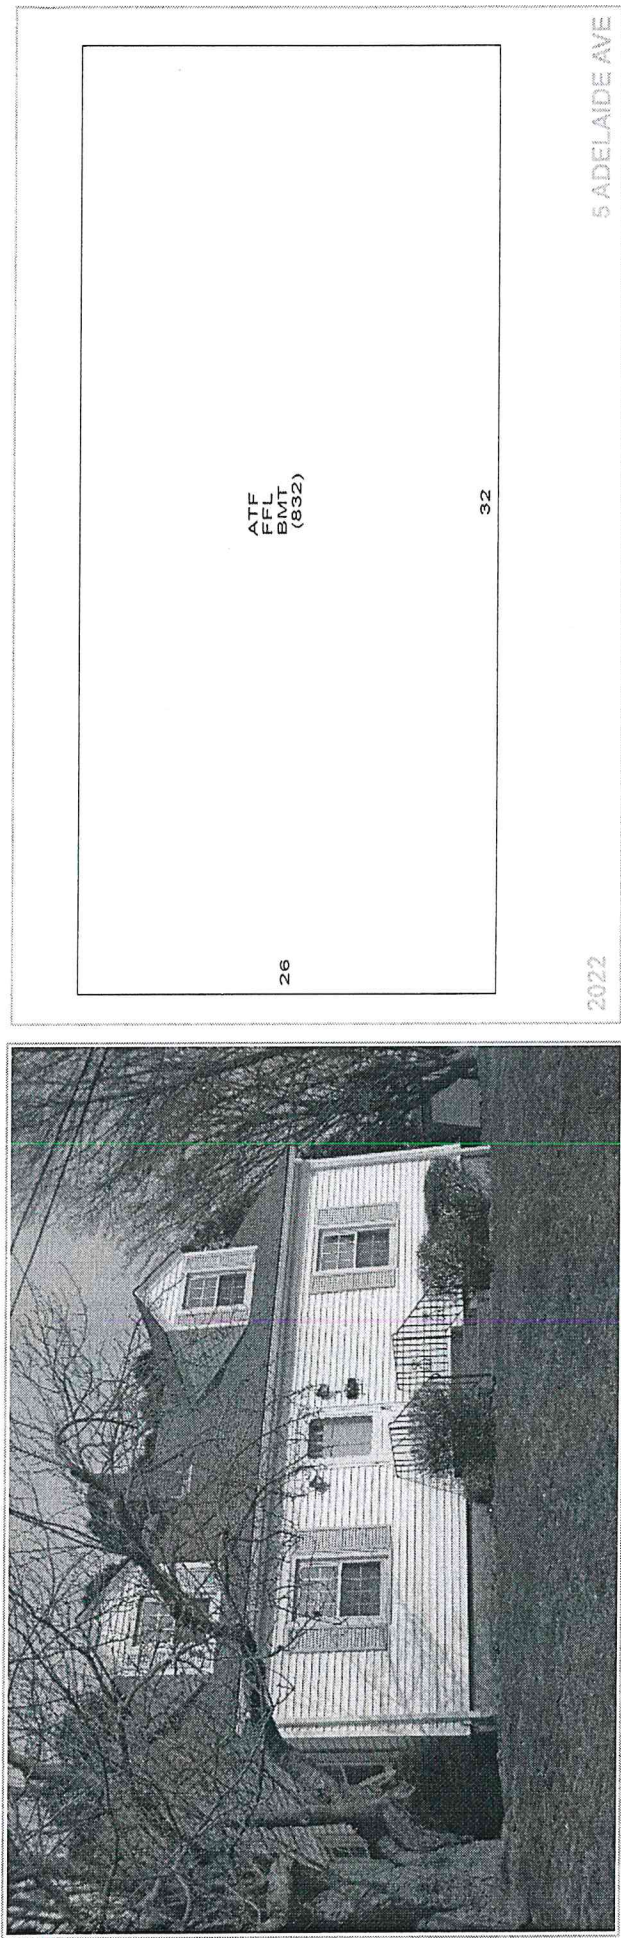

Land Information									
Use Description	Units	Unit Type	Land Type	LT Fact	Unit Price	Adjusted	Neigh	Inf 1	Inf 1 %
01 Single Fam	0.16621	AC	P	1.00	803,000	987,907	H	Inf 2	Inf 2 %
1								Inf 3	Inf 3 %
2								Appr Value	164,200
3								Spec Land	
4								Juris	1.00
								Fact	1.00
								Use Value	0



5 Adelaide Avenue - 300' Radius


Bristol, RI



August 23, 2023

1 inch = 281 Feet

www.cai-tech.com

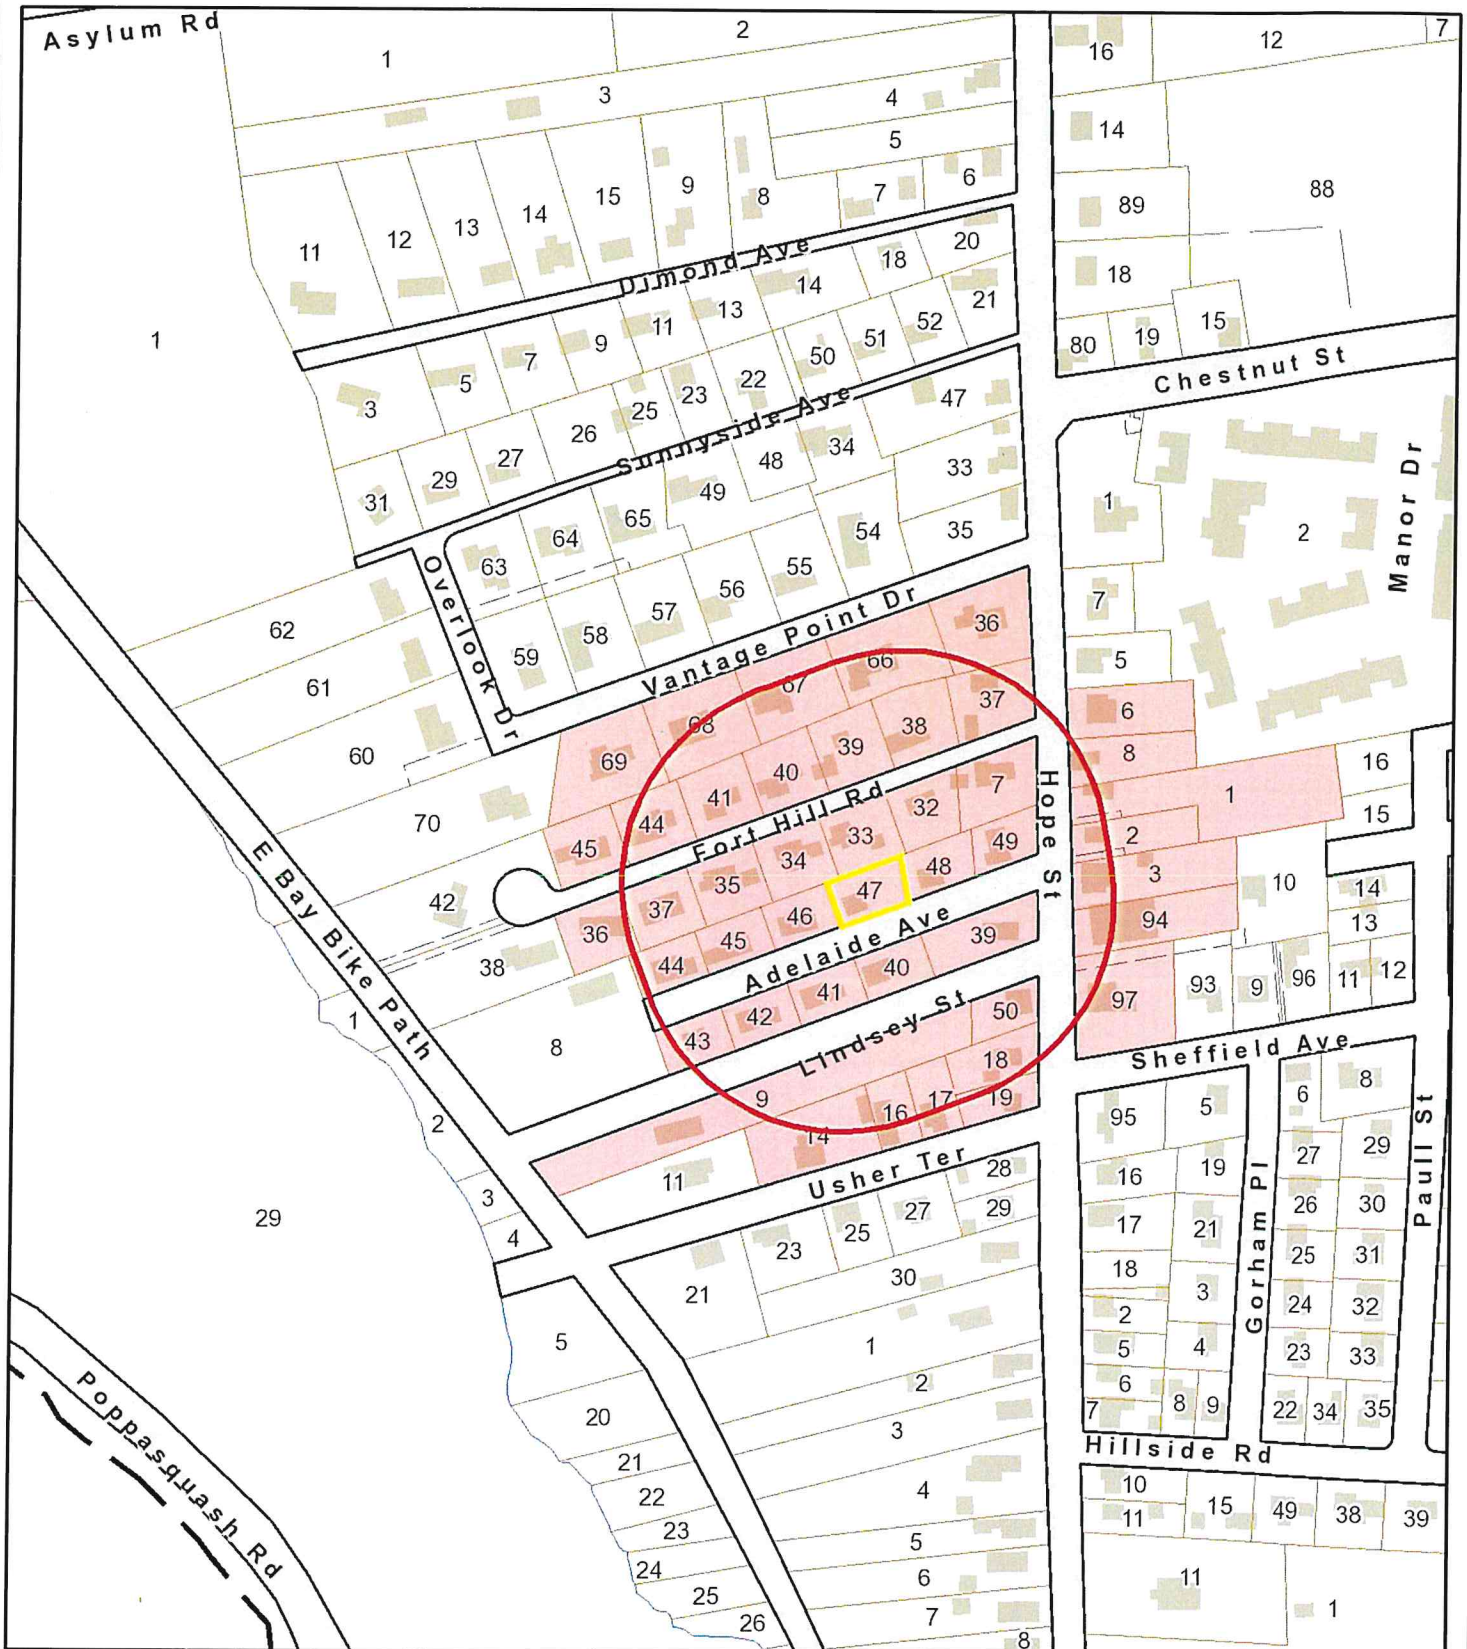

Data shown on this map is provided for planning and informational purposes only. The municipality and CAI Technologies are not responsible for any use for other purposes or misuse or misrepresentation of this map.



300 foot Abutters List Report

Bristol, RI
August 23, 2023

Subject Property:

Parcel Number: 84-47
CAMA Number: 84-47
Property Address: 5 ADELAIDE AVE

Mailing Address: RAAD, WENDY J & GALE, ANDREJS V
TE
5 ADELAIDE AVE
BRISTOL, RI 02809

Abutters:

Parcel Number: 2-6
CAMA Number: 2-6
Property Address: 990 HOPE ST

Mailing Address: SOUSA, KEVIN
8138 SANTA ROSA CT
SARASOTA, FL 34243

Parcel Number: 2-8
CAMA Number: 2-8
Property Address: 984 HOPE ST

Mailing Address: ALMEIDA, GILBERT L & CLAUDETTE TE
984 HOPE ST
BRISTOL, RI 02809

Parcel Number: 3-1
CAMA Number: 3-1
Property Address: 980 HOPE ST

Mailing Address: COLLINS, ALFRED L & KAREN M TE
980 HOPE STREET
BRISTOL, RI 02809

Parcel Number: 3-2
CAMA Number: 3-2
Property Address: 974 HOPE ST

Mailing Address: CARREIRO, RONALD J.
974 HOPE ST
BRISTOL, RI 02809

Parcel Number: 3-3
CAMA Number: 3-3
Property Address: 972 HOPE ST

Mailing Address: WHITHAM, BEVERLY A LE; JACOBSON,
KIMBERLY ANN & HALE, CYNTHIA
JEAN-TRUSTEES, WHITHAM TRUST
972 HOPE ST
BRISTOL, RI 02809

Parcel Number: 3-94
CAMA Number: 3-94
Property Address: 970 HOPE ST

Mailing Address: ROUSSEL, MARTIN LEWIS
970 HOPE ST
BRISTOL, RI 02809

Parcel Number: 3-97
CAMA Number: 3-97
Property Address: 956 HOPE ST

Mailing Address: MADDEN, HUGH A JR KRISTEN E TE
956 HOPE ST
BRISTOL, RI 02809

Parcel Number: 83-36
CAMA Number: 83-36
Property Address: 999 HOPE ST

Mailing Address: O'CONNELL, THOMAS (1/2) & MUNIAK-
O'CONNELL, CHRISTINE (1/2)
999 HOPE ST
BRISTOL, RI 02809

Parcel Number: 83-37
CAMA Number: 83-37
Property Address: 997 HOPE ST

Mailing Address: FURTADO, PAUL J. LUCY TE
997 HOPE STREET
BRISTOL, RI 02809

Parcel Number: 83-38
CAMA Number: 83-38
Property Address: 5 FORT HILL RD

Mailing Address: TANNER, EDWARD M.
5 FORT HILL RD
BRISTOL, RI 02809



www.cai-tech.com

8/23/2023

Data shown on this report is provided for planning and informational purposes only. The municipality and CAI Technologies are not responsible for any use for other purposes or misuse or misrepresentation of this report.

Page 1 of 4



300 foot Abutters List Report

Bristol, RI
August 23, 2023

Parcel Number: 83-39 CAMA Number: 83-39 Property Address: 7 FORT HILL RD	Mailing Address: TAMUL, JOHN W & DARLING, SANDRA C TRUSTEES 7 FORT HILL RD BRISTOL, RI 02809
Parcel Number: 83-40 CAMA Number: 83-40 Property Address: 9 FORT HILL RD	Mailing Address: GENDREAU, ROLAND JANET TE 9 FORT HILL ROAD BRISTOL, RI 02809
Parcel Number: 83-41 CAMA Number: 83-41 Property Address: 11 FORT HILL RD	Mailing Address: OSE, BETSY D LE OSE, ERIK D 22 GIBSON RD BRISTOL, RI 02809
Parcel Number: 83-44 CAMA Number: 83-44 Property Address: 13 FORT HILL RD	Mailing Address: L & L REALTY HOLDING CORP. C/O MICHAEL DOBRINDA 110 ALEXANDER MCGREGOR RD PAWTUCKET, RI 02861
Parcel Number: 83-45 CAMA Number: 83-45 Property Address: 15 FORT HILL RD	Mailing Address: VAN DIJK, HAS CORNELIS TRUSTEE & HOMAN, ALISON TC 15 FORT HILL RD BRISTOL, RI 02809
Parcel Number: 83-66 CAMA Number: 83-66 Property Address: 3 VANTAGE POINT DR	Mailing Address: KOPSACK, DANIEL G. MELISSA A. 3 VANTAGE POINT DR BRISTOL, RI 02809
Parcel Number: 83-67 CAMA Number: 83-67 Property Address: 7 VANTAGE POINT DR	Mailing Address: RAMOS, PAULINE J. LIFE ESTATE FERREIRA, JENNIFER A. 7 VANTAGE POINT DR BRISTOL, RI 02809
Parcel Number: 83-68 CAMA Number: 83-68 Property Address: 9 VANTAGE POINT DR	Mailing Address: BRUNO, NICHOLAS M & JILLIAN M TE 9 VANTAGE POINT DR BRISTOL, RI 02809
Parcel Number: 83-69 CAMA Number: 83-69 Property Address: 11 VANTAGE POINT DR	Mailing Address: FAZIO, ELIZABETH PONTE 11 VANTAGE POINT DR BRISTOL, RI 02809
Parcel Number: 84-14 CAMA Number: 84-14 Property Address: 27 USHER TERRACE	Mailing Address: GREGORY, NILES MARY ELLEN ETUX TE 27 USHER TERRACE BRISTOL, RI 02809
Parcel Number: 84-16 CAMA Number: 84-16 Property Address: 21 USHER TERRACE	Mailing Address: TOOLAN, CHARLES M & CLAUDIA H TE 36 USHER TERRACE BRISTOL, RI 02809
Parcel Number: 84-17 CAMA Number: 84-17 Property Address: 19 USHER TERRACE	Mailing Address: LANGERMAN, ADAM F. MARJORIE JT 19 USHER TERRACE BRISTOL, RI 02809



www.cai-tech.com

Data shown on this report is provided for planning and informational purposes only. The municipality and CAI Technologies are not responsible for any use for other purposes or misuse or misrepresentation of this report.

8/23/2023

Page 2 of 4



300 foot Abutters List Report

Bristol, RI
August 23, 2023

Parcel Number: 84-18 CAMA Number: 84-18 Property Address: 949 HOPE ST	Mailing Address: PRINCIPE, PAMELA A 949 HOPE ST BRISTOL, RI 02809
Parcel Number: 84-19 CAMA Number: 84-19 Property Address: 943 HOPE ST	Mailing Address: DUFFY, MICHAEL G P ROSALIE J. TE 943 HOPE STREET BRISTOL, RI 02809
Parcel Number: 84-32 CAMA Number: 84-32 Property Address: 4 FORT HILL RD	Mailing Address: RUTKOWSKI, MICHAEL W & MARY ANNE 4 FORT HILL RD BRISTOL, RI 02809
Parcel Number: 84-33 CAMA Number: 84-33 Property Address: 6 FORT HILL RD	Mailing Address: ALTICE, KENNETH M & ALTICE-LEITE, JANE ANN JT 6 FORT HILL RD BRISTOL, RI 02809
Parcel Number: 84-34 CAMA Number: 84-34 Property Address: 8 FORT HILL RD	Mailing Address: MARESIC, CARYN & LARIVIERE, JAMES K JT 8 FORT HILL RD BRISTOL, RI 02809
Parcel Number: 84-35 CAMA Number: 84-35 Property Address: 10 FORT HILL RD	Mailing Address: MASONE, ANTHONY M JR & CHRISTINE A TE 11 GLENWOOD RD WINDHAM, NH 03087
Parcel Number: 84-36 CAMA Number: 84-36 Property Address: 16 FORT HILL RD	Mailing Address: LOWE, STEPHEN E. 16 FORT HILL RD BRISTOL, RI 02809
Parcel Number: 84-37 CAMA Number: 84-37 Property Address: 14 FORT HILL RD	Mailing Address: SARAPAS, SARAH ELIZABETH & MICHAEL ALAN TE 14 FORT HILL RD BRISTOL, RI 02809
Parcel Number: 84-39 CAMA Number: 84-39 Property Address: 963 HOPE ST	Mailing Address: PIRRI, ANGELO M. 1 COMMERCIAL WAY WARREN, RI 02885
Parcel Number: 84-40 CAMA Number: 84-40 Property Address: 4 ADELAIDE AVE	Mailing Address: VOLPICELLI, EMILIO F. ET UX PAULA J. VOLPICELLI TE 4 ADELAIDE AVE BRISTOL, RI 02809
Parcel Number: 84-41 CAMA Number: 84-41 Property Address: 6 ADELAIDE AVE	Mailing Address: AUGUST, THEODORE J IV & REBEKAH S TE 6 ADELAIDE AVE BRISTOL, RI 02809
Parcel Number: 84-42 CAMA Number: 84-42 Property Address: 8 ADELAIDE AVE	Mailing Address: PARKER, DAVID L - TRUSTEE DAVID L PARKER TRUST 8 ADELAIDE AVE BRISTOL, RI 02809



www.cai-tech.com

Data shown on this report is provided for planning and informational purposes only. The municipality and CAI Technologies are not responsible for any use for other purposes or misuse or misrepresentation of this report.

8/23/2023

Page 3 of 4



300 foot Abutters List Report

Bristol, RI
August 23, 2023

Parcel Number: 84-43
CAMA Number: 84-43
Property Address: 12 ADELAIDE AVE

Mailing Address: PAULL, RACHAEL
12 ADELAIDE AVE
BRISTOL, RI 02809

Parcel Number: 84-44
CAMA Number: 84-44
Property Address: 11 ADELAIDE AVE

Mailing Address: CELONE, LEONORA M TRUSTEE LT
CELONE, JAMES A TRUSTEE LT
11 ADELAIDE AVE
BRISTOL, RI 02809

Parcel Number: 84-45
CAMA Number: 84-45
Property Address: 9 ADELAIDE AVE

Mailing Address: RUGGEIRO, JOSEPH JR ANGELA LE
9 ADELAIDE AVE
BRISTOL, RI 02809

Parcel Number: 84-46
CAMA Number: 84-46
Property Address: 7 ADELAIDE AVE

Mailing Address: MELLO, CHRISTOPHER C VICTORIA R.
TE
7 ADELAIDE AVE
BRISTOL, RI 02809

Parcel Number: 84-47
CAMA Number: 84-47
Property Address: 5 ADELAIDE AVE

Mailing Address: RAAD, WENDY J & GALE, ANDREJS V
TE
5 ADELAIDE AVE
BRISTOL, RI 02809

Parcel Number: 84-48
CAMA Number: 84-48
Property Address: 1 ADELAIDE AVE

Mailing Address: MCGRAW, JOHN F & ELAINE E TE
1 ADELAIDE AVE
BRISTOL, RI 02809

Parcel Number: 84-49
CAMA Number: 84-49
Property Address: 971 HOPE ST

Mailing Address: SQUATRITO, TONELLA & JEROME M. LE
SQUATRITO, J. JR. & S.P., CASEY, M.
Trustees
19 GORHAM PLACE
BRISTOL, RI 02809

Parcel Number: 84-50
CAMA Number: 84-50
Property Address: 951 HOPE ST

Mailing Address: MAURICIO, MARIE
951 HOPE ST
BRISTOL, RI 02809

Parcel Number: 84-7
CAMA Number: 84-7
Property Address: 985 HOPE ST

Mailing Address: TOMPKINS, ROBERT M. ELLEN
CATHERINE
985 HOPE ST
BRISTOL, RI 02809

Parcel Number: 84-9
CAMA Number: 84-9
Property Address: 1 LINDSEY AVE

Mailing Address: SHERMAN, JOHN A
1 LINDSEY AVE
BRISTOL, RI 02809



www.cai-tech.com

Data shown on this report is provided for planning and informational purposes only. The municipality and CAI Technologies are not responsible for any use for other purposes or misuse or misrepresentation of this report.

8/23/2023

Page 4 of 4

ALMEIDA, GILBERT L & CLAU
984 HOPE ST
BRISTOL, RI 02809

GENDREAU, ROLAND
JANET TE
9 FORT HILL ROAD
BRISTOL, RI 02809

MCGRAW, JOHN F &
ELAINE E TE
1 ADELAIDE AVE
BRISTOL, RI 02809

ALTICE, KENNETH M &
ALTICE-LEITE, JANE ANN J
6 FORT HILL RD
BRISTOL, RI 02809

GREGORY, NILES
MARY ELLEN ETUX TE
27 USHER TERRACE
BRISTOL, RI 02809

MELLO, CHRISTOPHER C
VICTORIA R. TE
7 ADELAIDE AVE
BRISTOL, RI 02809

AUGUST, THEODORE J IV &
6 ADELAIDE AVE
BRISTOL, RI 02809

KOPSACK, DANIEL G.
MELISSA A.
3 VANTAGE POINT DR
BRISTOL, RI 02809

O'CONNELL, THOMAS (1/2) &
MUNIAK- O'CONNELL, CHRIST
999 HOPE ST
BRISTOL, RI 02809

BRUNO, NICHOLAS M & JILLI
9 VANTAGE POINT DR
BRISTOL, RI 02809

L & L REALTY HOLDING CORP
C/O MICHAEL DOBRINDA
110 ALEXANDER MCGREGOR RD
PAWTUCKET, RI 02861

OSE, BETSY D LE
OSE, ERIK D
22 GIBSON RD
BRISTOL, RI 02809

CARREIRO, RONALD J.
974 HOPE ST
BRISTOL, RI 02809

LANGERMAN, ADAM F.
MARJORIE JT
19 USHER TERRACE
BRISTOL, RI 02809

PARKER, DAVID L - TRUSTEE
DAVID L PARKER TRUST
8 ADELAIDE AVE
BRISTOL, RI 02809

CELONE, LEONORA M TRUSTEE
CELONE, JAMES A TRUSTEE L
11 ADELAIDE AVE
BRISTOL, RI 02809

LOWE, STEPHEN E.
16 FORT HILL RD
BRISTOL, RI 02809

PAULL, RACHAEL
12 ADELAIDE AVE
BRISTOL, RI 02809

COLLINS, ALFRED L & KAREN
980 HOPE STREET
BRISTOL, RI 02809

MADDEN, HUGH A JR
KRISTEN E TE
956 HOPE ST
BRISTOL, RI 02809

PIRRI, ANGELO M.
1 COMMERCIAL WAY
WARREN, RI 02885

DUFFY, MICHAEL G P
ROSALIE J. TE
943 HOPE STREET
BRISTOL, RI 02809

MAREVIC, CARYN & LARIVIER
8 FORT HILL RD
BRISTOL, RI 02809

PRINCIPE, PAMELA A
949 HOPE ST
BRISTOL, RI 02809

FAZIO, ELIZABETH PONTE
11 VANTAGE POINT DR
BRISTOL, RI 02809

MASONE, ANTHONY M JR & CH
11 GLENWOOD RD
WINDHAM, NH 03087

RAAD, WENDY J &
GALE, ANDREJS V TE
5 ADELAIDE AVE
BRISTOL, RI 02809

FURTADO, PAUL J.
LUCY TE
997 HOPE STREET
BRISTOL, RI 02809

MAURICIO, MARIE
951 HOPE ST
BRISTOL, RI 02809

RAMOS, PAULINE J. LIFE ES
FERREIRA, JENNIFER A.
7 VANTAGE POINT DR
BRISTOL, RI 02809

ROUSSEL, MARTIN LEWIS
970 HOPE ST
BRISTOL, RI 02809

TOOLAN, CHARLES M &
CLAUDIA H TE
36 USHER TERRACE
BRISTOL, RI 02809

RUGGEIRO, JOSEPH JR
ANGELA LE
9 ADELAIDE AVE
BRISTOL, RI 02809

VAN DIJK, HAS CORNELIS TR
HOMAN, ALISON TC
15 FORT HILL RD
BRISTOL, RI 02809

RUTKOWSKI, MICHAEL W & MA
4 FORT HILL RD
BRISTOL, RI 02809

VOLPICELLI, EMILIO F. ET
PAULA J. VOLPICELLI TE
4 ADELAIDE AVE
BRISTOL, RI 02809

SARAPAS, SARAH ELIZABETH
14 FORT HILL RD
BRISTOL, RI 02809

WHITHAM, BEVERLY A LE; J
HALE, CYNTHIA JEAN-TRUSTE
972 HOPE ST
BRISTOL, RI 02809

SHERMAN, JOHN A
1 LINDSEY AVE
BRISTOL, RI 02809

SOUSA, KEVIN
8138 SANTA ROSA CT
SARASOTA, FL 34243

SQUATRITO, TONELLA & JERO
SQUATRITO, J. JR. & S.P.,
19 GORHAM PLACE
BRISTOL, RI 02809

TAMUL, JOHN W &
DARLING, SANDRA C TRUSTEE
7 FORT HILL RD
BRISTOL, RI 02809

TANNER, EDWARD M.
5 FORT HILL RD
BRISTOL, RI 02809

TOMPKINS, ROBERT M.
ELLEN CATHERINE
985 HOPE ST
BRISTOL, RI 02809