

new plume
- no wines

The finish is 1x6
P.T. decking Boards

Driveway

29 ft 7 in

9 ft 6 in


2 x 8

2 x 8


2 x 8

2 x 8

19 ft 3 in
Street

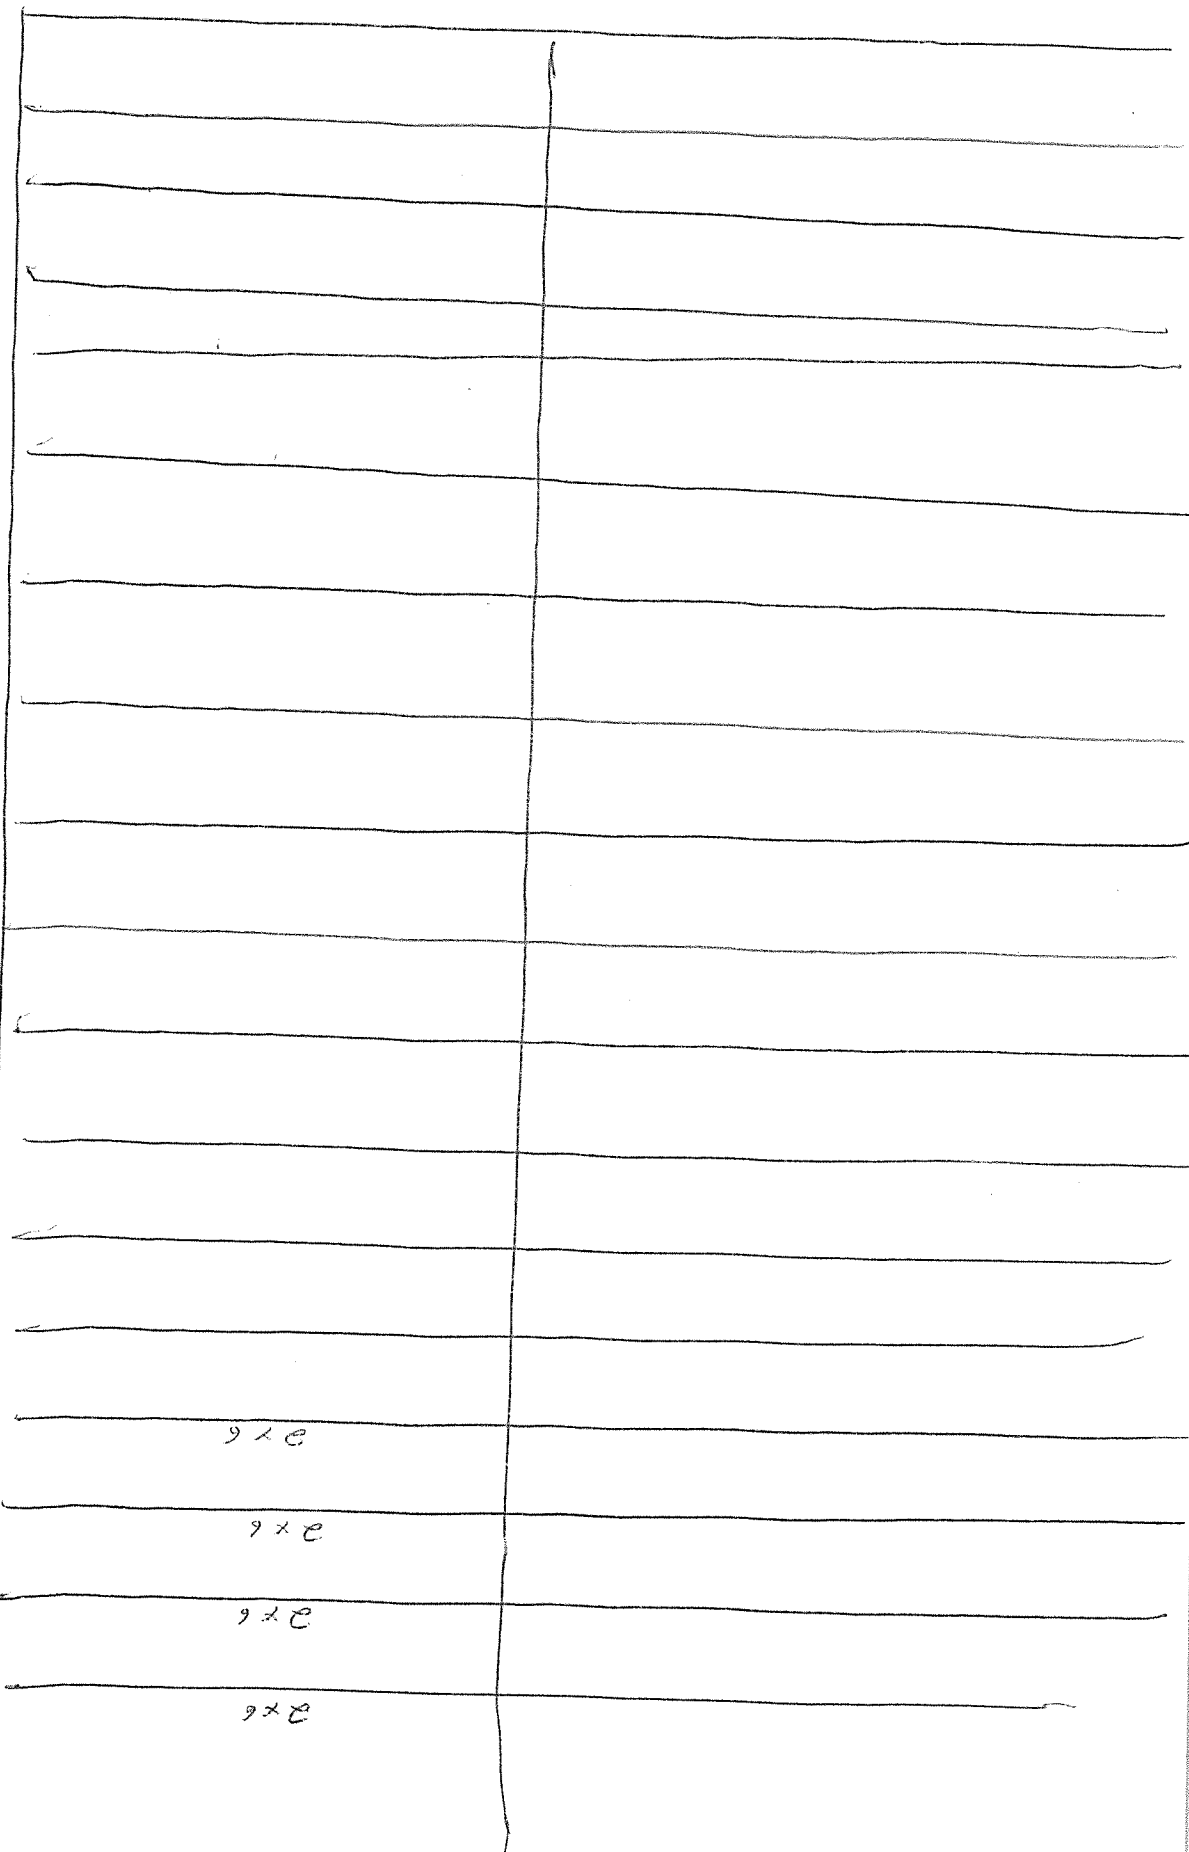

Street

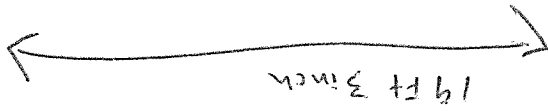

Before

this side gravel
5' x 6' gravel



21 ft 3 inch

this side
ply wood on top
1/2 gravel

(gravel)

wire

wire

2x4

wire

2x4

2x4

HC

2x4

2x4

2x4

2x4