


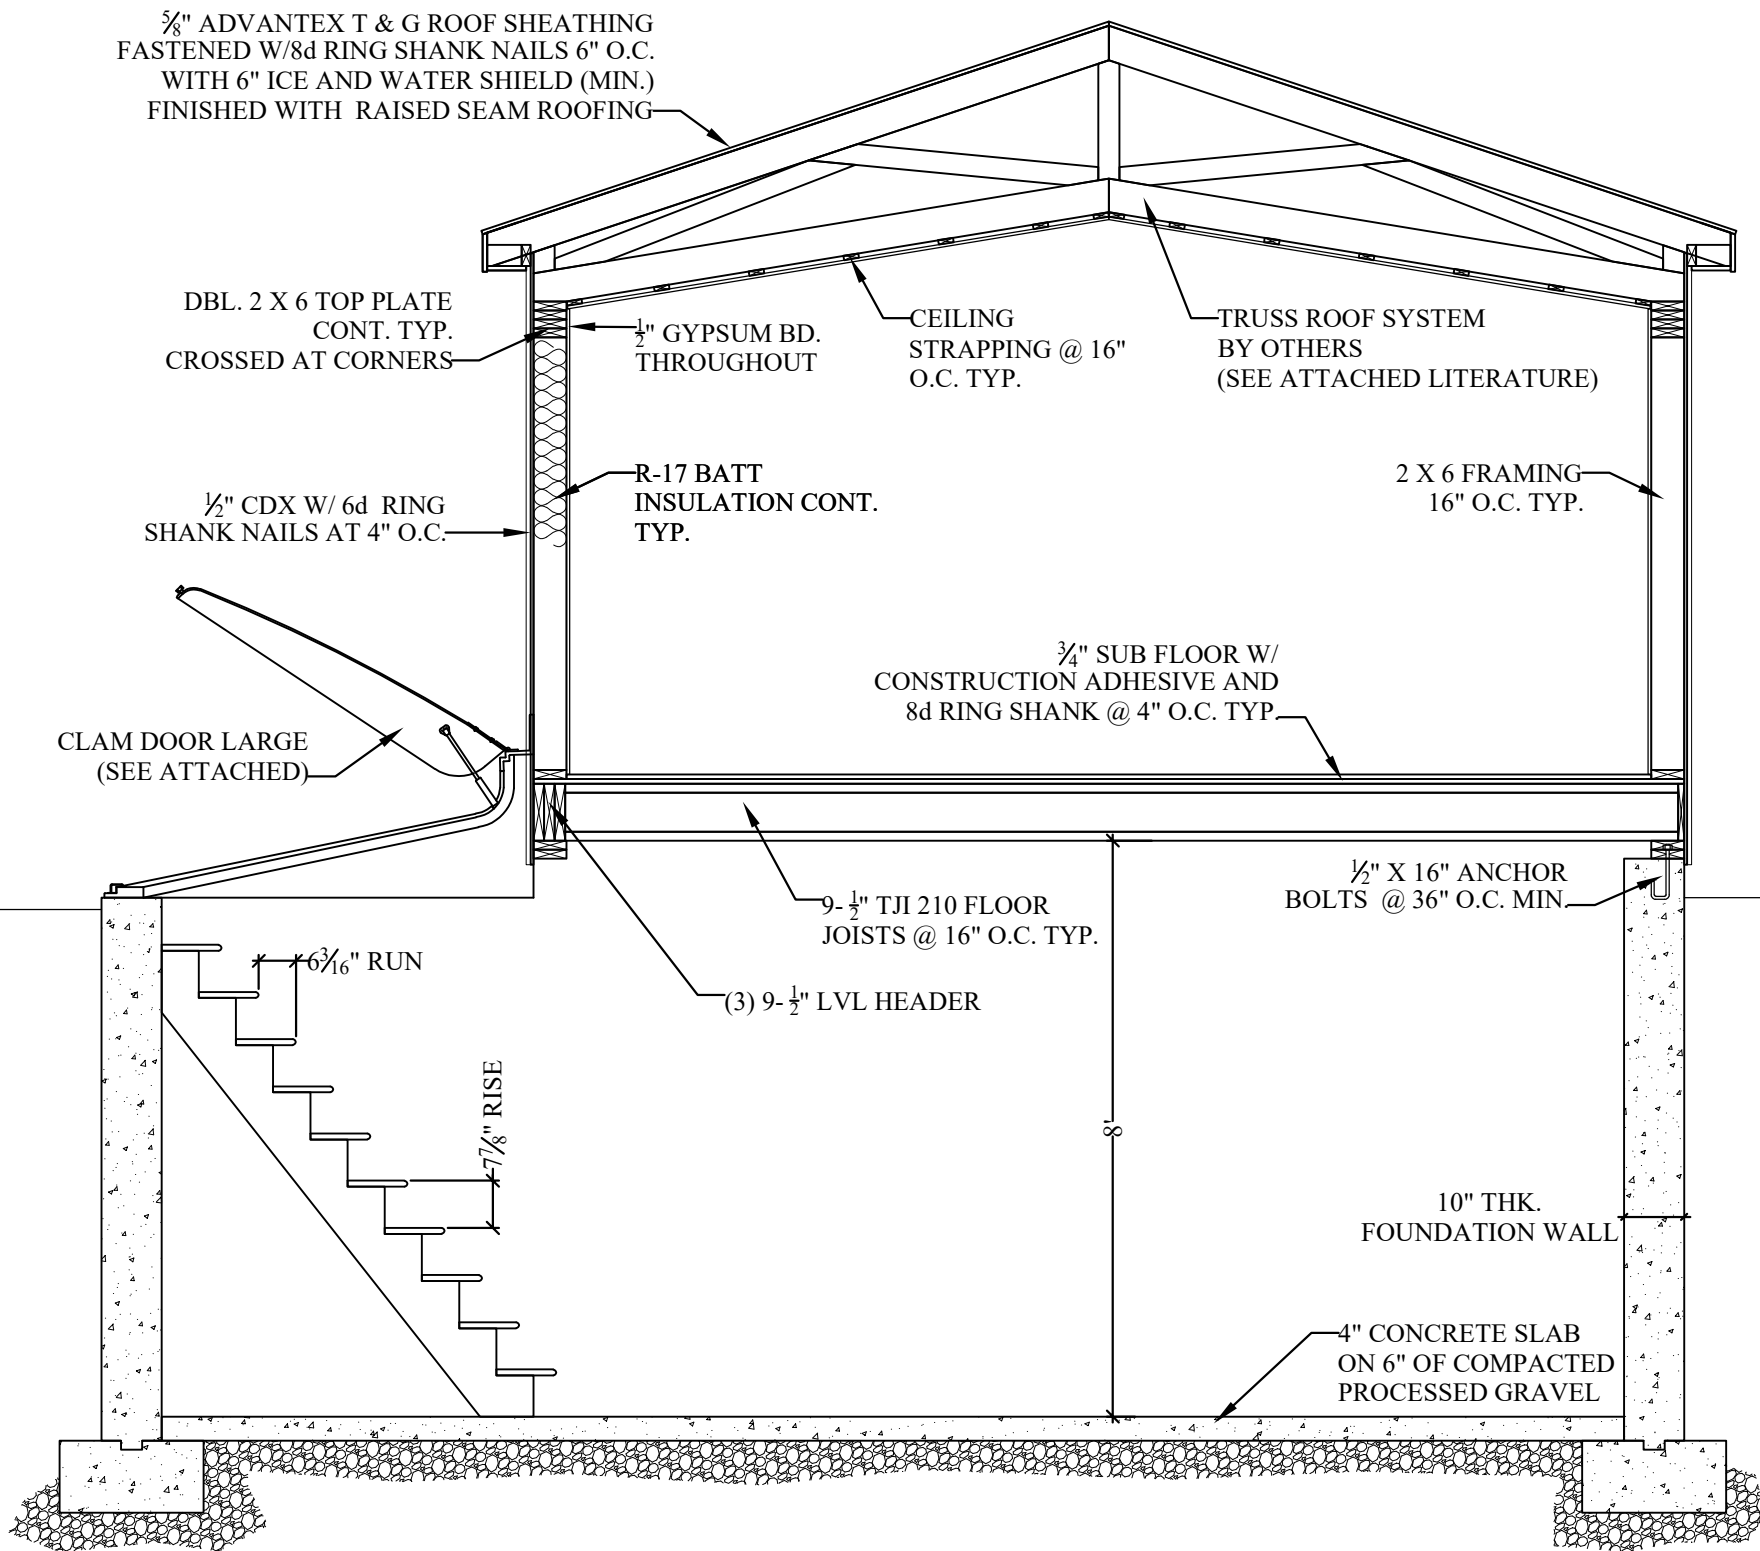

1 PROPOSED SECTION
SCALE: $\frac{3}{8}" = 1'-0"$

BY:	JONATHAN O'DONNELL
DRAWING:	PROPOSED SECTION
REVISIONS	
SCALE:	AS NOTED
DATE:	7/22/2025
SHEET NO.	1 OF X

11.0

O'Donnell
DESIGN SERVICES

JONATHAN O'DONNELL
42 DUDLEY AVE.
NEWPORT, RI 02840

(401)855-0878
jonod5@yahoo.com

Copyright Notice:
Jonathan O'Donnell expressly reserves the copyright and other proprietary rights in these plans. These plans are not to be reproduced, stored in a retrieval system, or transmitted in any form or by any means, electronic, mechanical, photocopying, recording, or by any information storage and retrieval system, without the prior written permission and consent of Jonathan O'Donnell.

PROJECT:

DAVID MANOCCHIO
1237 HOPE ST.
BRISTOL, RI 02809