
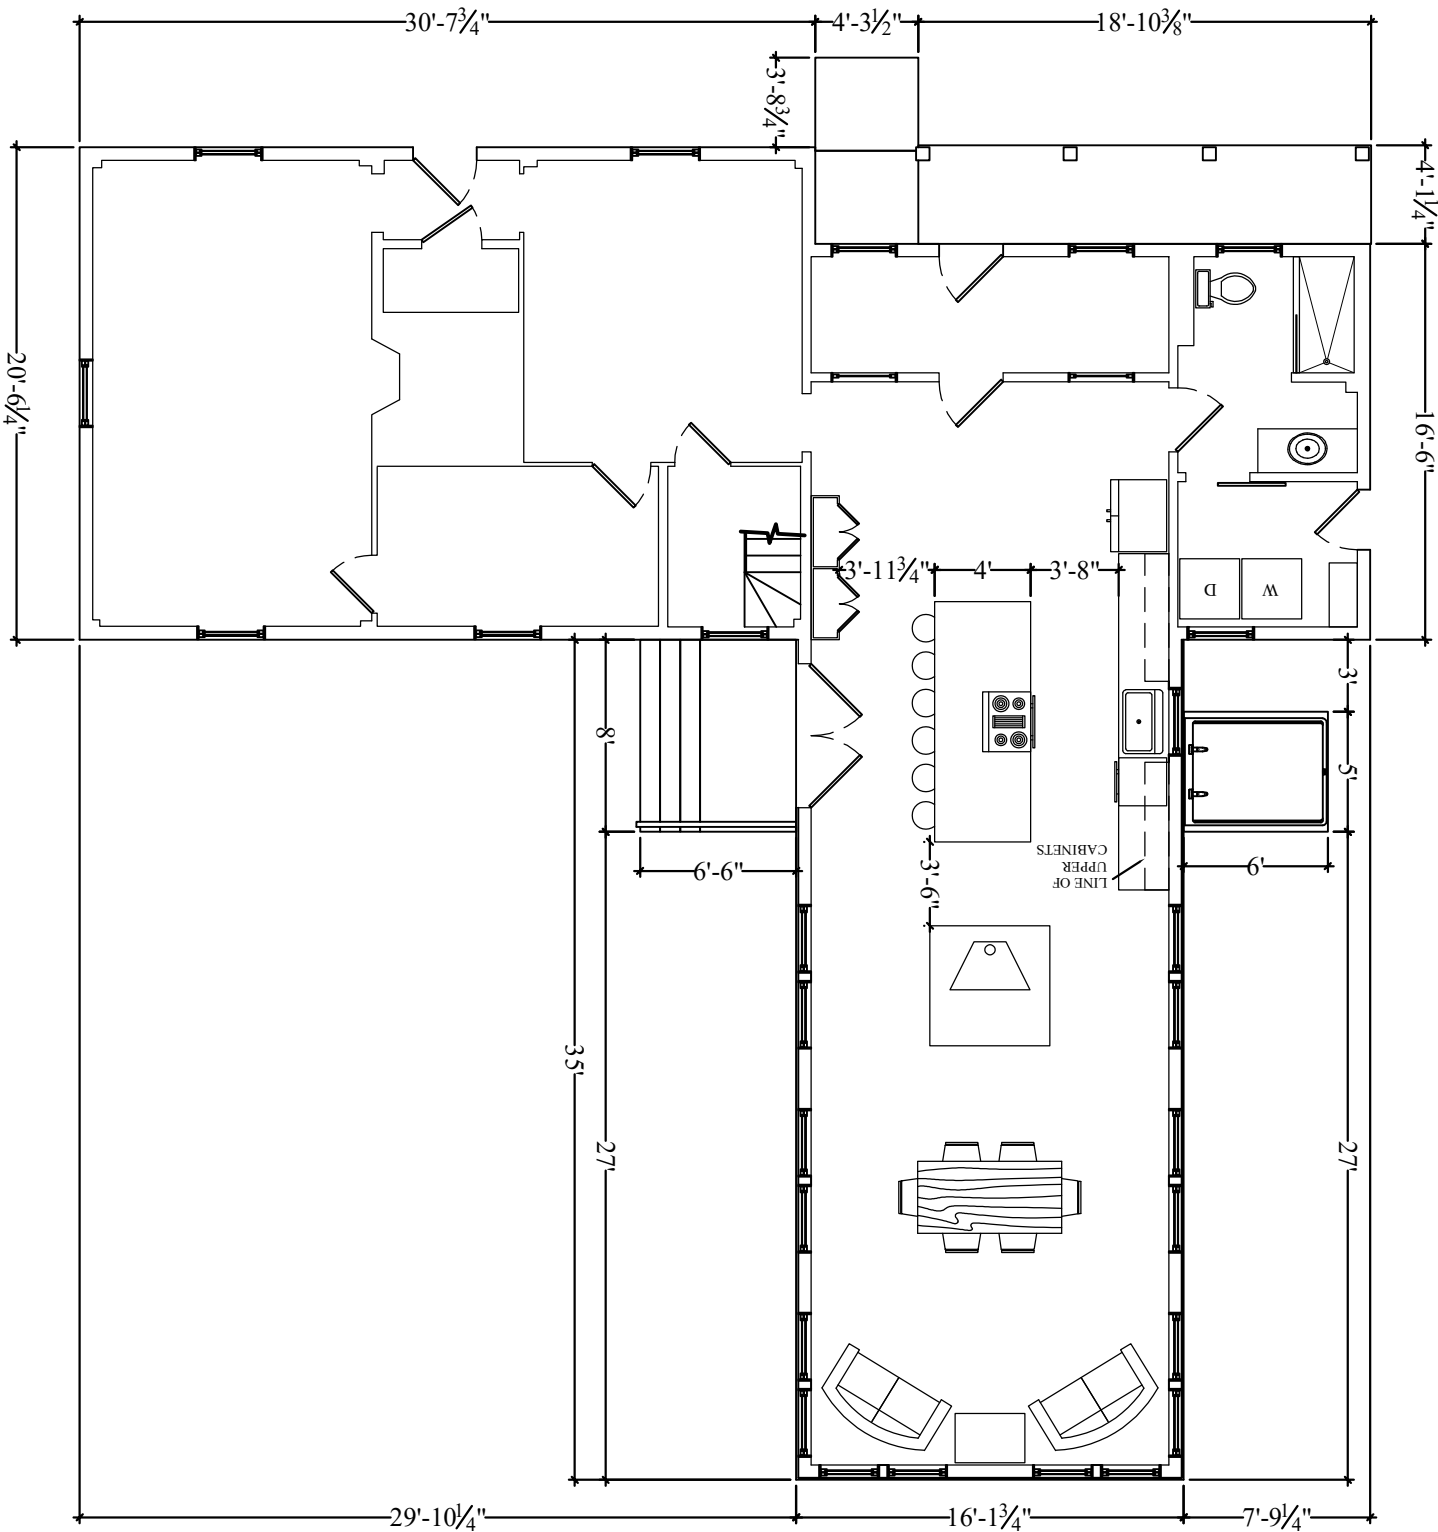
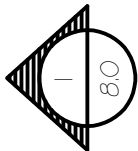
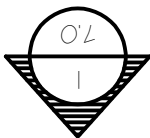


1 PROPOSED 1ST LEVEL PLAN
SCALE: $\frac{1}{8}$ " = 1'-0"

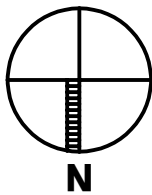

PROJECT:

DAVID MANOCCHIO
1237 HOPE ST.
BRISTOL, RI 02809

Copyright Notice:
This drawing is the property of Jonathan O'Donnell and is not to be reproduced or used in any manner without the written consent of Jonathan O'Donnell.

O'Donnell
DESIGN SERVICES

JONATHAN O'DONNELL
42 DUDLEY AVE.
NEWPORT, RI 02840

(401)855-0878
jonod5@yahoo.com

Jonathan O'Donnell assumes no liability for any losses or damages resulting from the use of this drawing. The user of this drawing is responsible for obtaining all necessary permits and approvals from the appropriate authorities. The user of this drawing is also responsible for obtaining all necessary approvals from the appropriate authorities. The user of this drawing is also responsible for obtaining all necessary approvals from the appropriate authorities.

BY:
JONATHAN O'DONNELL

DRAWING:
PROPOSED 1ST
LEVEL PLAN

REVISIONS

SCALE: AS NOTED
DATE: 7/22/2025
SHEET NO. 1 OF X

9.0