



Zoning Board of Review Application
Town of Bristol

Record ID: ZBR-26-2

80 Charles St 32 48

January 6, 2026

Applicant	
Name of Applicant	Kathleen Hunt
Who is Submitting this Application	Owner
	If other, Describe:
Owner's Name (If Different than Applicant)	

Location for Application			
Property Type	Both		
Zoning District	R-10		
Address, Plat, Lot	Address	Plat	Lot
	80 Charles St	32	48

Type of Application	
Application Type	Dimensional Variance
Proposed	Addition
	If other, Detail:
New Building Type	
	If other, Detail:

Size of Proposed Building(s)/Addition(s) (If applicable)	
Total Square Footage	143 feet
Width in Feet	13 feet
Length in Feet	11 feet
Height Above Grade	22 feet
Number of Stories	1.5

Setbacks	
Front Yard in Feet	0 feet
Rear Yard in Feet	0 feet
Left Side Yard in Feet	6.5 feet
Right Side Yard in Feet	0 feet
Height in Feet	0 feet

Extension Request	
Date of Original Extension	
Date of First Extension	

Provisions of Zoning Ordinance (If Known)
Variance Request: Setback from Fox Hill Avenue

Describe the extent of the proposed alterations and the reasons for the requesting relief
The proposed alteration consists of a small foyer, 13 feet by 11 feet, one story , connecting the existing primary dwelling to a new garage and living area while utilizing the existing stair layout and maintaining the architectural flow of the half-story bungalow. Limited relief is requested from the secondary front setback along Foxhill Road to allow this connection, with the foyer set back approximately 6.5 feet from the roadway . This represents the minimum relief

necessary to create a functional, cohesive design on a **nonconforming dual-frontage lot**, affecting roughly **13 feet of setback (approximately 2% of the area requiring relief)**. The remainder of the project fully complies with zoning requirements, replaces an existing nonconforming and obsolete garage, and will not adversely impact neighborhood character or adjacent properties.

Existing Lot Specifications

Current Use of Premises	Residential
	If other, explain:
Number of Units	
Lot Area	6,250
Lot Frontage	50
Lot Depth	125

Existing Buildings & Structures

Structure: Primary Residence	Square Footage: 1,375	Building/Structure Detail if Other: Single Family w/ detached Garage
------------------------------	-----------------------	--

Dear Bristol Zoning Board:

This proposal requests a dimensional variance to allow construction of a small foyer connecting the existing primary dwelling to a new garage with associated living space. The subject property is a nonconforming lot with dual frontage, which creates inherent layout challenges and limits to compliant placement of an addition. These constraints are further influenced by the existing half-story bungalow-style home and established stair layout, conditions that are unique to the property and not the result of any action by the applicant.

The requested relief is limited to the secondary front setback along Foxhill Road and is sought solely to allow the foyer connection. The proposed foyer measures approximately 13 feet by 11 feet and would be set back approximately 6.5 feet from Foxhill Road. This represents approximately 13 feet of setback relief, equating to roughly 2% of the total lot area, and constitutes the minimum relief necessary to achieve a functional and cohesive design. The remainder of the project fully complies with all zoning requirements and could be constructed without any variance.

Without this relief, the garage cannot be reasonably connected to the existing home while utilizing the current stair layout and maintaining the architectural flow of the structure. The foyer is a minor component of a larger addition, yet it improves the flow to the new garage and additional living and sleeping space to the main dwelling. No reasonable alternative exists that would provide the same functionality while remaining fully compliant.

As part of the project, the existing garage, which is nonconforming and functionally obsolete, will be demolished and replaced with a new, more practical structure. This replacement improves the site and reduces the degree of nonconformity overall. The proposal will not alter the character of the surrounding neighborhood, impair the intent of the zoning ordinance, or negatively impact public safety or adjacent properties.

The applicant also notes that a related proposal was presented to the Board in June of last year and was withdrawn based on Board feedback recommending that any new garage addition be connected to the existing home rather than constructed as a separate structure. The current design directly reflects that guidance and represents a good-faith effort to comply with the Board's direction.

Overall, the requested variance allows this nonconforming property to be improved in a manner that maximizes zoning compliance, with relief requested only where strictly necessary. The result is a more functional, cohesive, and compliant building layout that respects both the constraints of the lot and the intent of the zoning ordinance. For these reasons, the applicant respectfully requests the Board's consideration and approval.

Kind regards,
Kathleen Hunt & Eric Bell
+1 401 954 7586

Dear Zoning Board,

I am writing regarding the zoning application for my property located at **80 Charles Street**. I am unable to attend the zoning board meeting on February 2, 2026 and would like to formally authorize **Eric Bell** to speak on my behalf.

Mr. Bell is authorized to present information, answer questions, and discuss all matters related to the application, including the proposed project and any requested variances. His statements and responses should be considered as having my full knowledge and consent.

Thank you for your time and consideration of this application. Please do not hesitate to contact me if any additional information is needed.

Sincerely,

A handwritten signature in black ink, appearing to read 'Kathleen Hunt', with a long horizontal flourish extending to the right.

Kathleen Hunt

Property Owner

80 Charles Street, Bristol, RI 02809

PLAT REFERENCE

BEING LOT #7 ON PLAN ENTITLED "FOX HILL PROPERTY OF ENGINE LeCLAIR" DATED 1913 RECORDED IN PLAT BOOK A PAGE 130.

LEGEND

I.R. IRON ROD
E.O.P. EDGE OF PAVEMENT
x-x-x FENCE LINE
D.H. DRILL HOLE
G.B. GRANITE BOUND

PLAT 32 LOT 2
LAND N/F OF JAMES F. MURPHY

NOTES

1. DIMENSIONS SHOWN FROM THE PROPERTY LINE TO THE BUILDINGS ARE TO THE CORNER BOARDS OR SHINGLE CORNER.
2. THE LAND HEREON IS SUBJECT TO ANY EASEMENTS RIGHT OF WAYS, RESTRICTIONS OR OTHER LIMITATIONS WHICH MAY BE REVEALED BY A FULL EXAM OF TITLE.
3. THERE ARE NO WETLANDS ON THIS SITE.

EXISTING RETAINING WALL

BOLT

EXISTING CHAIN LINK FENCE

PLAT 32 LOT 47
LAND N/F OF ANTONIETTA ALOI.

EXISTING CHAIN LINK FENCE

LOT 48
PLAT 32
AREA: 6250 S.F.
(L.E. BK 2176 PAGE 347)

EXISTING GARAGE

EXISTING SINGLE FAMILY DWELLING #80 CHARLES STREET

E.O.P.

CHARLES STREET

NORTH


ZONING

R-10 ZONE MIN. LOT AREA: 10,000 S.F.
MIN. LOT WIDTH : 80'(1 DU)
MIN. LOT FRONTAGE : 80'
MAX. BUILDING COVERAGE : 25%
EXISTING TOTAL BUILDING COVERAGE : 20.5%
BUILDING SETBACKS
FRONT : 30' 18.75'
SIDE : 15' 9.375'
REAR : 30' 9.375'
South (2nd Front) : 18.75'

PLAT 32 LOT 49

FOX HILL AVENUE

CERTIFICATION

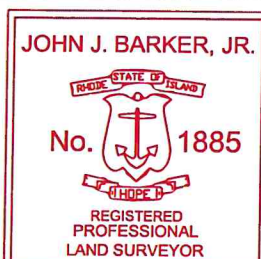

THIS SURVEY HAS BEEN CONDUCTED AND THE PLAN HAS BEEN PREPARED PURSUANT TO 435-RICR-00-00-1.9 OF THE RULES AND REGULATIONS ADOPTED BY THE RHODE ISLAND STATE BOARD OF REGISTRATION FOR PROFESSIONAL LAND SURVEYORS ON NOVEMBER 25, 2015 AS FOLLOWS:
TYPE OF BOUNDARY SURVEY: MEASUREMENT SPECIFICATION


LIMITED CONTENT BOUNDARY SURVEY

CLASS 1 STANDARD

OTHER TYPE OF SURVEY
DATA ACCUMULATION SURVEY

THE PURPOSE FOR THE CONDUCT OF THE SURVEY AND FOR THE PREPARATION OF THE PLAN IS AS FOLLOWS: TO SHOW THE EXISTING CONDITIONS OF THE PROPERTY WITHIN THE SURVEYED BOUNDARY LINES.

JOHN J. BARKER, JR PLS #1885 C.O.A # LS-A302

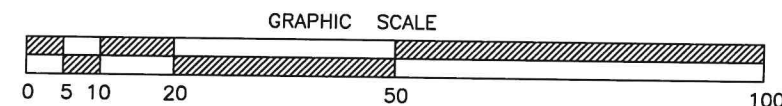

SITE PLAN FOR

KATHLEEN ELLEN HUNT

80 CHARLES STREET PLAT 32 LOT 48 BRISTOL R.I. 02809

SCALE 1"=20' DATE 5/30/2025 DWN BY: JJB DWG NO. 250502-658

Lot Coverage: 1166 + 143 = 1309 addition + Existing 837sqft = Total 2146sqft
Total Lot coverage = 2146sqft
Allowable Lot Coverage 34.375% x 6250 = 2,148.4sqft

Owner	Owner Account #: 50-0099-63	% Owned
Owner 1	HUNT, KATHLEEN ELLEN	
Owner 2		
Owner 3		
Address	PO BOX 1181, BRISTOL, RI 02809	

► Previous Owners & Sales Information


Grantor	Date	Sale Price	Leg Ref	NAL	Deed Type
PENNINGTON, MICHAEL R	06/20/2022	410,000	2176-347		W
TORREY, MARCIA A	07/30/2010	227,500	1546-299		W
LETENDRE, CHRISTOPHER	08/10/2008	0	UNK-		D
BORGES, ANTONE	02/28/2003	0	967-324A		
	10/11/2002	0	921-102		

► Assessment

Use Code	Bldg Value	SF/YI Value	Land Size	Land Value	AG Credit	Assessed Value
01	244,900	10,400	0.13	150,700	0	406,000
TOTAL	244,900	10,400	0.13	150,700	0	406,000
Source > Mkt Adj Cost						VAL per SQ Unit/Parcel > 183.54

► Previous Assessments

Year	LUC	Building	SF/YI	Land Size	Land	AGR Credit	Appraised Value	Assessed Value
2025	01	244,900	10,400	0	150,700	0	406,000	406,000
2024	01	129,800	10,400	0	125,600	0	265,800	265,800
2023	01	129,800	10,400	0	125,600	0	265,800	265,800
2022	01	129,800	10,400	0	125,600	0	265,800	265,800
2021	01	100,700	10,400	0	112,100	0	223,200	223,200
2020	01	100,700	10,400	0	112,100	0	223,200	223,200

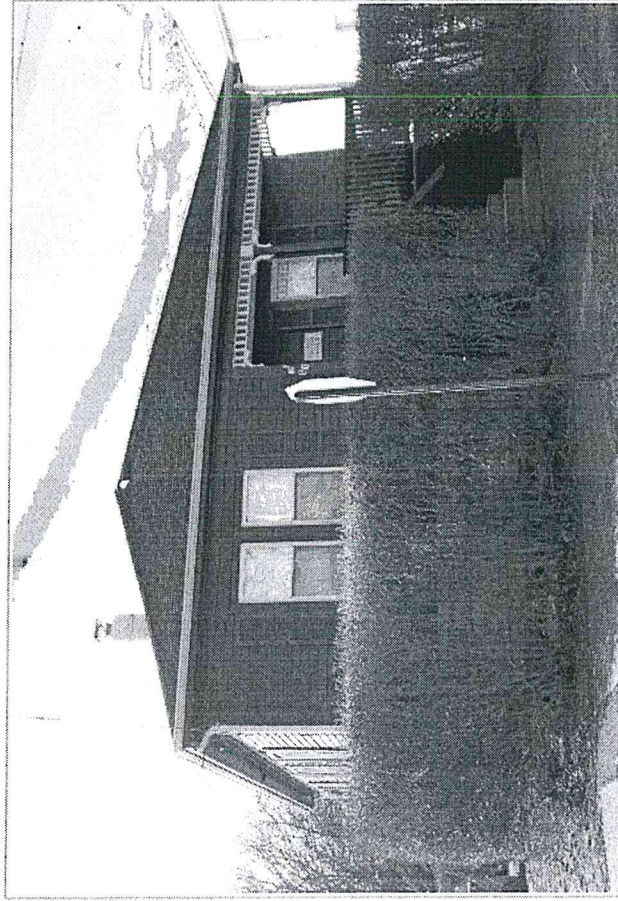

UnSketched Subareas:
FBM (590)

2026

80 CHARLES ST.

► Land Information

[illegible]



80 Charles St - 300' Radius

Town of Bristol, RI


1 inch = 141 Feet



www.cai-tech.com

January 9, 2026

0 141 282 423

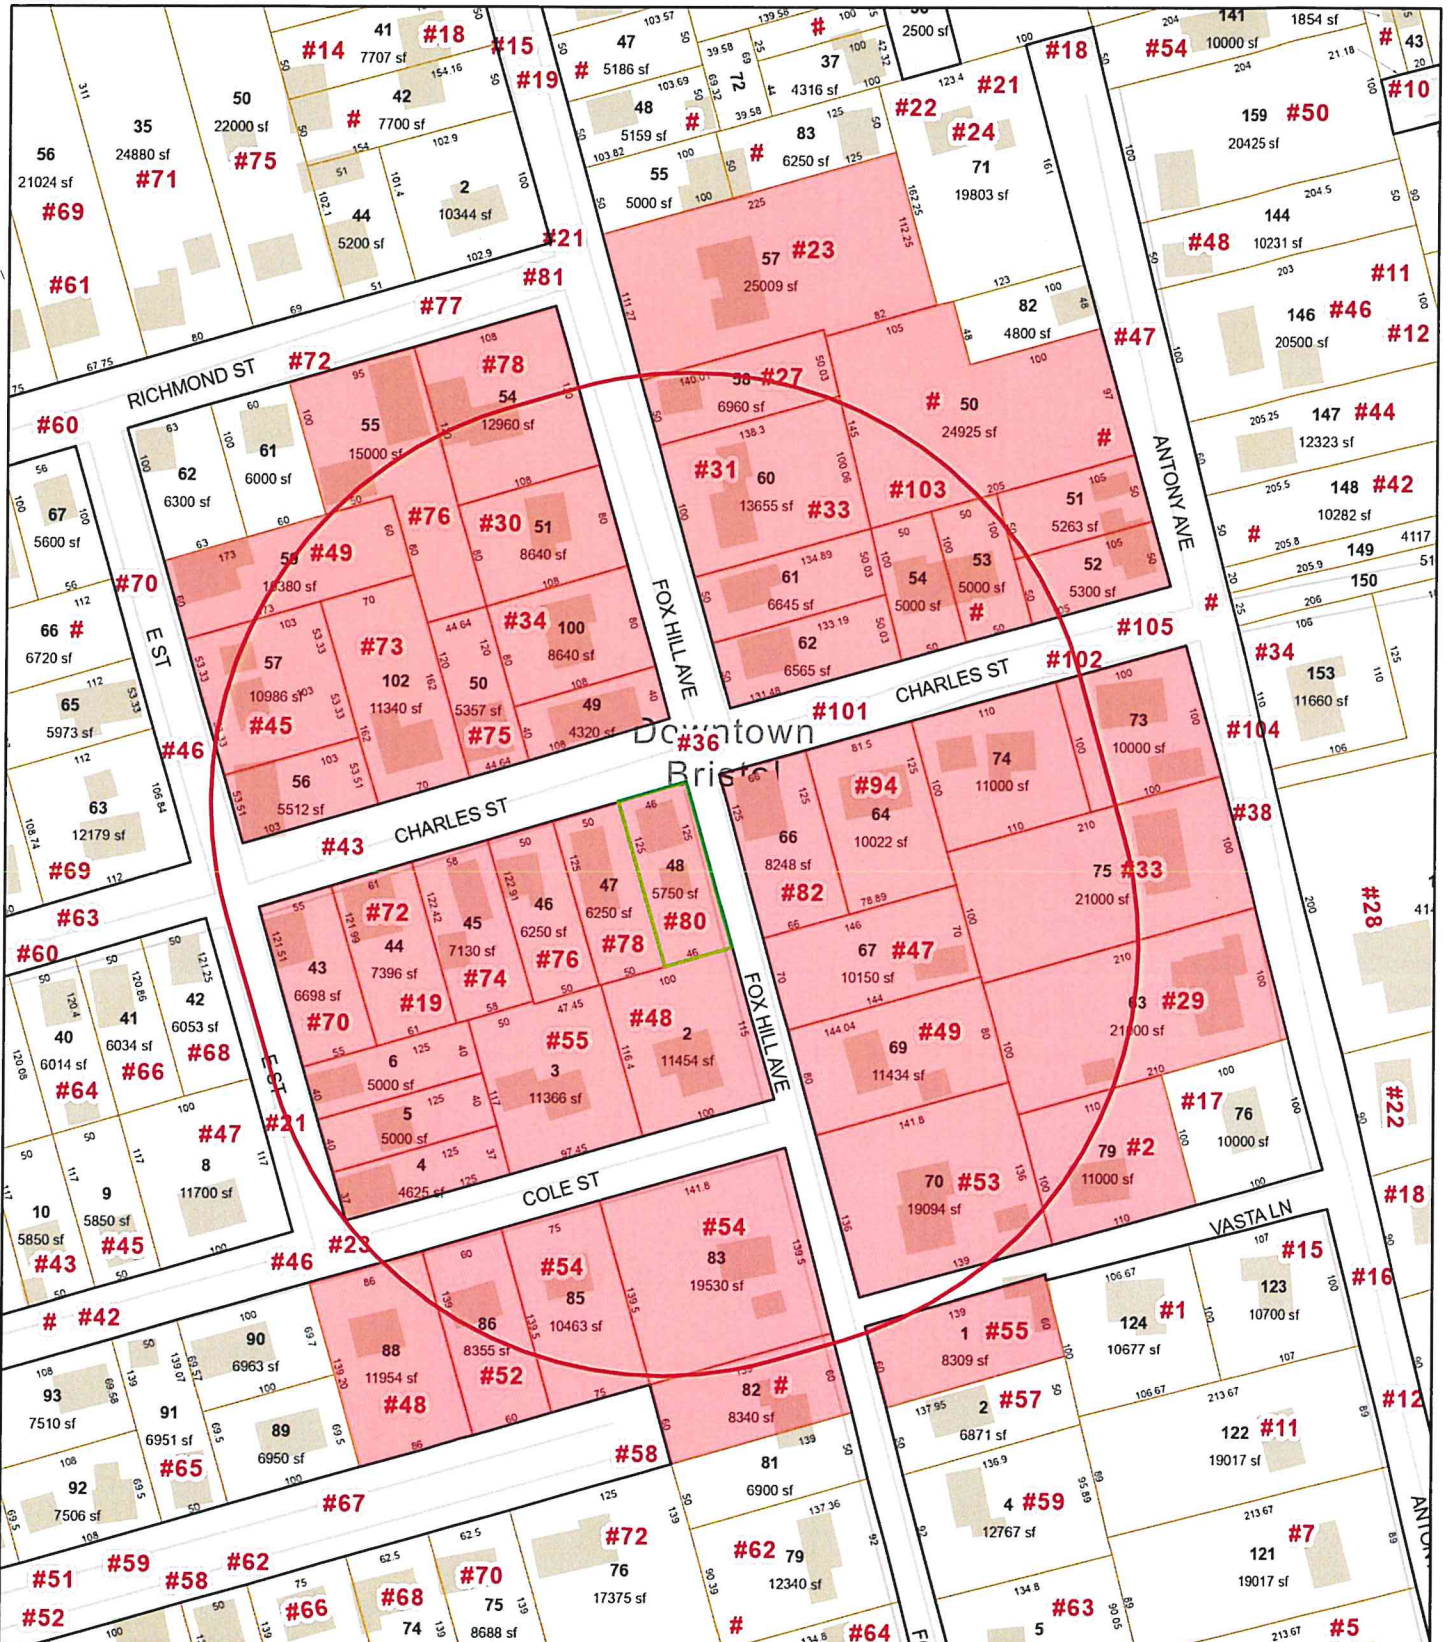

Data shown on this map is provided for planning and informational purposes only. The municipality and CAI Technologies are not responsible for any use for other purposes or misuse or misrepresentation of this map.



300 feet Abutters List Report

Bristol, RI
January 09, 2026

Subject Property:

Parcel Number: 32-48
CAMA Number: 32-48
Property Address: 80 CHARLES ST

Mailing Address: HUNT, KATHLEEN ELLEN
PO BOX 1181
BRISTOL, RI 02809

Abutters:

Parcel Number: 26-82
CAMA Number: 26-82
Property Address: FOXHILL AVE

Mailing Address: HALL, GREGORY B
58 FOXHILL AVE
BRISTOL, RI 02809

Parcel Number: 26-83
CAMA Number: 26-83
Property Address: 54 FOXHILL AVE

Mailing Address: COCKCROFT, HEATHER LYNN
CARREIRO
54 FOXHILL AVE
BRISTOL, RI 02809

Parcel Number: 26-85
CAMA Number: 26-85
Property Address: 54 COLE ST

Mailing Address: SCHINIGOI, DOROTHY LE SARASIN,
CANDACE R. & ROBERT R SCHINIGOI
JR.
54 COLE ST
BRISTOL, RI 02809

Parcel Number: 26-86
CAMA Number: 26-86
Property Address: 52 COLE ST

Mailing Address: SANTOS, JOSEPH E. & HILDA LE
SANTOS, CHERYL A. & SANTOS,
RICHARD E. & RODERICK,
52 COLE ST
BRISTOL, RI 02809

Parcel Number: 26-88
CAMA Number: 26-88
Property Address: 48 COLE ST

Mailing Address: MURPHY, JAMES F.
20 EATON ST
MILTON, MA 02186-5707

Parcel Number: 32-100
CAMA Number: 32-100
Property Address: 34 FOXHILL AVE

Mailing Address: NEVES, CALEB & JADON & RIBEIRO,
NELSON TC
107 TOUISSET RD
WARREN, RI 02885

Parcel Number: 32-102
CAMA Number: 32-102
Property Address: 73 CHARLES ST

Mailing Address: MOTTA, LORI A. PAIVA, DEBORAH TC
16 ROBIN DR
BRISTOL, RI 02809

Parcel Number: 32-2
CAMA Number: 32-2
Property Address: 48 FOXHILL AVE

Mailing Address: SMITH, MARRCEL
48 FOXHILL AVE
BRISTOL, RI 02809

Parcel Number: 32-3
CAMA Number: 32-3
Property Address: 55 COLE ST

Mailing Address: ALMEIDA, JESSICA L & NAPOLI,
STEPHEN J JR JT
55 COLE ST
BRISTOL, RI 02809



www.cai-tech.com

Data shown on this report is provided for planning and informational purposes only. The municipality and CAI Technologies are not responsible for any use for other purposes or misuse or misrepresentation of this report.



300 feet Abutters List Report

Bristol, RI
January 09, 2026

Parcel Number: 32-4
CAMA Number: 32-4
Property Address: 23 E ST

Mailing Address: AMARAL, PEDRO JORGE & GINETTE M.
LE AMARAL, PAUL & AMARAL,
CHRISTOPHER TC
23 E ST
BRISTOL, RI 02809

Parcel Number: 32-43
CAMA Number: 32-43
Property Address: 70 CHARLES ST

Mailing Address: HAKEEM, LARA
323 NEW MEADOW RD
BARRINGTON, RI 02871-5100

Parcel Number: 32-44
CAMA Number: 32-44
Property Address: 72 CHARLES ST

Mailing Address: PAULON, KAREN R. & BARRY, DANA A.
TE
72 CHARLES ST
BRISTOL, RI 02809

Parcel Number: 32-45
CAMA Number: 32-45
Property Address: 74 CHARLES ST

Mailing Address: ARMILLOTTO, MARK ET UX PAULA A.
ARMILLOTTO TE
74 CHARLES ST.
BRISTOL, RI 02809

Parcel Number: 32-46
CAMA Number: 32-46
Property Address: 76 CHARLES ST

Mailing Address: BOTELHO, MICHAEL TRUSTEE
78 RICHMOND STREET
BRISTOL, RI 02809

Parcel Number: 32-47
CAMA Number: 32-47
Property Address: 78 CHARLES ST

Mailing Address: ALOI, ANTONIETTA LE MACHADO,
ANTONIETTA ALOI & PETERS, LISA ANN
TC
78 CHARLES ST
BRISTOL, RI 02809

Parcel Number: 32-48
CAMA Number: 32-48
Property Address: 80 CHARLES ST

Mailing Address: HUNT, KATHLEEN ELLEN
PO BOX 1181
BRISTOL, RI 02809

Parcel Number: 32-49
CAMA Number: 32-49
Property Address: 36 FOXHILL AVE

Mailing Address: LEVESQUE, KRISTEN & KIRSTI TE
36 FOXHILL AVE
BRISTOL, RI 02809

Parcel Number: 32-5
CAMA Number: 32-5
Property Address: 21 E ST

Mailing Address: LEONE, CHRISTOPHER & NOEL, EMILY
JT
21 E STREET
BRISTOL, RI 02809

Parcel Number: 32-50
CAMA Number: 32-50
Property Address: 75 CHARLES ST

Mailing Address: LEVESQUE, DYLAN R. & OLSON, SARINA
K. TC
75 CHARLES ST
BRISTOL, RI 02809

Parcel Number: 32-51
CAMA Number: 32-51
Property Address: 30 FOXHILL AVE

Mailing Address: CORREIA, FRANCES L. TRUSTEE
FRANCES L. CORREIA LIV TRUST
30 FOXHILL AVE.
BRISTOL, RI 02809

Parcel Number: 32-54
CAMA Number: 32-54
Property Address: 78 RICHMOND ST

Mailing Address: BOTELHO, MICHAEL TRUSTEE
78 RICHMOND STREET
BRISTOL, RI 02809



www.cai-tech.com

Data shown on this report is provided for planning and informational purposes only. The municipality and CAI Technologies are not responsible for any use for other purposes or misuse or misrepresentation of this report.



300 feet Abutters List Report

Bristol, RI
January 09, 2026

Parcel Number: 32-55
CAMA Number: 32-55
Property Address: 76 RICHMOND ST

Mailing Address: MITNIK RICHMOND LLC
25 BAYFIELD RD
WAYLAND, MA 01778

Parcel Number: 32-56
CAMA Number: 32-56
Property Address: 43 E ST

Mailing Address: FORTIN, DONAT A. JR ANN M. ETUX
91 MAIN ST APT 371
WARREN, RI 02885

Parcel Number: 32-57
CAMA Number: 32-57
Property Address: 45 E ST

Mailing Address: MONTEFUSCO WANDER TE DOS
SANTOS SILVIA HELENA TE
45 E ST
Bristol, RI 02809

Parcel Number: 32-59
CAMA Number: 32-59
Property Address: 49 E ST

Mailing Address: CONTE, ANDREW JR.
167 BRADFORD ST
BRISTOL, RI 02809

Parcel Number: 32-6
CAMA Number: 32-6
Property Address: 19 E ST

Mailing Address: PERRY, FRANK IRENE LIFE EST &
PERRY, FRANK
19 E ST
BRISTOL, RI 02809

Parcel Number: 39-50
CAMA Number: 39-50
Property Address: ANTONY AVE

Mailing Address: CAPUANO, TERESA M LEIBY, NATHAN JT
47 ANTONY AVE
BRISTOL, RI 02809

Parcel Number: 39-51
CAMA Number: 39-51
Property Address: ANTONY AVE

Mailing Address: KAUFMANN, CHRISTOPHER m &
KAITLYN A TE
105 CHARLES ST
BRISTOL, RI 02809

Parcel Number: 39-52
CAMA Number: 39-52
Property Address: 105 CHARLES ST

Mailing Address: KAUFFMANN, CHRISTOPHER M &
KAITLYN A. TE
105 CHARLES ST
BRISTOL, RI 02809

Parcel Number: 39-53
CAMA Number: 39-53
Property Address: CHARLES ST

Mailing Address: VERMETTE, CHARLES H C/O THOMAS
ANDRADE
67 SHERRY AVE
BRISTOL, RI 02809

Parcel Number: 39-54
CAMA Number: 39-54
Property Address: 103 CHARLES ST

Mailing Address: VERMETTE, CHARLES H C/O THOMAS
ANDRADE
67 SHERRY AVE
BRISTOL, RI 02809

Parcel Number: 39-57
CAMA Number: 39-57
Property Address: 23 FOXHILL AVE

Mailing Address: CIMBRON, JOAO L., MARIA MAUREEN
M. TRST
23 FOXHILL AVE
BRISTOL, RI 02809

Parcel Number: 39-58
CAMA Number: 39-58
Property Address: 27 FOXHILL AVE

Mailing Address: PACHECO, ANTONIO M & MARIA A
TRUSTEES REVOC
C/O 27 FOX HILL AVE
BRISTOL, RI 02809



www.cai-tech.com

Data shown on this report is provided for planning and informational purposes only. The municipality and CAI Technologies are not responsible for any use for other purposes or misuse or misrepresentation of this report.



300 feet Abutters List Report

Bristol, RI
January 09, 2026

Parcel Number: 39-60
CAMA Number: 39-60
Property Address: 31 FOXHILL AVE

Mailing Address: REYNOLDS, SOPHIE K
31 FOX HILL AVE
BRISTOL, RI 02809

Parcel Number: 39-61
CAMA Number: 39-61
Property Address: 33 FOXHILL AVE

Mailing Address: TATTRIE, WILLIAM R. JR & ELIZABETH F. TE
9 ROSEDALE DRIVE
BRISTOL, RI 02809

Parcel Number: 39-62
CAMA Number: 39-62
Property Address: 101 CHARLES ST

Mailing Address: 101 CHARLES STREET, LLC
C/O 243 NARRAGANSETT PARK DR
RUMFORD, RI 02916

Parcel Number: 39-63
CAMA Number: 39-63
Property Address: 29 ANTONY AVE

Mailing Address: PACHECO, JOHN A ET UX TAMMY A. QC
29 ANTONY AVE
BRISTOL, RI 02809

Parcel Number: 39-64
CAMA Number: 39-64
Property Address: 94 CHARLES ST

Mailing Address: MITCHELL, CYNTHIA JOAN & MARINE, NICHOLAS DANIEL TE
94 CHARLES ST
BRISTOL, RI 02809

Parcel Number: 39-66
CAMA Number: 39-66
Property Address: 82 CHARLES ST

Mailing Address: BONAS, ANDREA & KEATING, JUSTIN TC
82 CHARLES ST
BRISTOL, RI 02809

Parcel Number: 39-67
CAMA Number: 39-67
Property Address: 47 FOXHILL AVE

Mailing Address: DASILVA, MARY C CABRAL DORVLIN
BRANCO, LOUIS R. JT
47 FOX HILL AVE
BRISTOL, RI 02809

Parcel Number: 39-69
CAMA Number: 39-69
Property Address: 49 FOXHILL AVE

Mailing Address: WELDON, JAMES THOMAS & CARROLL-
WELDON, ANITA TE
49 FOXHILL AVE
BRISTOL, RI 02809

Parcel Number: 39-70
CAMA Number: 39-70
Property Address: 53 FOXHILL AVE

Mailing Address: DALTON, EARL LEE ANN TE
53 FOX HILL AVE
BRISTOL, RI 02809

Parcel Number: 39-73
CAMA Number: 39-73
Property Address: 104 CHARLES ST

Mailing Address: CORREIA, JOAO M ISAURA
104 CHARLES ST
BRISTOL, RI 02809

Parcel Number: 39-74
CAMA Number: 39-74
Property Address: 102 CHARLES ST

Mailing Address: SERBST, PETER C. ET AL MARIA M. TE
102 CHARLES ST.
BRISTOL, RI 02809

Parcel Number: 39-75
CAMA Number: 39-75
Property Address: 33 ANTONY AVE

Mailing Address: DAY, JEFFREY M. DONNA
33 ANTONY AVE
BRISTOL, RI 02809



www.cai-tech.com

Data shown on this report is provided for planning and informational purposes only. The municipality and CAI Technologies are not responsible for any use for other purposes or misuse or misrepresentation of this report.



300 feet Abutters List Report

Bristol, RI
January 09, 2026

Parcel Number: 39-79
CAMA Number: 39-79
Property Address: 2 VASTA LN

Mailing Address: LIZOTTE, JEFFREY R & REBECCA TE
2 VASTA LN
BRISTOL, RI 02809

Parcel Number: 40-1
CAMA Number: 40-1
Property Address: 55 FOXHILL AVE

Mailing Address: DALTON, EARL W. LEE ANN TE
55 FOXHILL AVE
BRISTOL, RI 02809



www.cai-tech.com

Data shown on this report is provided for planning and informational purposes only. The municipality and CAI Technologies are not responsible for any use for other purposes or misuse or misrepresentation of this report.

1/9/2026

Page 5 of 5

101 CHARLES STREET, LLC
C/O 243 NARRAGANSETT PARK DR
RUMFORD, RI 02916

CONTE, ANDREW JR.
167 BRADFORD ST
BRISTOL, RI 02809

HUNT, KATHLEEN ELLEN
PO BOX 1181
BRISTOL, RI 02809

ALMEIDA, JESSICA L &
NAPOLI, STEPHEN J JR JT
55 COLE ST
BRISTOL, RI 02809

CORREIA, FRANCES L. TRUST
FRANCES L. CORREIA LIV TR
30 FOXHILL AVE.
BRISTOL, RI 02809

KAUFFMANN, CHRISTOPHER M
KAITLYN A. TE
105 CHARLES ST
BRISTOL, RI 02809

ALOI, ANTONIETTA LE
MACHADO, ANTONIETTA ALOI
78 CHARLES ST
BRISTOL, RI 02809

CORREIA, JOAO M
ISAURA
104 CHARLES ST
BRISTOL, RI 02809

KAUFMANN, CHRISTOPHER m &
105 CHARLES ST
BRISTOL, RI 02809

AMARAL, PEDRO JORGE & GIN
AMARAL, PAUL & AMARAL, CH
23 E ST
BRISTOL, RI 02809

DALTON, EARL W.
LEE ANN TE
55 FOXHILL AVE
BRISTOL, RI 02809

LEONE, CHRISTOPHER & NOEL
21 E STREET
BRISTOL, RI 02809

ARMILLOTTO, MARK ET UX
PAULA A. ARMILLOTTO TE
74 CHARLES ST.
BRISTOL, RI 02809

DALTON,EARL
LEE ANN TE
53 FOX HILL AVE
BRISTOL, RI 02809

LEVESQUE, DYLAN R. & OLSON
75 CHARLES ST
BRISTOL, RI 02809

BONAS, ANDREA & KEATING,
82 CHARLES ST
BRISTOL, RI 02809

DASILVA,MARY C CABRAL DOR
BRANCO, LOUIS R. JT
47 FOX HILL AVE
BRISTOL, RI 02809

LEVESQUE, KRISTEN & KIRST
36 FOXHILL AVE
BRISTOL, RI 02809

BOTELHO, MICHAEL TRUSTEE
78 RICHMOND STREET
BRISTOL, RI 02809

DAY, JEFFREY M.
DONNA
33 ANTONY AVE
BRISTOL, RI 02809

LIZOTTE, JEFFREY R &
REBECCA TE
2 VASTA LN
BRISTOL, RI 02809

CAPUANO,TERESA M
LEIBY,NATHAN JT
47 ANTONY AVE
BRISTOL, RI 02809

FORTIN, DONAT A. JR
ANN M. ETUX
91 MAIN ST APT 371
WARREN, RI 02885

MITCHELL, CYNTHIA JOAN &
MARINE, NICHOLAS DANIEL
94 CHARLES ST
BRISTOL, RI 02809

CIMBRON, JOAO L., MARIA
MAUREEN M. TRST
23 FOXHILL AVE
BRISTOL, RI 02809

HAKEEM, LARA
323 NEW MEADOW RD
BARRINGTON, RI 02871-5100

MITNIK RICHMOND LLC
25 BAYFIELD RD
WAYLAND, MA 01778

COCKCROFT, HEATHER LYNN C
54 FOXHILL AVE
BRISTOL, RI 02809

HALL, GREGORY B
58 FOXHILL AVE
BRISTOL, RI 02809

MONTEFUSCO WANDER TE
DOS SANTOS SILVIA HELENA
45 E ST
Bristol, RI 02809

MOTTA, LORI A.
PAIVA, DEBORAH TC
16 ROBIN DR
BRISTOL, RI 02809

SERBST, PETER C. ET AL
MARIA M. TE
102 CHARLES ST.
BRISTOL, RI 02809

MURPHY, JAMES F.
20 EATON ST
MILTON, MA 02186-5707

SMITH, MARRCEL
48 FOXHILL AVE
BRISTOL, RI 02809

NEVES, CALEB & JADON &
RIBEIRO, NELSON TC
107 TOUISSET RD
WARREN, RI 02885

TATTRIE, WILLIAM R. JR &
ELIZABETH F. TE
9 ROSEDALE DRIVE
BRISTOL, RI 02809

PACHECO, ANTONIO M & MARI
TRUSTEES REVOC
C/O 27 FOX HILL AVE
BRISTOL, RI 02809

VERMETTE, CHARLES H
C/O THOMAS ANDRADE
67 SHERRY AVE
BRISTOL, RI 02809

PACHECO, JOHN A ET UX
TAMMY A. QC
29 ANTONY AVE
BRISTOL, RI 02809

WELDON, JAMES THOMAS &
CARROLL-WELDON, ANITA TE
49 FOXHILL AVE
BRISTOL, RI 02809

PAULON, KAREN R. &
BARRY, DANA A. TE
72 CHARLES ST
BRISTOL, RI 02809

PERRY, FRANK
IRENE LIFE EST & PERRY, F
19 E ST
BRISTOL, RI 02809

REYNOLDS, SOPHIE K
31 FOX HILL AVE
BRISTOL, RI 02809

SANTOS, JOSEPH E. & HILDA
SANTOS, CHERYL A. & SANTO
52 COLE ST
BRISTOL, RI 02809

SCHINIGOI, DOROTHY LE
SARASIN, CANDACE R. & ROB
54 COLE ST
BRISTOL, RI 02809