
State of Rhode Island
Coastal Resources Management Council
Oliver H. Stedman Government Center
4808 Tower Hill Road, Suite 3
Wakefield, RI 02879
(401)783-3370

State of Rhode Island
Department of Environmental Management
Office of Technical and Customer Asst.
235 Promenade Street
Providence, RI 02908-5767
(401)222-6822

JOINT PUBLIC NOTICE

CRMC File No.: 2023-08-084 Date: May 14, 2024
RIDEM Water Quality Certification Number: 24-008 (MPL Only)

These offices have under consideration the application of:

TSL, LLC.
244 Gano Street
Providence, RI 02906

for State of Rhode Island Assent (in accordance with the Coastal Resources Management Program), and State of Rhode Island Water Quality Certification (in accordance with Chapter 42-35 pursuant to Chapters 46-12 and 42-17.1 of the RIGL, as amended).

The project includes the installation of a berthing facility and expansion of the existing marina for the mooring of a pool boat for recreational purposes.

Project Location: Thames Street Landing
Street & Number: 267 Thames Street
City/Town: Bristol
Plat Number: 9 Lot Number: 50
Water Body: Bristol Harbor

Plans of the proposed work may be seen at the CRMC office in Wakefield.

In accordance with the Administrative Procedures Act (Chapter 42-35 of the Rhode Island General Laws) you may request a hearing on this matter. You are advised that if you have good reason to enter protests against the proposed work it is your privilege to do so. It is expected that objectors will review the application and plans thoroughly, visit site of proposed work if necessary, to familiarize themselves with the conditions and cite what law or laws, if any, would in their opinion be violated by the work proposed.

This also serves as notice that the Rhode Island Department of Environmental Management, Office of Water Resources, Water Quality Certification Program has under consideration and review the same proposed activity as described above for compliance with the State's Water Quality Regulations (AUTHORITY: in accordance with Clean Water Act, as amended (33 U.S.C. 1251 et.seq.; Chapter 42-35 pursuant to Chapters 46-12 and 42-17.1 of the Rhode Island General Laws of 1956, as amended).

RICRMC/RIDEM Joint Public Notice
CRMC File No. 2023-08-084
May 15, 2024
Page Two

If you desire to protest, you must attend the scheduled hearing and give sworn testimony. A notice of the time and place of such hearing will be furnished you as soon as possible after receipt of your request for hearing. If you desire to request a hearing, to receive consideration, it should be in writing and be received at this office on or before June 15, 2024. Please provide comments via email at cstaff1@crmc.ri.gov or via USPS to Coastal Resources Management Council, O. S. Government Center, 4808 Tower Hill Road, Rm 116; Wakefield, RI 02879.

It is expected that objectors will review the application and associates plans thoroughly. Comments that pertain to this Joint Notice must be submitted in writing and must be addressed to Rhode Island Coastal Resources Management Council and Rhode Island Department of Environmental Management at the above referenced addresses.

/lat

REV	DATE	DESCRIPTION

DATE: 12/13/23
 CHK: RB
 DR: PG
 DSGN: RB

SITE ENGINEERING INC.
 CIVIL • COASTAL • STRUCTURAL
 74 WOOD STREET
 BRISTOL, RI 02809
 PHONE: (401) 853-8231

SP-1
 SOIL & WATER
 SURVEYING
 PROFESSIONAL ENGINEER

BRISTOL
 267 THAMES ST.
 PLAT 9, LOT 50
 RHODE ISLAND



PHOTO #1



PHOTO #2



PHOTO #3



PHOTO #4

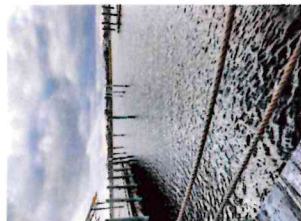


PHOTO #5



PHOTO #6



PHOTO #7

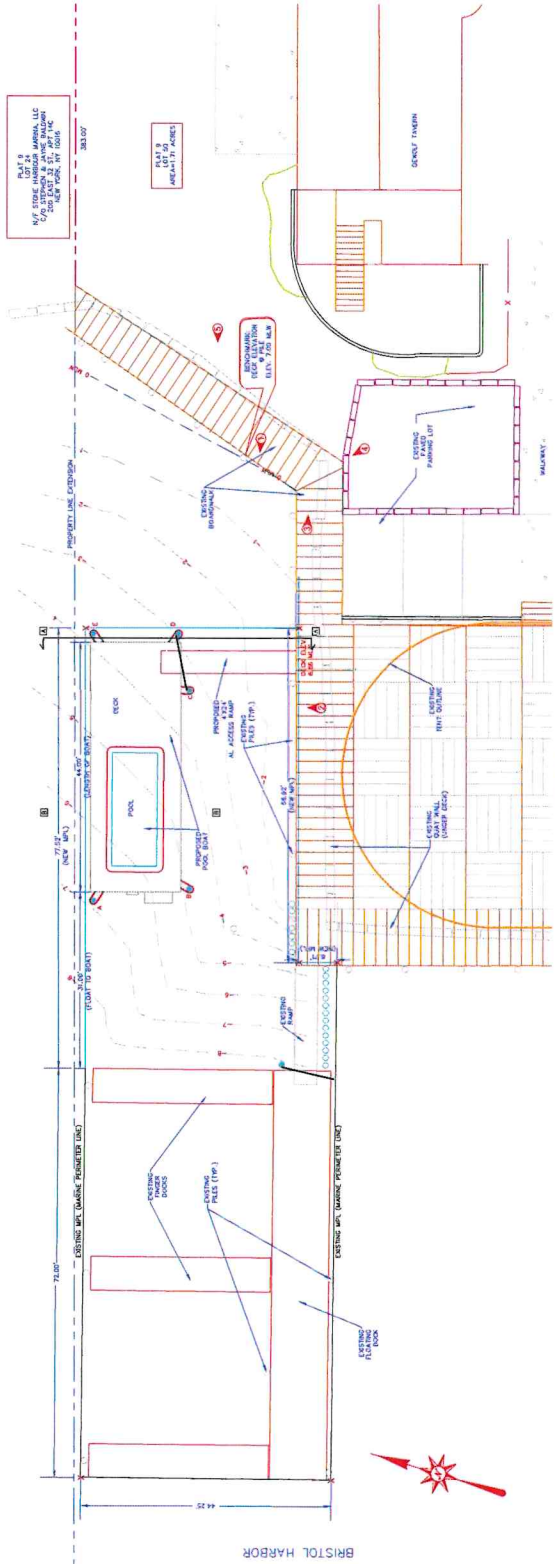


PHOTO #8



PHOTO #9

POOL BOAT PHOTOS ARE TYPICAL OF WHAT IS PROPOSED IN TERMS OF SIZE AND CONFIGURATION. PHOTOS ARE FROM EXISTING INSTALLATION AT ANOTHER SITE.



REFERENCE PLAN:
 MARINA EXPANSION PLAN FOR POOL BOAT
 DOCKING FACILITY, 267 THAMES STREET, BY
 SITE ENGINEERING INC. LAST REVISION DATE
 5/23/23

OWNER INFO:
 244 GANDY ST.
 BRISTOL, RI 02809

PROJECT ADDRESS:
 267 THAMES STREET
 BRISTOL, RI 02809

DATUM:
 REFERENCE DATUM IS
 MEAN LOW WATER

LEGEND:
 PHOTO KEY

SCALE: 1" = 20'
 0' 10' 20' 30'