


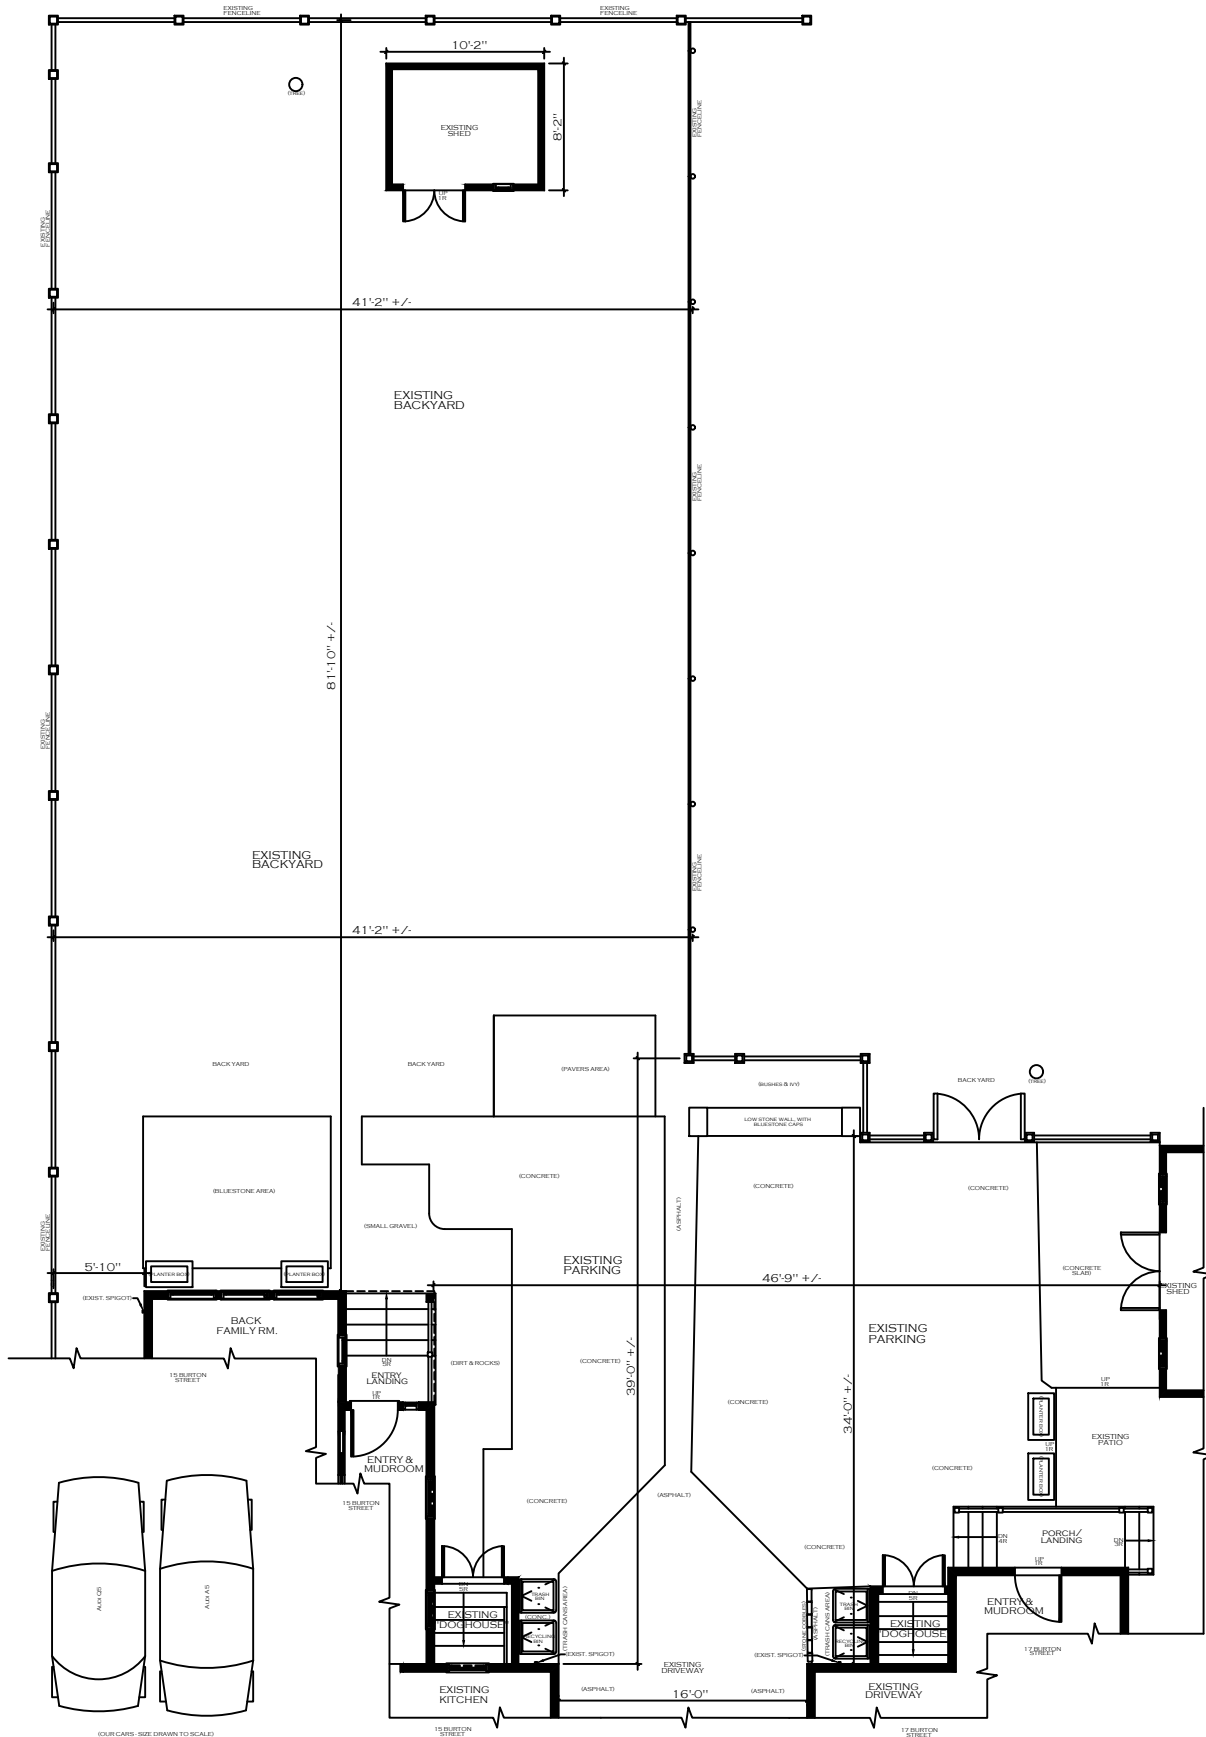

EXISTING CONDITIONS: CAR COURT & BACKYARD PLAN
SCALE: 1/4" = 1'-0" (BACKYARD PLAN for 15 BURTON ONLY)



01/25/26