



FOR DEPOSIT ONLY

TOWN OF BRISTOL, RI

TOWN CLERK OFFICE

PHONE: 401-227-7075

LICENSE REQUEST: **BV INTOXICATING BEVERAGE LICENSE**
REQUEST FOR EXTENSION OF PREMISES

PETITION TO THE TOWN COUNCIL:

To the Honorable Town Council of the Town of Bristol:
The undersigned hereby respectfully requests of your Honorable Body to
be granted a **BV INTOXICATING BEVERAGE LICENSE**

NAME OF ESTABLISHMENT: THE FRANKLIN, LLC

ADDRESS: 195 FRANKLIN ST. BRISTOL, RI 02809

APPLICANT NAME: DAVID FIERABEND

CURRENT HOURS OF OPERATION: WED., THURS., FRI., SAT., SUN. 5PM - 12AM
(LAST RESERVATIONS 10PM)

**** PLEASE ATTACH A SKETCH INDICATING THE AREAS FROM WHICH LIQUOR WILL BE SERVED AND CONSUMED HIGHLIGHTING THE SPECIFIC LOCATION WHERE THE DINING AREA IS INTENDED TO EXPAND.**

Fee for License: \$1300 per year plus advertising
Also required is Victualling License: \$75/year
(Payable after Council approves the license.)

Please attend the Council Meeting on:
MARCH 11, 2026

*SIGNATURE: [Signature]

NAME: DAVID FIERABEND

ADDRESS: _____

PETITION MUST BE RETURNED BY WEDNESDAY AT 4PM TWO WEEKS PRIOR TO COUNCIL MEETING.

TOWN: _____

DATE OF BIRTH: _____


BUSINESS TELEPHONE: _____

HOME TELEPHONE: _____

Date Received: _____


EMAIL: _____

TAX STAMP

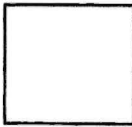

TO BE USED BY FINANCE DEPARTMENT

***BY SIGNING THIS PETITION, I CONSENT TO EXAMINATION AND RELEASE OF RECORDS AND INFORMATION REGARDING MY BACKGROUND, INCLUDING POLICE RECORDS, EDUCATIONAL INFORMATION, RESIDENCE RECORDS, AND ANY COURT RECORDS.**

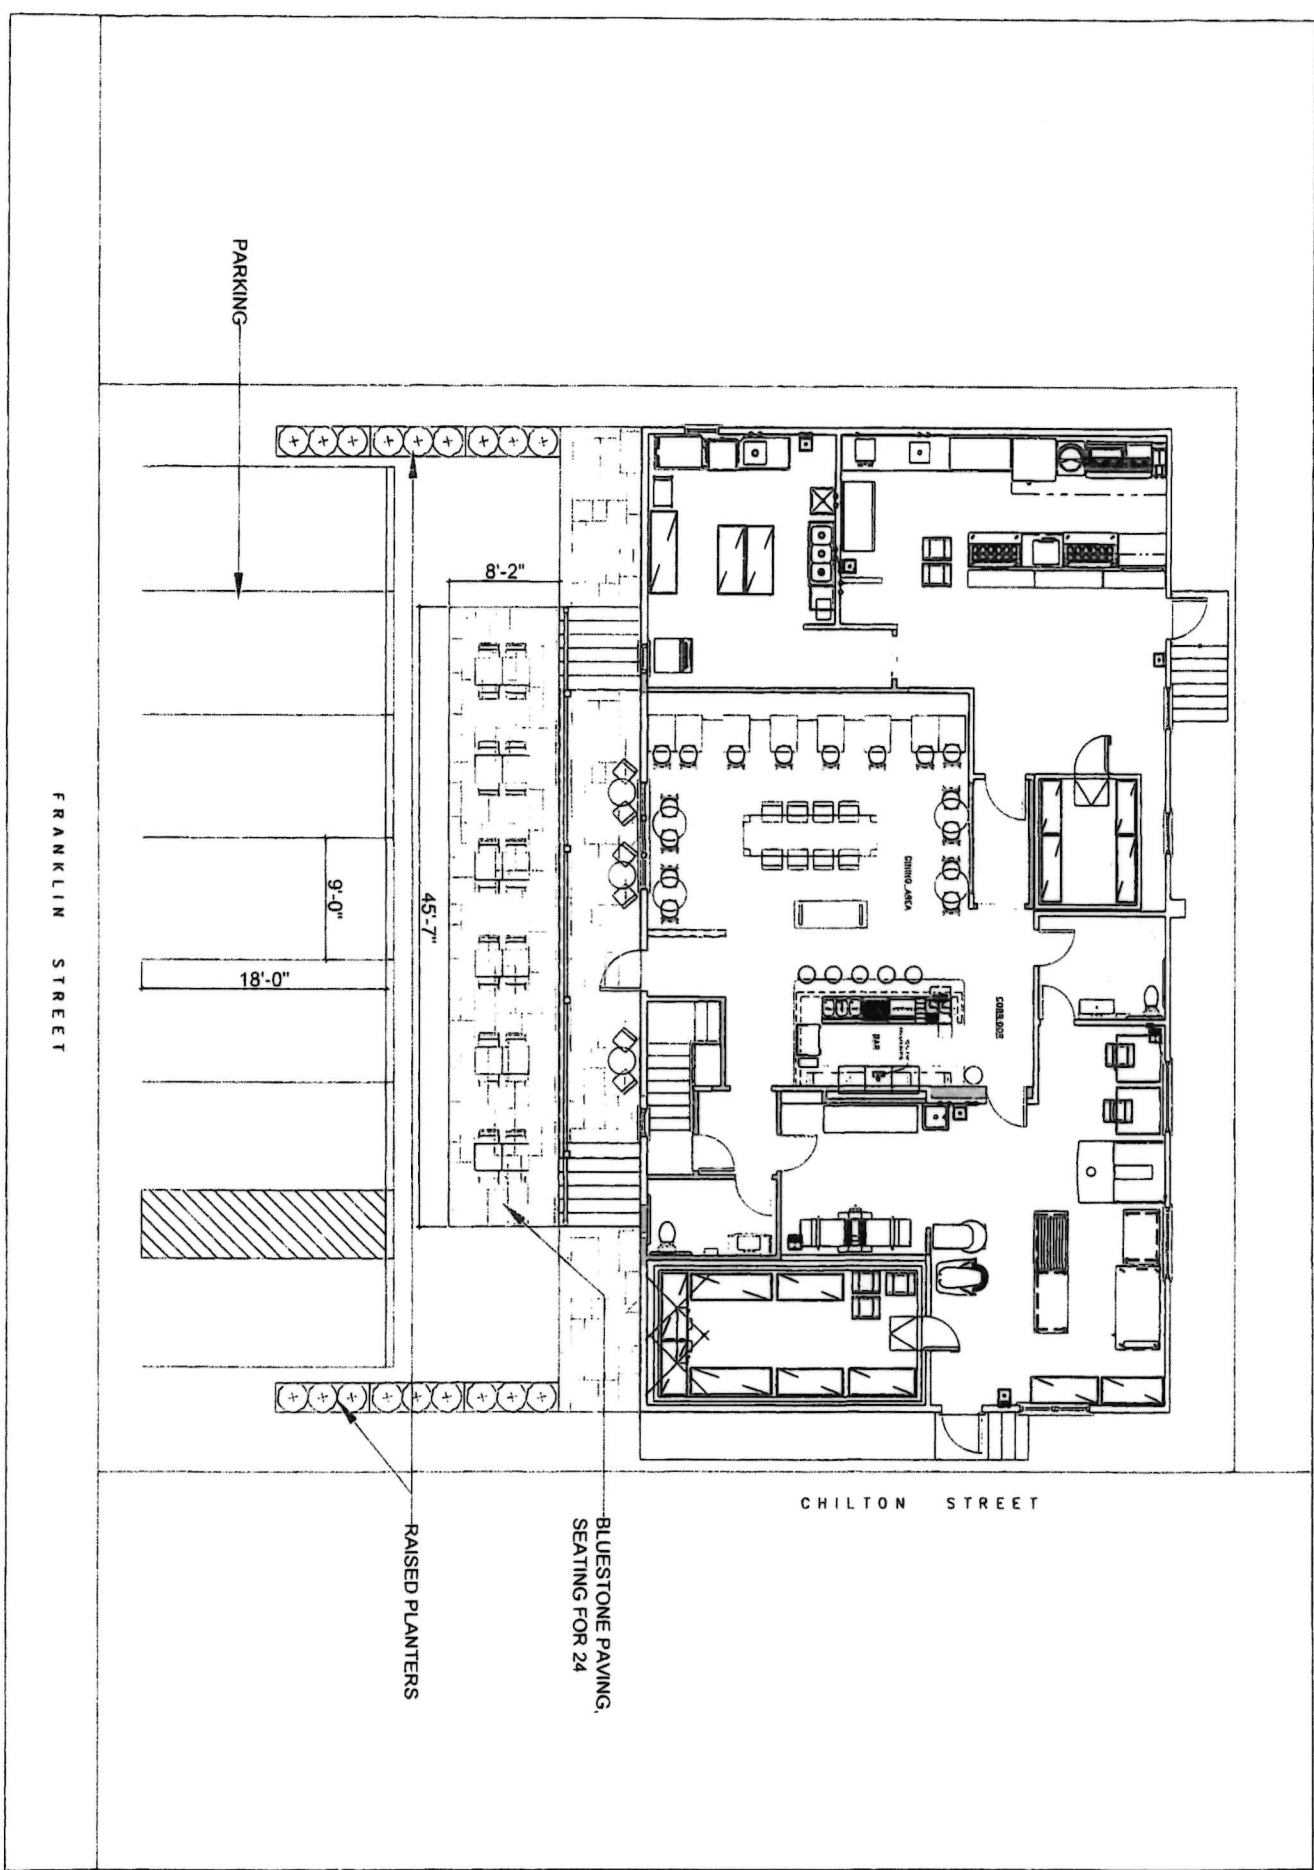

FRANKLIN STREET


CHILTON STREET

PARKING

RAISED PLANTERS

BLUESTONE PAVING,
SEATING FOR 24

LA1.0

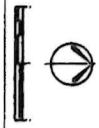

DATE: FEBRUARY 12, 2008
 DRAWN BY: CLA DE
 SCALE: 1" = 50'
 DESCRIPTION:
 APPROVED BY:
 DATE:

THE FRANKLIN

195 FRANKLIN STREET
 BRISTOL, RI 02809

GROUNDSWELL
 DESIGN GROUP

