


CITY OF BRISTOL  
HISTORIC COMMISSION APPLICATION


//

BROTEN RESIDENCE  
244 METACOM AVE, BRISTOL, RI 02809  
SUBMITTED FEBRUARY 13TH, 2026

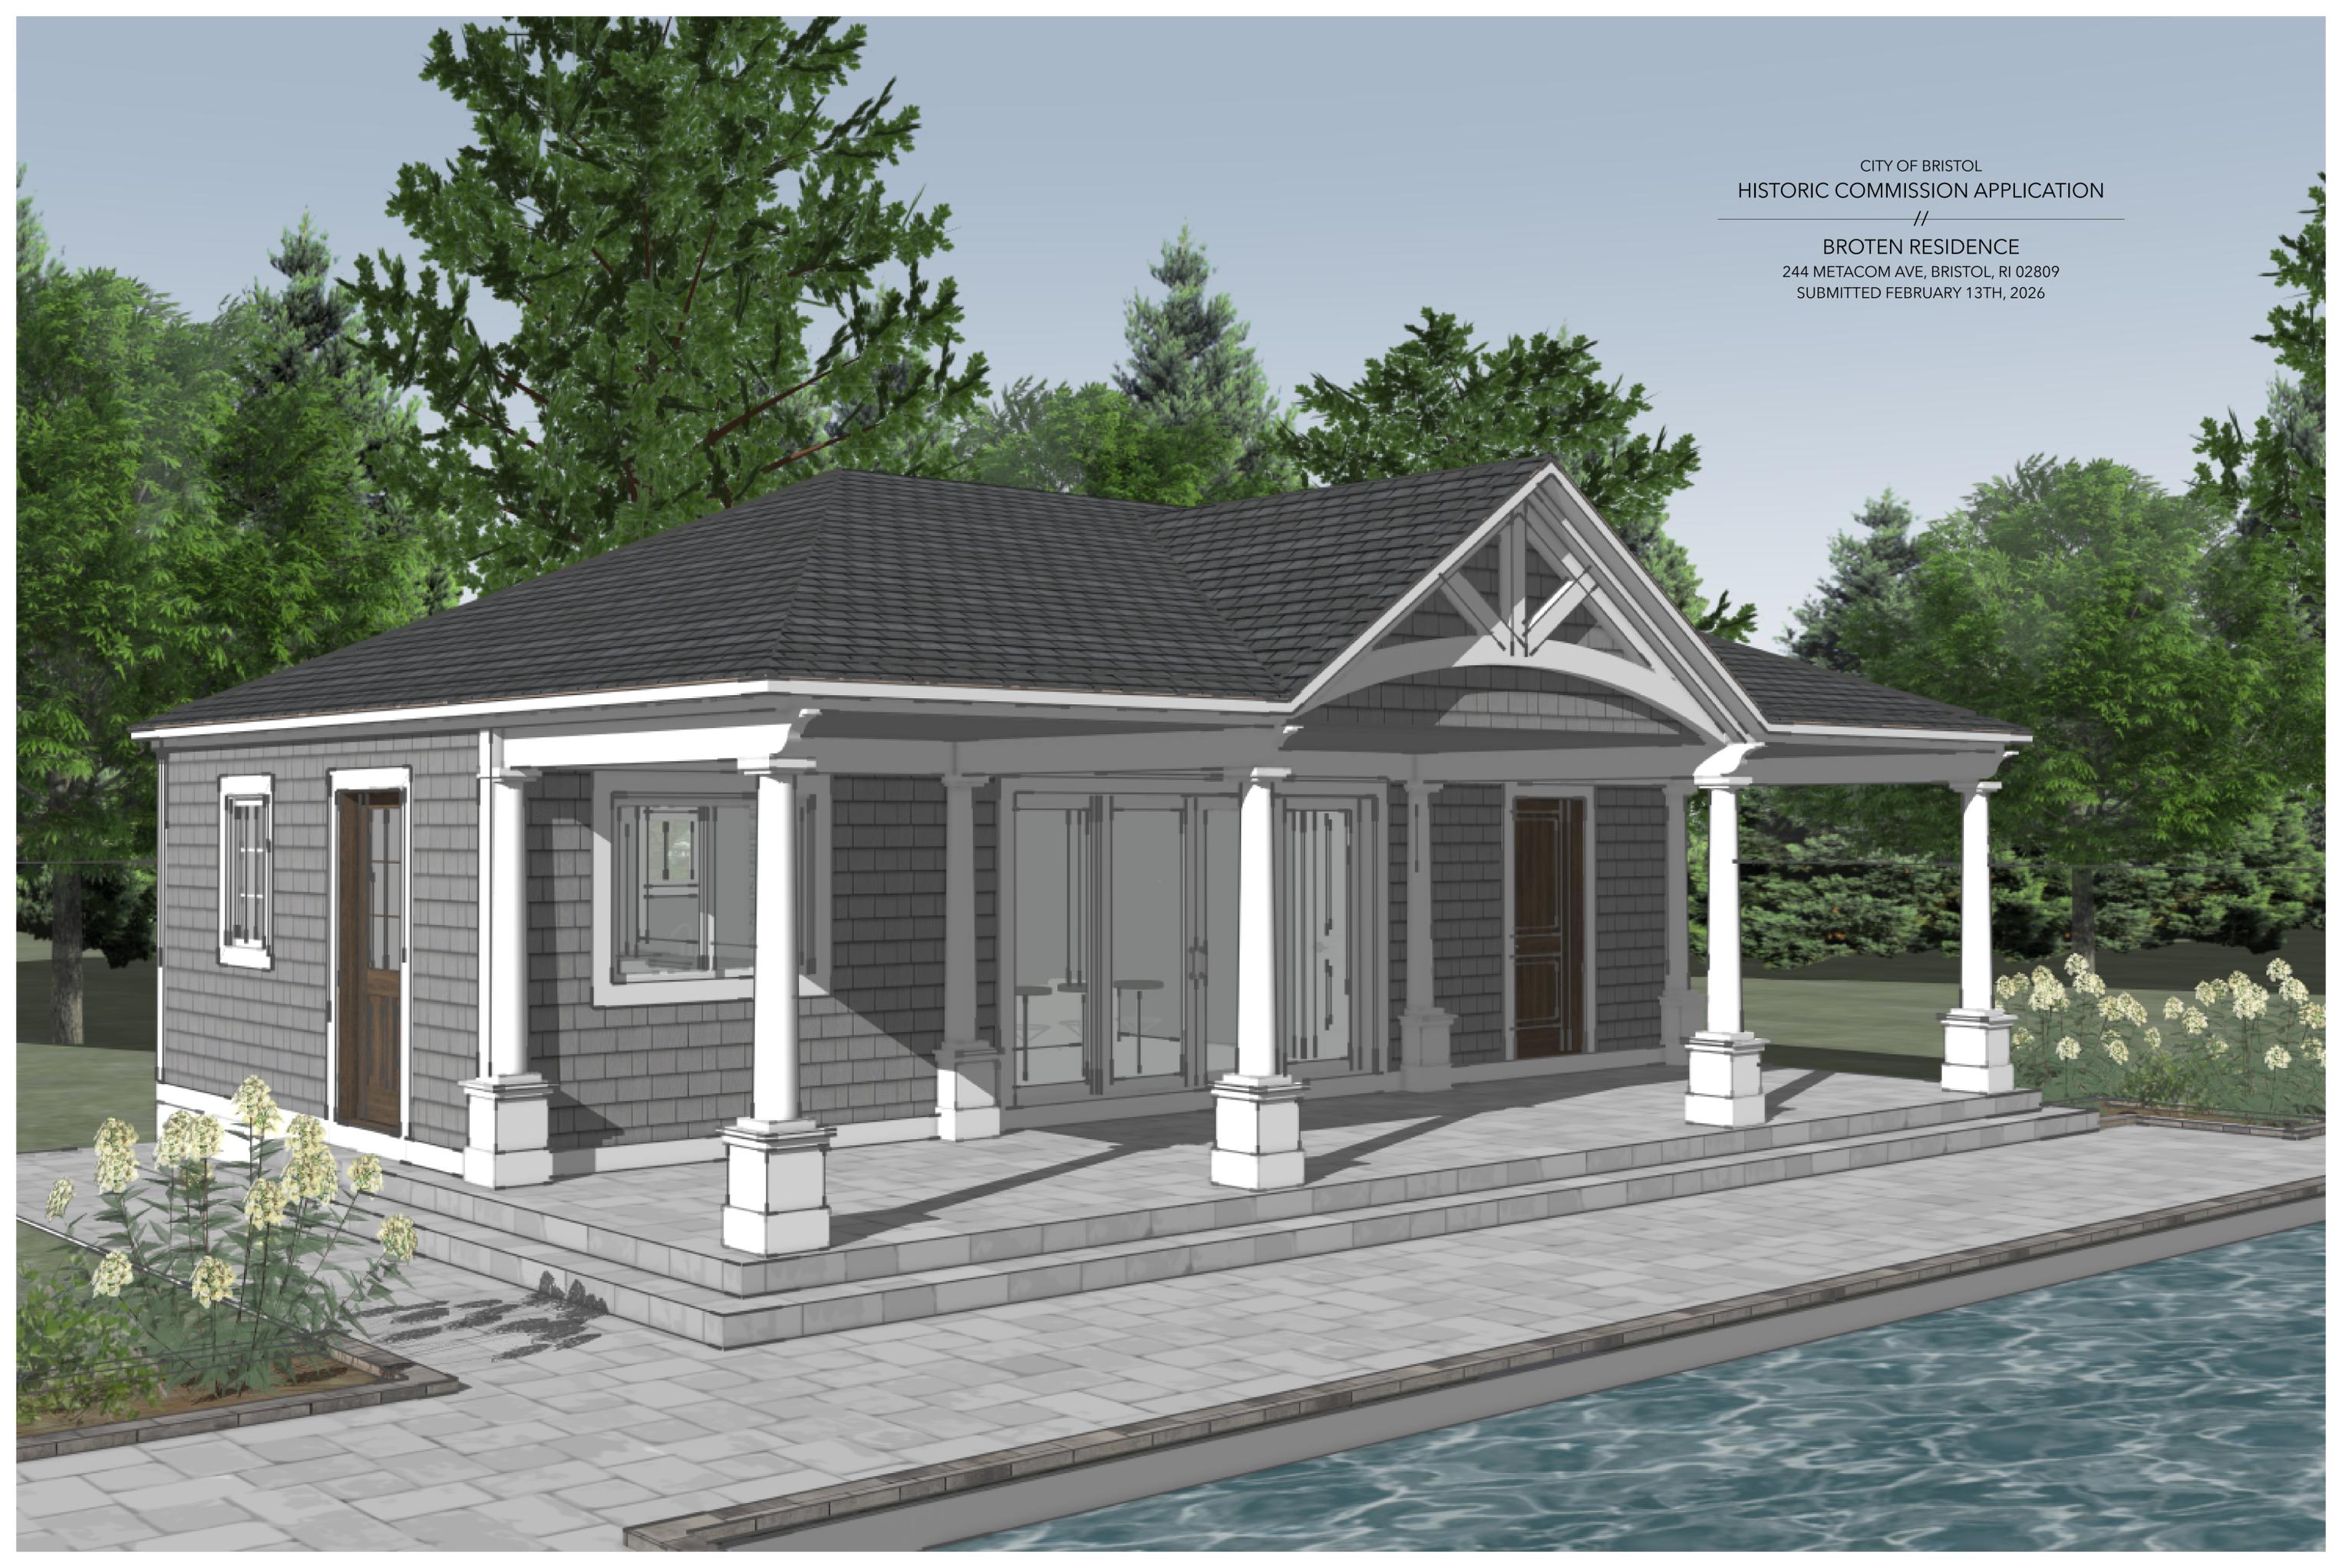


**DRAWING LIST:**

1. SITE PLAN - PROPOSED
2. ZOOMED SITE PLAN - PROPOSED
3. WEBGIS REFERENCE - EXISTING
4. FIRST FLOOR PLAN, POOL HOUSE - PROPOSED
5. ROOF PLAN, POOL HOUSE - PROPOSED
6. WEST ELEVATION, POOL HOUSE - PROPOSED
7. NORTH ELEVATION, POOL HOUSE - PROPOSED
8. SOUTH ELEVATION, POOL HOUSE - PROPOSED
9. EAST ELEVATION, POOL HOUSE - PROPOSED
10. FIRST FLOOR PLAN, MAIN HOUSE - EXISTING
11. FIRST FLOOR PLAN, MUDROOM - PROPOSED
12. FIRST FLOOR PLAN, MUDROOM - PROPOSED
13. ROOF PLAN, MUDROOM - PROPOSED
14. EXTERIOR ELEVATIONS, MUDROOM - PROPOSED
15. EXTERIOR ELEVATIONS, MUDROOM - PROPOSED

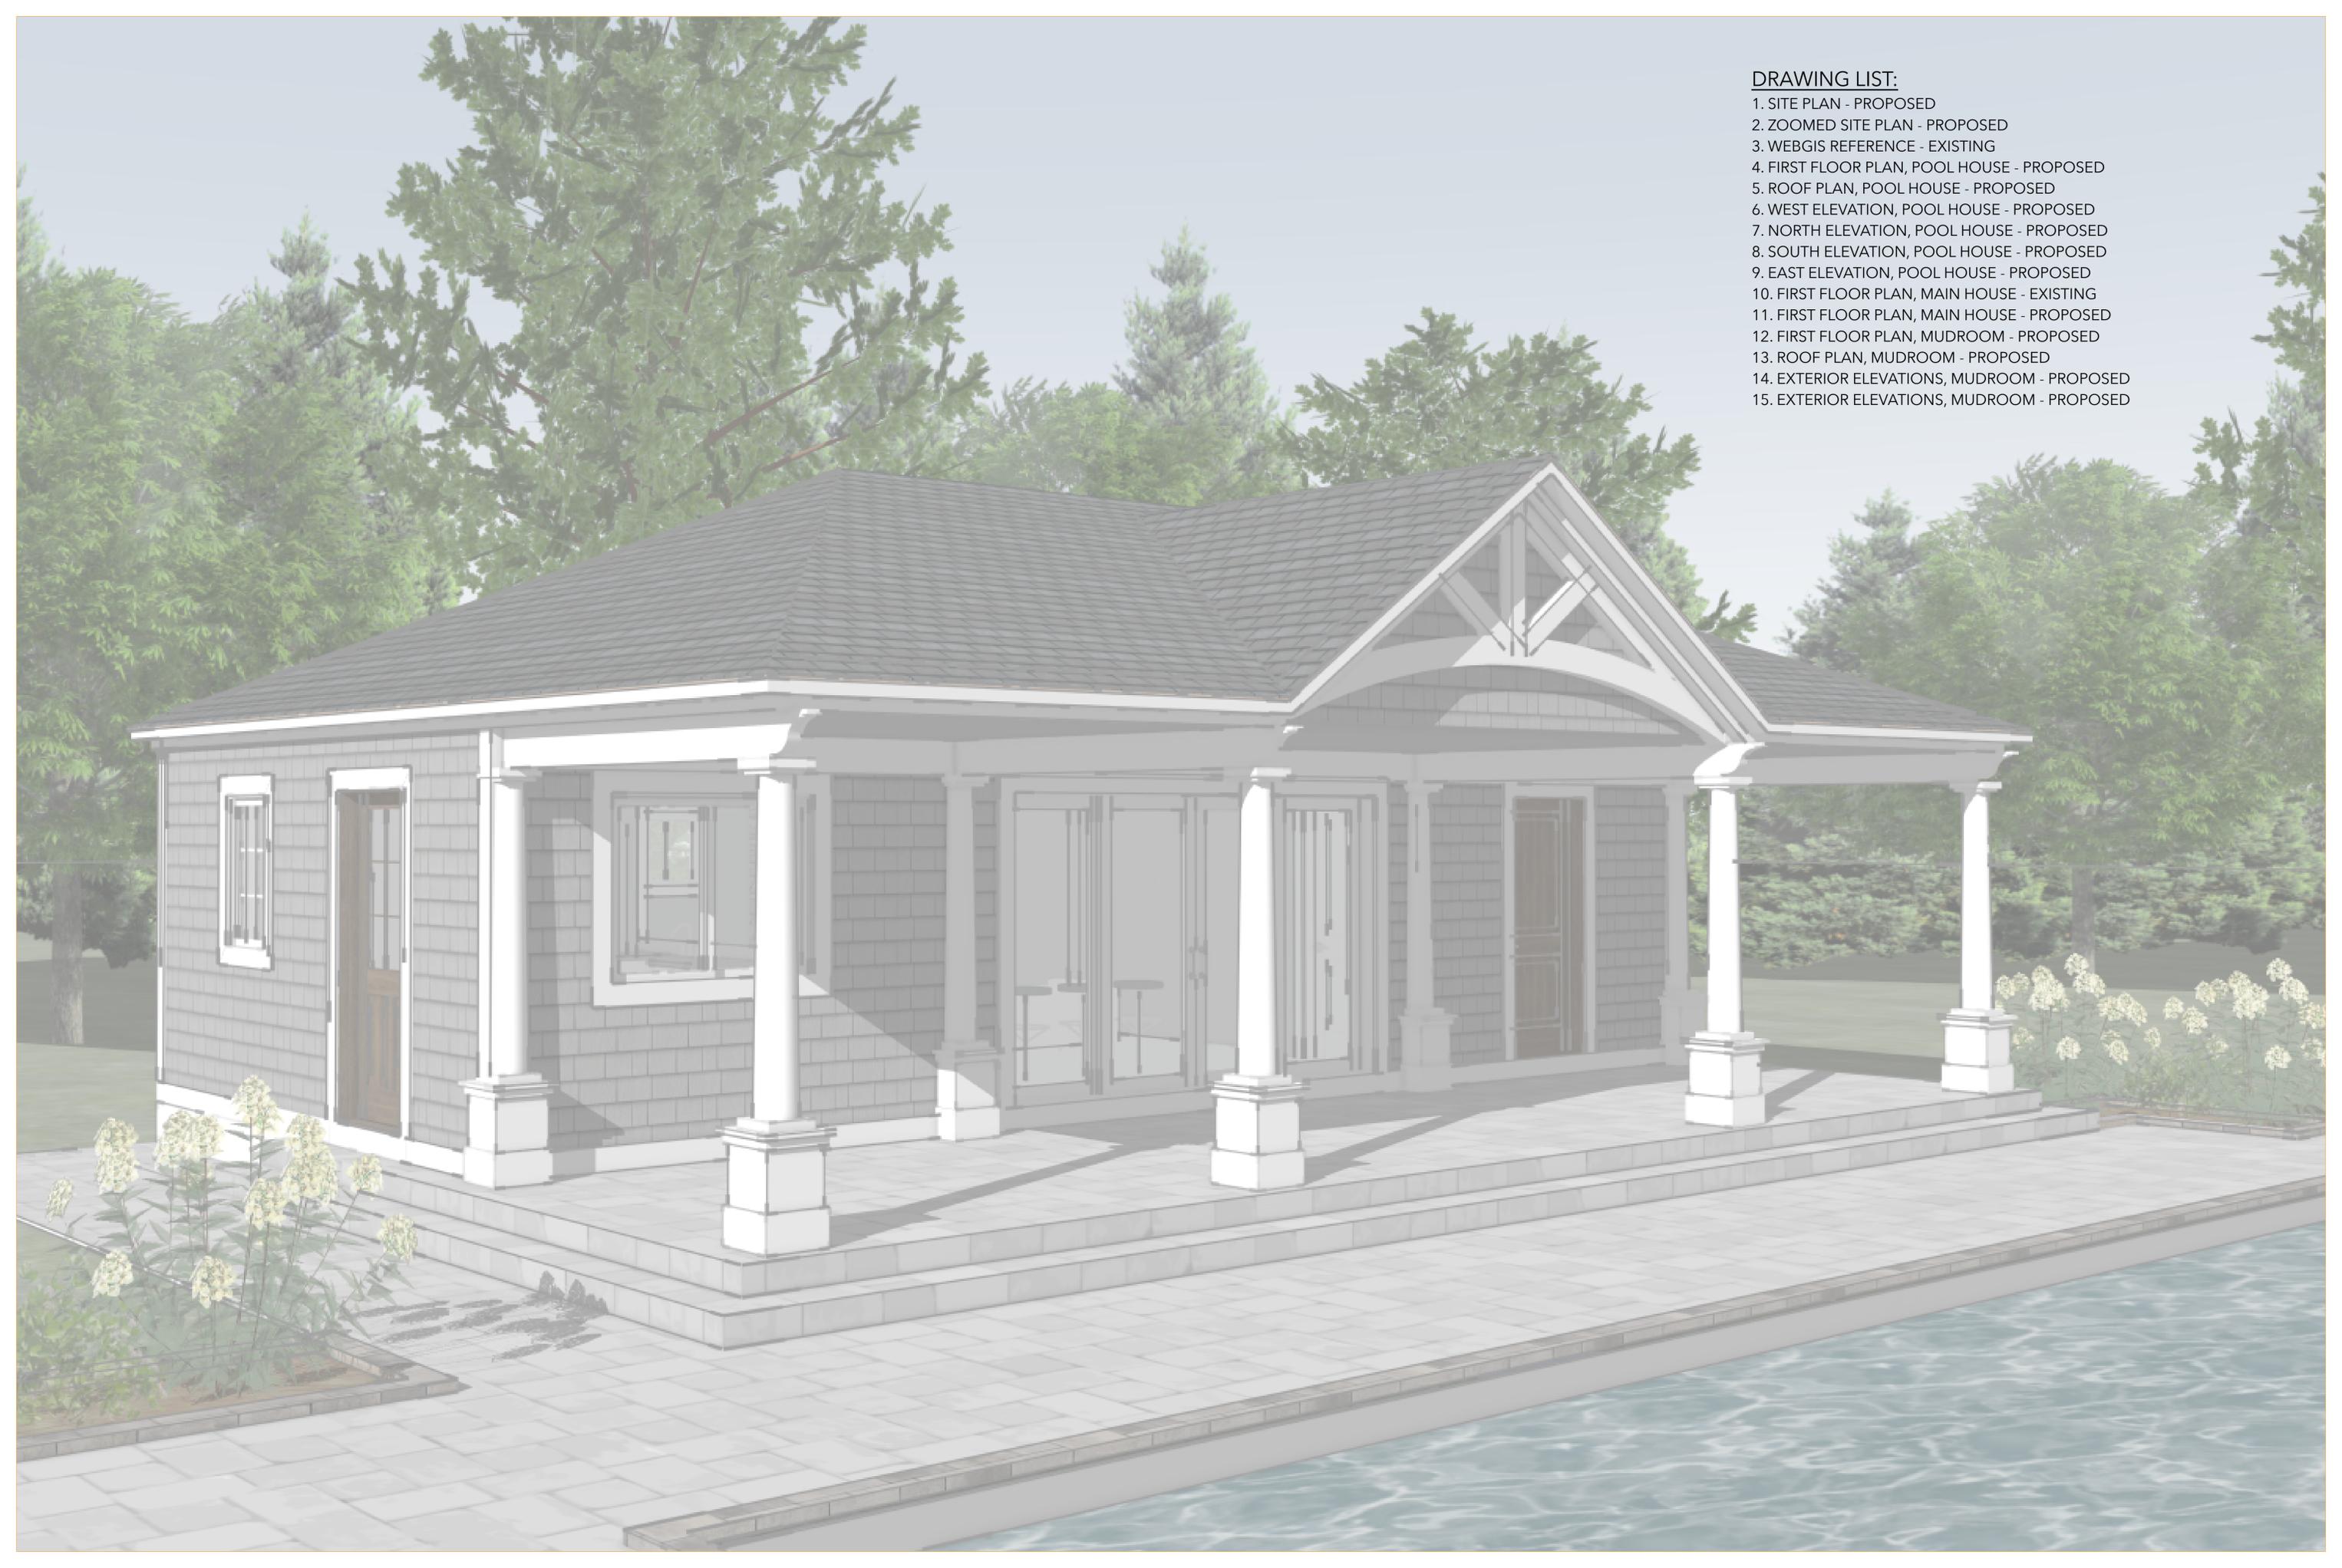



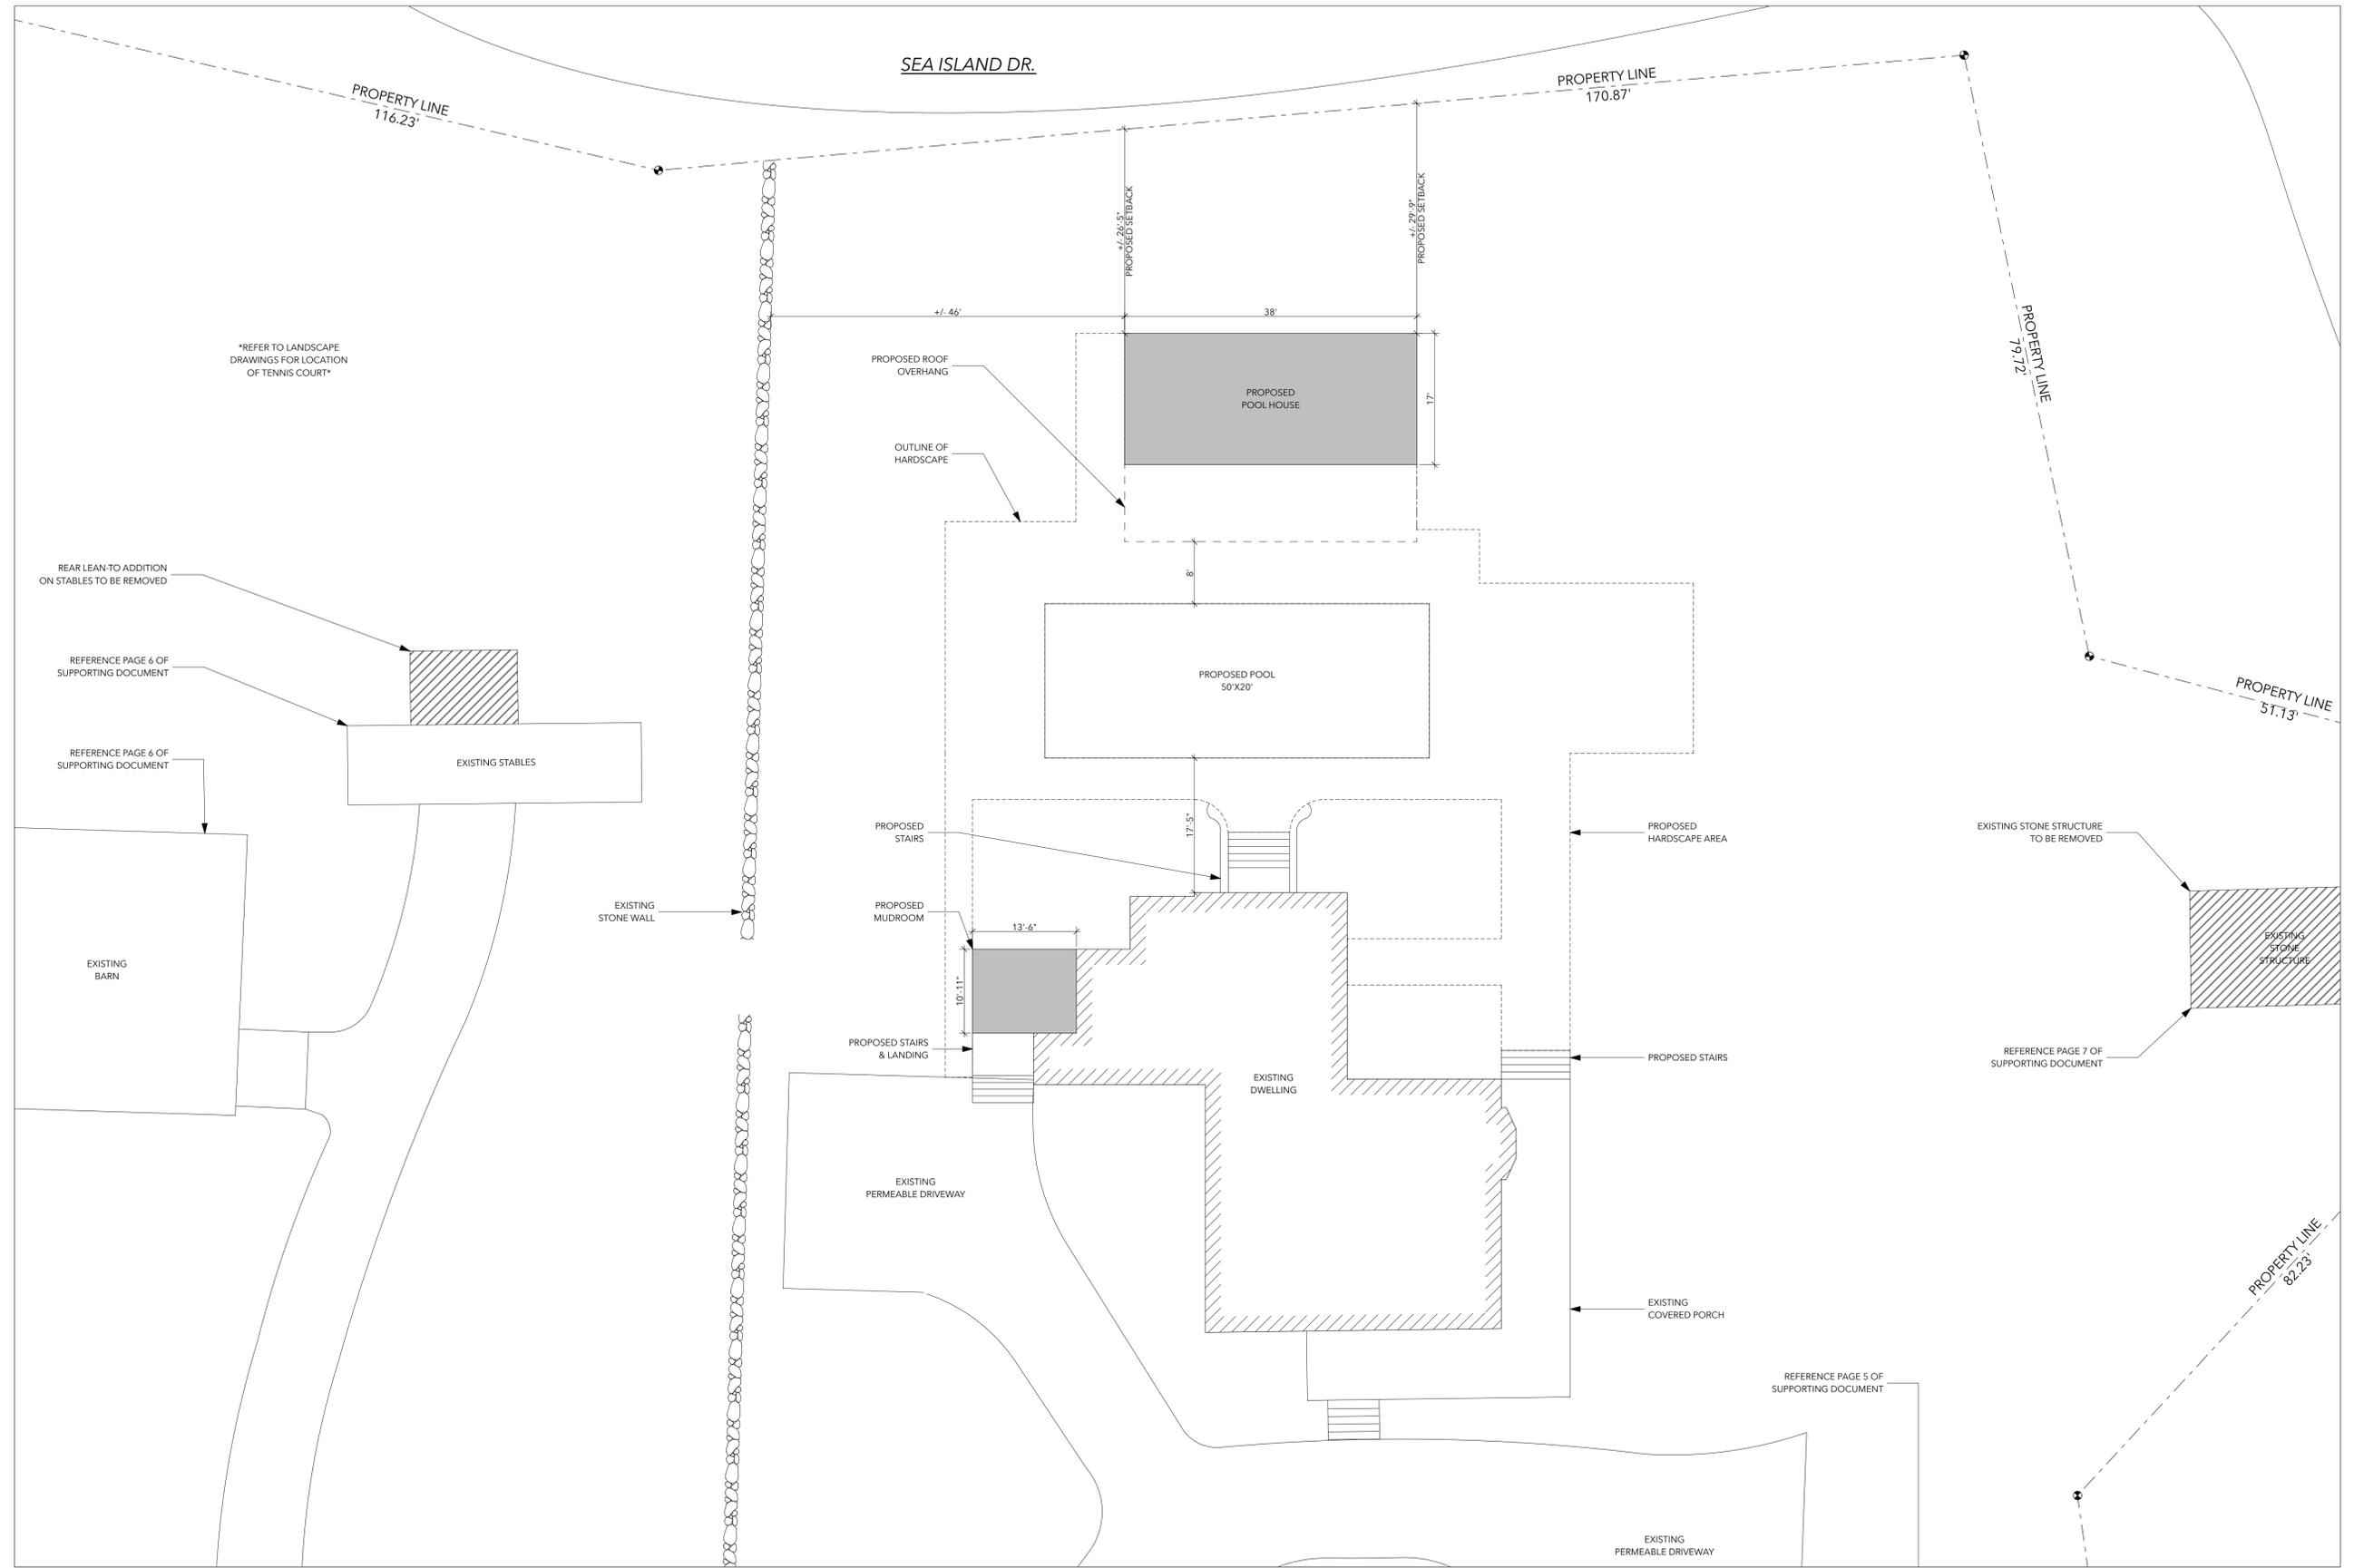


SITE PLAN - ZOOMED - PROPOSED




LOCATION PLAN

PLEASE REFERENCE SURVEY FOR FULL PROPERTY BOUNDARIES


Dept. of Transportation, MIS/GIS Section, Two Capital Hill, Providence, RI 02908-5872

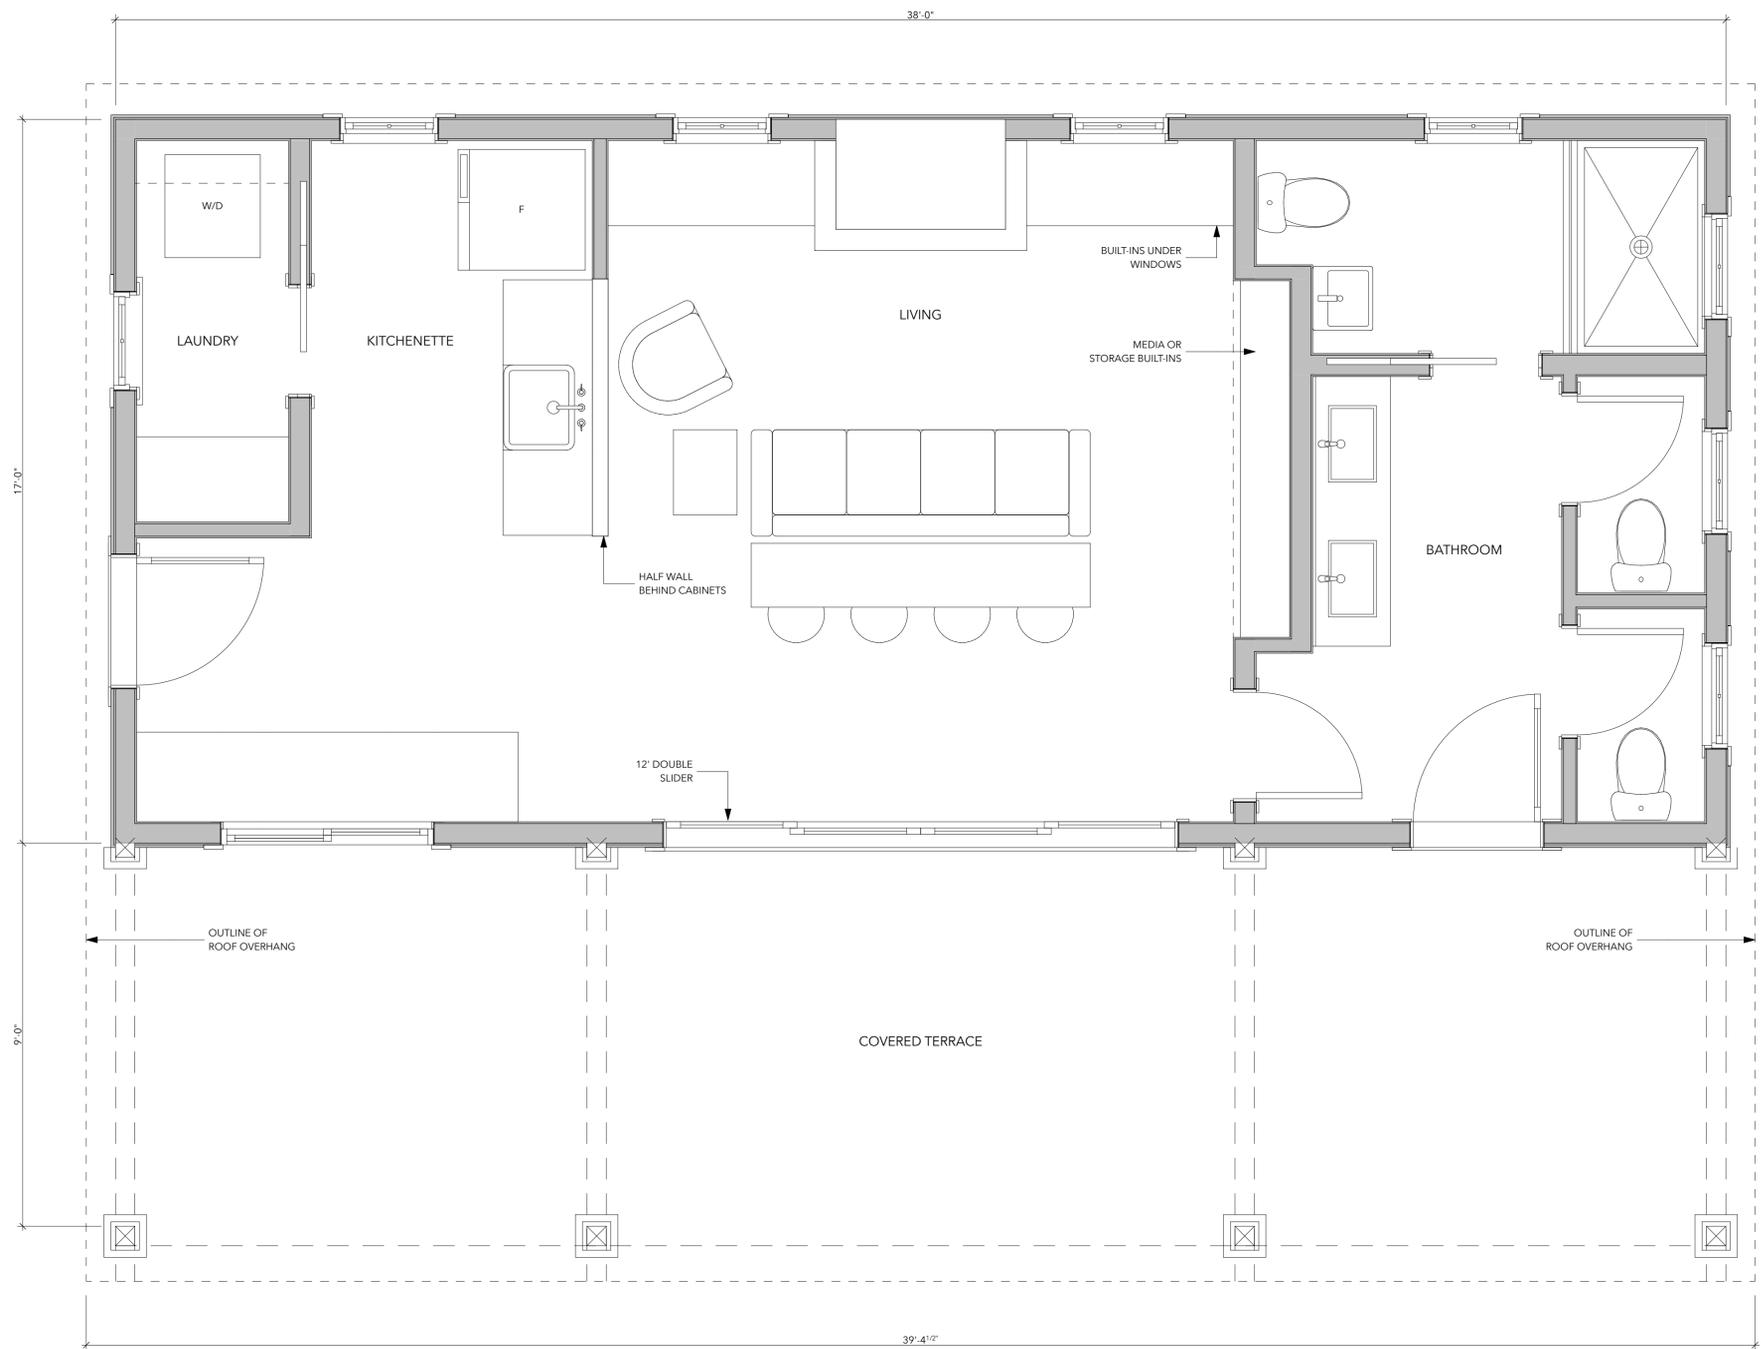


FIRST FLOOR PLAN - PROPOSED

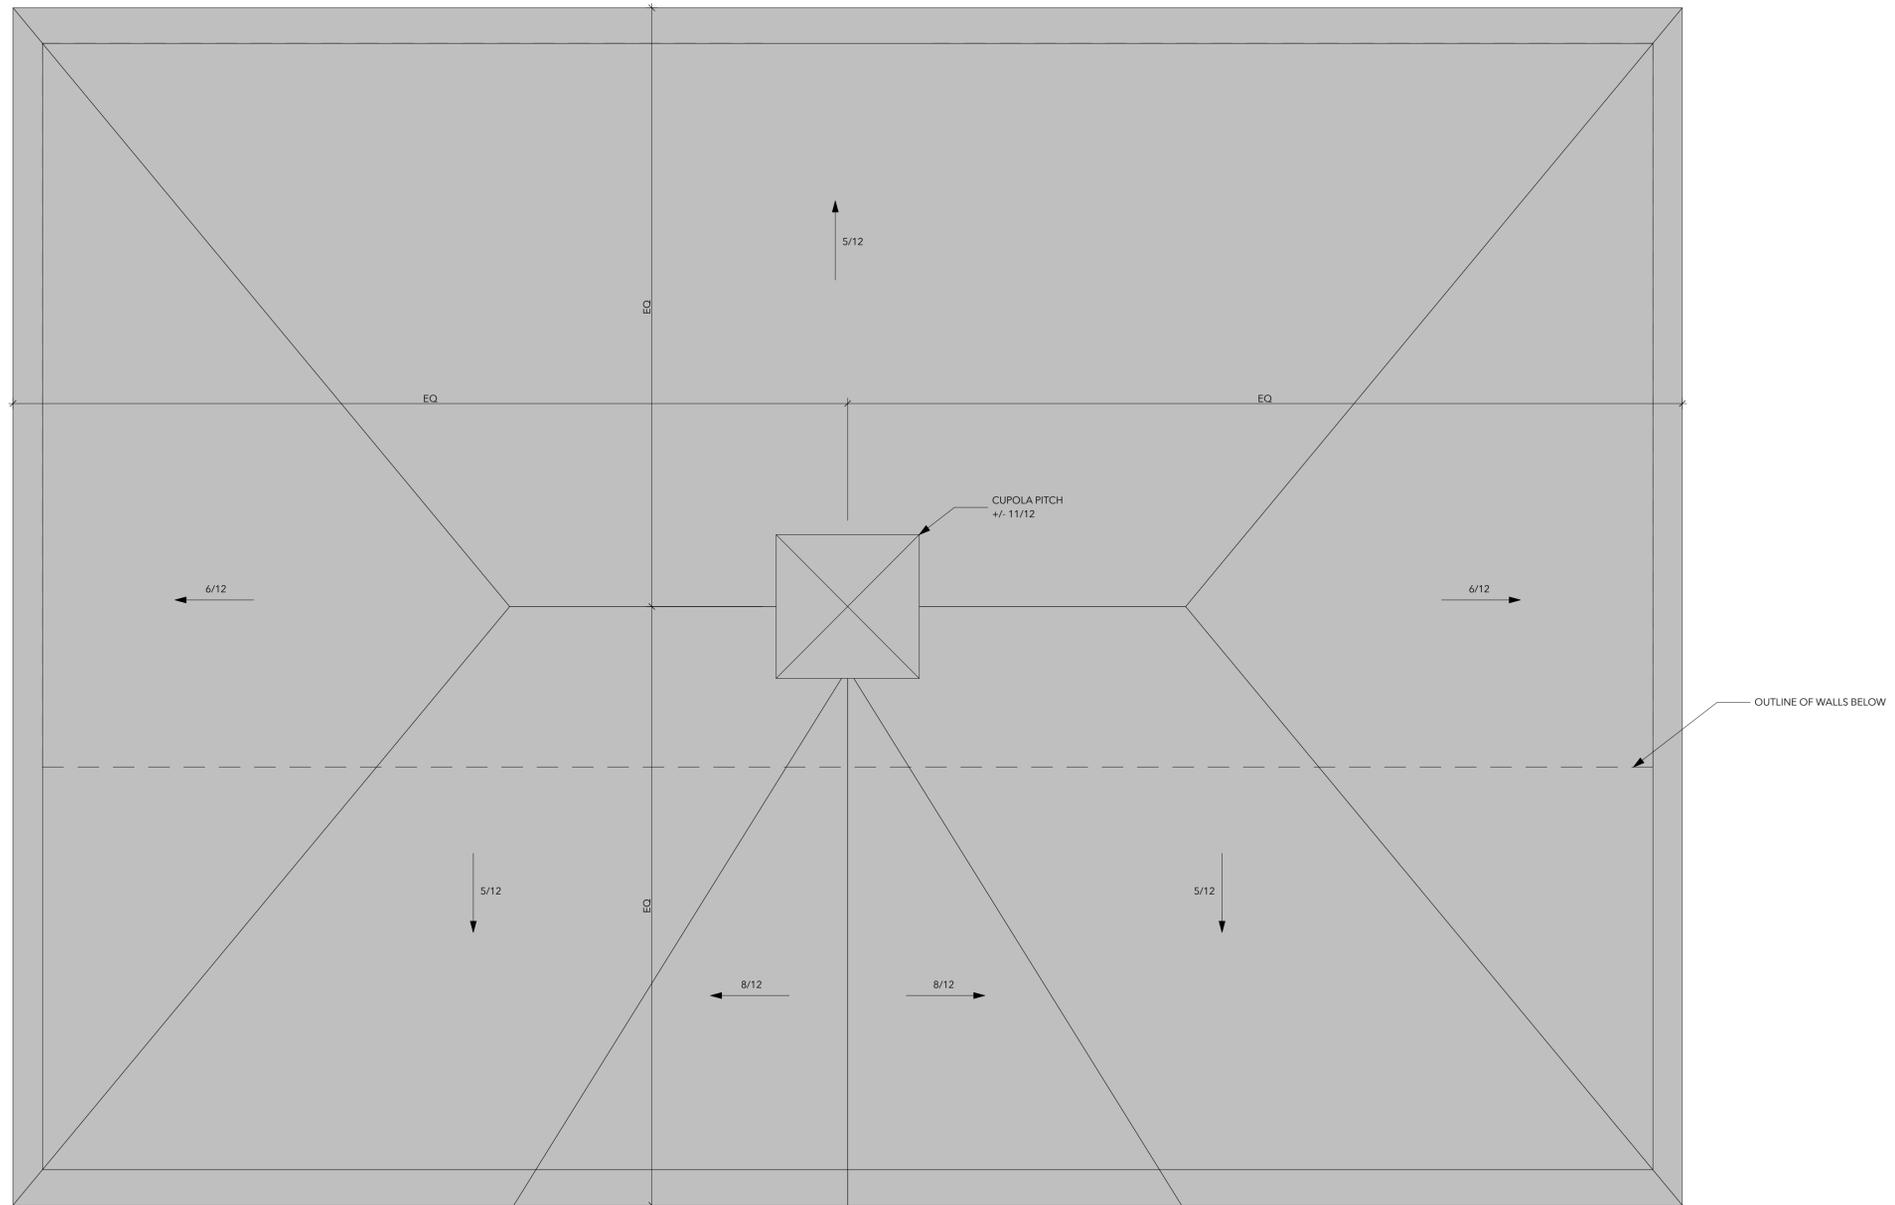


*ROOF PLAN - PROPOSED*

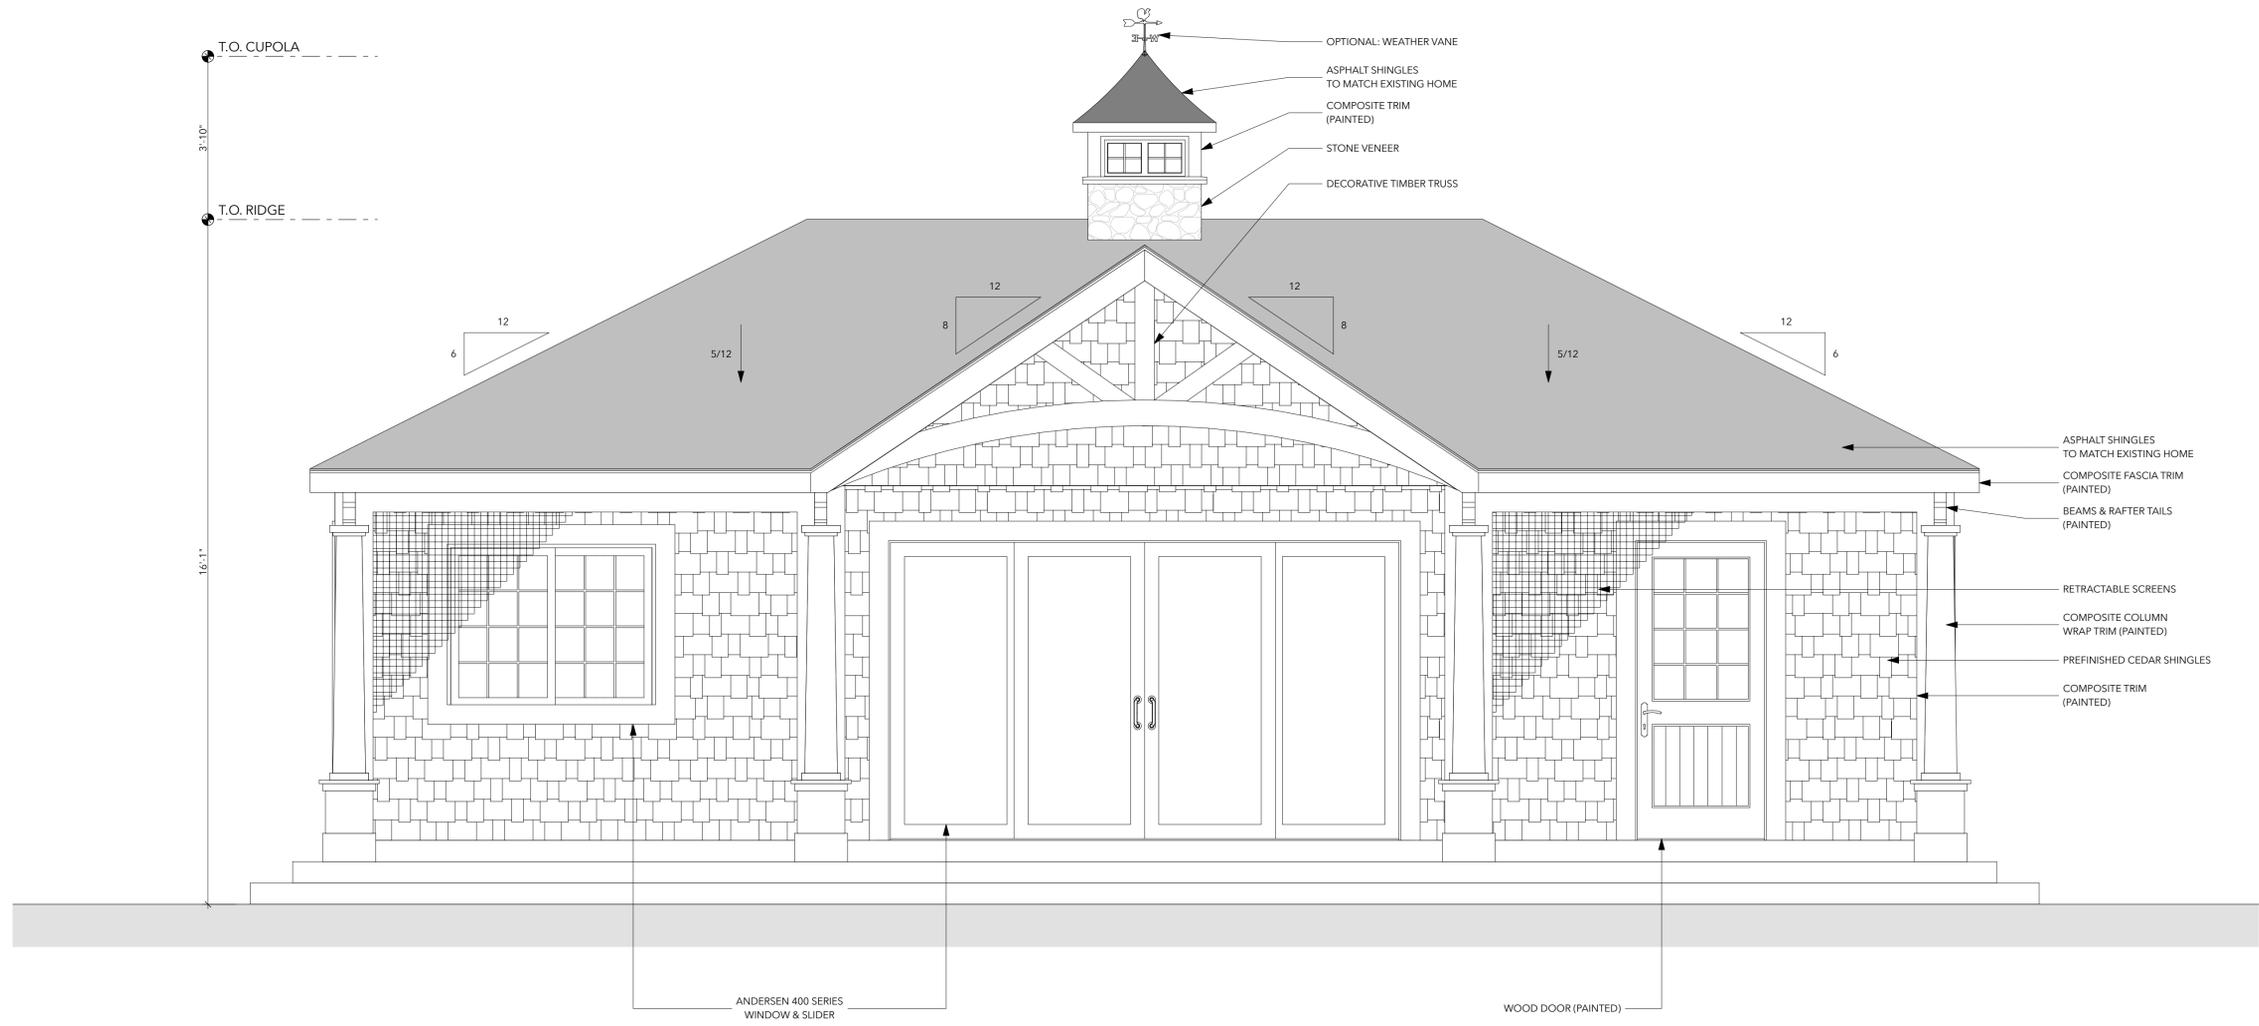


WEST ELEVATION - PROPOSED

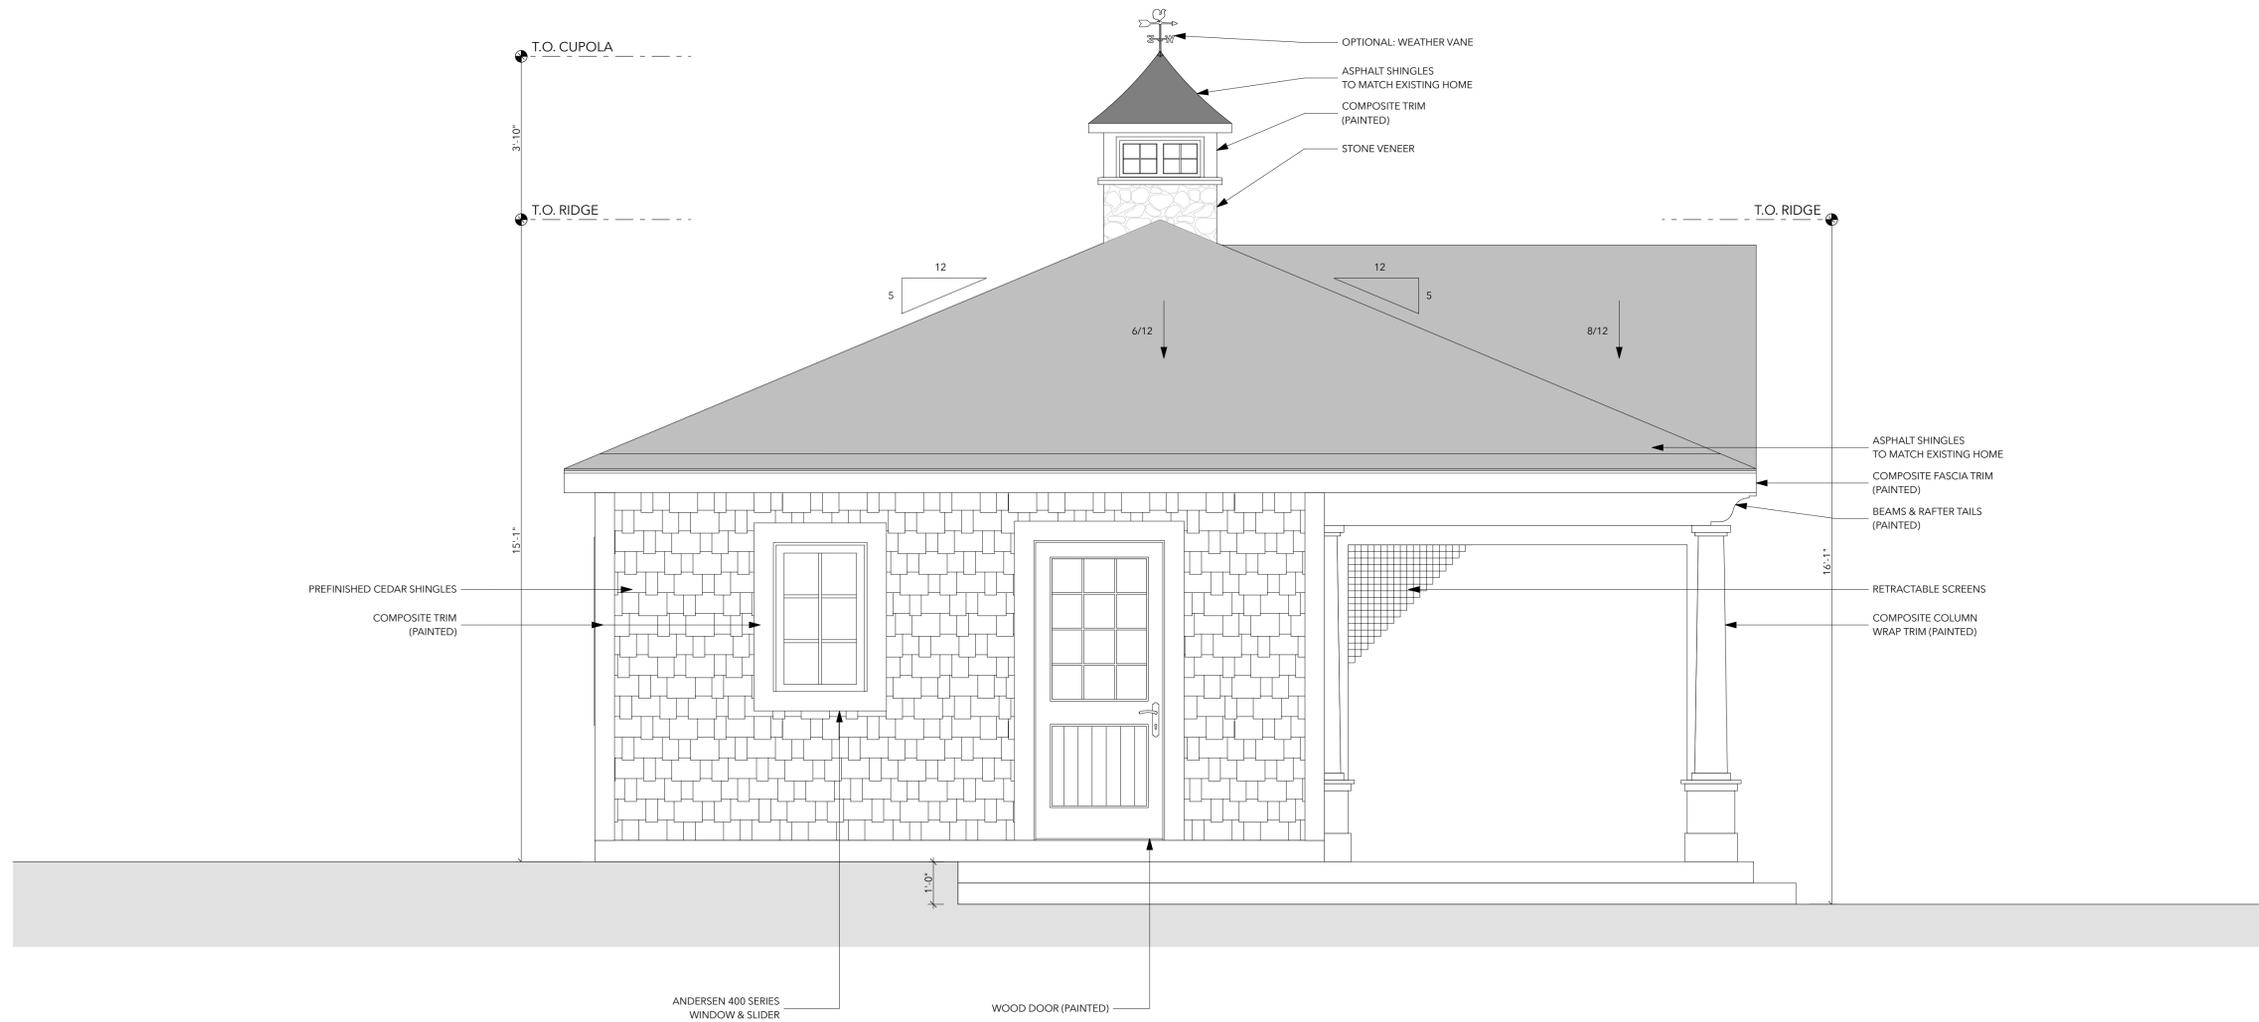


*NORTH ELEVATION - PROPOSED*

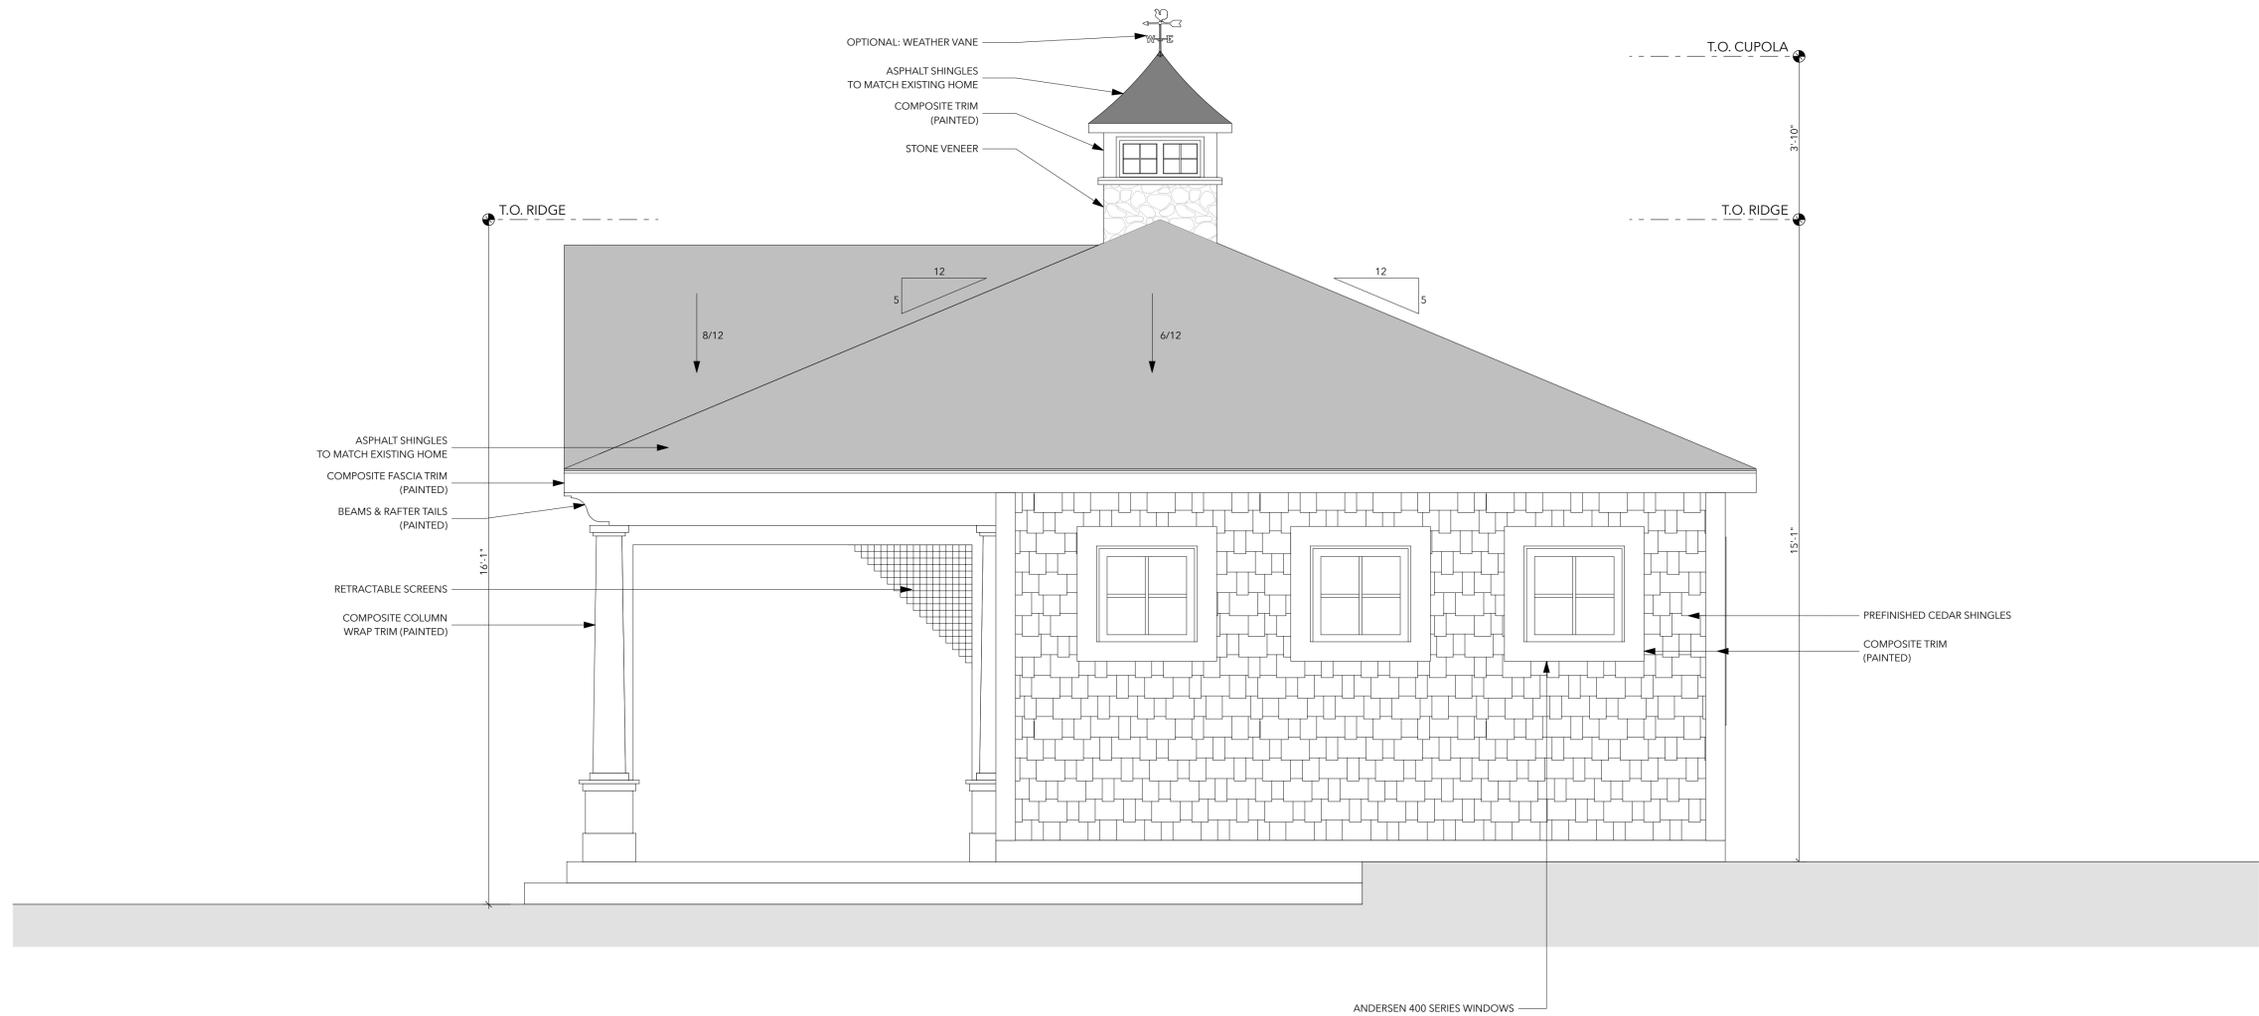


*SOUTH ELEVATION - PROPOSED*

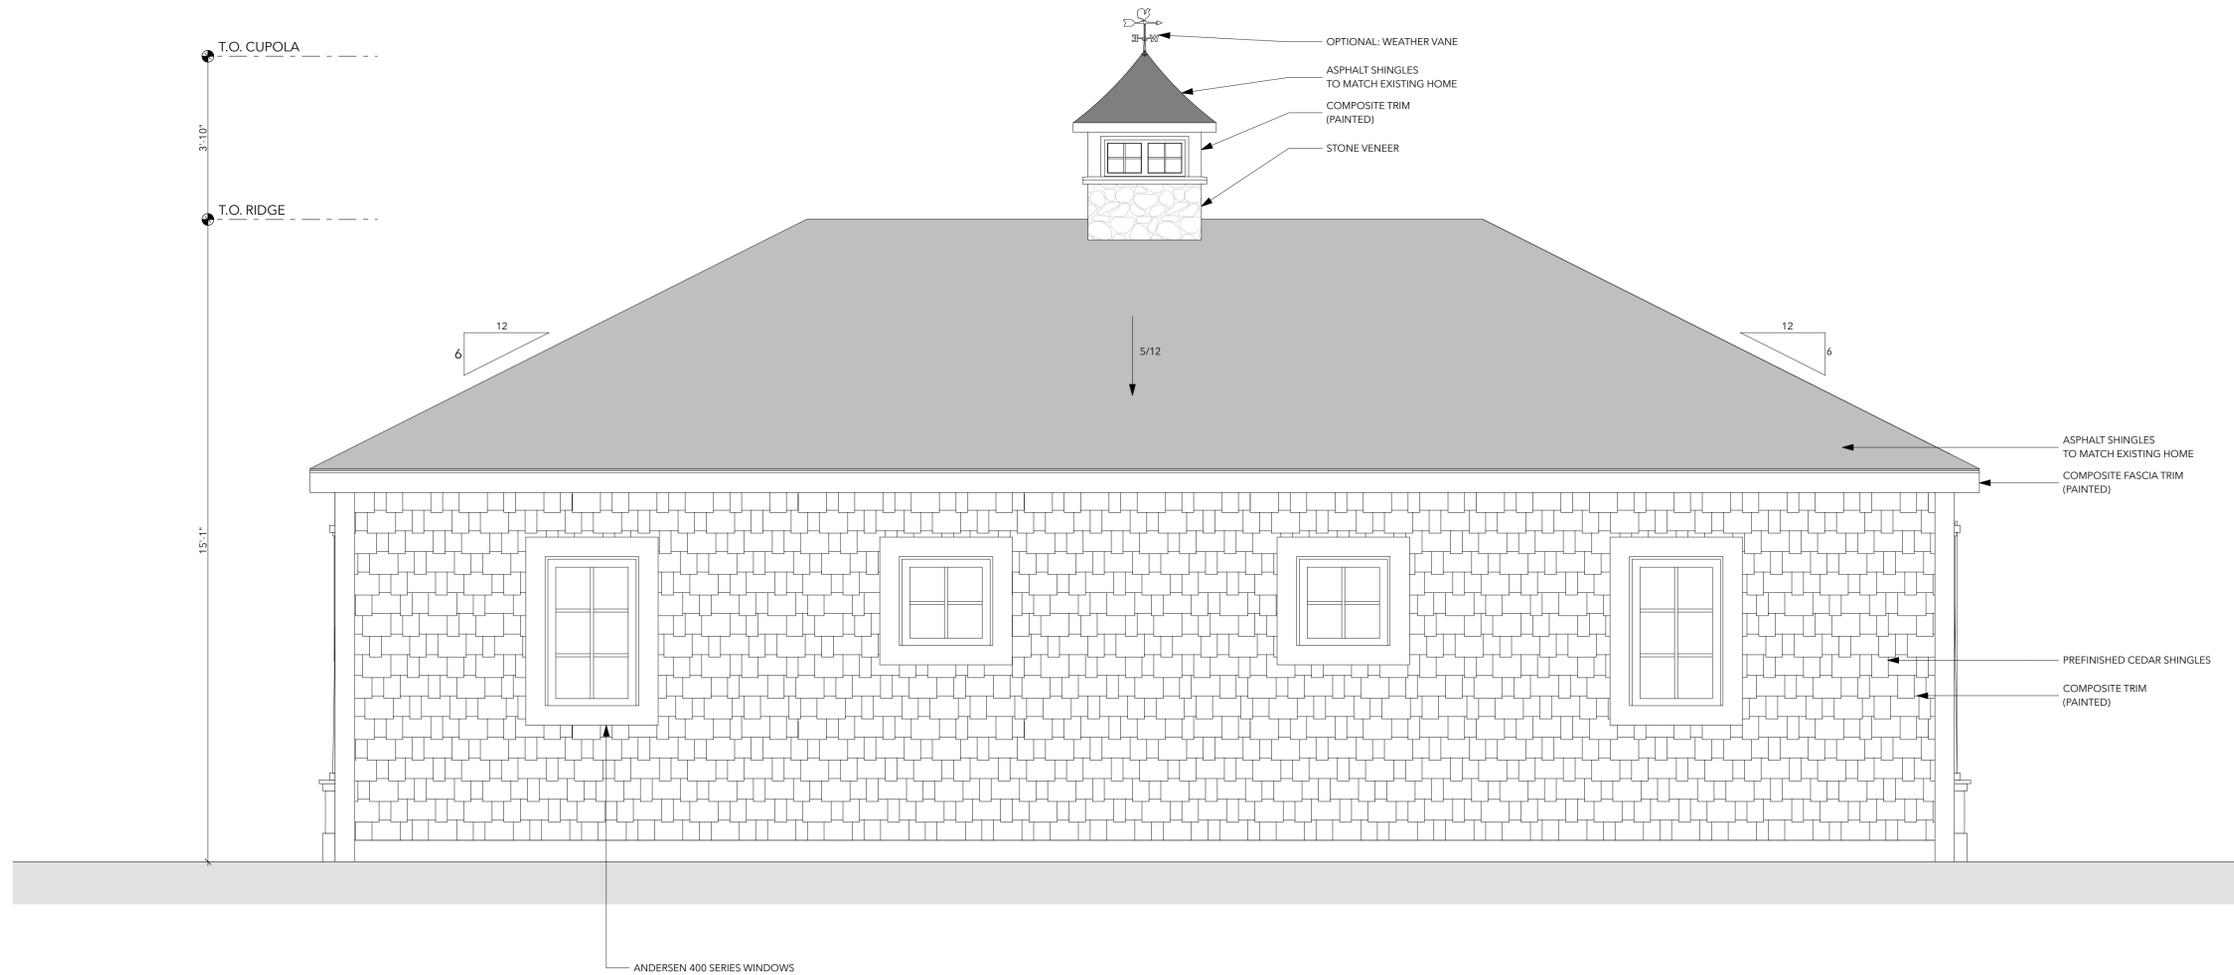


*EAST ELEVATION - PROPOSED*

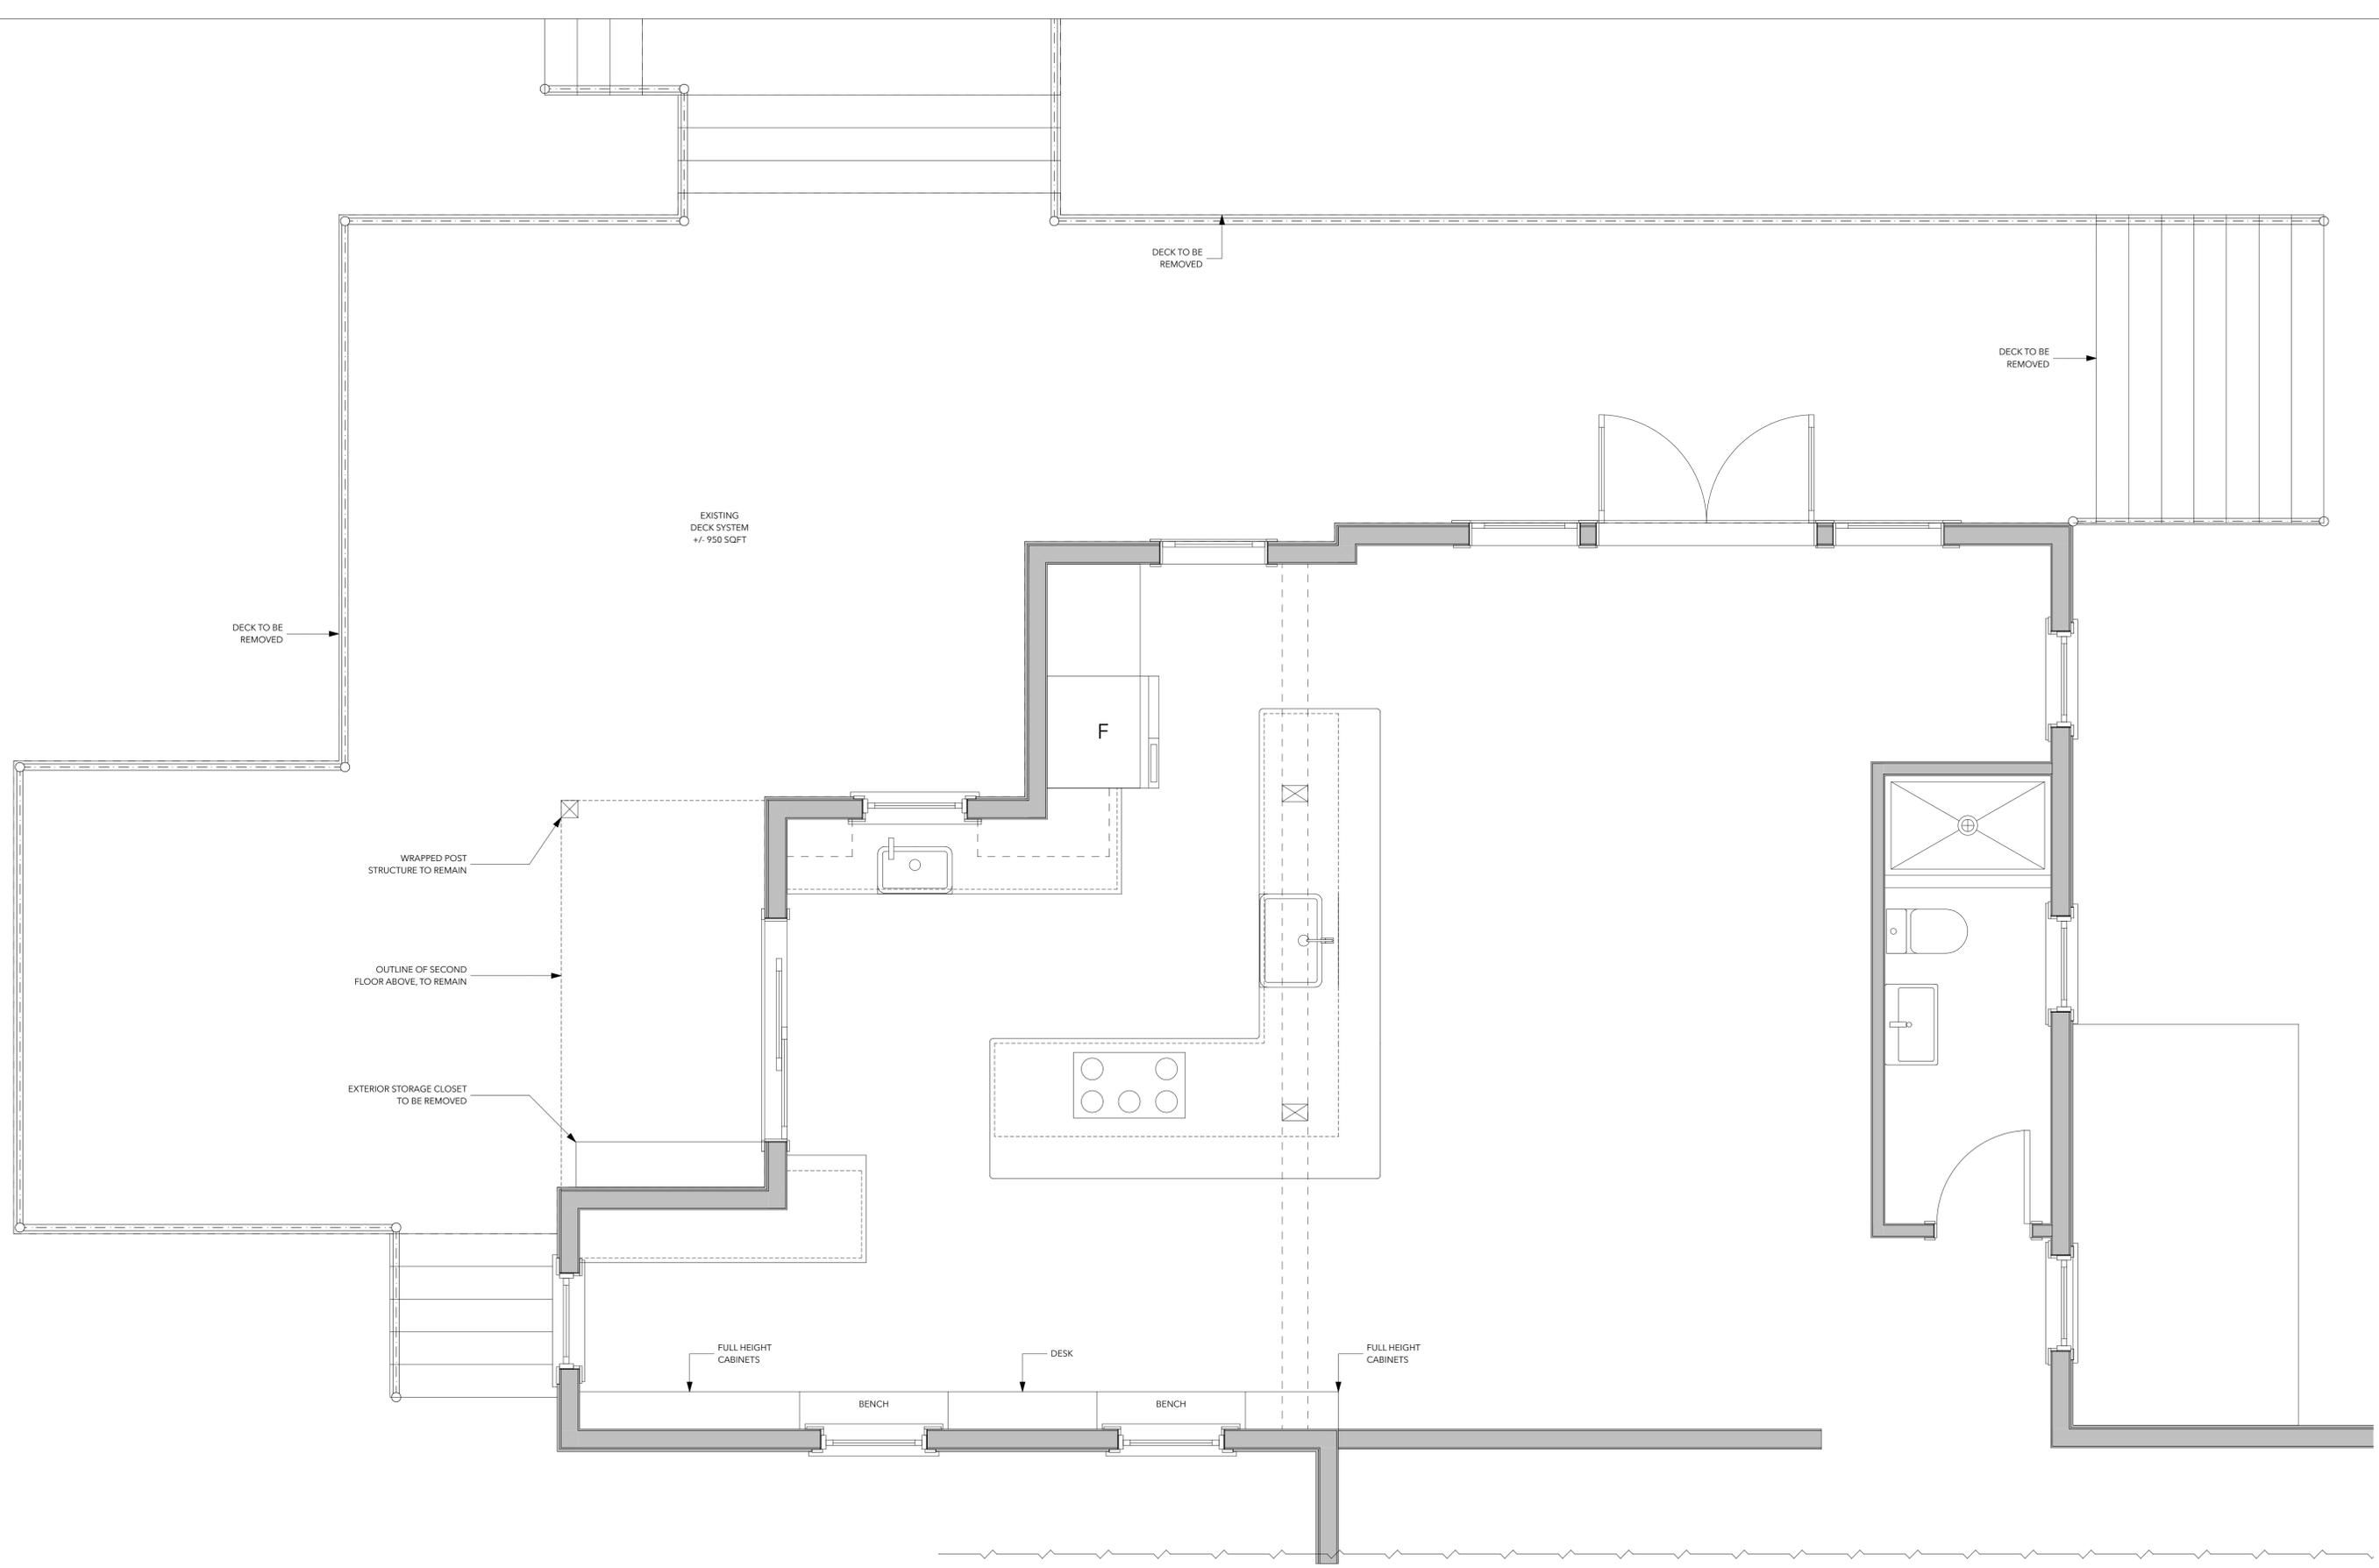


FIRST FLOOR PLAN - EXISTING

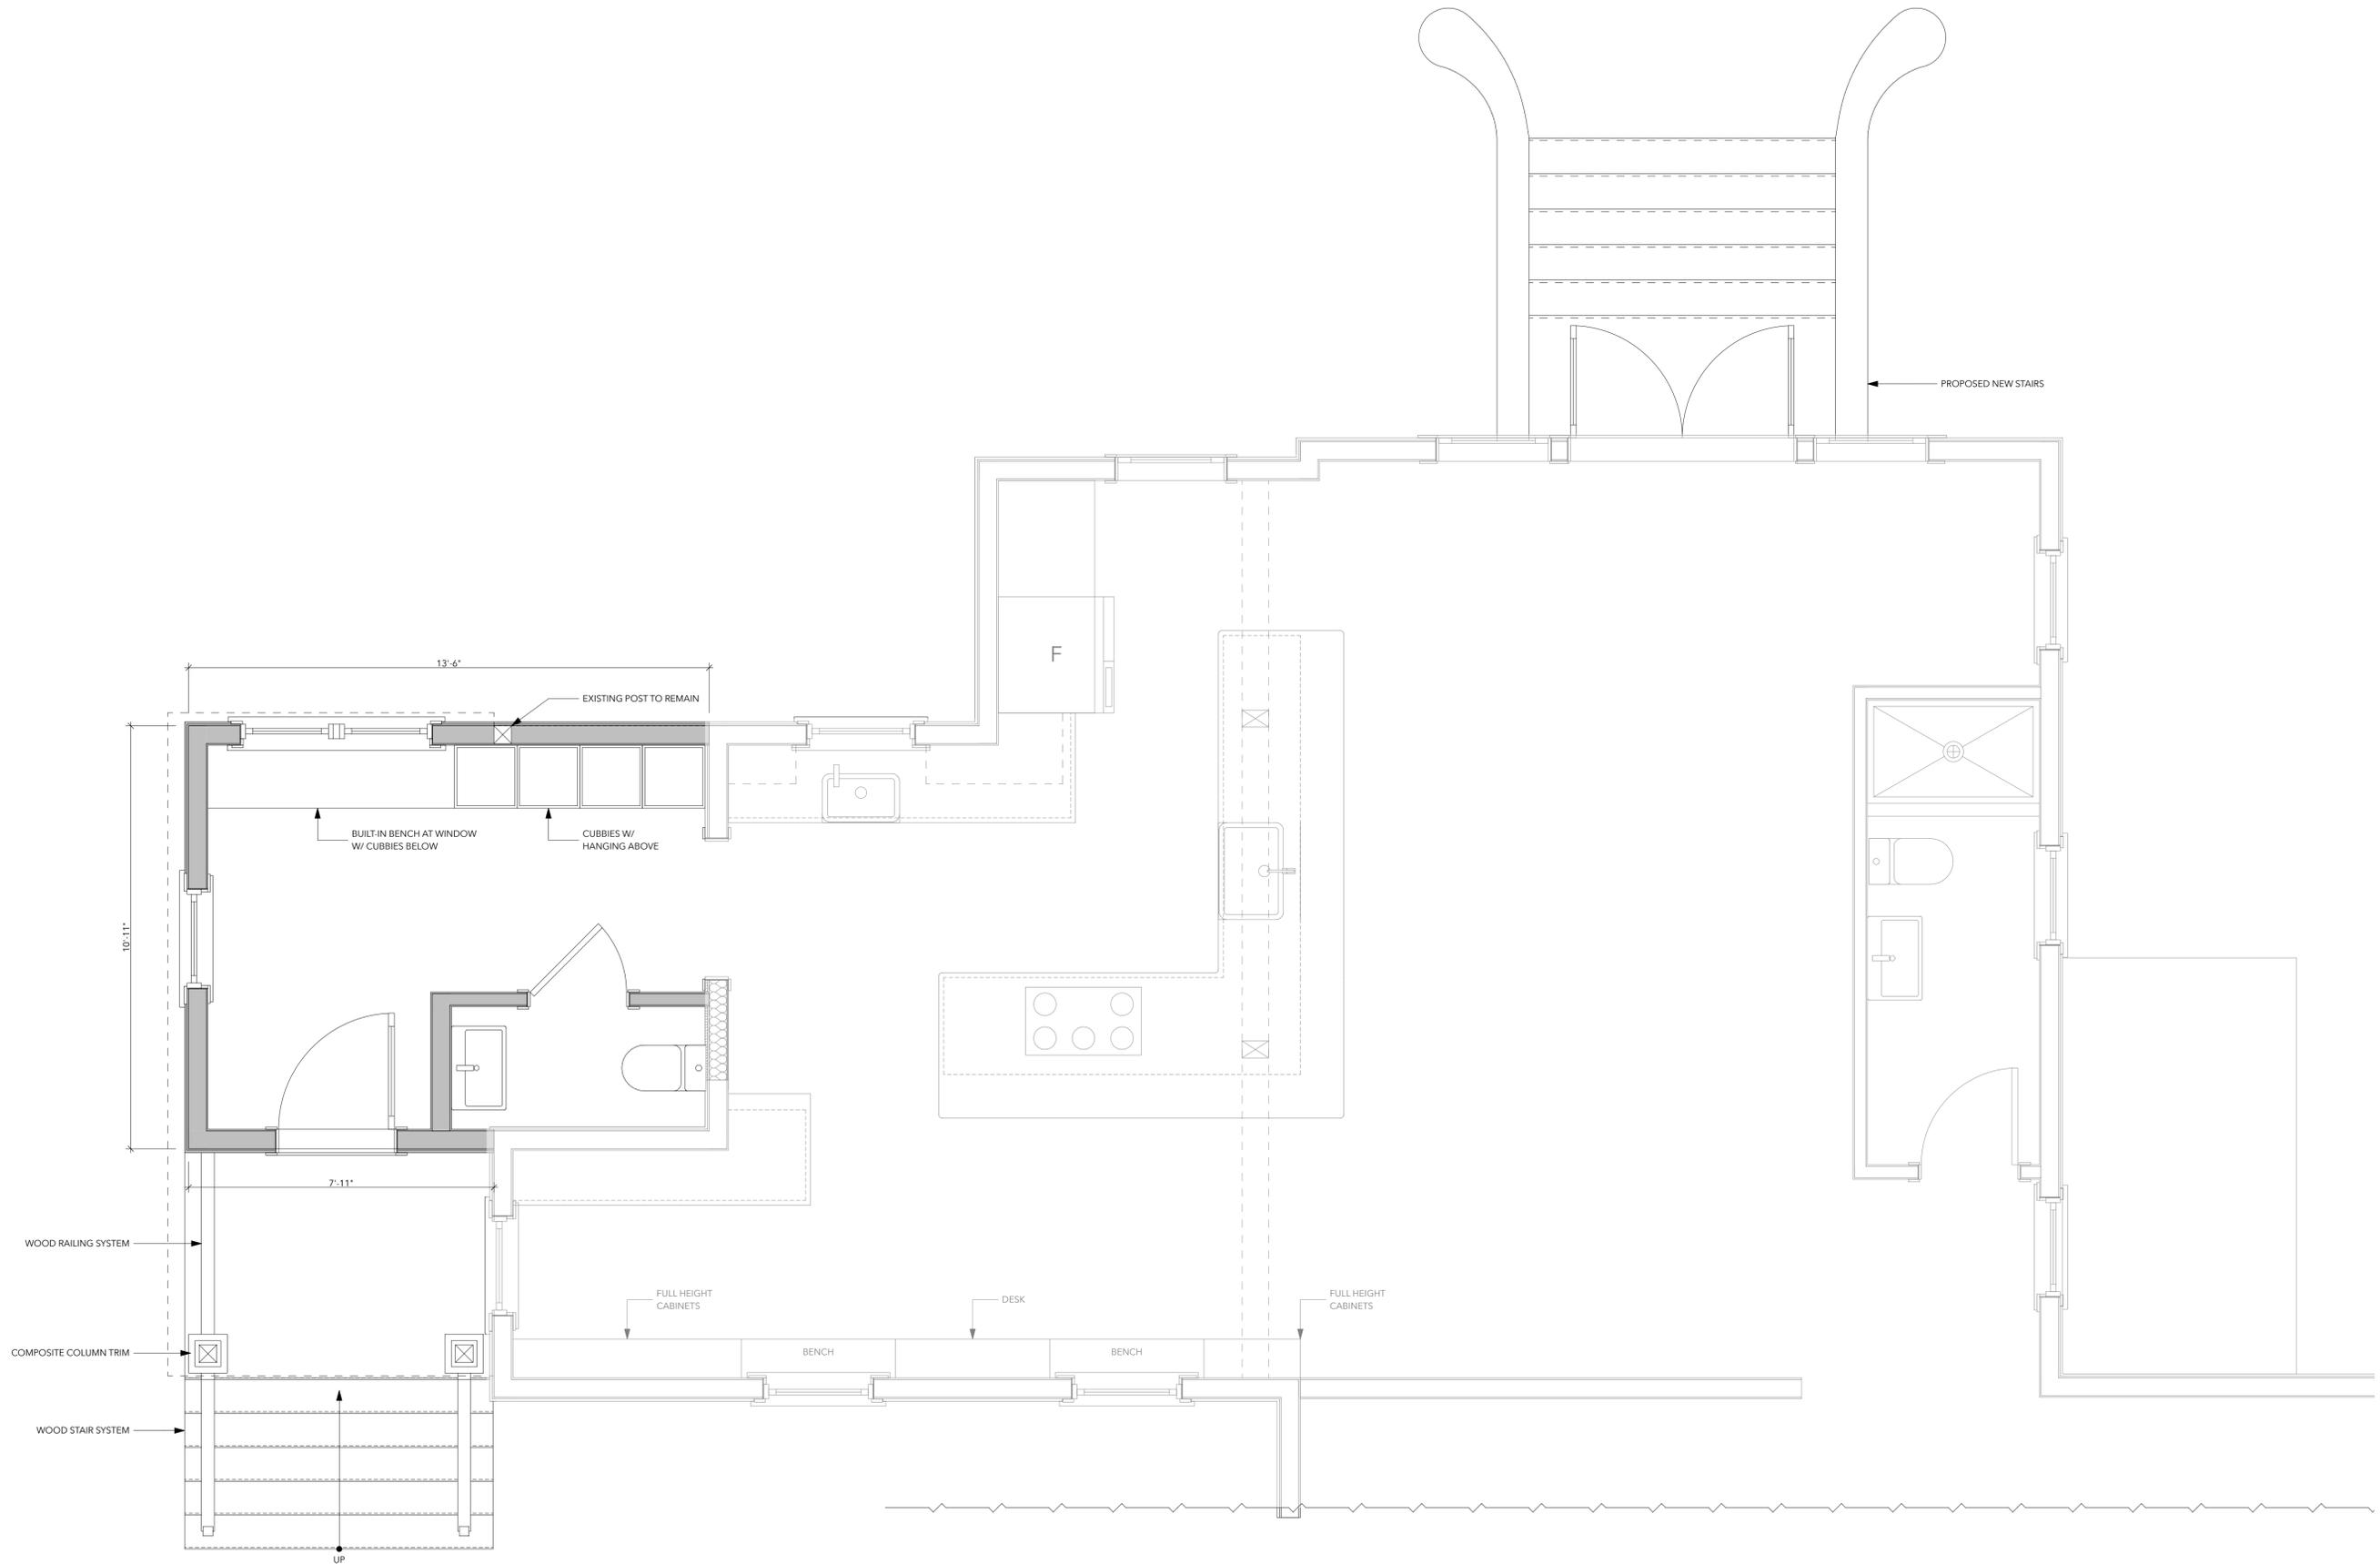


FIRST FLOOR PLAN - PROPOSED

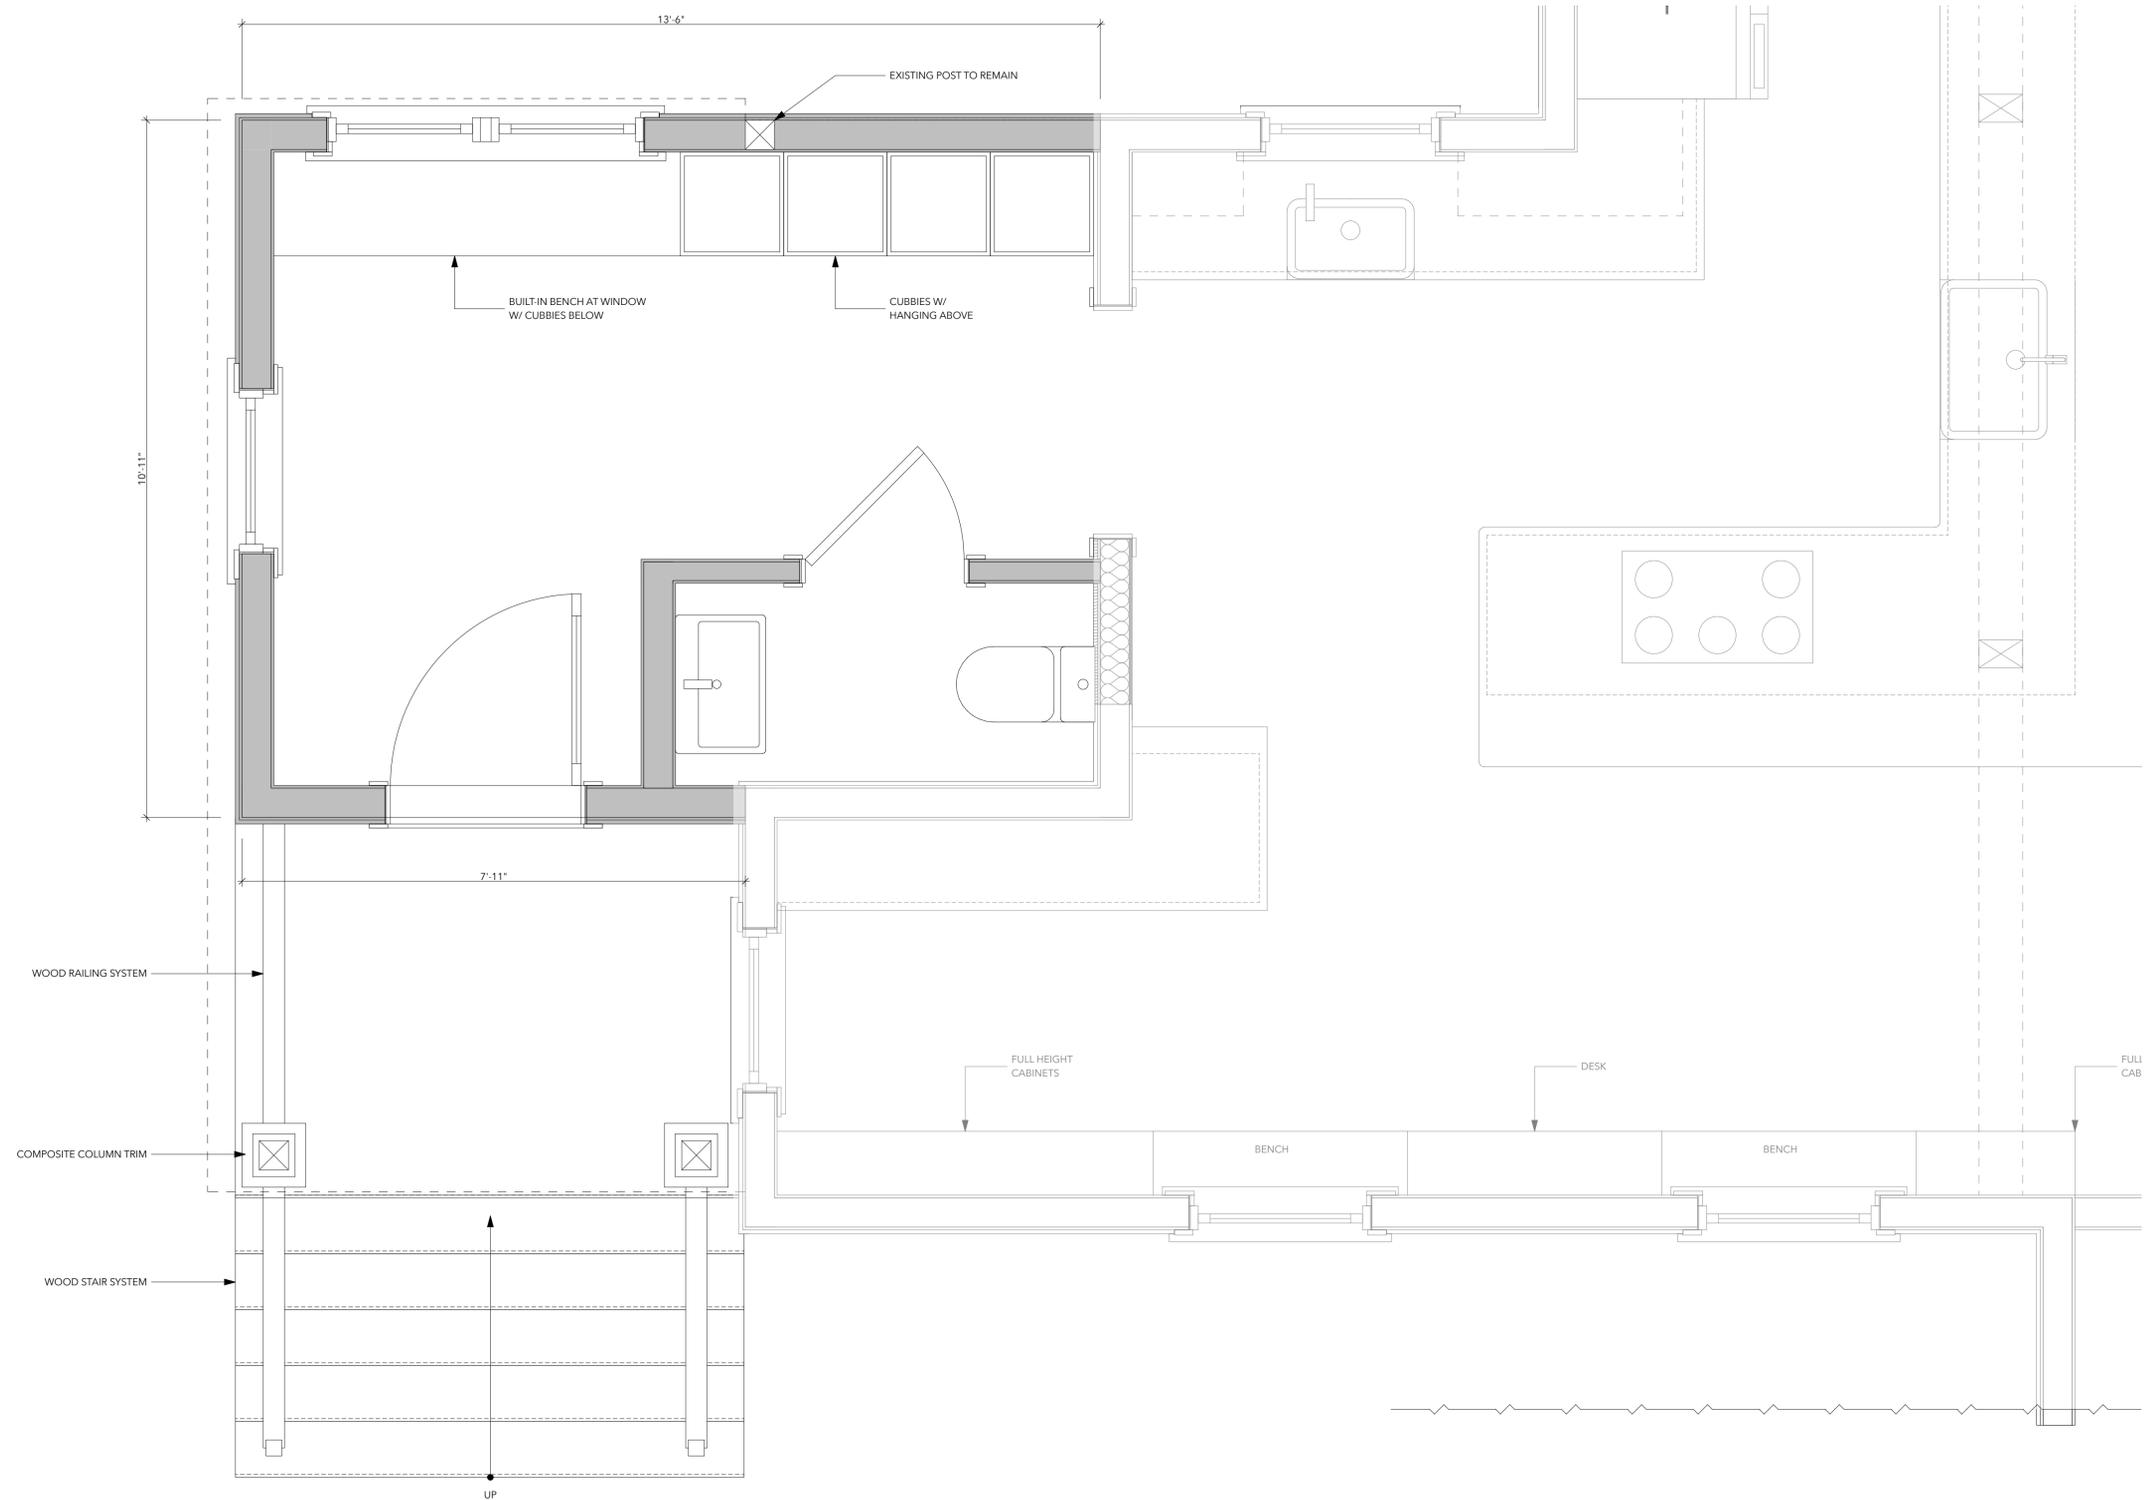


FIRST FLOOR PLAN - PROPOSED

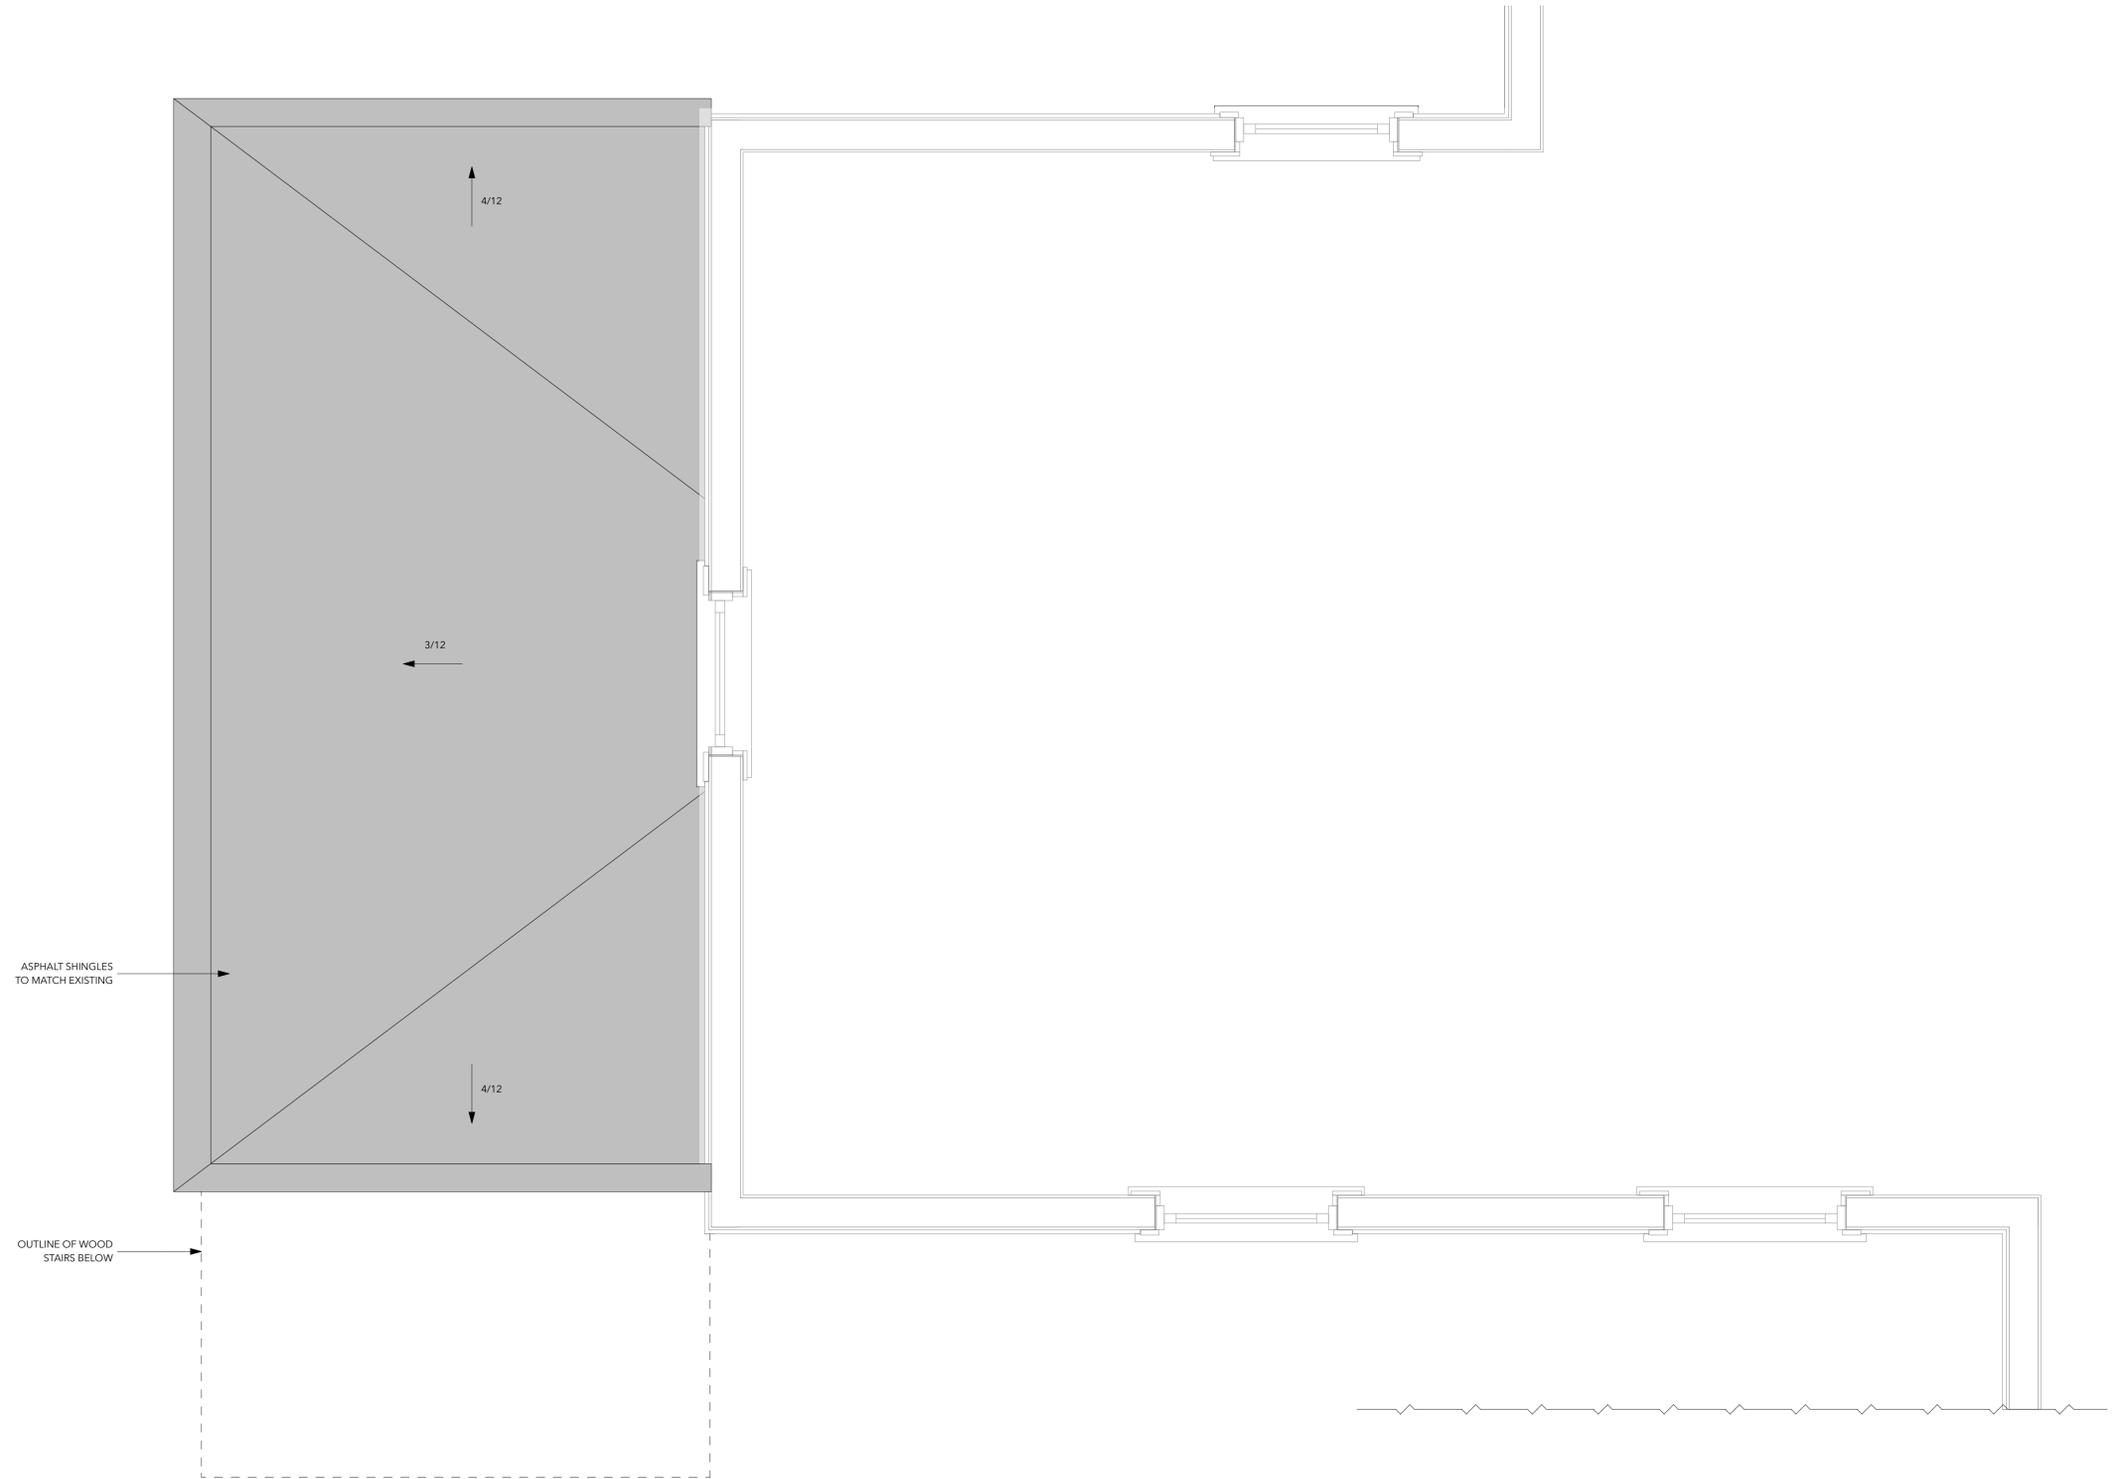


ROOF PLAN - PROPOSED

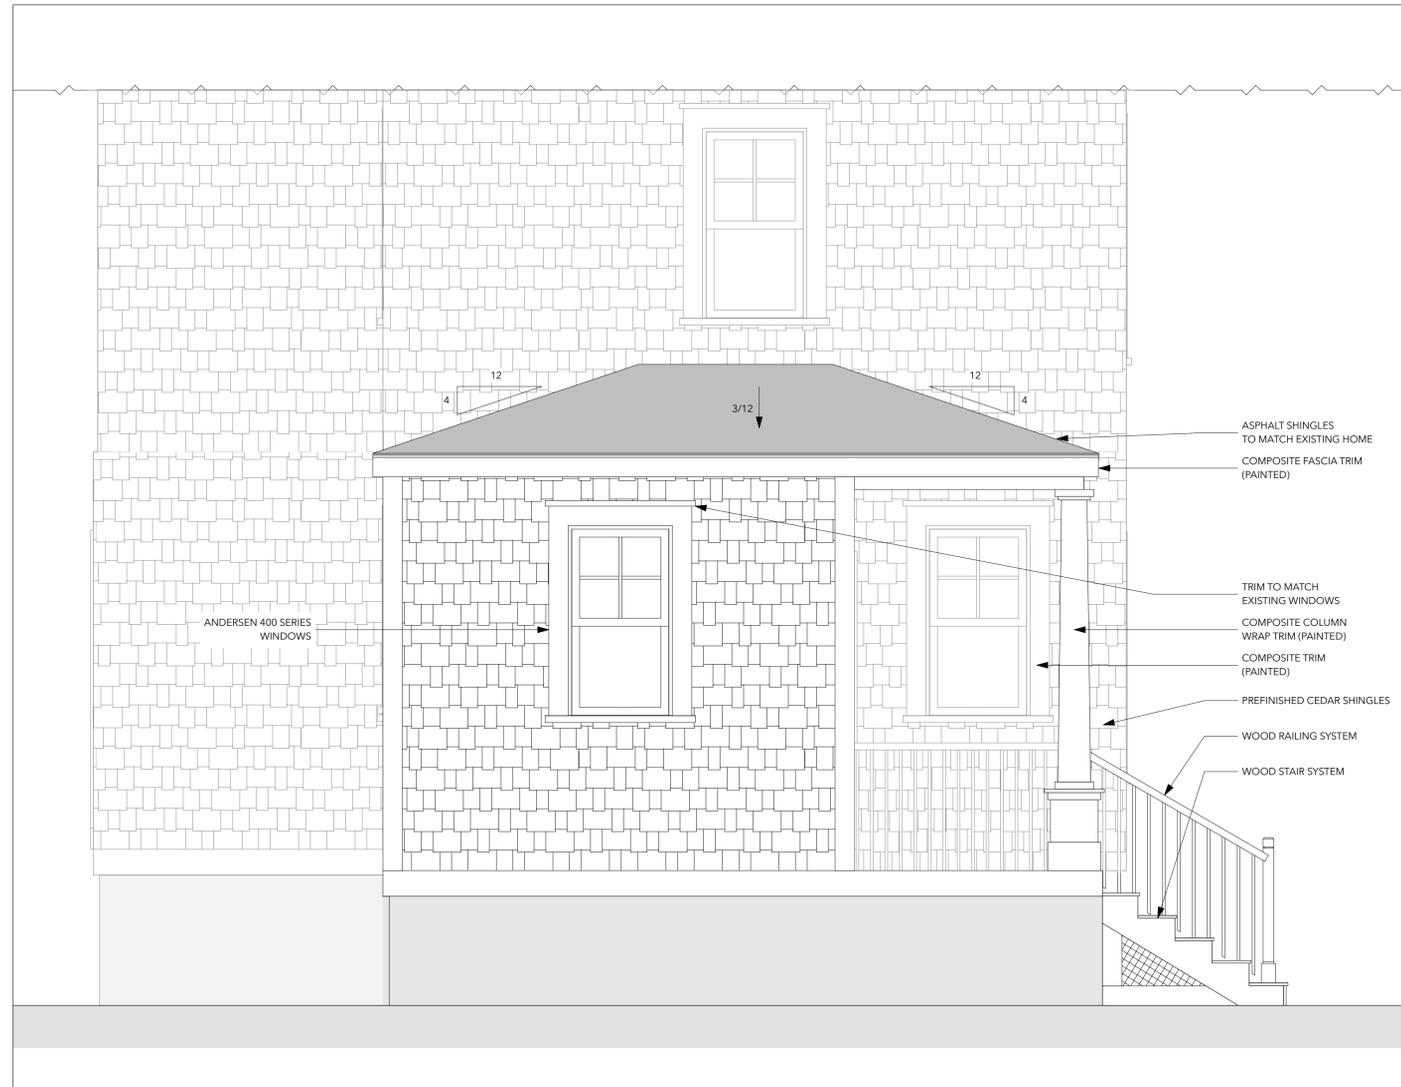

*NORTH ELEVATION - PROPOSED*

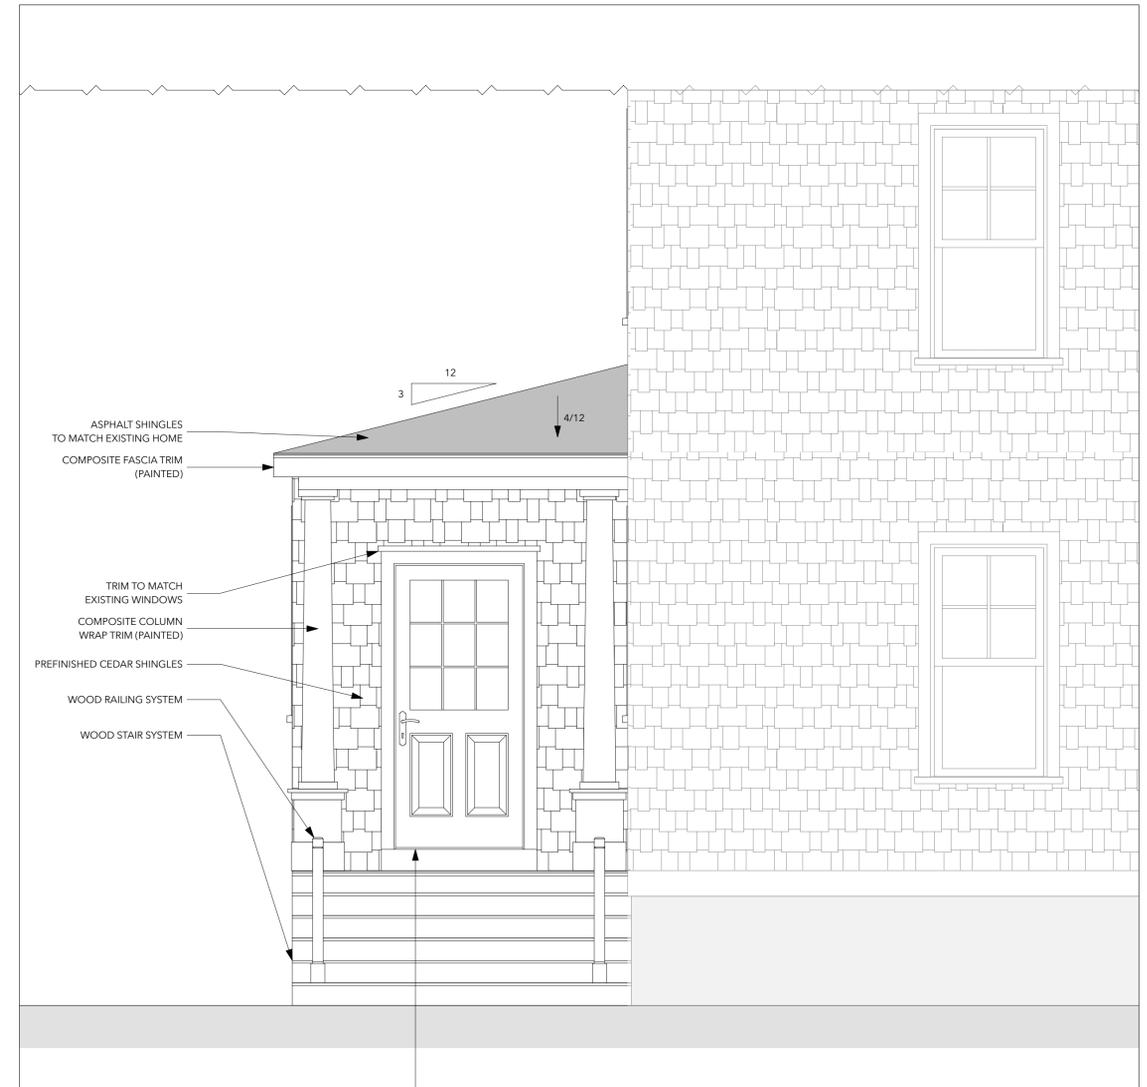

*WEST ELEVATION - PROPOSED*

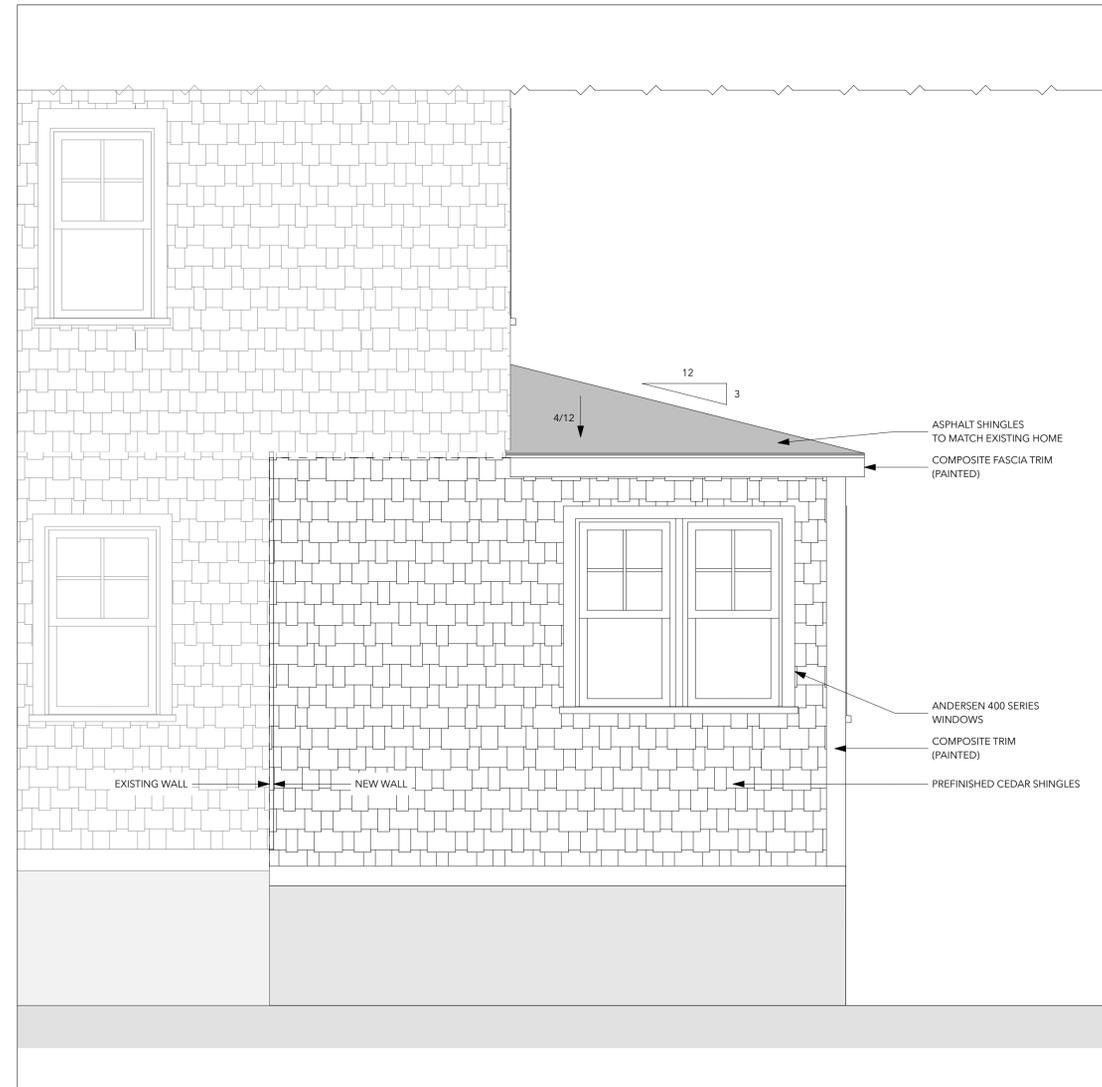

*EAST ELEVATION - PROPOSED*