


z:\domain\projects\0644-045 hope street 125\autocad drawings\0644-045-exco.dwg Plotted: 1/22/2025



SCALE: 1"=20'

0 10' 20' 40'

BRISTOL HARBOR

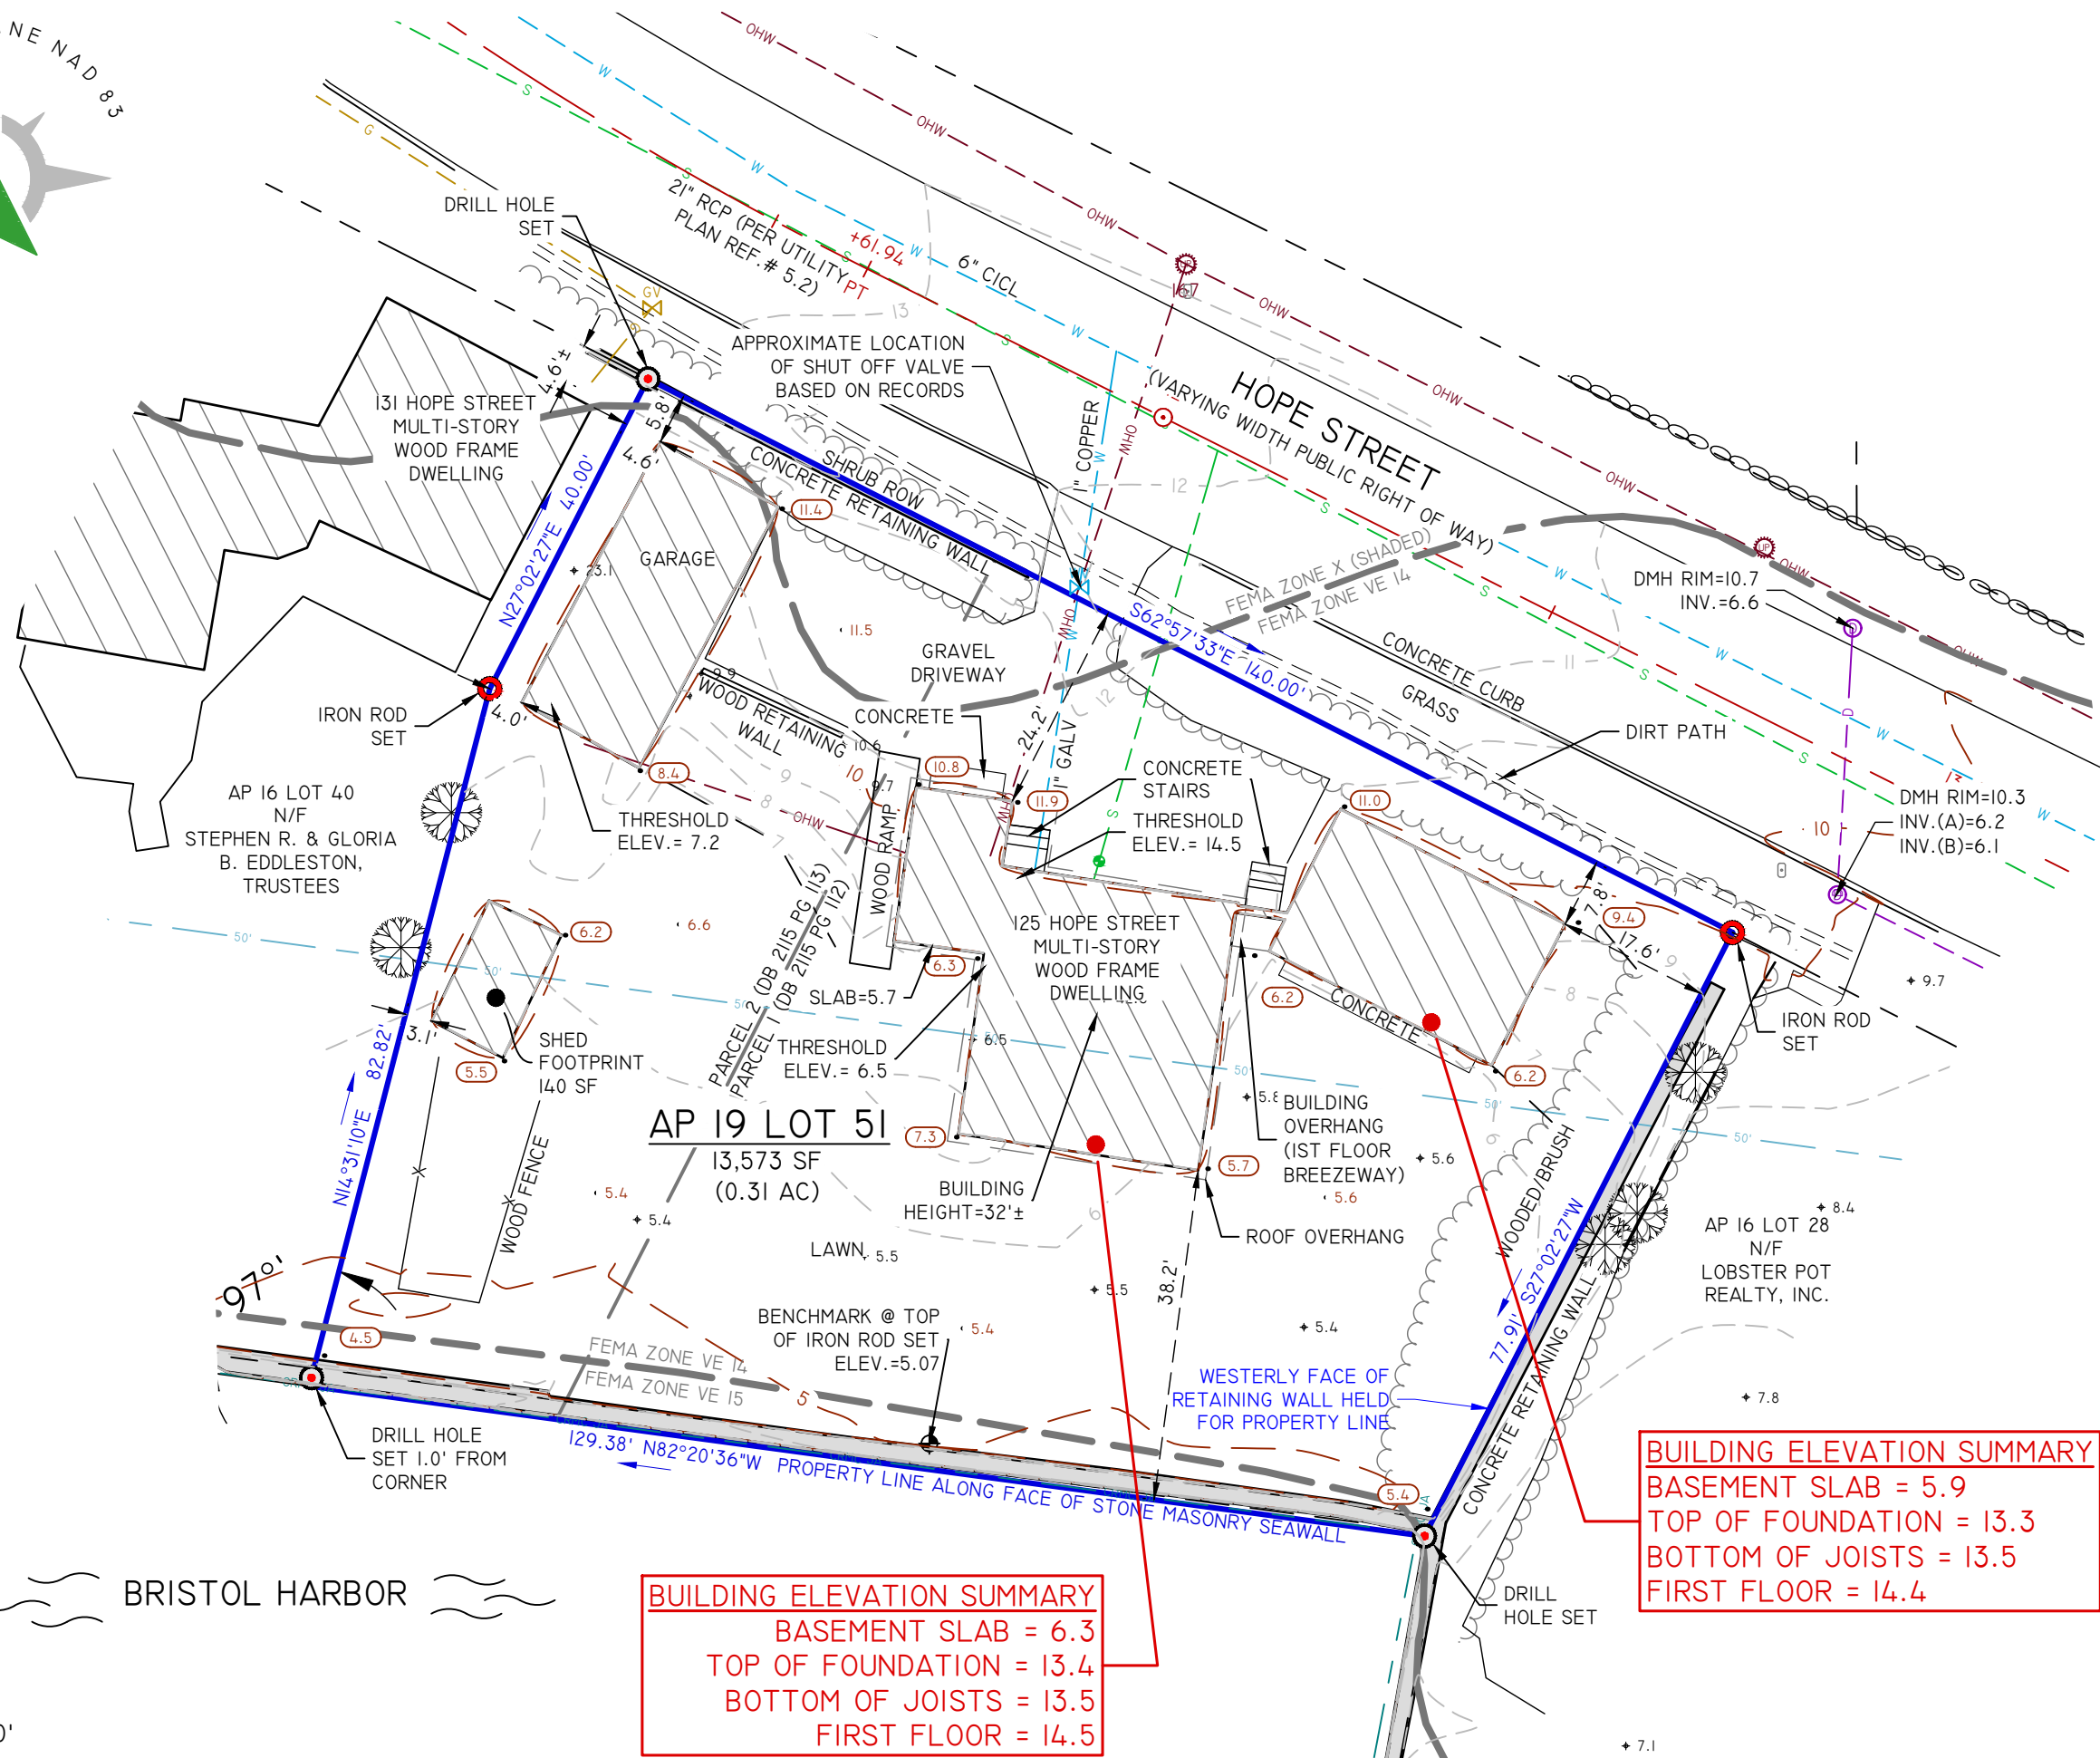

DiPrete Engineering

Two Stafford Court Cranston, RI 02920
tel 401-943-1000 fax 401-464-6006 www.diprete-eng.com

Boston • Providence • Newport

FEMA SITE FIGURE
125 HOPE STREET

BRISTOL, RHODE ISLAND

PREPARED FOR

THOMAS DIPRETE

2 STAFFORD COURT, CRANSTON, RHODE ISLAND 02920

DE JOB No: 0644-045 COPYRIGHT 2025 BY DIPRETE ENGINEERING ASSOCIATES, INC.

DATE: 1/22/2025

SHEET

OF 2