





**32 in. x 80 in. Right-Hand
Inswing 15-Lite Clear Classic
External Grilles Primed
Fiberglass Smooth Prehung
Front Door**

★★★★☆ (50) ✓



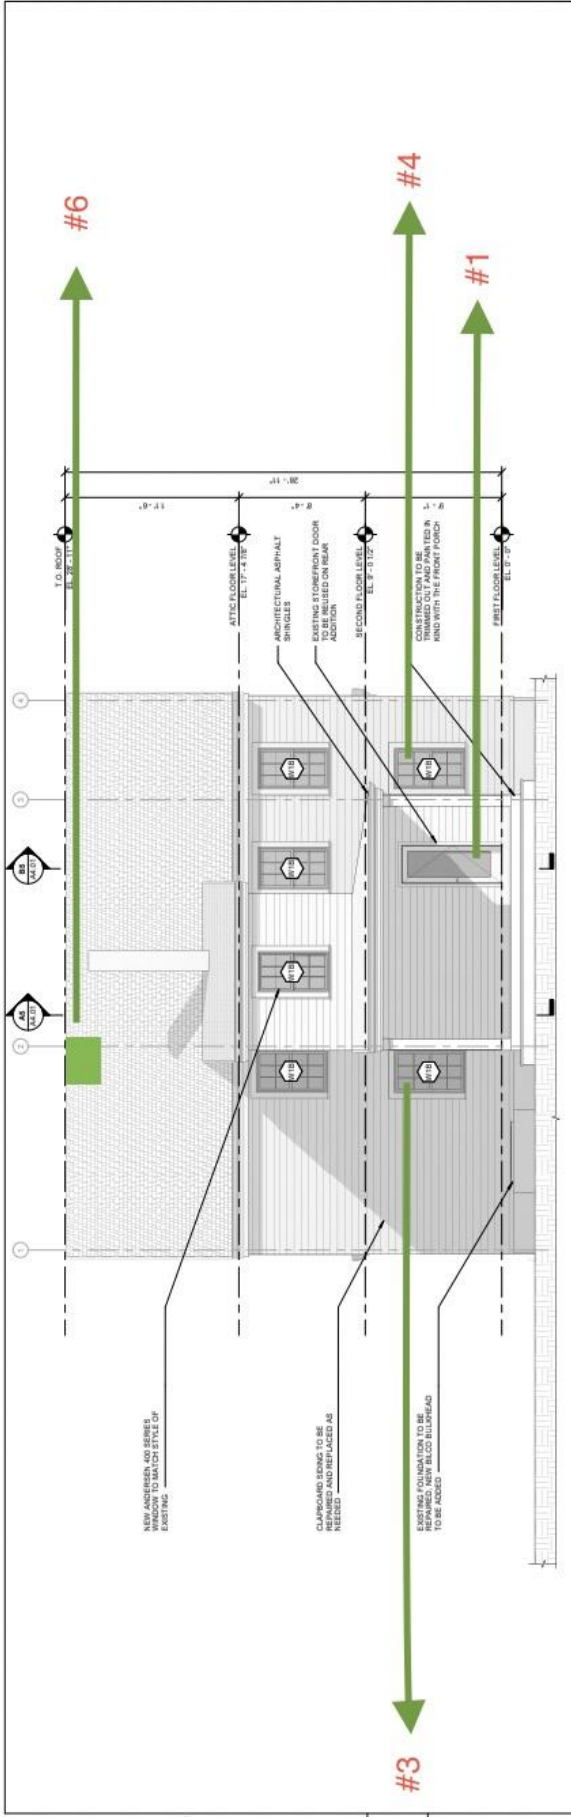

BB
3117
PROPOSED SOUTH EXTERIOR ELEVATION
Scale: 1/4" = 1'-0"

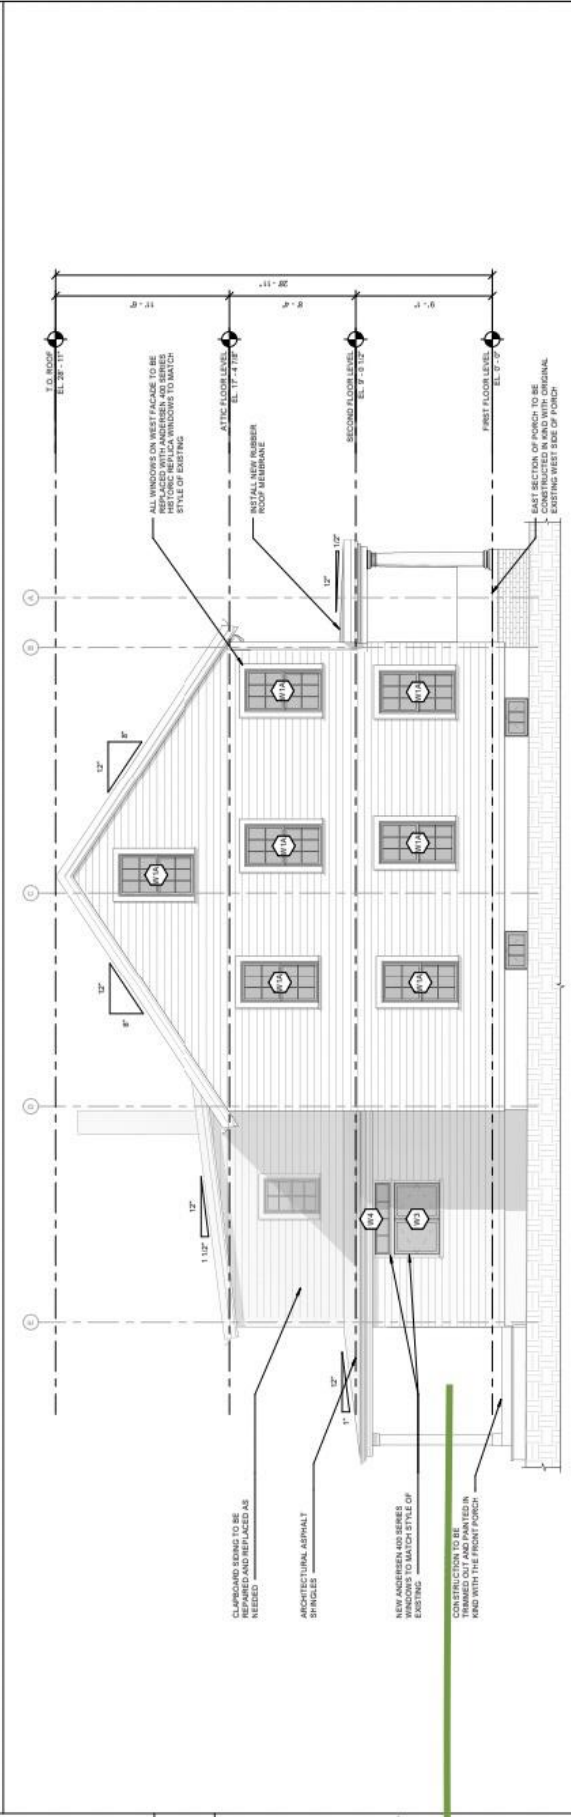

AA
3117
PROPOSED EAST EXTERIOR ELEVATION
Scale: 1/4" = 1'-0"

**72 in. x 80 in. Right-
Hand/Inswing Low-E 15 Lite
Modern White Fiberglass Double
Prehung French Patio Door
w/BBG**

★★★★☆ (6) ✓



