# PETITION TO THE TOWN COUNCIL




DEPARTMENT

## LICENSE REQUEST: STATE STREET SEASONAL OUTDOOR EXPANSION With <u>ALCOHOL SERVICE</u> LICENSE

Expires: May 31, 2024

To the Honorable Town Council of the Town of Bristol: The undersigned hereby respectfully requests of your Honorable Body to be granted a

STATE STREET SEASONAL OUT	DOOR EXPANSI	ON –W/ <u>ALCOHOL SERVICE</u> L	ICENSE	
NAME OF ESTABLISHMENT: Bush				
ADDRESS: 55 SMAC	47			
PROPOSED NUMBER OF SEATS: 2	-6			
*HOURS OF OPERATION:  *hours of outdoor service of food and drir than 11:00 p.m., on Friday and Saturday.	rk shall cease 10:00	p.m. on Sunday through Thursday,	l no later	
Petition Fee \$100  A line drawing or plat plan stamped by a license professional showing entire parking area to be used along with the number of placement or location of tables & seats w/ approximate dimensions of each.  Certificate of Liability Insurance (no less than \$1,000000 naming the town additionally insured.  Photos or other graphic representation—including color & materials of furnity				
Please attend the Council Meeting on <u>JULY 12, 2023</u>	SIGNATURE:	J.		
Petition must be returned by	NAME: ADDRESS:_ TOWN: /	600 40°8 61105		
Petition mailed on	DATE OF B BUSINESS HOME TEL	JUL 12 2023 MEETING	<u> </u>	
TAX STAMP	EMAIL:		- 60	
*BY SIGNING THIS PETITION, I CONSENT TO EXAMINATION AND RELEASE OF RECORDS AND INFORMATION REGARDING MY BACKGROUND, INCLUDING POLICE RECORDS, EDUCATIONAL INFORMATION, RESIDENCE RECORDS, AND ANY COURT RECORDS.				

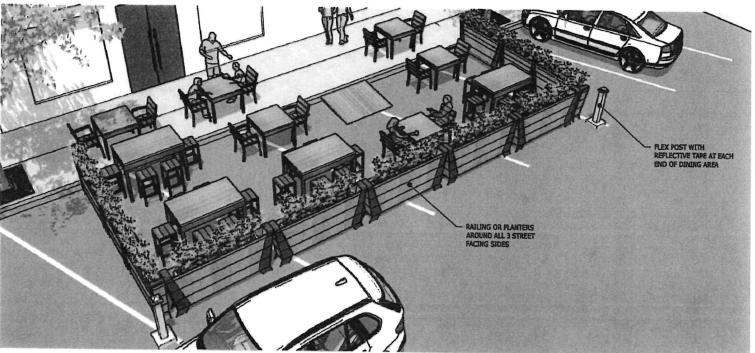

# Lower State Street Proposed Design for Outdoor Dining Area Perimeter

Wood Material Construction - Dark edge band with natural lighter wood center

Planters on top of wood barriers

# Description

Our Outdoor Black Metal Armchair With Punched Hole Mesh is of the highest quality, and is designed for commercial grade foodservice needs. This product is protected by our one year product warranty.

Seat Width:17"

Seat Depth:17"

Dimensions: 35"H x 25"L x 22"W

Weight: 12 LBS.

Seat Height: 17"

Description

6/8/23, 2:00 PM Page 3 of 7

# Due to high demand \$500 minimum order required

#### Home

Chairs

L. Outdoor Black Metal Armchair With Punched Hole Mesh





BLACK

# Description

Yourrestaurant will look great with this durable, foodservice grade Outdoor Wrought Iron Table in black. This table fits in nicely for restaurants desiring a traditional design and is made of the highest-quality material. This table will satisfy for years to come by offering style, and durability, and is backed by our customer satisfaction return policy and our best price guarantee.

Dimensions & Weights

Weight: 28lbs

Table Top Size: 28" x 28" Square

Height: 30"H

**Specifications** 

Color: Black

Material: Wrought Iron

Outdoor Use




LLI Planning Guide

@ FAG

6/8/23, 2:01 PM Page 3 of 5

## Due to high demand \$500 minimum order required



 

#### Home

- Tables Complete Sets
- Outdoor Dining Height 28" Square Wrought Iron Table

⊕



 $https://www.restaurantfurniture plus.com/products/outdoor-w...W56bgwYdxVeK510IP8WnVxyCHkceC9FF8pfRoCoqIQAvD\_BwE$ 

6/8/23, 2:01 PM Page 1 of 5

Height (to bottom of ribs)

9 Feet Disametel
75 Inches

Maximum Height 98 Inches

Umbrella Pole Diameter 11/2 Inches

Color Black

Fabric Weight 260 GSM

Features Automatic Tilting

Fade Resistant

Mold and Mildew Resistant

Powder Coated Frame

UV50+ Sun Protection

Water Repellent

Frame Material Aluminum

Lift Type Crank


Material Solution Dyed Acrylic

Pole Color Black

Shape Round

Type Umbrellas

#### Related Items

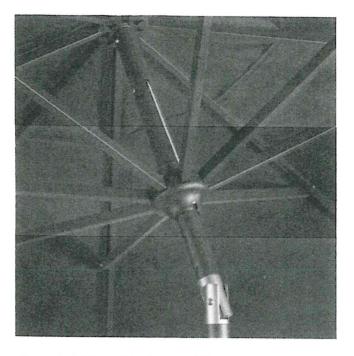

#### Crank Lift with Auto-Tilt

Its easy-to-use crank lift mechanism with lock-in-place design makes it easy to open during the day, close after hours or during inclement weather, and store in the off-season. Plus, its automatic tilting feature allows you to use the crank to adjust how the umbrella tilts and create the perfect balance of sun and shade.



#### Solution-Dyed Acrylic Fabric

This fabric is made of 260 GSM, solution-dyed acrylic fabric that is both water-repellent and moldand mildew-resistant. The high-luminosity fabric is also fade-resistant and has UV50+ sun protection to last for 3-5 years. This umbrella also repels dirt and is easy to clean.





#### **Aluminum Construction**

This umbrella's aluminum ribs and 11/2" aluminum pole allow it to be lightweight yet durable to withstand consistent use in your establishment.



### Convenient, Stylish Design

A single vent in this breathable canopy allows air flow to increase stability. Plus, its black color is sure to add a colorful touch to any space, making it perfect for parties, picnics, or other catering events. The included velcro tie keeps the umbrella closed for easy storage.





home (https://48barriers.com/)

all products (https://48barriers.com/products/)

about (https://48barriers.com/about-us/).

<u>blog (https://48barriers.com/blog/)</u>

contact us (https://48barriers.com/contact-us/)





(<u>htt</u>







#### Concrete Bin Block

2'x2'x6' Concrete Bin Blocks are a generic term to describe interlocking, stackable concrete blocks. Made with leftover concrete and a great low-cost alternative to jersey barriers. Concrete Bin Blocks carry many names: Ecology blocks, lug blocks, mafia blocks, knob blocks, v-blocks, waste blocks, storage blocks, and others. Pair this with our Concrete Block Lifter (https://48barriers.com/products/bin-block-lifter/) to easily assemble the structure you need.

Bin Block dimensions vary by location.

Dimensions

2' H x 2' W x 6' L (Full Block) Weight: Approx. 3,600 lbs 2'H x 2'W x 3' L (Half Block) Weight: Approx. 1,800 lbs

Various sizes available depending on location: 2.5'H x 2.5'W x 5'L Weight: Approx. 4,700 lbs

Get a Ouer-

Or Call Us Below:

2 866-744-0281(tel:+18667440281)

Category: Bin Blocks (https://48barriers.com/product-category/bin-blocks/)

# APPLICATION FORM OUTDOOR DINING PERMIT


Application Fee(s) Payable to: Town of Bristol


CONTACT INFORMATION Business name: Here's - oF Przn B45601 Business address: 55 state st Business phone number: 401 -253-2550 Gregory CAPOS Owner/manager: Gregoly GATOS @ GMAIL. COM Owner/manager email address: 24-hour contact number: 401-0588-2028 (In case of issues outside normal business hours) Redord PHOS Property Owner Property Owner Address 55 5 mb 50 **BUSINESS INFORMATION** Business hours of operation: Is this business currently approved to operate as a restaurant? Yes No Do you have a current common victualler license? □ Yes □ No Are all health inspections current and valid? □<del>/Ye</del>s □ No **DINING INFORMATION** Is the proposed outdoor dining area extending beyond your store front? 

Yes Tho If yes, is a letter from the adjacent landlord granting the right to utilize their space?  $\Box$  Yes  $\Box$  No Have you attached a plan of the proposed dining area? ☐ Yes ☐ No How many tables and chairs would you like to put in the outdoor dining area? 5 tables chairs What are the hours of operation for the existing establishment and the proposed outdoor dining area. Will you be using umbrellas or an awning? ☐ Yes\* □ No Carolos encloses in Proviet \*If yes, describe the furniture that will be used for dining. Describe the type of barrier which will surround the seating area. enclosed in Packet It is recommended that photos of the proposed burrier, furnisme and shade coverings be provided Will there be lighting in the exterior area of the premises? Yes I No

Ext Front	String bounts	
Does this business have a current lic	cense for on-premises liquor consumption	n? □Æes □ No
Do you intend to serve alcohol in	the outdoor dining area? Yes 🗆 1	No
T	own Approval Signatures Required	<u>d</u>
Building Inspector	Comm. Develop. Director	Fire Chief
Public Works Director	Police Chief	
TOWN OF I	BRISTOL LIABILITY DISCLAIMER ING LICENSE ON PUBLIC PROPE	S FOR RTY
is potentially exposed to significan	License in serving persons with food and at liability for injuries and damages to thoms served. Your acceptance and exercise aware of this potential liability.	e nersons served or to others who
If the outdoor dining area will occumust first deliver to the Town evisingle occurrence and \$2M in the be named as an additional insured indemnify and hold harmless the	apy Town-owned land or a portion of the dence of general liability insurance in a aggregate for bodily injury or property d. The Applicant shall by signature below Town of Bristol, its agents and employed for personal injuries or damages and/or personal injuries or damages and or p	amage claims and the Town shall the Applicant agrees that it shall the Applicant agrees from and against any and all
The Town of Bristol, the Town Coits employees, officers and affiliate result from the exercise of this Lice	ouncil acting as the Local Licensing Authers shall not be liable to the Licensee to of ense.	nority, and the Board of Health, thers fnjury or damage shall
Signature of Applicant	. ///	Data: 6/3/23

\* 2

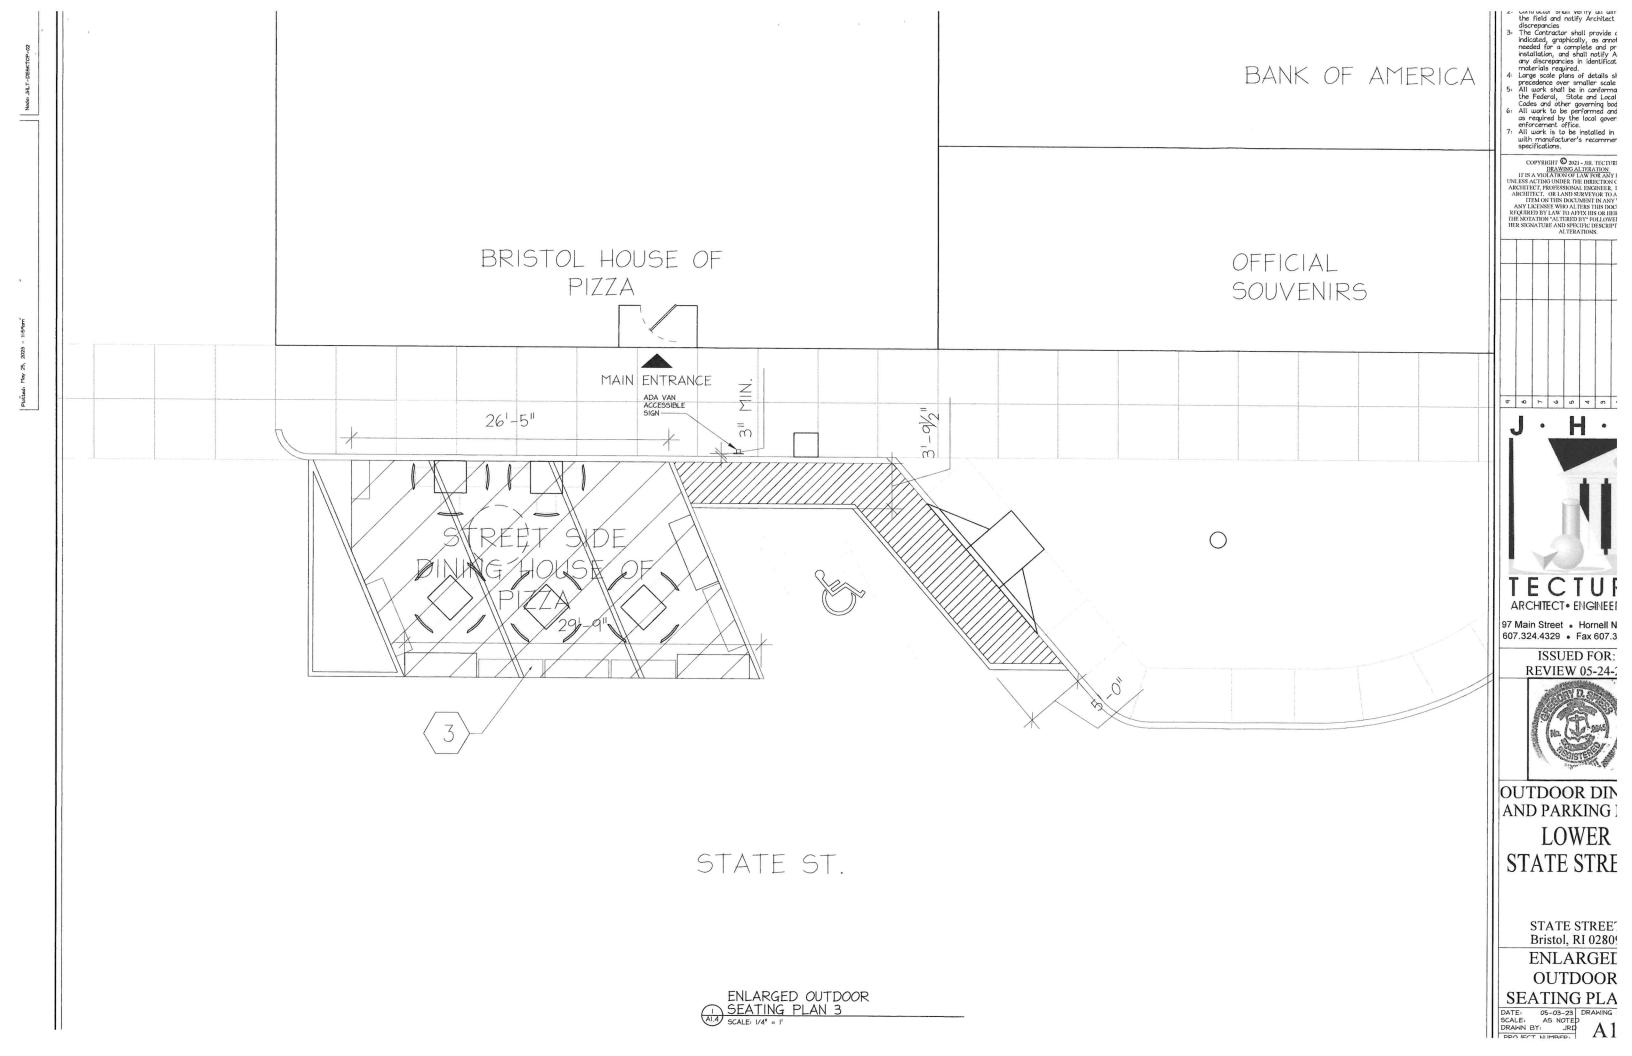

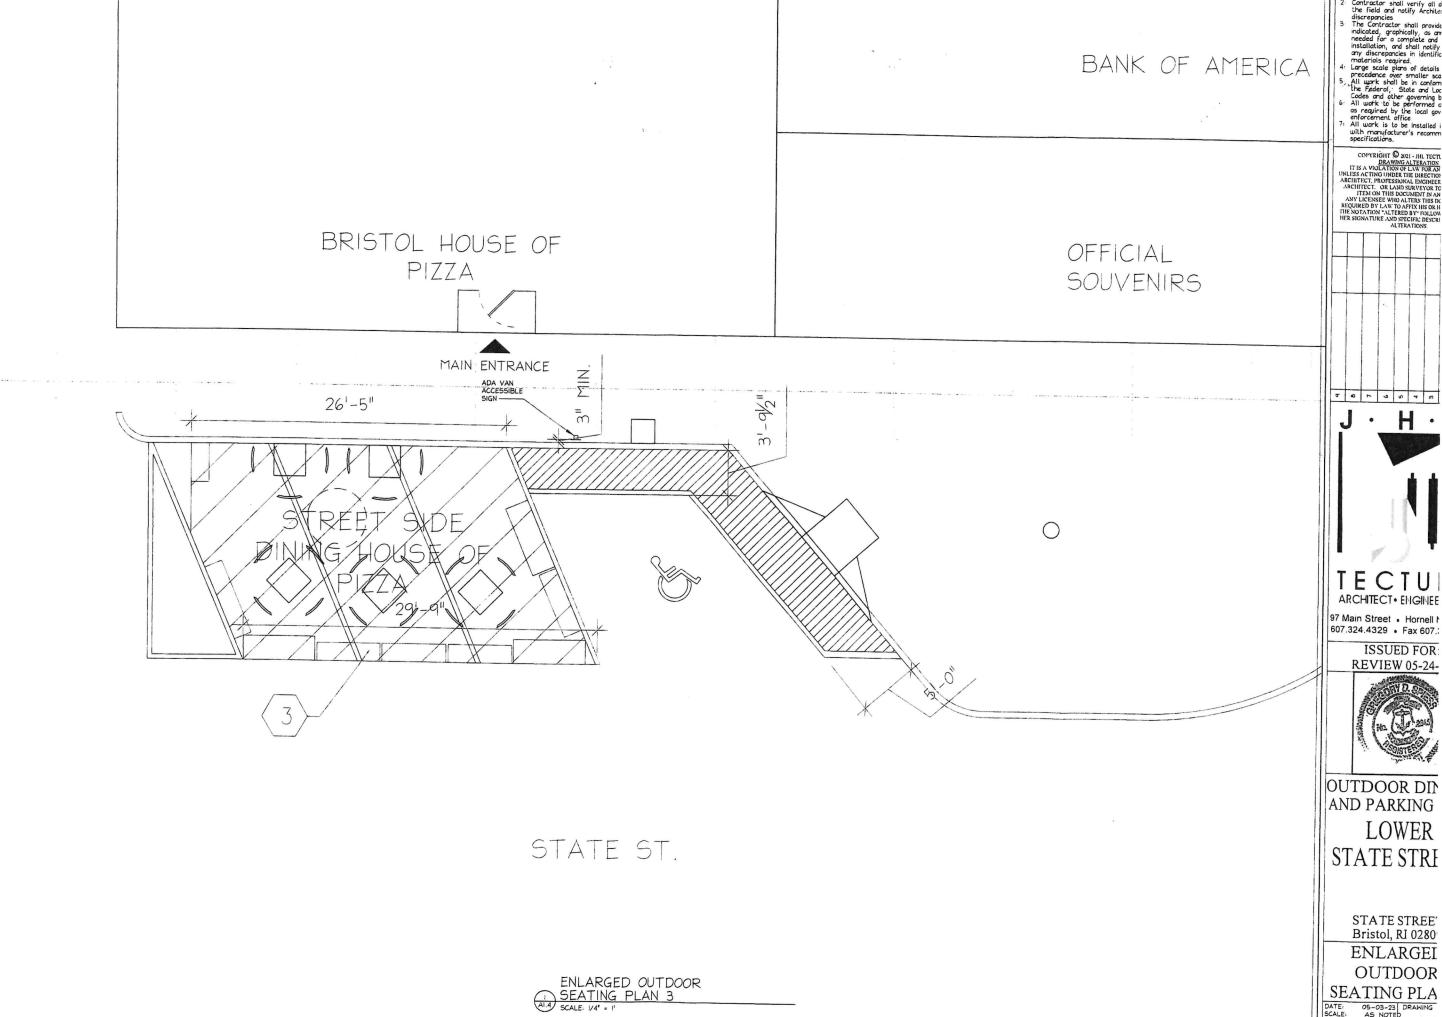


TECTU ARCHITECT • ENGINEE

**REVIEW 05-24-**




OUTDOOR DIN AND PARKING LOWER

**ENLARGEI** OUTDOOR SEATING PLA DATE: 05-03-23 DRAWING SCALE: AS NOTED

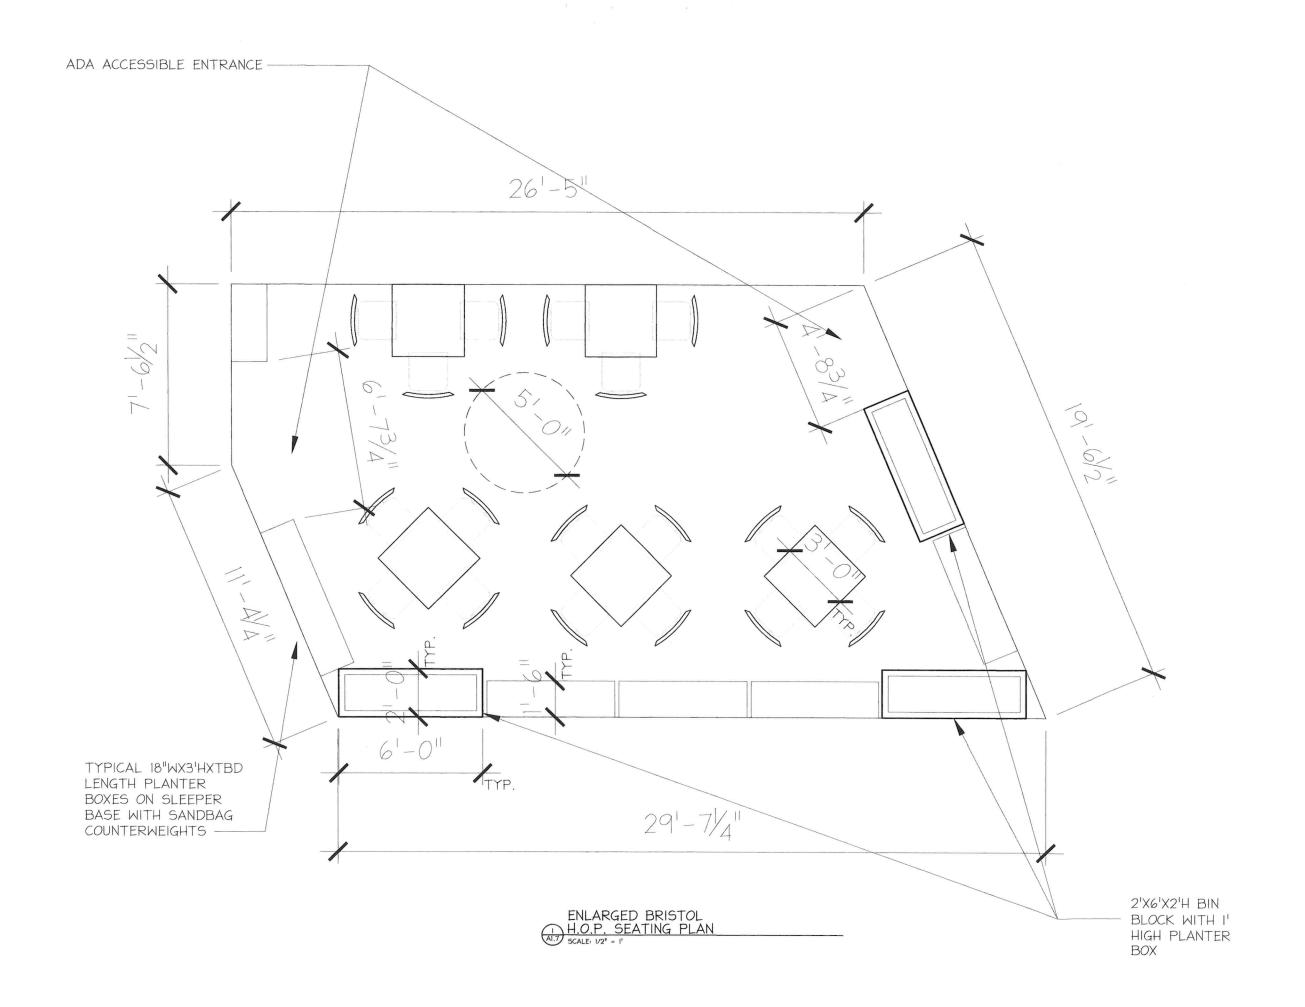

the Field and notify Architect discrepancies
3: The Contractor shall provide (indicated, graphically, as annot needed for a complete and prinstallation, and shall notify A any discrepancies in identificat materials required.
4: Large scale plans of details signetated and the scale of the sc

COPYRIGHT © 2021-JHL TECTUR
DRAWING ALTERATION
IT IS A VIOLATION OF LAW FOR ANY I
UNLESS ACTINO UNDER THE DIRECTION OF
ARCHITECT, PROPASSIONAL ENGINEER, I
ARCHITECT, PROPASSIONAL ENGINEER, I
ARCHITECT, STORYSSIONAL ENGINEER, I
REPORT OF THE STORYSSIONAL ENGINEER
THE NOTATION "ALTERED BY FOLLOWE!
HER SIGNATURE AND SPECIFIC DESCRIPT
ALTERATIONS.

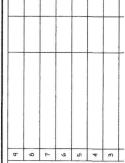



ARCHITECT • ENGINEE!

97 Main Street . Hornell N 607.324.4329 • Fax 607.3

> ISSUED FOR: **REVIEW 05-24-2**



OUTDOOR DIN AND PARKING LOWER STATE STRE

STATE STREE' Bristol, RI 0280

ENLARGED BRISTOL H.C LAYOUT PLA

DATE: 05-24-23 DRAWING SCALE: AS NOTED DRAWN BY: CRC DDQ IECT NI IMBED.



### **TOWN CLERK'S OFFICE**

Melissa Cordeiro, Town Clerk

10 Court Street Bristol, RI 02809 Tel. 401-253-7000 Fax. 401-253-2647 Email:Mcordeiro@bristolri.gov

#### MEMORANDUM

TO:

Steven Contente

TOWN ADMINISTRATOR

FROM:

Melissa Cordeiro

COUNCIL CLERK

DATE:

June 19, 2023

RE:

Gregory Gatos, Bristol House of Pizza, 55 State Street - Request for State Street Seasonal Expansion

with Alcohol Service License

May we please have your recommendation or the recommendation of the department head you deem appropriate in order for the Council to review the request at the regular Town Council Meeting to be held on **July 12, 2023**.

All items for this docket must be received in the Clerk's office before 12:00 noon on Wednesday, <u>July 5, 2023</u>. All and any items received after the deadline will be held until the next council agenda.

Thank you for your cooperation and prompt reply. Attachment

treet 2809 7000 2647 .gov			