




A
1.01 Windgate Double Hung Window
Single Window
SCALE: 3/4" = 1'-0"
Finish: White Exterior/White Interior
1st Floor 5 Thus Req'd

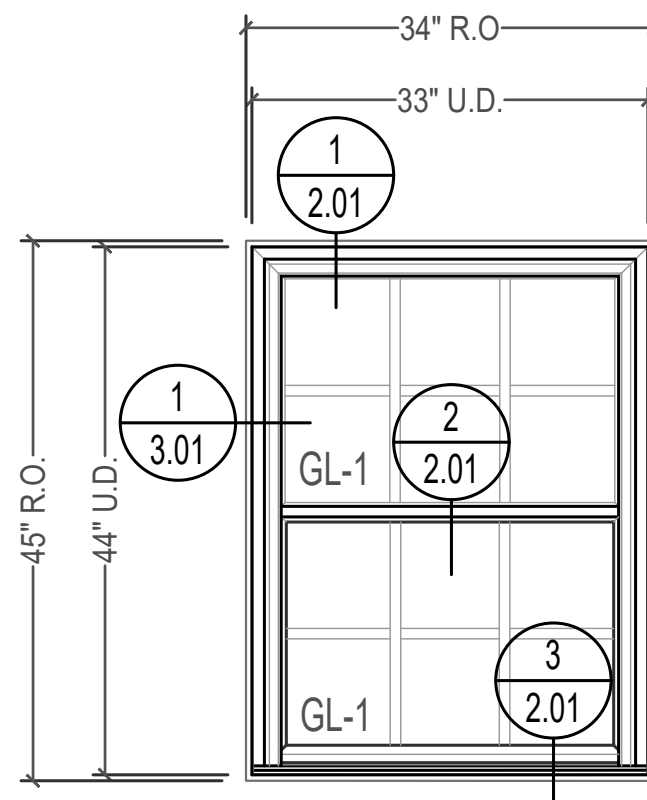


B
1.01 Windgate Double Hung Window
Single Window
SCALE: 3/4" = 1'-0"
Finish: White Exterior/White Interior
Kitchen 1 Thus Req'd

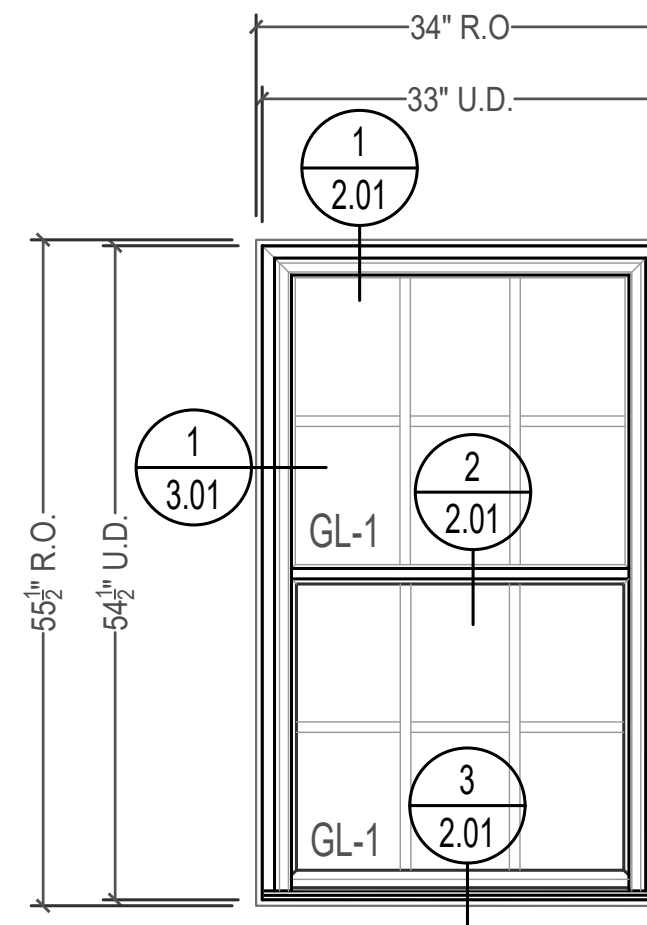


C
1.01 Windgate Double Hung Window
Single Window
SCALE: 3/4" = 1'-0"
Finish: White Exterior/White Interior
2nd Floor 6 Thus Req'd

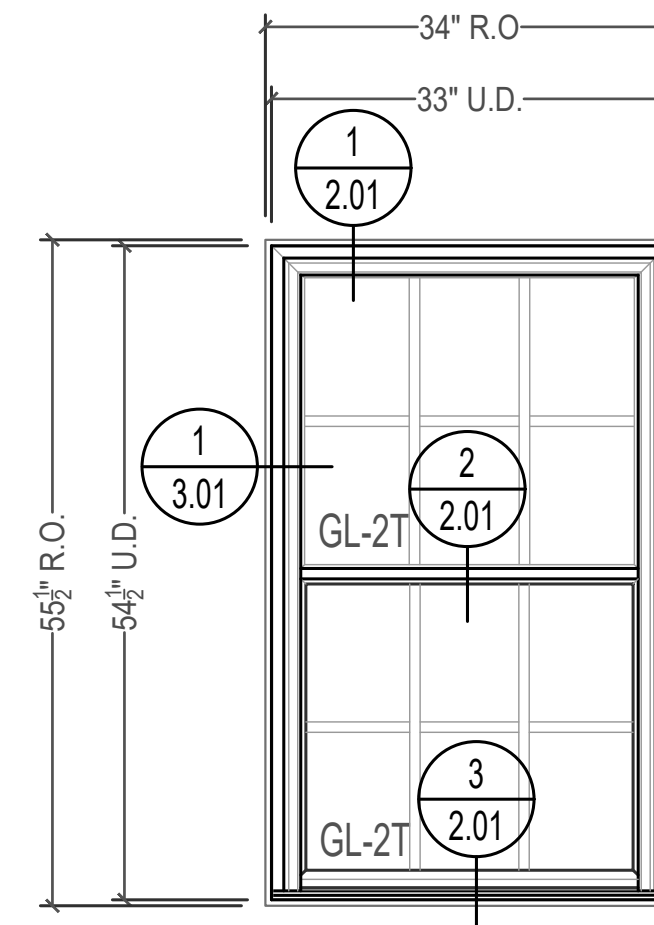

C-T
1.01 Windgate Double Hung Window
Single Window
SCALE: 3/4" = 1'-0"
Finish: White Exterior/White Interior
2nd Floor - Tempered 1 Thus Req'd

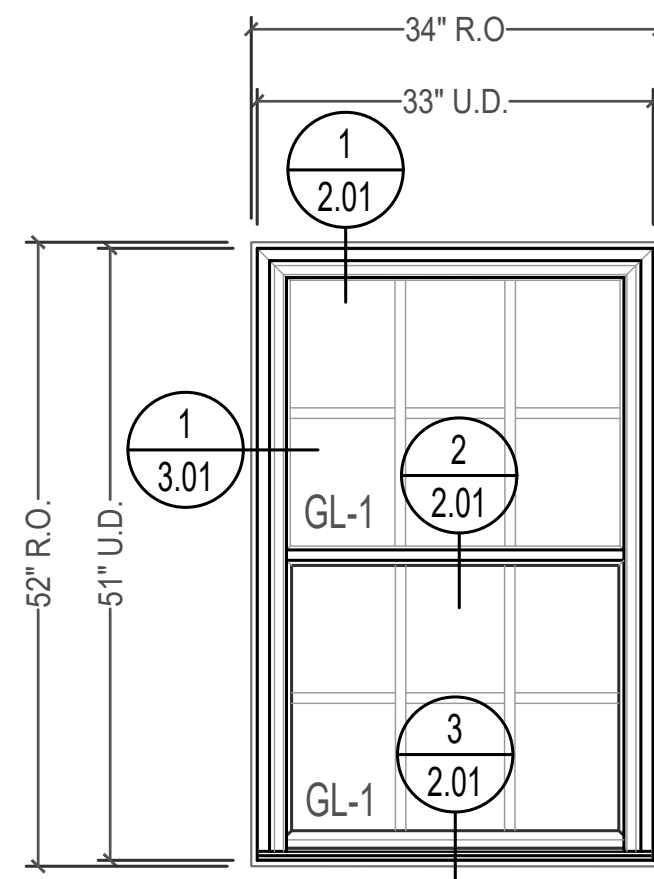


D
1.01 Windgate Double Hung Window
Single Window
SCALE: 3/4" = 1'-0"
Finish: White Exterior/White Interior
Attic 1 Thus Req'd

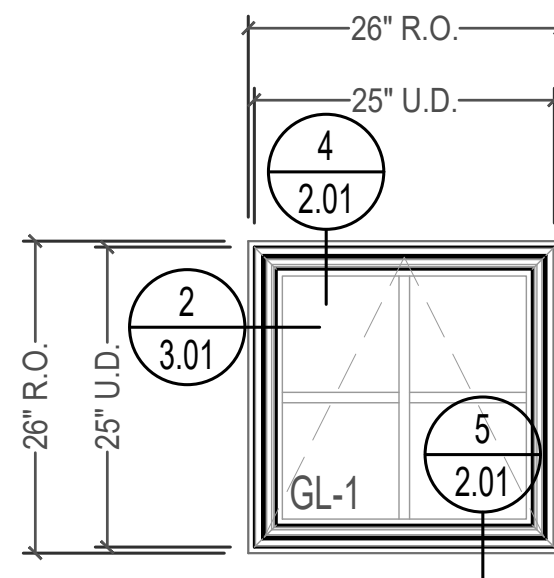


E
1.01 Windgate Awning Window
Single Window
SCALE: 3/4" = 1'-0"
Finish: White Exterior/White Interior 1 Thus Req'd


Revisions		Date
#		
STERGIS WINDOWS • DOORS 79 Walton St. ATTLEBORO MA 888-783-7447 508-455-0661		
Customer		
Kerry Contracting		
38 Church St		
Pawtucket, RI		
Architect		
Project		
60 Thames Street		
Bristol RI		
Order #:		
DATE:		
5/27/2025		
DRAWING #		
1.01		

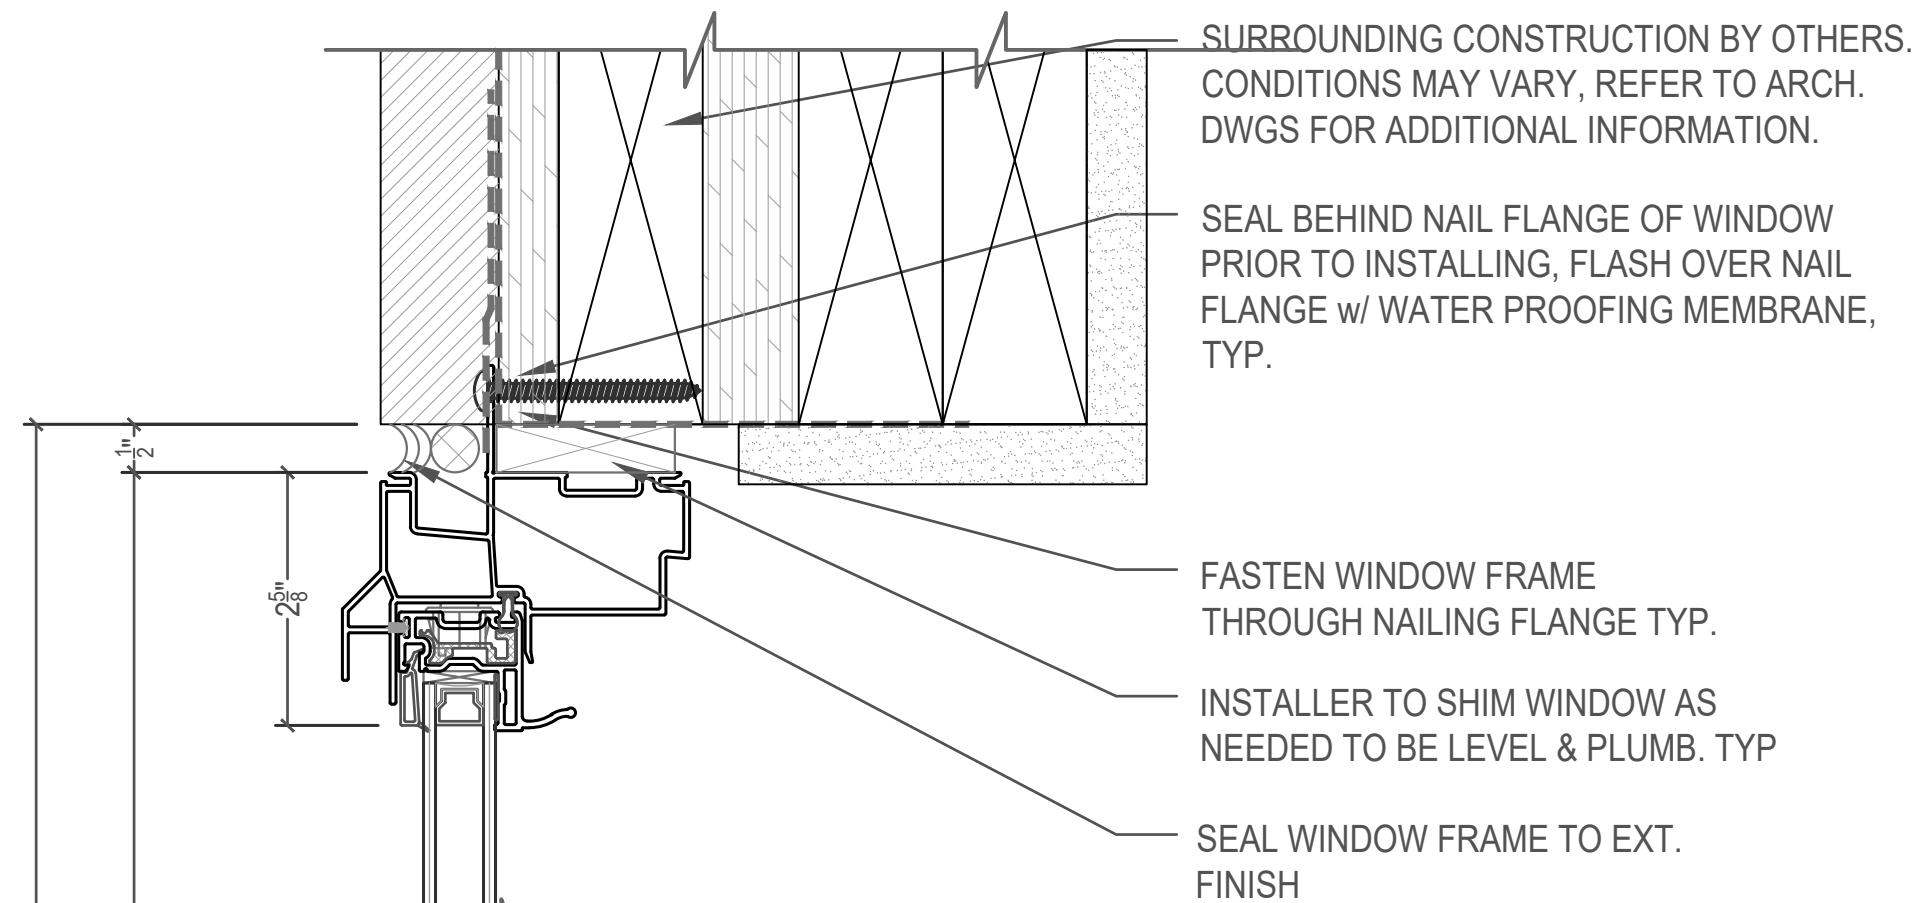


1
2.01 Stormgate DH Window Head Detail
SCALE: 6" = 1'-0"

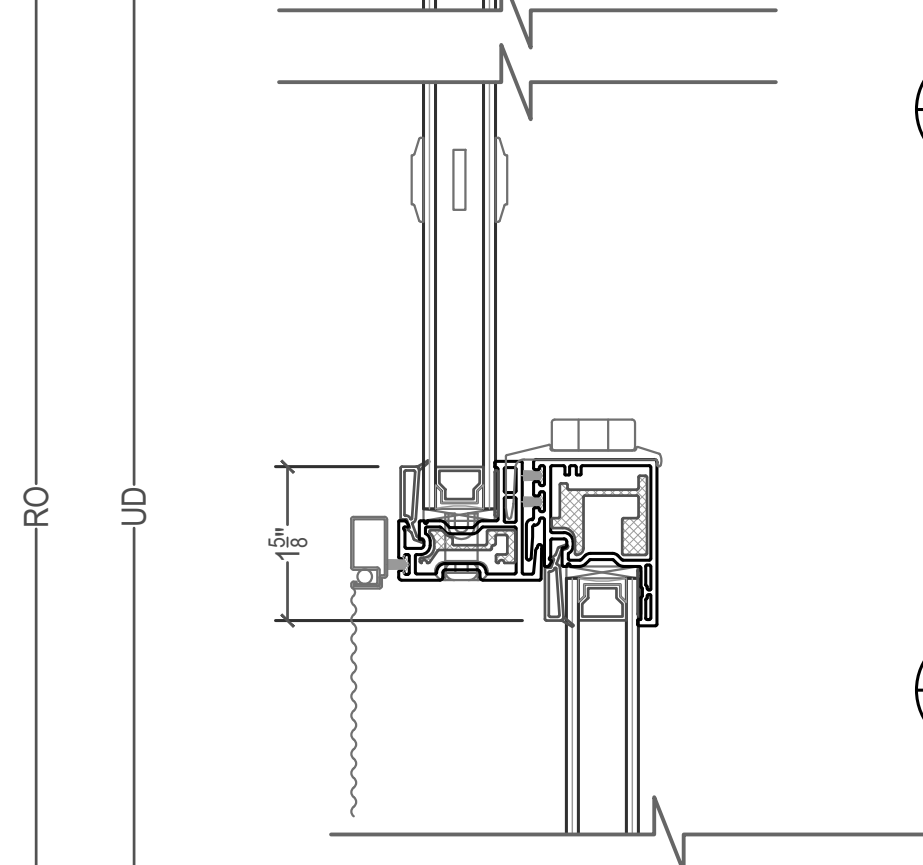



2
2.01 Stormgate DH Window Meeting Rail Detail
SCALE: 6" = 1'-0"

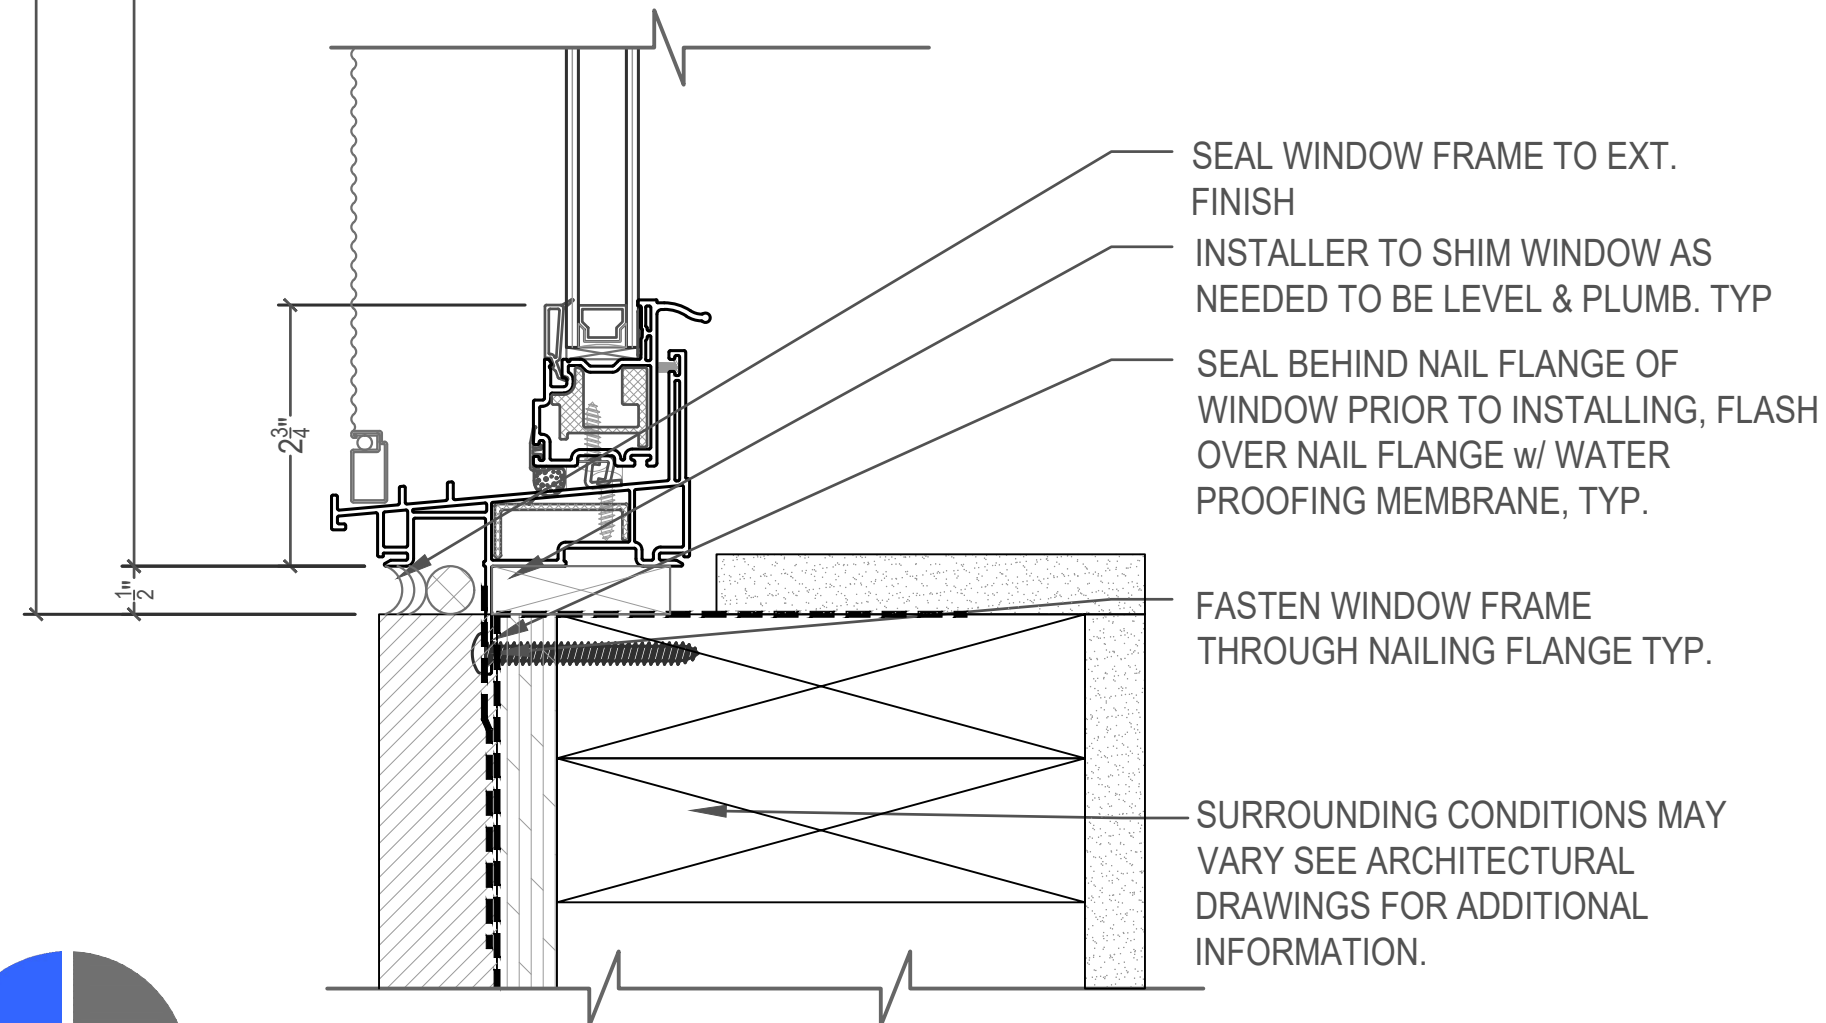

3
2.01 Stormgate DH Window Sill Detail
SCALE: 6" = 1'-0"

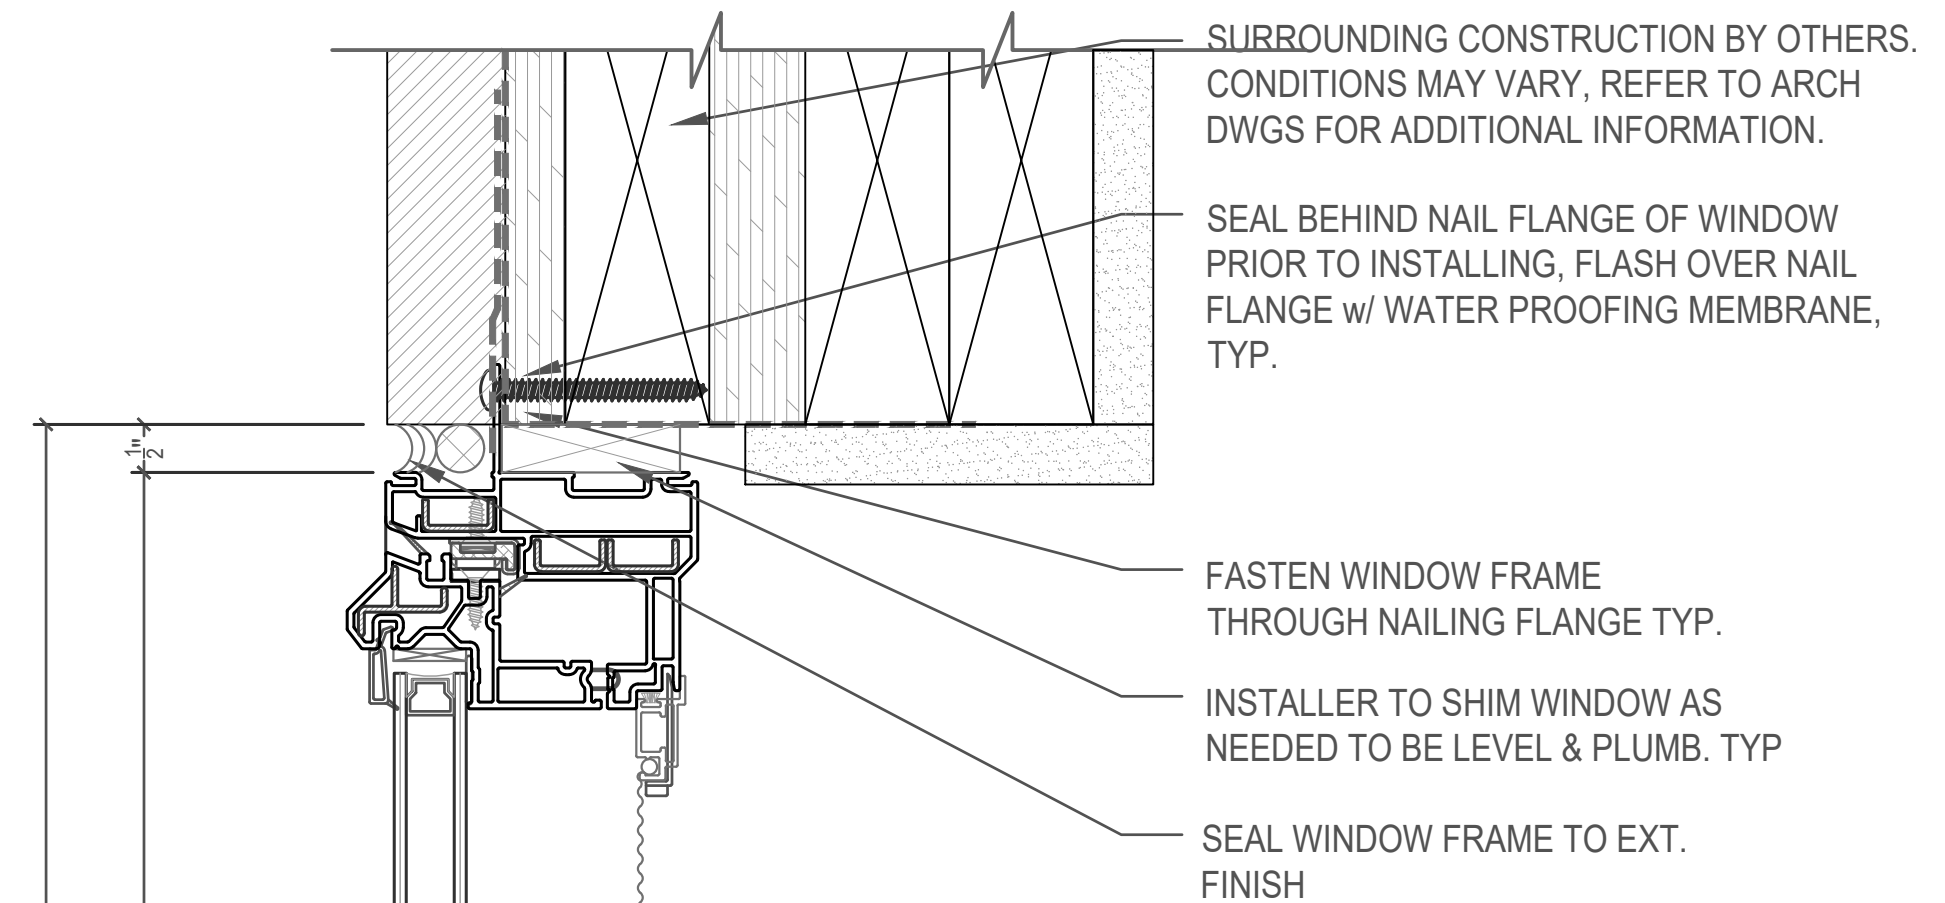


4
2.01 Stormgate Awning/Csmt Window Head Detail
SCALE: 6" = 1'-0"

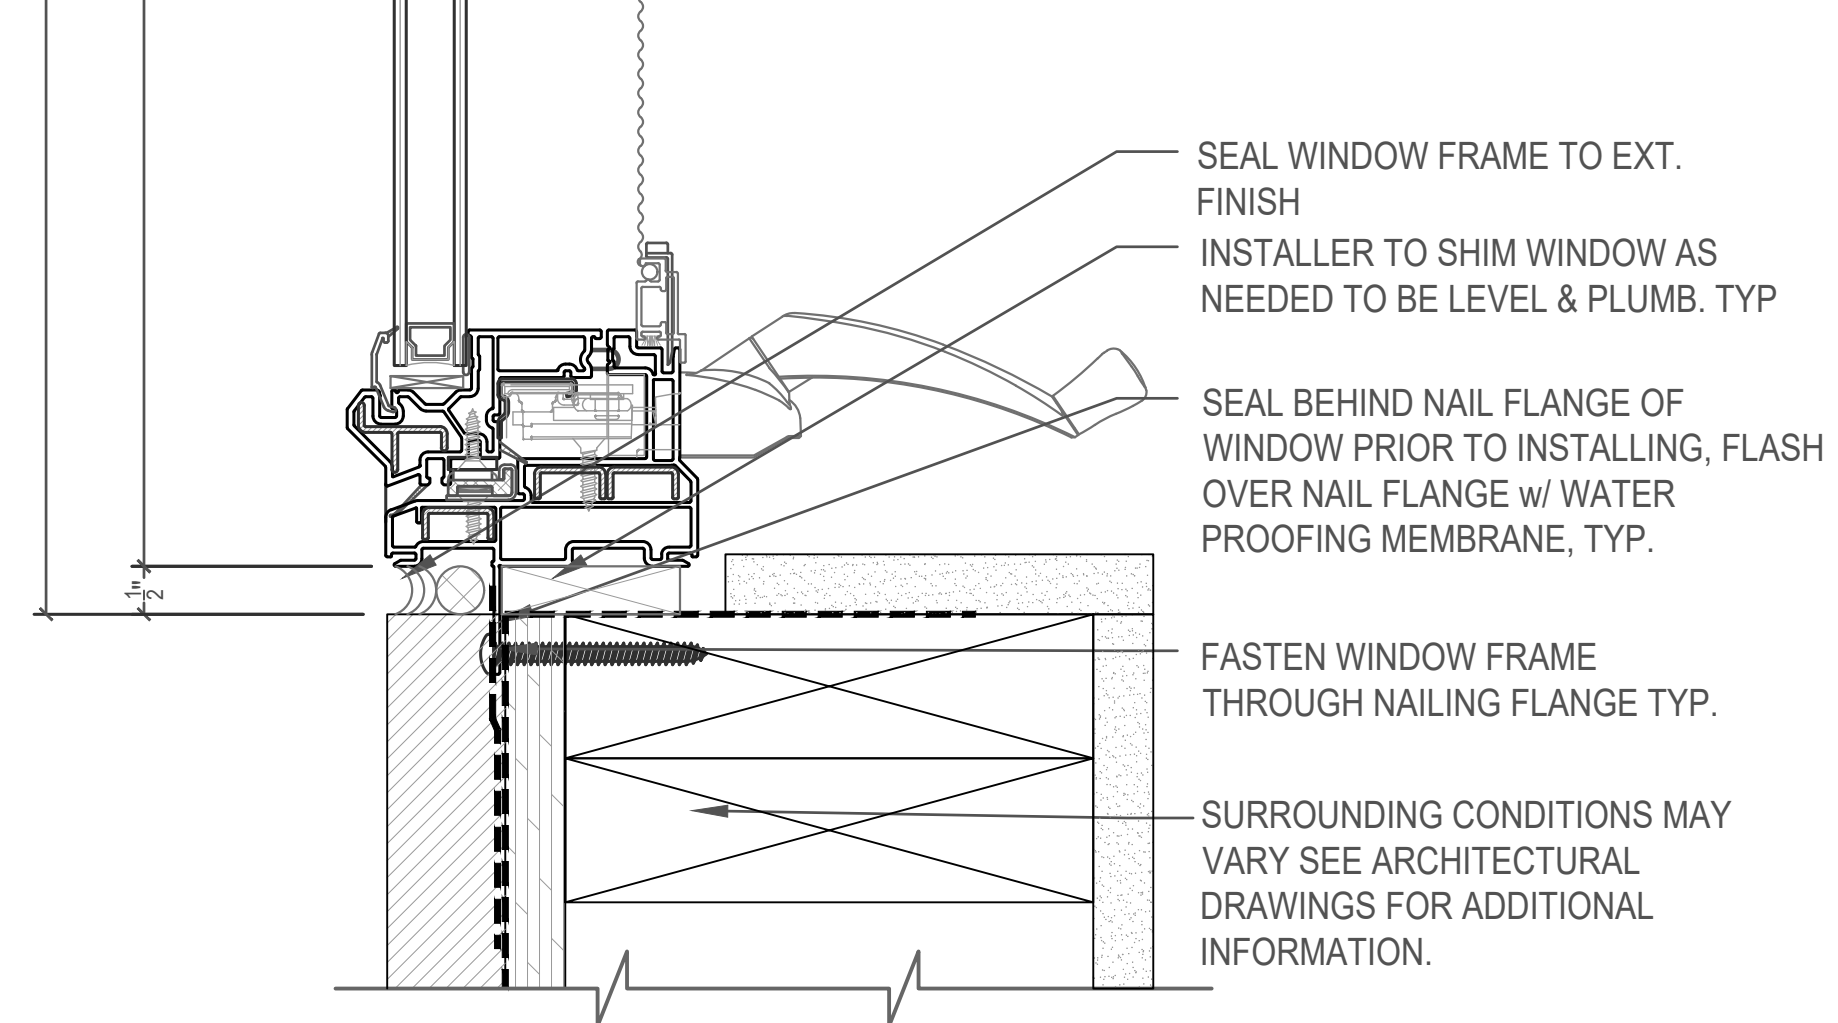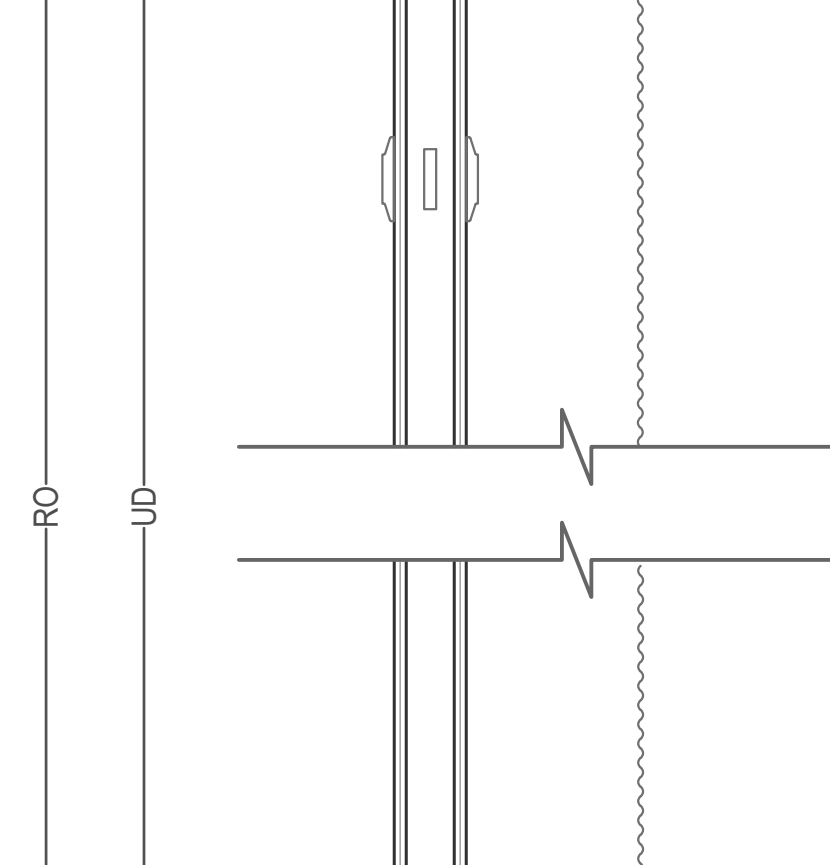


5
2.01 Stormgate Awning/Csmt Window Sill Detail
SCALE: 6" = 1'-0"

Revisions		Date
#		
STERGIS WINDOWS • DOORS 79 Walton St. ATTLEBORO MA 888-783-7447 508-455-0661		
Customer Kerry Contracting 38 Church St Pawtucket, RI		
Architect		
Project 60 Thames Street Bristol RI		
Order #:		
DATE: 5/27/2025		
DRAWING # 2.01		

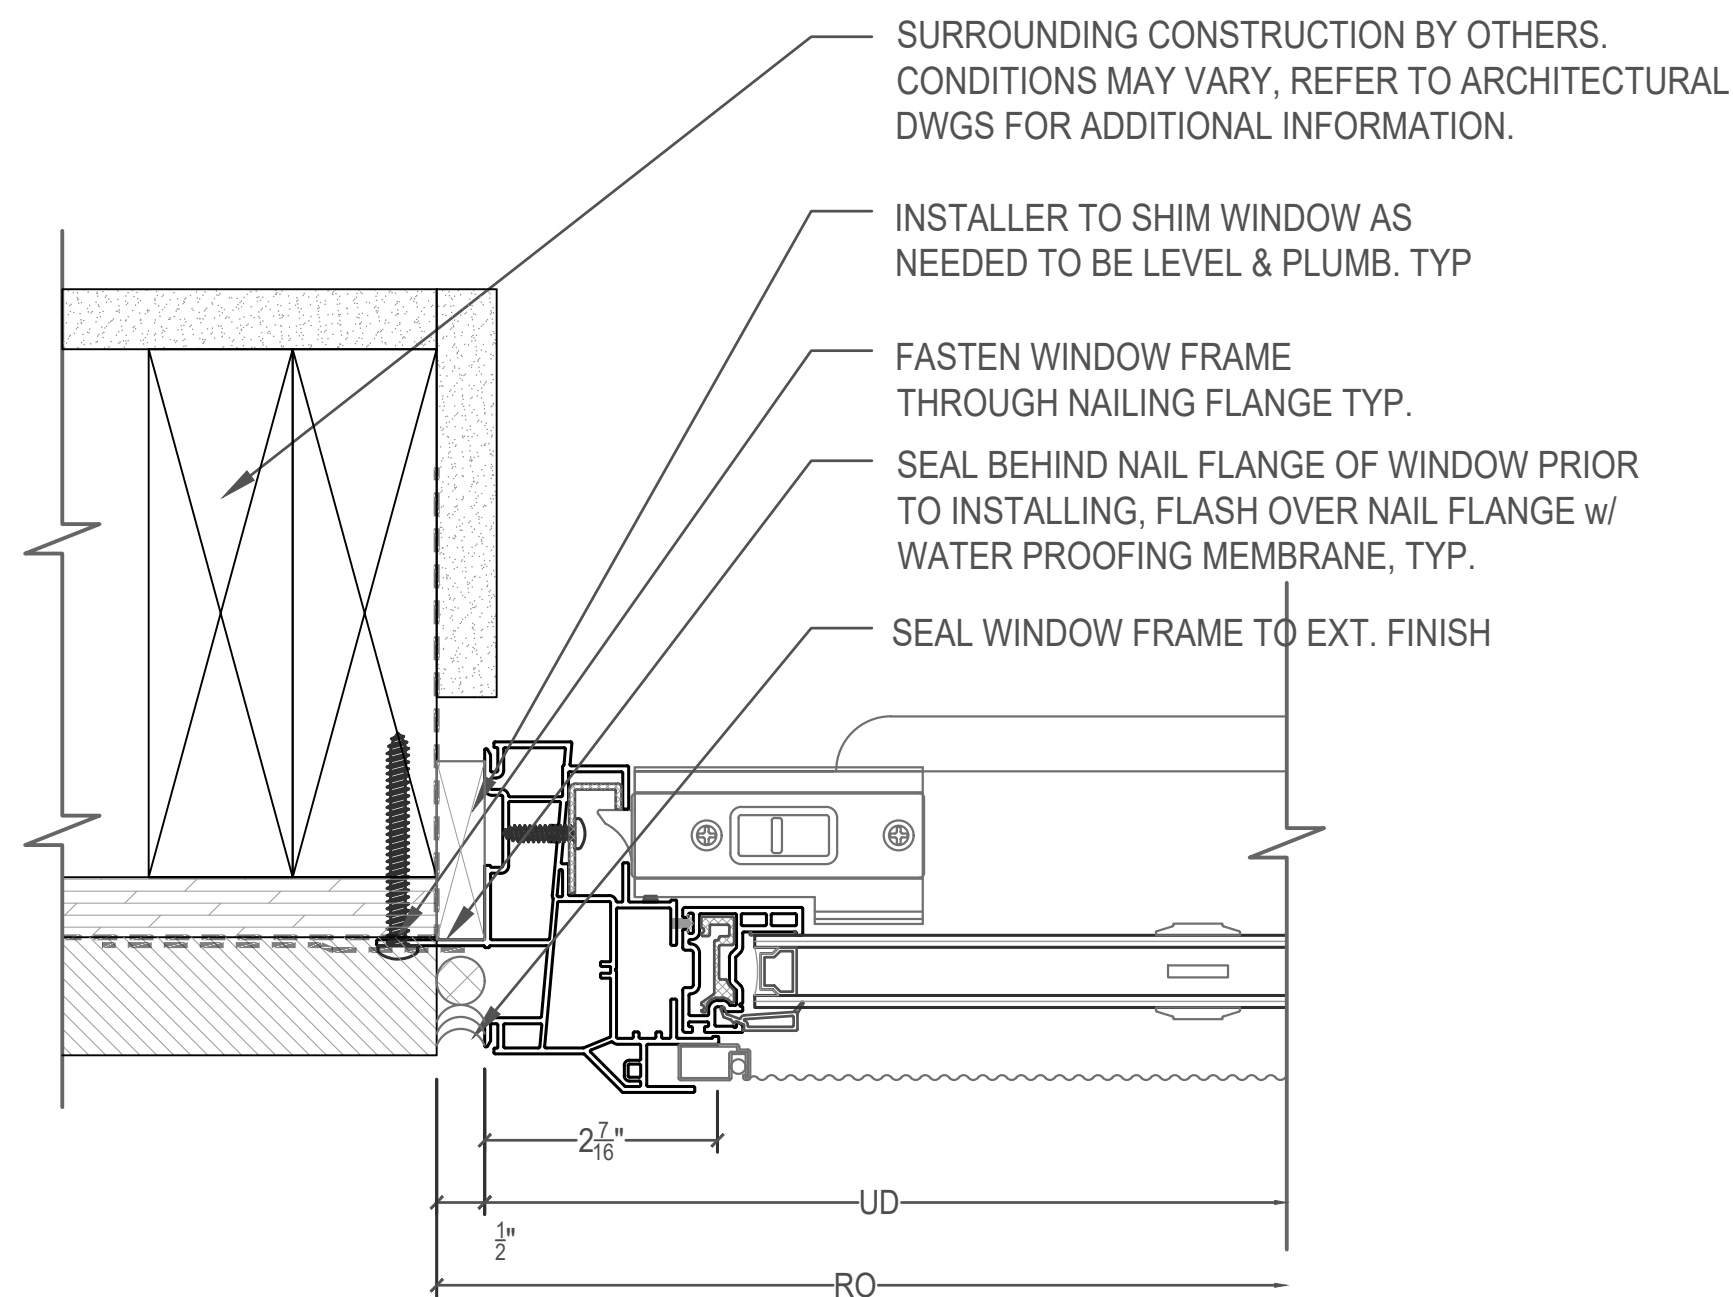

1
3.01 Windgate Double Hung Window
Jamb Detail
SCALE: 6" = 1'-0"

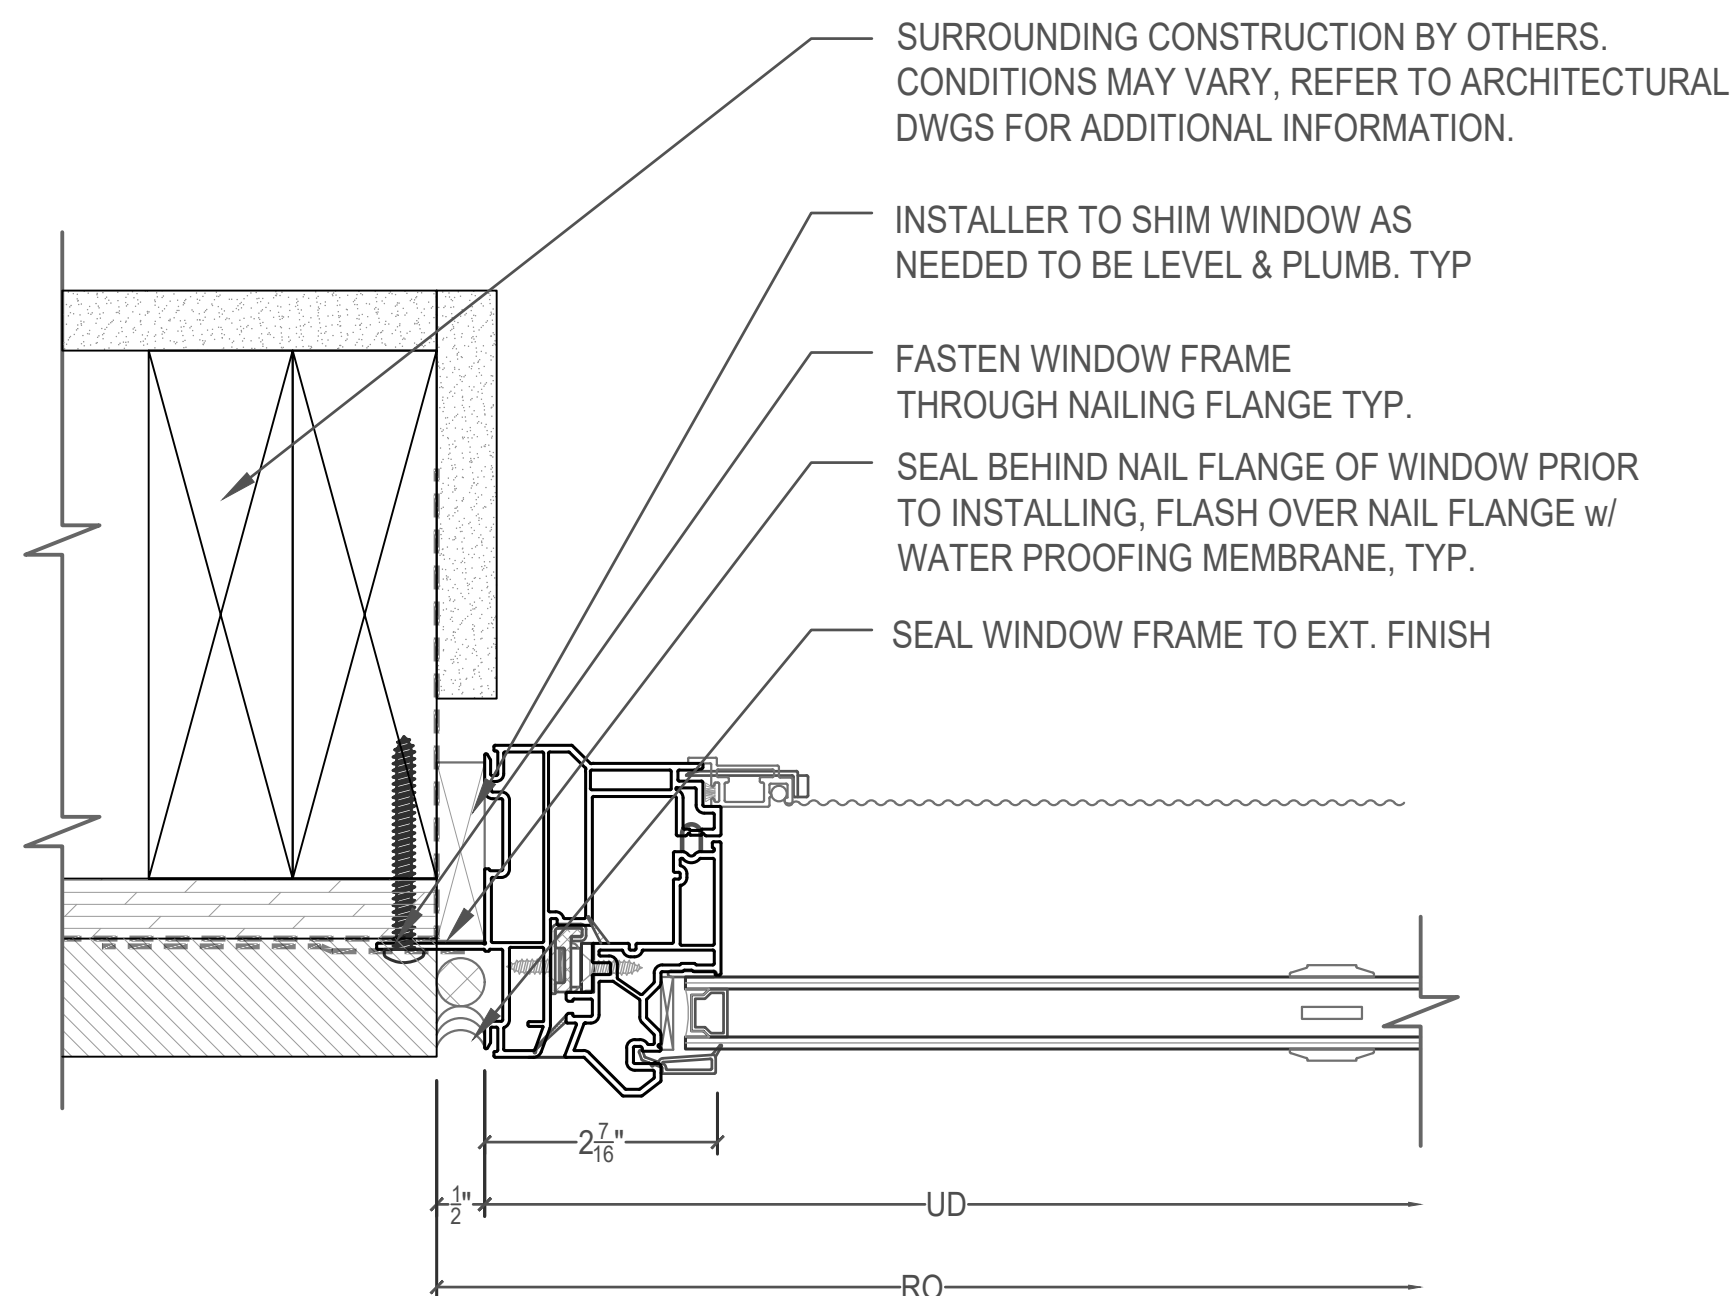

2
3.01 Windgate Awning Window
Jamb Detail
SCALE: 6" = 1'-0"



Revisions		Date
#		
STERGIS WINDOWS • DOORS 79 Walton St. ATTLEBORO MA 888-783-7447 508-455-0661		
Customer		
Kerry Contracting 38 Church St Pawtucket, RI		
Architect		
Project		
60 Thames Street Bristol RI		
Order #:		
DATE:		
5/27/2025		
DRAWING #		
3.01		