


GENERAL NOTES:  
1: DO NOT SCALE DRAWINGS. Notify Architect if additional dimensioning is required.  
2: Contractor shall verify all dimensions in the field and notify Architect of any discrepancies.  
3: The Contractor shall provide all materials indicated, graphically, as annotated or as needed for a complete and proper installation, and shall notify Architect of any discrepancies in identification of the materials required.  
4: Large scale plans of details shall take precedence over smaller scale drawings.  
5: All work shall be in conformance with the Federal, State and Local Building Codes and other governing bodies.  
6: All work to be performed and inspected as required by the local governing code enforcement office.  
7: All work is to be installed in accordance with manufacturer's recommendations and specifications.

COPYRIGHT © 2025 - JHL TECTURE P.C.  
DRAWING ALTERATION:  
IT IS A VIOLATION OF LAW FOR ANY PERSON, UNLESS ACTING UNDER THE DIRECTION OF LICENSED ARCHITECT, PROFESSIONAL ENGINEER, LANDSCAPE ARCHITECT, OR LAND SURVEYOR TO ALTER ANY ITEM ON THIS DOCUMENT IN ANY WAY.  
ANY LICENSEE WHO ALTERS THIS DOCUMENT IS REQUIRED BY LAW TO AFFIX HIS OR HER SEAL AND THE NOTATION "ALTERED BY" FOLLOWED BY HIS OR HER SIGNATURE AND SPECIFIC DESCRIPTION OF THE ALTERATIONS.

#	1	2	3	4	5	6	7	8	9	REVISION DESCRIPTION	DATE	BY
1												
2												
3												
4												
5												
6												
7												
8												
9												

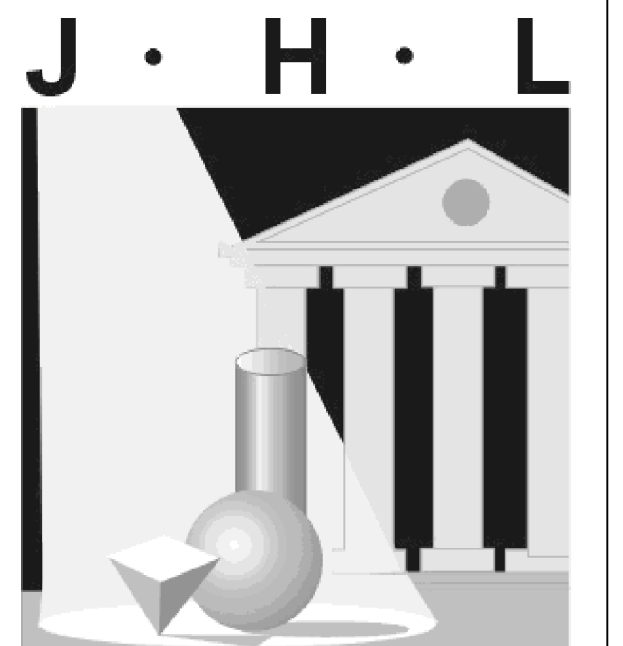

TECTURE  
ARCHITECT • ENGINEER, P.C.

190 High Street • Bristol RI 02809  
401.396.9630 • Fax 401.410.0079

ISSUED FOR:  
PLANNING (07-22-2024)

## GENERAL PLANNING DOCUMENT UNITY PARK

500 WOOD STREET  
BRISTOL, RHODE ISLAND 02809  
UNITY PARK, LLC  
500 WOOD STREET  
BRISTOL, RHODE ISLAND 02809

## NEW BUILDING POTENTIAL LOCATION

DATE: 07-22-24  
SCALE: AS NOTED  
DRAWN BY: CRC  
PROJECT NUMBER:  
DRAWING NUMBER:  
S1  
7453