



LICENSE REQUEST: **BV INTOXICATING BEVERAGE LICENSE**
REQUEST FOR EXTENSION OF PREMISES

PETITION TO THE TOWN COUNCIL:

To the Honorable Town Council of the Town of Bristol:
The undersigned hereby respectfully requests of your Honorable Body to
be granted a **BV INTOXICATING BEVERAGE LICENSE**

NAME OF ESTABLISHMENT: THE FRANKLIN, LLC

ADDRESS: 195 FRANKLIN ST. BRISTOL, RI 02809

APPLICANT NAME: DAVID FIERABEND

CURRENT HOURS OF OPERATION: WED., THURS., FRI., SAT., SUN. 5PM - 12AM
(LAST RESERVATION 10PM)

**** PLEASE ATTACH A SKETCH INDICATING THE AREAS FROM WHICH LIQUOR WILL BE SERVED AND CONSUMED HIGHLIGHTING THE SPECIFIC LOCATION WHERE THE DINING AREA IS INTENDED TO EXPAND.**

Fee for License: \$1300 per year plus advertising
Also required is Victualling License: \$75/year
(Payable after Council approves the license.)

Please attend the Council Meeting on:
MARCH 11, 2026

*SIGNATURE: *David Fierabend*

NAME: DAVID FIERABEND

ADDRESS: _____

PETITION MUST BE RETURNED BY WEDNESDAY AT 4PM TWO WEEKS PRIOR TO COUNCIL MEETING.

TOWN: _____

DATE OF BIRTH: _____

BUSINESS TELEPHONE: _____

HOME TELEPHONE: _____

Date Received: _____


EMAIL: _____

TAX STAMP



TO BE USED BY FINANCE DEPARTMENT

***BY SIGNING THIS PETITION, I CONSENT TO EXAMINATION AND RELEASE OF RECORDS AND INFORMATION REGARDING MY BACKGROUND, INCLUDING POLICE RECORDS, EDUCATIONAL INFORMATION, RESIDENCE RECORDS, AND ANY COURT RECORDS.**

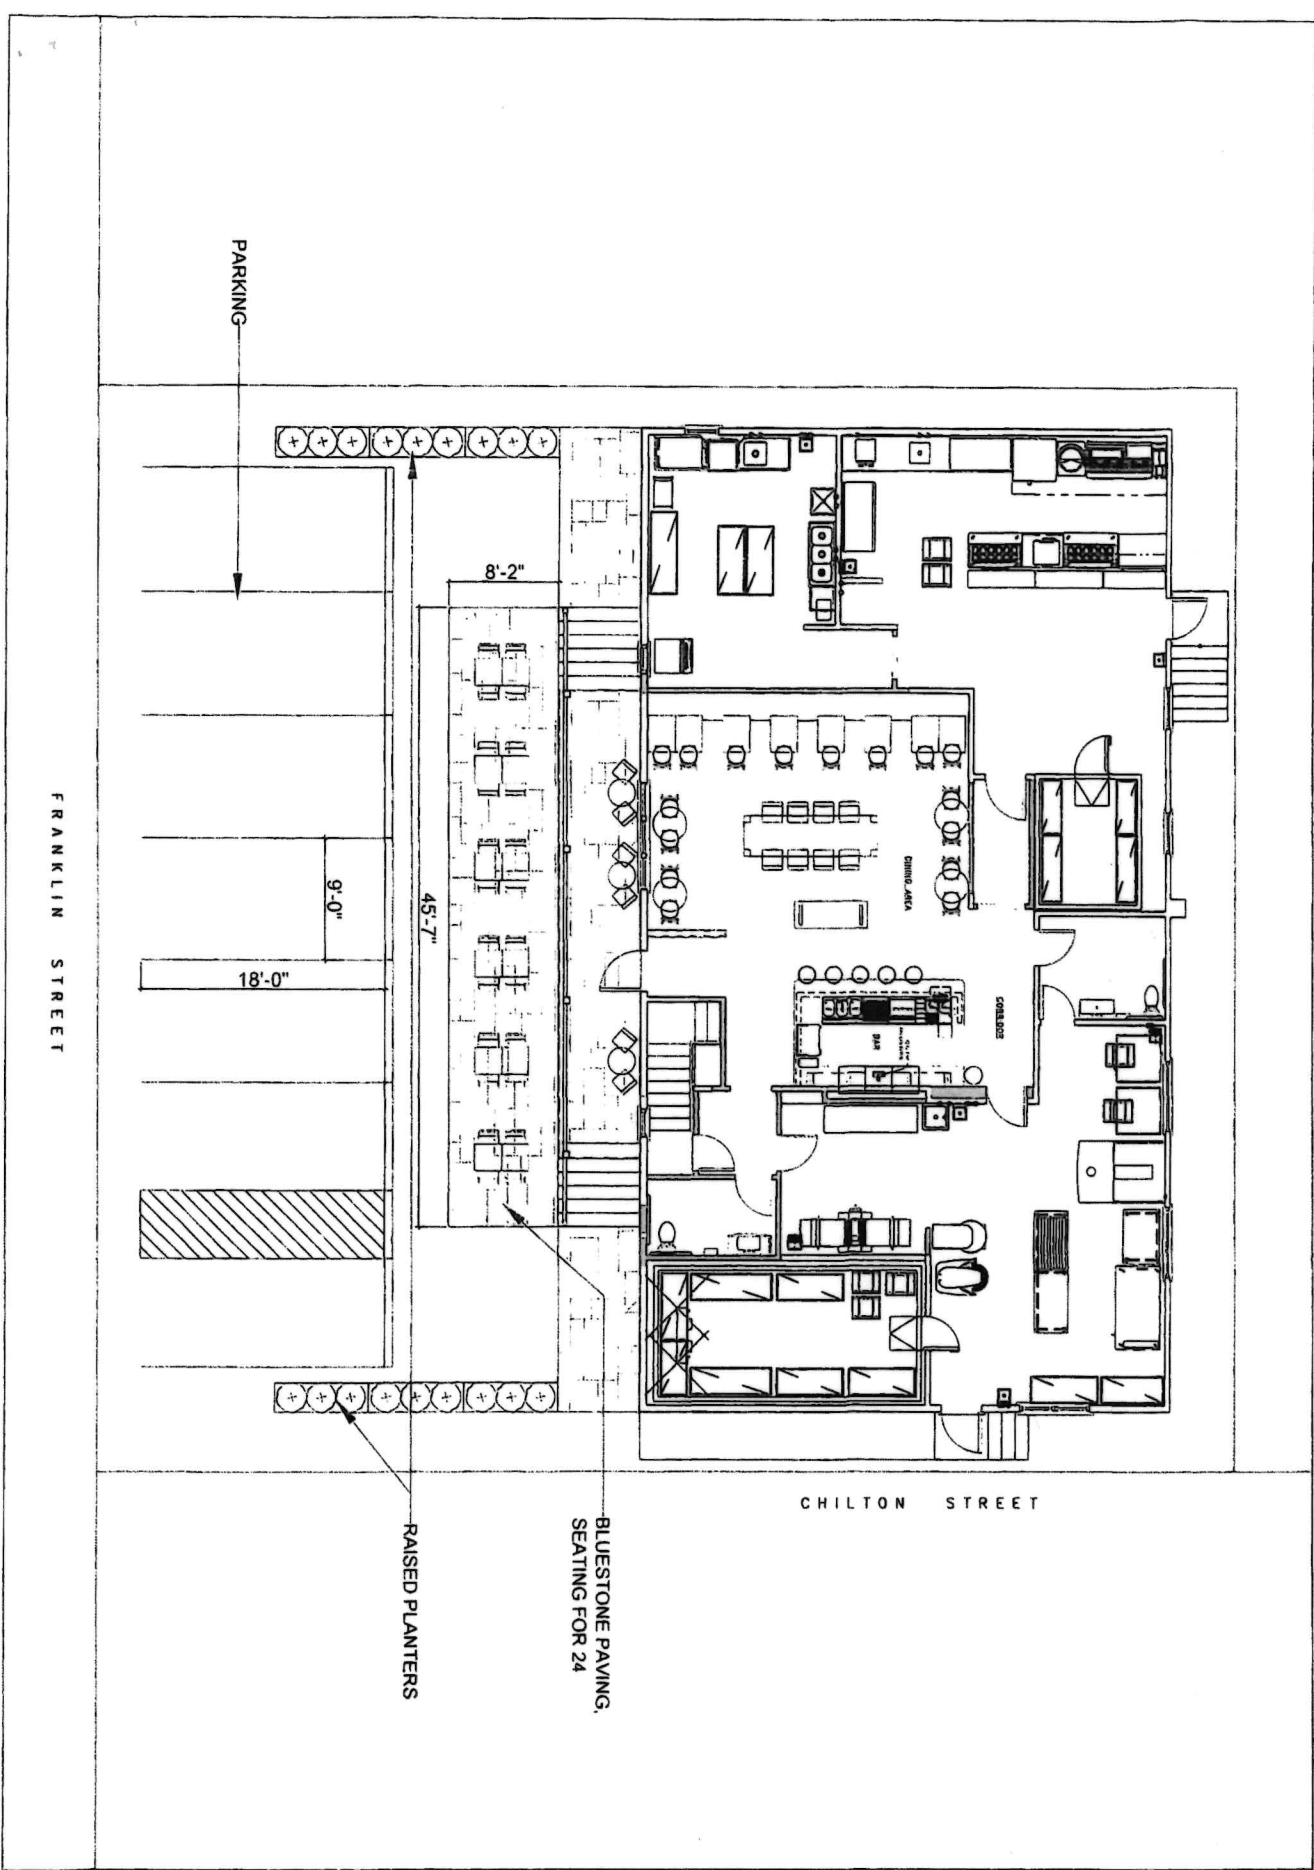

FRANKLIN STREET


CHILTON STREET

PARKING

RAISED PLANTERS

BLUESTONE PAVING,
SEATING FOR 24

LA1.0

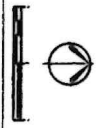


DATE: FEBRUARY 12, 2008
 DRAWN BY: CJA, DF
 SCALE: 1" = 5'-0"
 DESCRIPTION:
 APPROVED BY:
 DATE:

THE FRANKLIN

195 FRANKLIN STREET
 BRISTOL, RI 02809


GROUNDWELL
 DESIGN GROUP

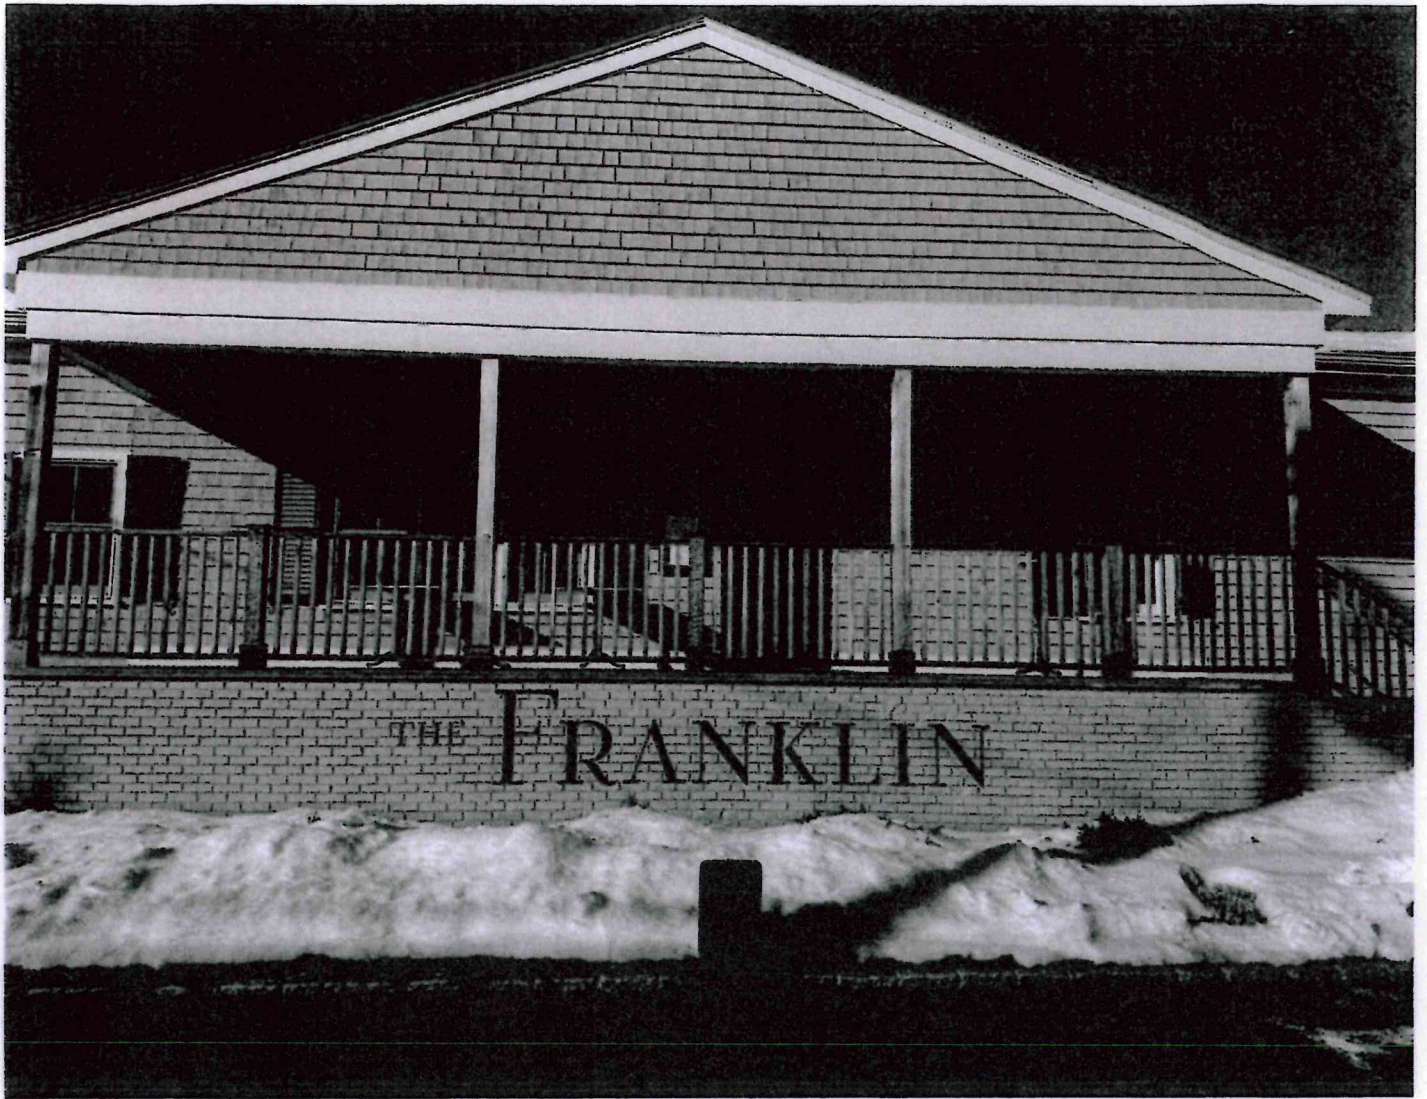







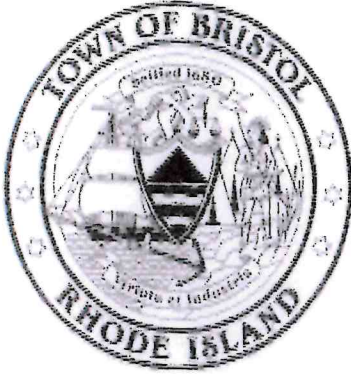

TOWN CLERK'S OFFICE
Melissa Cordeiro, Town Clerk

10 Court Street
Bristol, RI 02809
Tel. 401-253-7000
Fax. 401-253-2647
Email: Mcordeiro@bristolri.gov


MEMORANDUM

TO: Steven Contente
TOWN ADMINISTRATOR

FROM: Melissa Cordeiro
TOWN CLERK

DATE: February 25, 2026

RE: David Fierabend, The Franklin, LLC, 195 Franklin
Street request for extension of premises for BV
Intoxicating Beverage License **(to include outdoor
seating)**

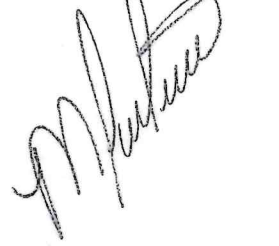

May we please have your recommendation or the recommendation of the department head you deem appropriate in order for the Council to review the request at the Town Council Meeting to be held on March 11, 2026.

All items for this docket must be received in the Clerk's office by Wednesday, March 4, 2026. All and any items received after the deadline will be held until the next council agenda.

Thank you for your cooperation and prompt reply.

Attachments



TOWN CLERK'S OFFICE
Melissa Cordeiro, Town Clerk

10 Court Street
Bristol, RI 02809
Tel. 401-253-7000
Fax. 401-253-2647
Email: Mcordeiro@bristolri.gov


MEMORANDUM

TO: Steven Contente
TOWN ADMINISTRATOR

FROM: Melissa Cordeiro
COUNCIL CLERK

DATE: March 31, 2026

RE: *(continued from March 11, 2026- pending zoning approval)* David Fierabend, The Franklin, LLC, 195 Franklin Street, request for Modification to BV Intoxicating Beverage License (to expand alcohol service area to include outdoor seating area) **(Call for Public Hearing May 13)**



May we please have your recommendation, or the recommendation of the department head you deem appropriate in order for the Council to review the request at the Town Council Meeting to be held on **April 22, 2026**.

All items for this docket must be received in the Clerk's office by **Wednesday, April 15, 2026**. All and any items received after the deadline will be held until the next council agenda.

Any recommendations requiring your review should be routed through your office in sufficient time to ensure final submission to the Clerk's Office by the stated deadline

Thank you for your cooperation and prompt reply.

Attachments