

2024 JAN 12 PM 1:51



Town of Bristol, Rhode Island
Department of Community Development
Zoning Board of Review

APPLICATION

File No: **2024-07**

Accepted by ZEO: *EMT* 1/12/2024

APPLICANT	Name: Jeanine and Daniel McConaghy
	Address: 135 Kickemuit Ave
	City: Bristol State: RI Zip: 02809
	Phone #: (401) 234-3050 Email: dpmcconaghy@gmail.com
PROPERTY OWNER	Name: _____
	Address: <i>Same as above</i>
	City: _____ State: _____ Zip: _____
	Phone #: _____ Email: _____

1. Location of subject property: 135 Kickemuit Avenue
 Assessor's Plat(s)#: 133 Lot(s) #: 37

2. Zoning district in which property is located: R-15

3. Zoning Approval(s) required (check all that apply):
 Dimensional Variance(s) Special Use Permit Use Variance *(EMT)*

4. Which particular provisions of the Zoning Ordinance is applicable to this application?:
 Dimensional Variance Section(s): 28.111; Front yard setback 28-150 (eee) 4.i; Footprint
 Special Use Permit Section(s): 28.111; Building height in a Flood Zone
 Use Variance Section(s): _____

5. In a separate written statement, please describe the grounds for the requested variance or special use permit and how the proposal will meet the standards found in Section 28-409 of the Zoning Ordinance.

6. How long have you owned the property?: Purchased 9/29/23

7. Present use of property: Single family dwelling

8. Is there a building on the property at present?: Yes

9. Dimensions of existing building (size in feet, area in square feet, height of exterior in feet): 29' x 28', 692 sf
 There are also 2 small sheds, 194 sf and 92 sf

10. Proposed use of property: Single family dwelling

11. Give extent of proposed alterations: Demolition of existing house and sheds located within the flood zone and construction of a new flood elevated single family house

12. Dimensions of proposed building/addition (size in feet, area in square feet, height of exterior in feet): _____
 Building size: 28' x 41' with a 7.75'x15.33' stair bay on public right-of-way side, total 1,267 sf.
 Building Height: 42.33' above mean existing grade but 32.33' above freeboard

13. If dimensional relief is being sought, please state the required and proposed dimensions and setback distances between the proposed building/addition and each lot line:

Front lot line(s):	Required Setback: <u>35'</u>	Proposed Setback: <u>19'</u>
Left side lot line:	Required Setback: _____	Proposed Setback: _____
Right side lot line:	Required Setback: _____	Proposed Setback: _____
Rear lot line:	Required Setback: _____	Proposed Setback: _____
Building height:	Required: <u>35'</u>	Proposed: <u>42'-4" (32'-4" above freeboard)</u>

Other dimensions (building size, lot coverage, lot area, parking, sign dimensions, etc.):
 Required: _____ Proposed: _____

13. Number of families before/after proposed alterations: 1 Before 1 After

14. Have you submitted plans for the above alterations to the Building Official? No
 If yes, has he refused a permit? _____ If refused, on what grounds? _____

15. Are there any easements on your property?: No (If yes, their location must be shown on site plan)

16. Which public utilities service the property?: Water: x Sewer: x

17. Is the property located in the Bristol Historic District or is it an individually listed property?: No

18. Is the property located in a flood zone? Yes If yes, which one?: AE 13

I, the undersigned, attest that all the information provided on this application is true and accurate to the best of my knowledge:

Applicant's Signature: *Daniel P. McConaghy* Date: 1/11/24
 Print Name: Daniel P. McConaghy

Property Owner's Signature: *Daniel P. McConaghy* Date: 1/11/24
 Print Name: Jeanne P. McConaghy

Name of attorney or agent (engineer, architect, etc.), if any, who is authorized to represent the applicant:
 Name: Bruce H. Cox Telephone #: 401-437-1100
 Address: 1481 Wampanoag Trail East Providence RI 02915

Variance and Special Use Request for

135 Kickemuit Avenue, Bristol, RI

The subject property is an 18,625 sf lot located at the corner of Wilcox Street and Kickemuit Avenue. There is currently a 1930 one bedroom cottage with two small sheds on the lot. The property is accessed from both Kickemuit Avenue and Wilcox Street. Kickemuit Avenue at this location is a dead end right of way for access to the Kickemuit River.

The existing house is in disrepair, is too close to the coastal feature and is well below the base flood elevation. The owners intend to demolish it and build a new full time family residence. The new house strives to comply with CRMC, FEMA, and the Town of Bristol Zoning Ordinance while providing the owners with a modest size residence for them and their three children. Care has been taken with the design to give it architectural interest that will be an asset to the neighborhood with various articulations and a steep roof-line while keeping a reasonable footprint. The house's height above the flood protection measures is being kept to a visual minimum with a steep roof and entry stair articulation at the street side.

Relief is being requested of the Zoning Board in the following areas:

- 1) A **Special Use Permit** is requested due to the proposed structure being over 25' in a flood zone. The proposed house will be 42'-4" above the existing mean grade of 6.85' and 41'-0" above proposed final grade. There will be 3'-9" of Freeboard above the 13.0' Base Flood Elevation making the "Building Height" 32'-4". The design has minimized the height by limiting the interior ceiling heights and creating large overhangs that extend down to just above the second floor windows giving the appearance of a much lower roof. The design complies with all standards in Section 28-150 (eee) and, we believe, the spirit of the standard in Section 28-150 (eee)4.i for which we request a dimensional variance.
 - a. Standard 1: The construction will conform to all building code requirements in a flood zone. The lower level will be properly flood vented and engineered per requirements for residences in the AE Zone with limited wave action. Moreover, the design provides an additional 3'-9" of Freeboard per recommendations from CRMC and FEMA.
 - b. Standard 2: No roof pitches are less than 4/12 except under deck. The small attic dormers have a 4/12 roof pitch, the main roof has a pitch of 10/12 around the entire house with large overhangs. The only roof pitch less than 4/12 is the small deck over the entry stair bay.
 - c. Standard 3: Wilcox side front yard is well back of the average street-side setbacks. Kickemuit side front yard is subject to Variance Request below
 - d. Standard 4: Building size is as follows.
 - Lot Size 18,625sf - .3 GFA = 5,588 sf
 - 60% allowed on 1st Floor = 3,353 sf

- 40% allowed on 2st Floor = 2,235sf
- Actual proposed footprint:
 - 1st Floor = 1,267sf (23% of GFA)
 - 2nd Floor 1,267sf (23% of GFA)
 - Attic Under Roof 700 sf
 - Water-side Deck 308 sf (5.5% of GFA where 15% is allowed)
- e. Standard 5. Articulation along the public right of way consists of an entry stair bay that is 7'-9" deep by 15'-4" wide in the middle of the 41' length of the house covering the entire vertical surface.

2) **A Dimensional Variance** is requested from the newly adopted Special Use rule Section 28-150(eee)4.i which states that a second floor footprint should not exceed two thirds of the first floor footprint. As noted above, our design has used low overhangs and articulations to create interest and the feel of a lower roof. The first floor footprint is 1,267 sf (23% of GFA where 3,353 is allowed based on the lot size), the second floor is 1,267 and the attic under roof is 700sf. Our proposed design meets all of the Special Use criteria and, we believe is in concert with the spirit of those criteria. The request for relief from this specific criteria, complies with the standards in Sec. 28-409.

- a. *That the hardship from which the applicant seeks relief is due to the unique characteristics of the subject land or structure and not to the general characteristics of the surrounding area, and not due to an economic disability of the applicant.* Because the existing grade of 6.85 is so far below BFE, the house needs to be raised significantly to comply with FEMA flood zone requirements and the recommended added freeboard per CRMC. Having the first floor footprint be larger than requested would result in a significantly longer house given the shape and constraints of the lot that would not be in concert with the neighborhood or desired by the owners.
- b. *That such hardship is not the result of any prior action of the applicant.* The existing property presents this hardship and the existing dwelling needs to be replaced as it is in disrepair and well below BFE.
- c. *That the granting of the requested variance will not alter the general characteristic of the surrounding area or impair the intent or purpose of this chapter or the comprehensive plan of the town.* The style and size of the house is consistent with surrounding area and the intent of the chapter appears to be to prevent elevated houses with little articulation and flat roofs. In contrast, this design has deep eaves and a street side articulation that maintains the spirit of the provision.
- d. *In granting a dimensional variance, that the hardship that will be suffered by the owner of the subject property if the dimensional variance is not granted shall amount to more than a mere inconvenience, meaning that relief sought is minimal to a reasonable enjoyment of the permitted use to which the property is proposed to be devoted. The fact that a use may be more profitable or that a structure may be more*


valuable after the relief is granted shall not be grounds for relief. Owners have three children and are attempting to maintain a small footprint house with adequate bedrooms. Having a main 2nd floor sleeping floor with three bedrooms is a normal residential expectation and one that is a minimum need for the owners. In addition, because the owner's wish to age in place, area for an elevator is needed. As such the 2nd floor has been designed to provide basic useable spaces in as small as space as practical at a reasonable 1267sf. To comply with section Section 28-150(eee)4.i, owners would need to enlarge the first floor significantly to a minimum of 1900sf. This would result in a needlessly large residence with significantly longer frontage along the Kickemuit Avenue — potentially a minimum of an additional 22' x 28'. Owners would like to avoid having such a large first floor footprint and house that is so much larger than surrounding houses, and is much larger than they need or want. Also, while long narrow houses are sometimes desirable, because the house needs to be so elevated for flood purposes, the resulting footprint of the unused ground floor would be massive.

- 3) A **Dimensional Variance** is requested to have a 19' Front Yard on the Kickemuit Avenue side where 35' is required. The 19' is to the stair bay ("side articulation") which breaks up the massing of the house. The setback to the main structure is 26'-9". The proposed house location at the dead end off of Kickemuit Ave is generally beyond where the street becomes a granite marked "Public Right of Way" after the Harrison St intersection. The request complies with the standards in Sec. 28-409.
- a. *That the hardship from which the applicant seeks relief is due to the unique characteristics of the subject land or structure and not to the general characteristics of the surrounding area, and not due to an economic disability of the applicant.* As a corner lot subject to both building restriction setbacks and CRMC buffer and construction setbacks, the buildable area is uniquely constrained. With a 75' wide lot and a 20' side yard and 35' front yard the buildable house width is 20' making it impossible to fit a modest house without relief.
 - b. *That such hardship is not the result of any prior action of the applicant.* The existing shape and location of property presents this hardship.
 - c. *That the granting of the requested variance will not alter the general characteristic of the surrounding area or impair the intent or purpose of this chapter or the comprehensive plan of the town.* The style and size of the house is consistent with surrounding area. Moreover, because Kickemuit Avenue at this point after Harrison Street is a dead end water access right of way, the reduction in front yard has even less impact. Additionally, while the existing cottage to be demolished has a current side yard of +/-7' where 20' is required, the proposal for the new dwelling is an improvement in holding the 20' side yard separation to the home at 3 Wilcox.
 - d. *In granting a dimensional variance, that the hardship that will be suffered by the owner of the subject property if the dimensional variance is not granted shall amount*

to more than a mere inconvenience, meaning that relief sought is minimal to a reasonable enjoyment of the permitted use to which the property is proposed to be devoted. The fact that a use may be more profitable or that a structure may be more valuable after the relief is granted shall not be grounds for relief. Owners would be unable to fit the modest footprint house on the property given the dimensional constraints. Moreover, the Kickemuit Avenue Main Entry Articulation would be constrained undermining the intent to have a design that fits into the character of the neighborhood and the effort to comply with the articulation requirements of the Special Use regulations. This would effectively prohibit the owners from building their forever residence.




Bristol, RI

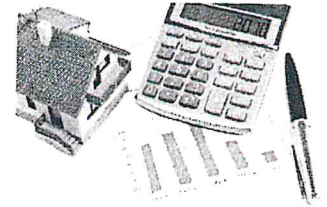

Home Search Print Previous Next

Disclaimer: This information is for tax assessing purposes and is not warranted

Parcel Identification		Assessment	
Map/Lot	133 37	Land	\$512,700
Account	6990	Building	\$117,000
State Code	11 - Seas & Beach	Card Total	\$629,700
Card	1/1	Parcel Total	\$629,700
User Account			

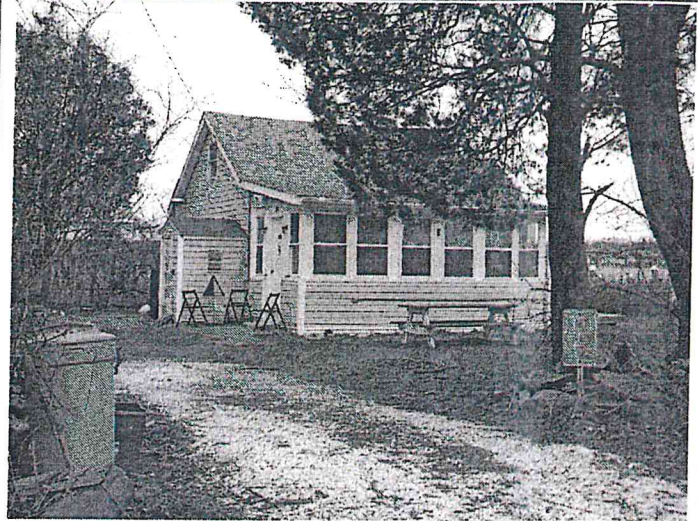

Prior Assessments


Fiscal Year	Land Value	Building Value	Outbuilding Value	Total Value
2023	\$512,700	\$116,300	\$700	\$629,700
2021	\$457,100	\$74,400	\$700	\$532,200
2020	\$457,100	\$74,400	\$700	\$532,200
2019	\$457,100	\$74,400	\$700	\$532,200

Location and Owner

Location	135 KICKEMUIT AVE
Owner	MCCONAGHY, JEANINE P. & DANIEL P. TE
Owner2	
Owner3	
Address	135 KICKEMUIT AVE
Address2	
Address3	BRISTOL RI 02809

Building Information

Design	Cottage
Year Built	1930
Heat	BB Hot Water
Fireplaces	0
Rooms	4
Bedrooms	1
Bathrooms	1 Full Bath
Above Grade Living Area	692 SF

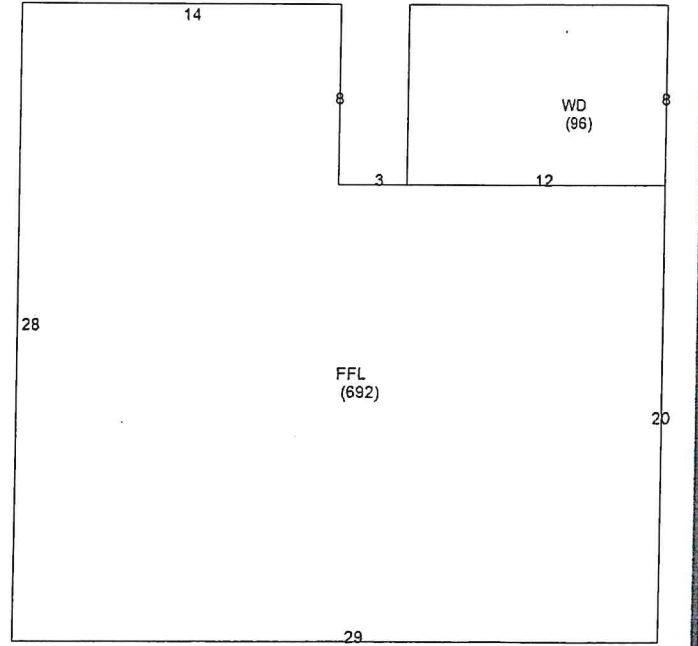

Sale Information

Sale Date	Sale Price	Legal Reference	Instrument
09/29/2023	\$827,000	2224-179	Warranty
11/17/2016	\$0	1871-333	Quit Claim
12/12/2013	\$262,500	1737-290	Executor
04/30/2008	\$0	1434-42	Quit Claim

Building Sub Areas

Sub Area	Net Area
1st FLOOR	692 SF
WOOD DECK	96 SF

Land Information

Land Area	0.428 AC
Zoning	R-15

Bristol **135 KICKEMUIT AVE**

Plat/Lot 133 37 **Account: 6990** **LUC 11** **Zone R-15** **Assessment** **\$629,700**



Card 1 of 1

Owner **Owner Account #:**
 Owner 1 HESSE, NATHANIEL THOMPSON &
 Owner 2 VAN BUREN, ALICE TE
 Owner 3
 Address 135 KICKEMUIT AVE, BRISTOL, RI 02809-0000

Previous Owners & Sales Information
 Grantor HESSE, NATHANIEL THOMPSON
 RAGAN, LAUREN J ET AL
 RAGAN, LAUREN J
 Date 11/17/2016
 12/12/2013
 04/30/2008
 Sale Price 0
 262,500
 0
 Leg Ref 1871-333
 1737-290
 1434-42
 NAL A
 A
 A
 Deed Type Q
 E
 Q



Assessment

Use Code	Bldg Value	SF/YI Value	Land Size	Land Value	AG Credit	Assessed Value	% Owned
11	116,300	700	0.43	512,700	0	629,700	0.00
TOTAL	116,300	700	0.43	512,700	0	629,700	0.00

Source > Mkt Adj Cost VAL per SQ Unit/Card > 799.11 VAL per SQ Unit/Parcel > 799.11

Previous Assessments

Year	LUC	Building	SF/YI	Land Size	Land	AGR Credit	Appraised Value	Assessed Value
2022	11	116,300	700	0	512,700	0	629,700	629,700
2021	11	74,400	700	0	457,100	0	532,200	532,200
2020	11	74,400	700	0	457,100	0	532,200	532,200
2019	11	74,400	700	0	457,100	0	532,200	532,200
2018	11	41,300	600	0	438,800	0	480,700	480,700
2017	11	41,300	600	0	438,800	0	480,700	480,700

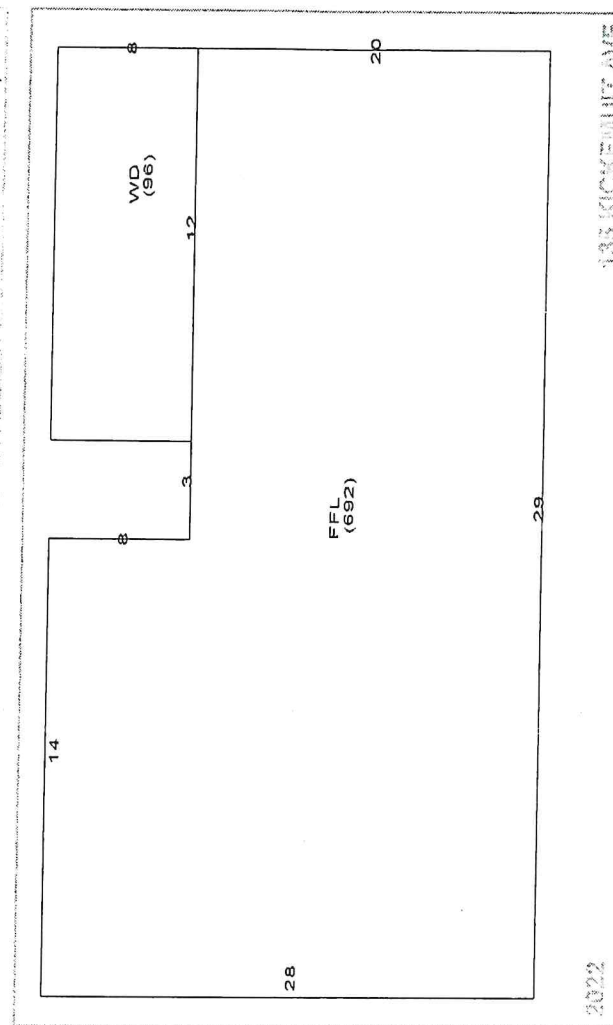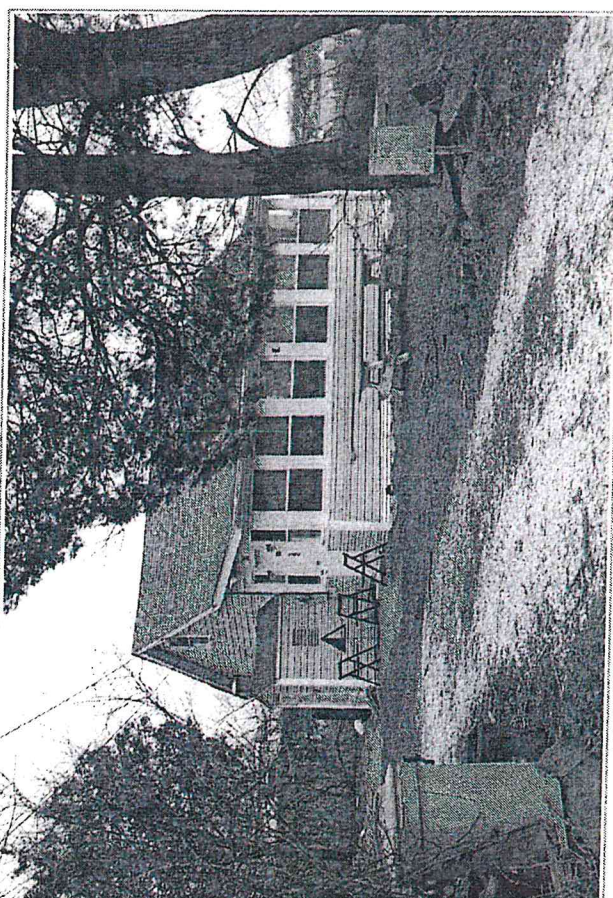

Land Information

Use Description	Units	Unit Type	Land Type	LT Fact	Unit Price	Adjusted	Neigh	Inf 1	Inf 1 %	Inf 2	Inf 2 %	Inf 3	Inf 3 %	Appr Value	Spec Land	Juris	Fact	Use Value
1 11 Seas & Ber	0.34435	AC	P	1.00	645,000	1,453,173	B	WF	200					500,400			1.00	0
2 11 Seas & Ber	0.08322	AC	EX	0.20	645,000	147,801	B							12,300			1.00	0
3																		
4																		

Plat/Lot 133 37 **Account: 6990** **LUC 11** **Zone R-15** **Assessment \$629,700**

Building Information

Description	Story Height	COM Units	BMT Floor
BLDG Type Cottage	1 Story	0	
RES Units	1	0	
Foundation Concrete			
Frame 1 Wood	Frame 2		
EXT Wall 1 Vinyl Siding	EXT Wall 2		
Roof Type 1 Gable	Roof Type 2		
Roof Cover 1 Asphalt Shins	Roof Cover 2		
INT Wall 1 Drywall	INT Wall 2		
Floors 1 Hardwood	Floors 2		
BMT Garages	Color		
Plumbing	Electrical		
Insulation	INT vs EXT		
Heat Fuel Oil	Heat Type	BB Hot Water	
# Heat Sys	% Heated	100	
% Solar HW	% A/C		
% COM Wall	% Vacuum		
Ceiling Type	Ceiling Type		
Parking Type	% Sprinkled		
EXT View			

Grade Q4 Q4
Year Built 1930 EFF Year
Alt LUC Alt % 0.00

Other Factors

Flood Hazard	Topography	LEVEL
Street	PAVED	
Traffic		
Bas \$/SQ	159.00	
Size Adj	1.49	
Constr Adj	1.01	
Adj \$/SQ	239.86	
Othr Featrs	20,500	
Grade Fac	1.00	
Neigh Inft	1.00	
Land Factor	1.00	
Adj Total	188,319	
Depreciation	72,032	
Depr Total	116,287	

Depreciation

Code	Description	%
Condition AV	AV - Average	35.0
Functional OB	OB - One Bet	5.0
Economic		0.0
Special		0.0
OV		
Total Depreciation % >		38.3

Remodeling History

Additions	Plumbing	Electric	Heating	General
Interior				
Exterior				
Kitchen				
Bath(s)				

Condo Data

Complex	
Location	
Tot Units	
FL Level	
# Floors	0
Bldg Seq	1

Building Permits

Issue Date	Permit #	Closed Date	BP Type	Est. Cost	% Done	Status	Description/Directions
1							
2							
3							
4							
5							
6							
7							
8							
9							

Special Features & Yard Items

Use	Description	A	Y/S	Qty	Length	Width	SF Size	Quality	Condition	Year	Assessed Value
1	Shed	1	Y	1	10	12	120	3	AV	2010	700
2											
3											
4											
5											
6											
7											
8											
9											
10											

Room Counts by Floor

Units	# Rooms	# Bedrooms	Floor Level
1	1	4	1
2	1	1	U
3			
4			
Totals	1	4	1

Notes

SHED 10X12 INV.- FUNC = ONLY 1 BEDROOM Summer cottage.Bldg vacant and Guttled.
Dumpster on property,KR

Visit History

Date	Result	By
8/3/2021	REVIEW	MM
5/4/2018	REVIEW	JH
4/23/2018	VACANT LO	HS
2/14/2014	MEASURE	
2/14/2014	LISTED	

Sub-Area Detail

Code	Description	Area	Fin. Area	Rate	Undep V
FFL	1st FLOOR	692	692	239.86	165,983
WD	WOOD DECK	96	0	19.13	1,836
Total		788	692		167,819

Other Info.

AFDU	
TermRental	
PriorID1c	
PriorID2a	
PriorID2b	
PriorID2c	
PriorID3a	
PriorID3b	
PriorID3c	


- SURVEY NOTES**
- ZONING INFORMATION SHOWN FROM RECORD INFORMATION, MAPS AND / OR GIS. ZONING DATA MAY VARY BASED ON USE, LOT SIZE, ORIENTATION AND OTHER FACTORS AND IS SHOWN FOR REFERENCE INFORMATION ONLY.
 - ZONING DATA MUST BE CONFIRMED WITH ZONING OFFICIAL AND / OR LEGAL COUNSEL FOR USE IN DESIGN OR PERMITTING.
 - COORDINATE SYSTEM IS NAD83 / NAVD 88.
 - PLAN ELEVATIONS ARE IN US SURVEY FEET.
 - TOPOGRAPHY IS MIX OF ON GROUND SHOTS, RECORD DATA AND RI SPRING 2011 LIDAR.
 - ORTHO PHOTOGRAPHY SHOWN PER RIGIS STATEWIDE DIGITAL MULTISPECTRAL ORTHORECTIFIED AERIAL PHOTOGRAPHS, DATED SPRING 2021.
 - ELEVATIONS SHOWN WITH * PER UAV DATA.
 - ALL PROPOSED ITEMS MUST BE LAID OUT BY REGISTERED SURVEYOR AS NOTED.
 - PLAN IS NOT AS-BUILT UTILITY PLAN.
 - ABUTTING PROPERTY LINES SHOWN APPROXIMATELY PER TOWN GIS OR BEST AVAILABLE INFORMATION.
 - FLOOD ZONE LINE IS SHOWN PER GRAPHIC PLOTTING ONLY, UNLESS OTHERWISE NOTED ON PLAN.
 - THIS SURVEY WAS PREPARED WITHOUT THE BENEFIT OF A TITLE REPORT OF PROBATE SEARCH, AND IS SUBJECT TO THE RESTRICTIONS, COVENANTS AND/OR EASEMENTS THAT MAY BE CONTAINED THEREIN.
 - LOCATION OF SUBSURFACE MAINS, SURFACE FEATURES, AND LATERALS ARE OMITTED. CONTRACTOR TO CALL DIG SAFE AND/OR APPLICABLE UTILITY COMPANIES PRIOR TO ANY CONSTRUCTION. DIG SAFE TEL. #1-800-344-7233 (1-800-DIG-SAFE).
 - WATER - SURFACE FEATURES SHOWN PER FIELD SURVEY, SUBSURFACE FEATURES SHOWN APPROXIMATELY PER ECWA WATER CARD.
 - SEWER - SURFACE FEATURES SHOWN PER FIELD SURVEY, SUBSURFACE FEATURES SHOWN APPROXIMATELY PER BCSD SEWER CARD.
 - GAS - OMITTED FROM PLAN. GAS REQUEST SUBMITTED 12-5-23.
 - ELECTRIC - SURFACE FEATURES SHOWN PER FIELD SURVEY, SUBSURFACE FEATURES SHOWN APPROXIMATELY PER NATIONAL GRID.
 - STORM DRAIN - NO STORM DRAIN IN PROJECT AREA.
 - ALL UTILITIES DEPICTED AT ASCE QUALITY LEVEL D.

EXISTING CONDITIONS SURVEY PLAN
 Scale: 1" = 10'

MAP 133 LOT 38
 N/F RYAN, JOHN J &
 ROSEMARY D AS TRUSTEES
 BOOK 1821 PG. 102
 S WILCOX STREET

MAP 133 LOT 37
 N/F MCCONAGHY, JEANNE P. &
 DANIEL P. TE
 BOOK 2224 PG. 179
 135 KICKEMUIT AVE.
 LOT AREA = 18087 ± TO M.H.W.

MAP 146 LOT 26
 N/F CHIN, BENJAMIN
 BOOK 2067 PG. 219
 1 HARRISON STREET

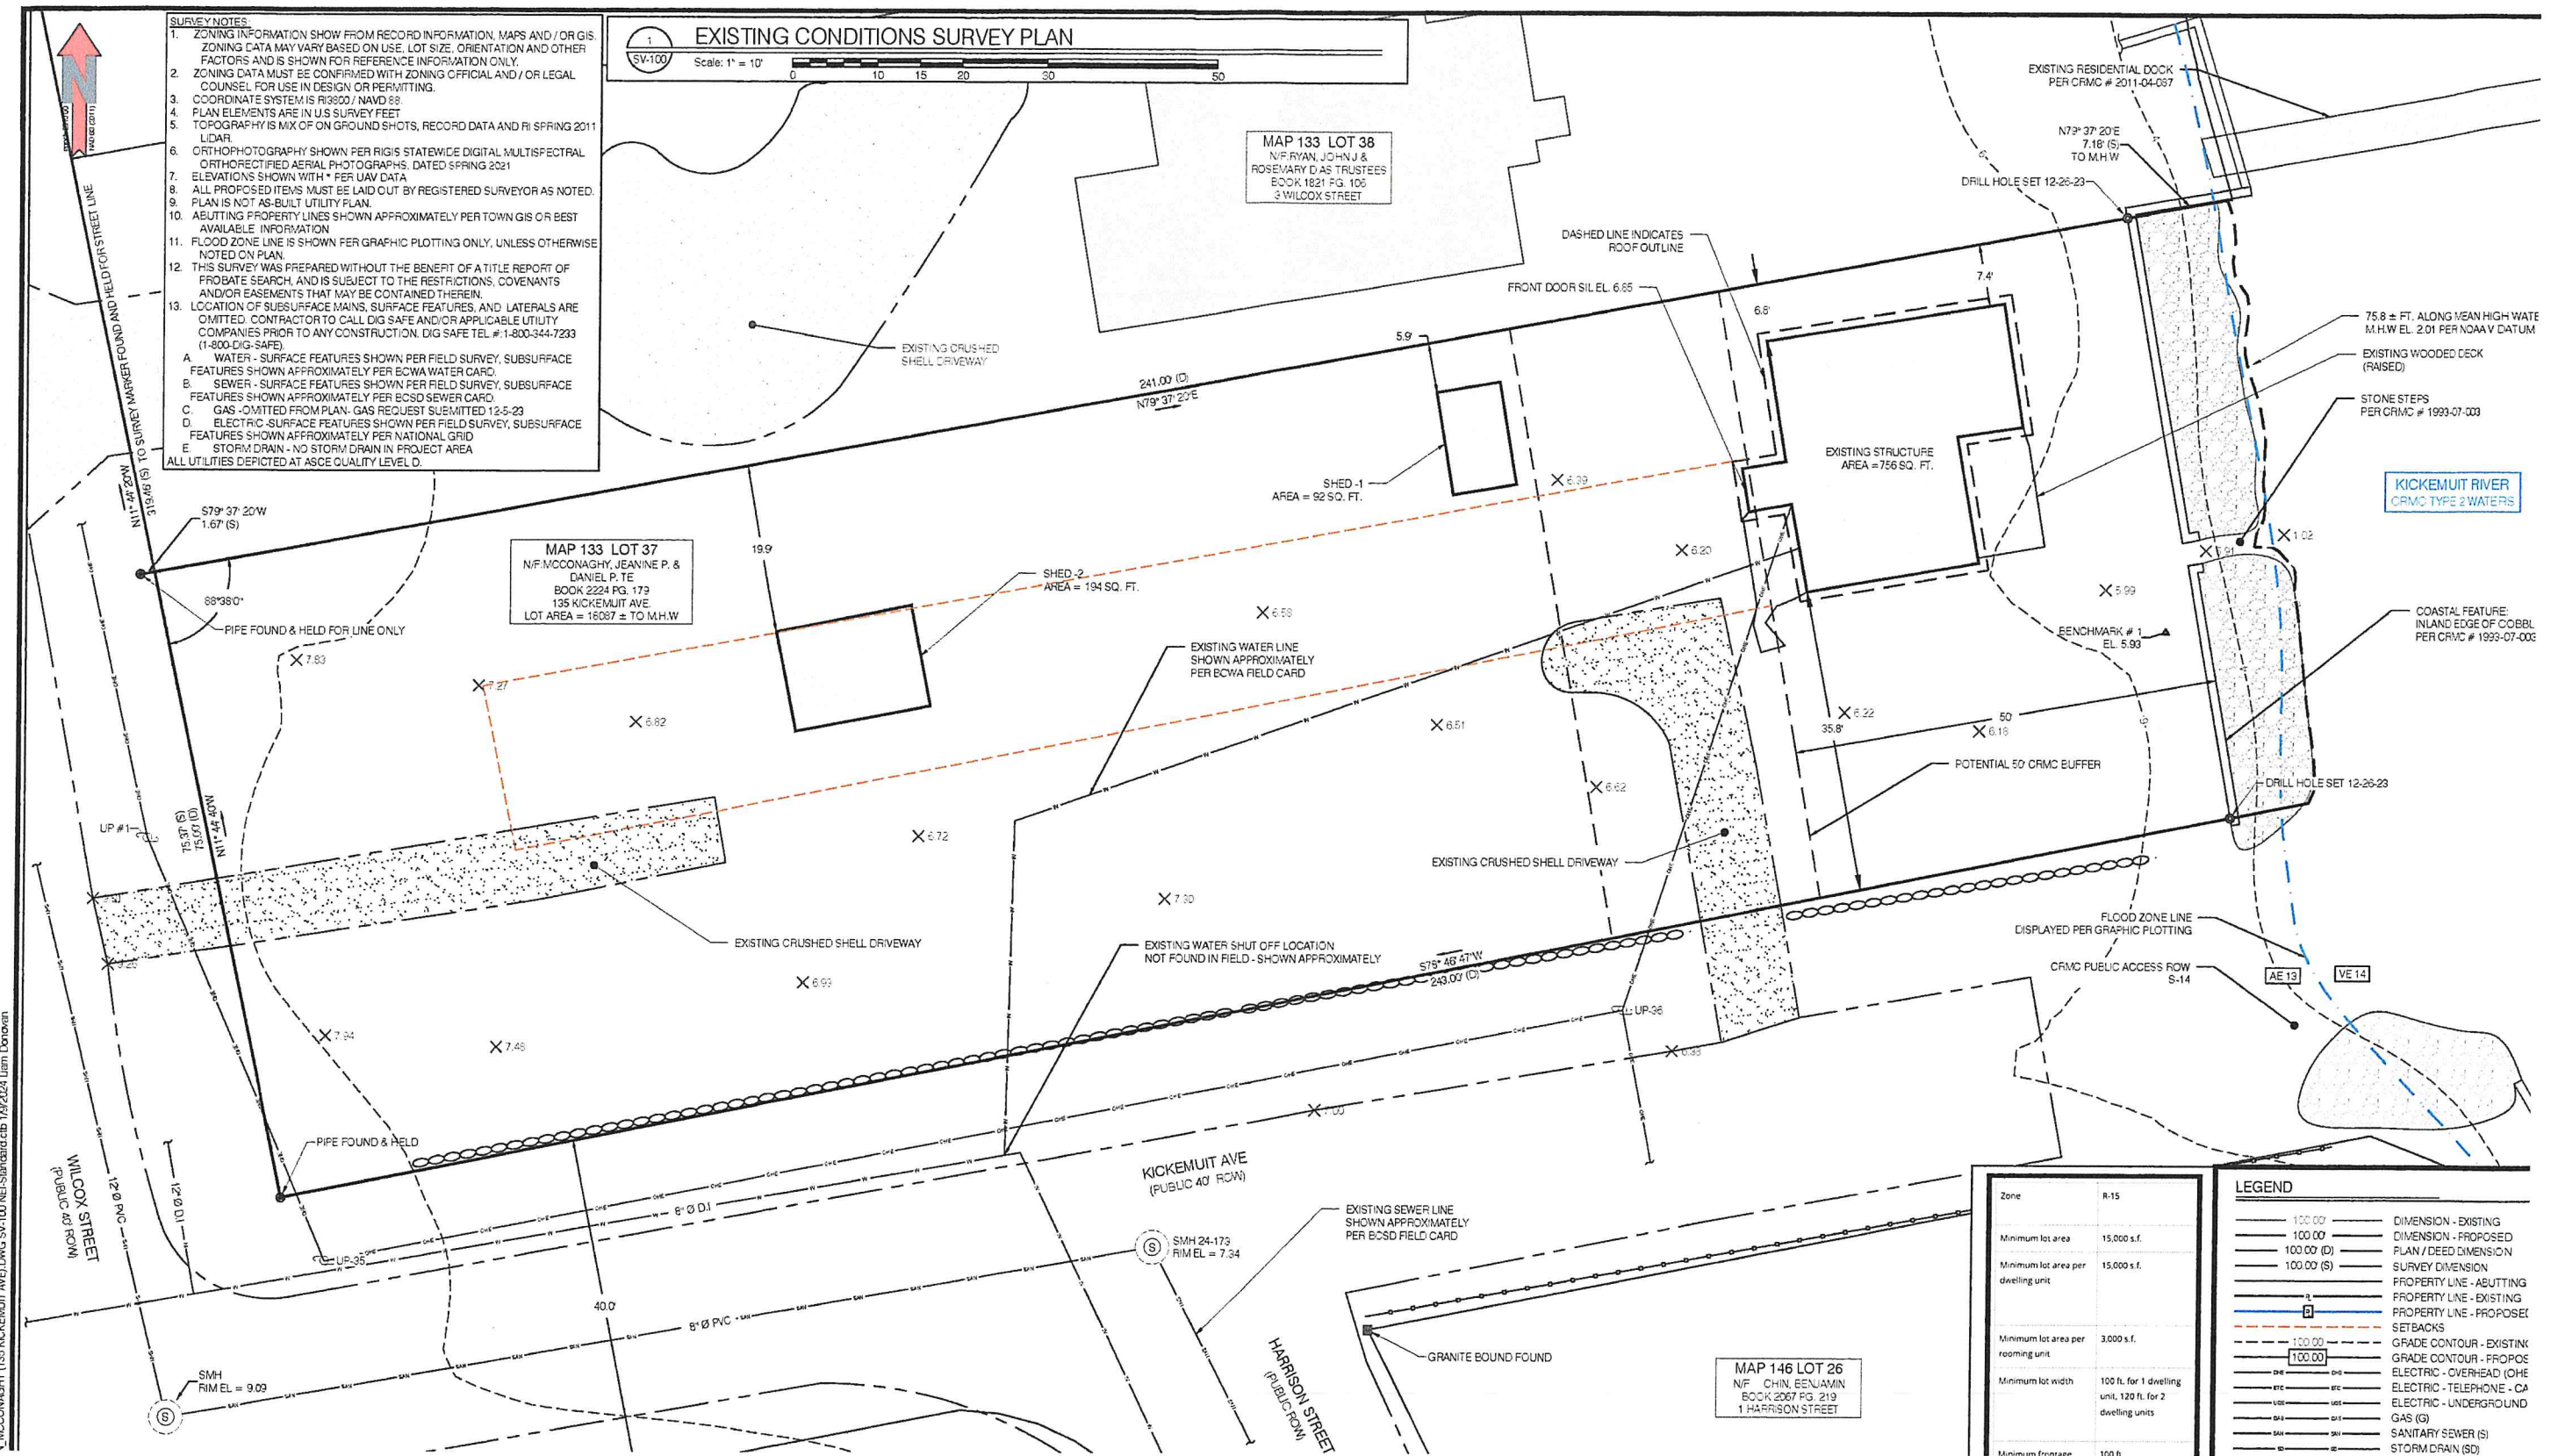


Zone	R-15
Minimum lot area	15,000 s.f.
Minimum lot area per dwelling unit	15,000 s.f.
Minimum lot area per rooming unit	3,000 s.f.
Minimum lot width	100 ft. for 1 dwelling unit, 120 ft. for 2 dwelling units
Minimum frontage	100 ft.



LEGEND	
	DIMENSION - EXISTING
	DIMENSION - PROPOSED
	PLAN / DEED DIMENSION
	SURVEY DIMENSION
	PROPERTY LINE - ABUTTING
	PROPERTY LINE - EXISTING
	PROPERTY LINE - PROPOSED
	SETBACKS
	GRADE CONTOUR - EXISTING
	GRADE CONTOUR - PROPOSED
	ELECTRIC - OVERHEAD (OHE)
	ELECTRIC - TELEPHONE - CA
	ELECTRIC - UNDERGROUND
	GAS (G)
	SANITARY SEWER (S)
	STORM DRAIN (SD)


SK1


EXISTING SITE PLAN
 1"=20'

Sheridan Associate, Inc.
 Jan 10, 2024

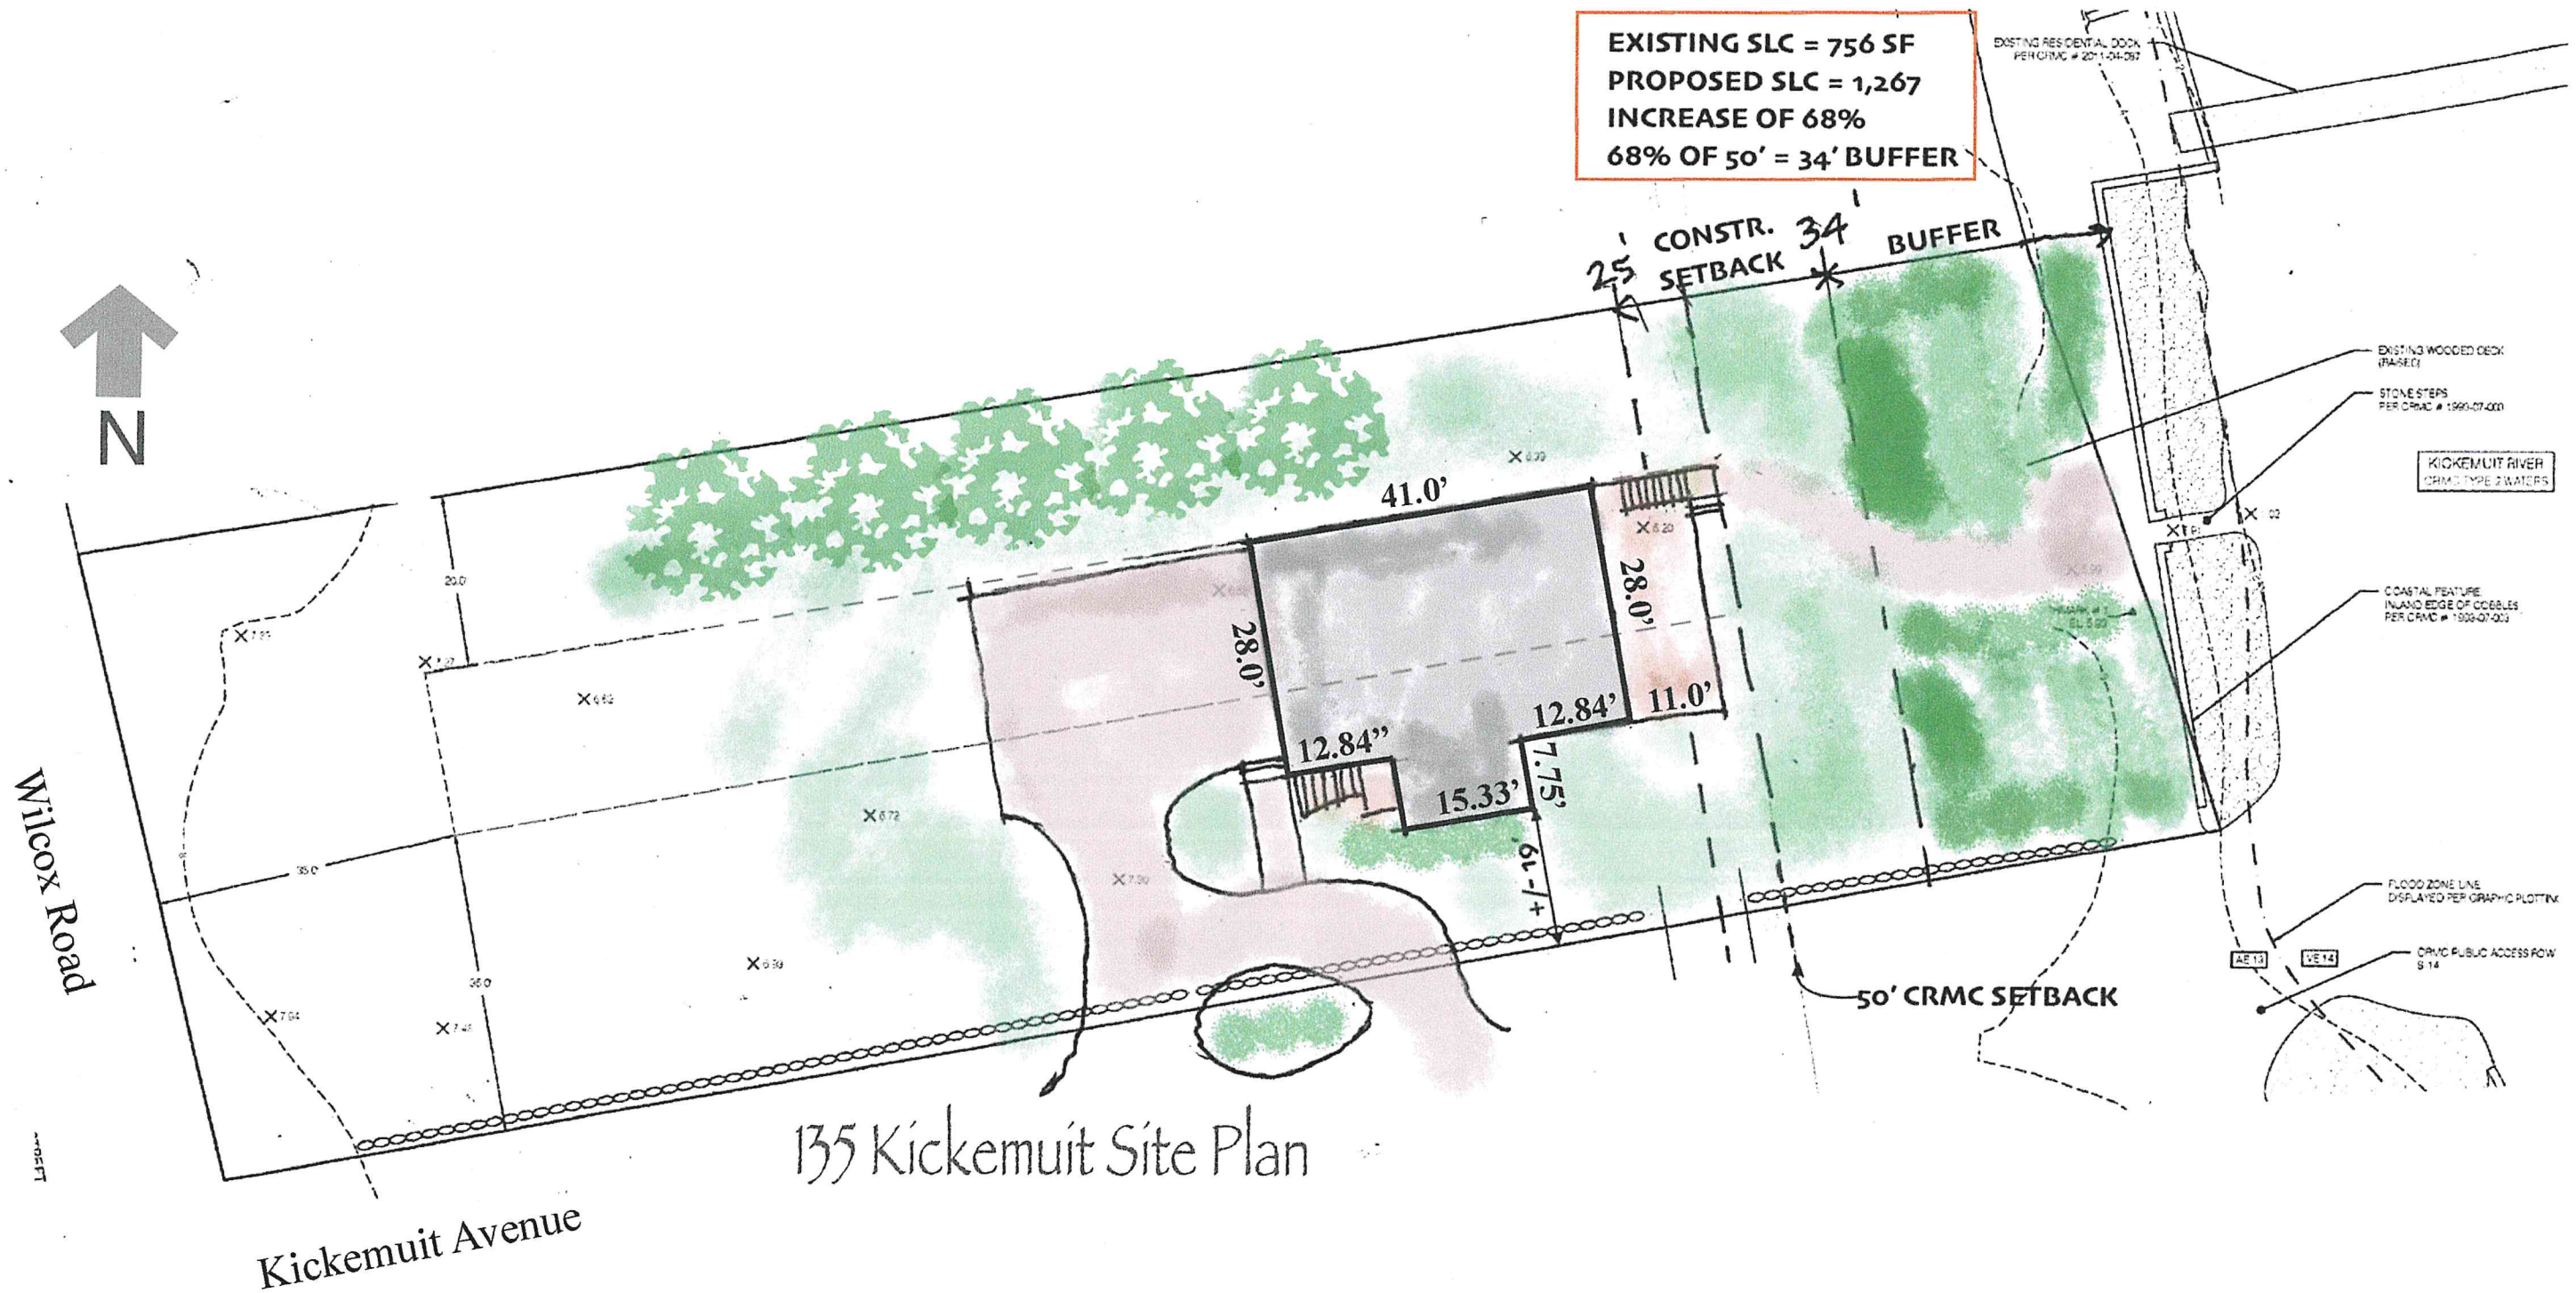

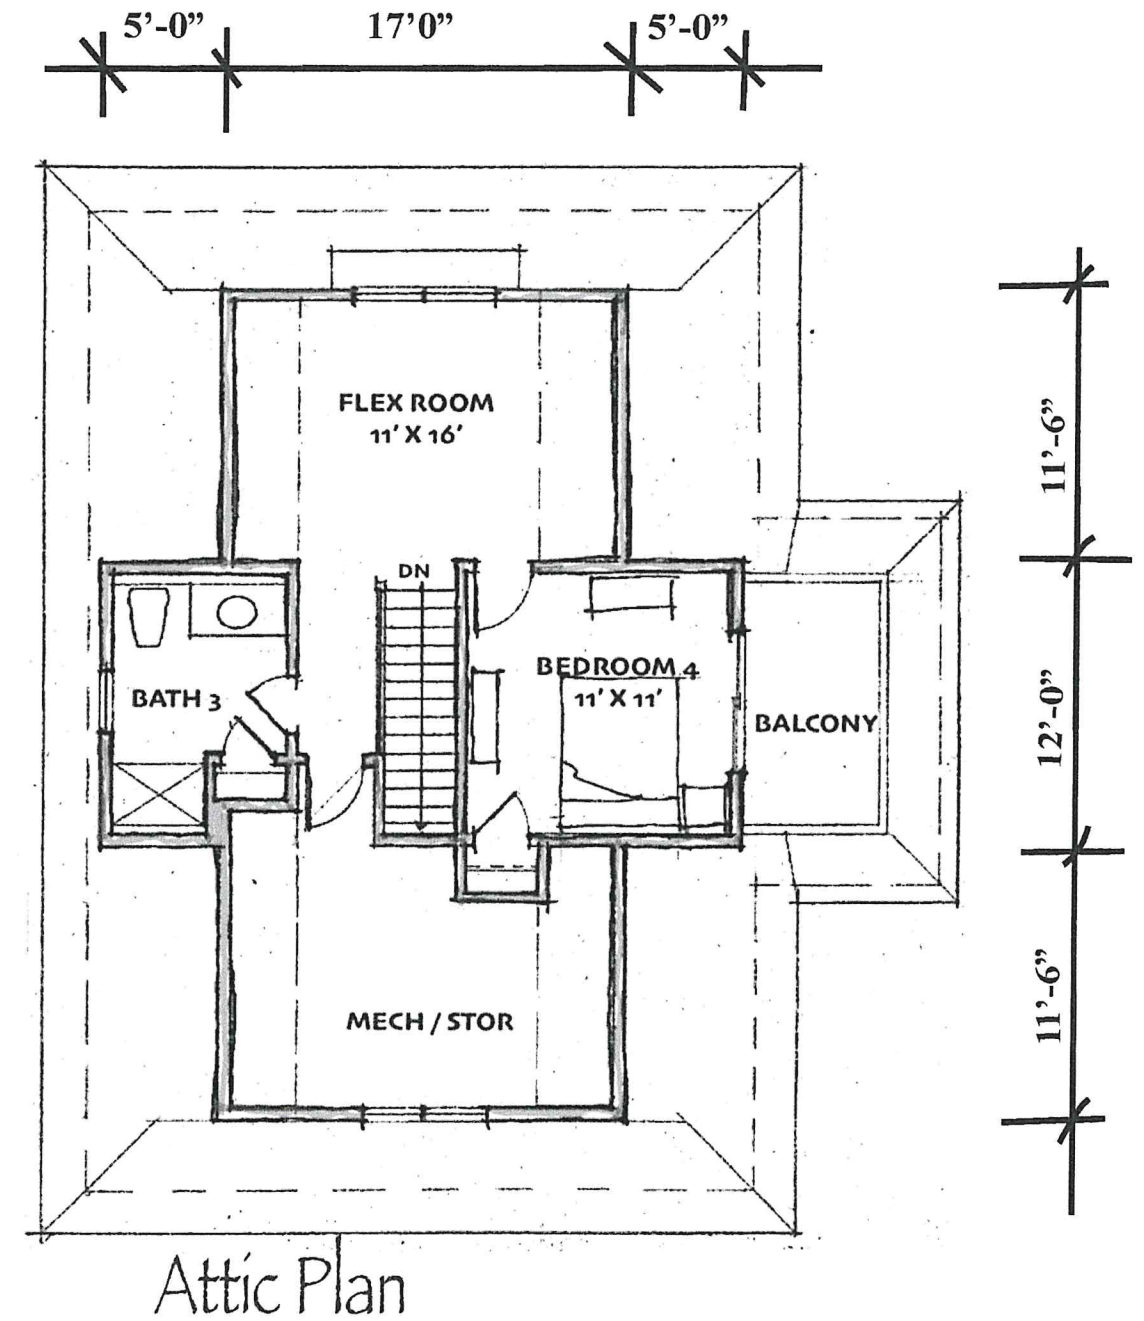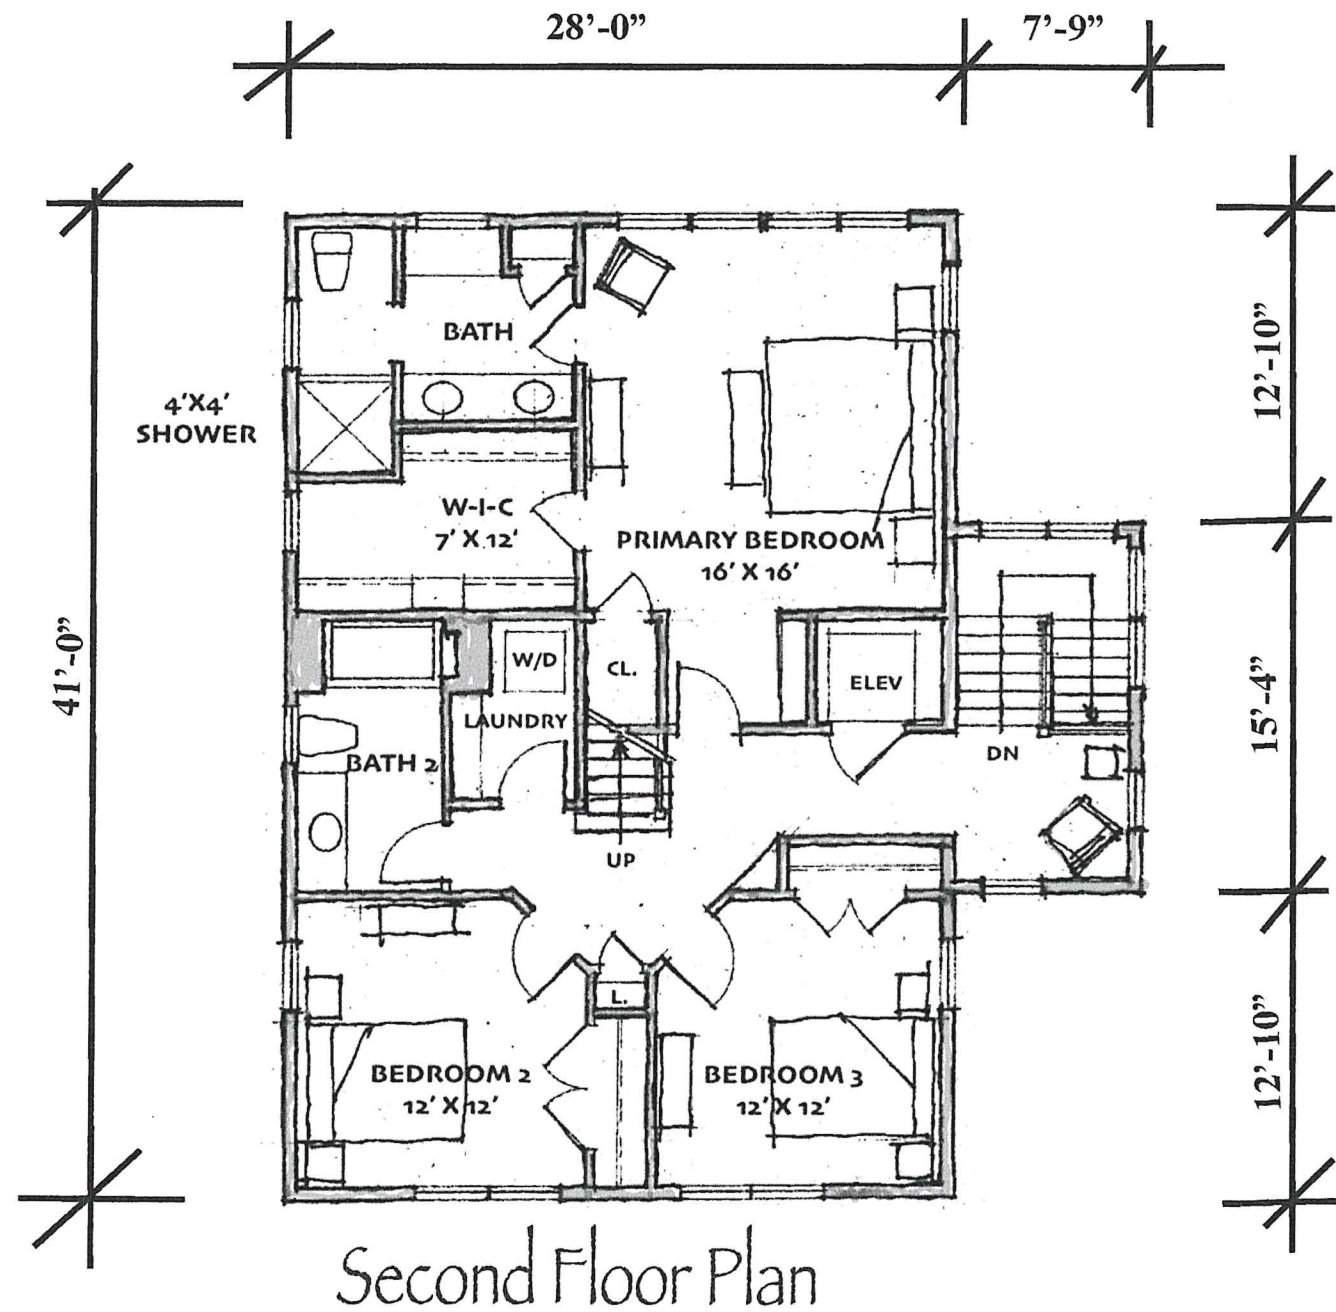

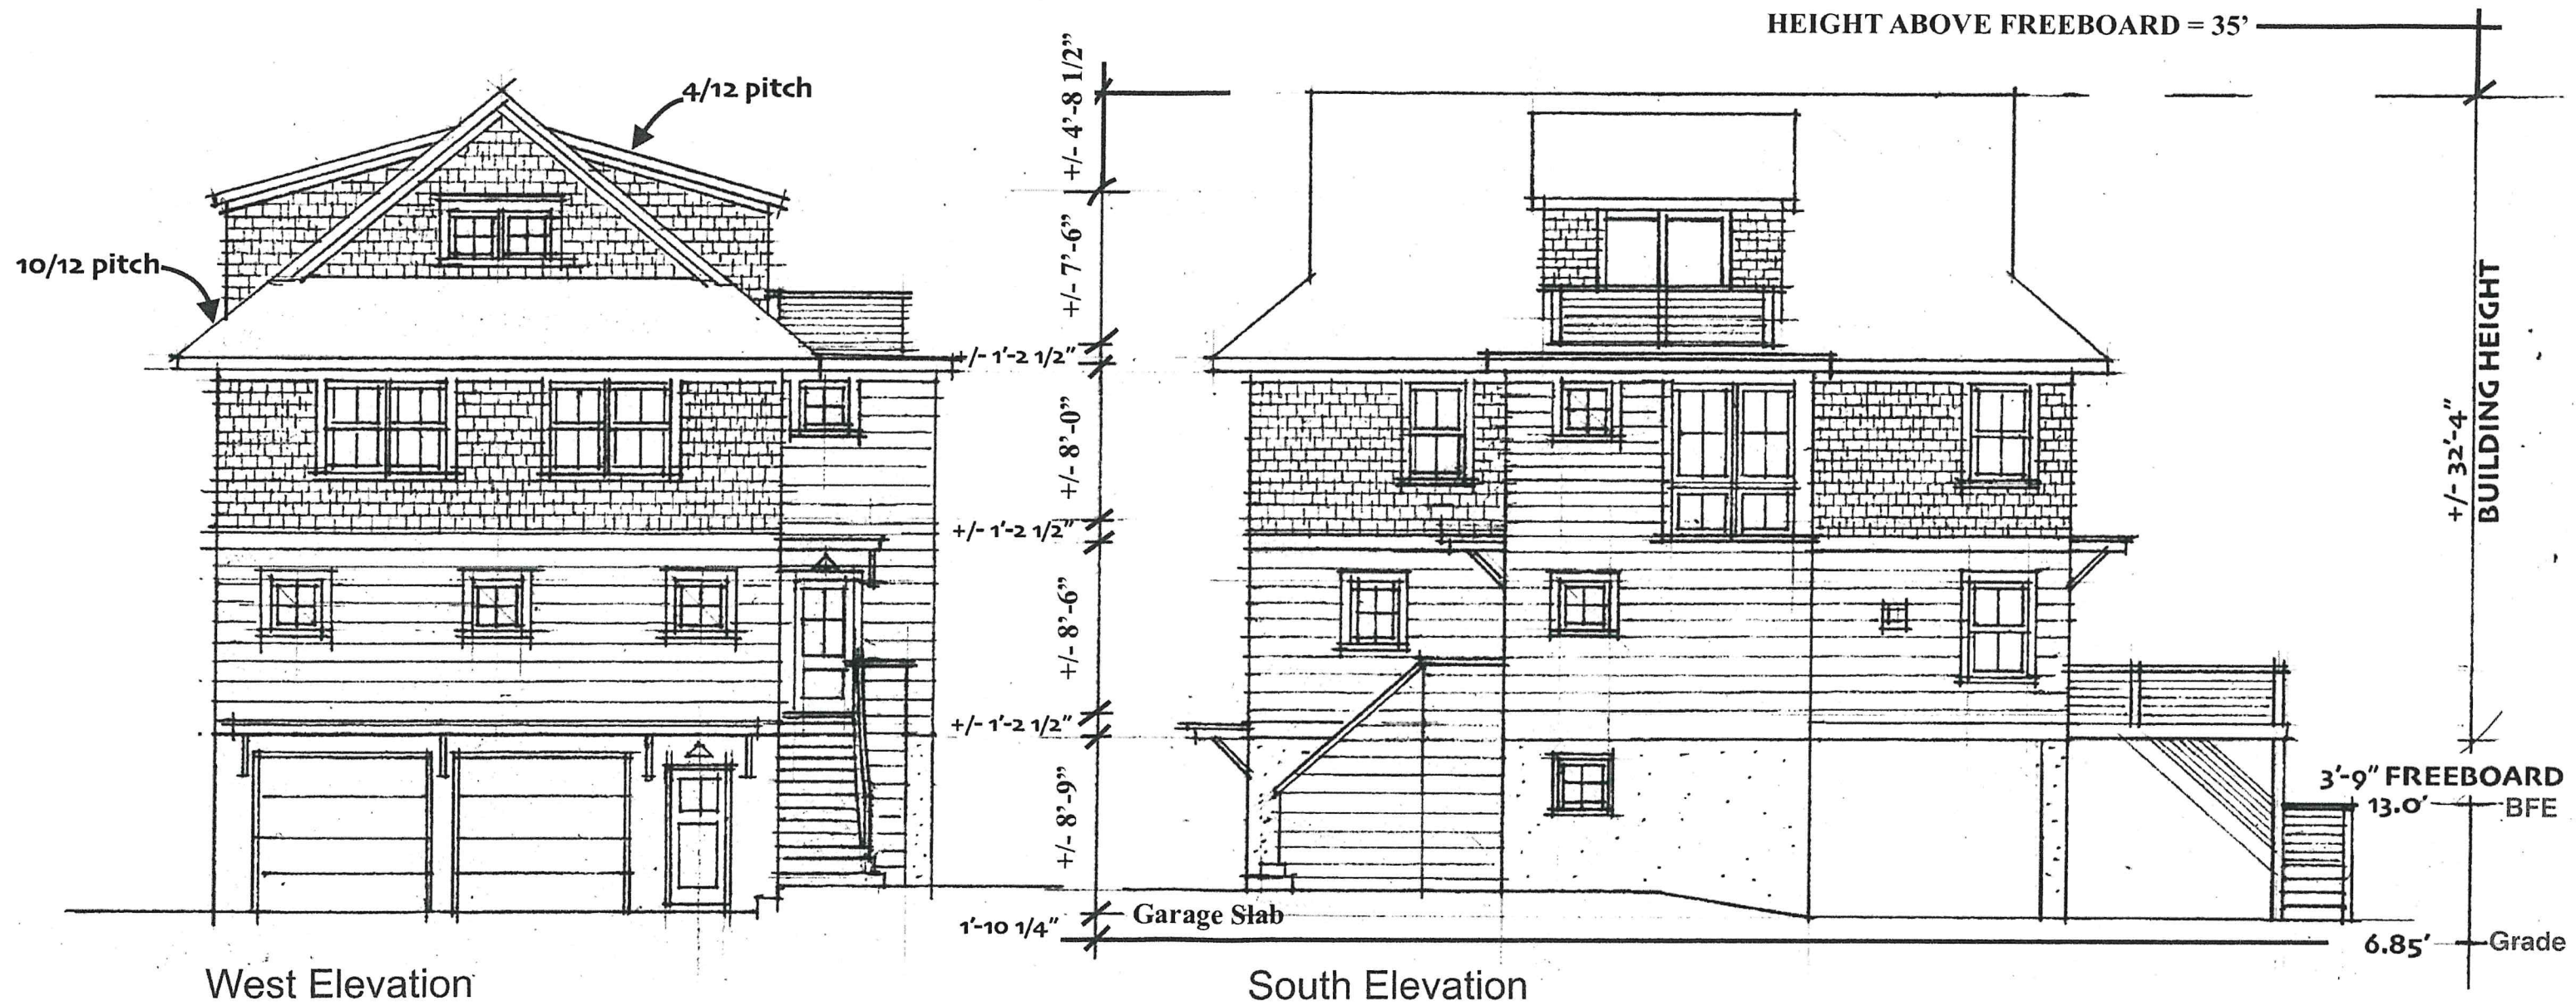

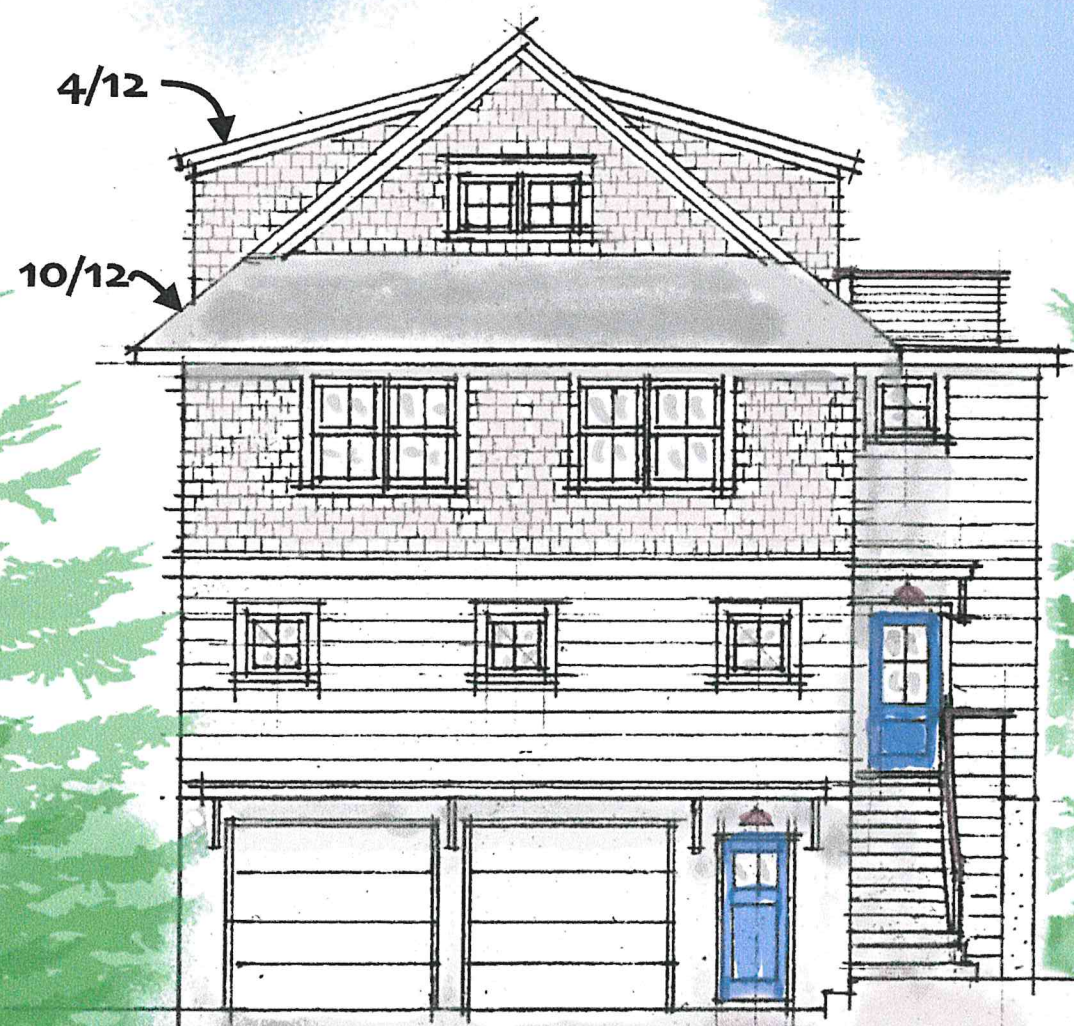

Wilcox Street Elevation



Kickemuit Ave. Elevation



Neighbor's Side Elevation



Water Side Elevation



135 Kickemuit Avenue - 300' Radius


Bristol, RI



January 12, 2024

1 inch = 140 Feet

www.cai-tech.com

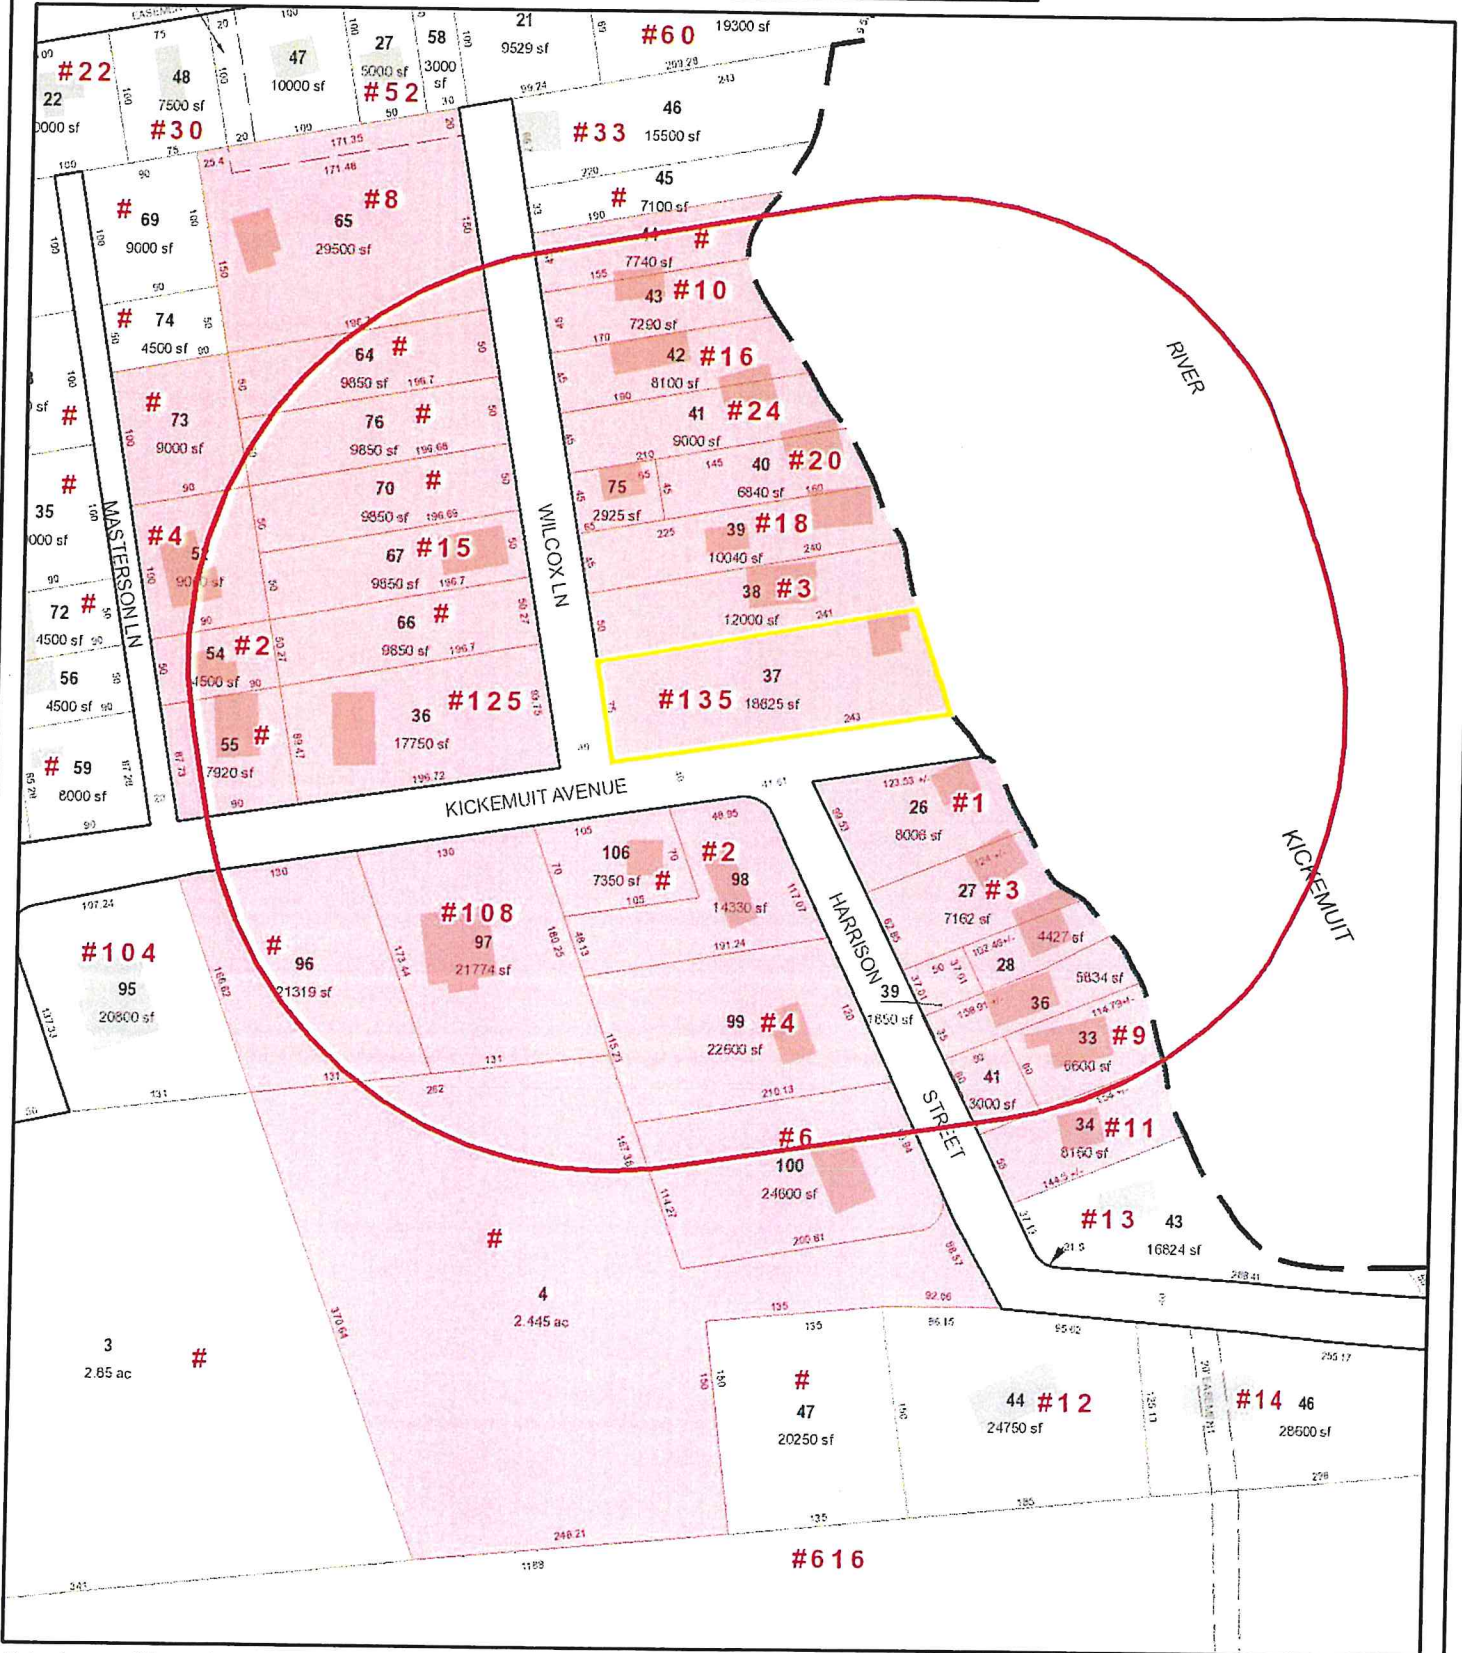

Data shown on this map is provided for planning and informational purposes only. The municipality and CAI Technologies are not responsible for any use for other purposes or misuse or misrepresentation of this map.



300 foot Abutters List Report

Bristol, RI
January 12, 2024

Subject Property:

Parcel Number: 133-37
CAMA Number: 133-37
Property Address: 135 KICKEMUIT AVE

Mailing Address: MCCONAGHY, JEANINE P. & DANIEL P.
TE
135 KICKEMUIT AVE
BRISTOL, RI 02809

Abutters:

Parcel Number: 133-100
CAMA Number: 133-100
Property Address: 6 HARRISON ST

Mailing Address: BYRD, VAUGHN R
6 HARRISON ST
BRISTOL, RI 02809

Parcel Number: 133-106
CAMA Number: 133-106
Property Address: KICKEMUIT AVE

Mailing Address: TOWN OF BRISTOL
10 COURT ST
BRISTOL, RI 02809

Parcel Number: 133-36
CAMA Number: 133-36
Property Address: 125 KICKEMUIT AVE

Mailing Address: WEBSTER, DENISE
125 KICKEMUIT AVE
BRISTOL, RI 02809

Parcel Number: 133-37
CAMA Number: 133-37
Property Address: 135 KICKEMUIT AVE

Mailing Address: MCCONAGHY, JEANINE P. & DANIEL P.
TE
135 KICKEMUIT AVE
BRISTOL, RI 02809

Parcel Number: 133-38
CAMA Number: 133-38
Property Address: 3 WILCOX ST

Mailing Address: RYAN, JOHN J & ROSEMARY D AS
TRUSTEES IRREVOC TRUST JULY 1,
2015
3 WILCOX ST
BRISTOL, RI 02809

Parcel Number: 133-39
CAMA Number: 133-39
Property Address: 18 WILCOX ST

Mailing Address: SAOBENTO, KRIS MARIE STEVEN A
35 MONMOUTH DR
RIVERSIDE, RI 02915

Parcel Number: 133-4
CAMA Number: 133-4
Property Address: KICKEMUIT AVE

Mailing Address: FRANCIS BROTHERS REALTY, INC.
115 TUPELO ST.
BRISTOL, RI 02809

Parcel Number: 133-40
CAMA Number: 133-40
Property Address: 20 WILCOX ST

Mailing Address: MELLO ANTHONY S & MARIA C CO-
TRUSTEES
10 MEADOW CT.
SEEKONK, MA 02771

Parcel Number: 133-41
CAMA Number: 133-41
Property Address: 24 WILCOX ST

Mailing Address: QUINN, ROSWELL
24 WILCOX ST
BRISTOL, RI 02809

Parcel Number: 133-42
CAMA Number: 133-42
Property Address: 16 WILCOX ST

Mailing Address: CALISE, PETER CAROL
16 WILCOX LN
BRISTOL, RI 02809



www.cai-tech.com



300 foot Abutters List Report

Bristol, RI
January 12, 2024

Parcel Number: 133-43
CAMA Number: 133-43
Property Address: 10 WILCOX ST

Mailing Address: EATON, JAMES STEVEN TRUSTEE
10 WILCOX ST
BRISTOL, RI 02809

Parcel Number: 133-44
CAMA Number: 133-44
Property Address: WILCOX ST

Mailing Address: PEIXOTO, MANUEL V., TRUSTEE
MANUEL V PEIXOTO TRUST - 2009
9 WOBURN ST
BRISTOL, RI 02809

Parcel Number: 133-52
CAMA Number: 133-52
Property Address: 4 MASTERSON LN

Mailing Address: MELLO, JEROME R. ET AL MARY E.
OCONNELL
4 MASTERSON LANE
BRISTOL, RI 02809

Parcel Number: 133-54
CAMA Number: 133-54
Property Address: 2 MASTERSON LN

Mailing Address: BENN, VICTOR G. GAIL B. TE
286 MCCOMBS ROAD
MURPHY, NC 28906

Parcel Number: 133-55
CAMA Number: 133-55
Property Address: KICKEMUIT AVE

Mailing Address: BENN, VICTOR G. GAIL B. TE
286 MCCOMBS ROAD
MURPHY, NC 28906

Parcel Number: 133-64
CAMA Number: 133-64
Property Address: WILCOX ST

Mailing Address: VAUGHN, MICHAEL D ET UX JEANNINE
T TE
8 WILCOX LANE
BRISTOL, RI 02809

Parcel Number: 133-65
CAMA Number: 133-65
Property Address: 8 WILCOX ST

Mailing Address: VAUGHN, MICHAEL D ET UX JEANNINE
T TE
8 WILCOX LANE
BRISTOL, RI 02809

Parcel Number: 133-66
CAMA Number: 133-66
Property Address: WILCOX ST

Mailing Address: CAMARA, THOMAS A. & JOANNE C.
TRUSTEES
15 WILCOX ST
BRISTOL, RI 02809

Parcel Number: 133-67
CAMA Number: 133-67
Property Address: 15 WILCOX ST

Mailing Address: CAMARA, THOMAS A. & JOANNE C.
TRUSTEES
15 WILCOX ST
BRISTOL, RI 02809

Parcel Number: 133-70
CAMA Number: 133-70
Property Address: WILCOX ST

Mailing Address: SAOBENTO, KRIS MARIE STEVEN A
35 MONMOUTH DR
RIVERSIDE, RI 02915

Parcel Number: 133-73
CAMA Number: 133-73
Property Address: MASTERSON LN

Mailing Address: VAUGHN, MICHAEL D ET UX JEANNINE
T TE
8 WILCOX LANE
BRISTOL, RI 02809

Parcel Number: 133-75
CAMA Number: 133-75
Property Address: 22 WILCOX ST

Mailing Address: JENSEN, ROBERT S. DENISE R. TE
94 SAND PIPER DR.
S KINGSTOWN, RI 02879



www.cai-tech.com

Data shown on this report is provided for planning and informational purposes only. The municipality and CAI Technologies are not responsible for any use for other purposes or misuse or misrepresentation of this report.



300 foot Abutters List Report

Bristol, RI
January 12, 2024

Parcel Number: 133-76 CAMA Number: 133-76 Property Address: WILCOX ST	Mailing Address: VAUGHN, MICHAEL D ET UX JEANNINE T TE 8 WILCOX LANE BRISTOL, RI 02809
Parcel Number: 133-96 CAMA Number: 133-96 Property Address: KICKEMUIT AVE	Mailing Address: 40 DIXON STREET, LLC 104 KICKEMUIT AVE BRISTOL, RI 02809
Parcel Number: 133-97 CAMA Number: 133-97 Property Address: 108 KICKEMUIT AVE	Mailing Address: LATESSA, BRIAN A. MONIQUE L. 108 KICKEMUIT AVE BRISTOL, RI 02809
Parcel Number: 133-98 CAMA Number: 133-98 Property Address: 2 HARRISON ST	Mailing Address: ELJ, INC 703 METACOM AVE BRISTOL, RI 02809
Parcel Number: 133-99 CAMA Number: 133-99 Property Address: 4 HARRISON ST	Mailing Address: DIPAOLO, WANDA 4 HARRISON ST BRISTOL, RI 02809
Parcel Number: 146-26 CAMA Number: 146-26 Property Address: 1 HARRISON ST	Mailing Address: CHIN, BENJAMIN 68 BAY STATE AVE., #2 SOMERVILLE, MA 02144
Parcel Number: 146-27 CAMA Number: 146-27 Property Address: 3 HARRISON ST	Mailing Address: DELMAGE, MICHAEL 40 PHEASANT BROOK CRT BEDMINSTER, NJ 07921
Parcel Number: 146-28 CAMA Number: 146-28 Property Address: 5 HARRISON ST	Mailing Address: LUMINELLO, DWAYNE R. DARLENE D. TE 5 HARRISON ST BRISTOL, RI 02809
Parcel Number: 146-33 CAMA Number: 146-33 Property Address: 9 HARRISON ST	Mailing Address: PARDINI, RANDY STEPHAN TRUSTEE 9 HARRISON ST BRISTOL, RI 02809
Parcel Number: 146-34 CAMA Number: 146-34 Property Address: 11 HARRISON ST	Mailing Address: ARAGO, CYNTHIA A TRUSTEE CYNTHIA A ARAGO REV TRUST 27 WILDFLOWER DR SEEKONK, MA 02771
Parcel Number: 146-36 CAMA Number: 146-36 Property Address: 7 HARRISON ST	Mailing Address: BAILEY, MONICA L. 7 HARRISON ST BRISTOL, RI 02809
Parcel Number: 146-39 CAMA Number: 146-39 Property Address: HARRISON ST	Mailing Address: LUMINELLO, DWAYNE R. DARLENE D. TE 5 HARRISON ST BRISTOL, RI 02809



www.cai-tech.com

Data shown on this report is provided for planning and informational purposes only. The municipality and CAI Technologies are not responsible for any use for other purposes or misuse or misrepresentation of this report.



300 foot Abutters List Report

Bristol, RI
January 12, 2024

Parcel Number: 146-41
CAMA Number: 146-41
Property Address: HARRISON ST

Mailing Address: PARDINI, RANDY STEPHAN TRUSTEE
9 HARRISON AVE
BRISTOL, RI 02809



www.cai-tech.com

Data shown on this report is provided for planning and informational purposes only. The municipality and CAI Technologies are not responsible for any use for other purposes or misuse or misrepresentation of this report.

1/12/2024

Page 4 of 4

40 DIXON STREET, LLC
104 KICKEMUIT AVE
BRISTOL, RI 02809

EATON, JAMES STEVEN TRUST
10 WILCOX ST
BRISTOL, RI 02809

PARDINI, RANDY STEPHAN TR
9 HARRISON ST
BRISTOL, RI 02809

ARAGO, CYNTHIA A TRUSTEE
CYNTHIA A ARAGO REV TRUST
27 WILDFLOWER DR
SEEKONK, MA 02771

ELJ, INC
703 METACOM AVE
BRISTOL, RI 02809

PEIXOTO, MANUEL V., TRUST
MANUEL V PEIXOTO TRUST -
9 WOBURN ST
BRISTOL, RI 02809

BAILEY, MONICA L.
7 HARRISON ST
BRISTOL, RI 02809

FRANCIS BROTHERS REALTY,
115 TUPELO ST.
BRISTOL, RI 02809

QUINN, ROSWELL
24 WILCOX ST
BRISTOL, RI 02809

BENN, VICTOR G.
GAIL B. TE
286 MCCOMBS ROAD
MURPHY, NC 28906

JENSEN, ROBERT S.
DENISE R. TE
94 SAND PIPER DR.
S KINGSTOWN, RI 02879

RYAN, JOHN J & ROSEMARY D
IRREVOC TRUST JULY 1, 201
3 WILCOX ST
BRISTOL, RI 02809

BYRD, VAUGHN R
6 HARRISON ST
BRISTOL, RI 02809

LATESSA, BRIAN A.
MONIQUE L.
108 KICKEMUIT AVE
BRISTOL, RI 02809

SAOBENTO, KRIS MARIE
STEVEN A
35 MONMOUTH DR
RIVERSIDE, RI 02915

CALISE, PETER
CAROL
16 WILCOX LN
BRISTOL, RI 02809

LUMINELLO, DWAYNE R.
DARLENE D. TE
5 HARRISON ST
BRISTOL, RI 02809

TOWN OF BRISTOL
10 COURT ST
BRISTOL, RI 02809

CAMARA, THOMAS A. & JOANN
15 WILCOX ST
BRISTOL, RI 02809

MCCONAGHY, JEANINE P. & D
135 KICKEMUIT AVE
BRISTOL, RI 02809

VAUGHN, MICHAEL D ET UX
JEANNINE T TE
8 WILCOX LANE
BRISTOL, RI 02809

CHIN, BENJAMIN
68 BAY STATE AVE., #2
SOMERVILLE, MA 02144

MELLO ANTHONY S &
MARIA C CO-TRUSTEES
10 MEADOW CT.
SEEKONK, MA 02771

WEBSTER, DENISE
125 KICKEMUIT AVE
BRISTOL, RI 02809

DELMAGE, MICHAEL
40 PHEASANT BROOK CRT
BEDMINSTER, NJ 07921

MELLO, JEROME R. ET AL
MARY E. OCONNELL
4 MASTERSON LANE
BRISTOL, RI 02809

DIPAOLLO, WANDA
4 HARRISON ST
BRISTOL, RI 02809

PARDINI, RANDY STEPHAN TR
9 HARRISON AVE
BRISTOL, RI 02809