


CITY OF CAMAS
 PUBLIC WORKS DEPARTMENT
 NE DALLAS ST
 4-WAY STOP SIGNS

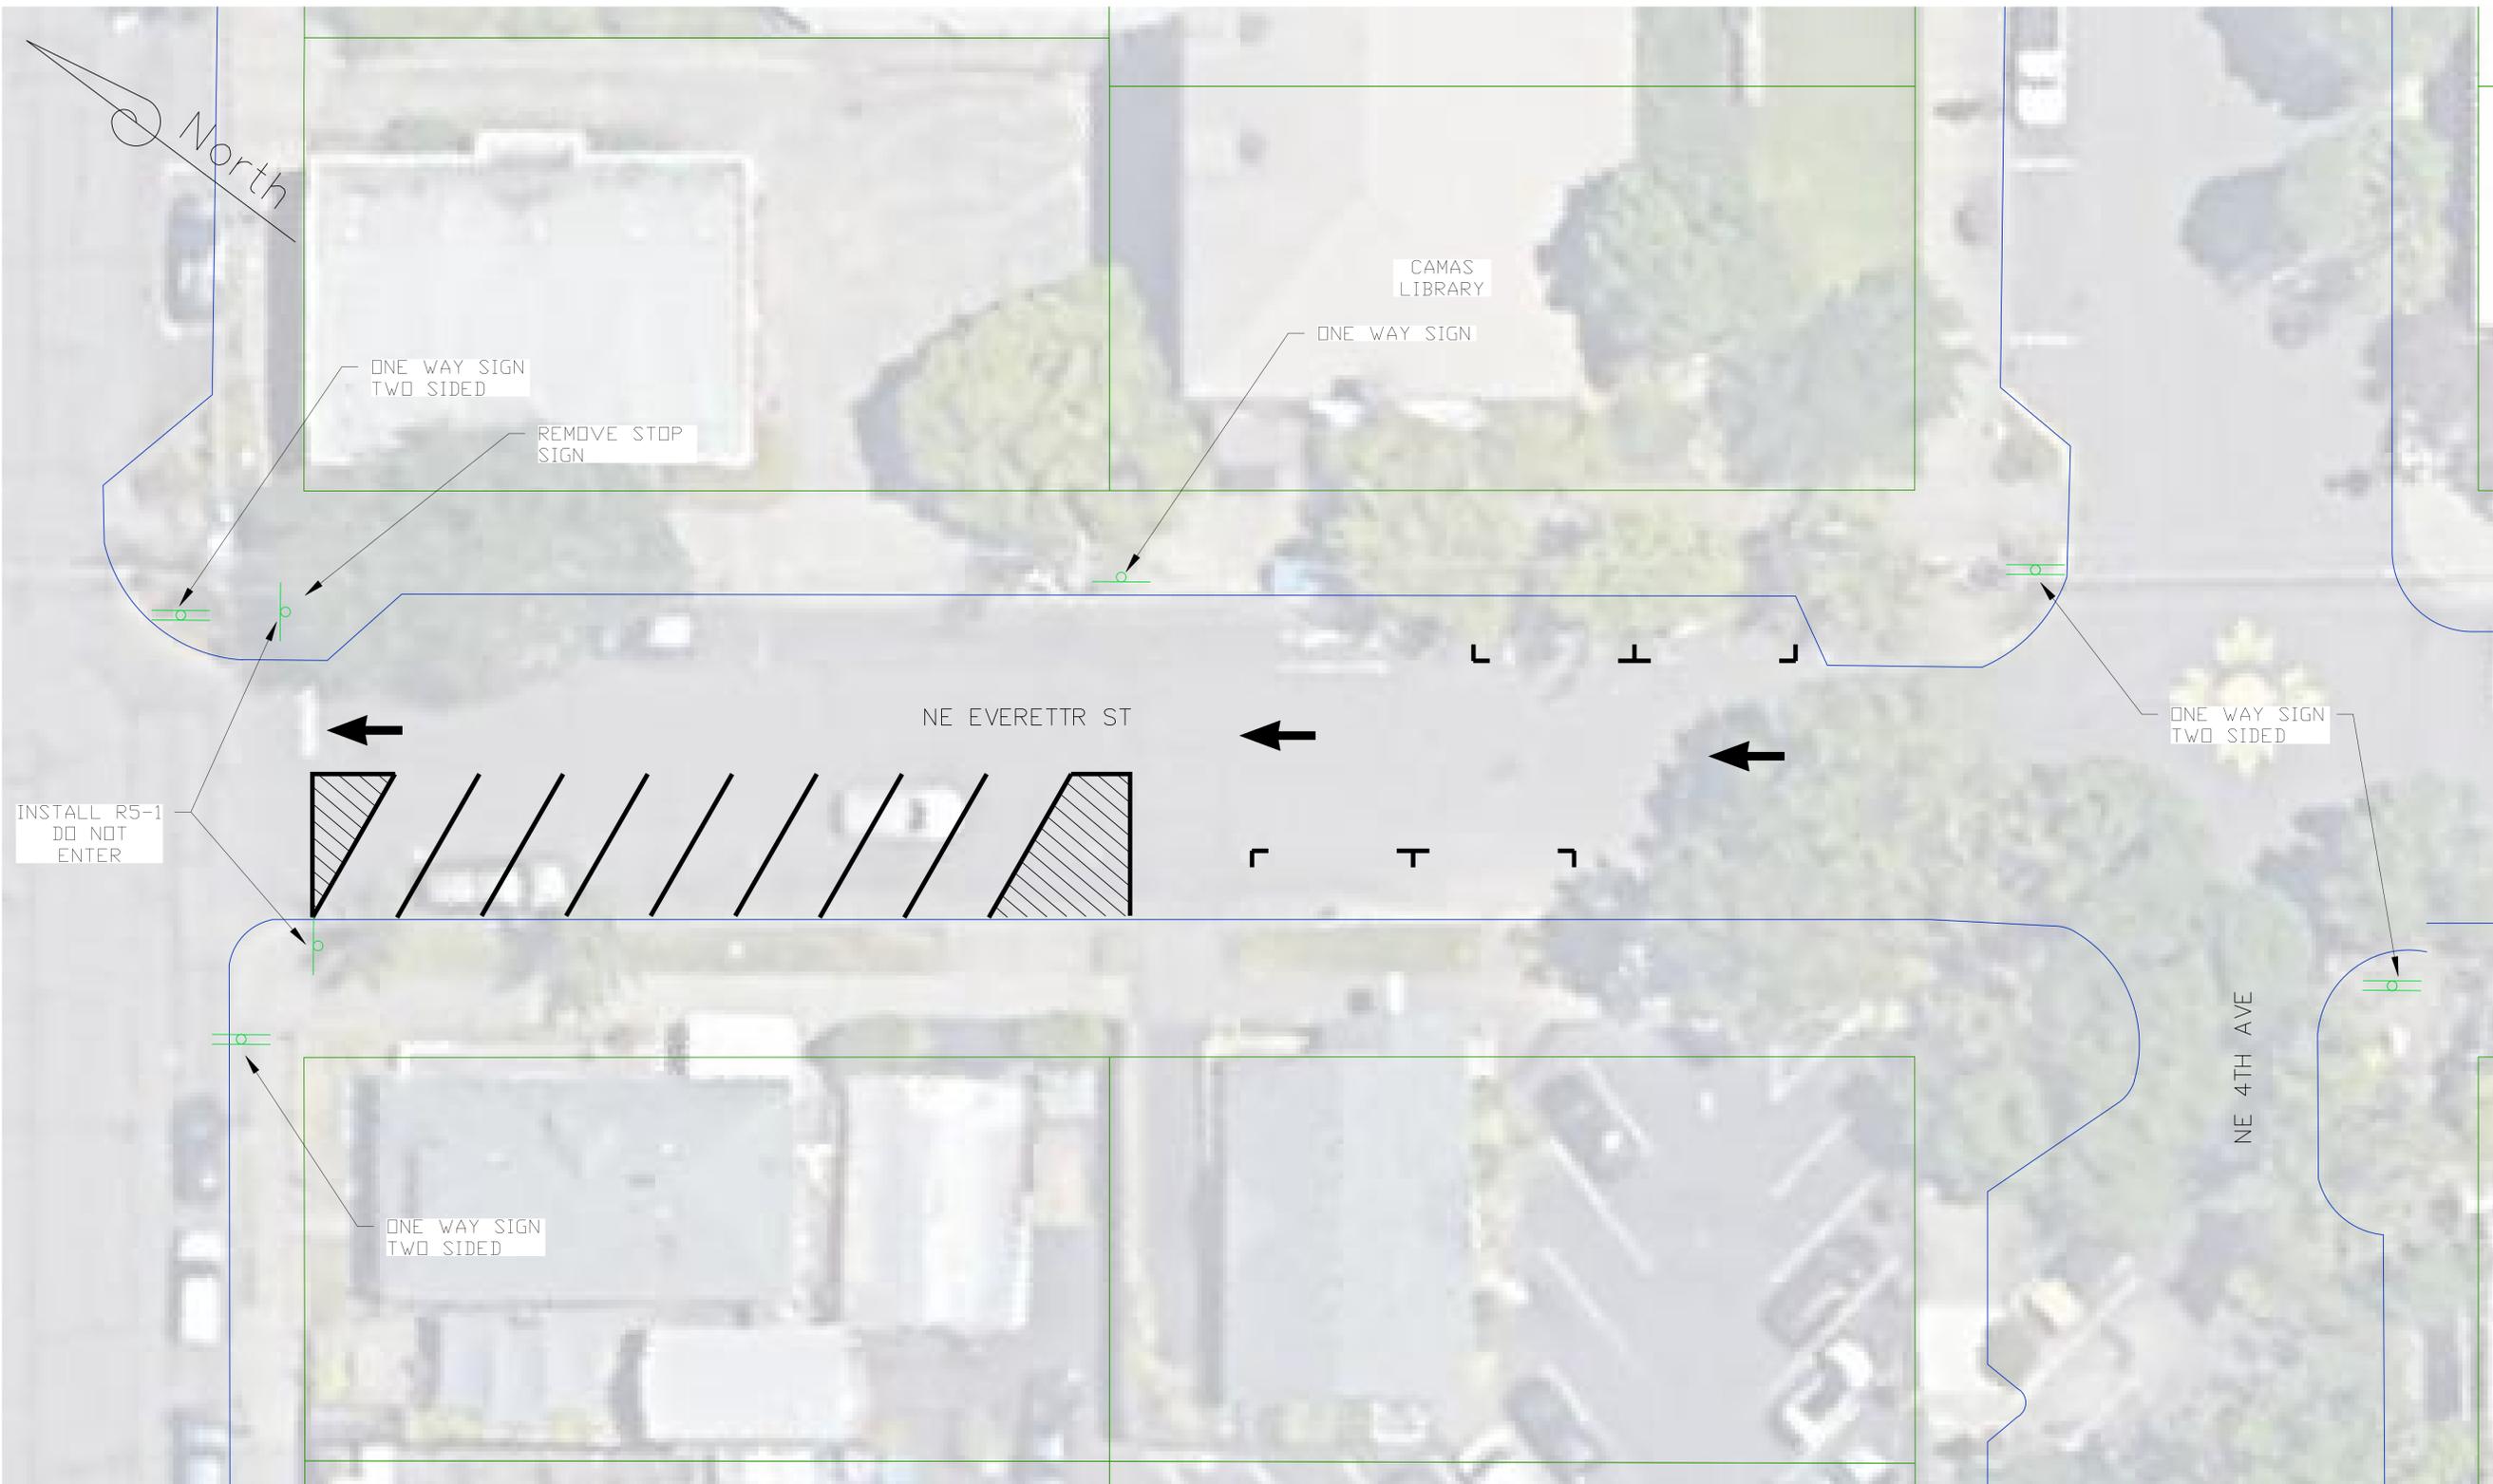

CITY OF CAMAS
PUBLIC WORKS DEPARTMENT
NE EVERETT
SIGNAGE PLAN