


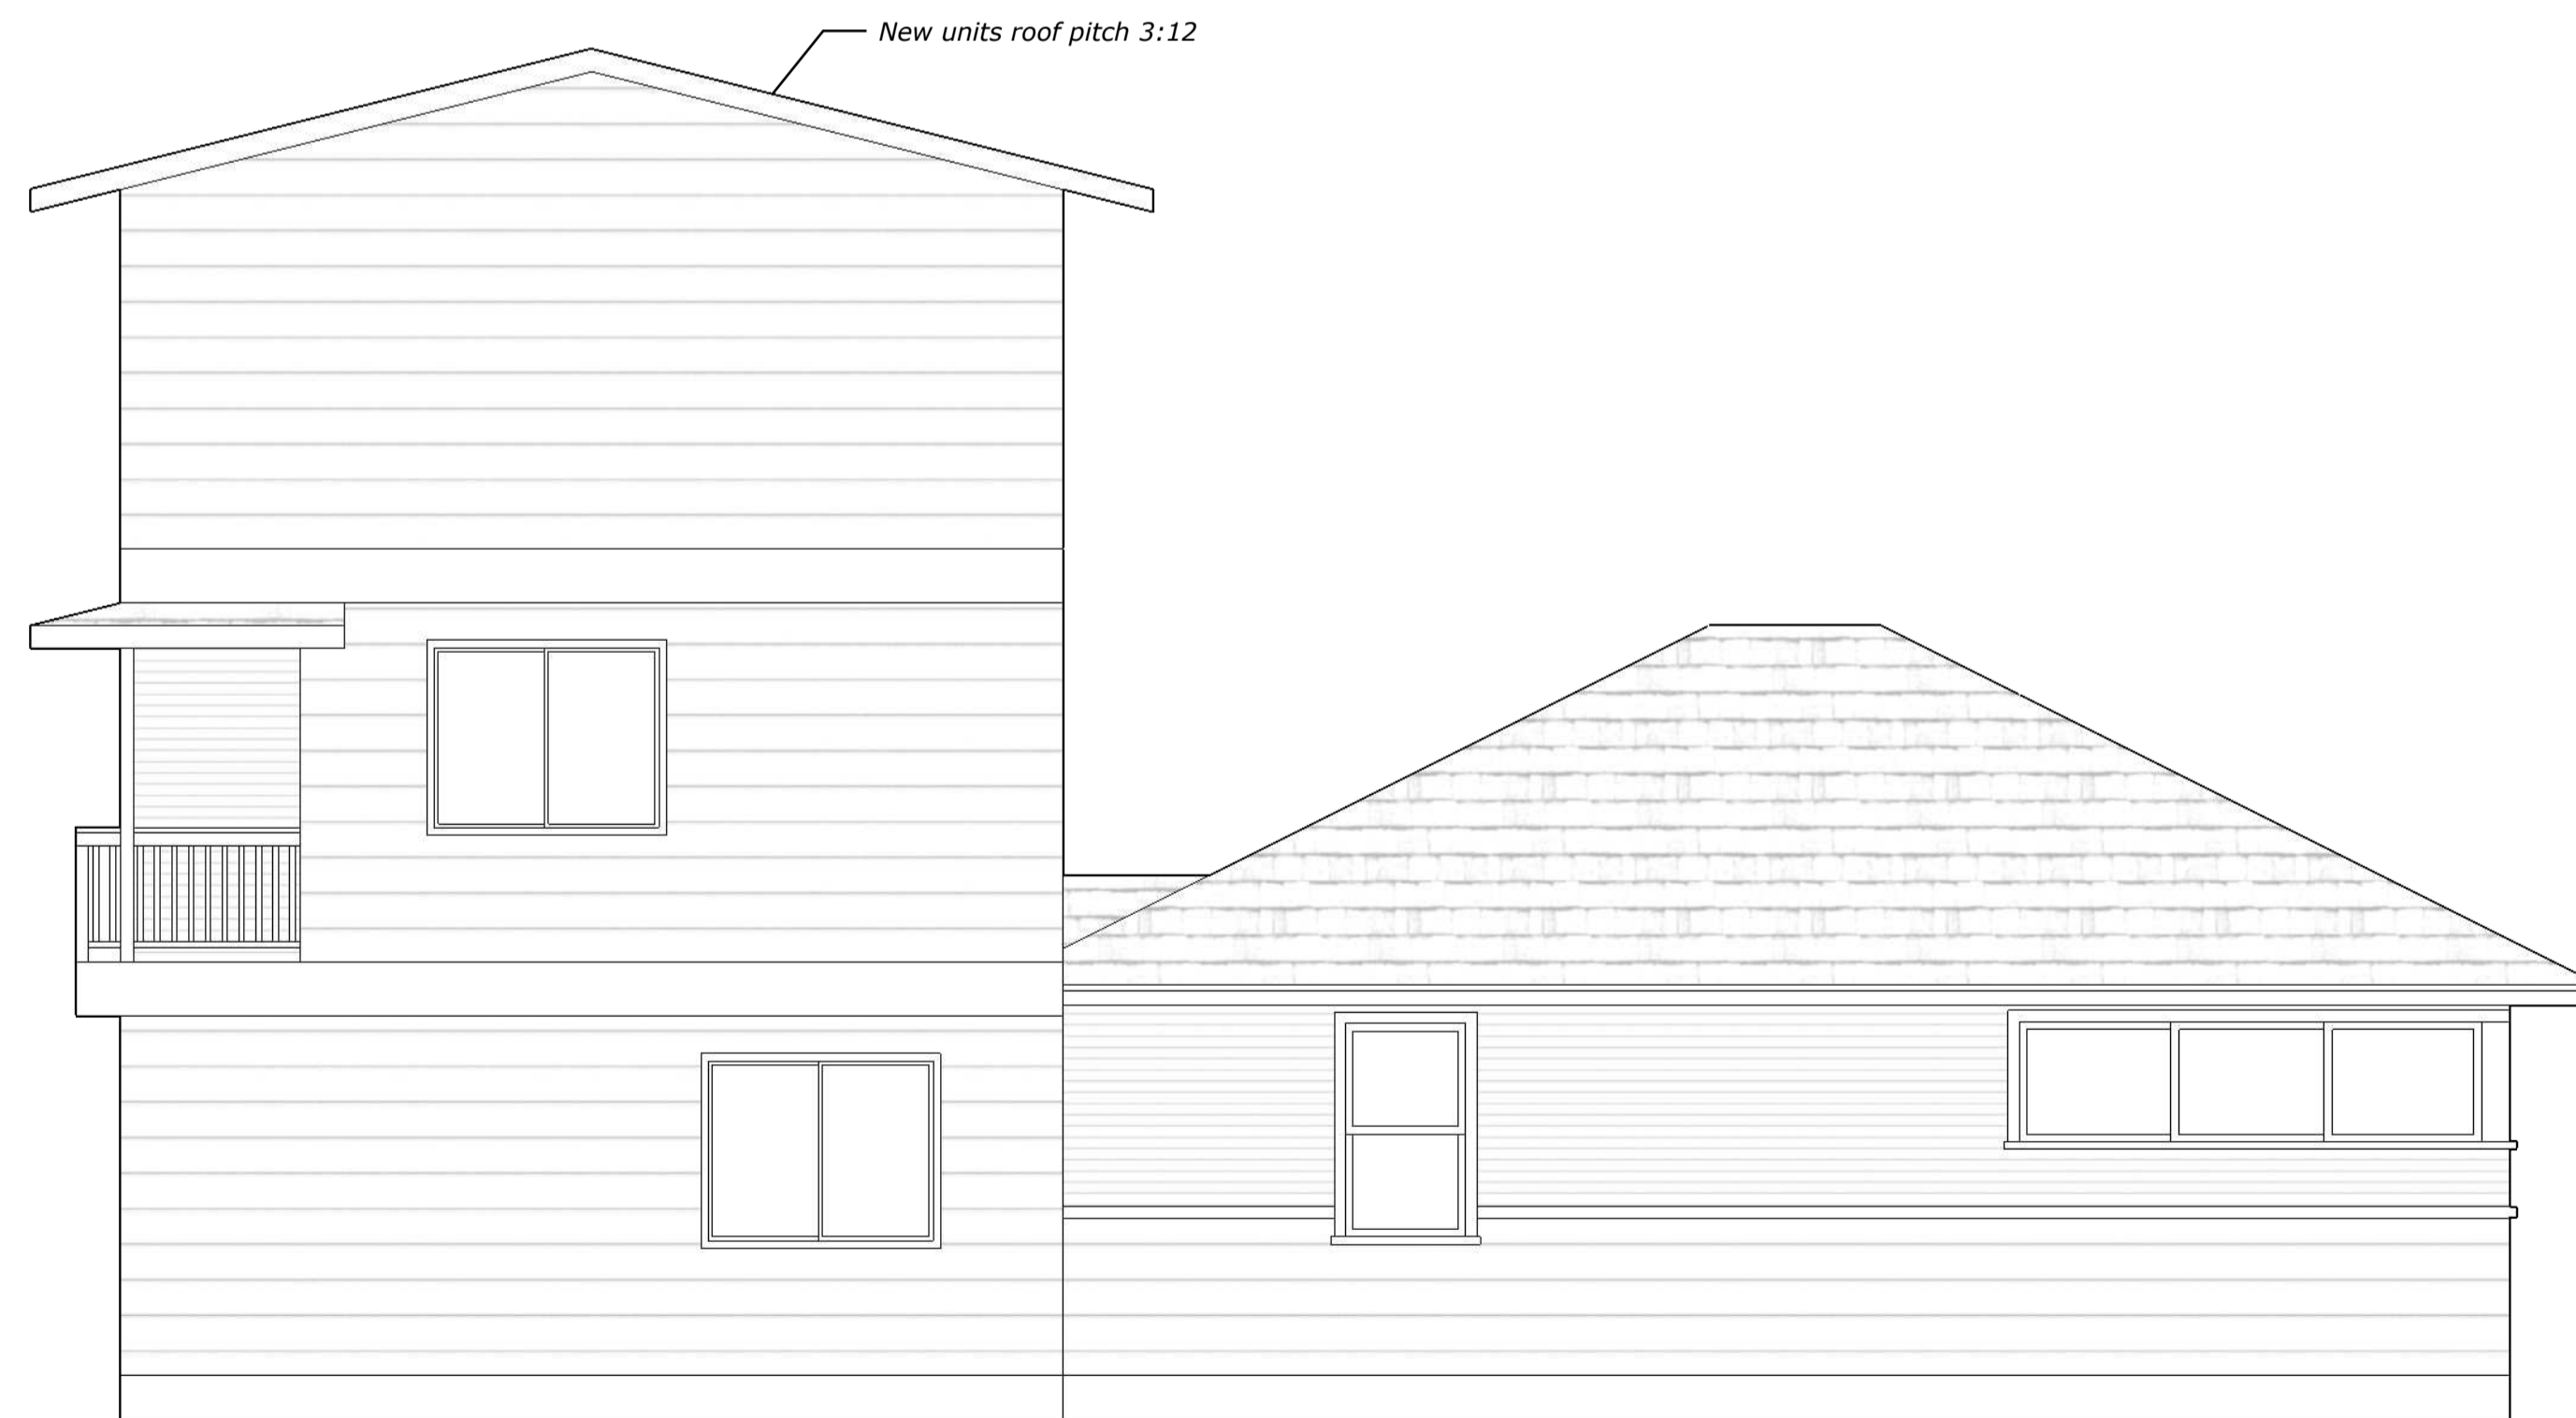

Southwest Elevation
1/4" = 1'



Northwest Elevation
1/4" = 1'



Northeast Elevation
1/4" = 1'



Southeast Elevation
1/4" = 1'