






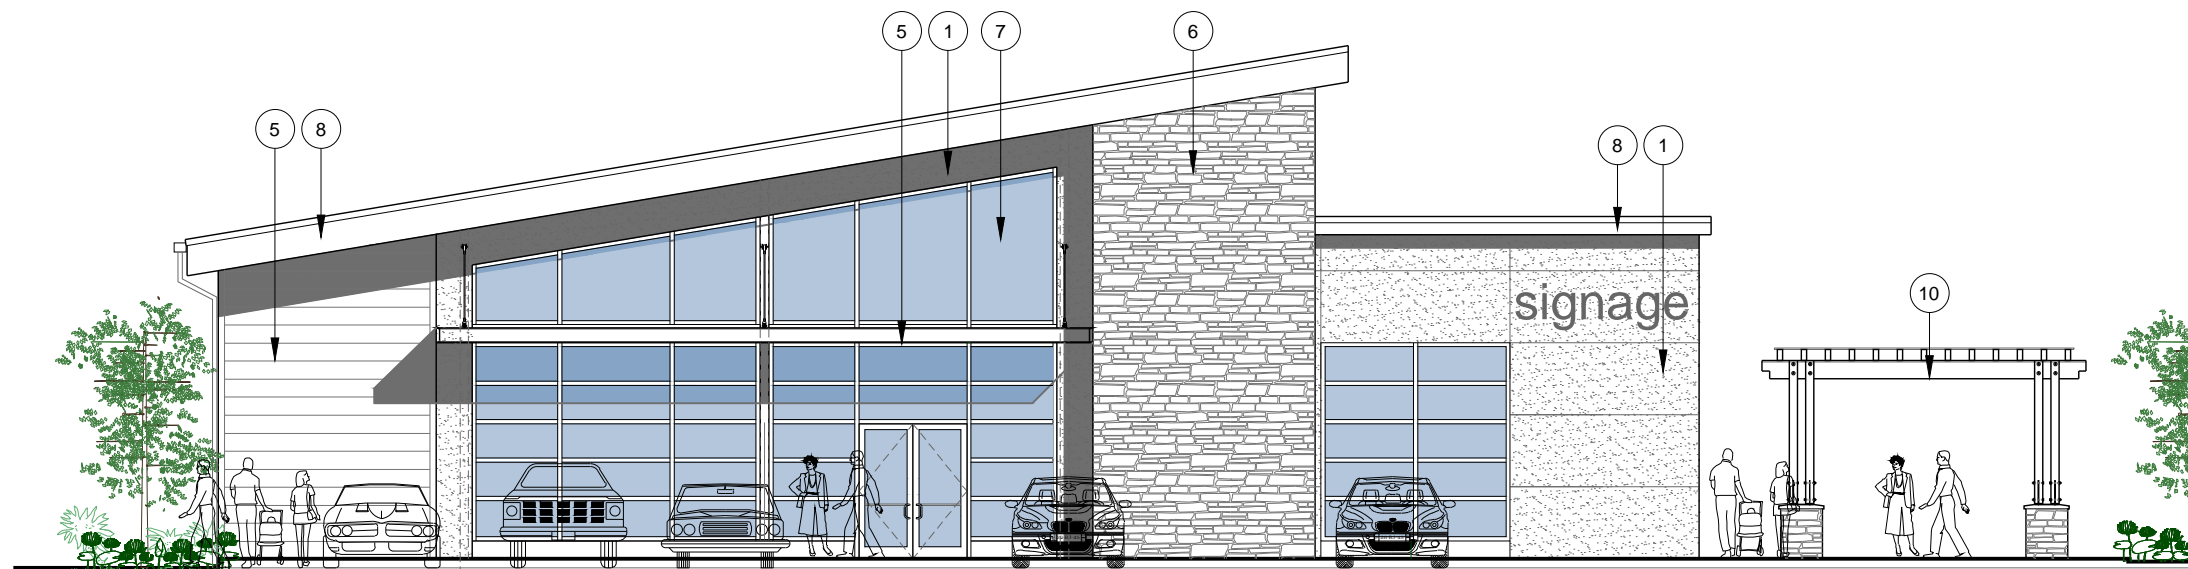


WEST ELEVATION

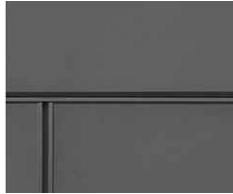

NORTH ELEVATION

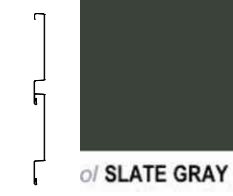KEY NOTES

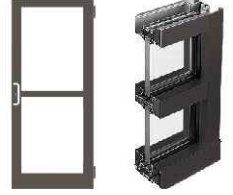- ①  FIBER CEMENT METAL PANEL WITH REVEAL SYSTEM
- ②  8-8-16 STANDARD CMU DEEP PLUM GROUND FACE
- ③  8-8-16 1-SCORE CMU DEEP PLUM SPLIT FACE
- ④  METAL PANEL AEP SPAN - SLATE GRAY
- ⑤  METAL CANOPY POWDER COATED BLACK
- ⑥  CULTURED STONE PRO-FIT MODERA LEDGESTONE
- ⑦  TYPICAL STOREFRONT DOOR/WINDOW COLOR: DARK BRONZE
- ⑧ METAL FASCIA/METAL COPPING & STANDING SEAM COLOR: PARCHMENT (AEP METAL)
- ⑨ GLASS GARAGE DOOR
- ⑩ HEAVY TIMBER PERGOLA