



REVISIONS:

SEAL:

Project No.
DESIGNED BY:
DRAWN BY:
DATE




SHEET 1
C01

SHE

LEGEND

- FOUND MONUMENT AS NOTED
- ⊙ SANITARY SEWER MANHOLE
- SCO SANITARY SEWER CLEANOUT
- STORM DRAINAGE CATCH BASIN
- ⊙ STORM DRAINAGE MANHOLE
- ⊗ FIRE HYDRANT
- ⊗ WATER METER
- ⊗ WATER VALVE
- ⊙ HOSE BIB
- ⊙ MONITORING WELL
- ⊗ VAULT
- ⊗ TRANSFORMER
- ⊗ TRAFFIC SIGNAL VAULT
- ⊗ TELEPHONE PEDESTAL
- ⊗ CABLE PEDESTAL
- ⊗ GAS METER
- ⊗ POWER POLE
- ⊗ LIGHT
- ⊗ GUY WIRE
- ⊗ GAS METER
- ⊗ MAIL
- ⊗ DECIDUOUS TREE WITH DIAMETER AS NOTED
- ⊗ CONIFEROUS TREE WITH DIAMETER AS NOTED
- SD—SD— UNDERGROUND STORM DRAINAGE LINE
- SS—SS— UNDERGROUND SANITARY SEWER LINE
- W—W— UNDERGROUND WATER LINE
- G—G— UNDERGROUND NATURAL GAS LINE
- OHP—OHP— OVERHEAD POWER LINE
- XP—XP— UNDERGROUND POWER LINE
- T—T— UNDERGROUND TELEPHONE LINE
- FO—FO— UNDERGROUND LEVEL 2 COMMUNICATION LINE
- X—X— CHAIN LINK FENCE LINE

LOCATIONS OF EXISTING UTILITIES ARE APPROXIMATE AND MAY BE INCOMPLETE

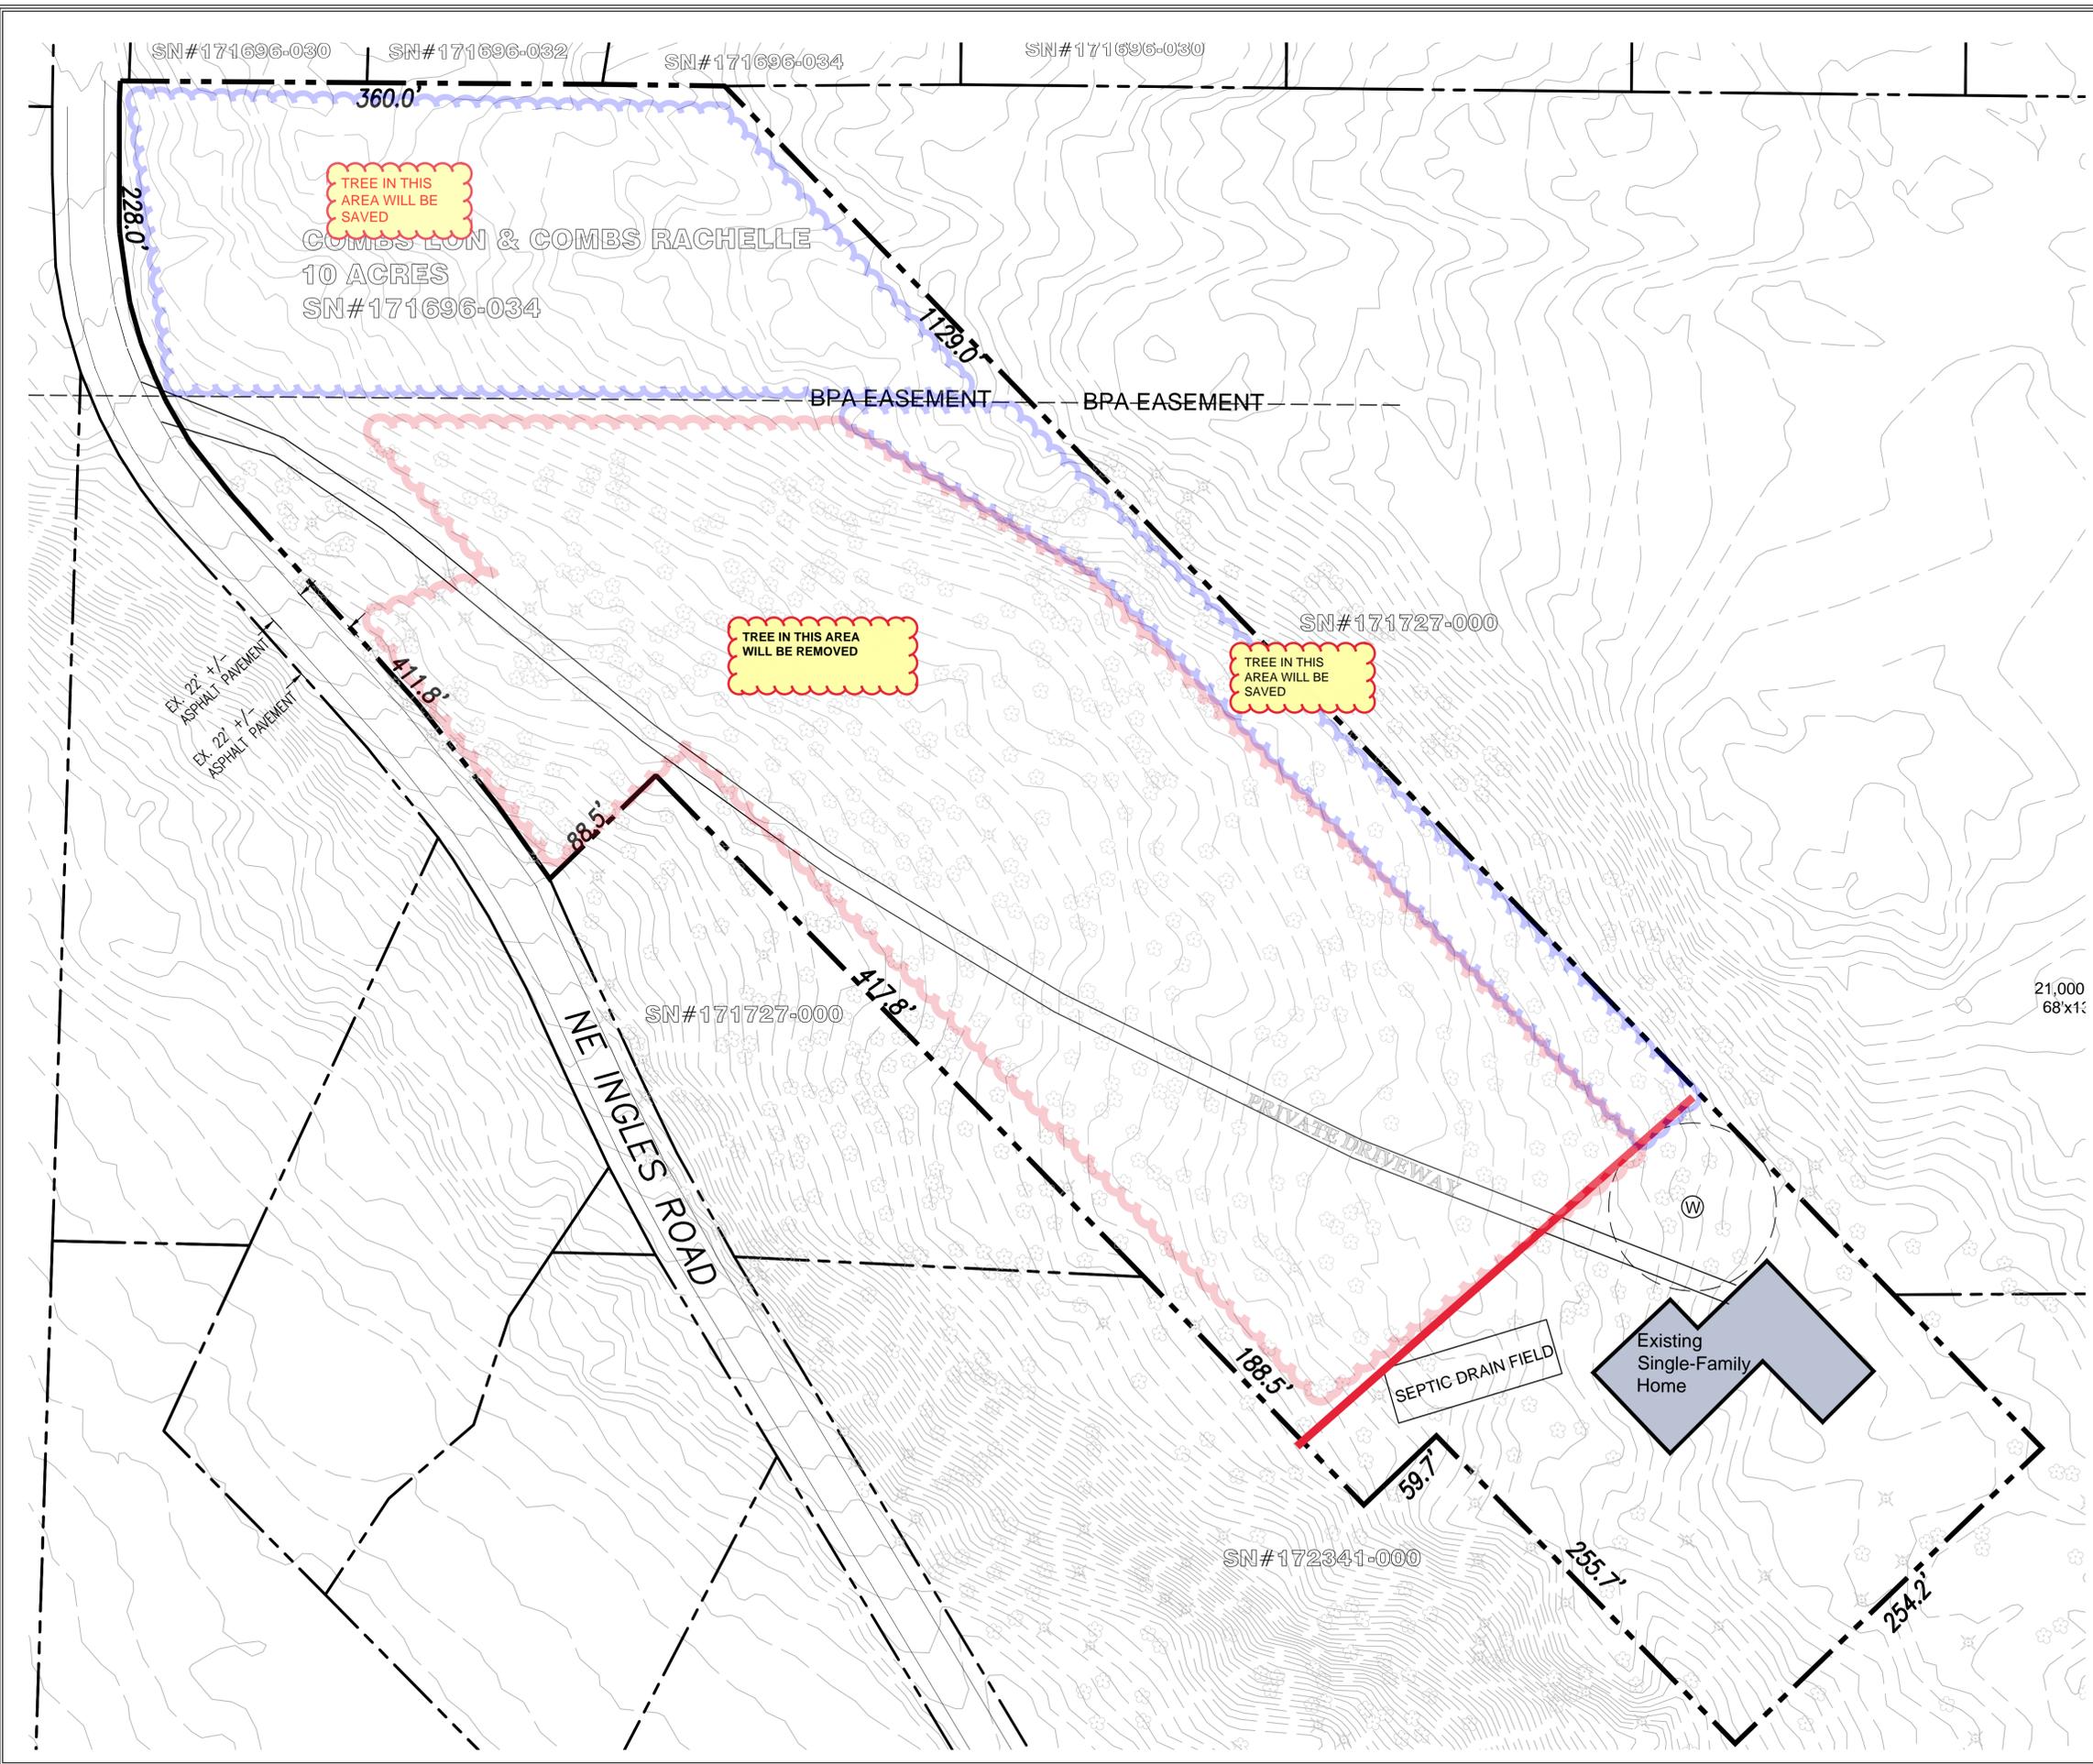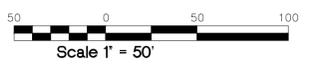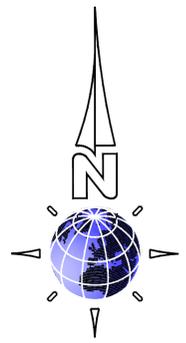

21,000
68'x10'