










File name: \\pbsen-jan\Projects\710001710\710-001\Civil\CAD\Working\Sheets\71710.000_L101.dwg User: Jeff B. Aronson CAD Plot Date/Time: 10/25/2021 10:13:12 AM Layout Tab: L102

SITE PLANT LIST						
SYM	QTY	NAME	SIZE	CONTAINER CONDITION	SPACING	COMMENTS
TREES						
	9	<i>Pyrus calleryana</i> 'Autumn Blaze' Autumn Blaze Flowering Pear	2" caliper, 14" min. height	B&B	As shown	Prepare planting areas following details shown on sheet L103.
SHRUBS/GRASSES						
	8	<i>Ilex meserveae</i> 'Mondo' Little Rascal Holly (Male)	10 gallon, 36" min. height	Container	As shown	Prepare planting areas following details shown on sheet L103.
	21	<i>Nandina domestica</i> 'Gulf Stream' Gulf Stream Nandina	5 gallon, 24" min. height	Container	As shown	Prepare planting areas following details shown on sheet L103.
GROUNDCOVERS/PERENNIALS/GRASSES						
	220	<i>Astilbe japonica</i> 'Red Sentinel' Red Sentinel Astilbe	1 gallon, 6" min. height	Container	2' o.c.	Prepare planting areas following details shown on sheet L103.
	6	<i>Calamagrostis acutiflora</i> 'Karl Foerster' Feather Reed Grass	1 gallon, 18" min. height	Container	As shown	Prepare planting areas following details shown on sheet L103.
	24	<i>Parthenocissus tricuspidata</i> Boston Ivy	1 gallon, 3" min. height	Container	As shown	Prepare planting areas following details shown on sheet L103.
	6	<i>Polystichum munitum</i> Sword Fern	1 gallon, 18" min. height	Container	As shown	Prepare planting areas following details shown on sheet L103.
	4	<i>Mahonia aquifolium</i> 'compacta' Creeping Oregon Grape	1 gallon, 18" min. height	Container	As shown	Prepare planting areas following details shown on sheet L103.

ECO-ROOF PLANT LIST							
SYM	%	QTY	NAME	SIZE	CONTAINER CONDITION	SPACING	COMMENTS
	10%	176	<i>Carex oshimensis</i> 'Everillo' Everillo Japanese Sedge	1 gallon, 8" min. height	Container	12 inches	Prepare planting areas following details shown on sheet L103.
	10%	176	<i>Carex oshimensis</i> 'Everest' Everest Japanese Sedge	1 gallon, 8" min. height	Container	12 inches	Prepare planting areas following details shown on sheet L103.
	5%	29	<i>Miscanthus sinensis</i> 'Adagio' Adagio Maiden Grass	2 gallon, 24" min. height	Container	2 feet	Prepare planting areas following details shown on sheet L103.
	10%	58	<i>Juncus patens</i> Common Rush	1 gallon, 8" min. height	Container	2 feet	Prepare planting areas following details shown on sheet L103.
	5%	116	<i>Thymus x citriodorus</i> 'Variegata' Variegated Lemon Thyme	1 gallon, 4" min. height	Container	12 inches	Prepare planting areas following details shown on sheet L103.
	5%	116	<i>Achillea millefolium</i> Yarrow (gold, white)	1 gallon, 18" min. height	Container	12 inches	Prepare planting areas following details shown on sheet L103.
	5%	29	<i>Agastache</i> x 'Blue Fortune' Blue Fortune Anise Hyssop	1 gallon, 6" min. height	Container	2 feet	Prepare planting areas following details shown on sheet L103.
	5%	116	<i>Coreopsis</i> hybrid 'Starlight' Li'l Bang Starlight Coreopsis	1 gallon, 18" min. height	Container	12 inches	Prepare planting areas following details shown on sheet L103.
	10%	176	<i>Echinacea purpurea</i> 'Yellow My Darling' Coneflower	1 gallon, 18" min. height	Container	12 inches	Prepare planting areas following details shown on sheet L103.
	5%	116	<i>Helianthus annuus</i> 'Floristan' Floristan Sunflower	1 gallon, 18" min. height	Container	12 inches	Prepare planting areas following details shown on sheet L103.
	10%	58	<i>Provskia atriplicifolia</i> 'Little Spire' Little Spire Russian Sage	1 gallon, 3" min. height	Container	2 feet	Prepare planting areas following details shown on sheet L103.
	20%	465	<i>Sedum</i> Various	1 gallon, 3" min. height	Container	12 inches	Prepare planting areas following details shown on sheet L103.

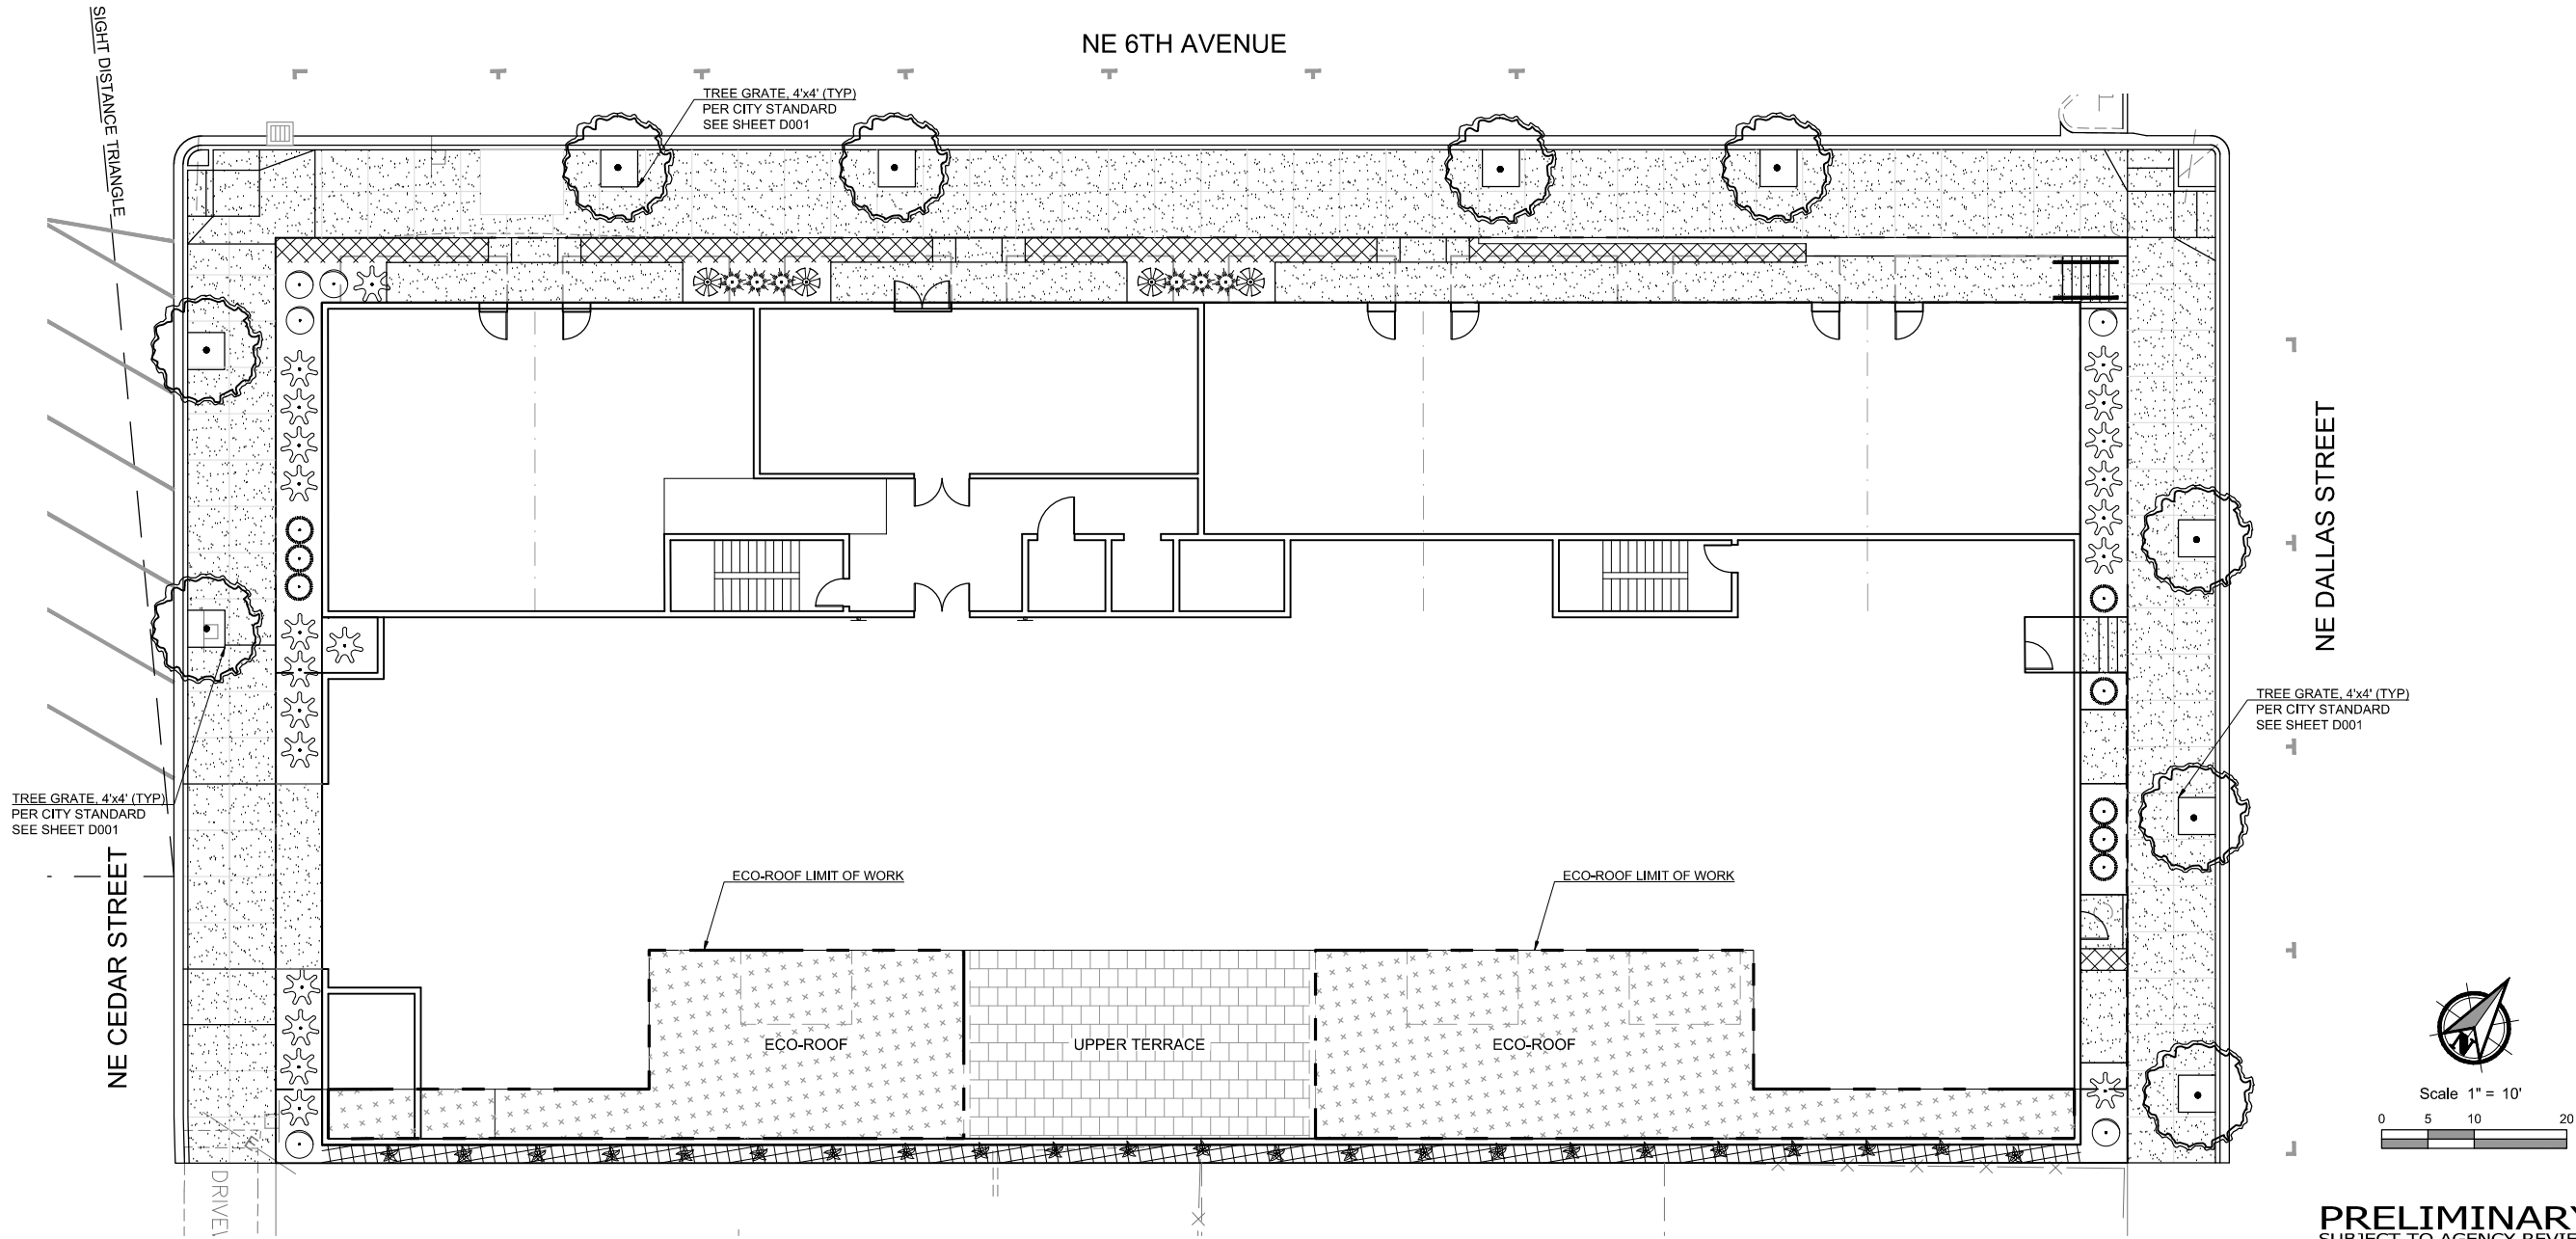

PRELIMINARY
SUBJECT TO AGENCY REVIEW
NOT FOR CONSTRUCTION

LANDSCAPE PLAN FOR:
HUDSON EAST
A SITE LOCATED IN THE CITY OF CAMAS, WASHINGTON



DESIGNED:
RWP
CHECKED:
RWP
OCT 2021
71710.001

SHEET ID
L102

SHEET **20** OF **23**

PBS

PBS Engineering and Environmental Inc.
415 W 6th Street, Suite 601
Vancouver, WA 98660
360.955.3468
pbsusa.com