


2005 BROADWAY VANCOUVER, WA 98663 PHONE (360)993-0911 FAX (360)993-0912

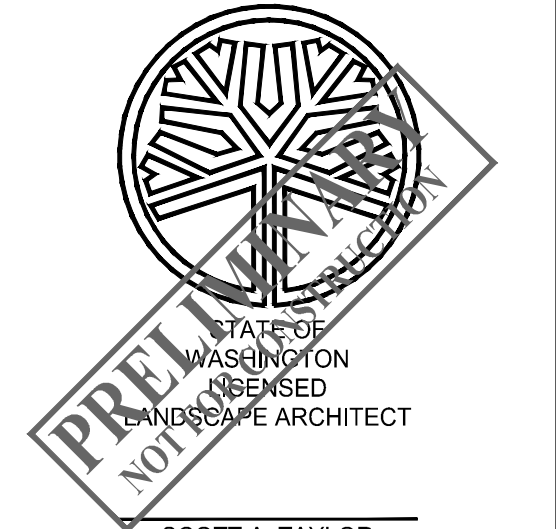

SCOTT A. TAYLOR LICENSE NO. 1247 EXPIRES ON


LACAMAS COUNSELING CENTER

PRELIMINARY


Table with 2 columns: REVISIONS, and empty rows for revision tracking.

DESIGNED BY: SAT, SEM DRAWN BY: SAT, SEM CHECKED BY: KRS SCALE: #####


JOB NUMBER 5023 SHEET PRE6.1

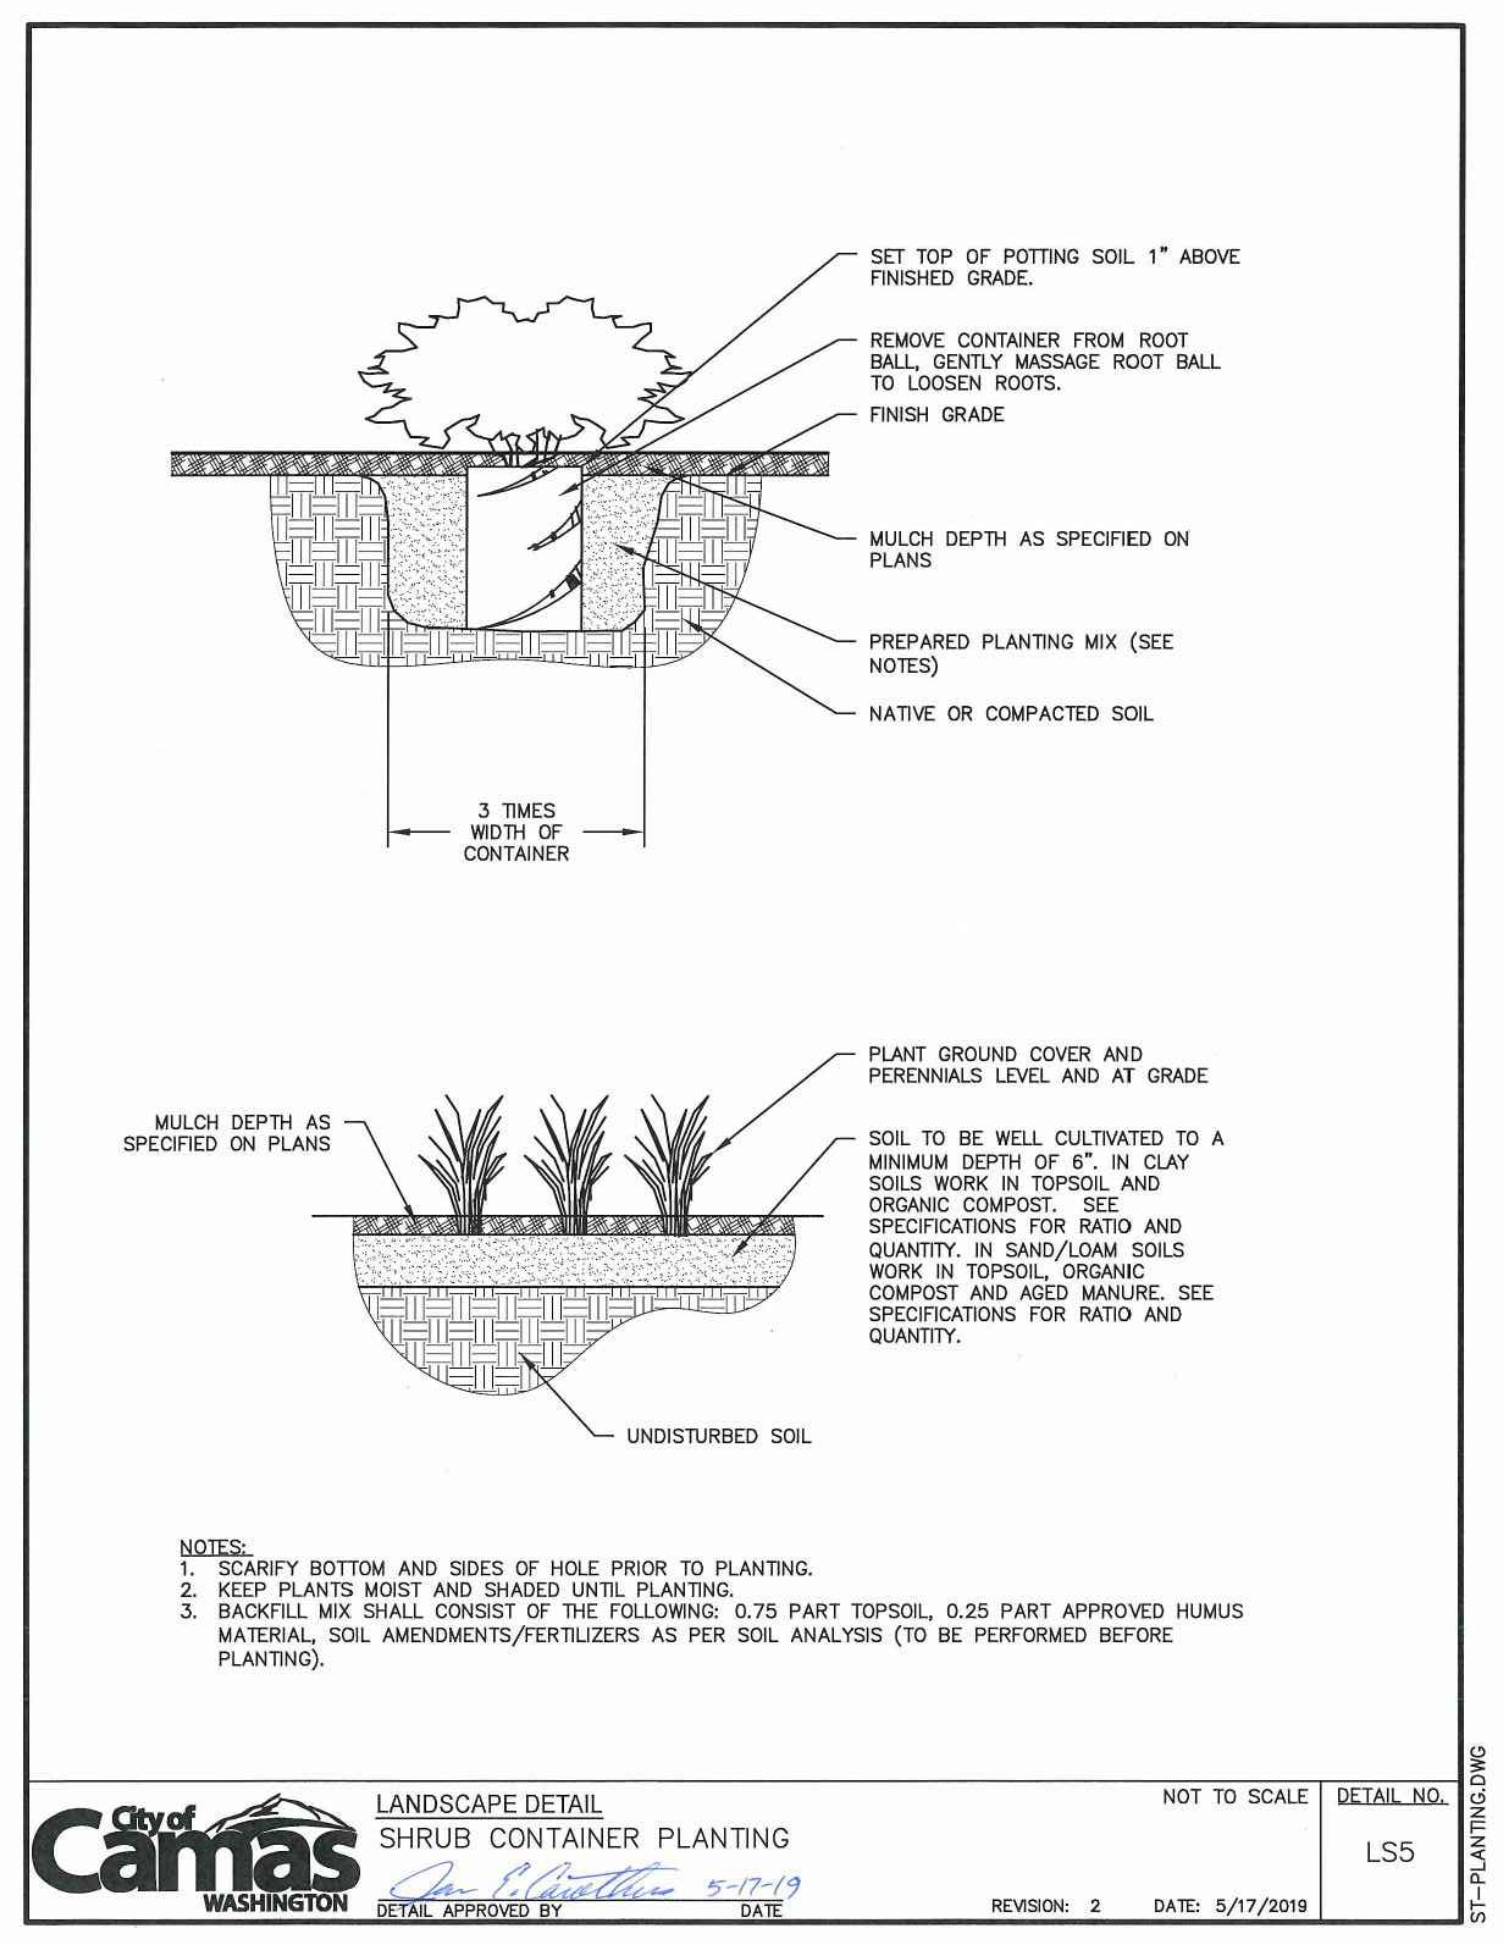


LANDSCAPE DETAIL SHRUB CONTAINER PLANTING NOT TO SCALE DETAIL NO. LS5

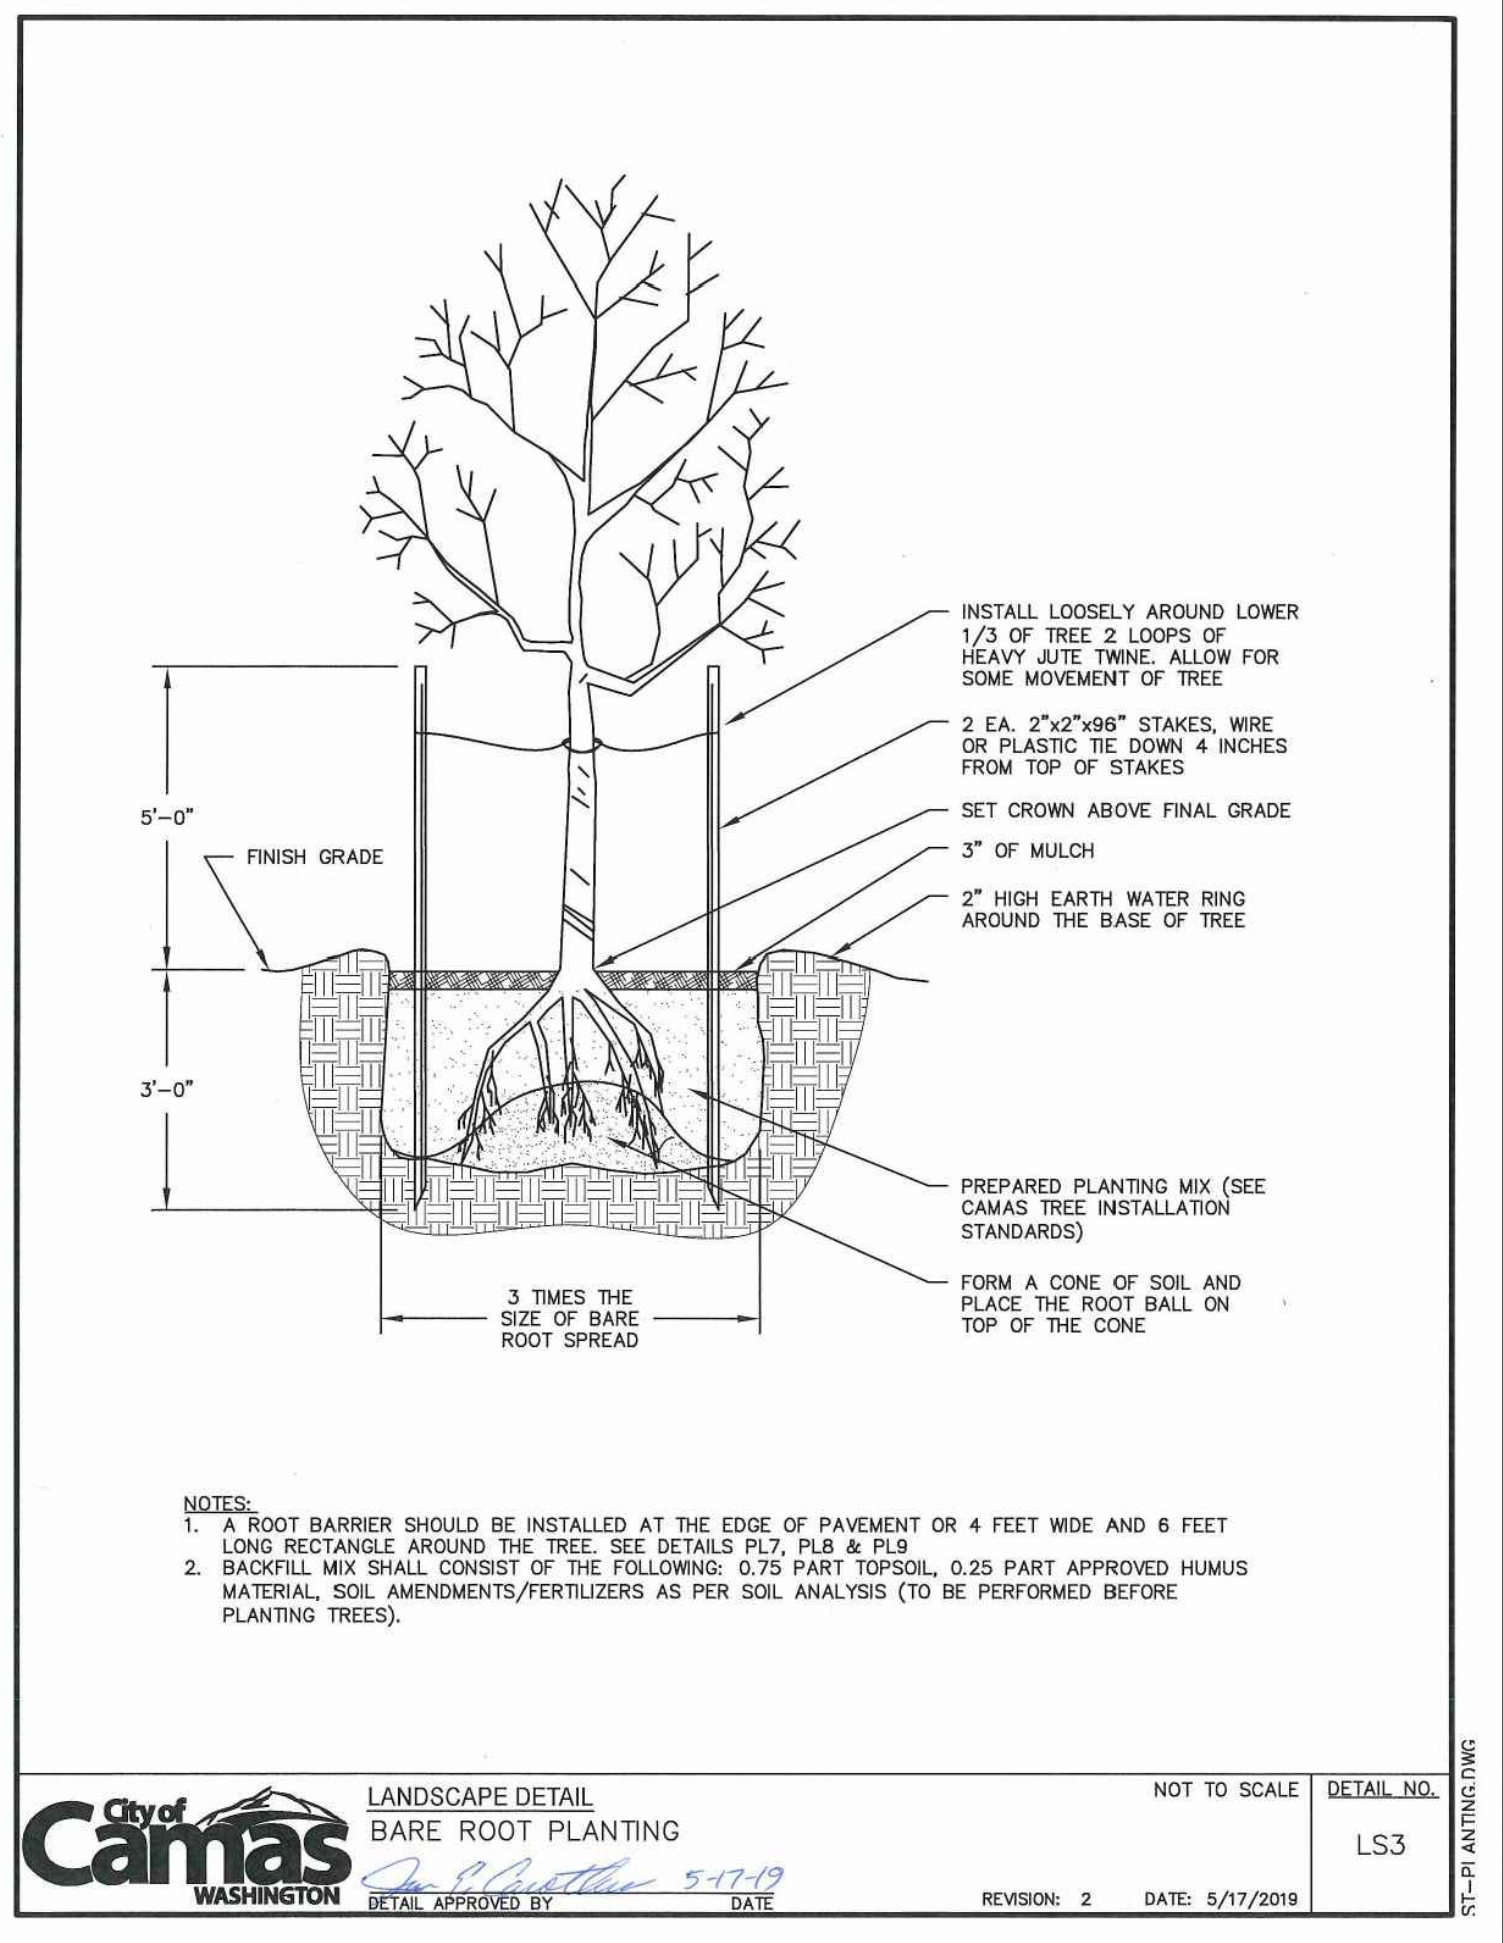

LANDSCAPE DETAIL BARE ROOT PLANTING NOT TO SCALE DETAIL NO. LS3

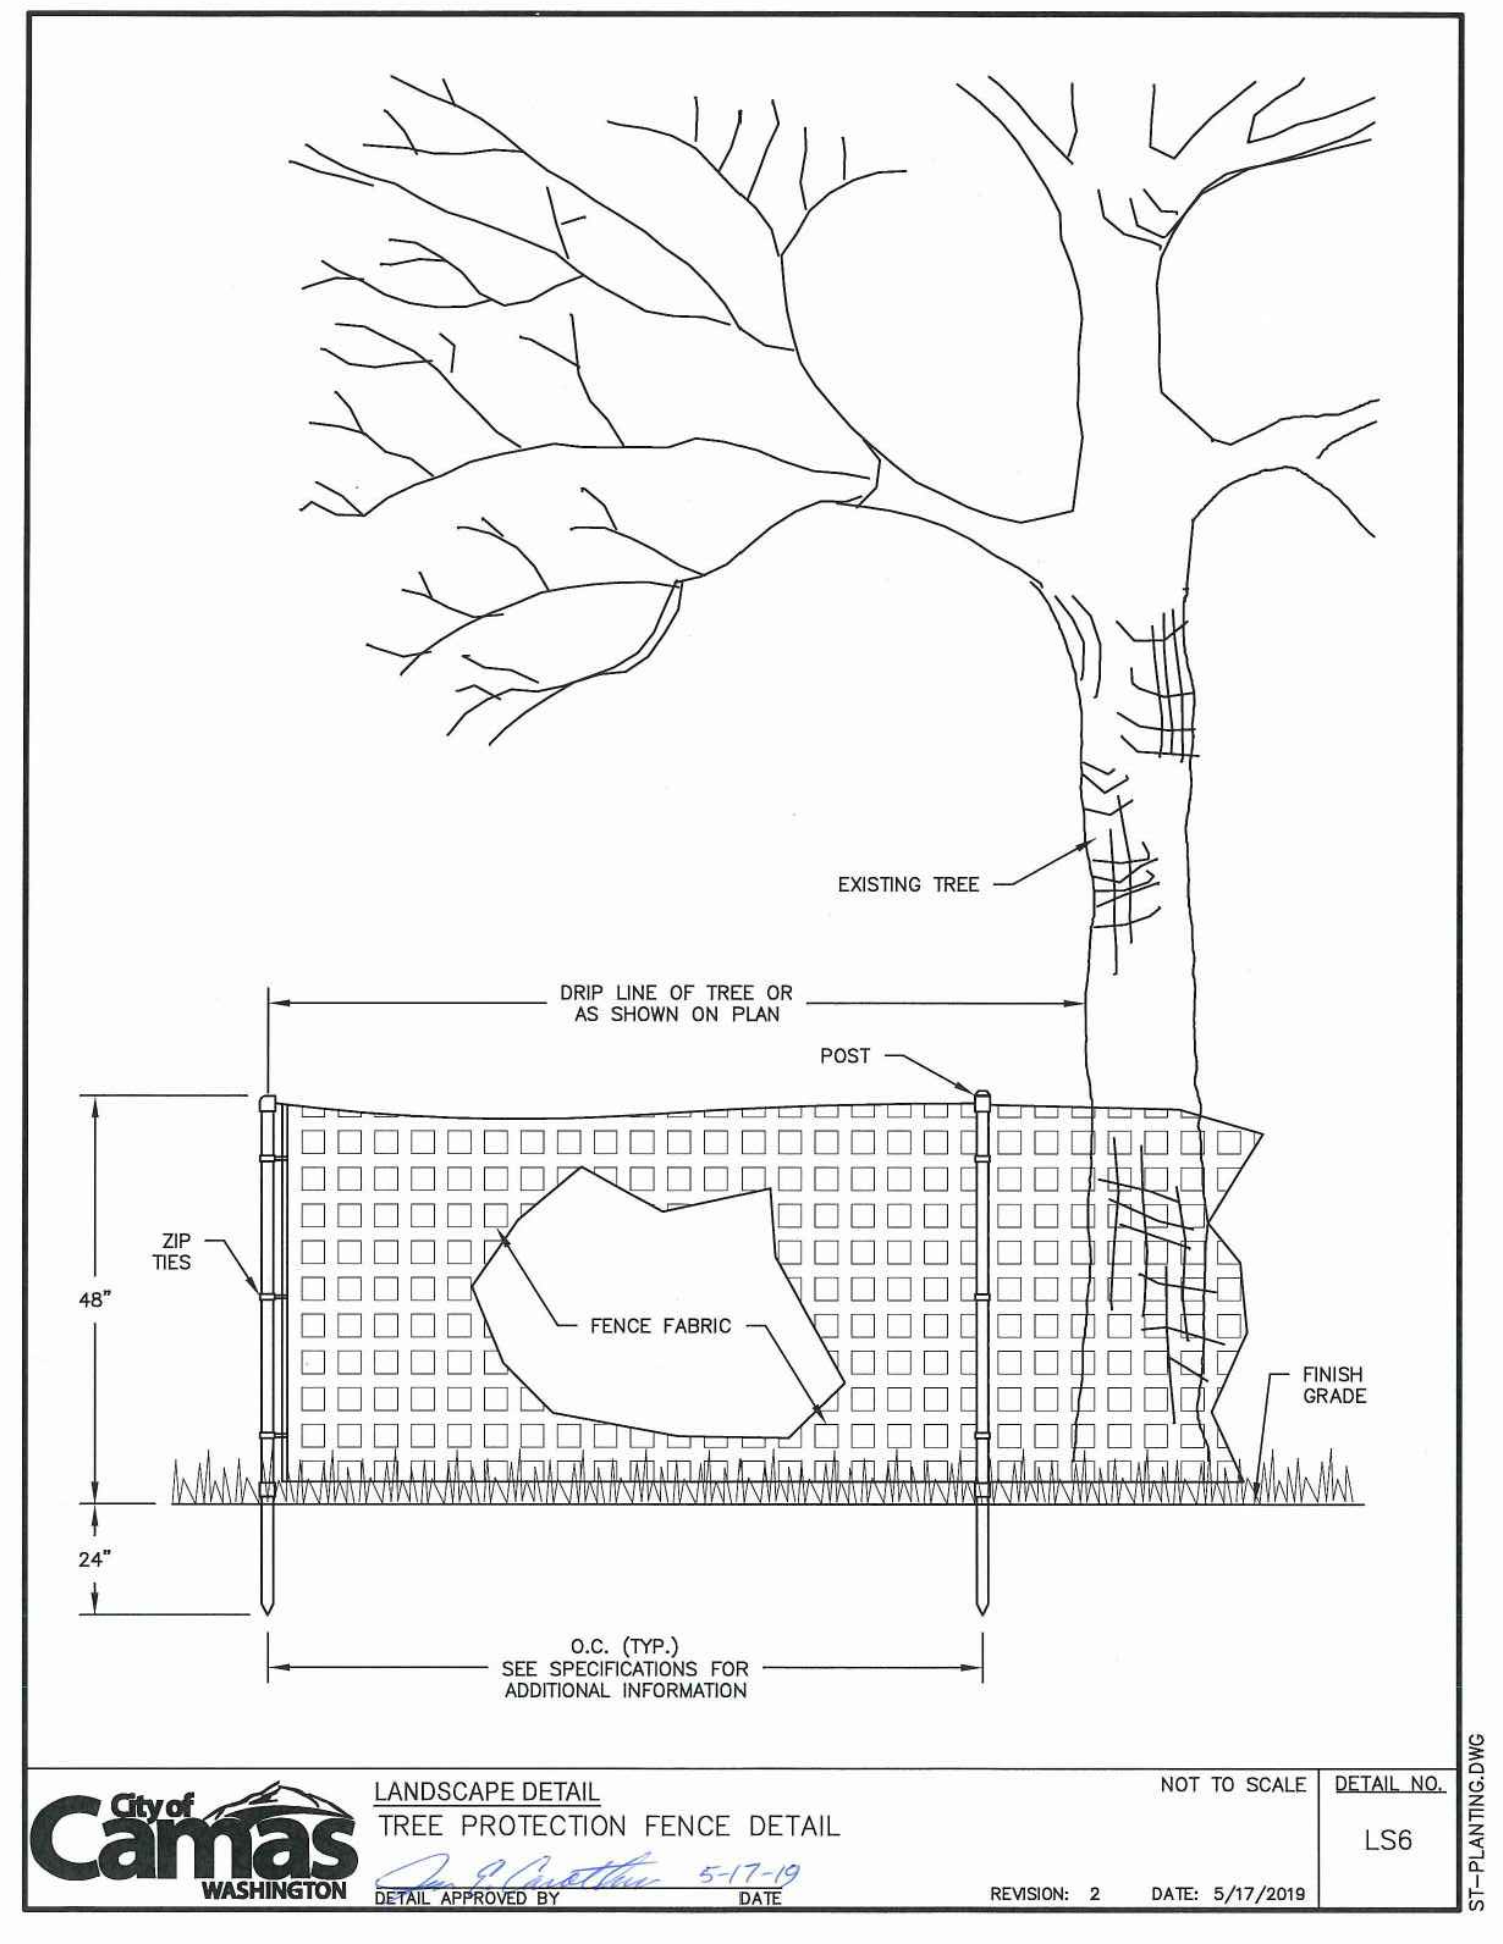

LANDSCAPE DETAIL TREE PROTECTION FENCE DETAIL NOT TO SCALE DETAIL NO. LS6

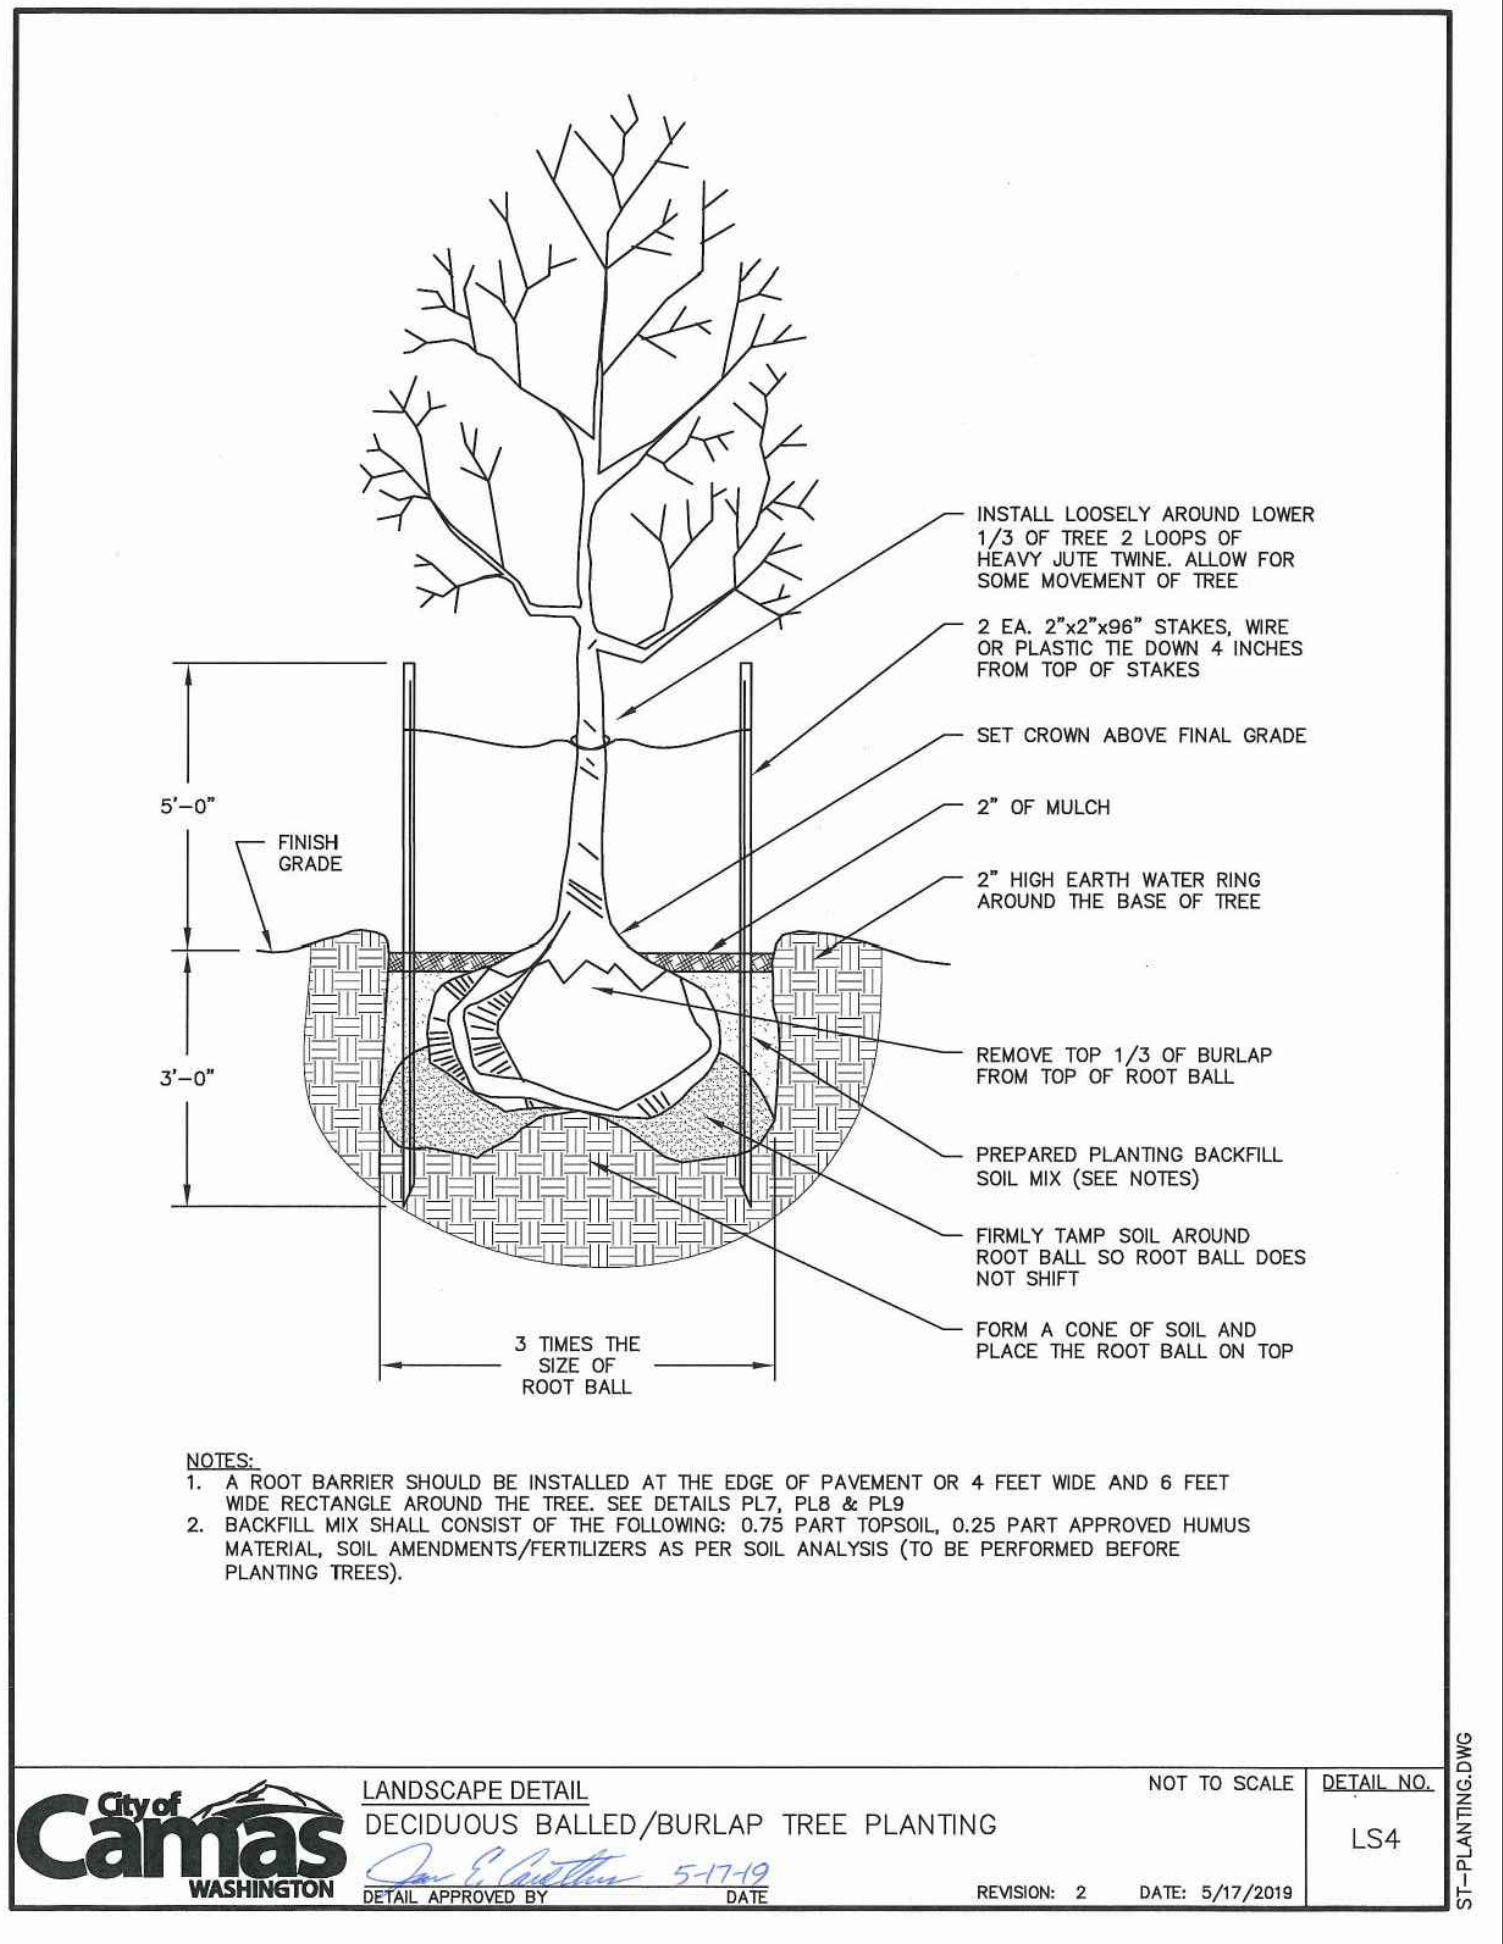

LANDSCAPE DETAIL DECIDUOUS BALLED/BURLAP TREE PLANTING NOT TO SCALE DETAIL NO. LS4

LANDSCAPING GENERAL NOTES: 1. DEVELOPER SHALL SUBMIT A LANDSCAPE PLAN SHOWING PLANT TYPE, LOCATION, AND QUANTITY OF PLANTS, THAT IS DESIGNED BY A QUALIFIED LANDSCAPE DESIGNER...

LANDSCAPE DETAIL LANDSCAPING NOTES NOT TO SCALE DETAIL NO. LS1

PLANTING NOTES: 1. ALL PLANTING TO BE OF NURSERY STOCK GRADE NO. 1 OR BETTER AND MUST BE APPROVED PRIOR TO PLANTING. 2. ALL PLANTING HOLES SHALL BE EXCAVATED THREE TIMES THE DIAMETER OF THE TREE ROOT BALL OR ROOT SYSTEM...

LANDSCAPE DETAIL PLANTING NOTES NOT TO SCALE DETAIL NO. LS2

SCA ENGINEERING PLLC - DATE PLOTTED: Oct. 07, 2022 - 5:12 PM SCA DRAWING FILE: W:\DWG\5023-LACAMAS COUNSELING CENTER\DRAWINGS\PRELIM\SHEETS\PRELIMINARY LANDSCAPE & TREE PLAN.DWG