



821 SE 14th Loop Suite 109
Battle Ground, WA 98604
PH: 360-687-8379
www.aetta.com

PRELIMINARY



**CAMAS-WASHOUGAL FIRE DEPARTMENT
HEADQUARTERS AND STATION #41**
528 NE 4TH AVE., CAMAS WA 98607

PROJECT # 23048.1
DATE 10/09/2025
REVISIONS
NO. DATE DESCRIPTION


LEVEL 2 FLOOR PLAN

A203

DD PHASE

FLOOR PLAN GENERAL NOTES:

1. REFER TO CODE ANALYSIS SHEETS FOR RATED CONSTRUCTION AND OPENING PROTECTION
2. REFER TO WALL TYPE SHEETS FOR INTERIOR AND EXTERIOR WALL DESCRIPTIONS. UNLESS OTHERWISE NOTED, THE TYPICAL EXTERIOR WALL TYPE SHALL BE TYPE XXX AND THE TYPICAL INTERIOR WALL SHALL BE TYPE XXX
3. WALL TYPES ARE NOT CALLED OUT AT EACH ROOM. WALL TYPES CALLED OUT IN ONE ROOM EXTEND FOR THE ENTIRE LENGTH OF THE WALL UNLESS OTHERWISE NOTED
4. COLUMNS ARE DIMENSIONED TO CENTERLINE UNLESS OTHERWISE NOTED
5. INTERIOR STUD WALLS ARE DIMENSIONED TO FACE OF STUD UNLESS OTHERWISE NOTED
6. MASONRY WALLS ARE DIMENSIONED TO FACE OF MASONRY UNLESS OTHERWISE NOTED
7. MASONRY OPENINGS ARE DIMENSIONED NOMINALLY UNLESS OTHERWISE NOTED
8. ALL DOOR, WINDOW, LOUVER AND OTHER OPENINGS ARE DIMENSIONED FOR ROUGH OPENING SIZE. CONSTRUCT PER MANUFACTURER REQUIREMENTS
9. HINGE SIDE OF DOOR FRAMES TO BE 4" FROM ADJACENT PERPENDICULAR WALLS UNLESS OTHERWISE NOTED
10. ARCHITECTURAL FINISHED FLOOR ELEVATION OF 0'-0" CORRESPONDS TO CIVIL ELEVATION OF X'-X"
11. FLOOR DRAINS TO BE SET SO TOP OF DRAIN IS BELOW FINISH FLOOR ELEVATION WITH CONTINUOUS FLOOR SLOPE FROM PERIMETER OF ROOM TO DRAIN UNLESS OTHERWISE NOTED. SLOPE TO BE BETWEEN 1/4" PER FOOT AND 1/2" PER FOOT
12. SIZE OF ELEVATOR SHAFT AND ELEVATOR PIT ARE SHOWN PER THE BASIS OF DESIGN. ELEVATOR MANUFACTURER, CONSTRUCT PER ELEVATOR MANUFACTURER REQUIREMENTS
13. REFER TO FURNITURE PLANS FOR ALL FREE STANDING FURNITURE AND EQUIPMENT.

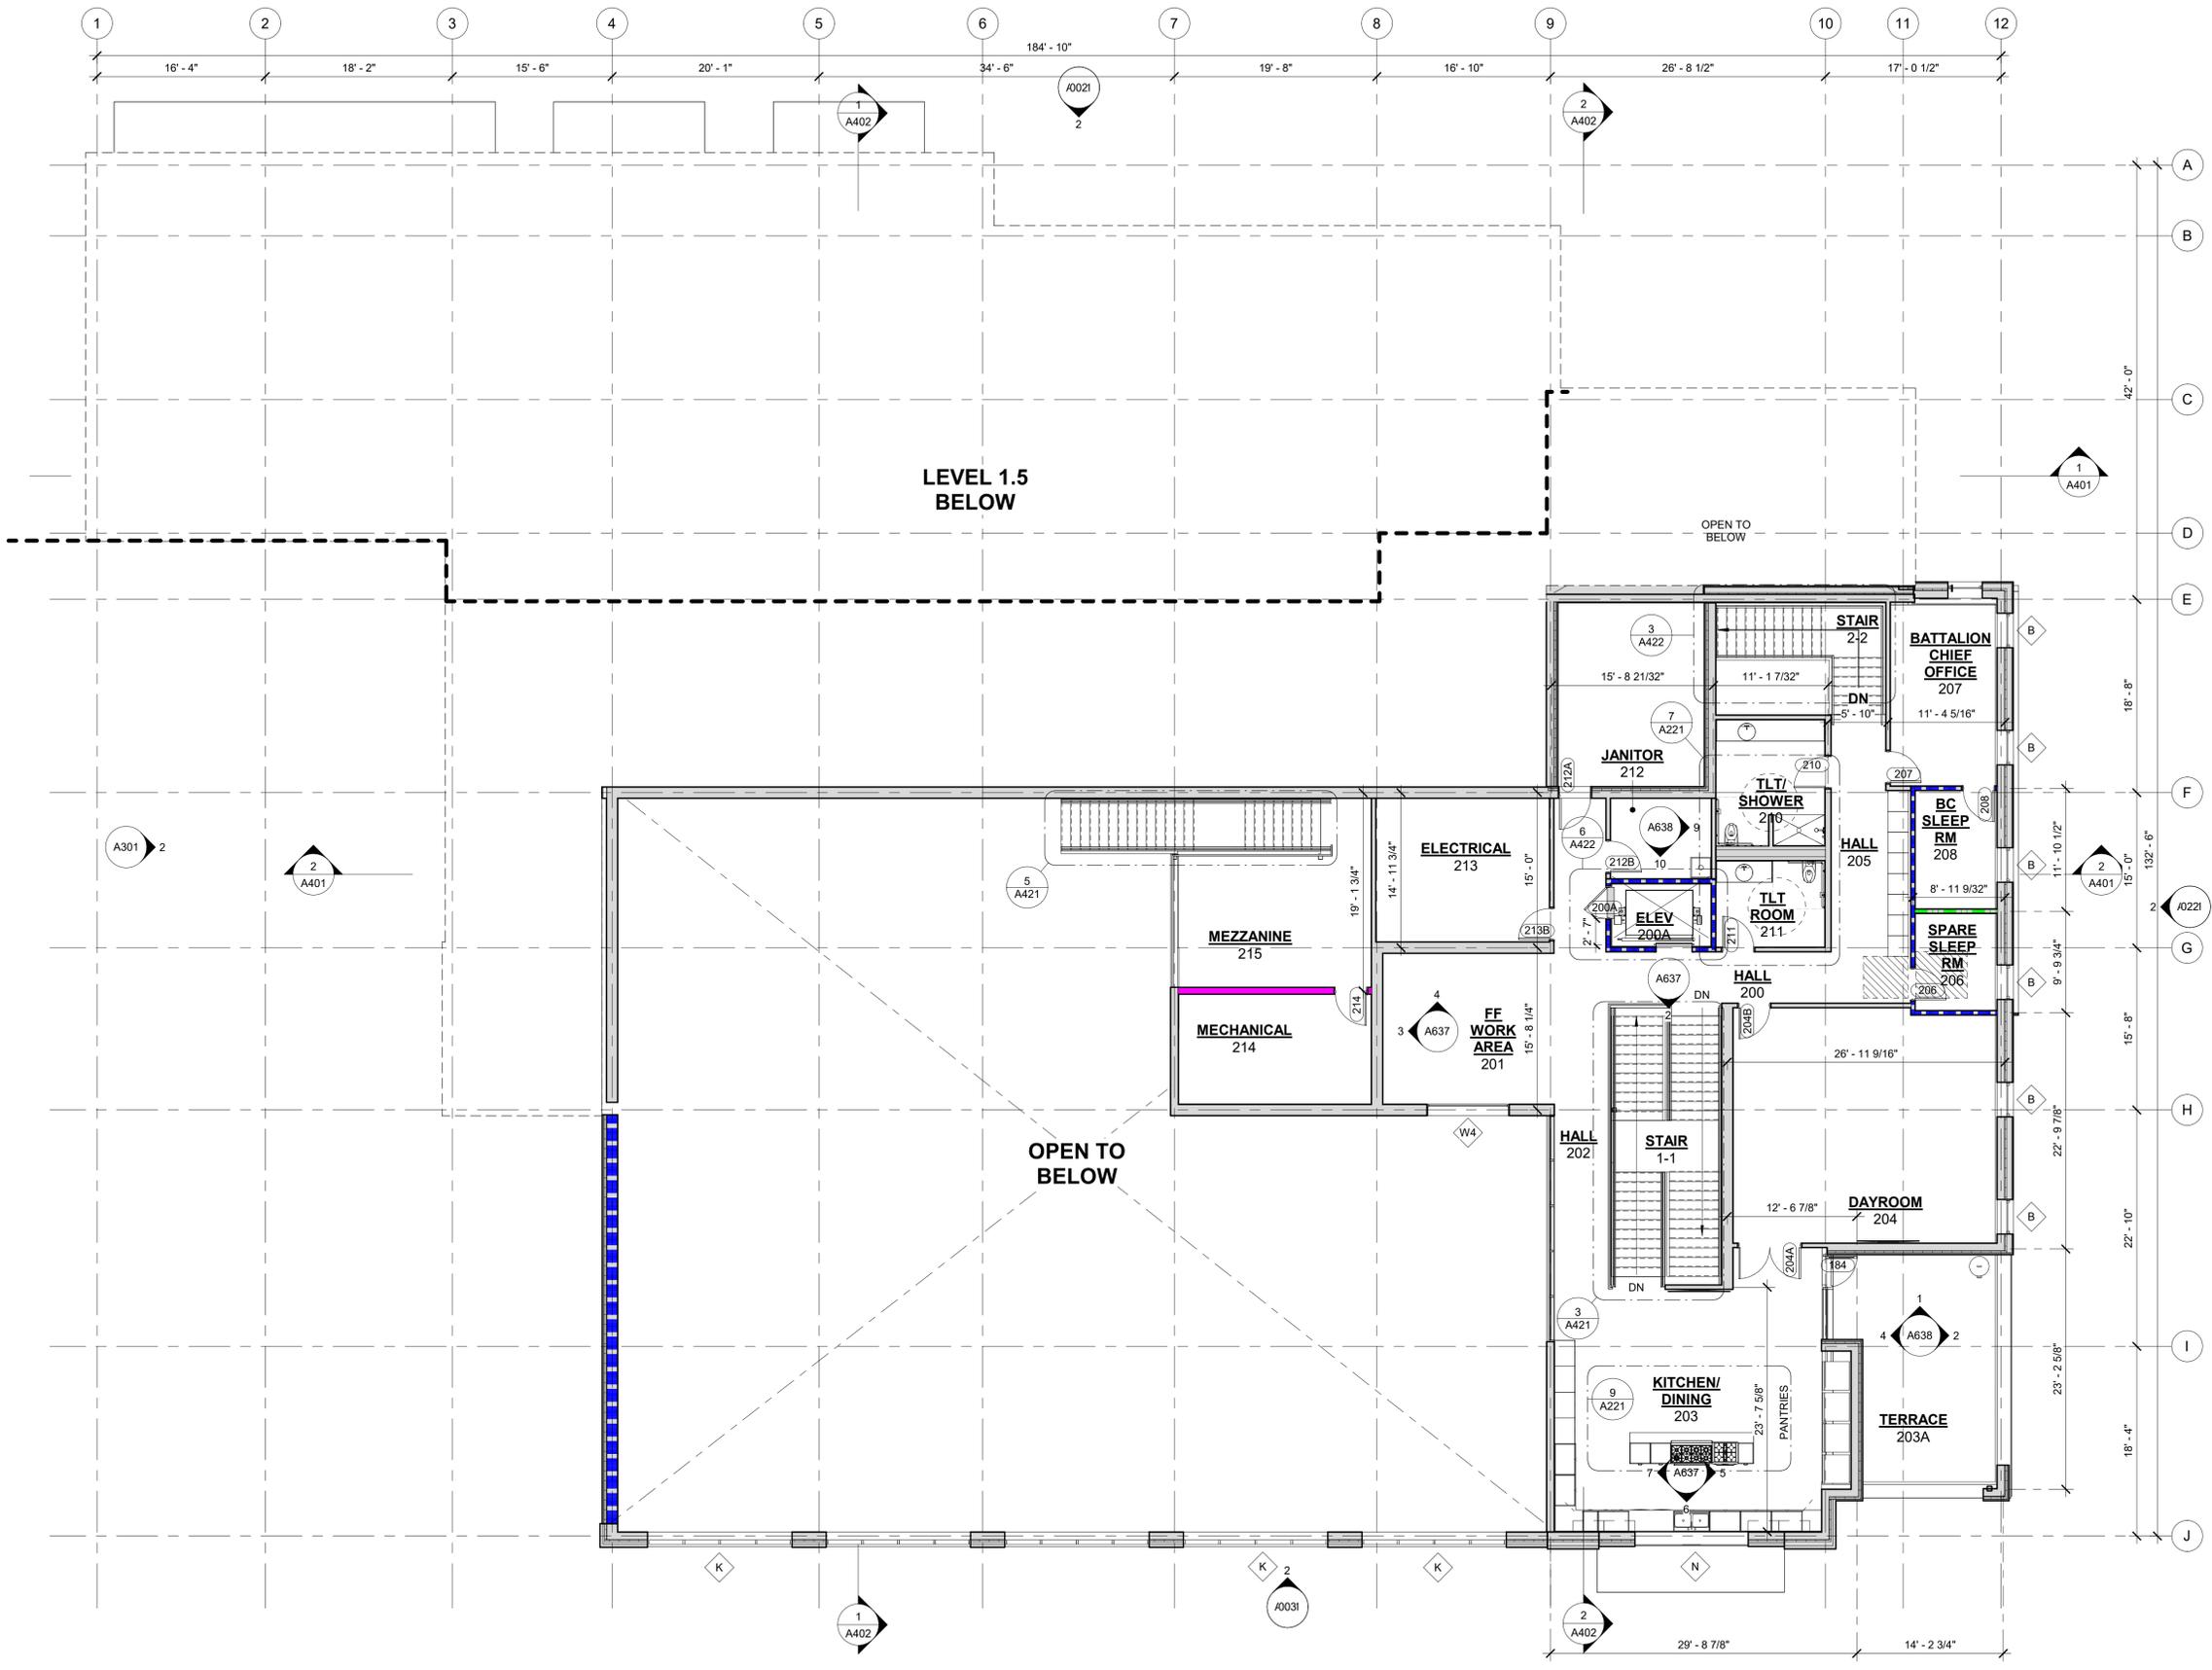

1 FLOOR PLAN - LEVEL 2
1/8" = 1'-0"

10/16/2025 9:59:33 AM